
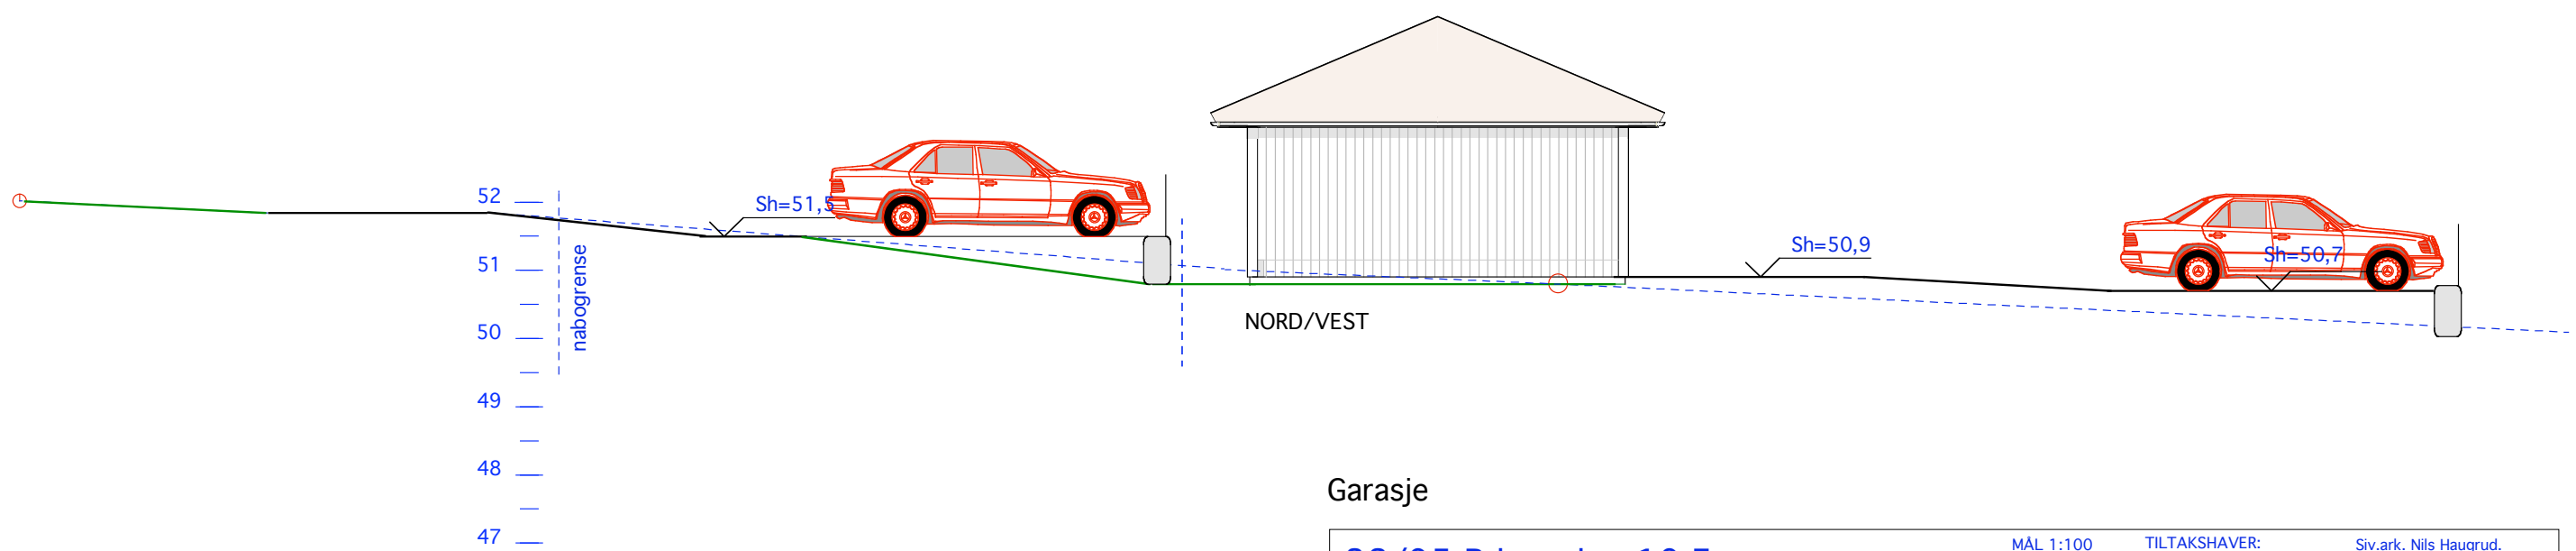


Garasje
32/95 Priorveien 10 E

MÅL 1:100
05-07-07

TILTAKSHAVER:

Siv.ark. Nils Haugrud.
Øvre Slottsgt. 7, 0157 Oslo
Tlf 22424293 Fax 22332026

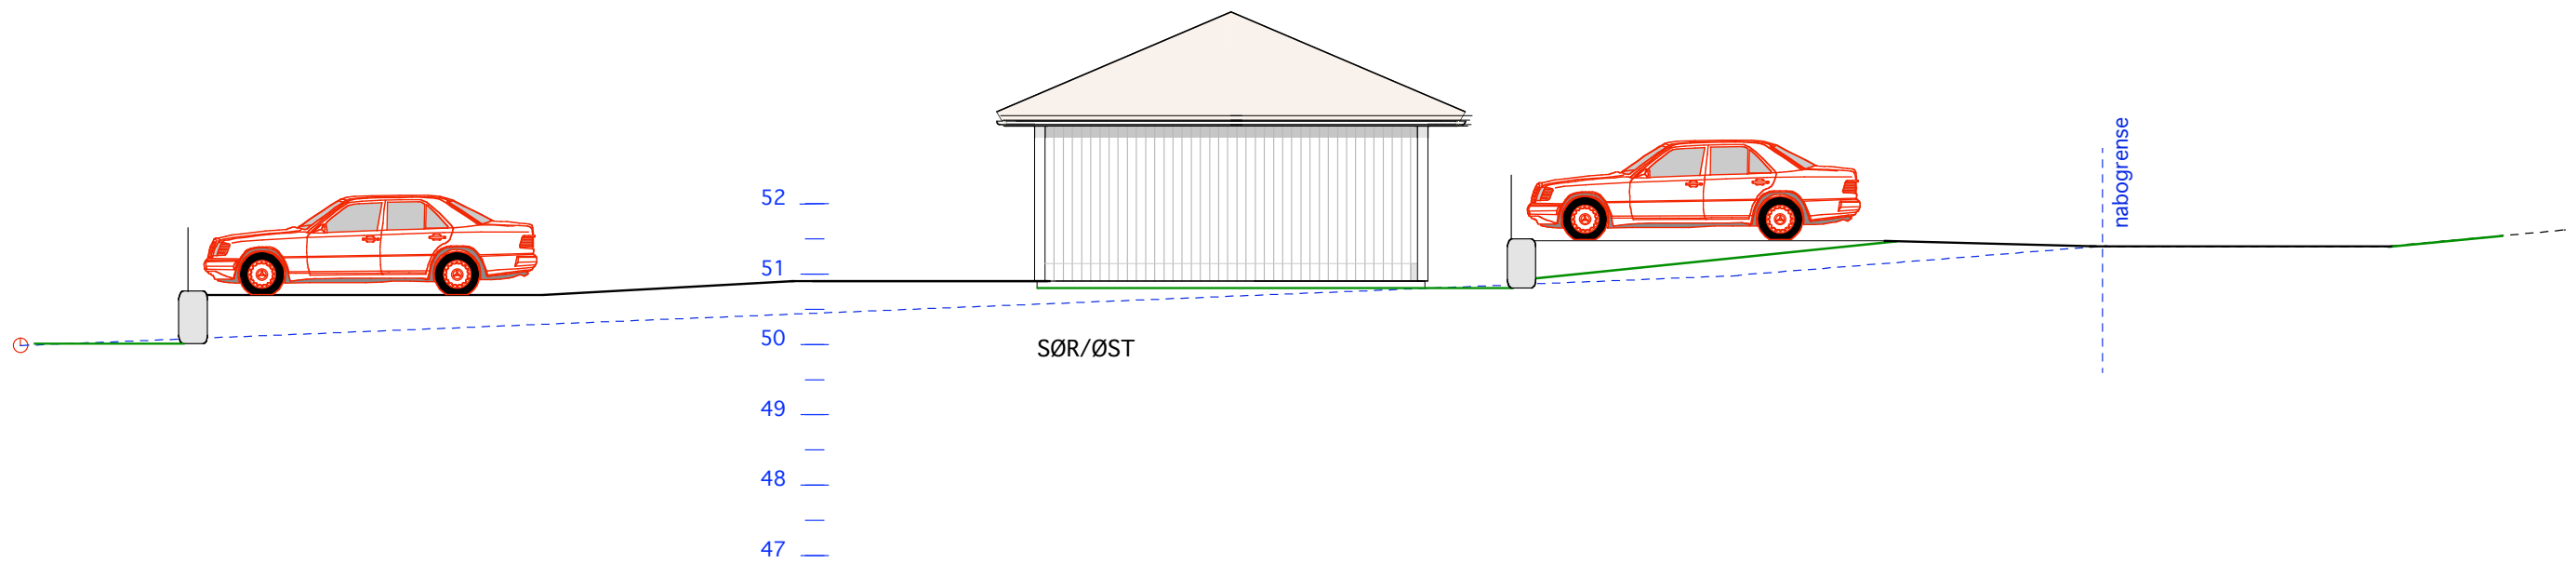

Garasje

32/95 Priorveien 10 E

MÅL 1:100

TILTAKSHAVER:

Siv.ark. Nils Haugrud.
Øvre Slottsgt. 7, 0157 Oslo
Tlf 22424293 Fax 22332026

05-07-07