


Hus 6-7

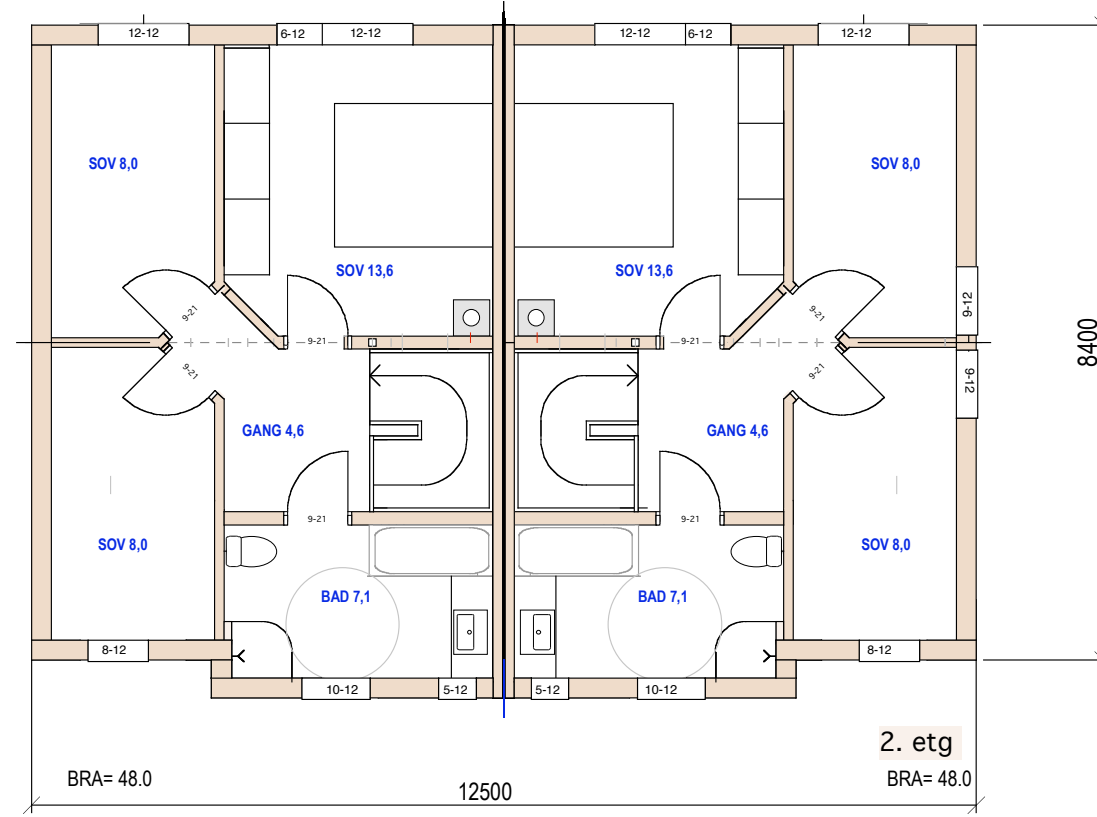

Hus 8-9



E.1-1 Plan 2.etg og snitt

160/327+819+247 Abildsøveien 42 m.fl

MÅL 1:100

19-07-18 25-02-19 06-07-19

Siv.ark. Nils Haugrud.
Øvre Slottstgt.14, 0157 Oslo
Tlf 9518 9518

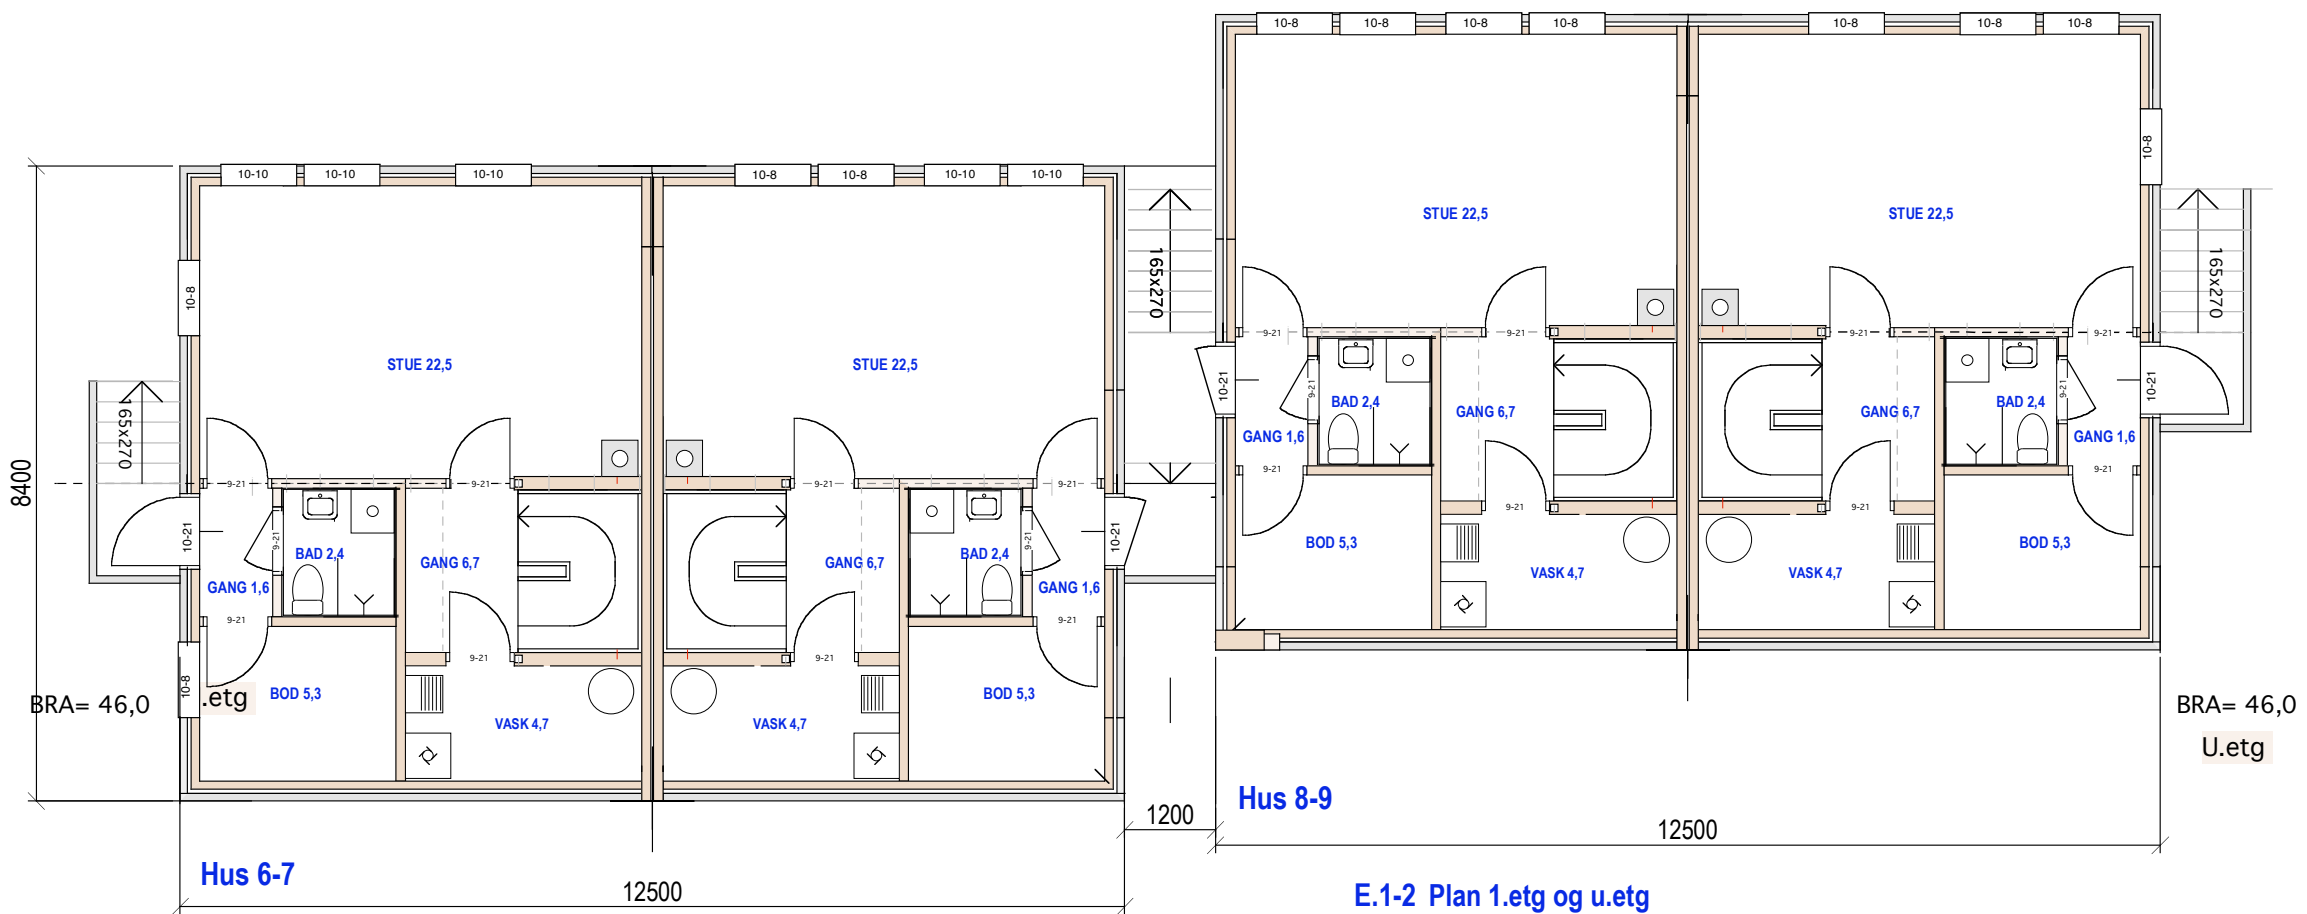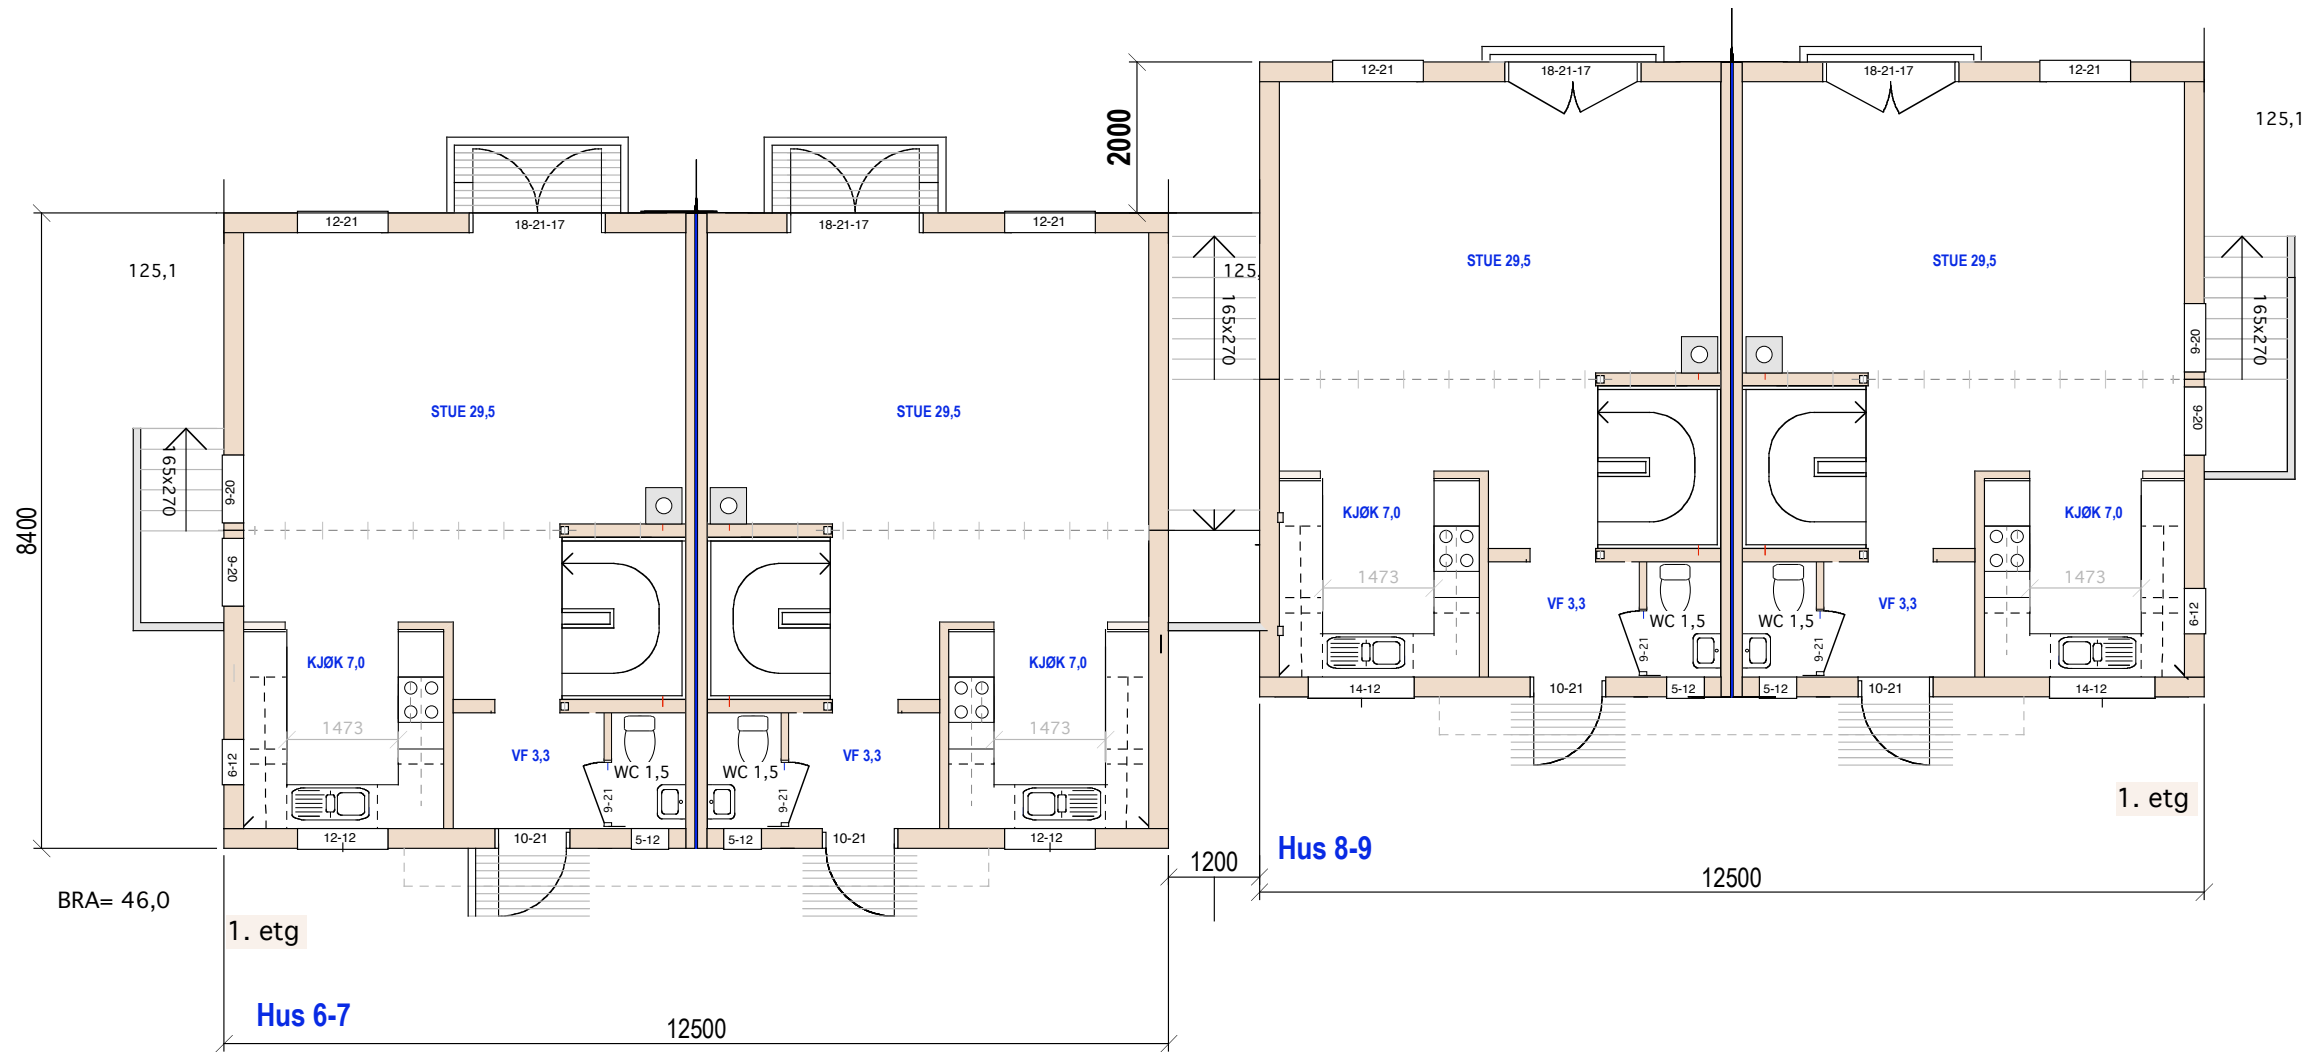



E.1-2 Plan 1.etg og u.etg

160/327+819+247 Abildsøveien 42 m.fl

MÅL 1:100

Siv.ark. Nils Haugrud.
Øvre Slottsgt.14, 0157 Oslo
Tlf 9518 9518

T19-07-18 25-02-19

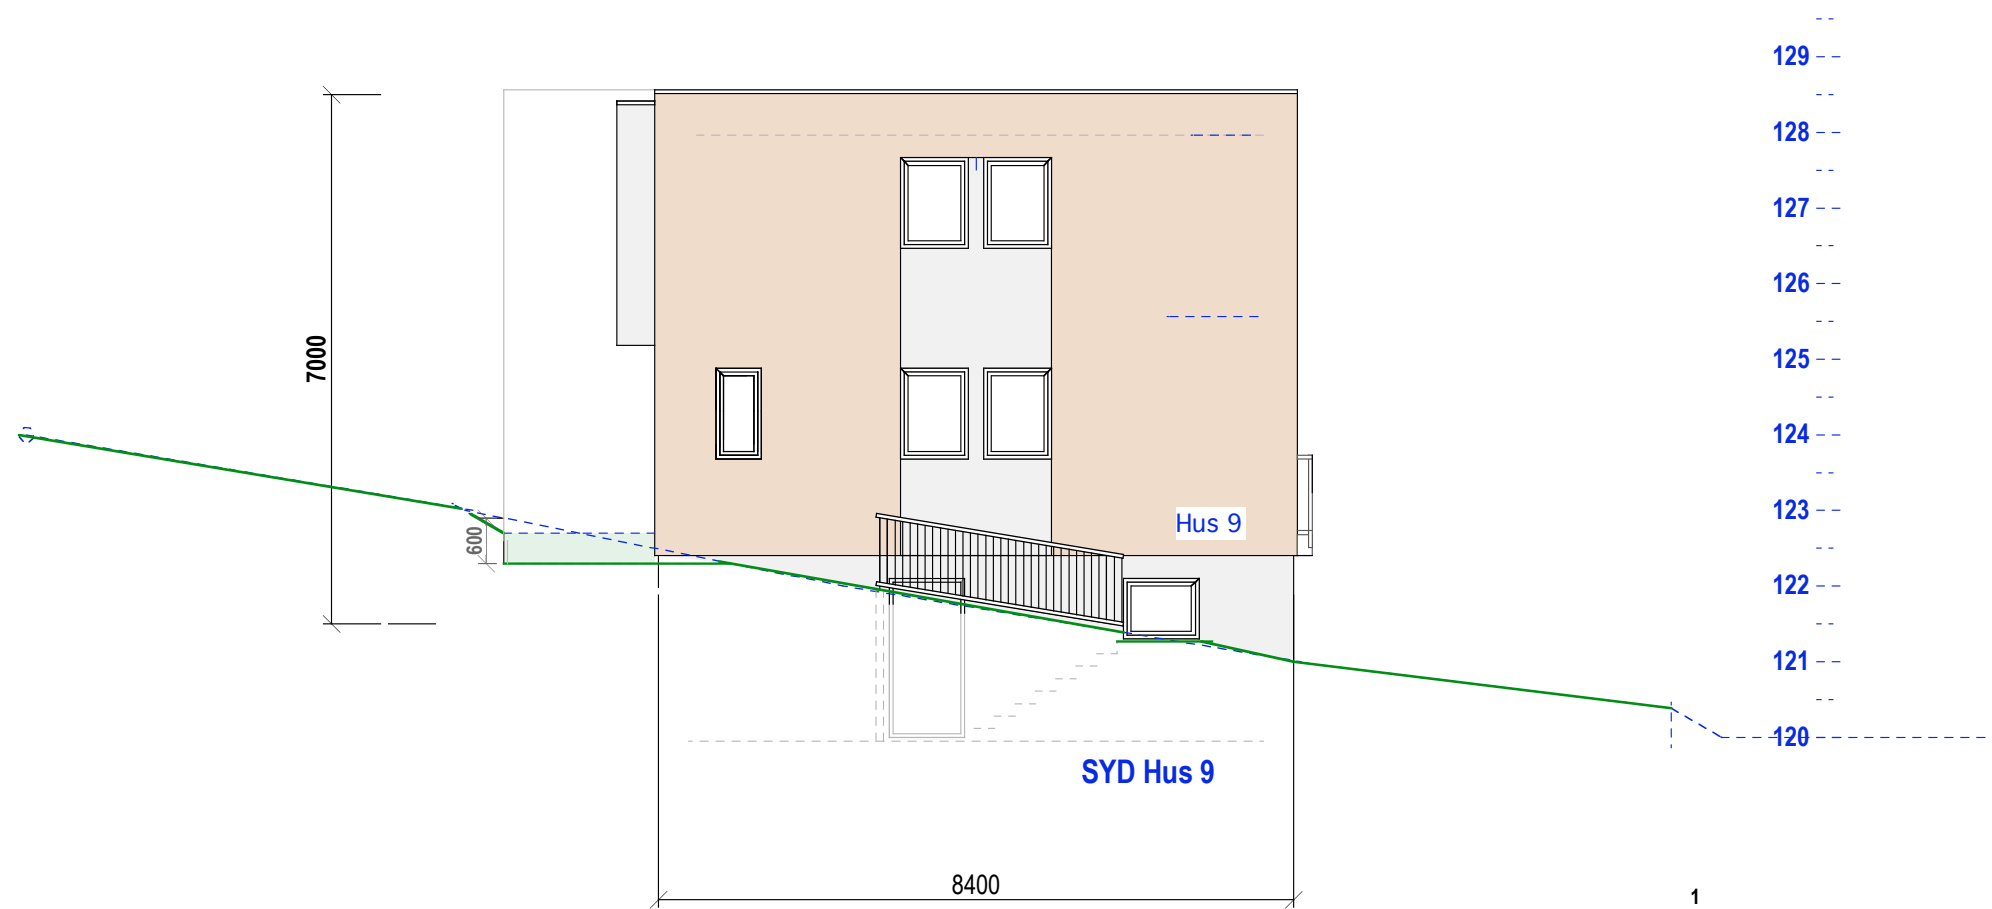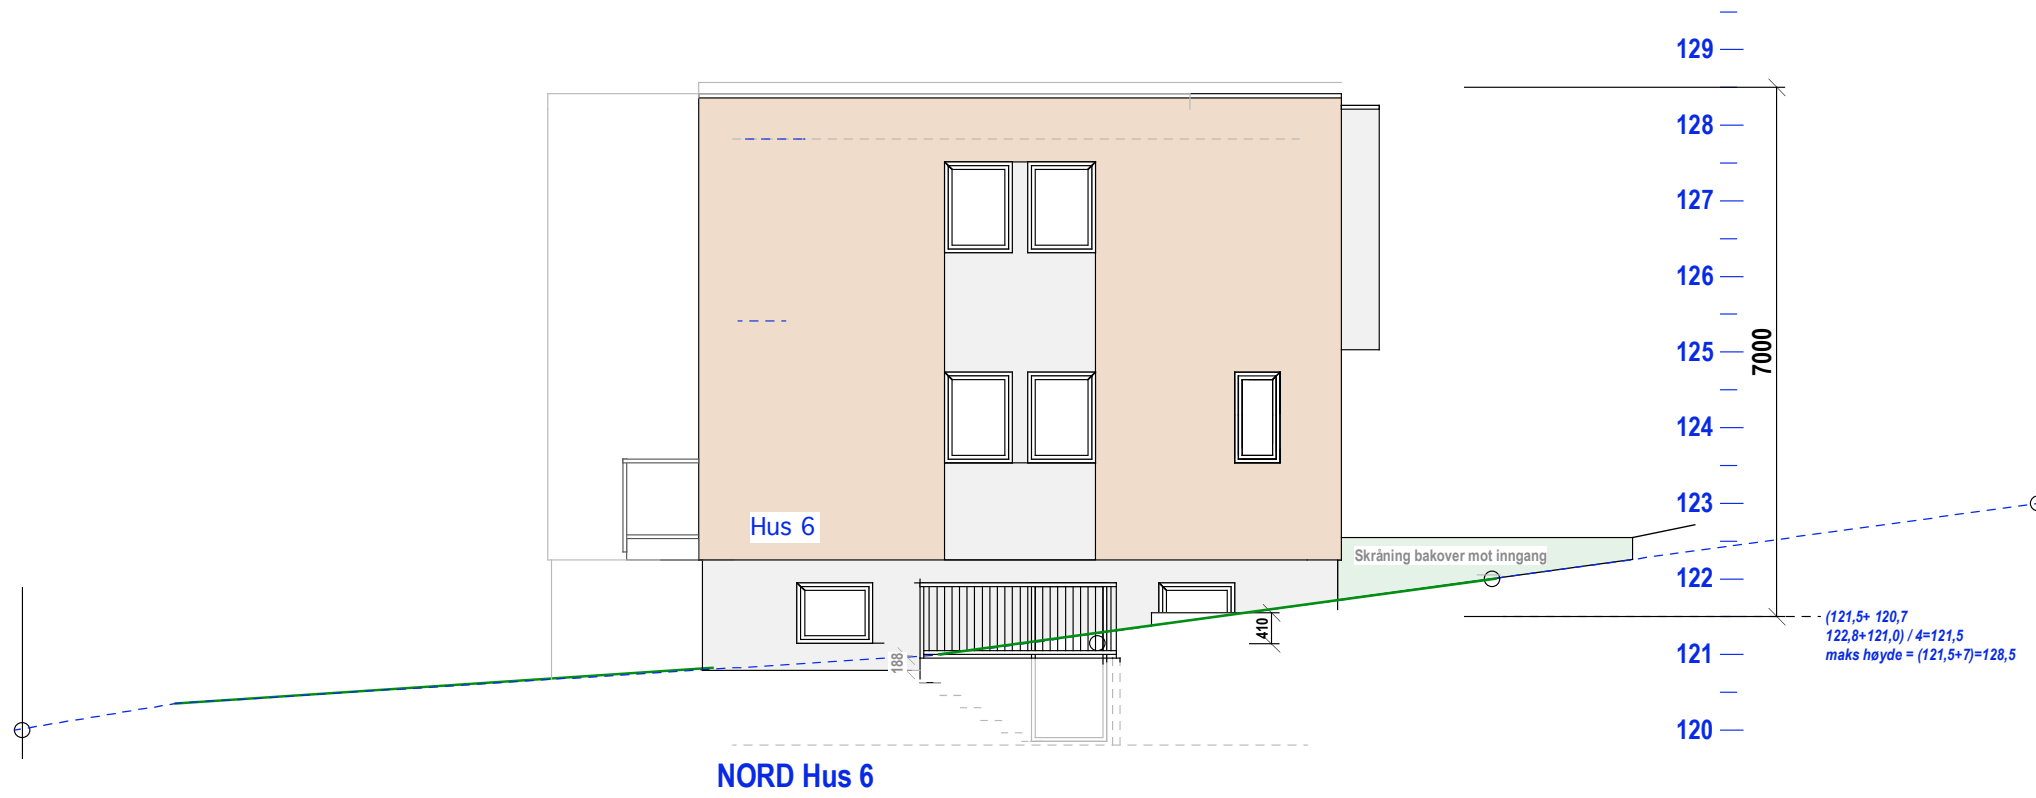


E.1-3 Gavlfasader

160/327+819+247 Abildsøveien 42 m.fl

MÅL 1:100

19-07-18 25-02-19

Siv.ark. Nils Haugrud.
Øvre Slottsgt.14, 0157 Oslo
Tlf 9518 9518

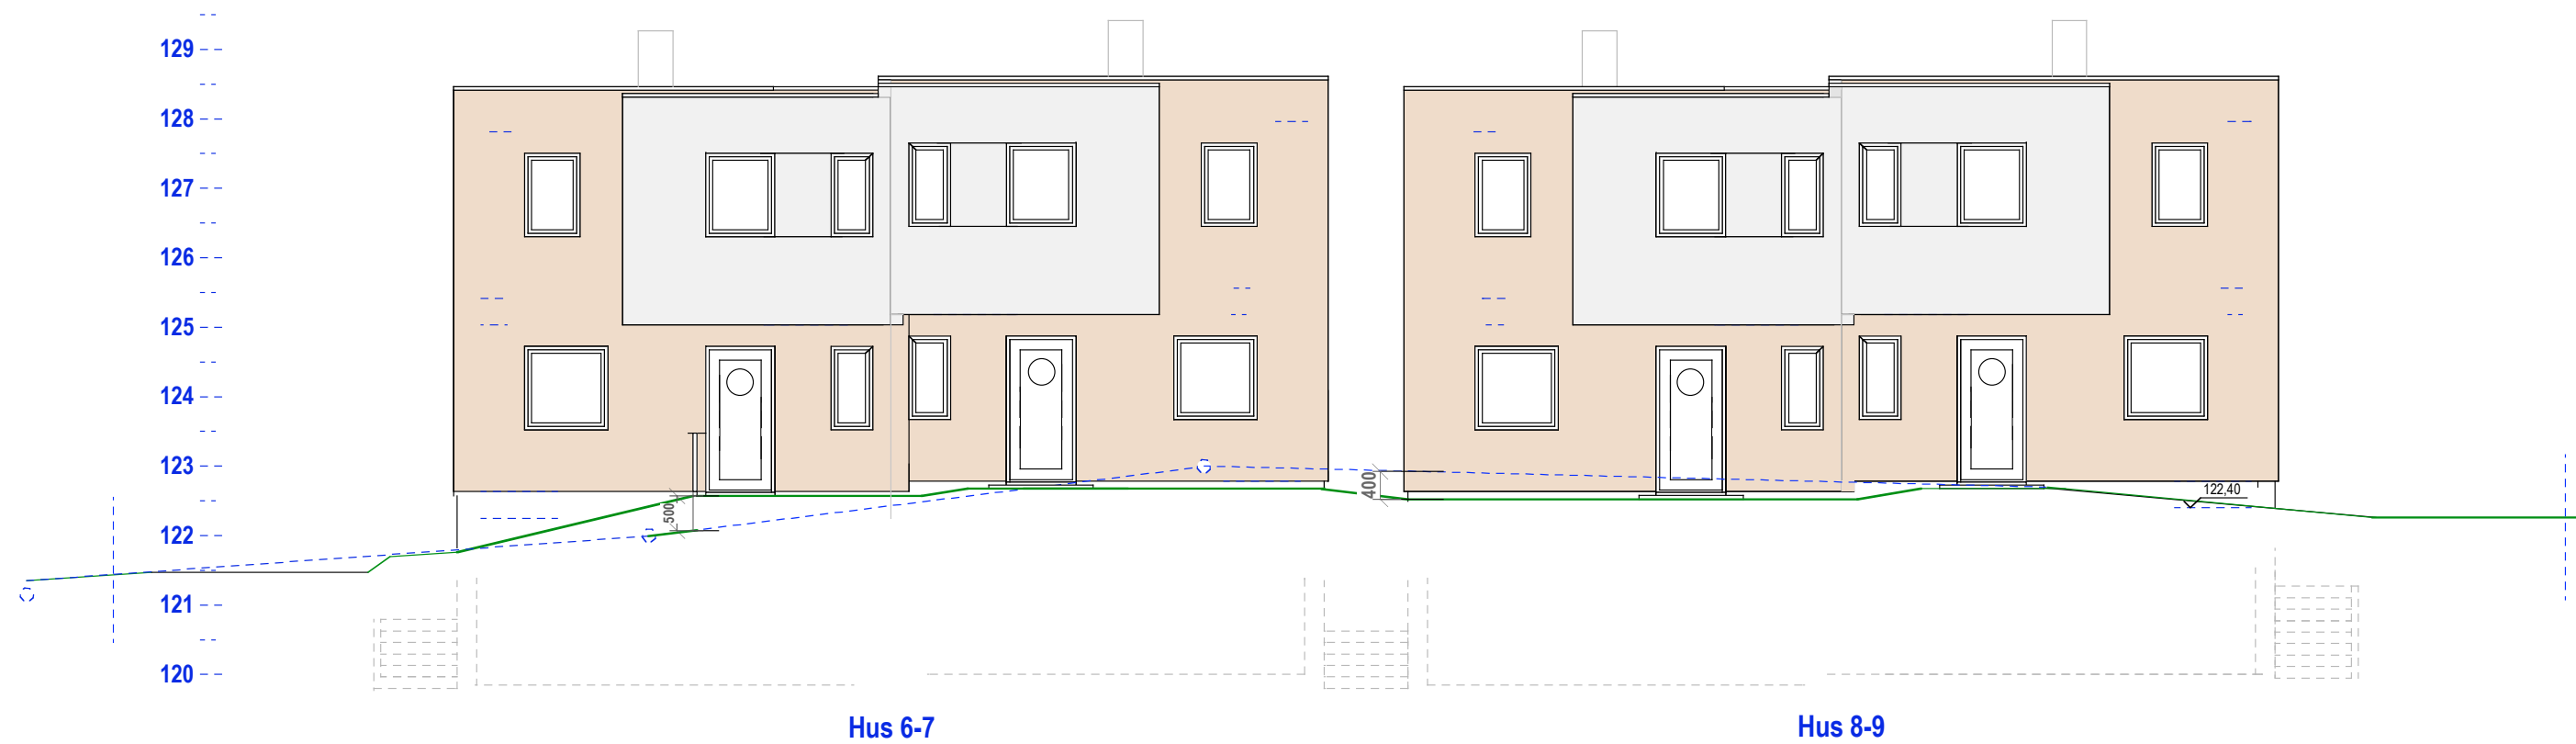

E.1-4 Langfasader