



Snitt

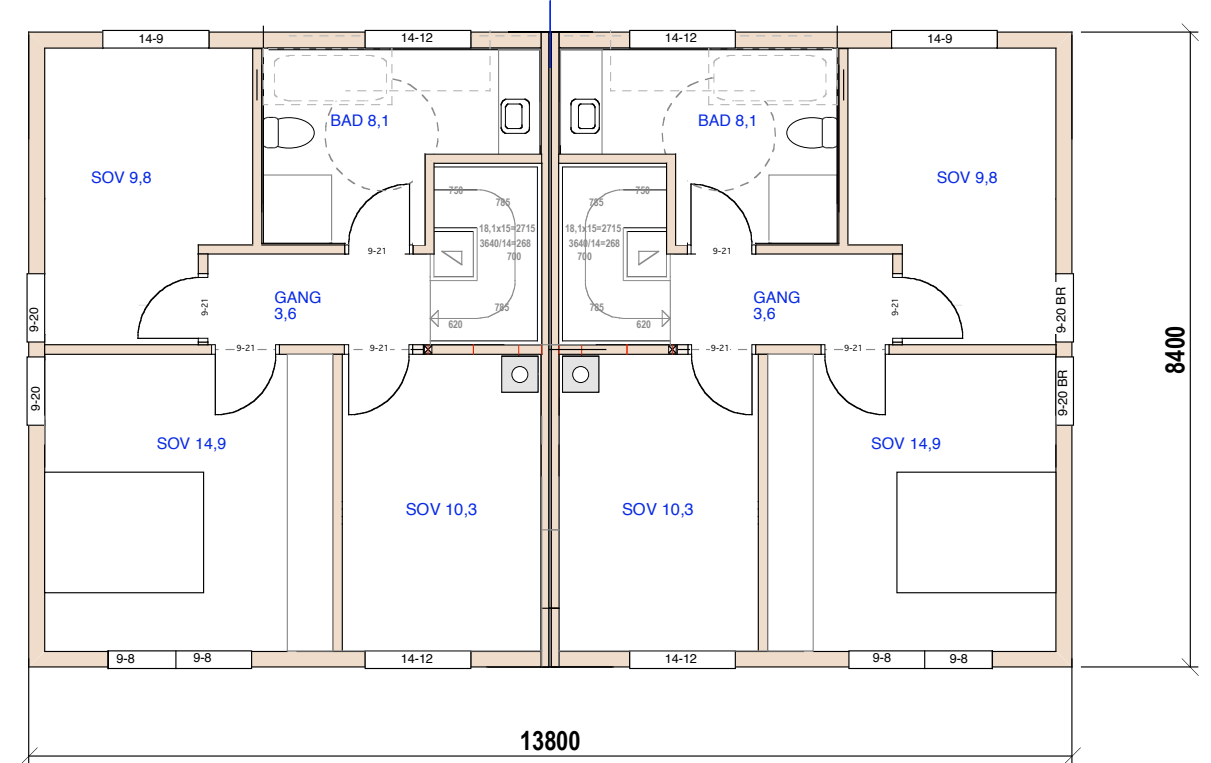


2.ETG HUS 5 BRA= 52,0

HUS 4 BRA= 52,0

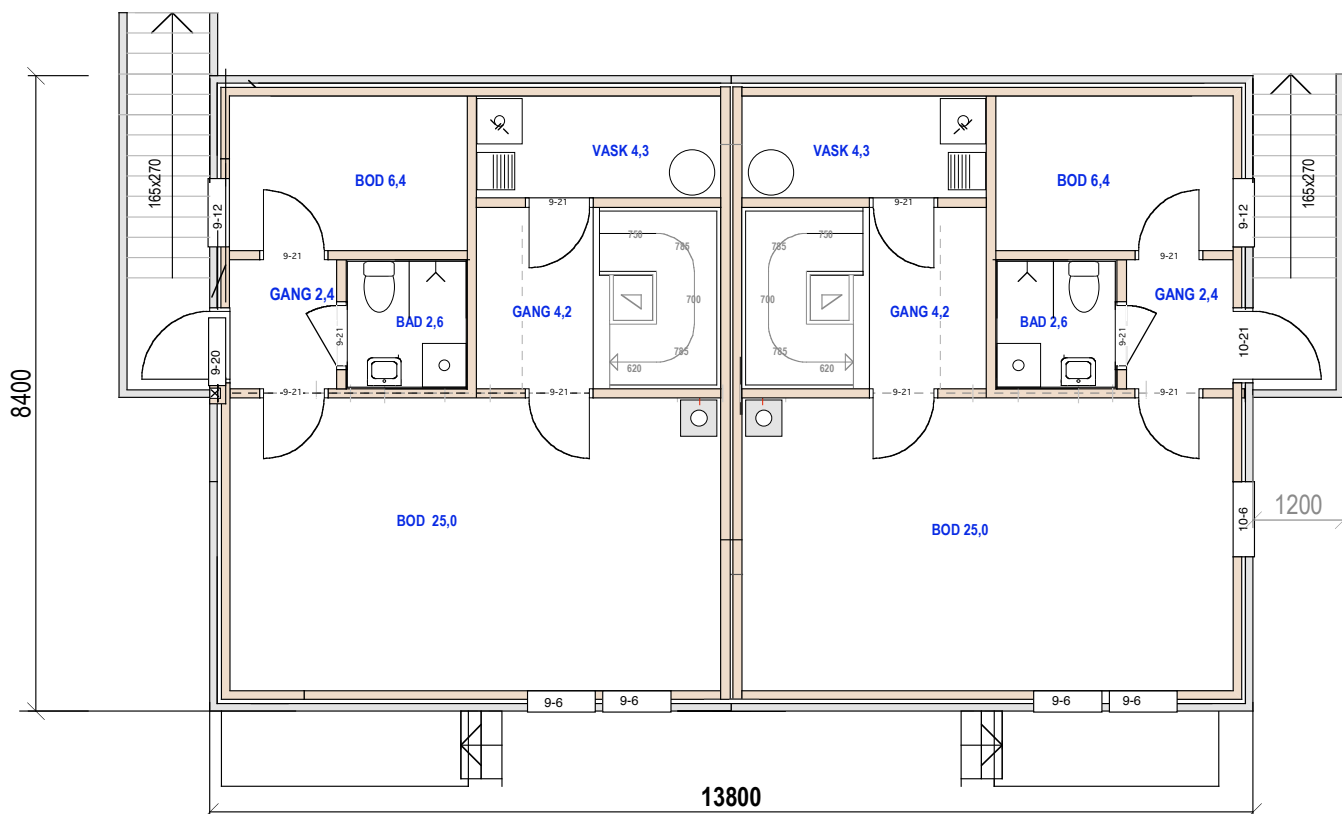

KJELLER HUS 5 BRA= 51,0

HUS 4 BRA= 51,0

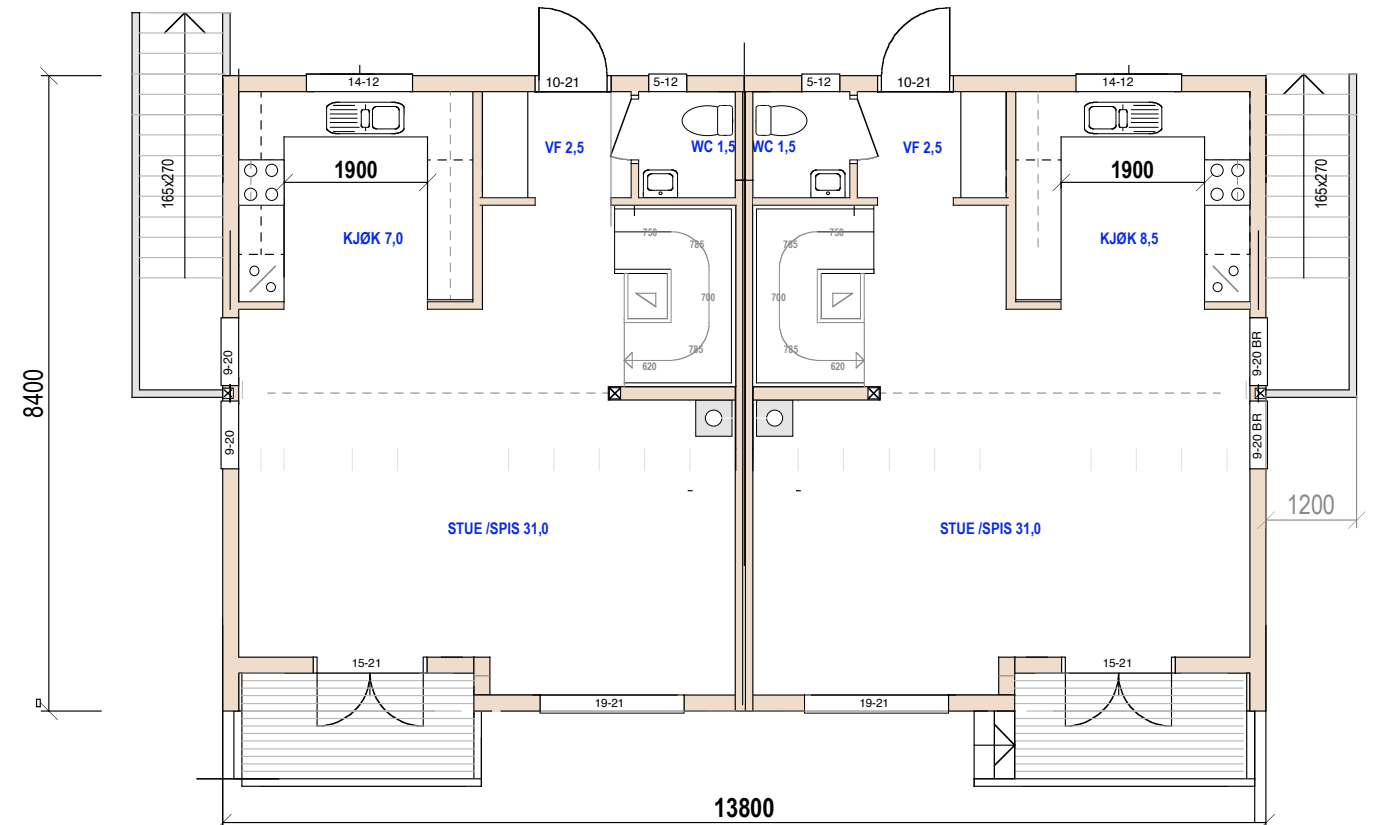

1.ETG HUS 5 BRA= 50,0



HUS 4 BRA= 50,0

HUS 4-5 E-1.1 Plan og snitt

Oslo kommune
160/327+819+247 Abildsøveien 42 m fl

MÅL 1:100
27-09-18
TILTAKSHAVER:

Siv.ark. Nils Haugrud,
Øvre Slottsgt. 14 0157 Oslo
9518 9518

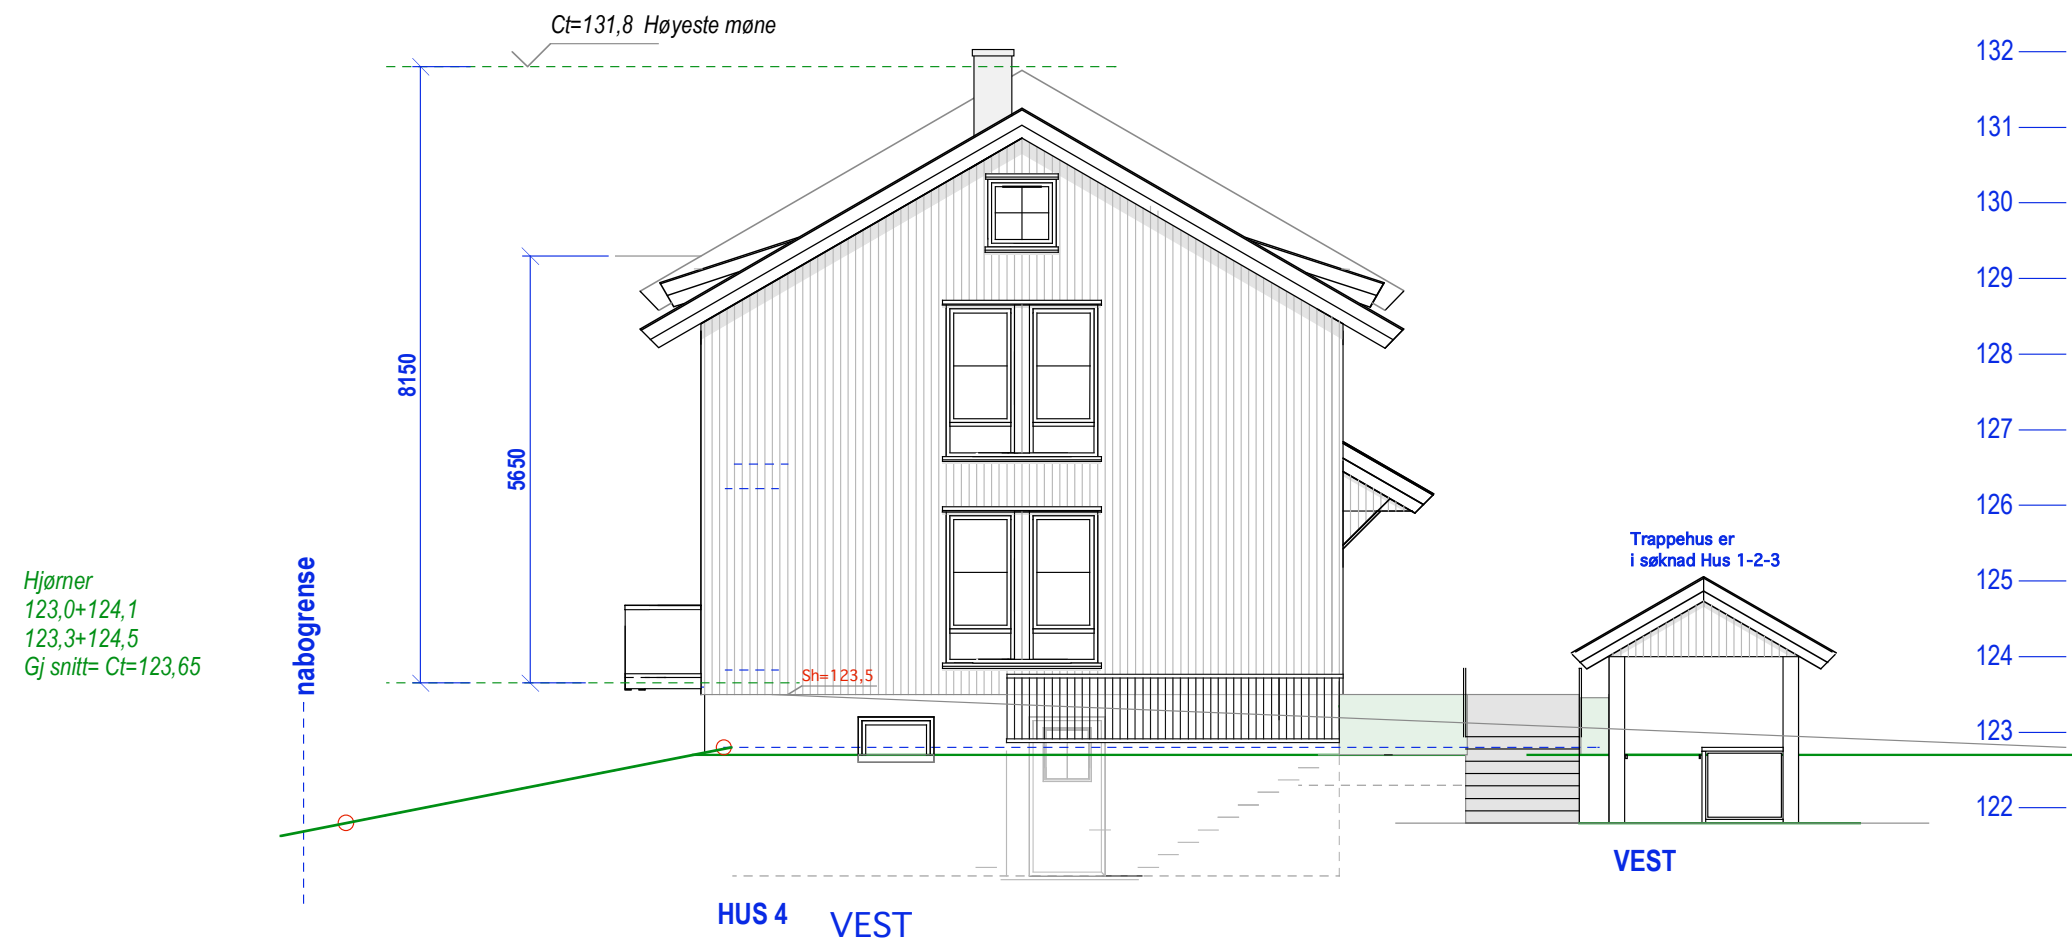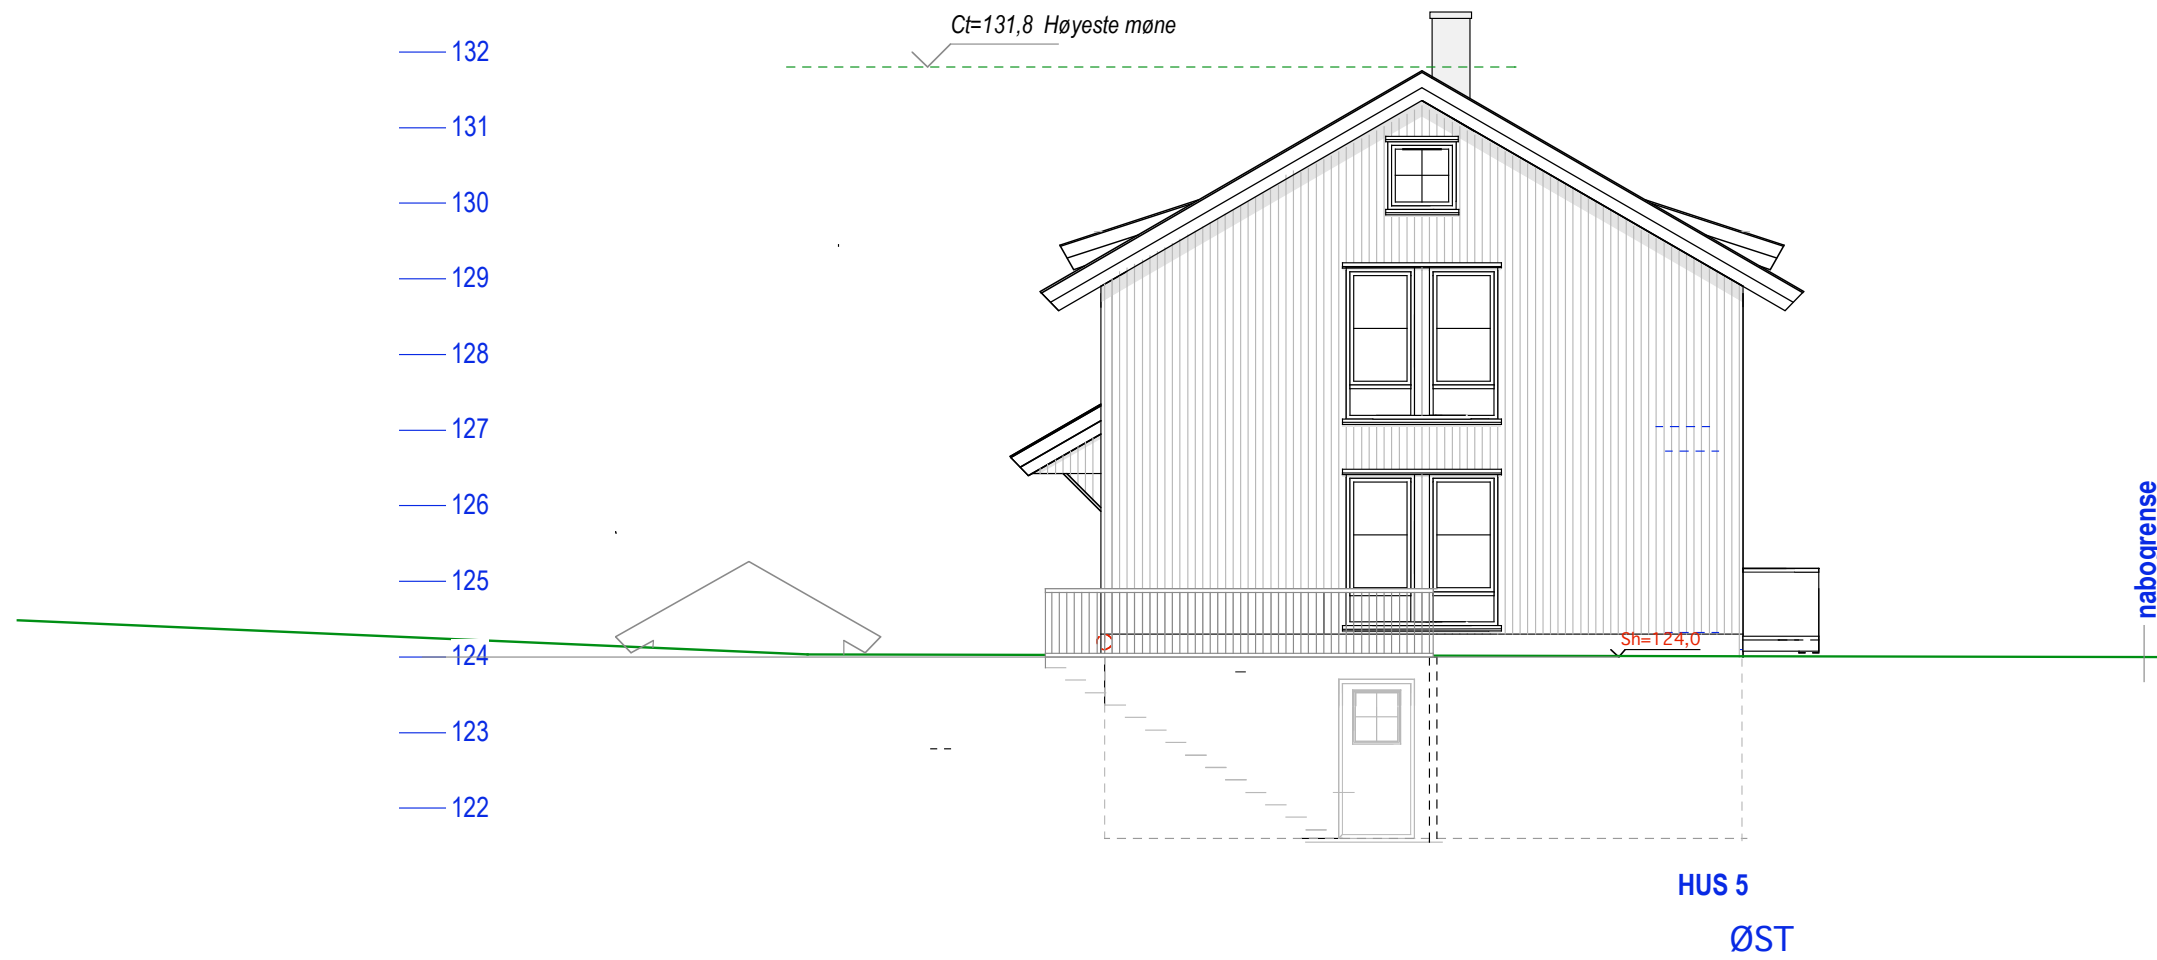

Hjørner
123,0+124,1
123,3+124,5
Gj snitt= Ct=123,65

HUS 4-5 E-1.2 Gavlfasader


Oslo kommune
160/327+819+247 Abildsøveien 42 m fl

MÅL 1:100
27-09-18 — 26-02-19 03-07-19

TILTAKSHAVER:

Siv.ark. Nils Haugrud.
Øvre Slottsgt. 14 0157 Oslo
9518 9518

— 132
 — 131
 — 130
 — 129
 — 128
 — 127
 — 126
 — 124
 — 123
 — 122

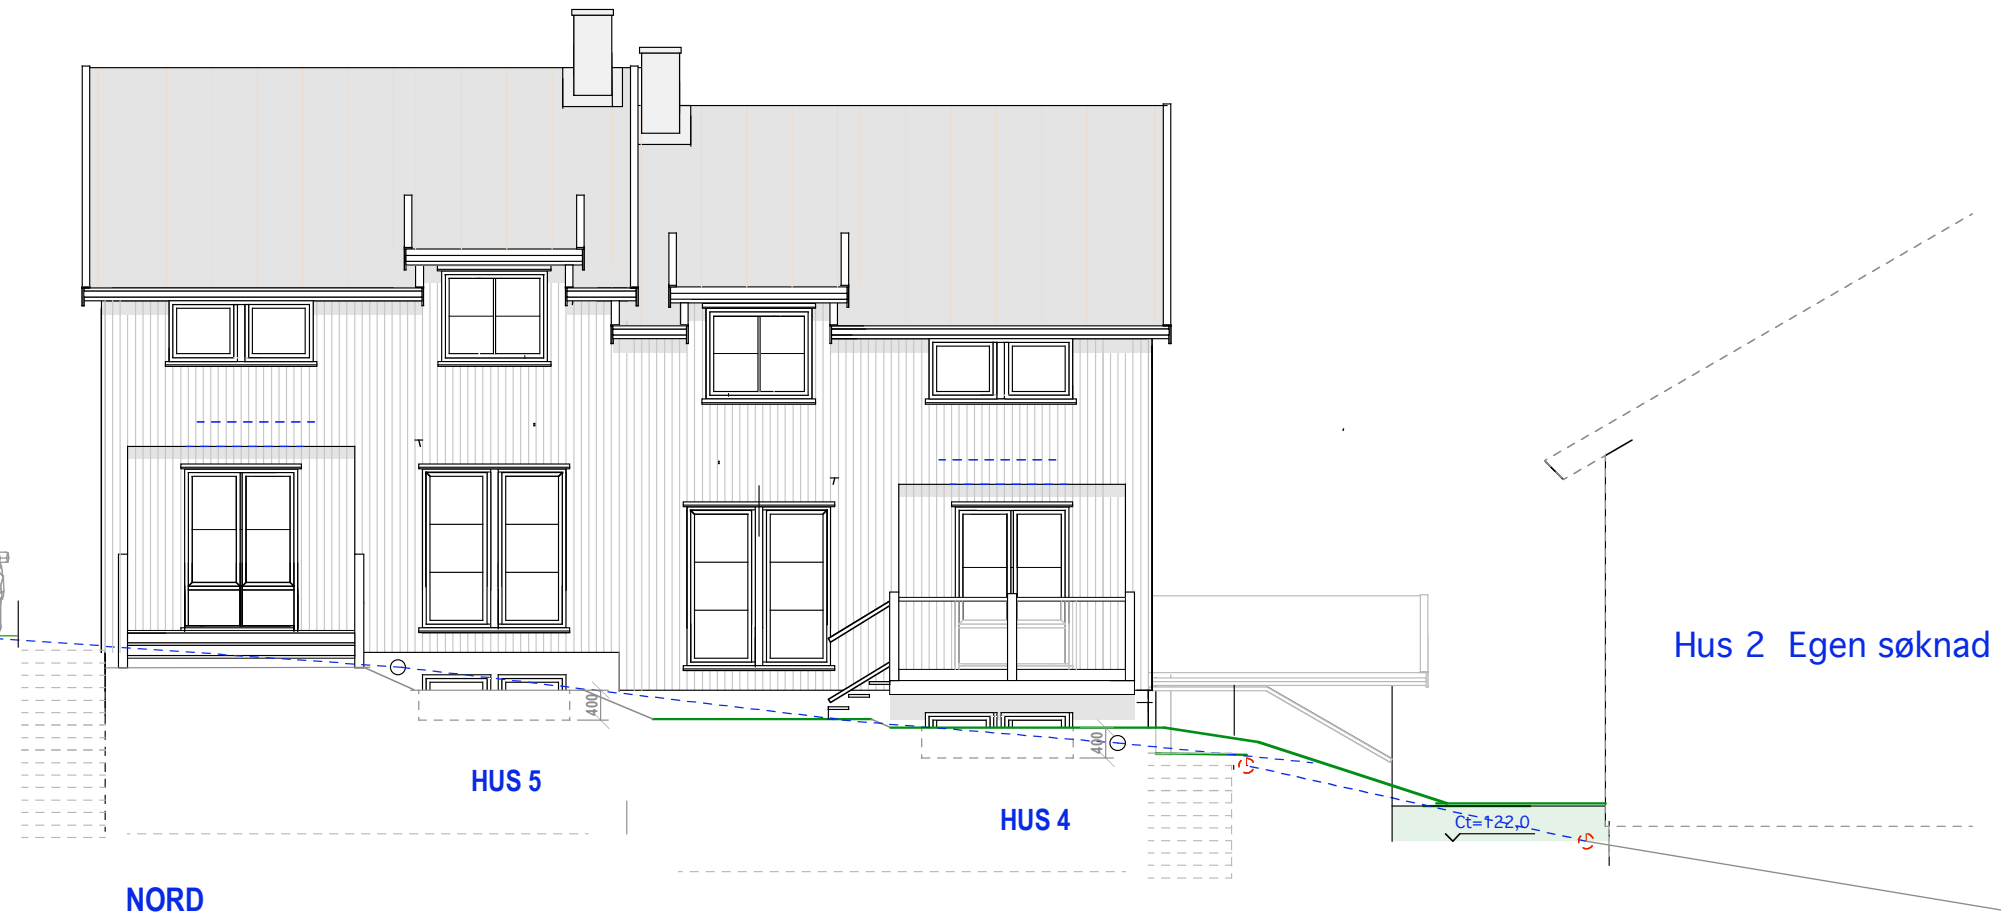

NORD

Hus 1 Egen søknad



— 132
 — 131
 — 130
 — 129
 — 128
 — 127
 — 126
 — 125
 — 124
 — 123
 — 122

HUS 4-5 E-1.3 Langfasader