


Hus 8-9 2.etg

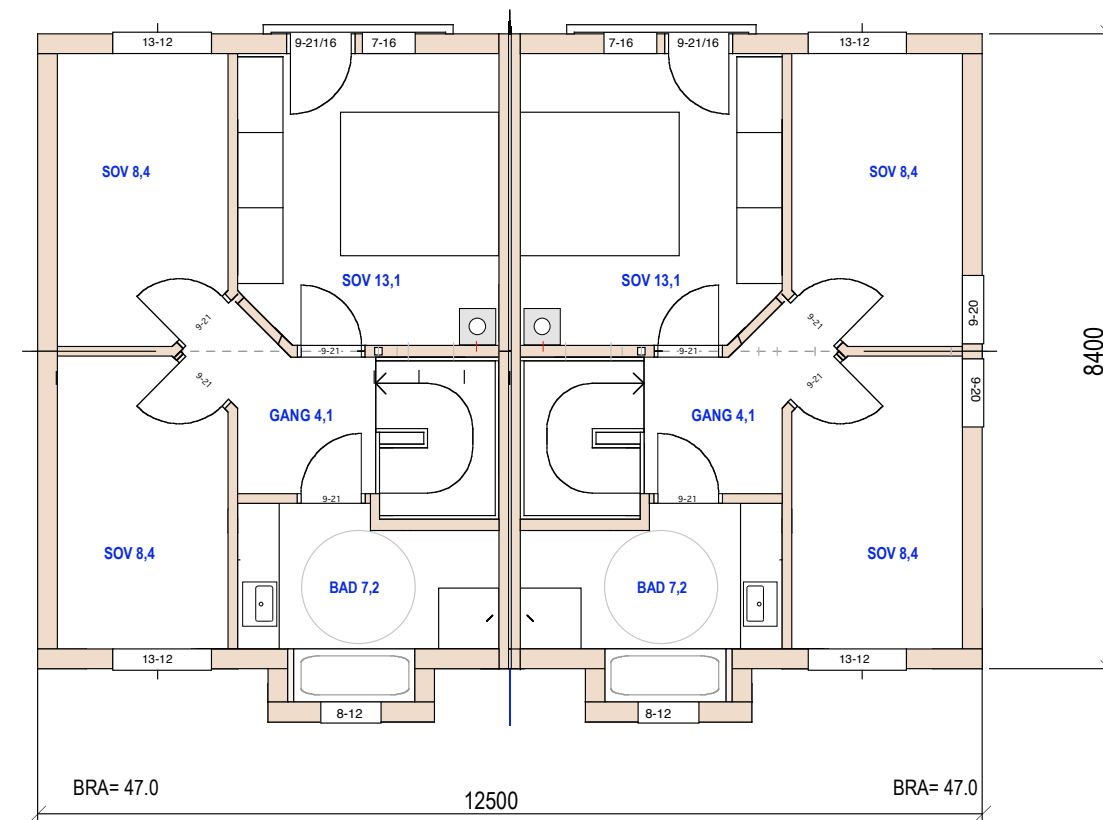

Hus 5-6 2.etg

E.1-1 Plan 2.etg og snitt


160/247 Abildsøveien 42

MÅL 1:100

T19-07-18 10-02-20

Siv.ark. Nils Haugrud.  
Øvre Slottsgt.14, 0157 Oslo  
Tlf 9518 9518


BRA= 46,0

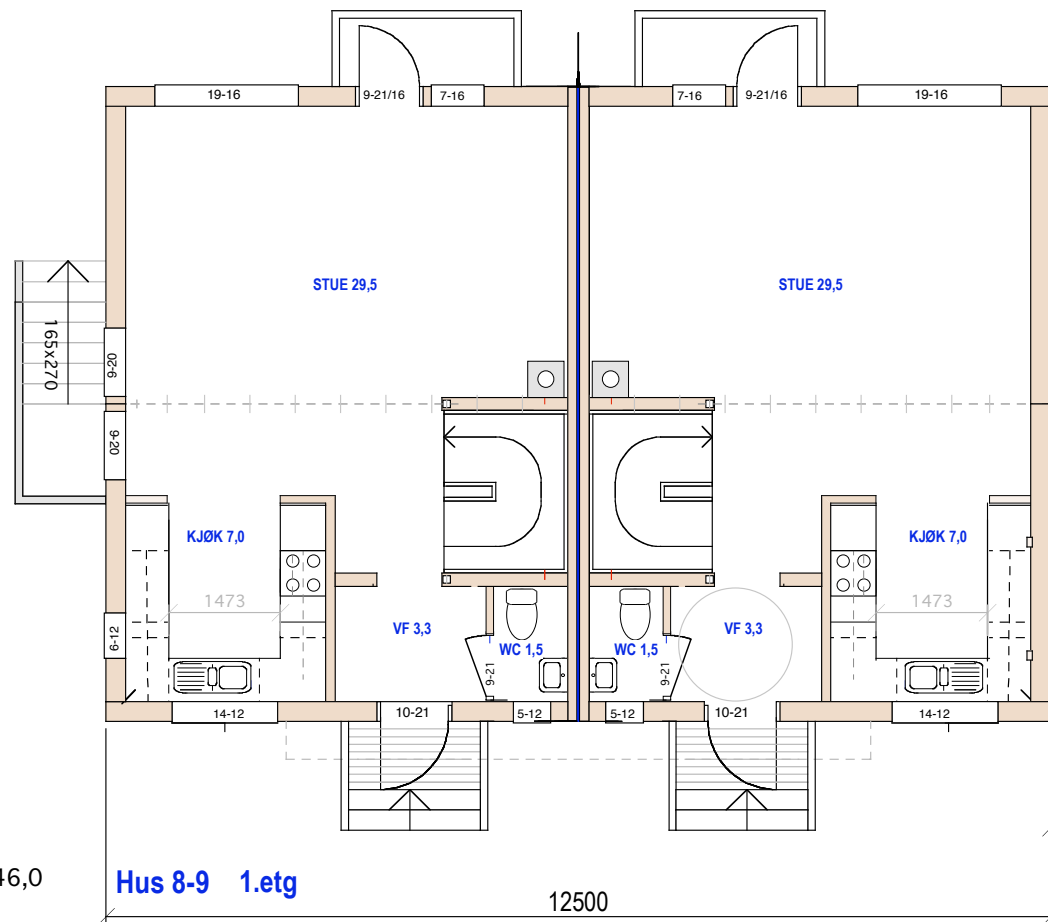

Hus 8-9 1.etg

12500


1200

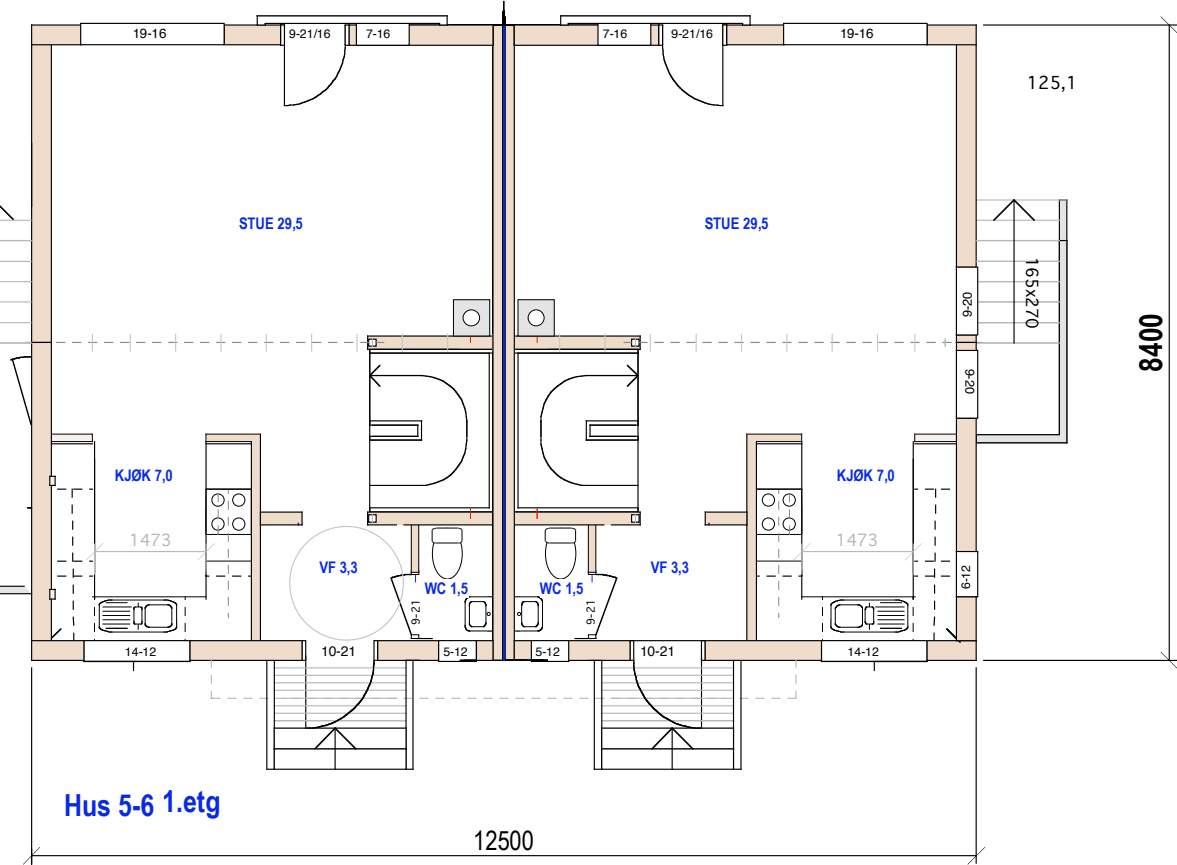


Hus 5-6 1.etg

12500

BRA= 46,0

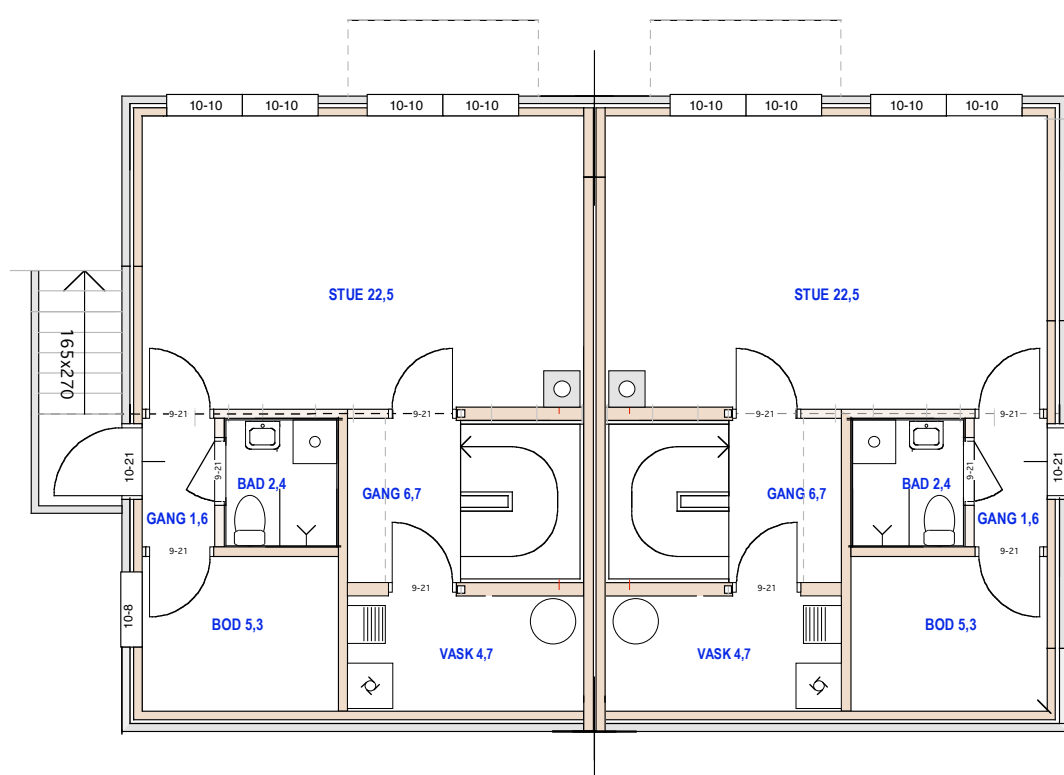

Hus 8-9 U.etg

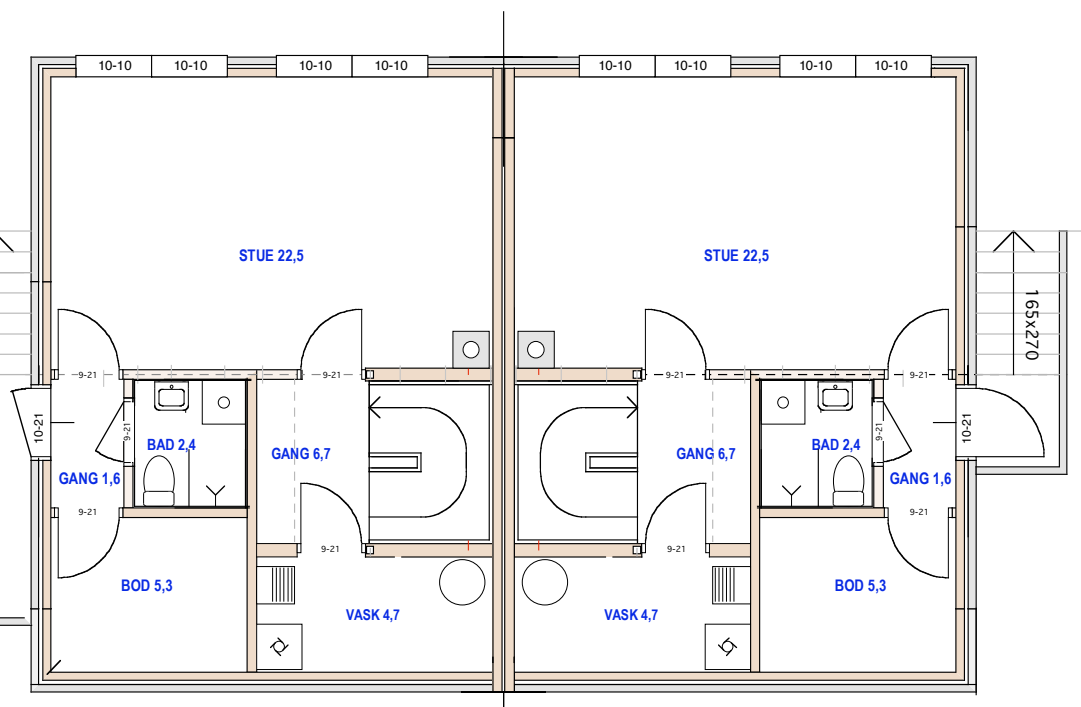

Hus 5-6 U.etg



E.1-2 Plan 1.etg og u.etg

160/247 Abildsøveien 42

MÅL 1:100

19-07-18 10-02-20

Siv.ark. Nils Haugrud.  
Øvre Slottsgt.14, 0157 Oslo  
Tlf 9518 9518

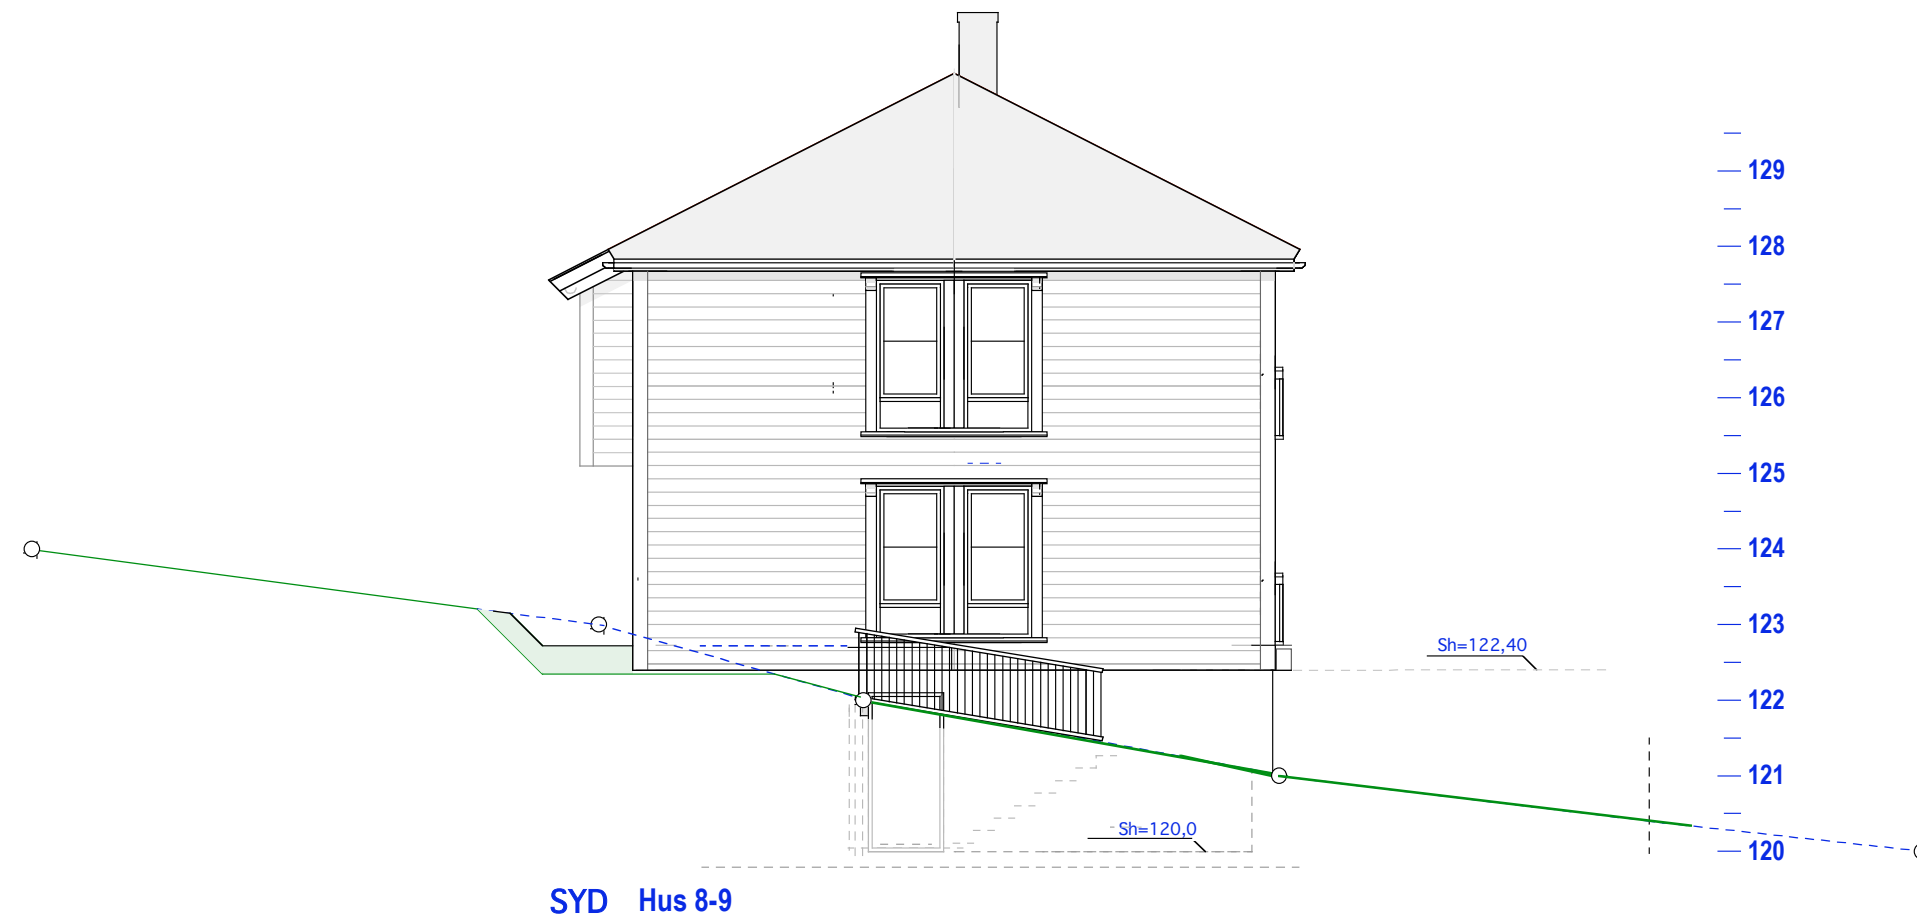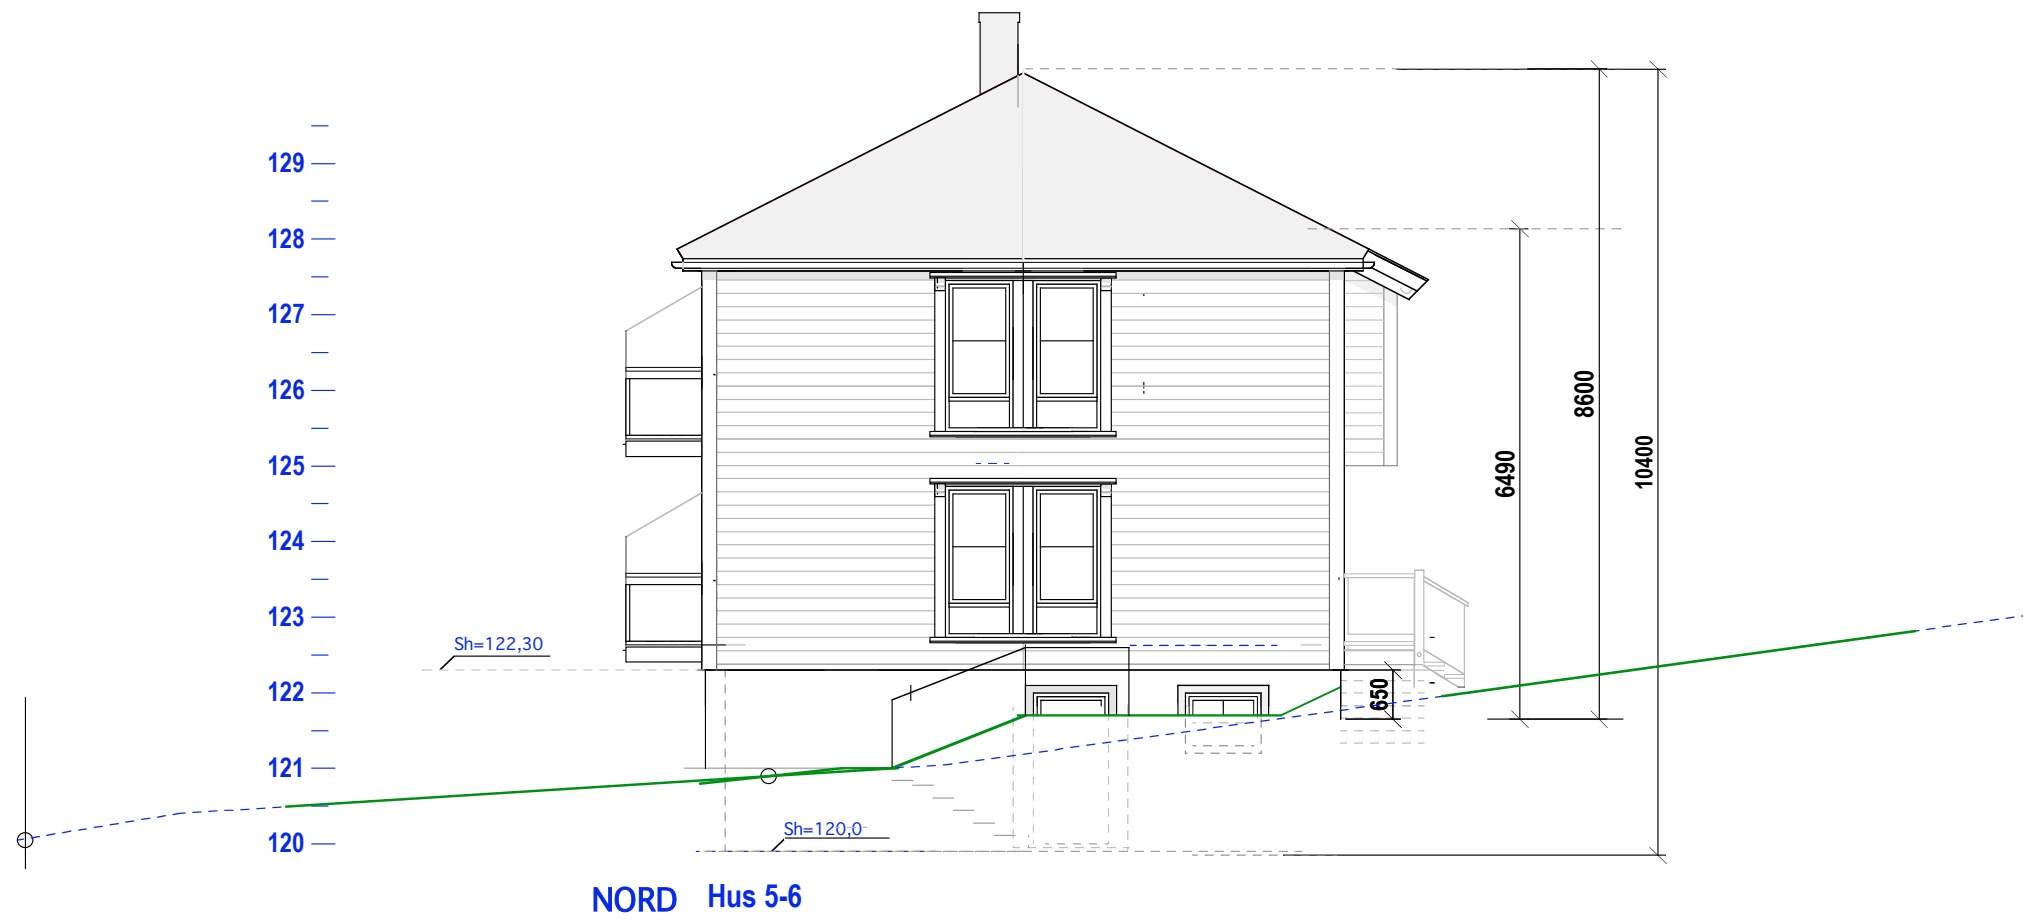

SYD Hus 9

E.1-3 Gavlfasader

1

160/247 Abildsøveien 42

MÅL 1:100

19-07-18 10-02-20

Siv.ark. Nils Haugrud.  
Øvre Slottsgt.14, 0157 Oslo  
Tlf 9518 9518



ØST Hus 8-9

ØST Hus 6-7



VEST Hus 6-7

VEST Hus 8-9

E.1-4 Langfasader

160/247 Abildsøveien 42

MÅL 1:100

19-07-18 10-02-20

Siv.ark. Nils Haugrud.  
Øvre Slottsgt.14, 0157 Oslo  
Tlf 9518 9518