

Hus 1

Hus 2


E.1-1 Plan 2. etg

10/1157 Ålmoveien 8

MÅL 1:100
19-07-17

TILTAKSHAVER:

Siv.ark. Nils Haugrud
Øvre Slottsgt. 14,
0157 Oslo

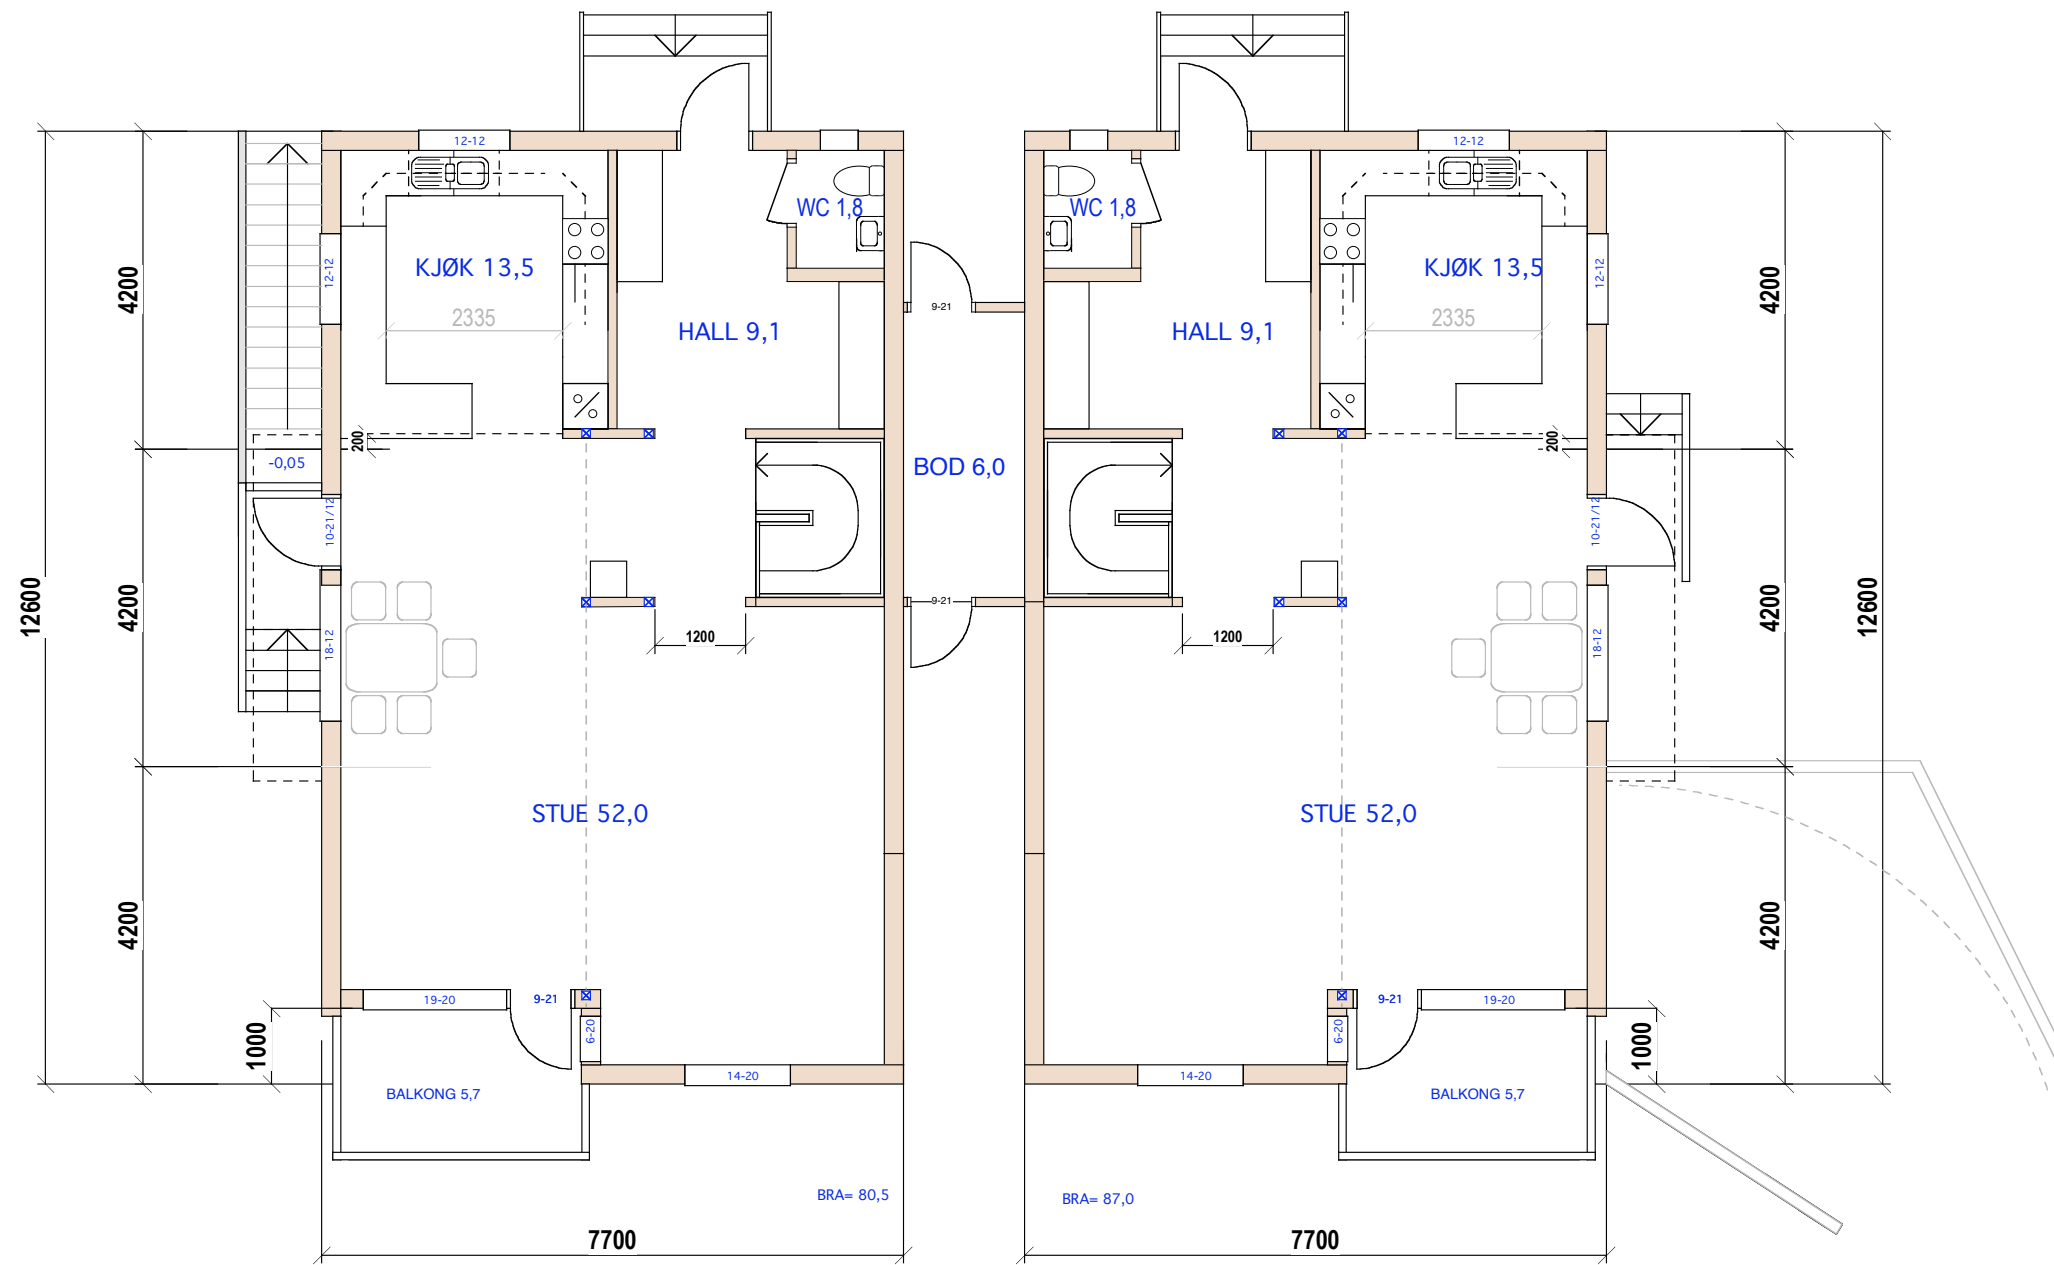

Hus 1

Hus 2

E.1-2 Plan 1. etg


10/1157 Ålmoveien 8

MÅL 1:100

19-07-17

TILTAKSHAVER:

Siv.ark. Nils Haugrud
Øvre Slottsgt. 14,
0157 Oslo

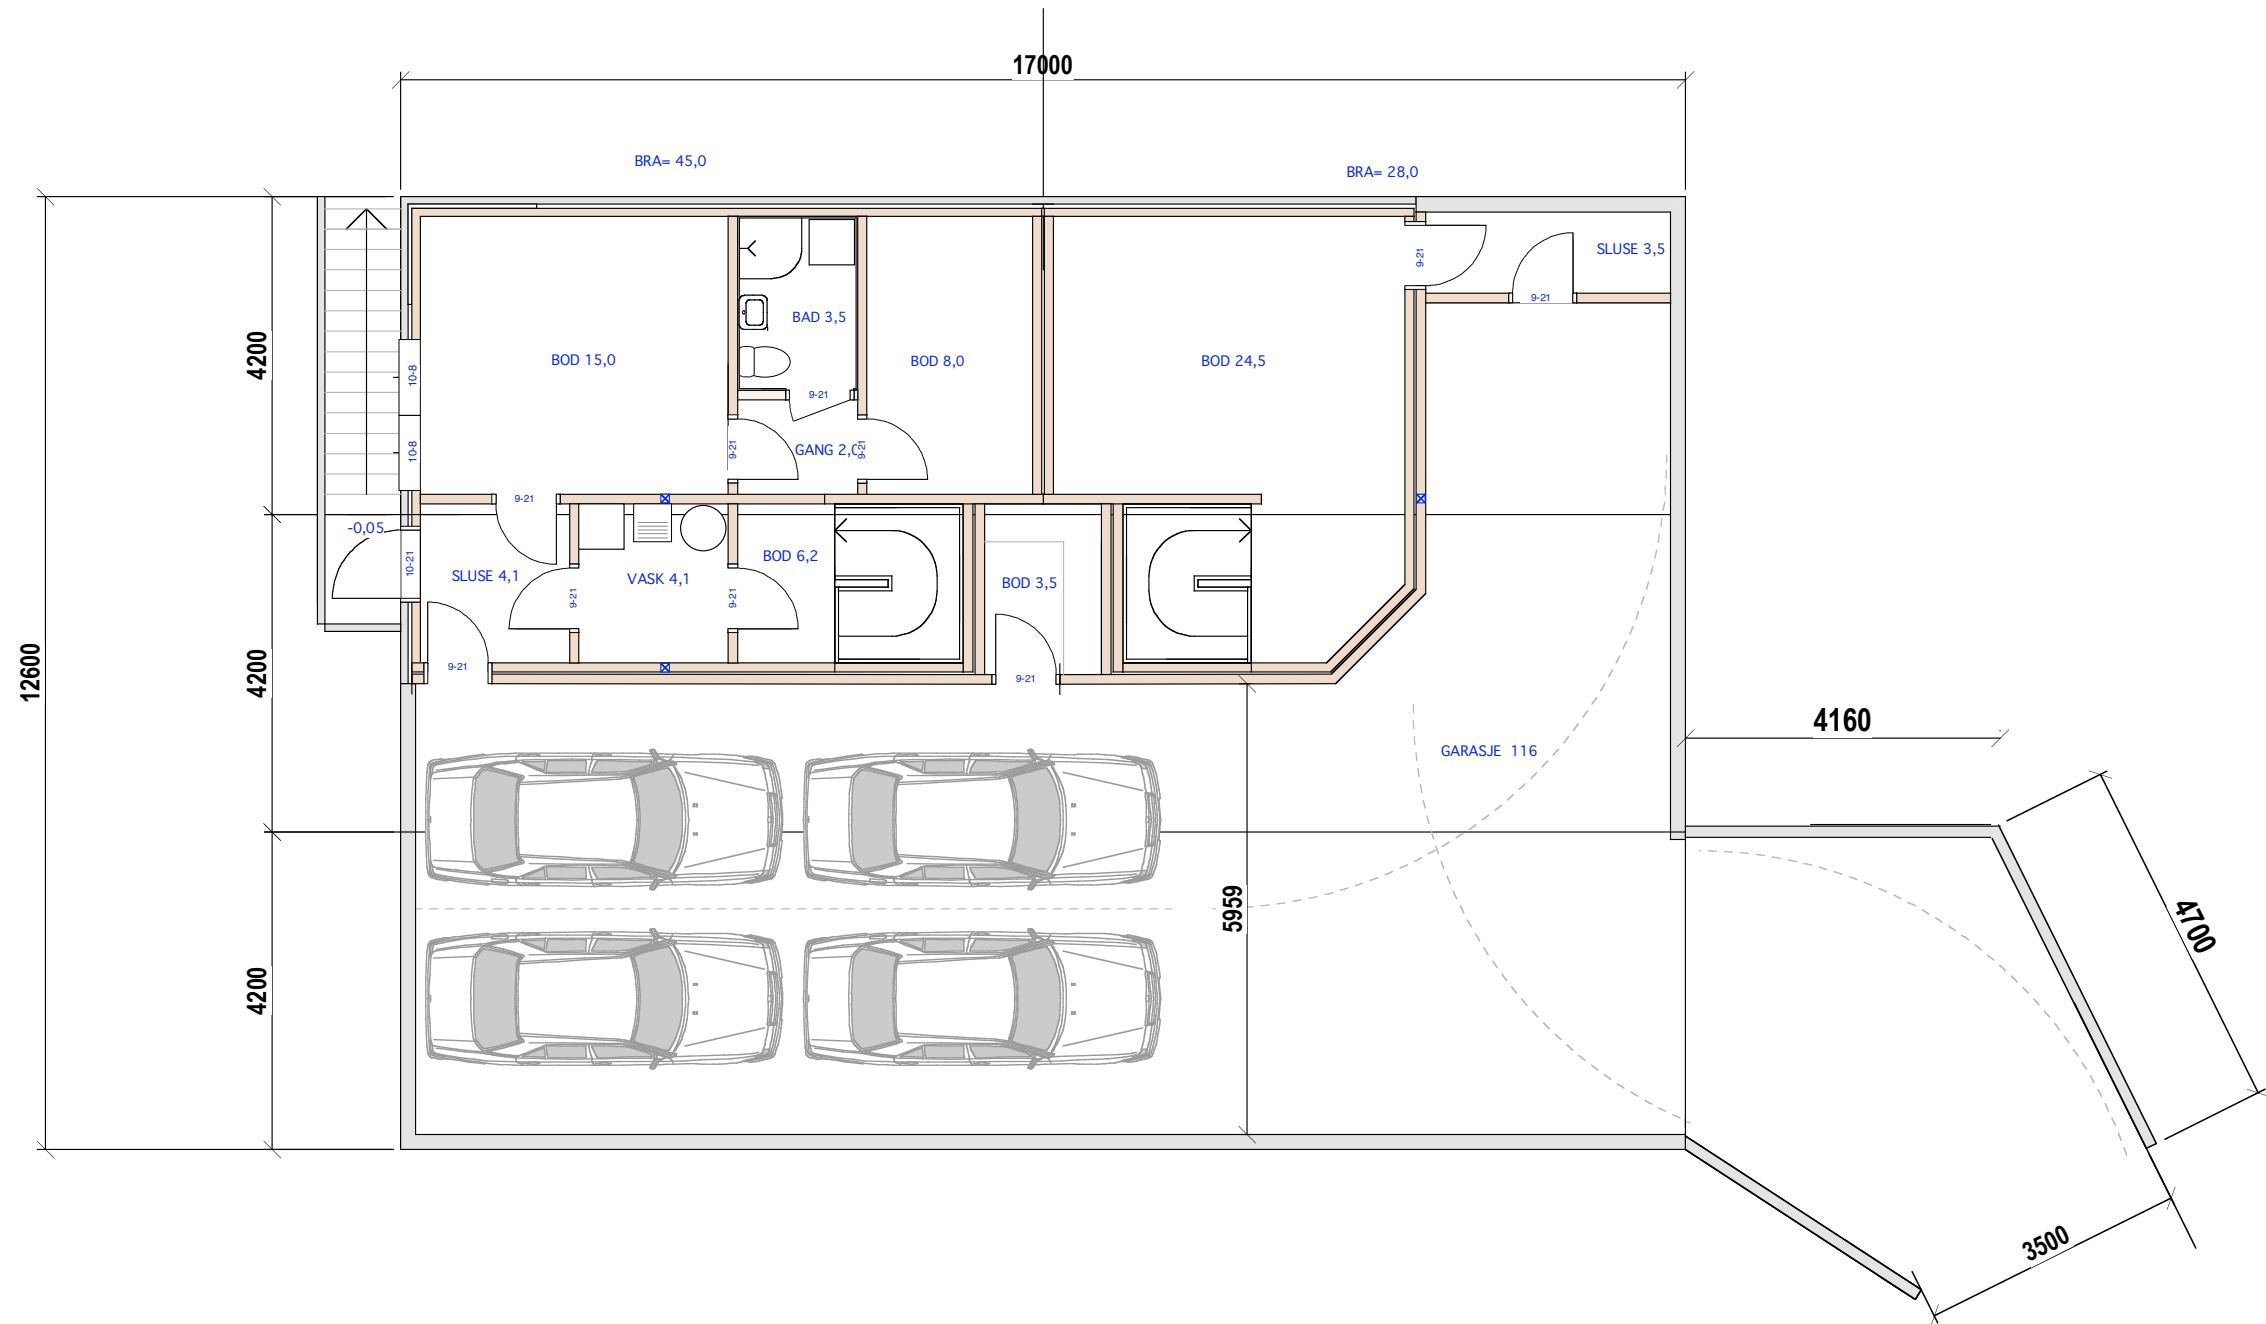

Hus 1

Hus 2

E.1-3 Plan kjeller/ garasje


10/1157 Ålmoveien 8

MÅL 1:100

19-07-17

TILTAKSHAVER:

Siv.ark. Nils Haugrud
Øvre Slottsgt. 14,
0157 Oslo

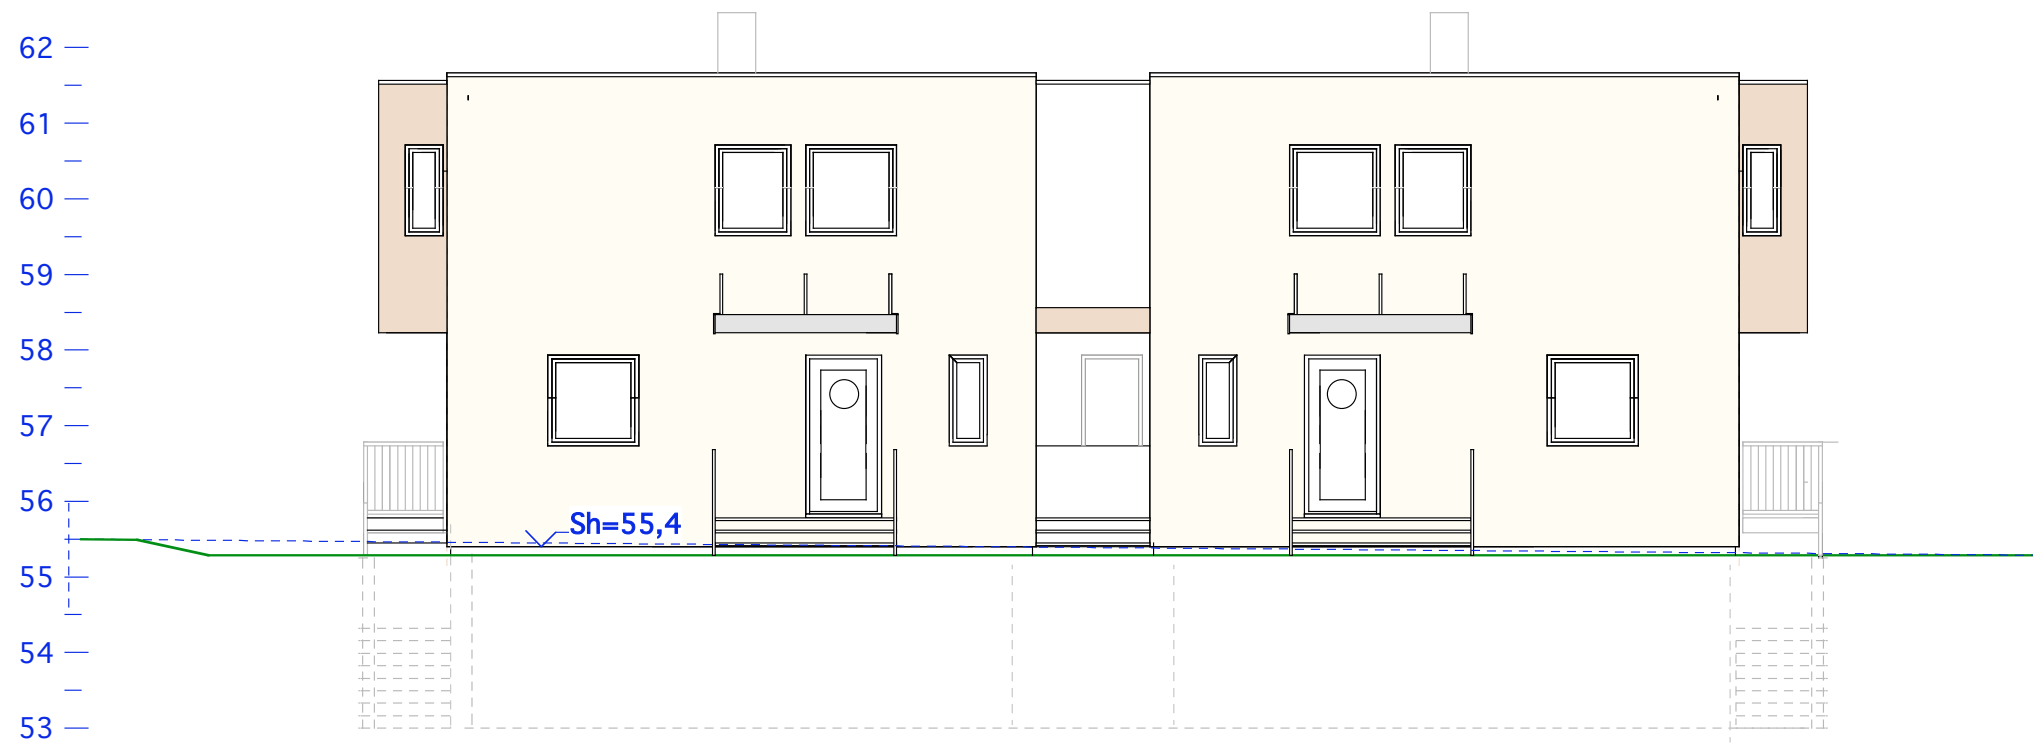

ØST

Hus 2

Hus 1

Utvendig kledning er stående smalt trepanel



VEST

Hus 1

Hus 2

E.1-4 Fasade øst og vest


10/1157 Ålmoveien 8

MÅL 1:100

19-07-17


TILTAKSHAVER:

Siv.ark. Nils Haugrud
Øvre Slottsgt. 14,
0157 Oslo

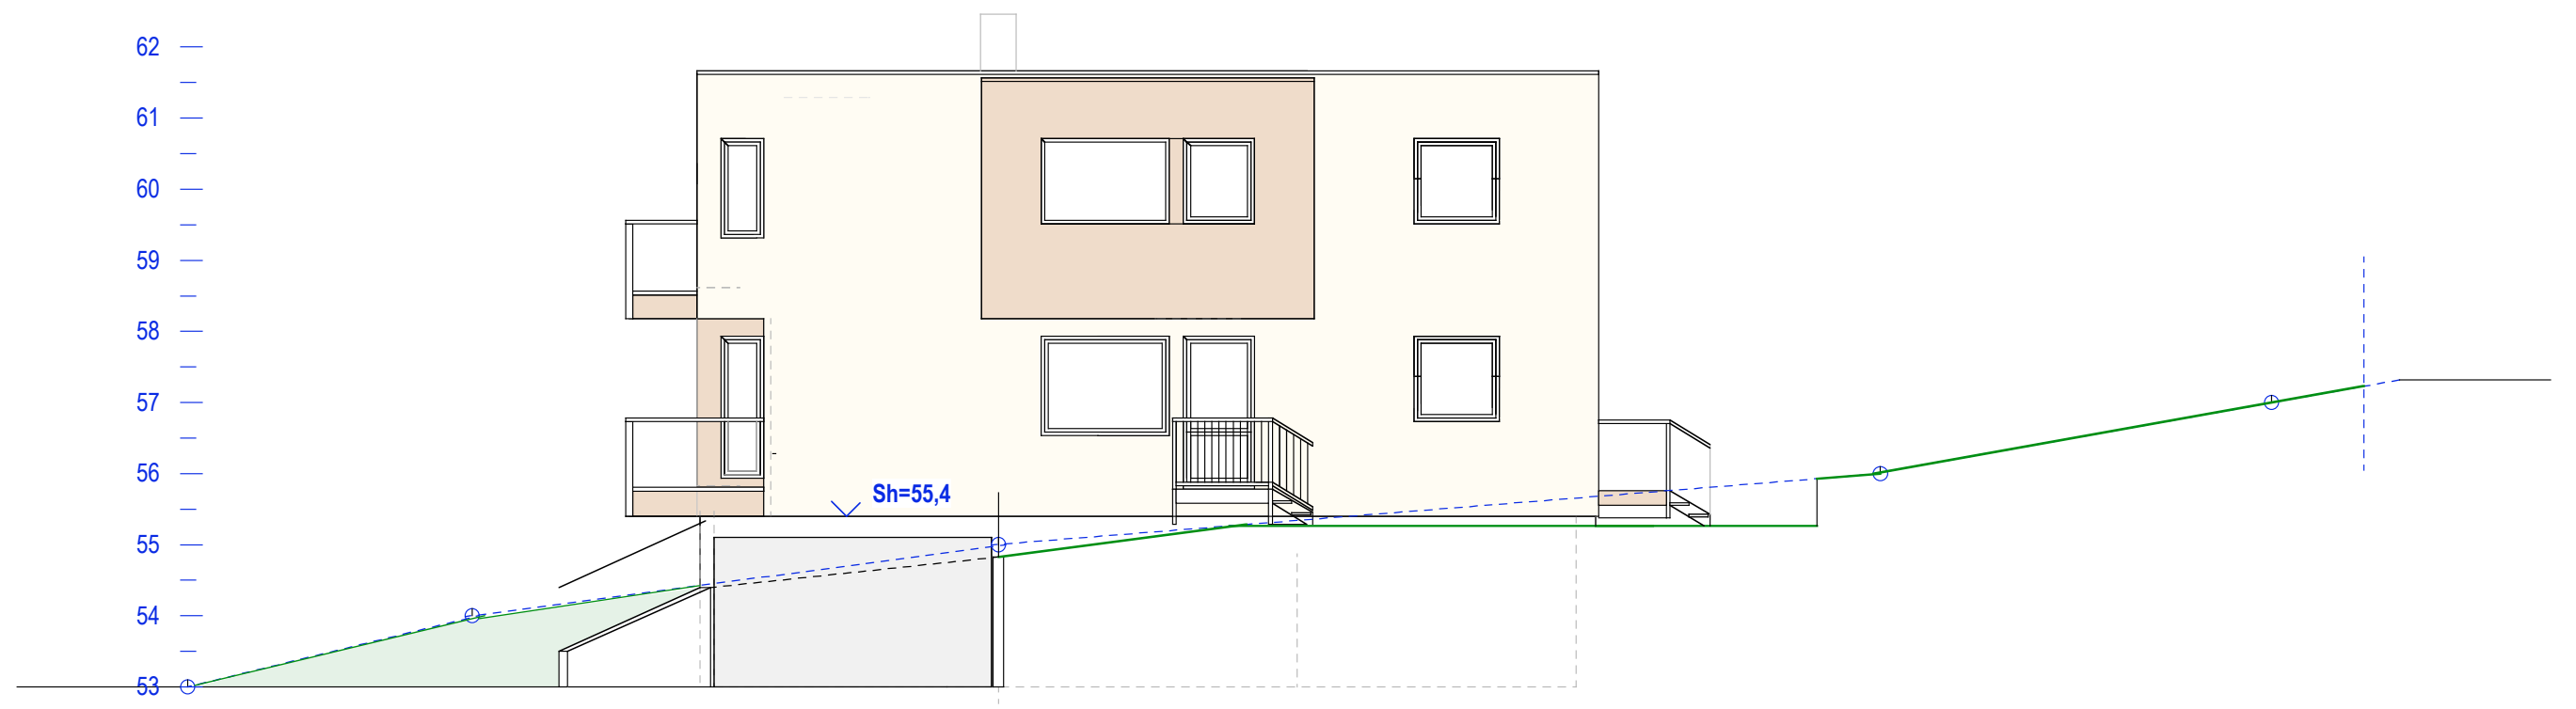

SYD
Hus 2

Utvendig kledning er stående smalt trepanel

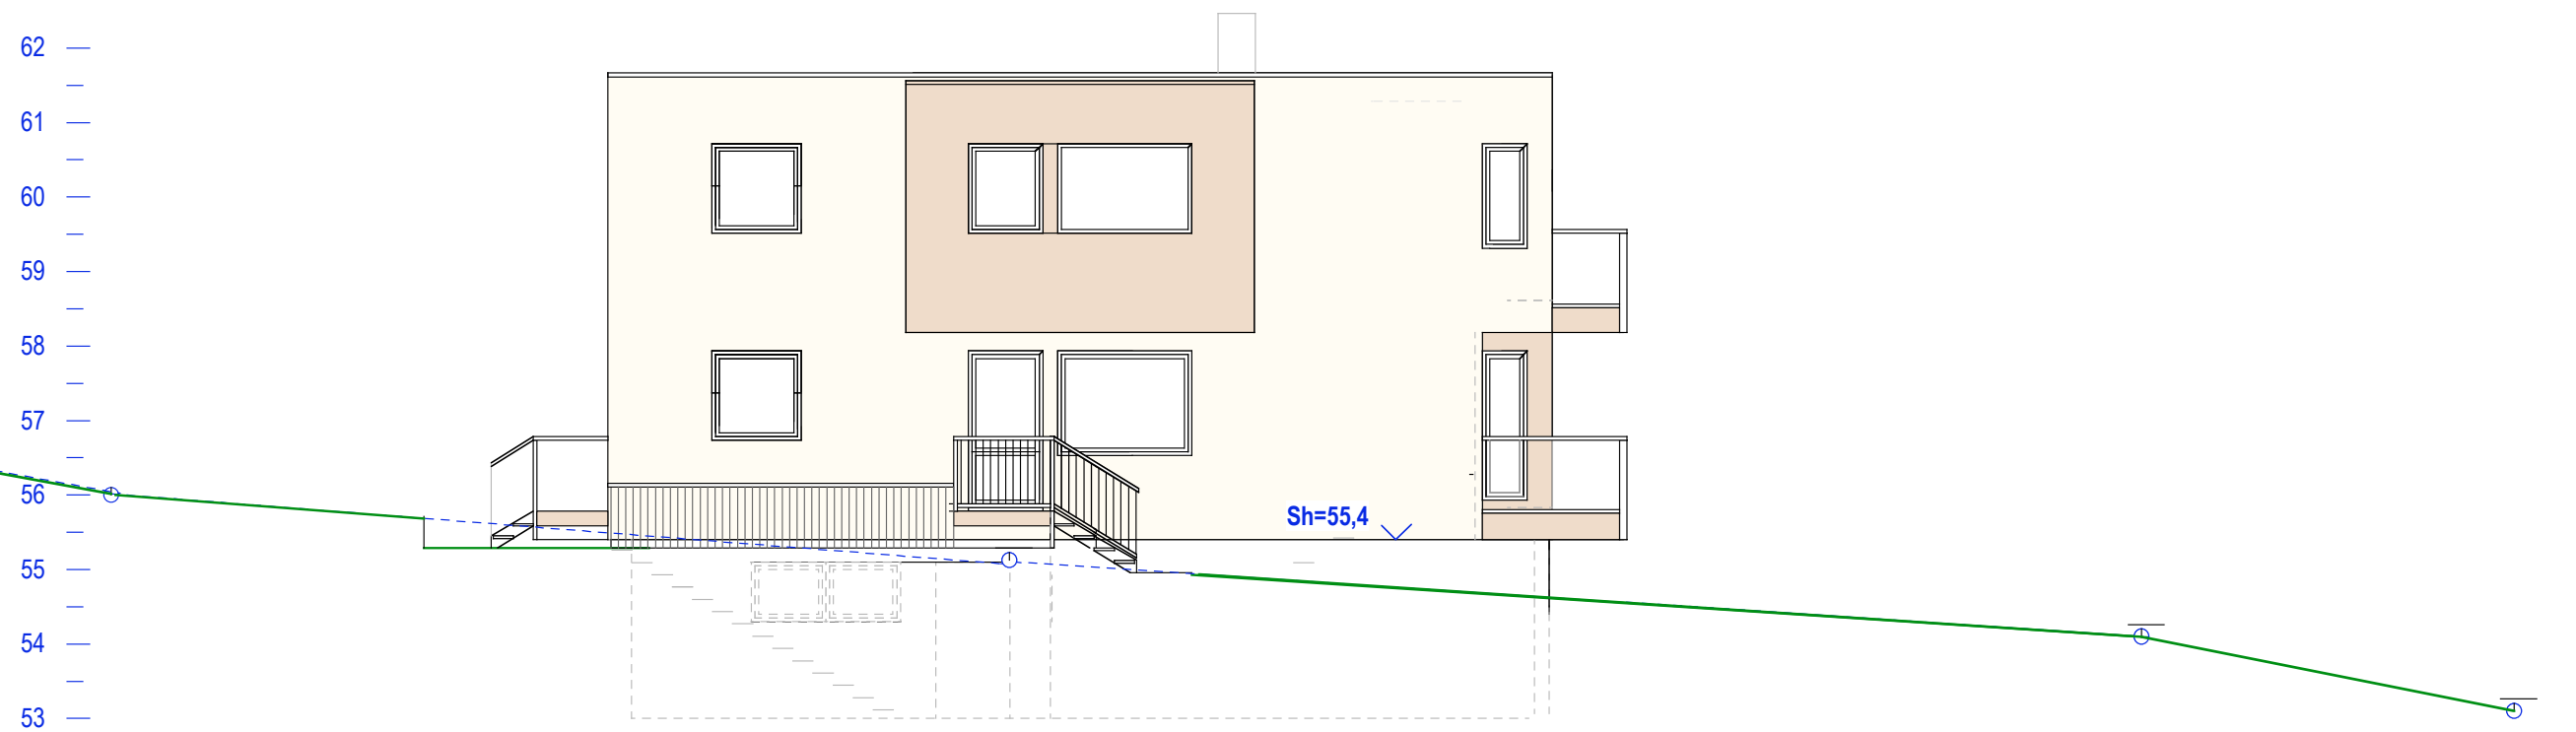

NORD
Hus 1


E.1-5 Fasade nord og syd

10/1157 Ålmoveien 8

MÅL 1:100
19-07-17

TILTAKSHAVER:

Siv.ark. Nils Haugrud
Øvre Slottsgt. 14,
0157 Oslo

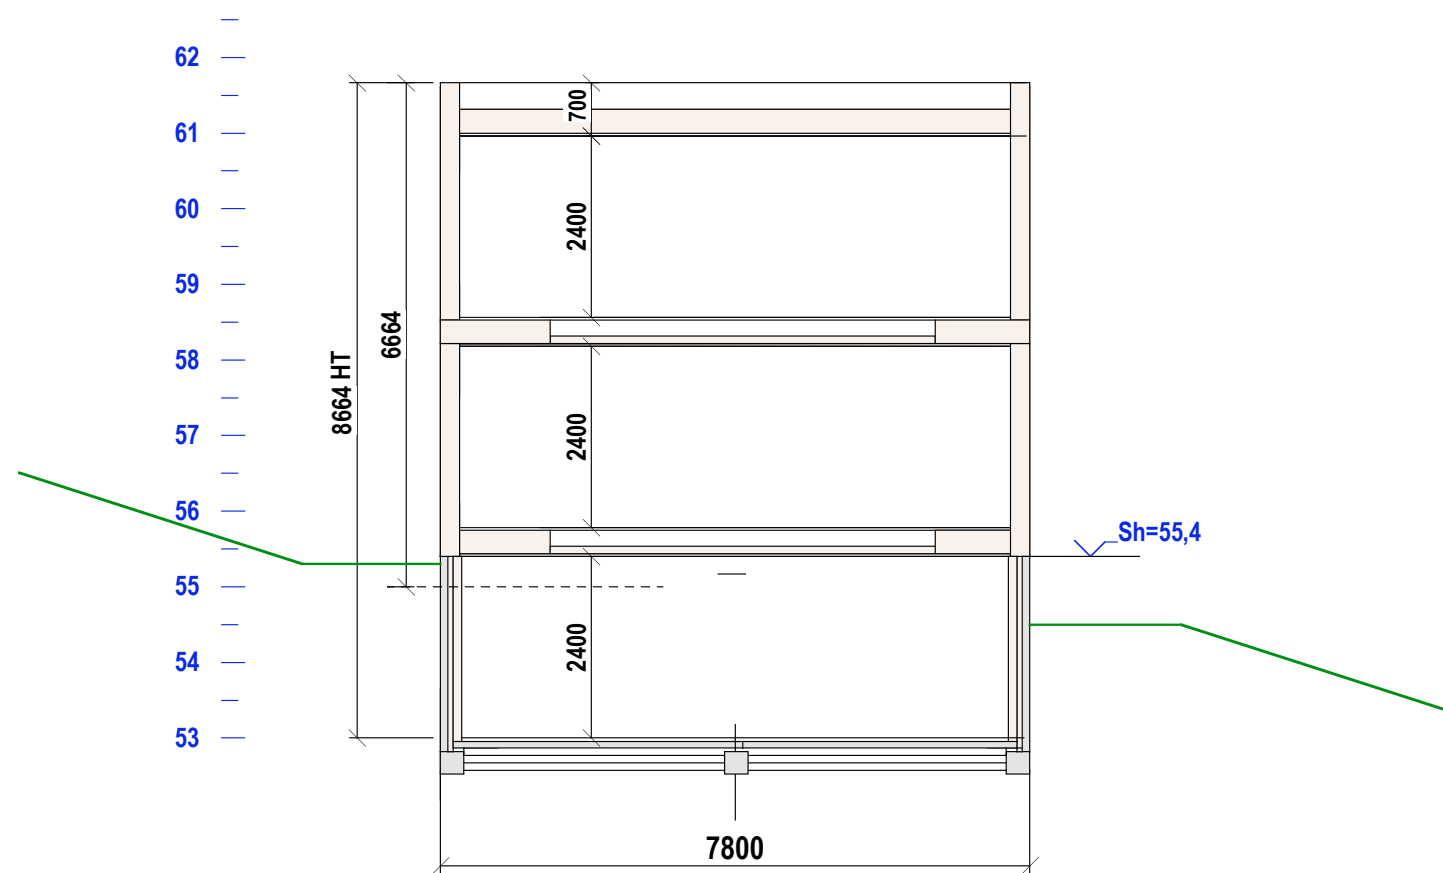

E.1-6 Snitt