
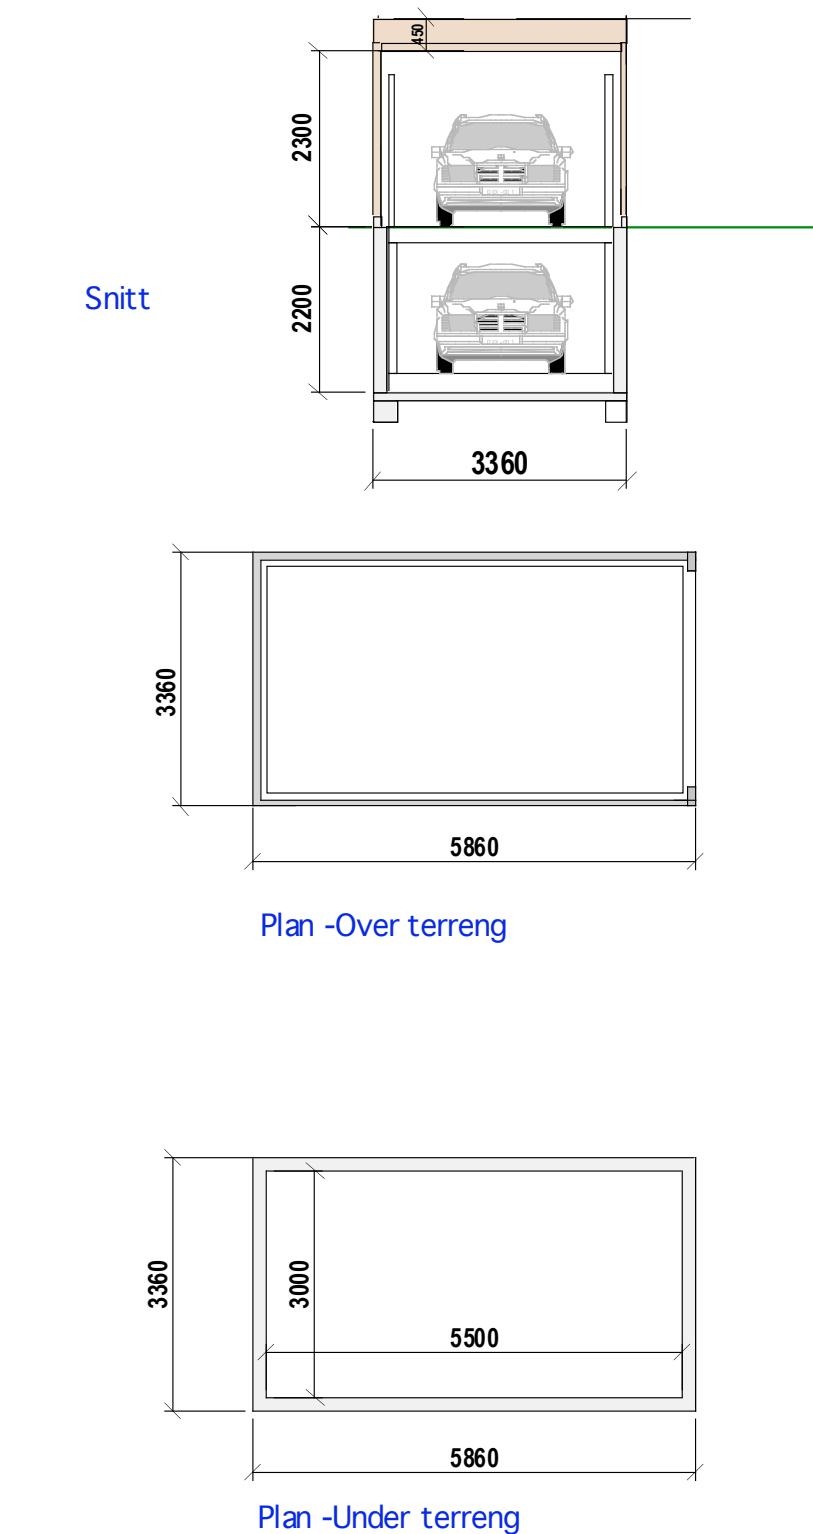


57/86 E-1.Car port 1 -Plan, snitt og fasader

Åmotveien 1A

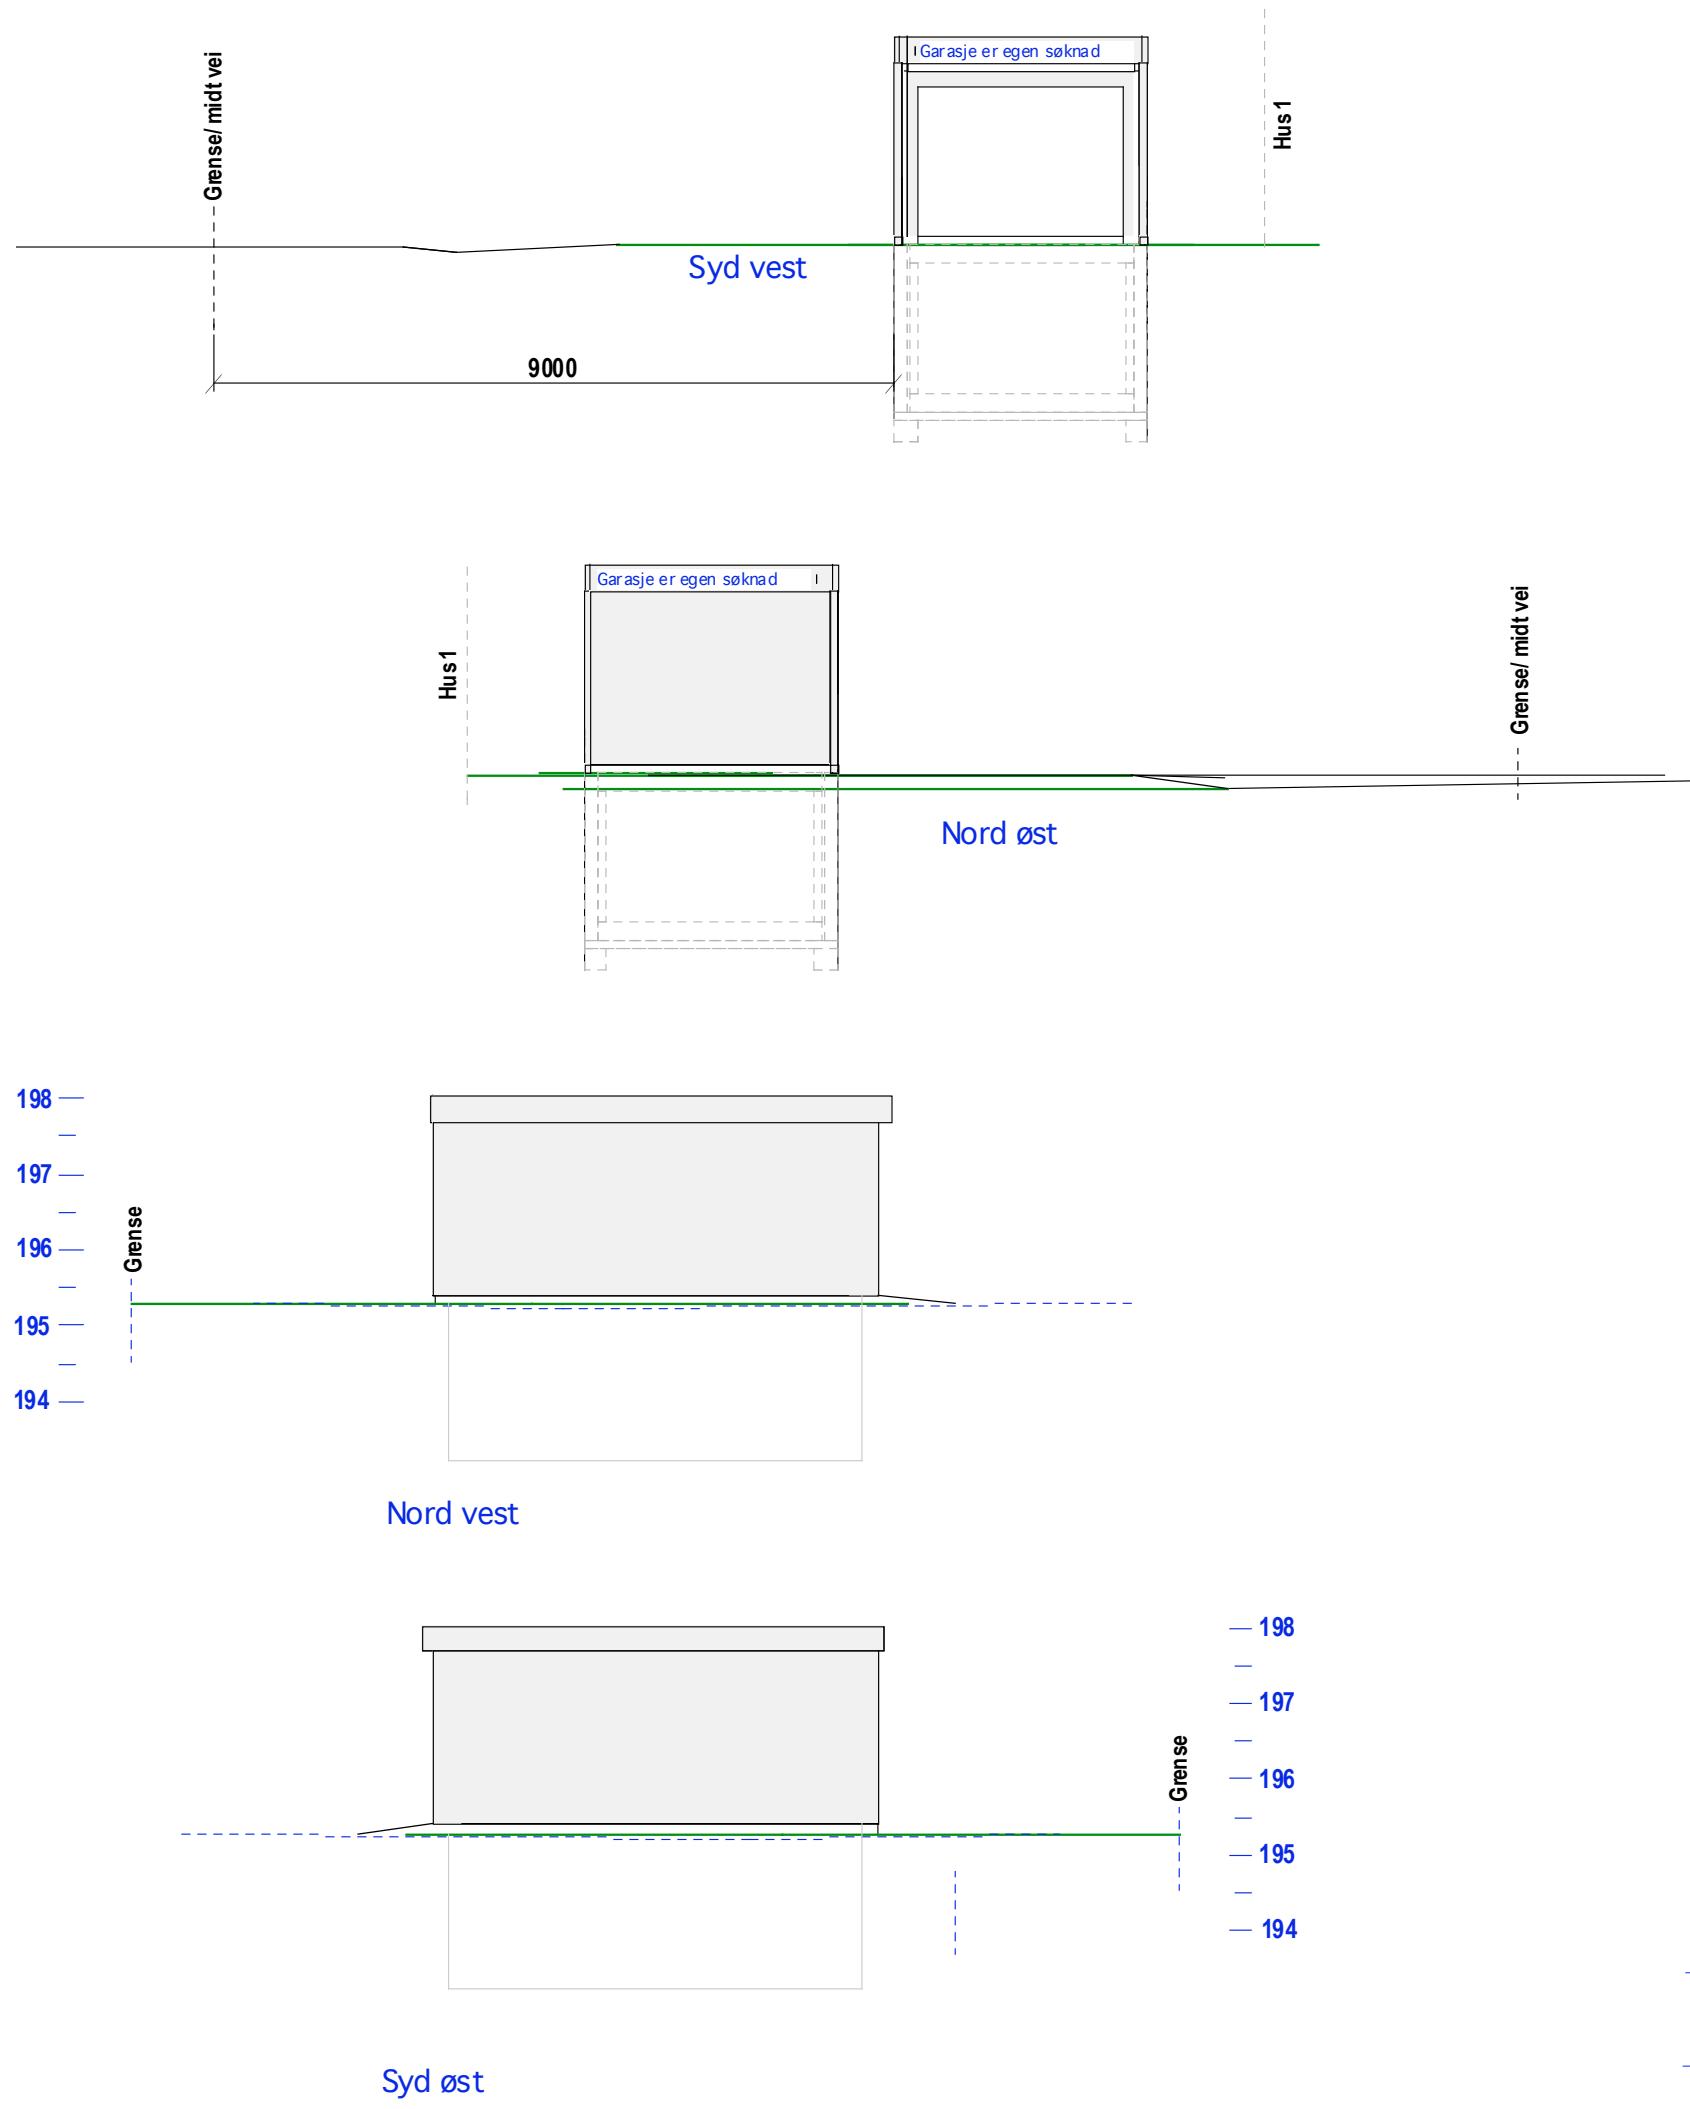

57/86 E-1.Car port 2 -Plan, snitt og fasader

Åmotveien 1A

Mål:1:100 TILTAKSHAVER  
Dato: 23-10-20 18-01-21

Siv.ark. Nils Haugrud,  
Øvre Slottsgt 14, 0157 Oslo  
Tlf: 9518 9518



