




Snitt Hus 2-3

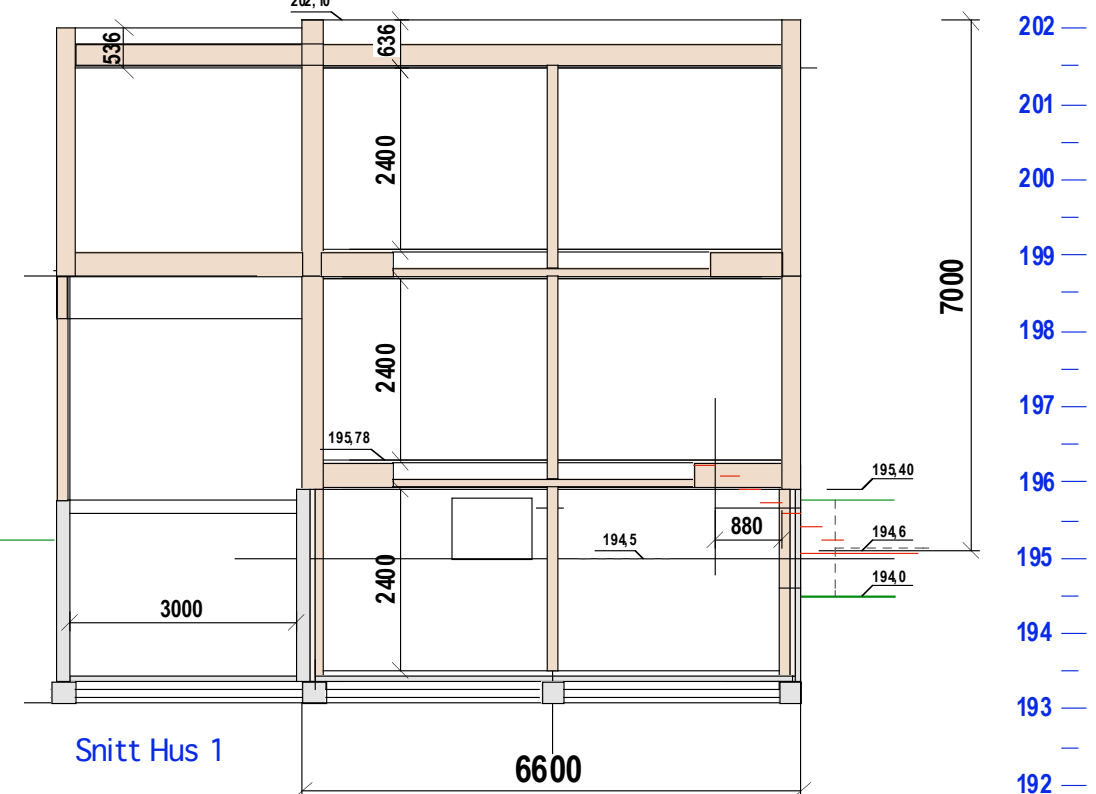


Snitt Hus 1

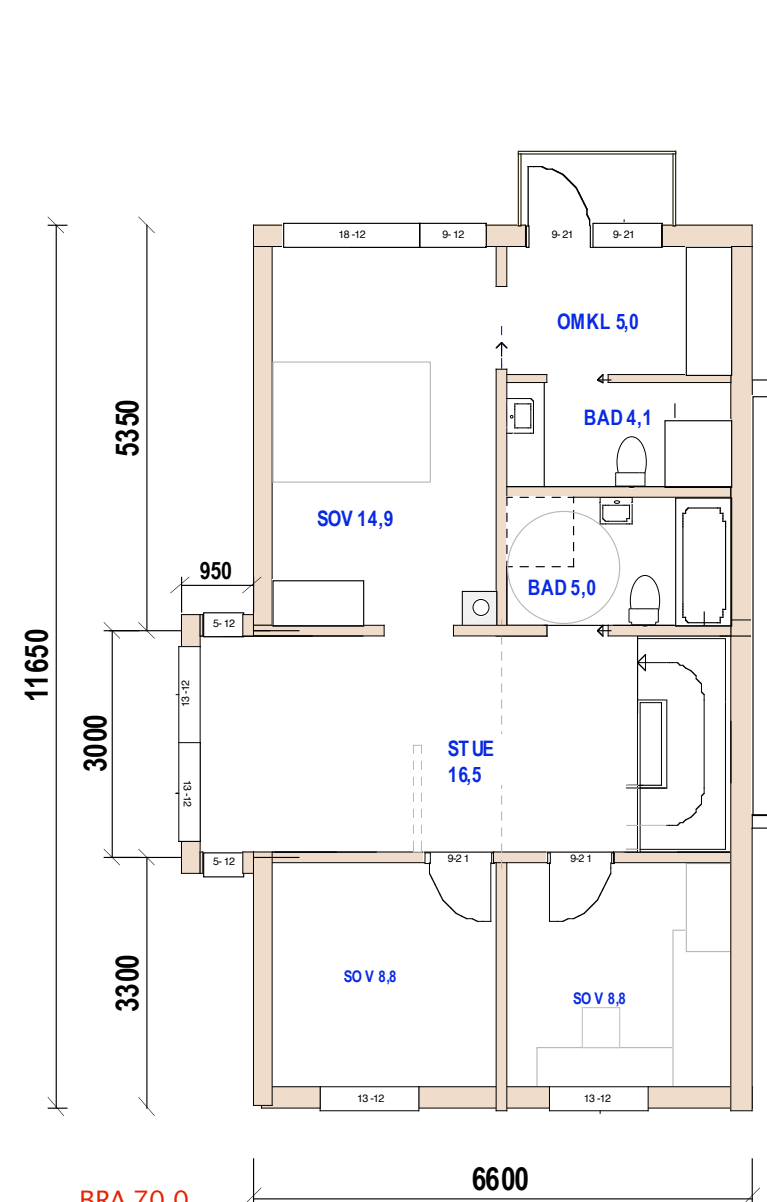

Hus 2-3

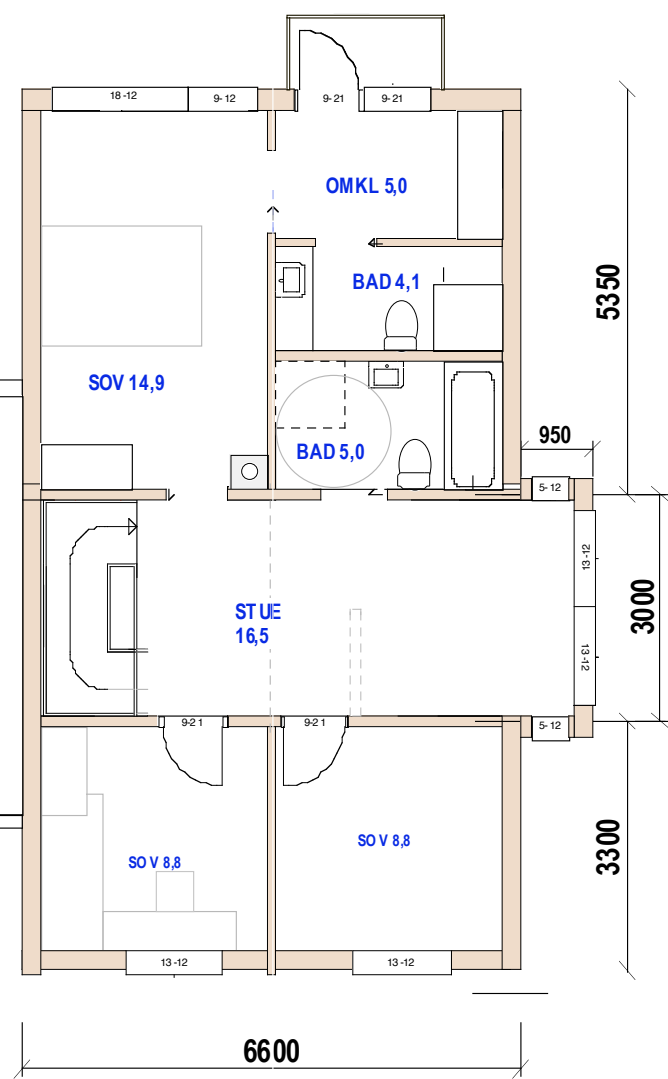

BRA 70,0

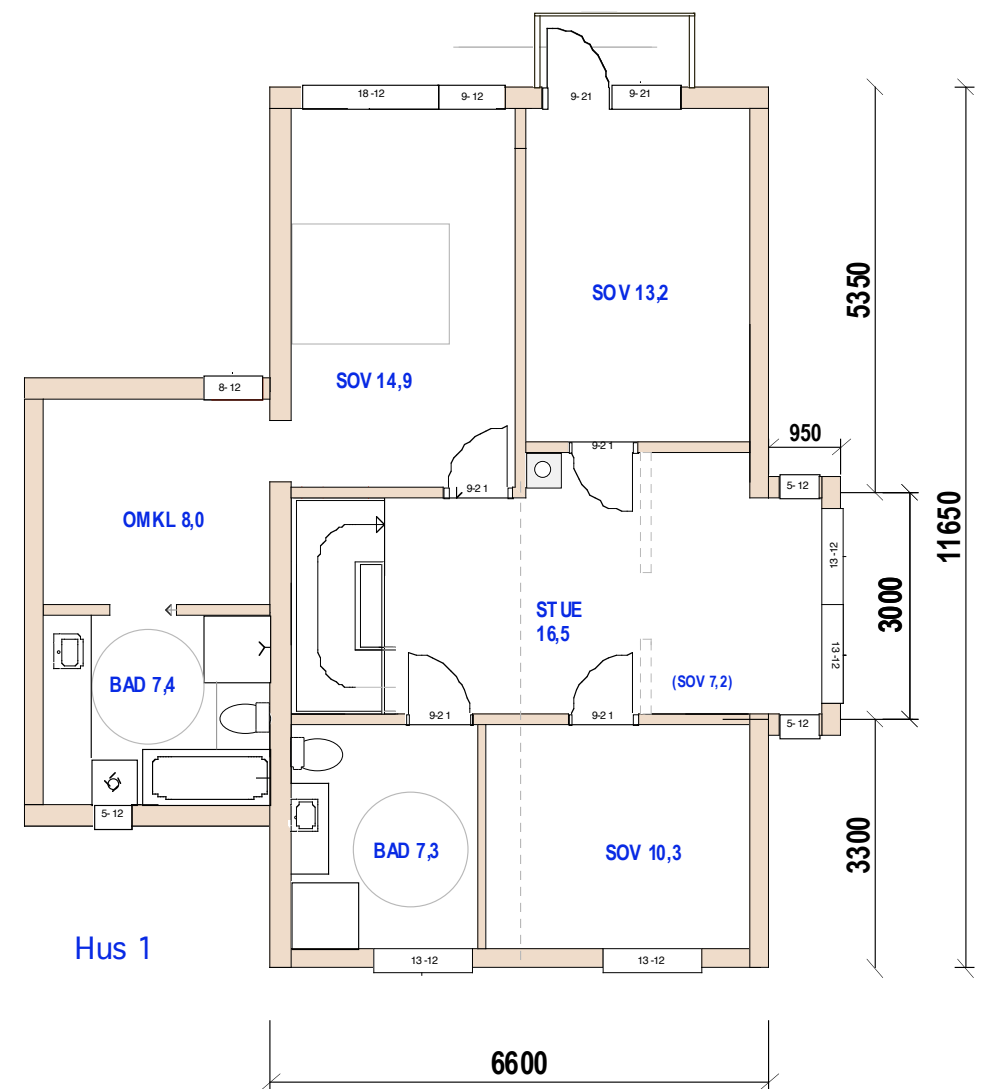

Hus 1

BRA 88,0

59/201 E-1.1 Snitt og 2- etg.


Åmotveien 14

BRA 70,0

Mål: 1:100  
Dato: 20-02-20

TILTAKSHAVER

Siv.ark. Nils Haugrud,  
Øvre Slottsgt 14, 0157 Oslo  
Tlf: 95 18 9 518

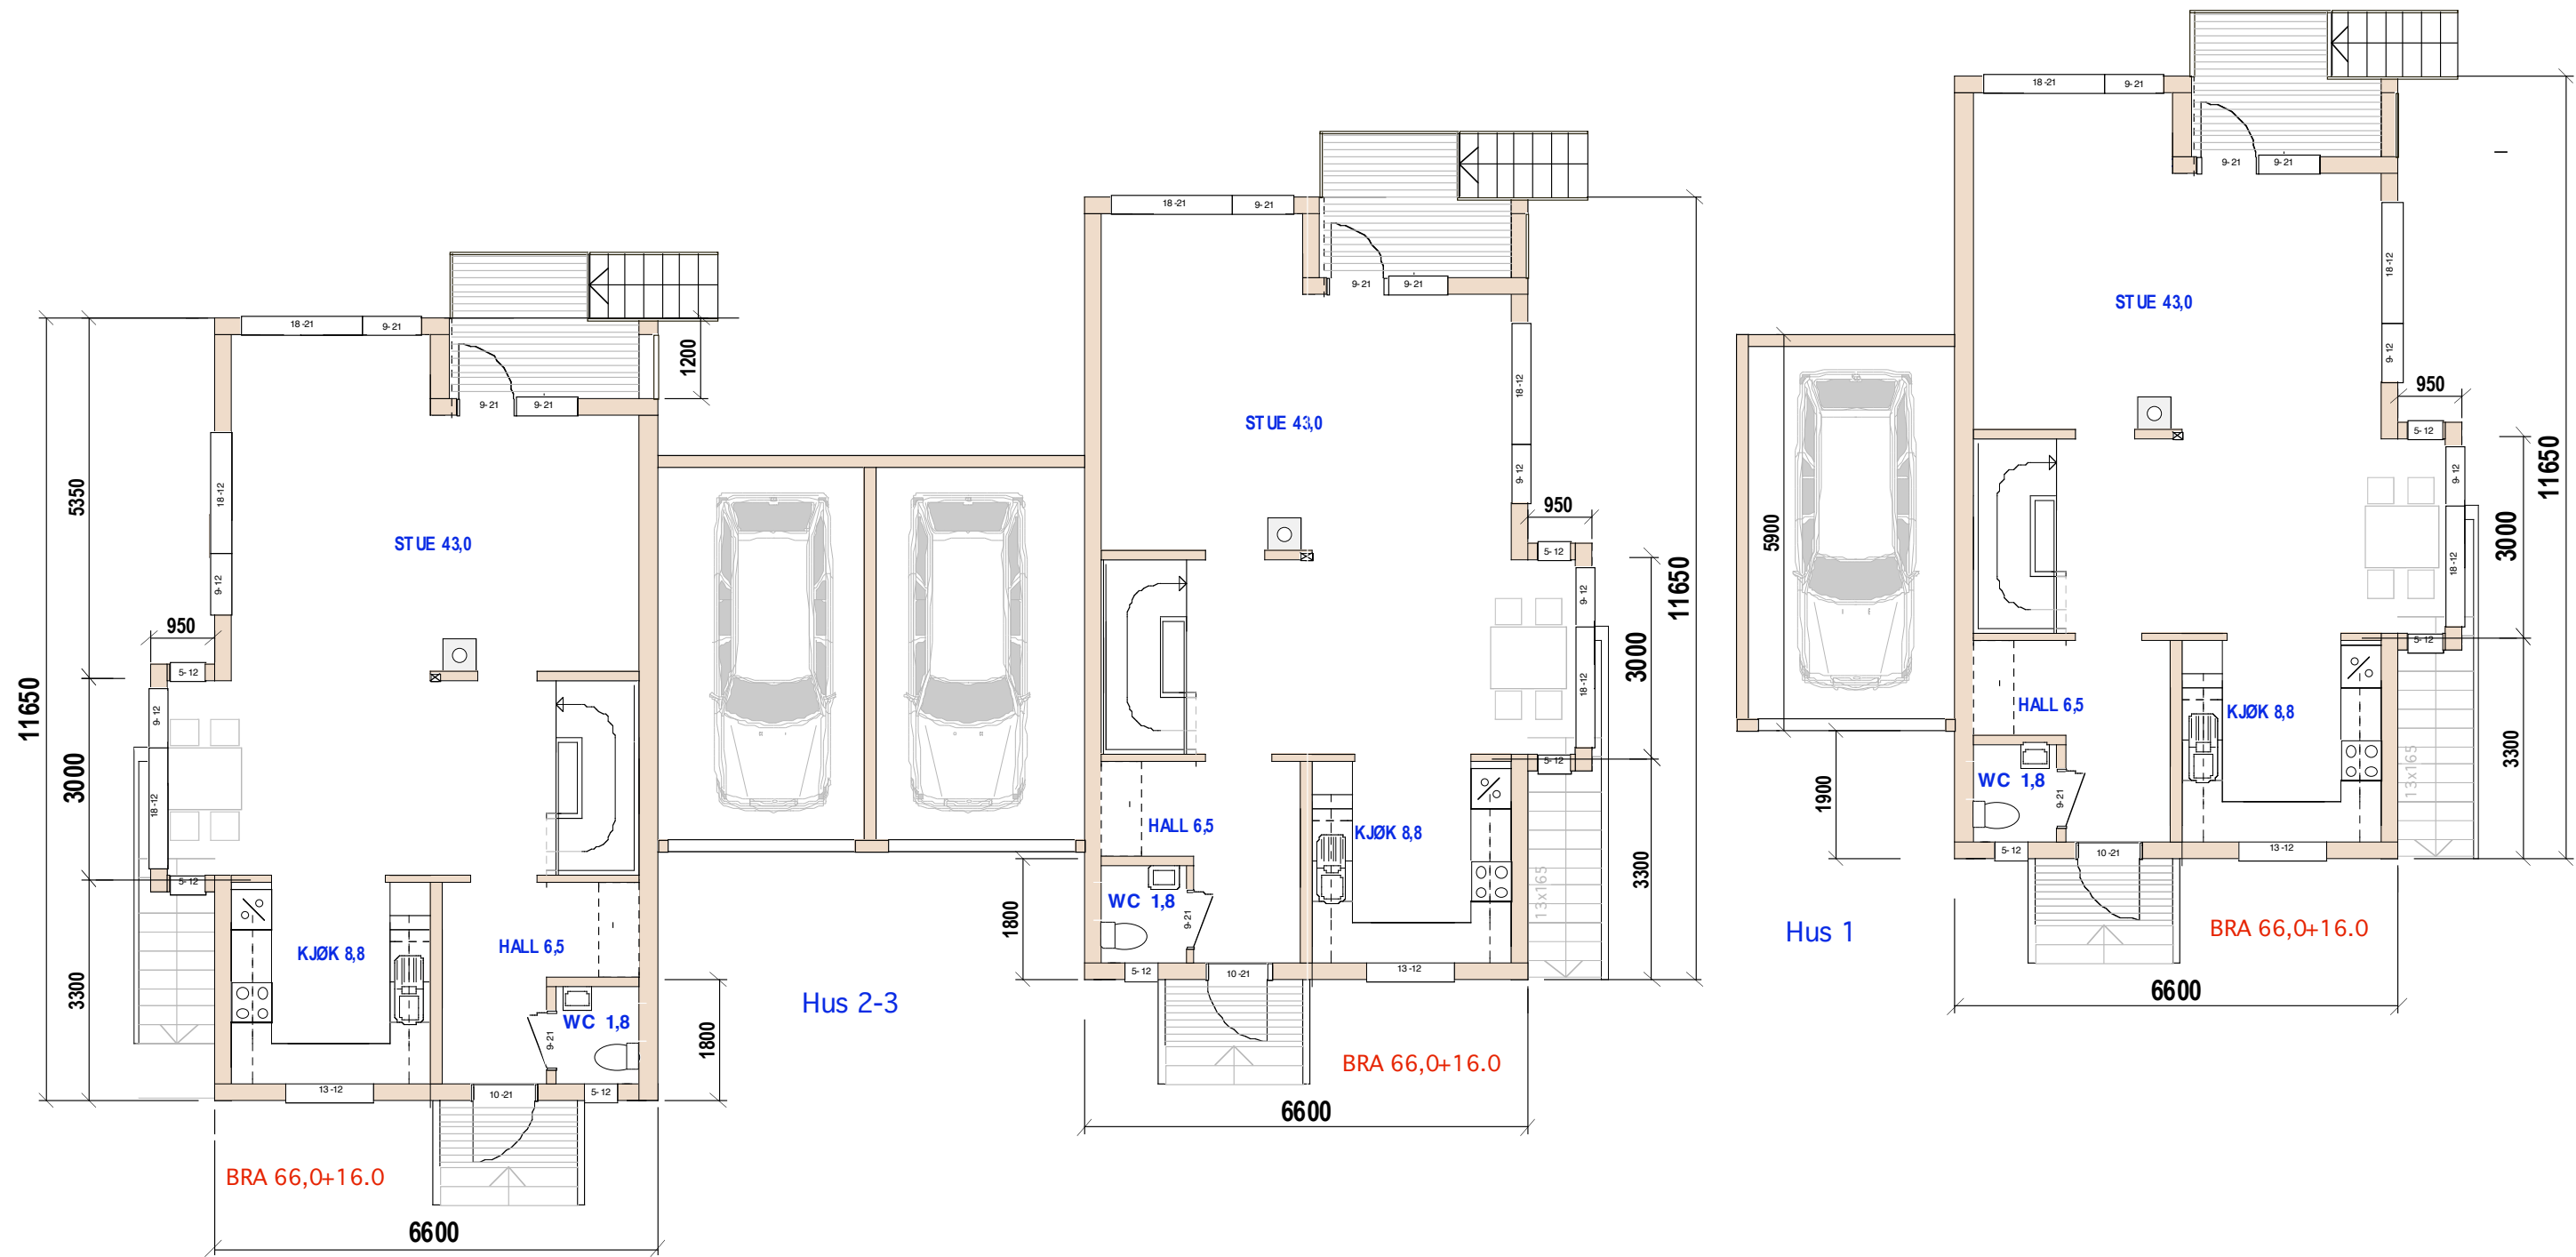



59/201 E-1.2 Plan 1- etg.

Åmotveien 14



Mål: 1:100  
Dato: 20-02-20

TILTAKSHAVER


Siv.ark. Nils Haugrud,  
Øvre Slottsgt 14, 0157 Oslo  
Tlf: 95 18 9 518

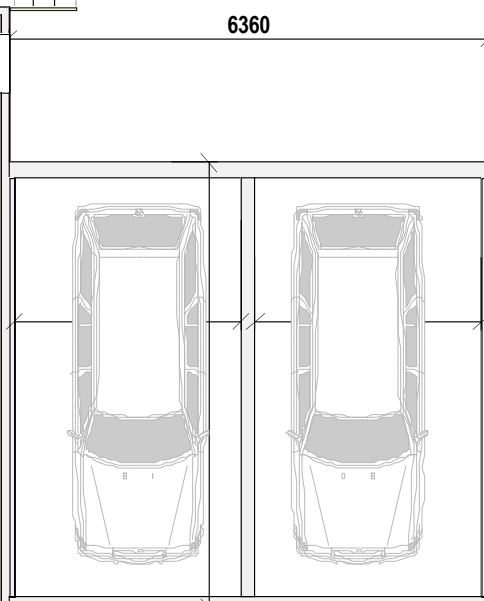
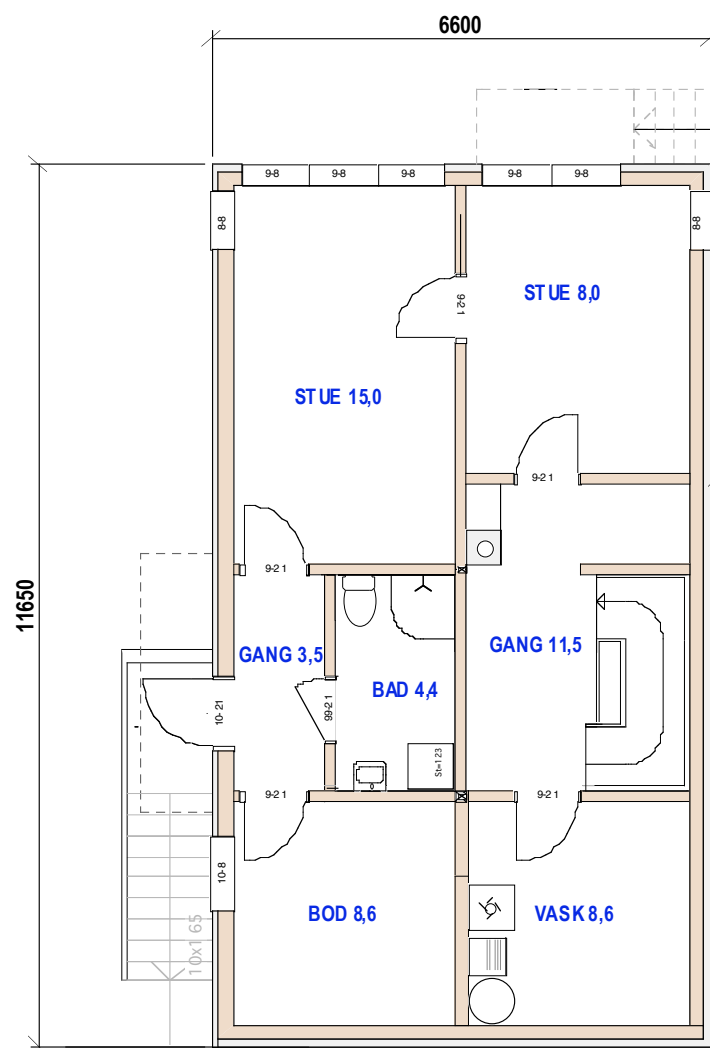



Hus 2-3

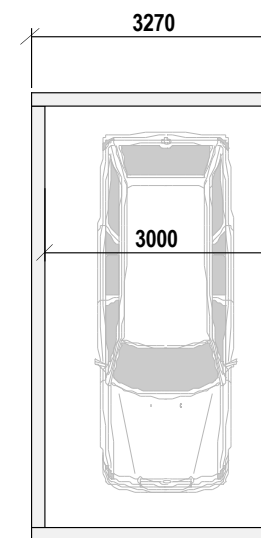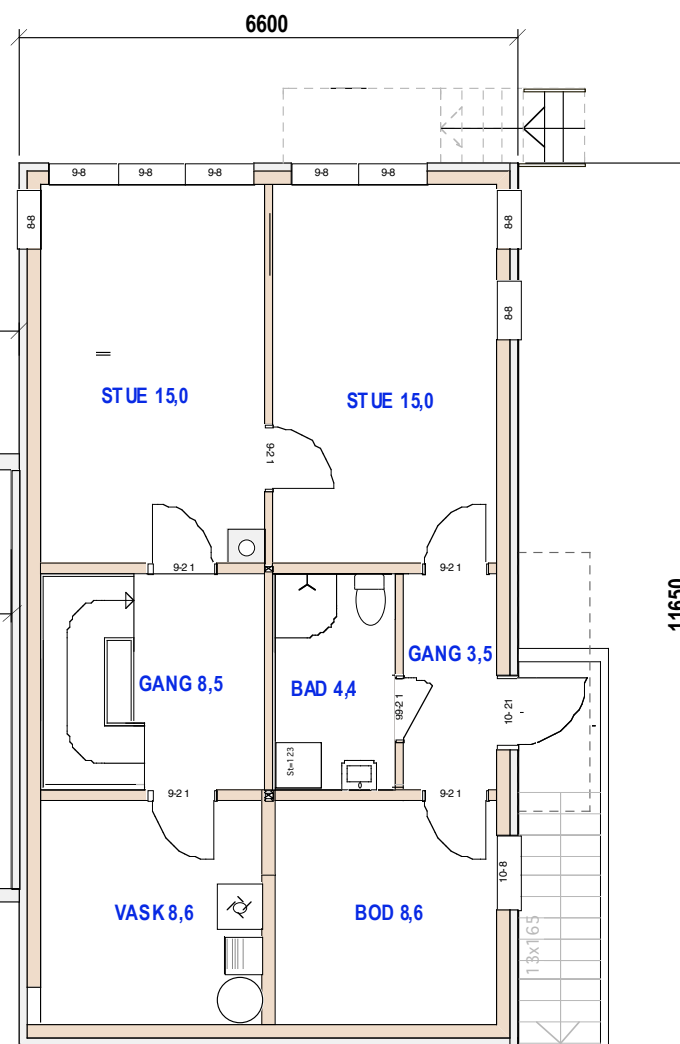

Hus 1

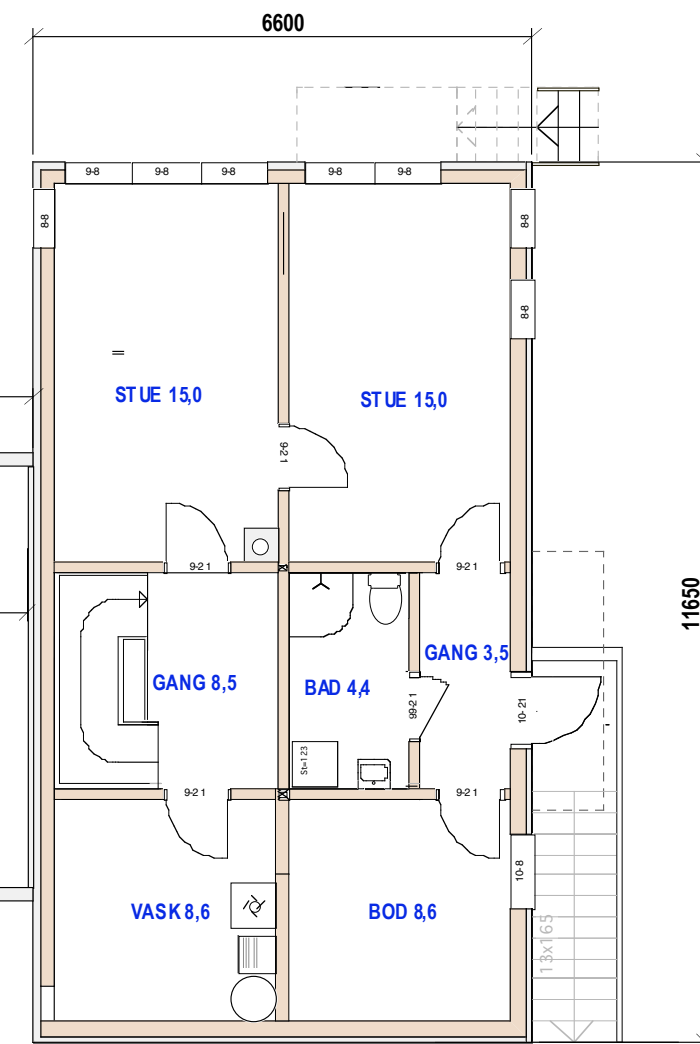


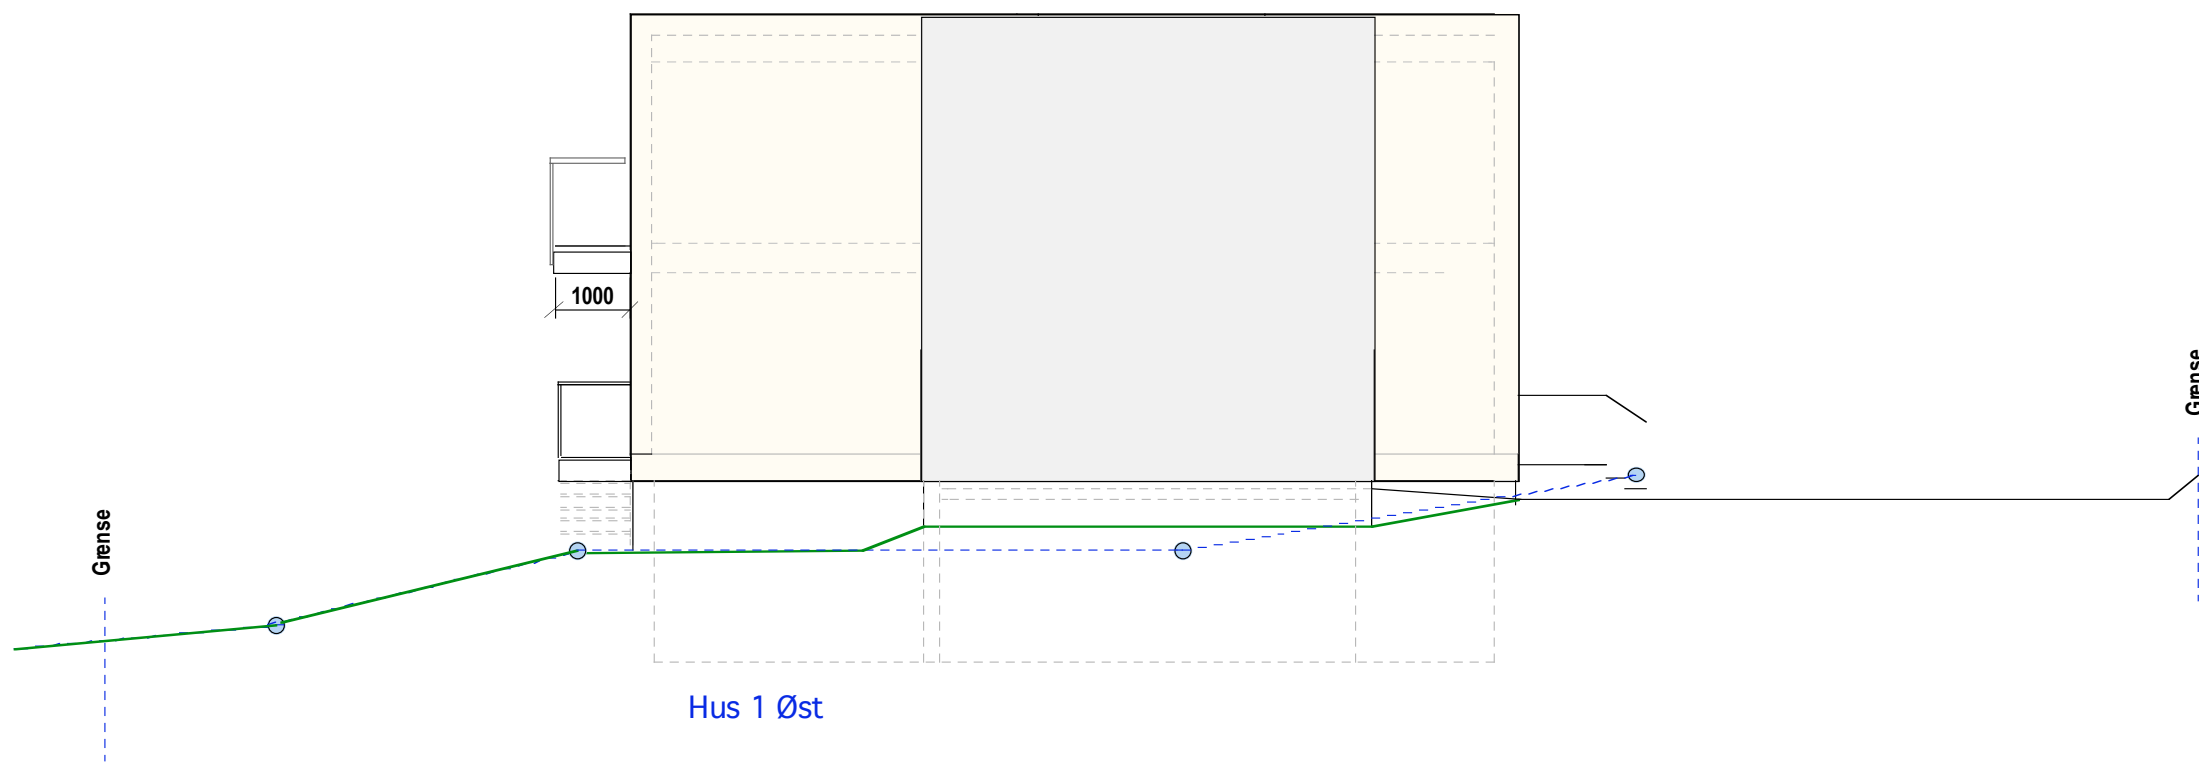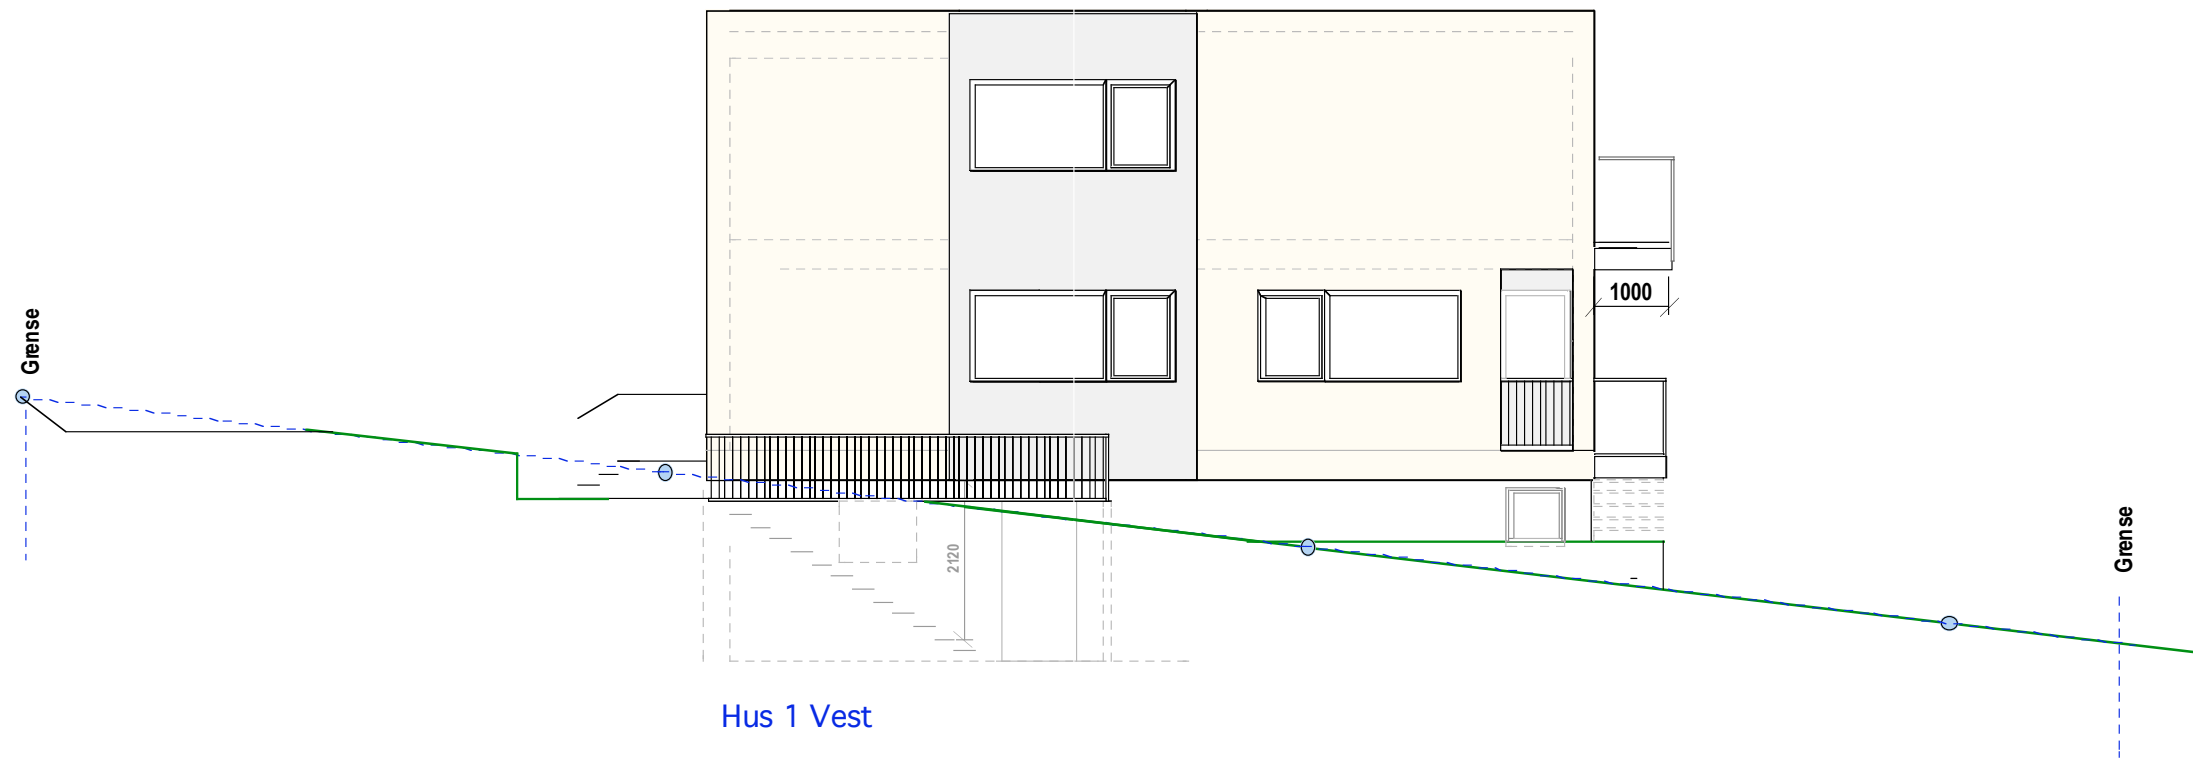

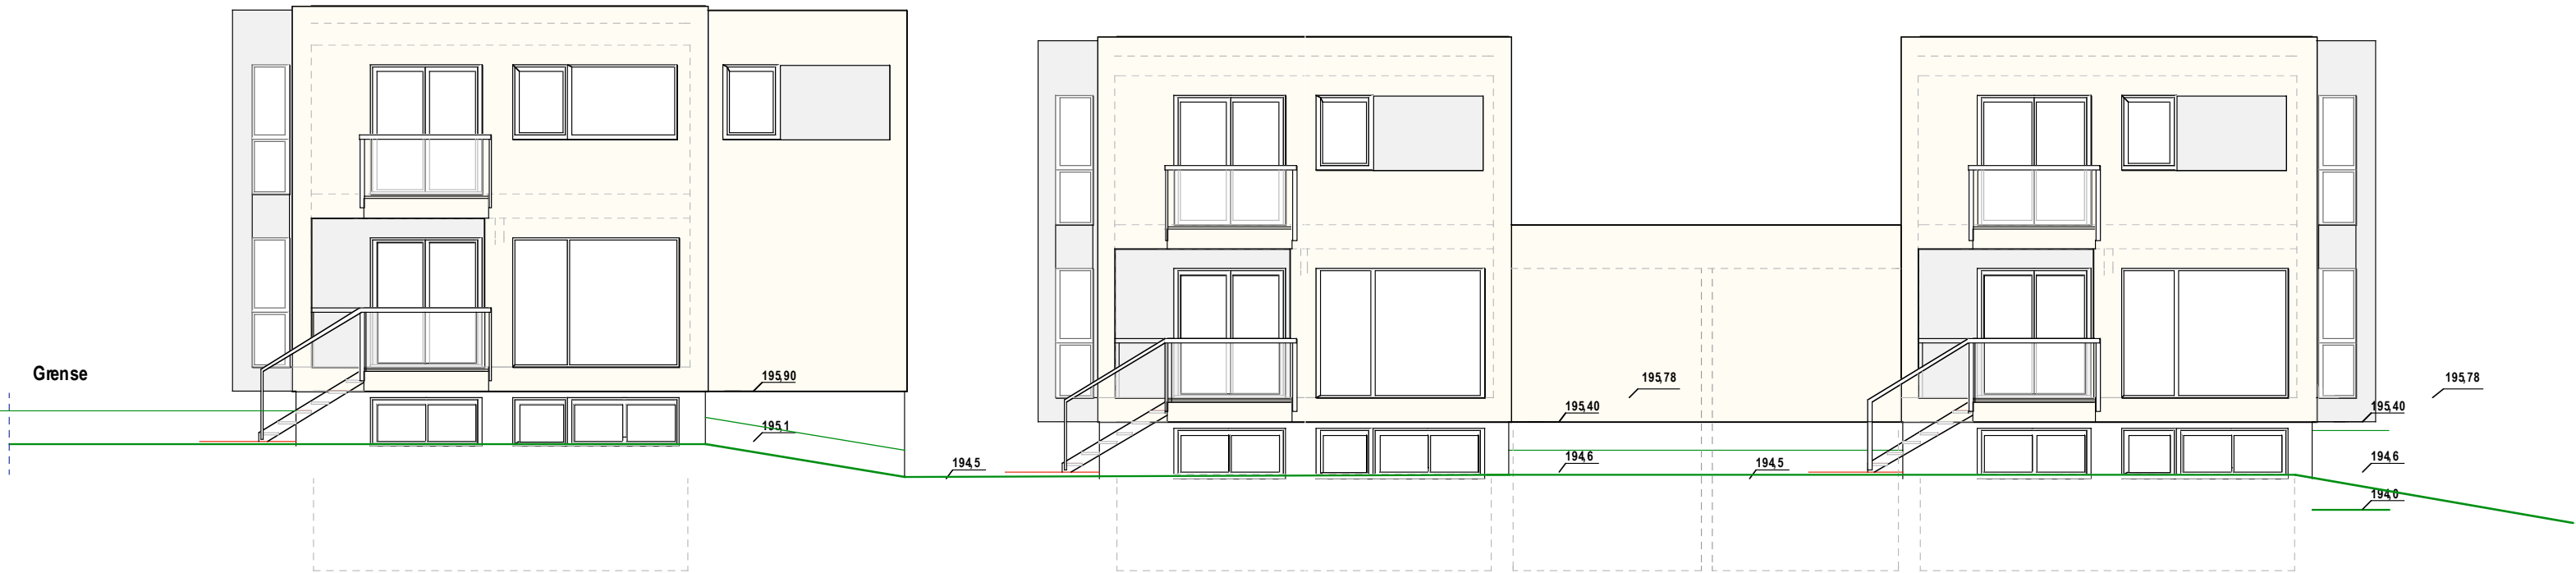

Hus 1 Syd

Hus 2-3 Syd

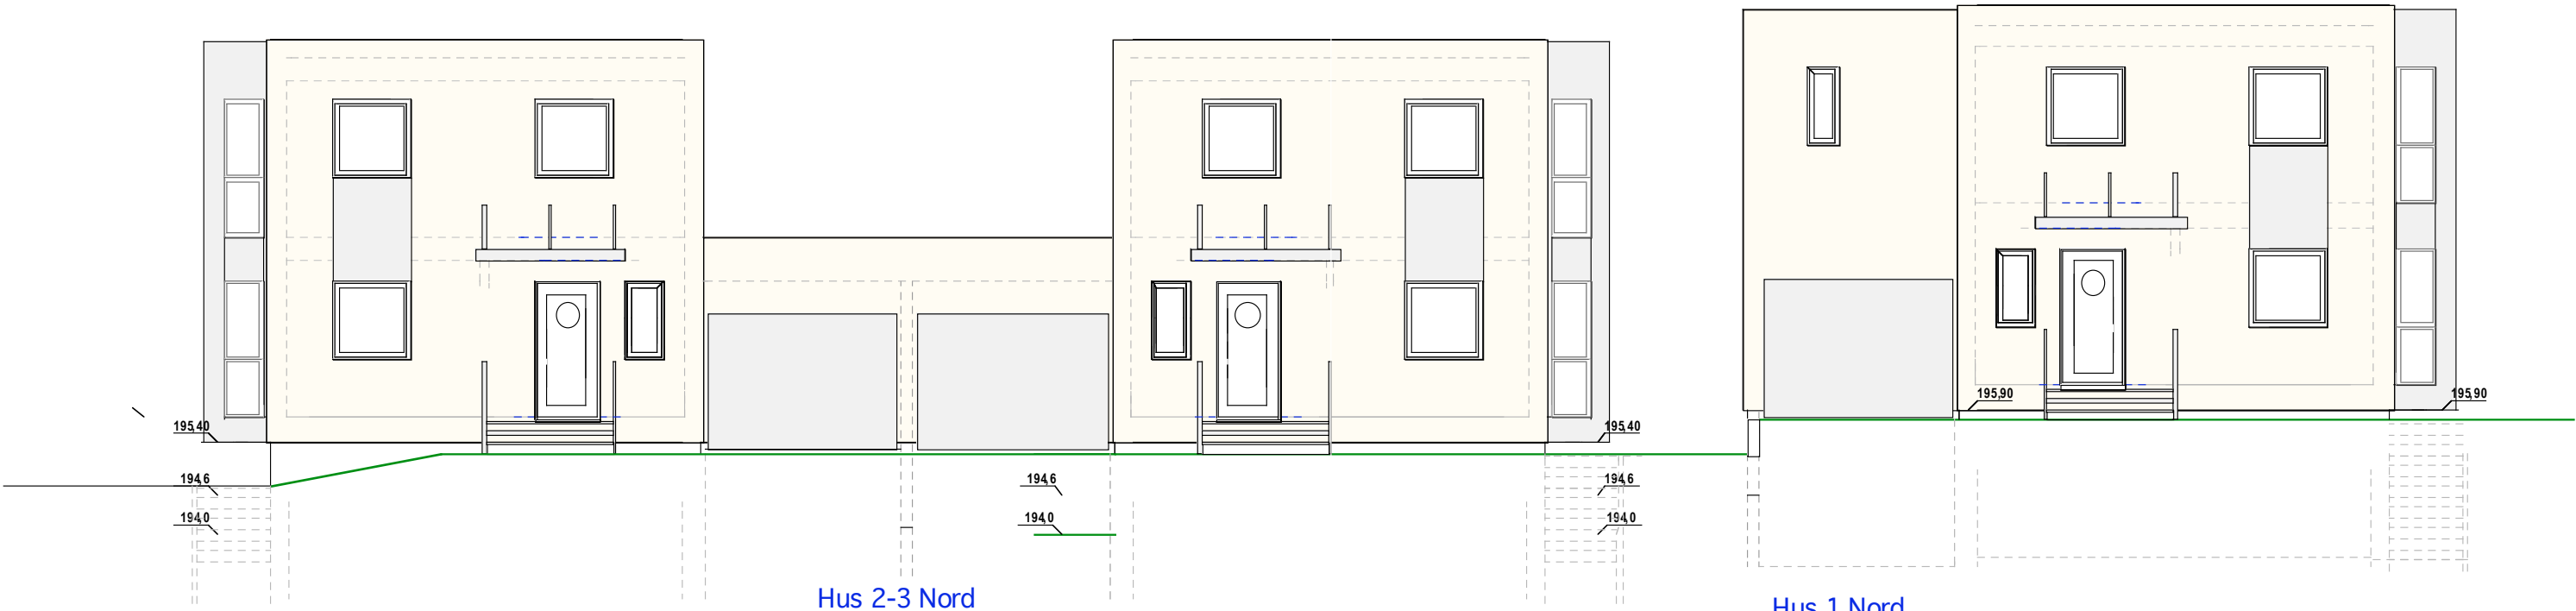

Hus 2-3 Nord

Hus 1 Nord

59/201


E-1.5 Fasade nord og syd

Åmotveien 17


Mål: 1:100  
Dato: 19-02-20

TILTAKSHAVER

Siv. ark. Nils Haugrud,  
Øvre Slotstgt 14, 0157 Os  
Tlf: 95 18 9518

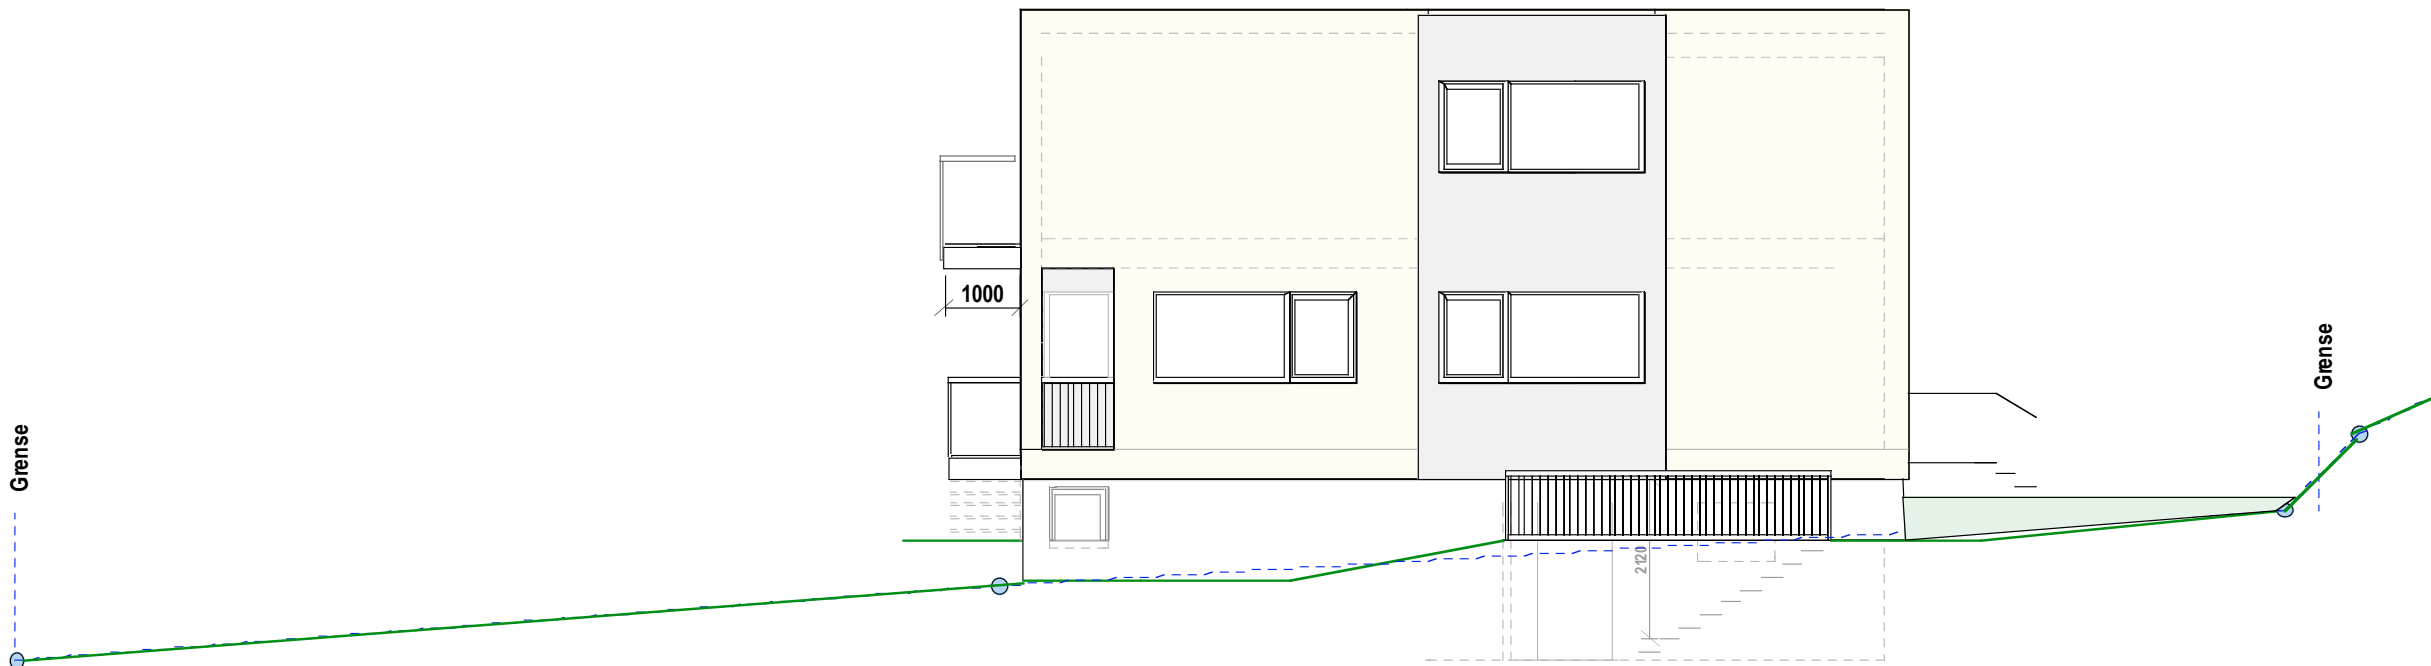

Hus 3 Øst

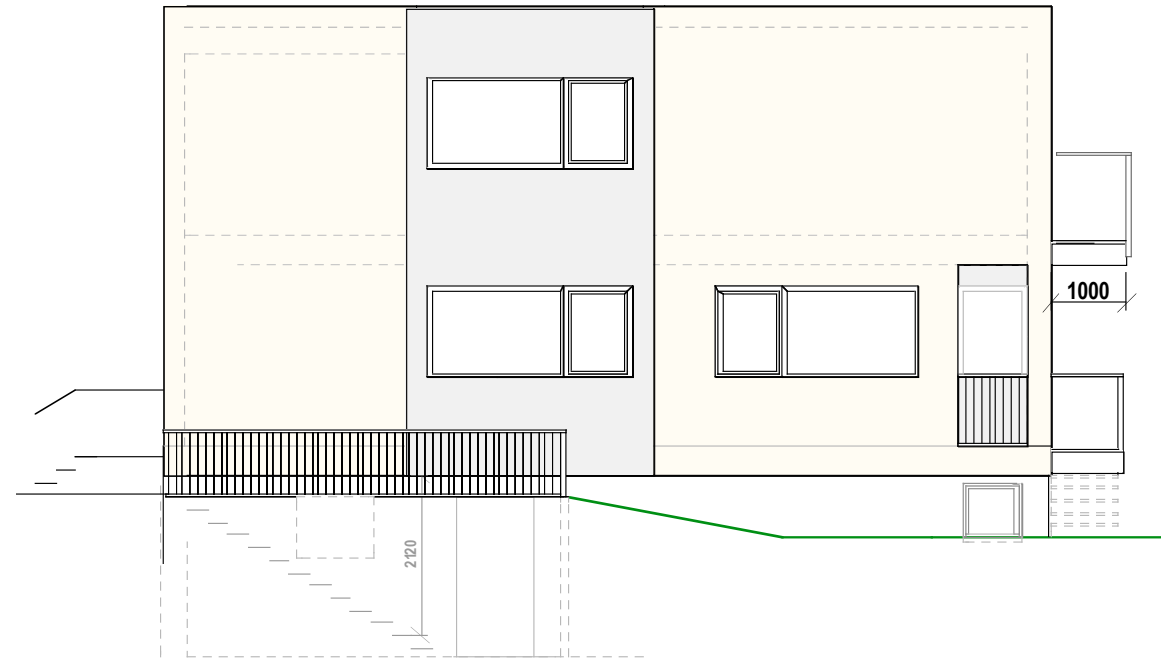

Hus 2 Vest

59/201 E-1.4 Hus 2-3 -Fasade øst og vest

Åmotveien 14

Mål: 1:100  
Dato: 20-02-20

TILTAKSHAVER

Siv.ark. Nils Haugrud,  
Øvre Slottsgt 14, 0157 Oslo  
Tlf: 95 18 9 518