

E.1-1 Plan 2.etg og snitt

Hus 3

Hus 2



Hus 1

27/1642 Arnebråtveien 19 F

MÅL 1:100
05 04 19

TILTAKSHAVER:

Siv.ark. Nils Haugrud
Øvre Slottsgt. 14,
0157 Oslo

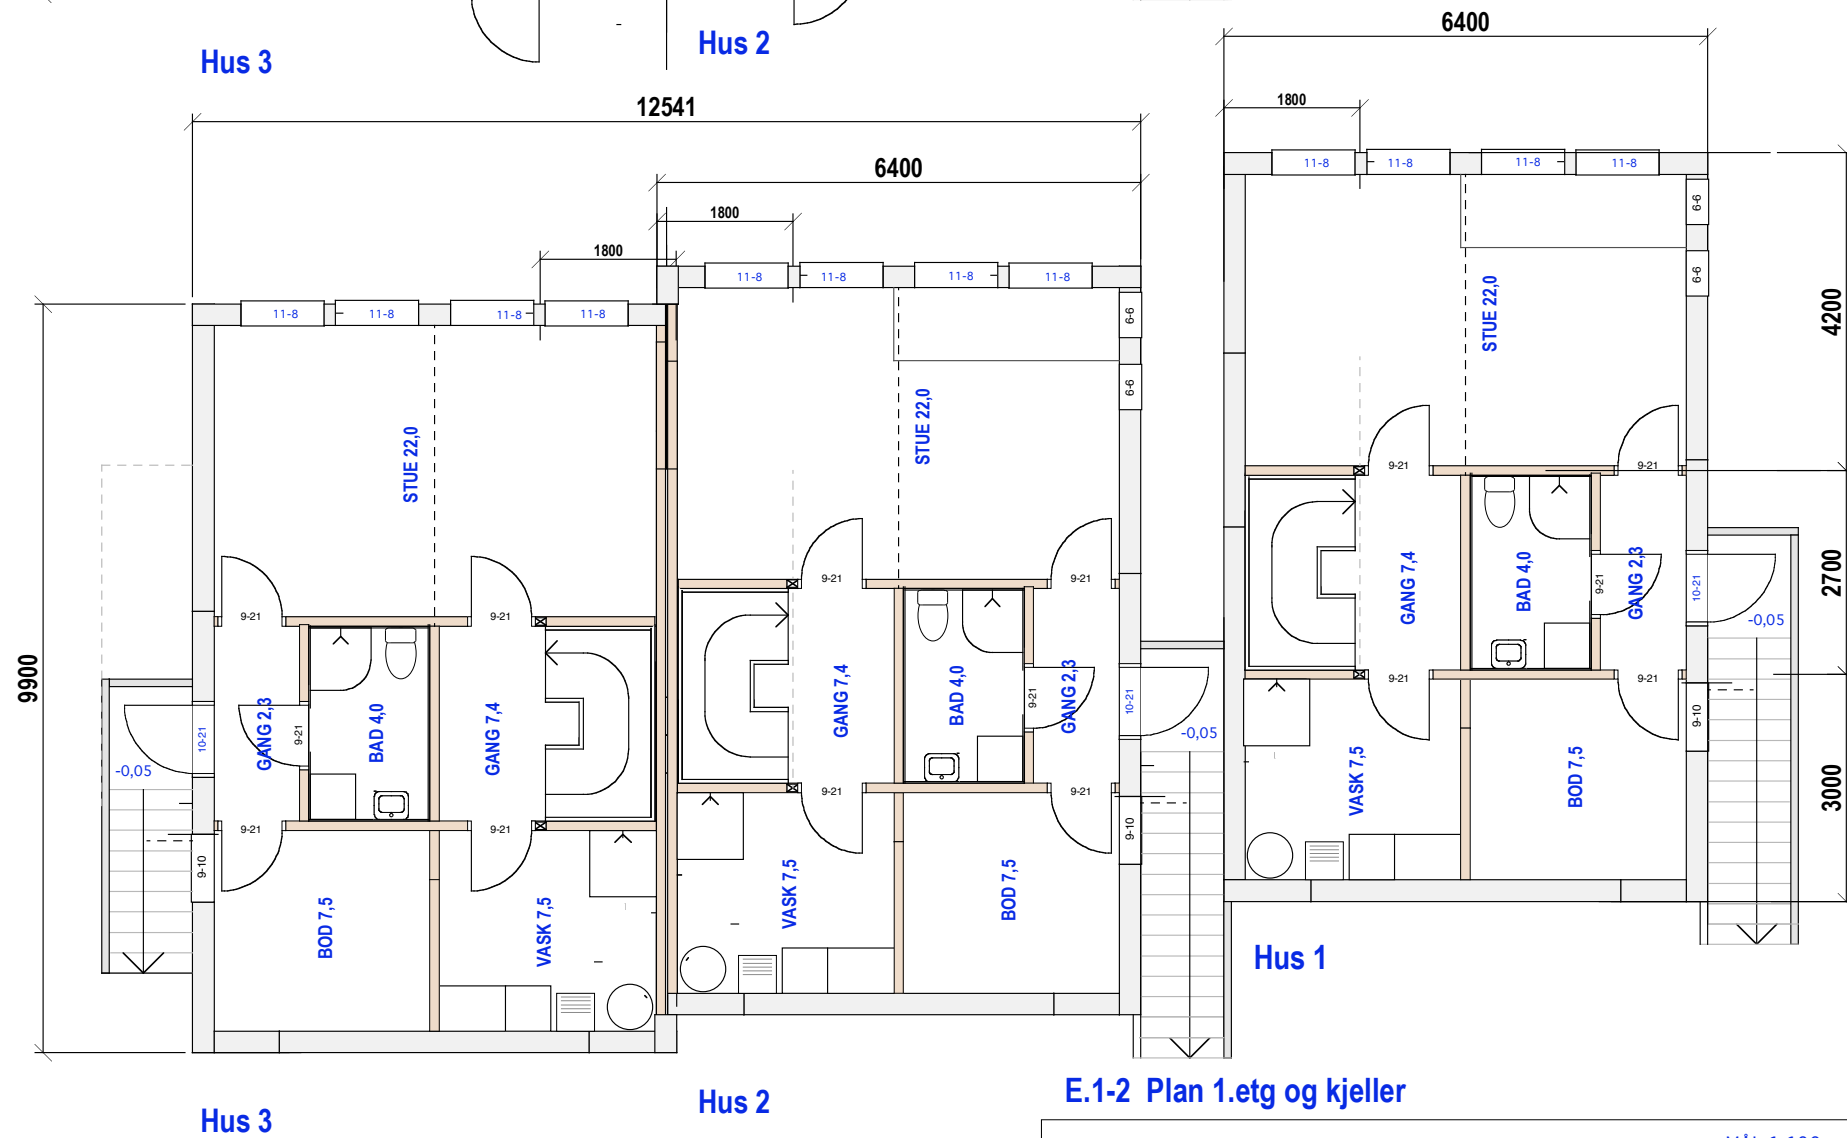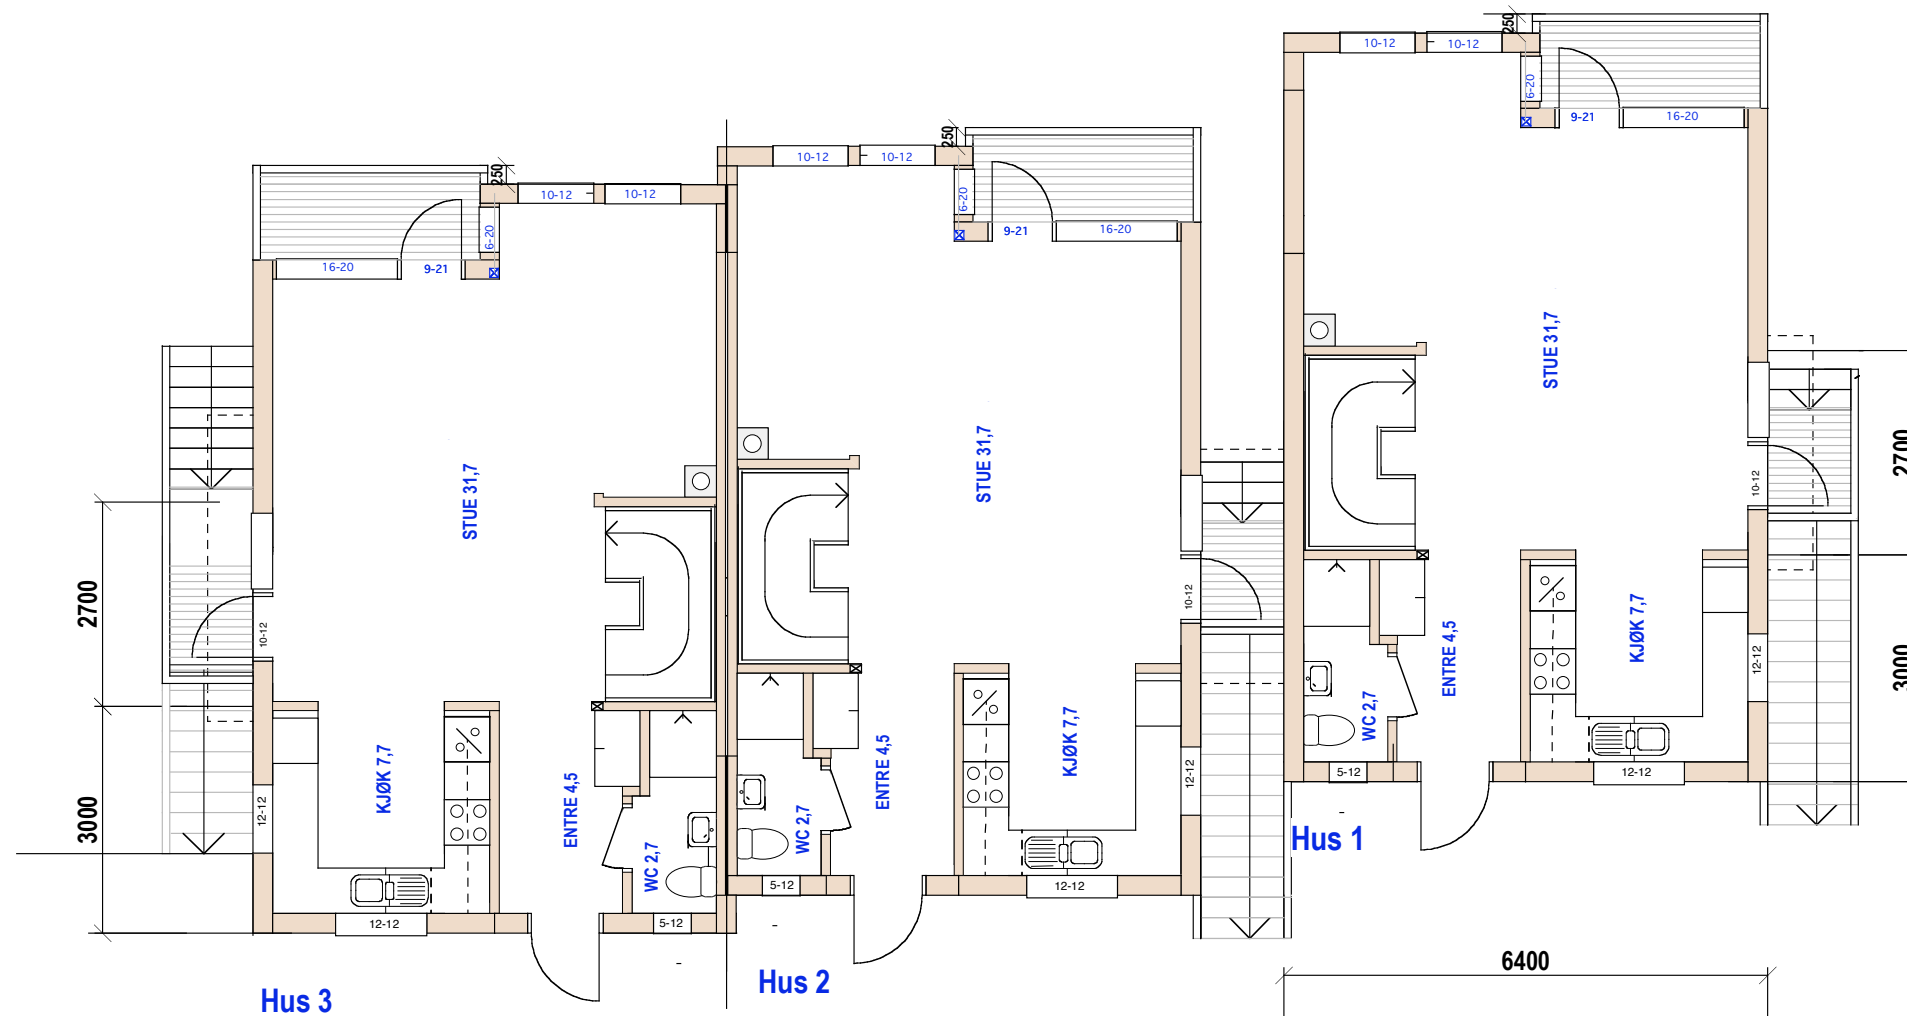

SUM BRA PR BOLIG=162 kvm

E.1-2 Plan 1.etg og kjeller



27/1642 Arnebråtveien 19 F

MÅL 1:100

10 04 19 02 09 19

TILTAKSHAVER:

Siv.ark. Nils Haugrud
Øvre Slottsgt. 14,
0157 Oslo

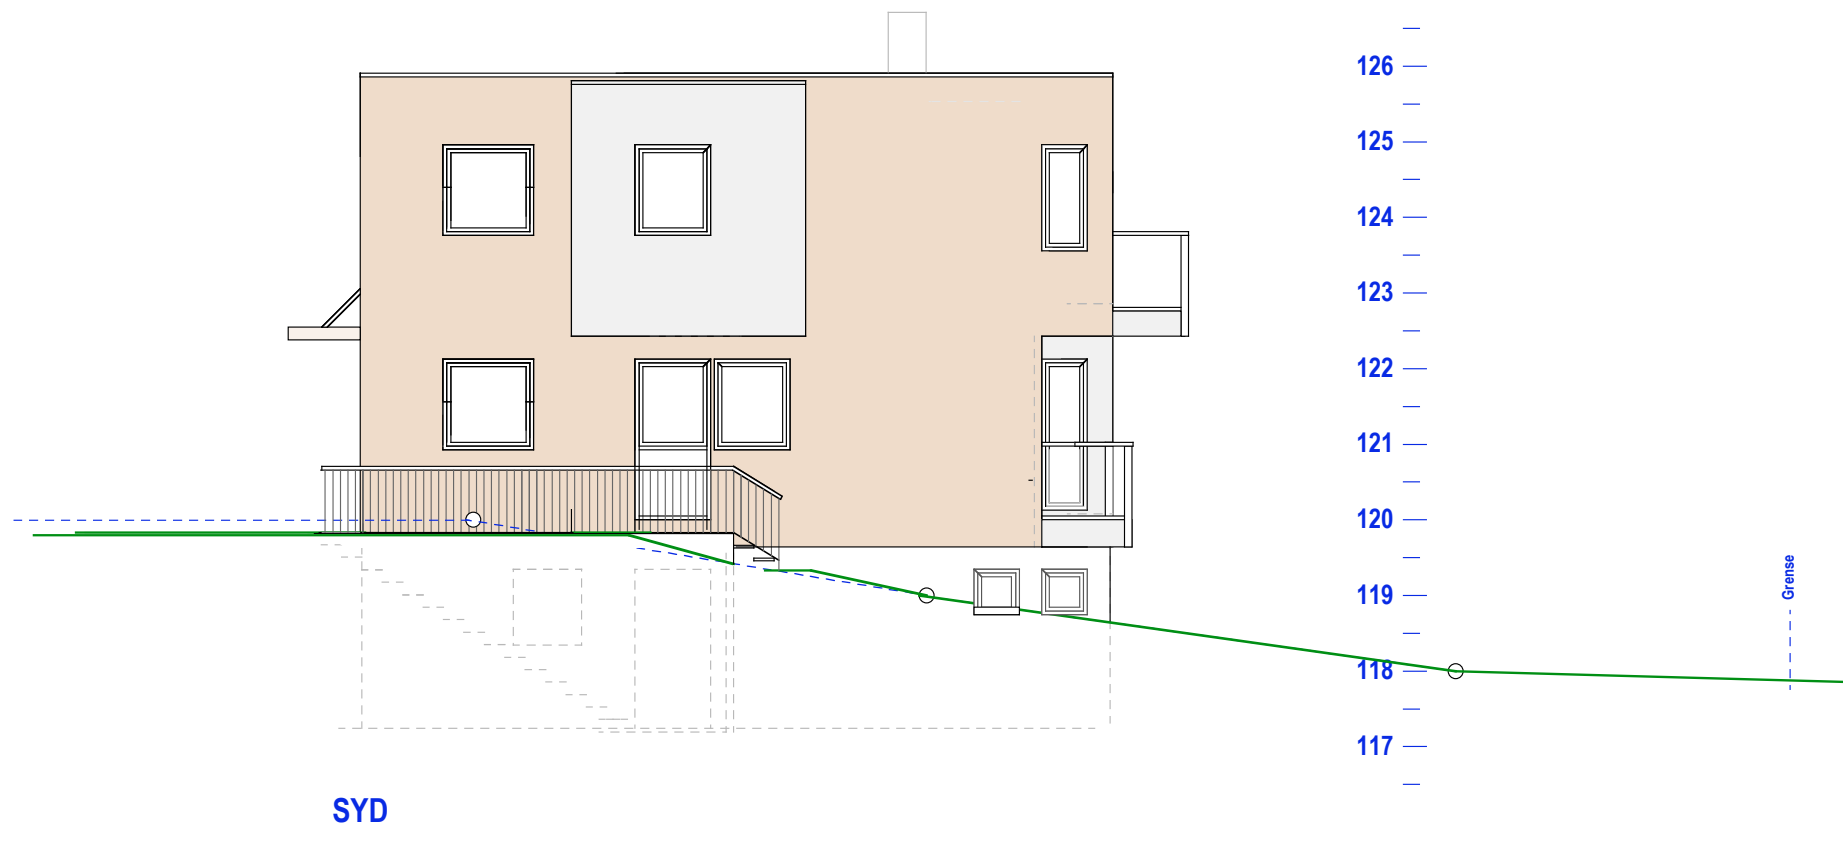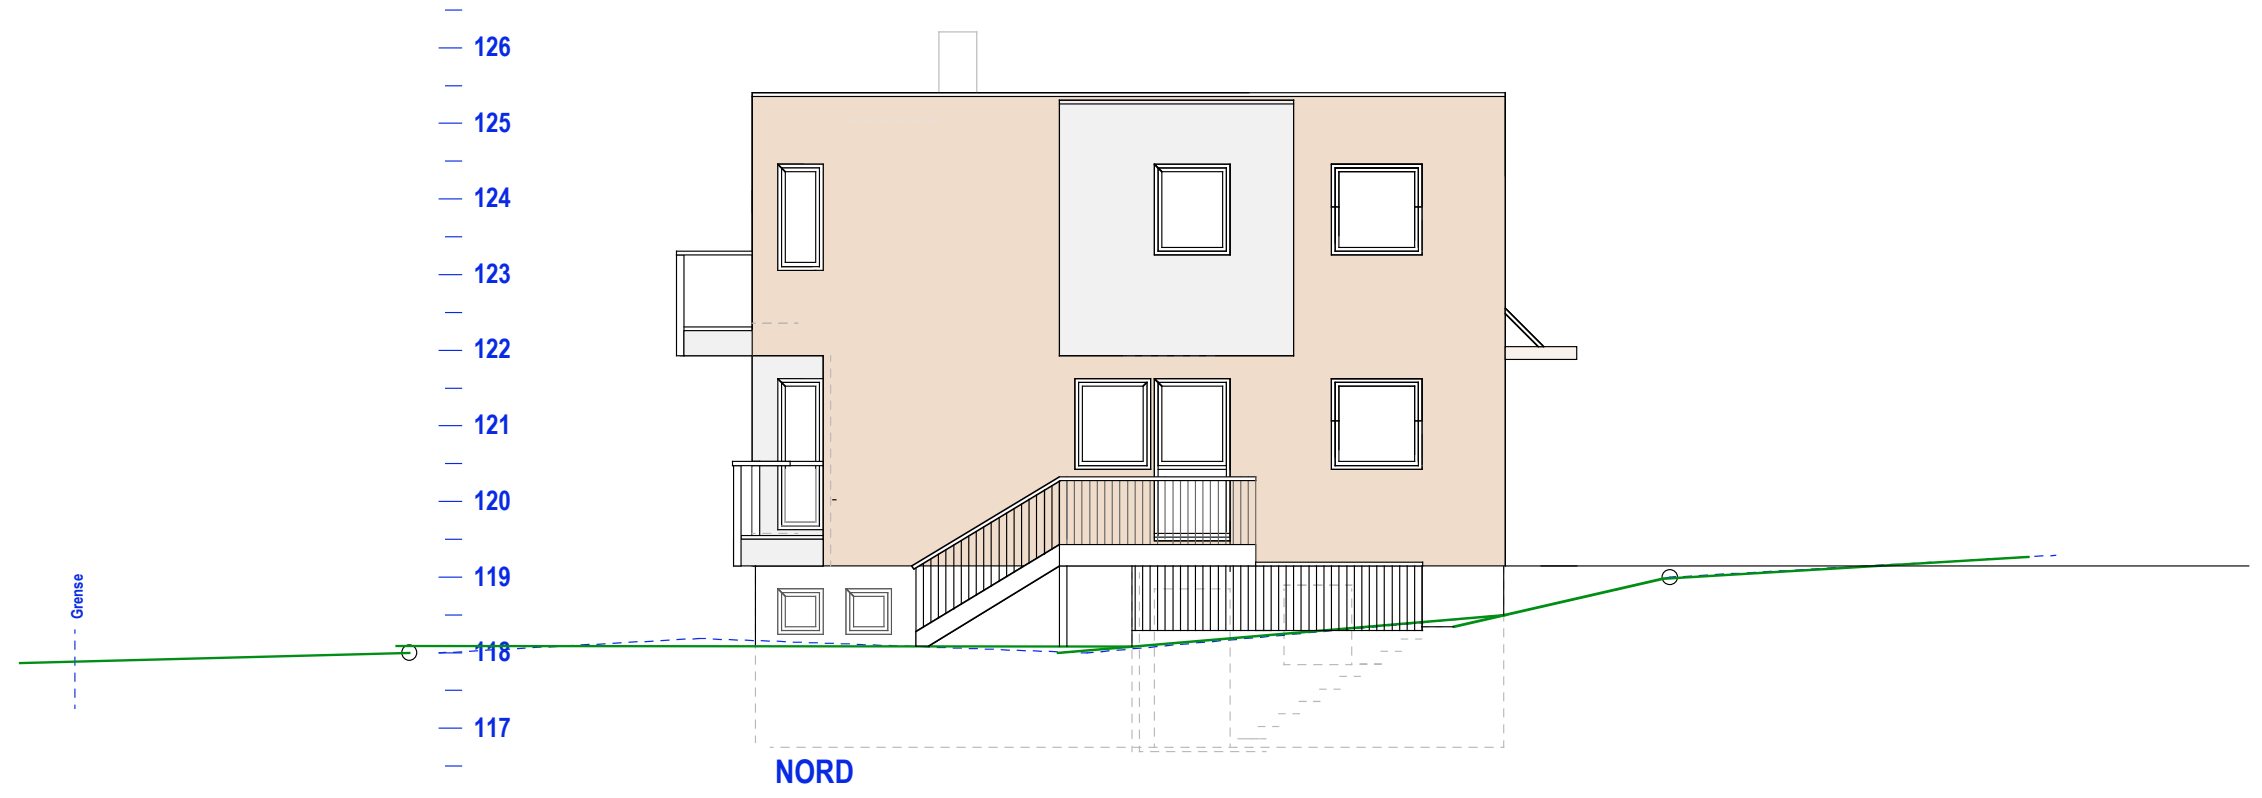

E.1-3 Gavlfasader



27/1642 Arnebråtveien 19 F

MÅL 1:100

10 04 19 02 09 19

TILTAKSHAVER:

Siv.ark. Nils Haugrud
Øvre Slottsgt. 14,
0157 Oslo

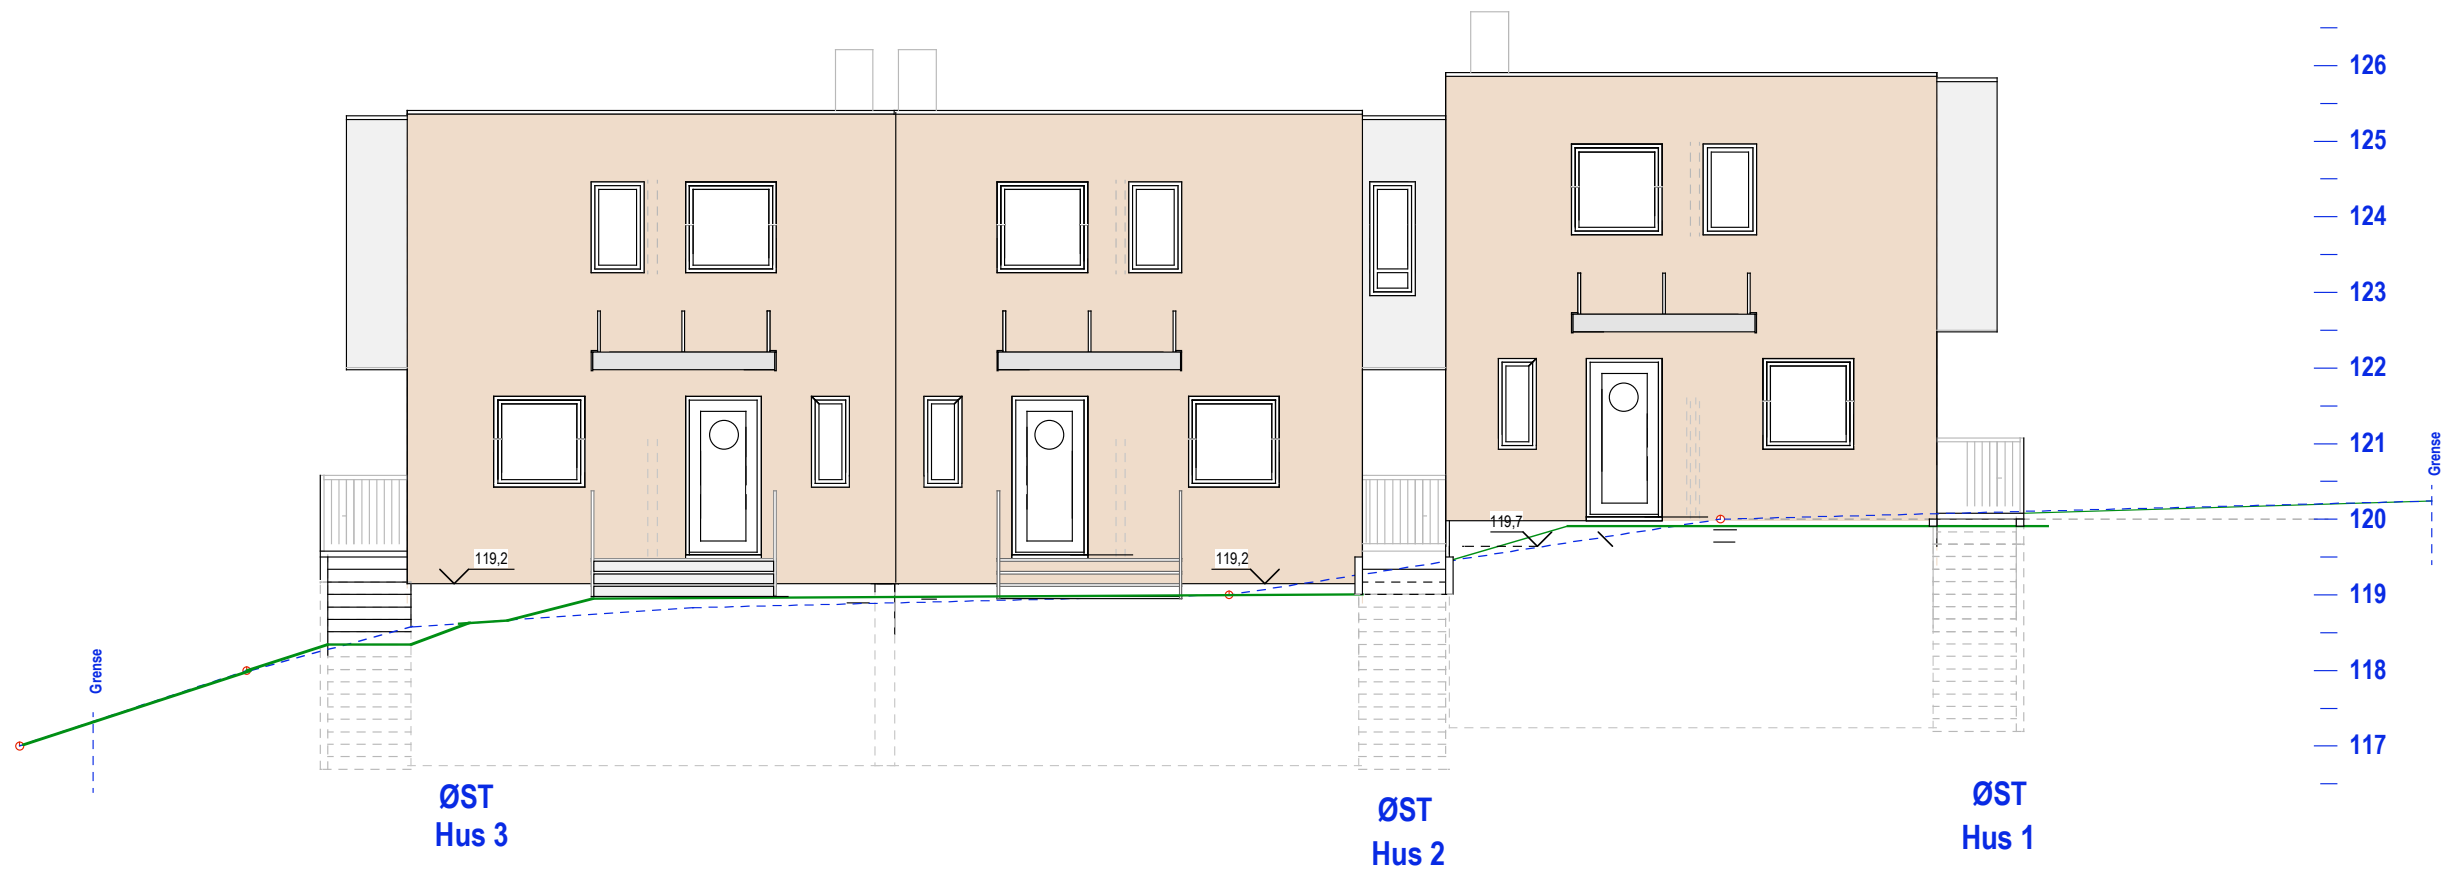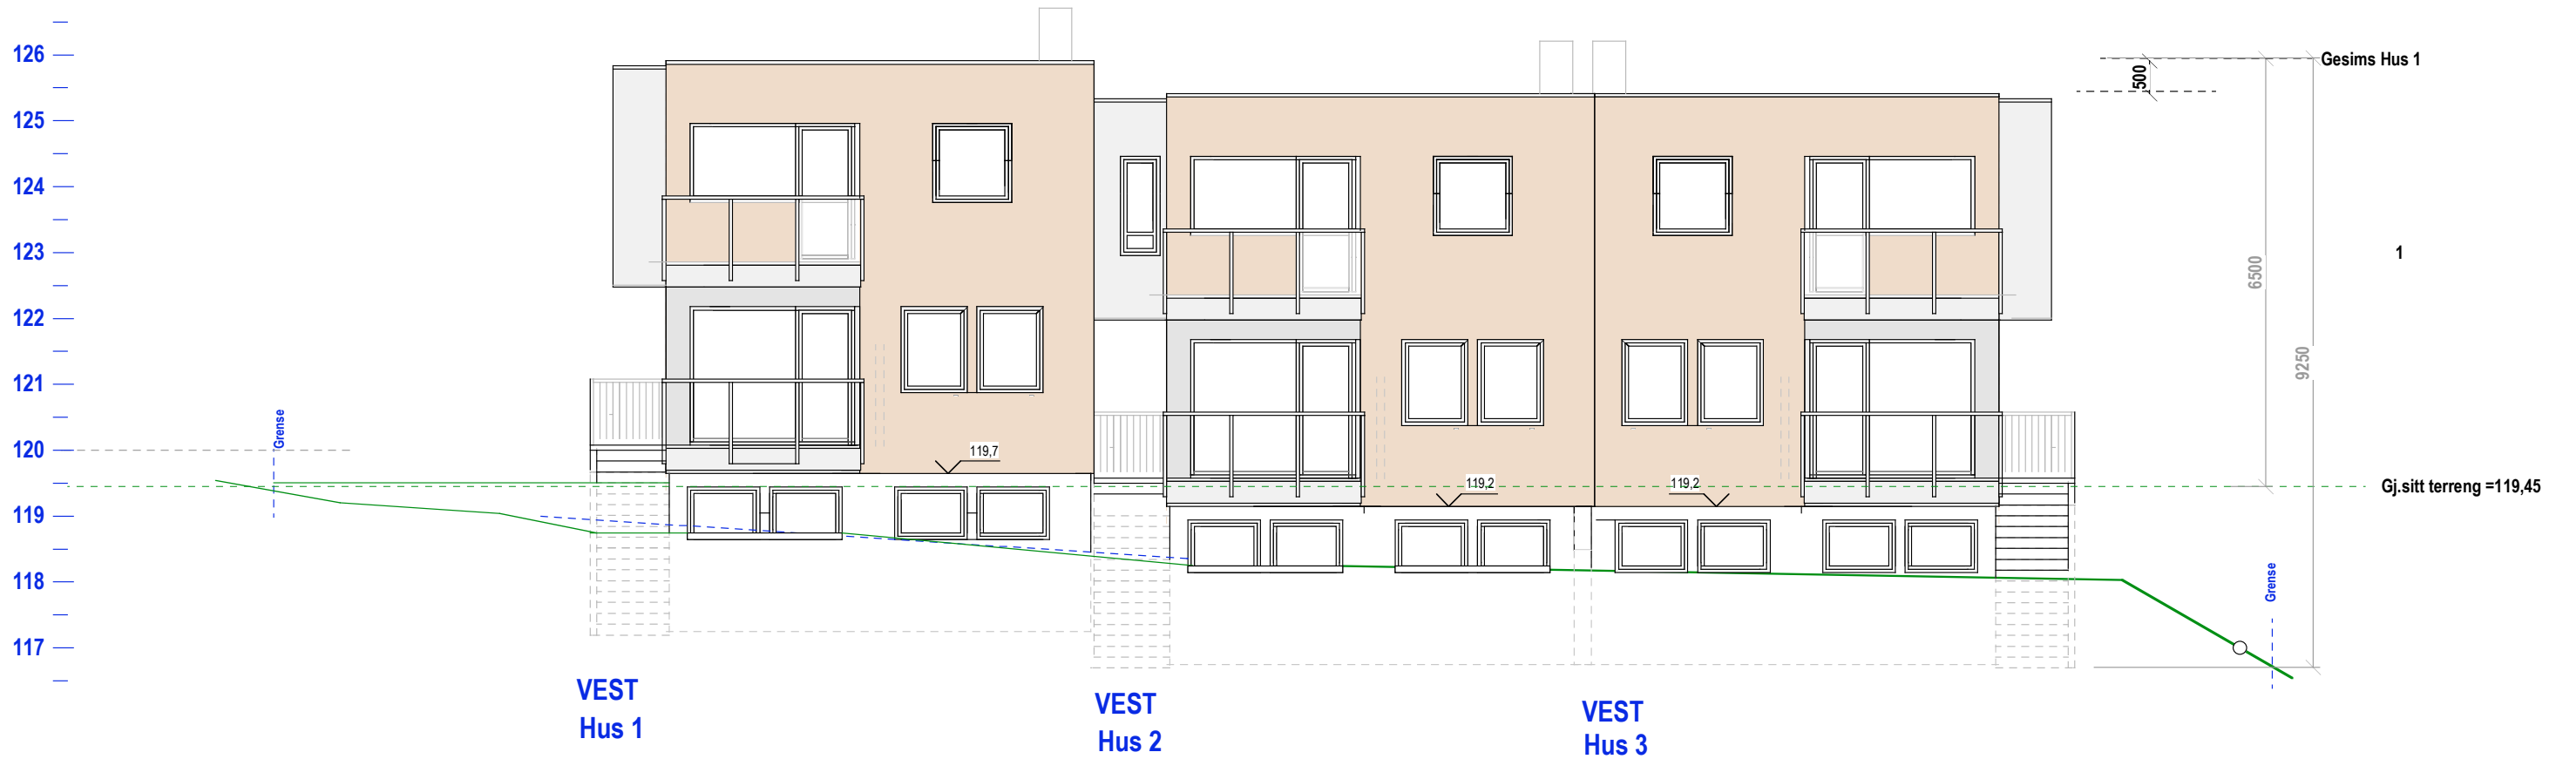

E.1-4 Fasade vest og øst