


121 ---
 120 ---
 119 ---
 118 ---
 117 ---
 116 ---
 115 ---
 114 ---
 113 ---
 112 ---
 111 ---
 110 ---

Yttervegg med smalt stående ytterpanel

Fasade mot nord

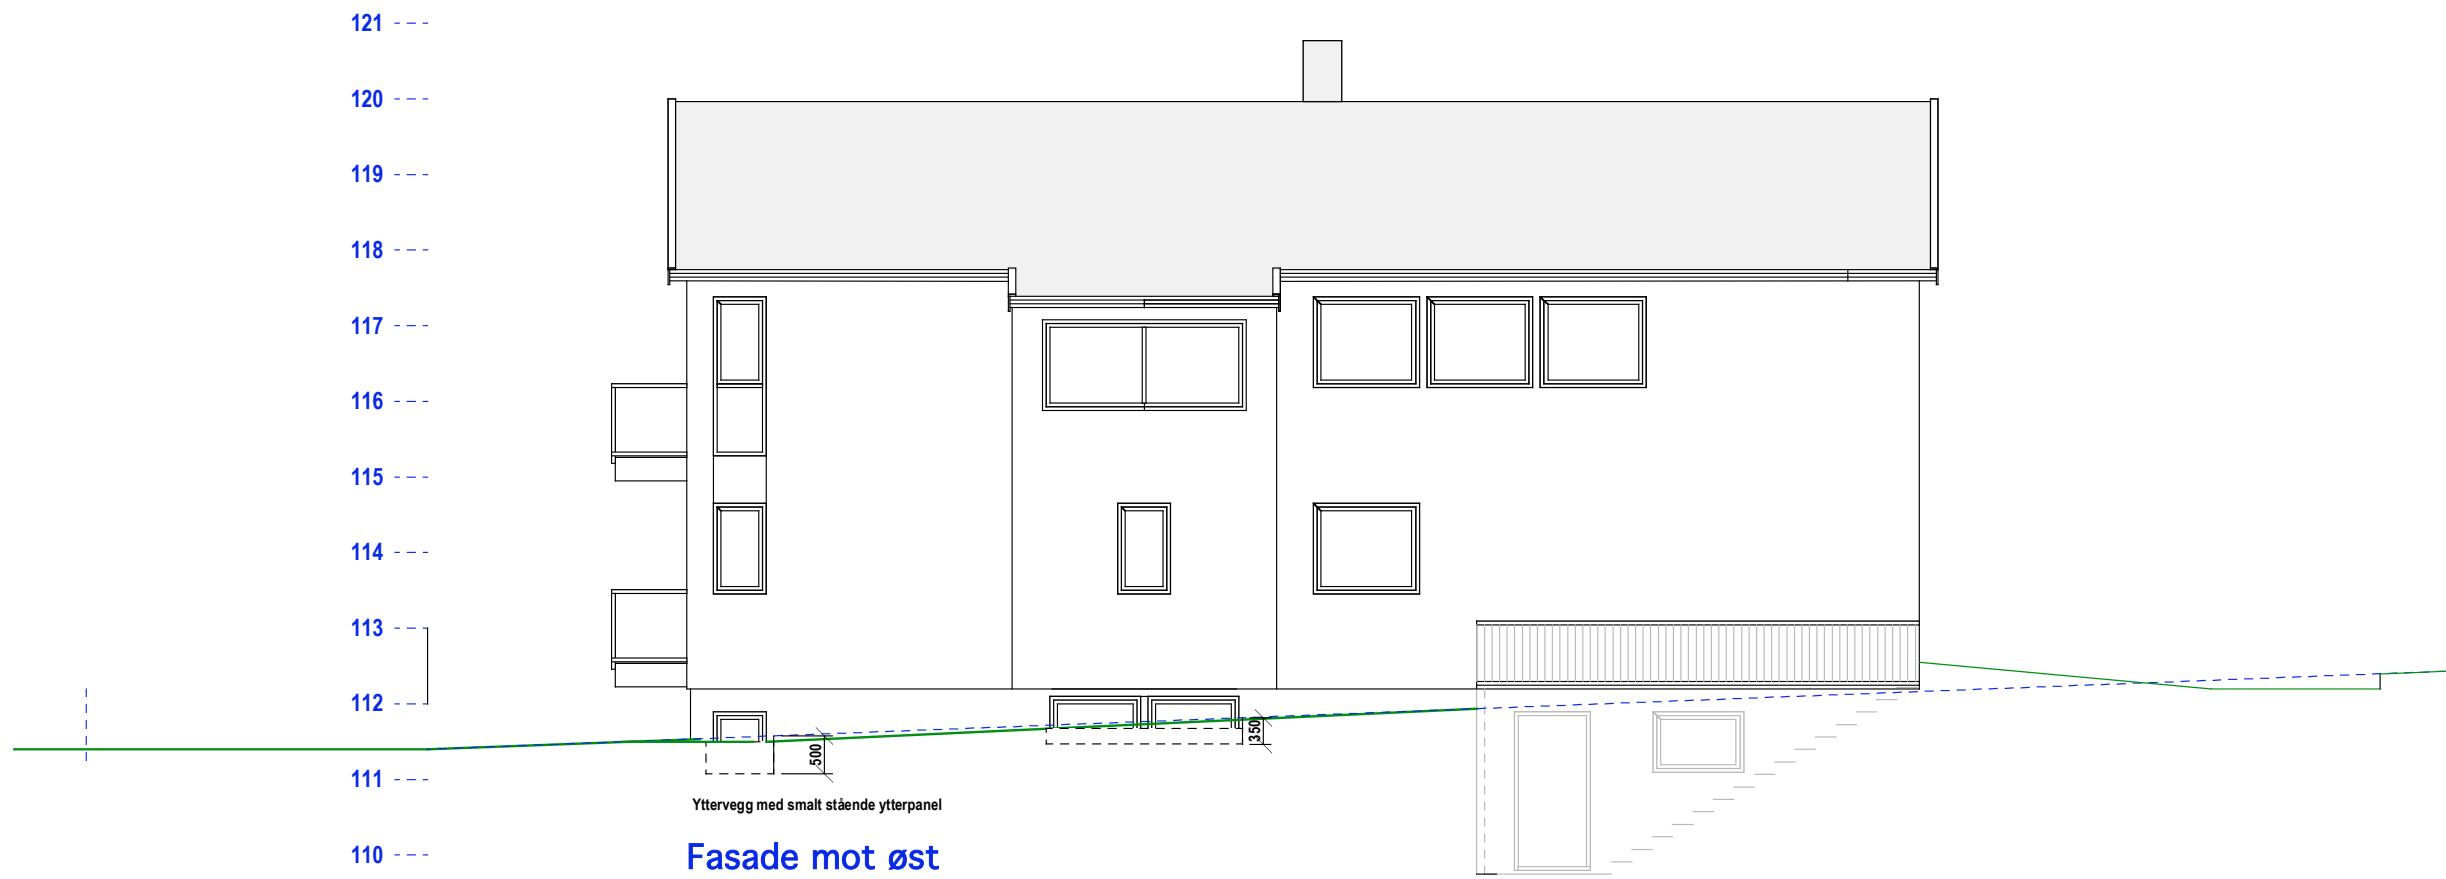

121 ---
 120 ---
 119 ---
 118 ---
 117 ---
 116 ---
 115 ---
 114 ---
 113 ---
 112 ---
 111 ---
 110 ---

Yttervegg med smalt stående ytterpanel


Fasade mot øst

E.1-2 Fasader og snitt


58/95 Bakkehaugveien 11

Mål: 1:100 TILTAKSHAVER
 Dato: 04-03-19


Siv.ark. Nils Haugrud,
 Øvre Slottsgt 14, 0157 Oslo
 Tlf: 9518 9518

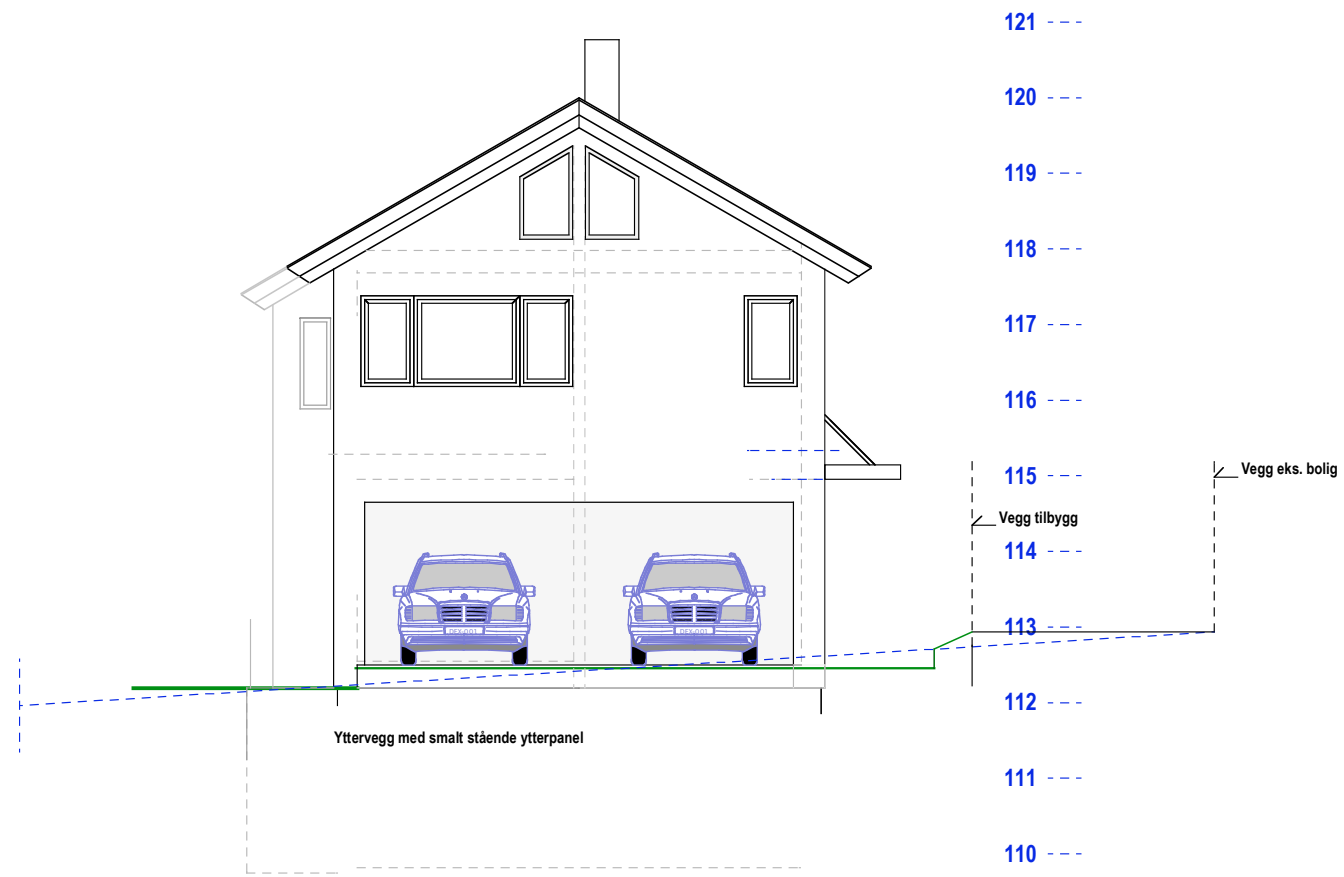

Fasade mot nord

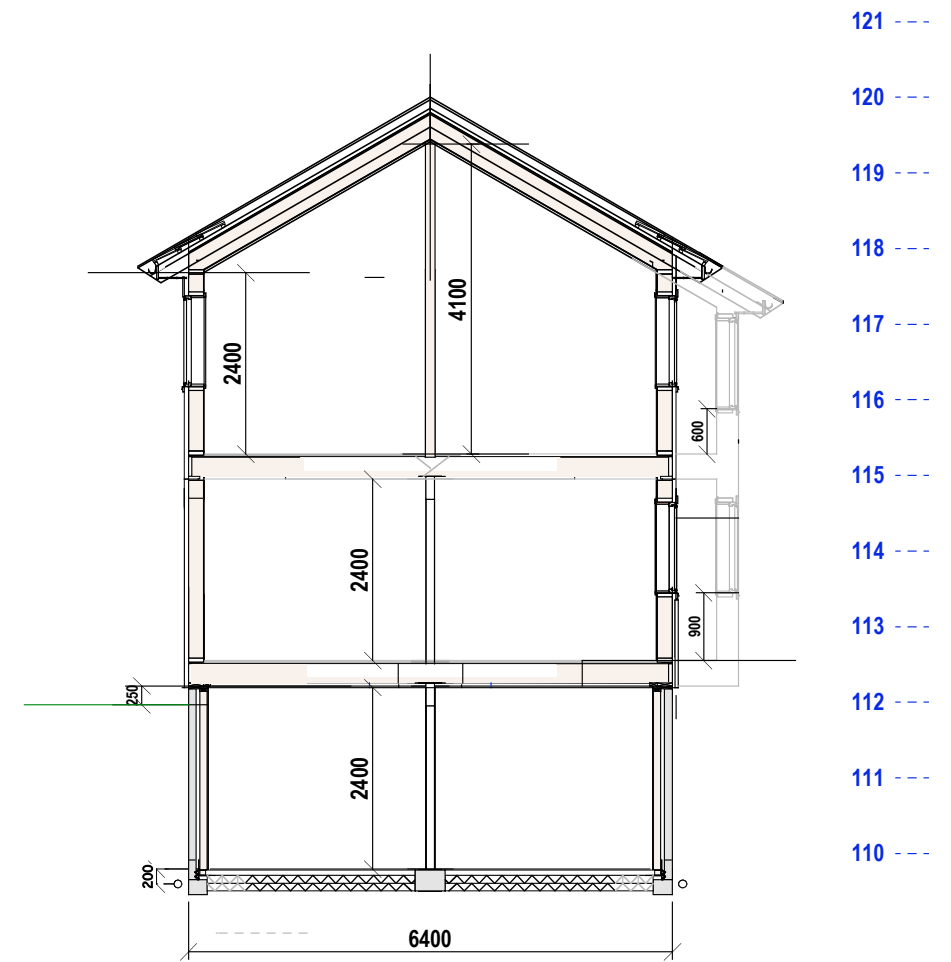

SNITT bolig

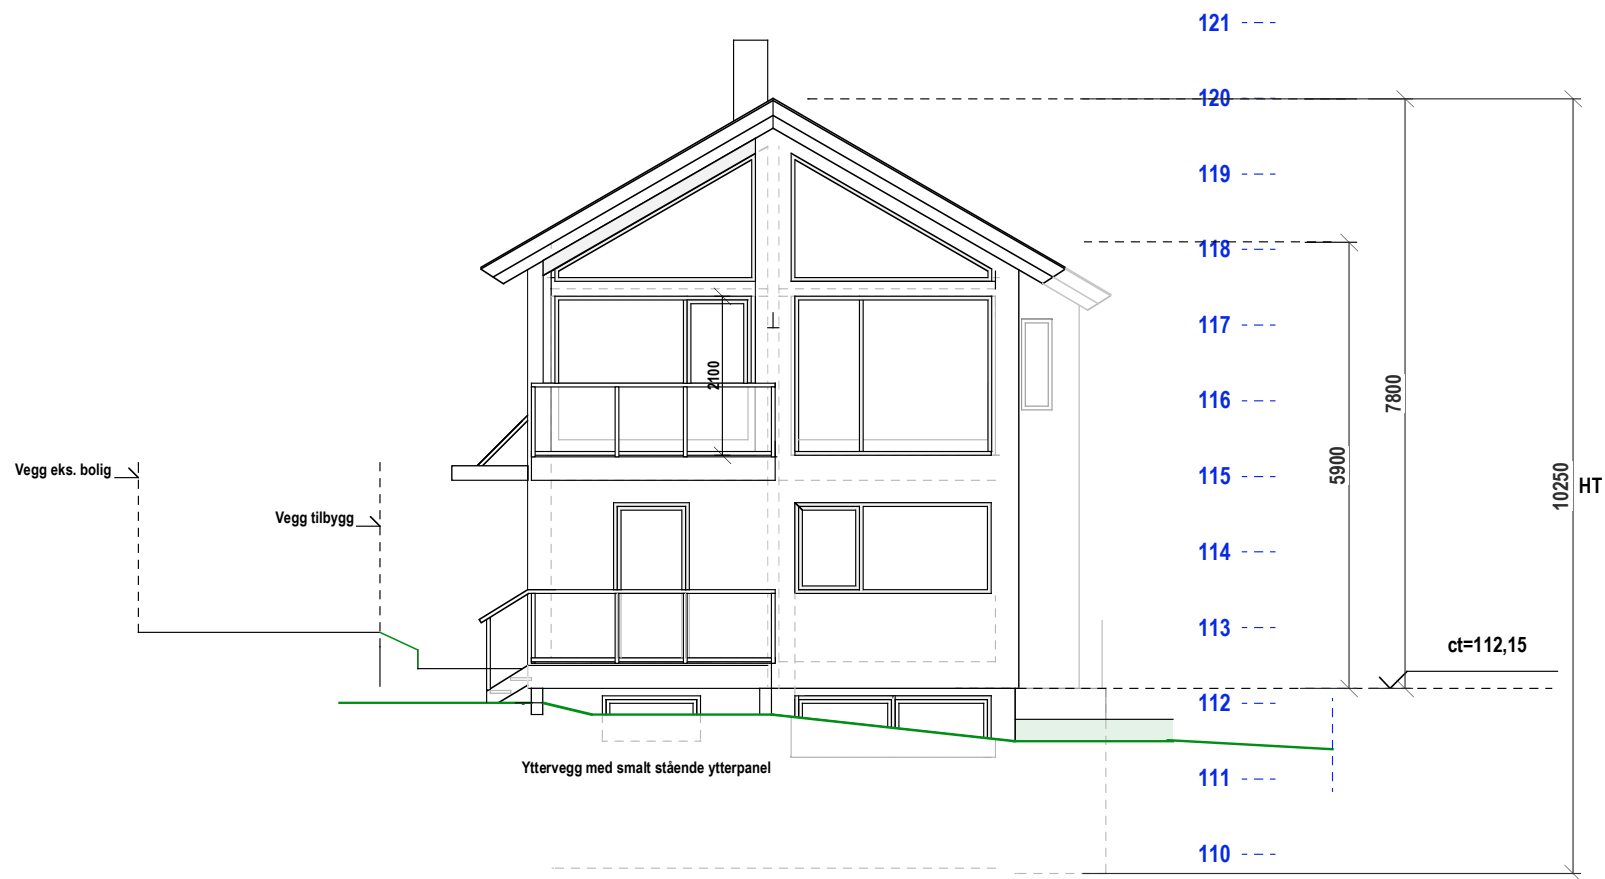

Fasade mot syd