


SNITT A-A

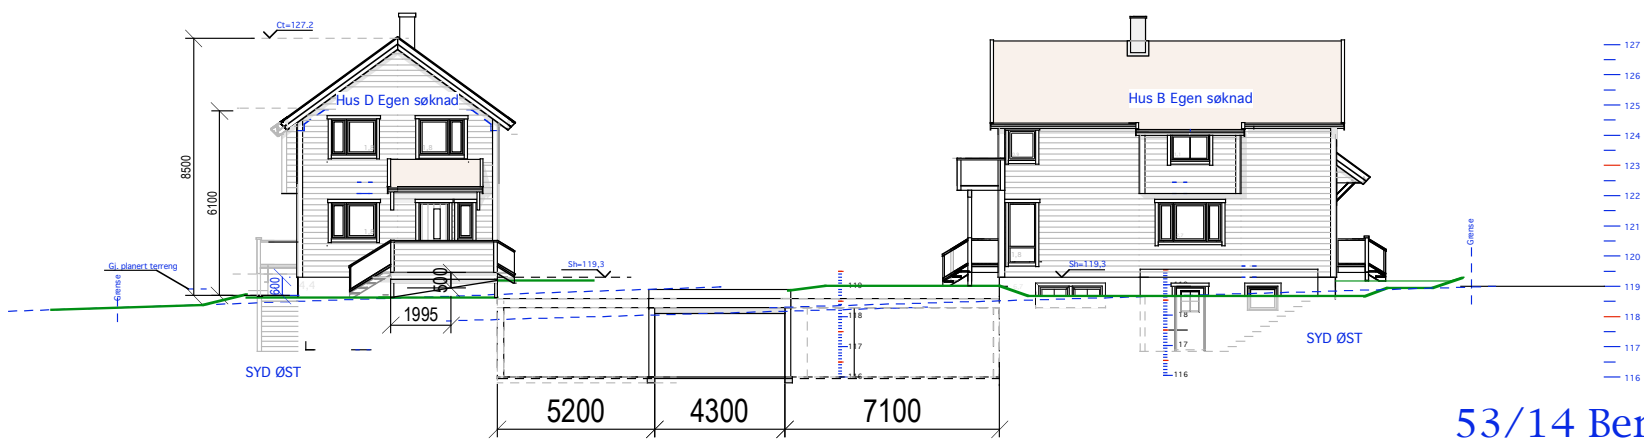

SNITT B-B

53/14 Bergrådveien 2

MÅL 1:200

18-10-11

Siv.ark. Nils Haugrud.  
Øvre Slottsgt. 7, 0157 Oslo  
Tlf 22424293