


Plan 2

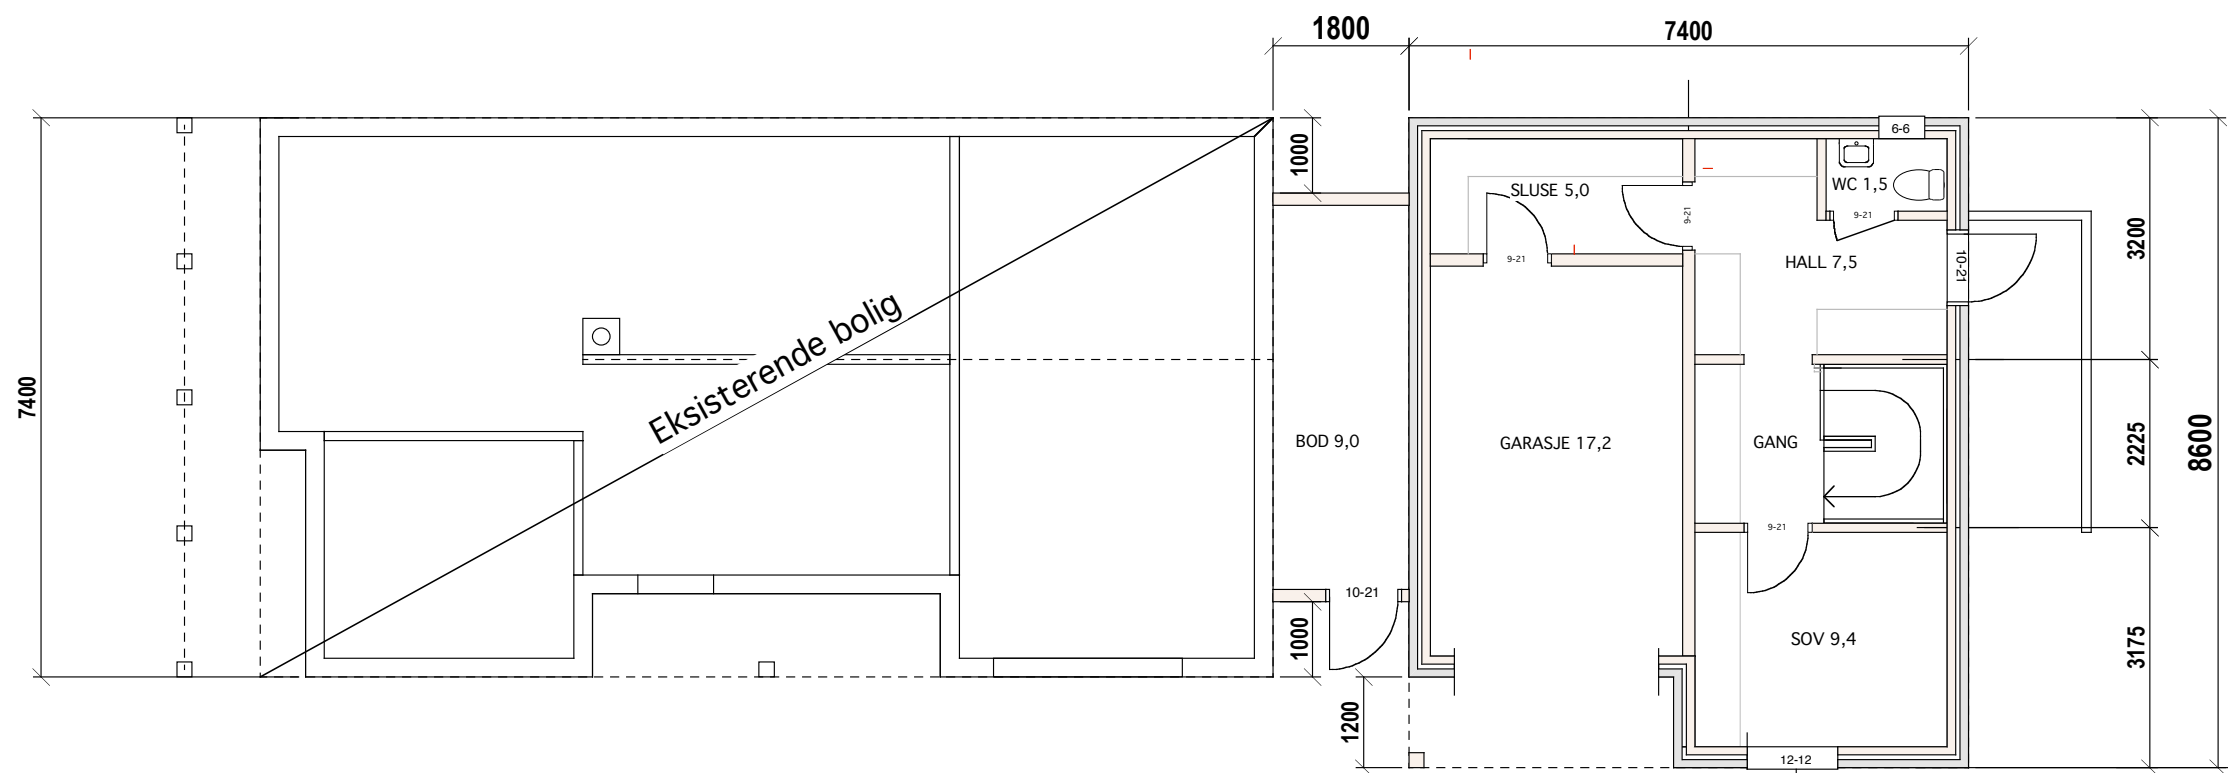

Plan 1

E.1-1 Plan u.etg og 1.etg



6/491 Bestumveien 26 B

MÅL 1:100


TILTAKSHAVER:

20-01-16


Siv.ark. Nils Haugrud.  
Øvre Slottsgt. 14, 0157 Oslo  
Tlf 9518 9518

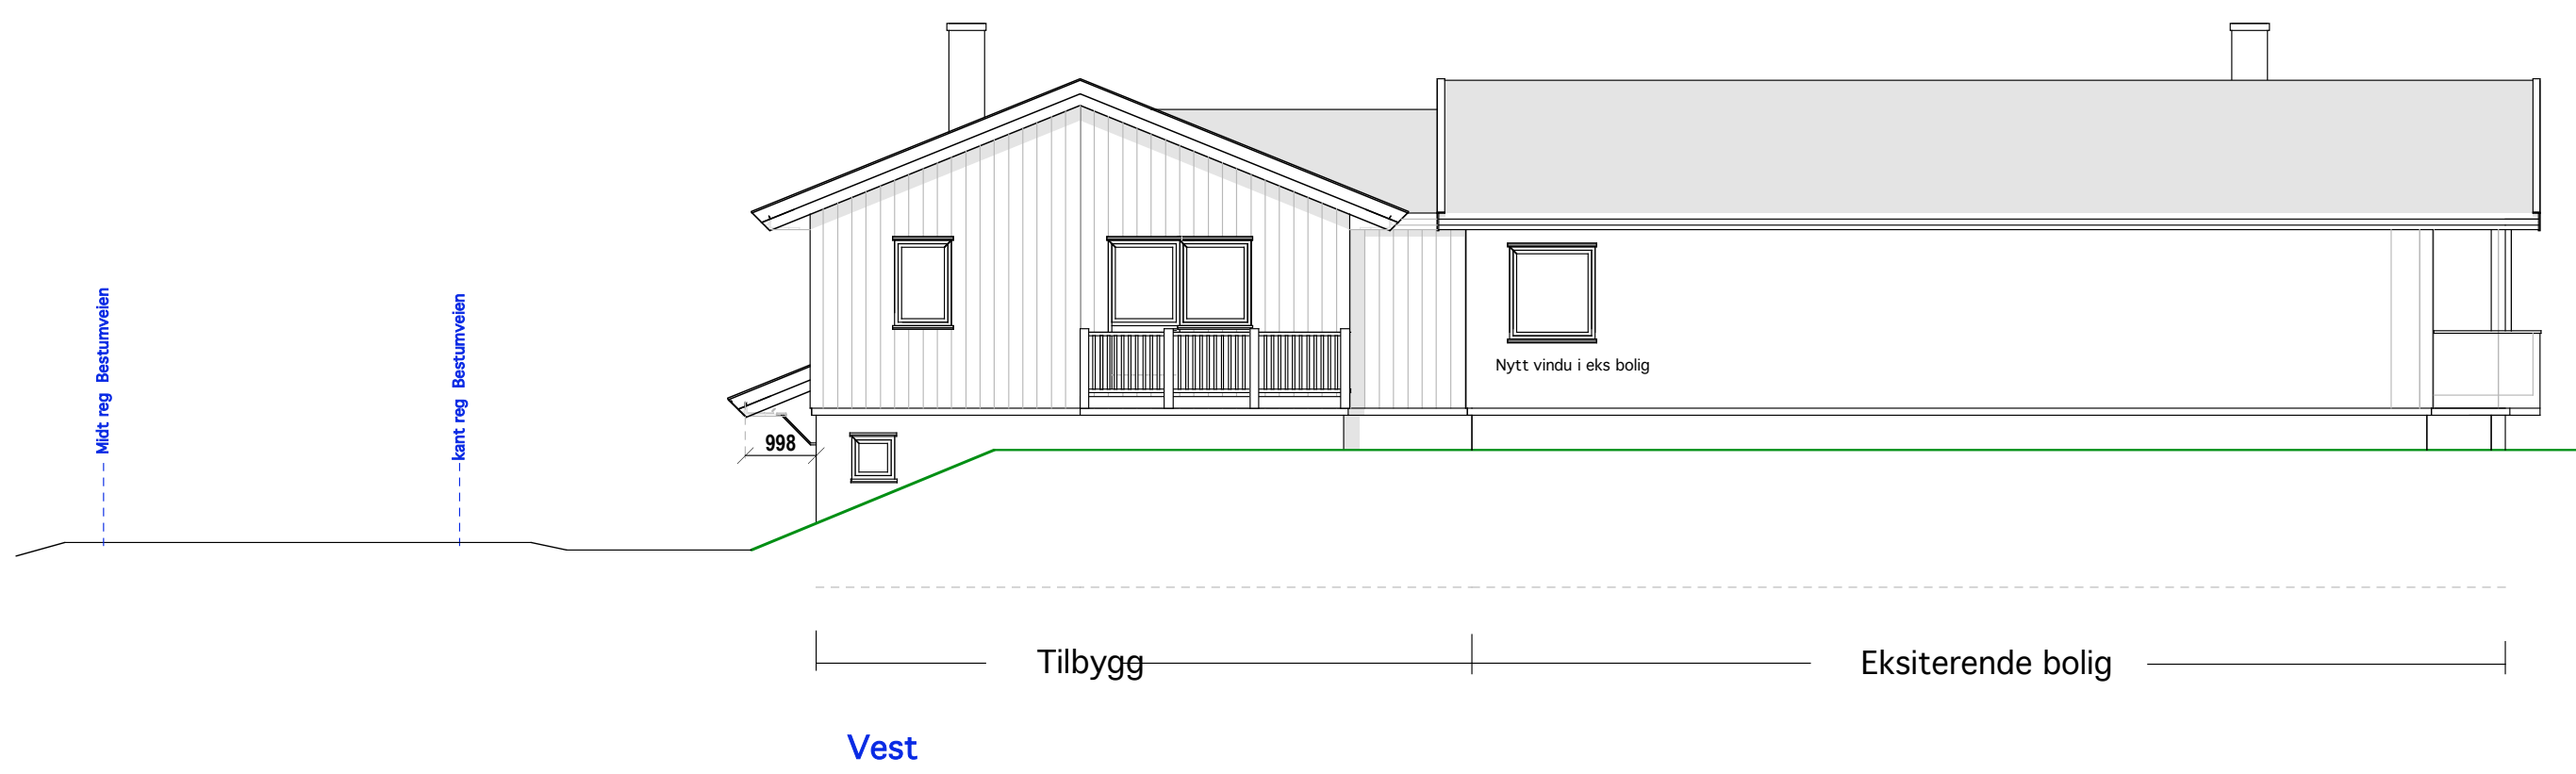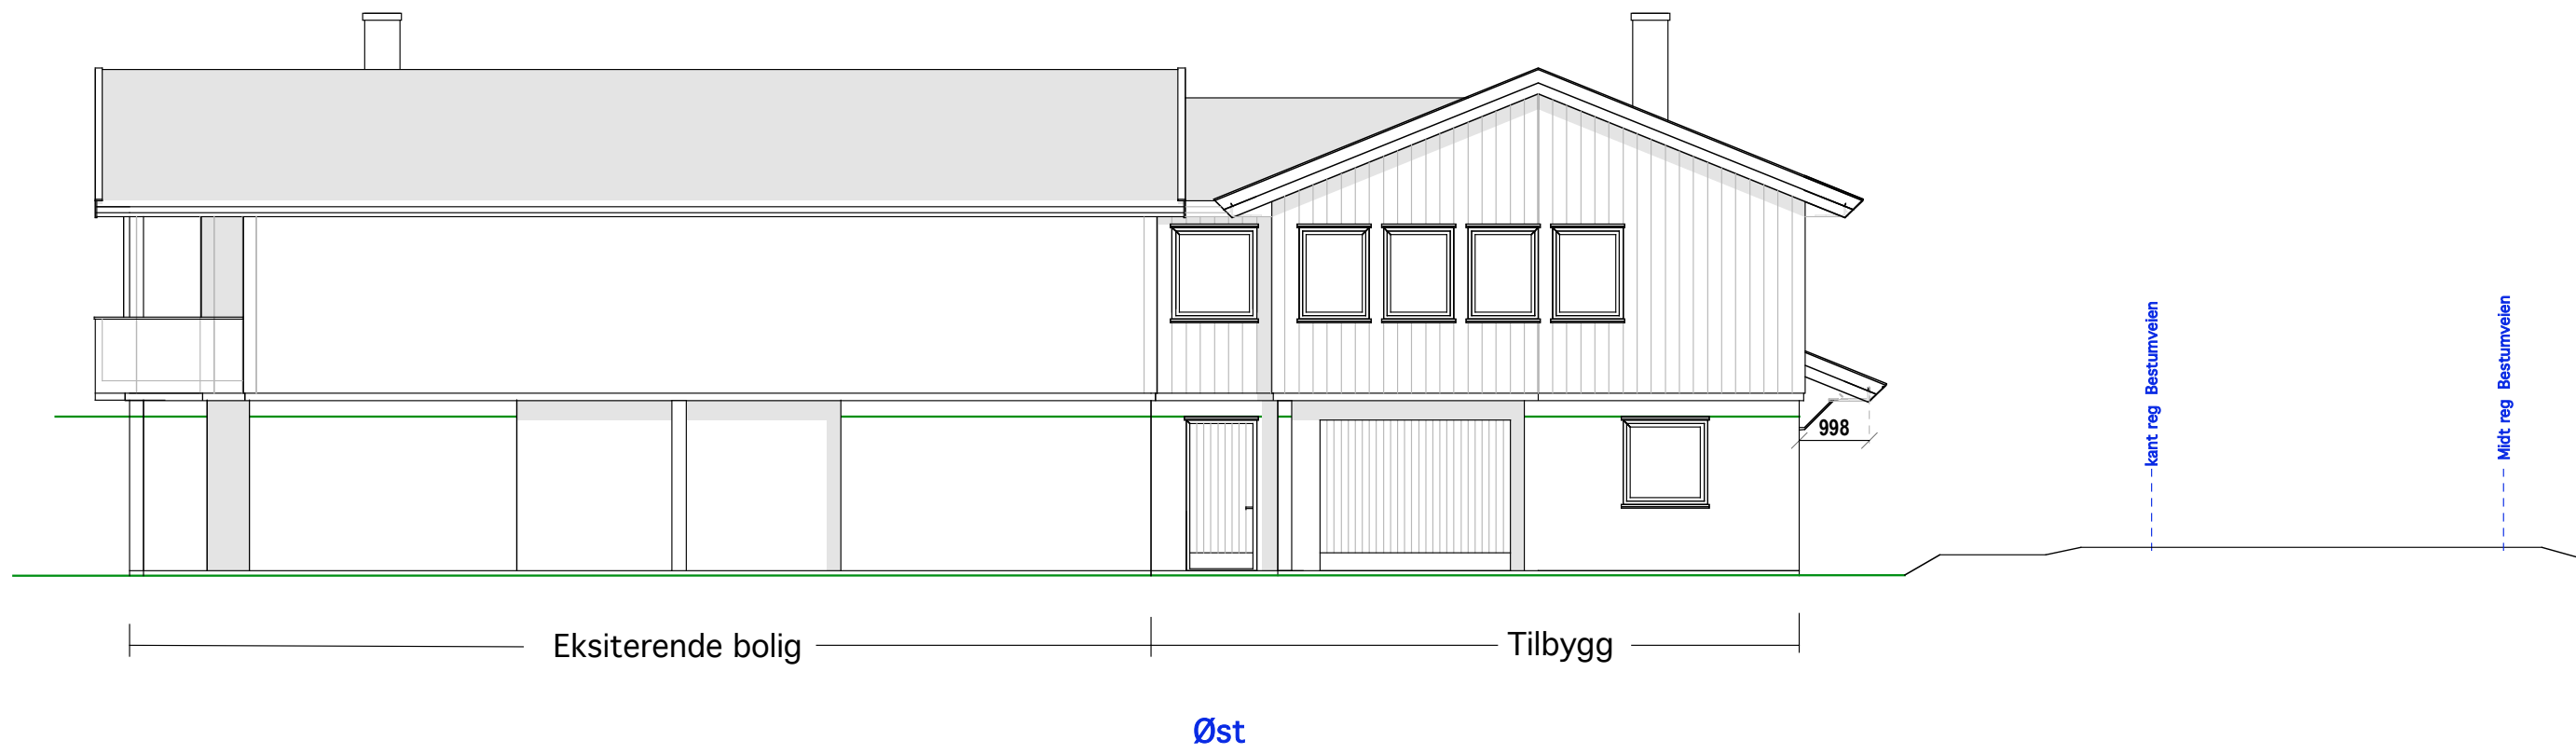


E.1-2 Fasade øst og vest

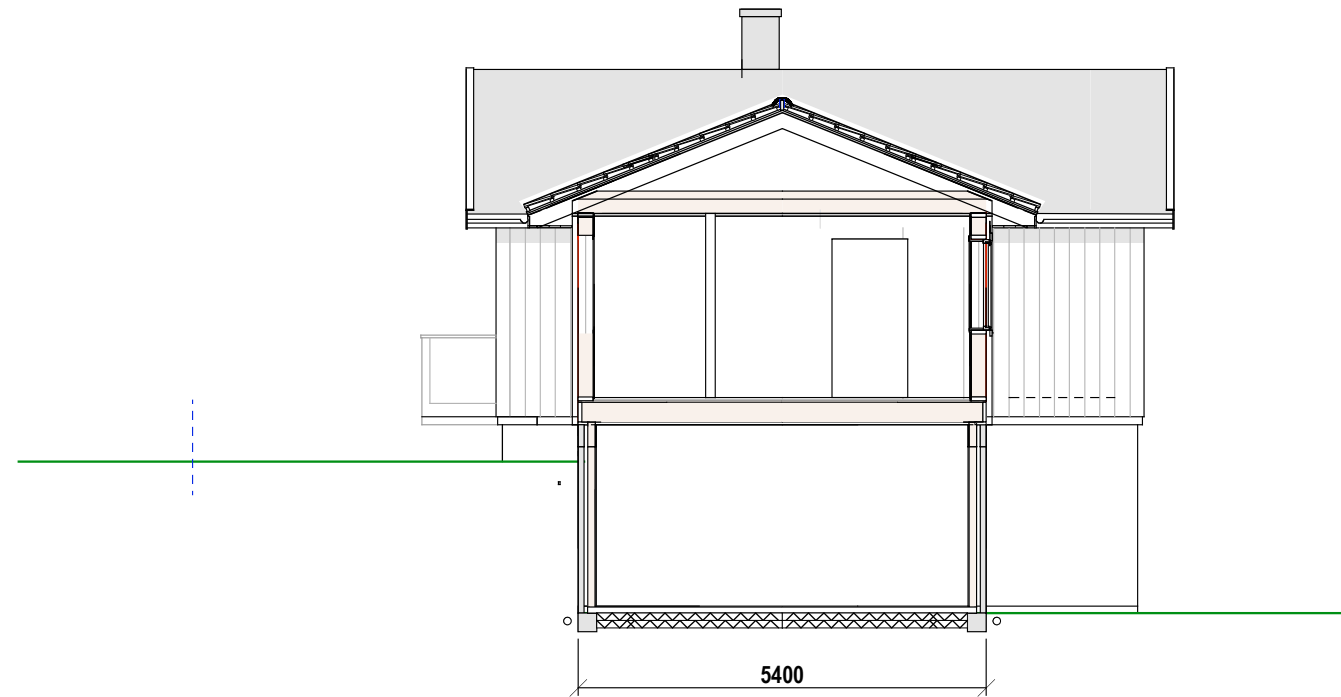

Fasade syd/ snitt mellombygg

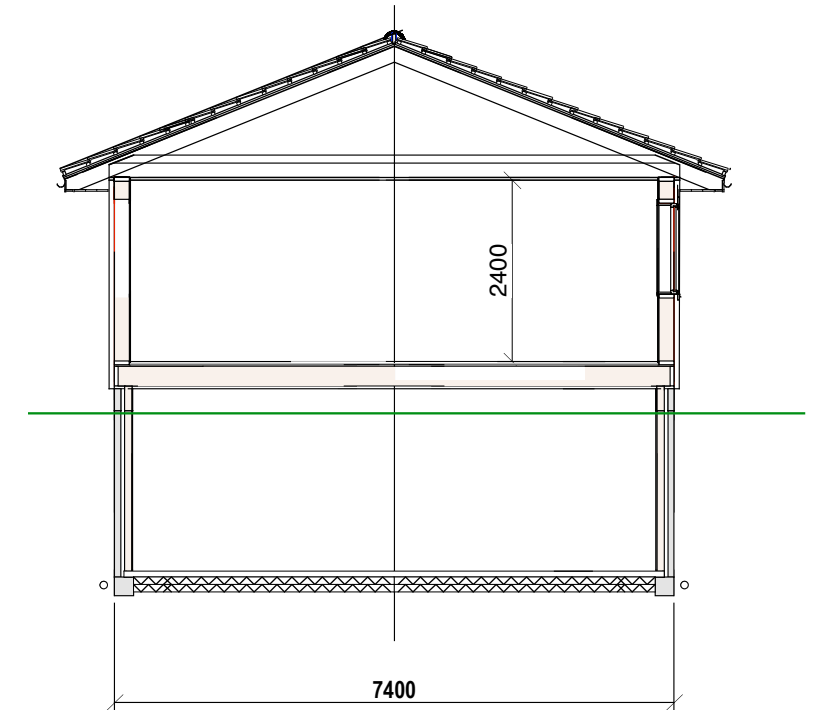

Snitt

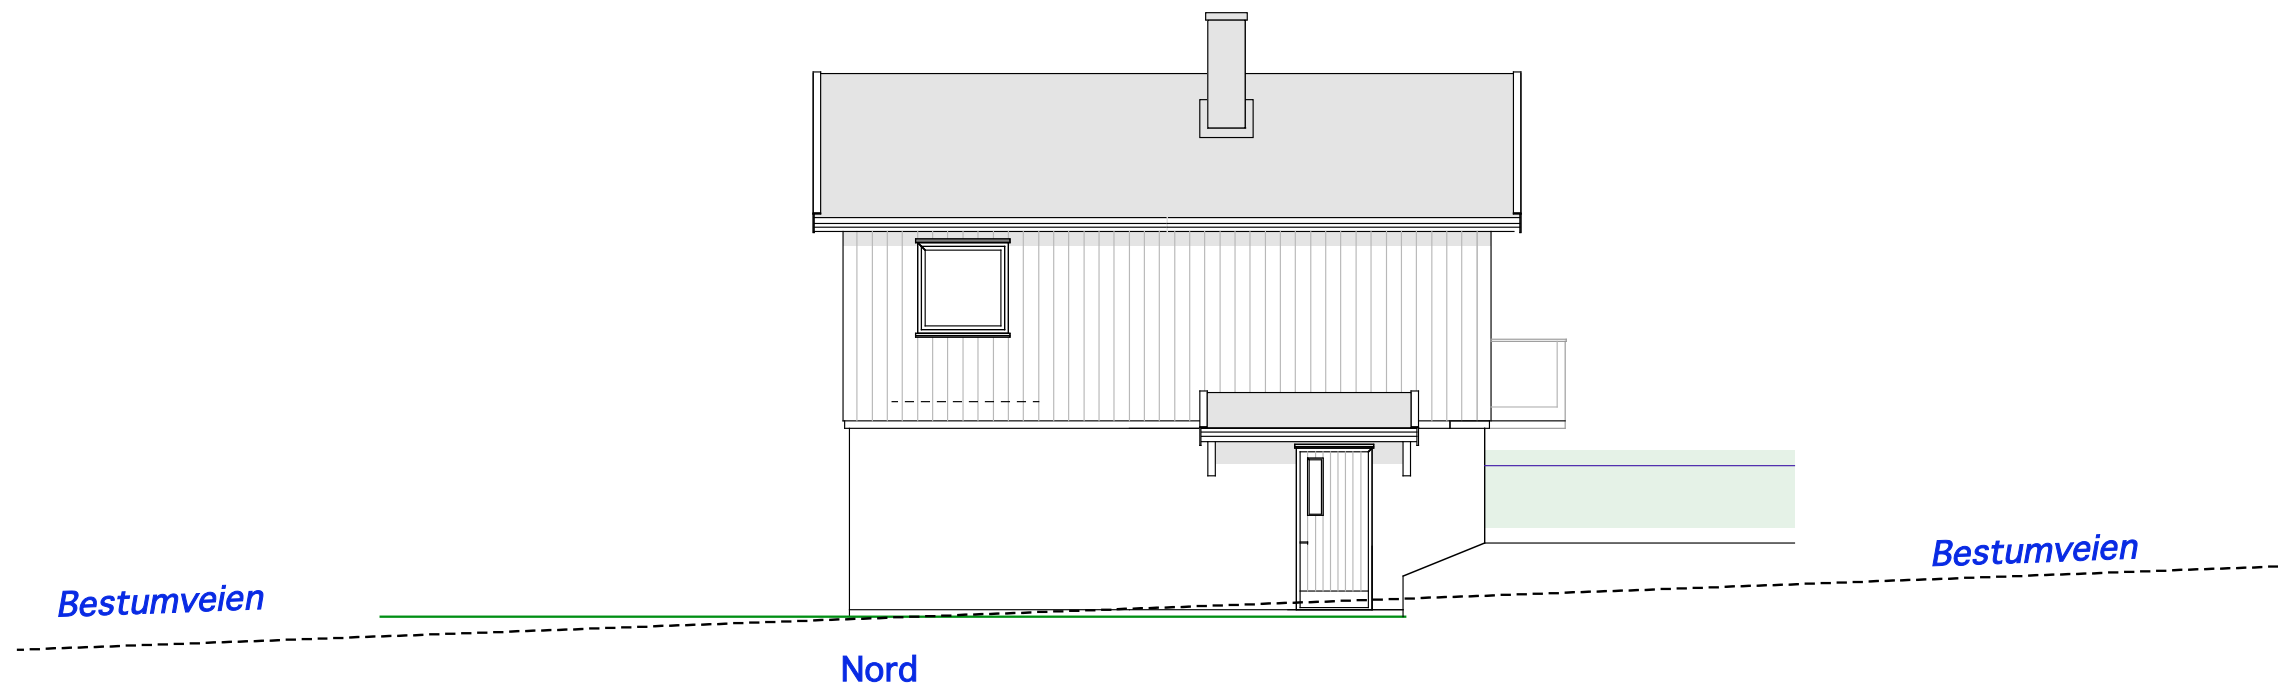

E.1-3 Fasade syd og nord med snitt

6/491 Bestumveien 26 B

MÅL 1:100

TILTAKSHAVER:

20-01-16

Siv.ark. Nils Haugrud.  
Øvre Slottsgt. 14, 0157 Oslo  
Tlf 9518 9518