


Snitt

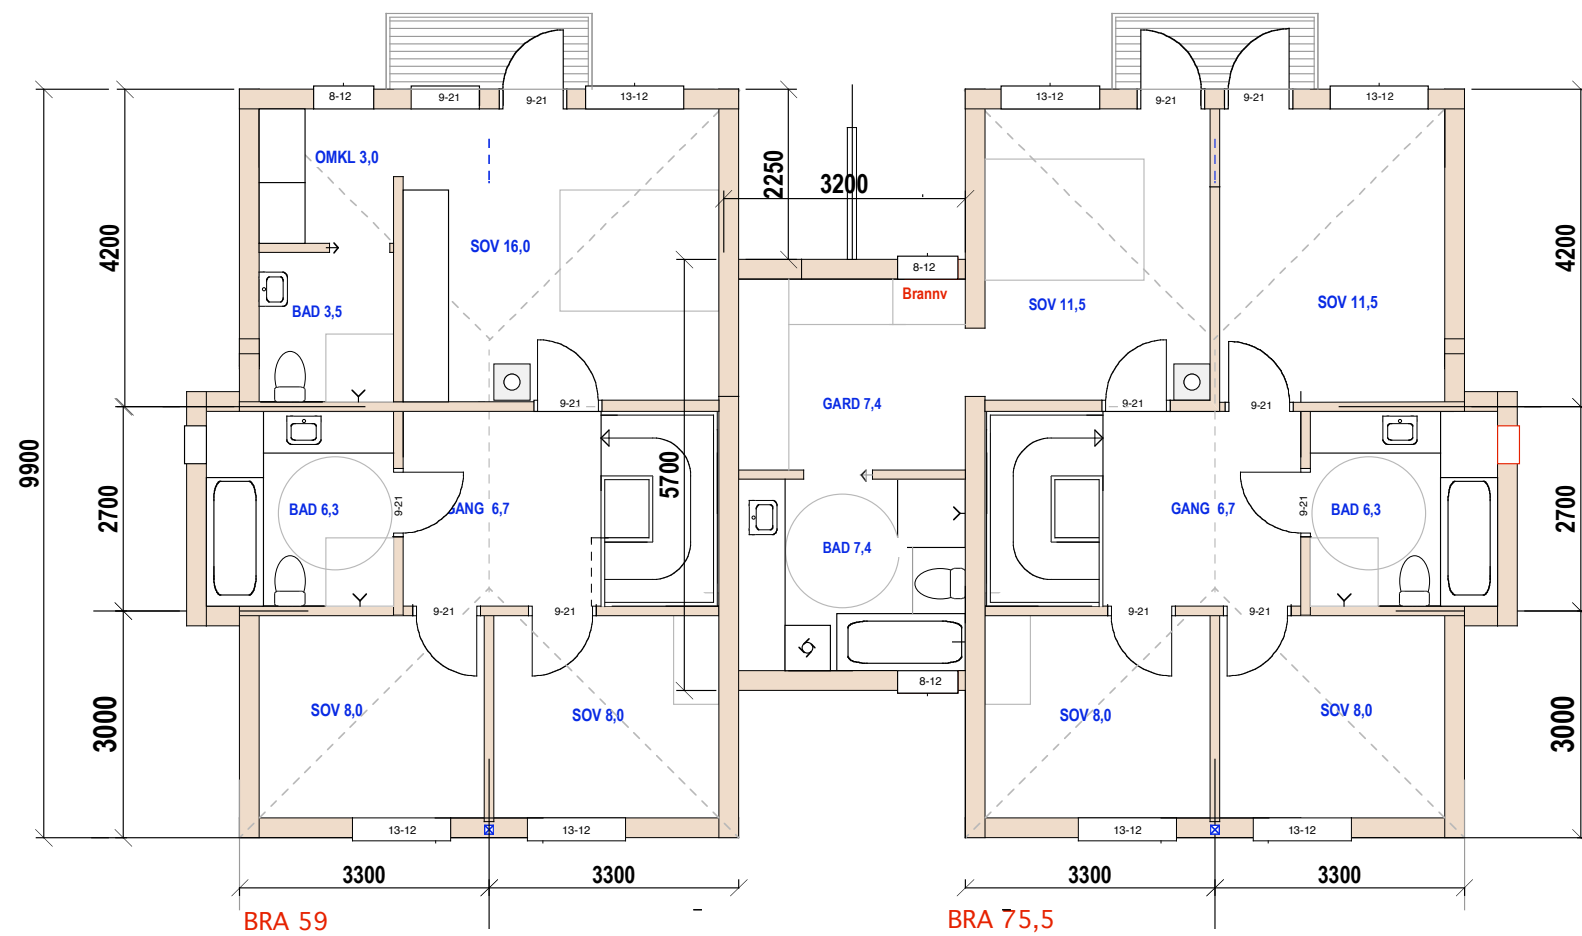

BRA 59
Hus 4
2. Etg.

BRA 75,5
Hus 3
Hus 3-4


E.1-1 Plan 2.et. og snitt

33/1400 Bjørnveien 91


Mål: 1:100
Date: 08-04-19
Date: 26-09-19

TILTAKEHAVER

Siv.ark. Nils Haugrud,
Øvre Slottsgt 14, 0157 Oslo
Tlf 9518 9518 _nhaugrud@online.no

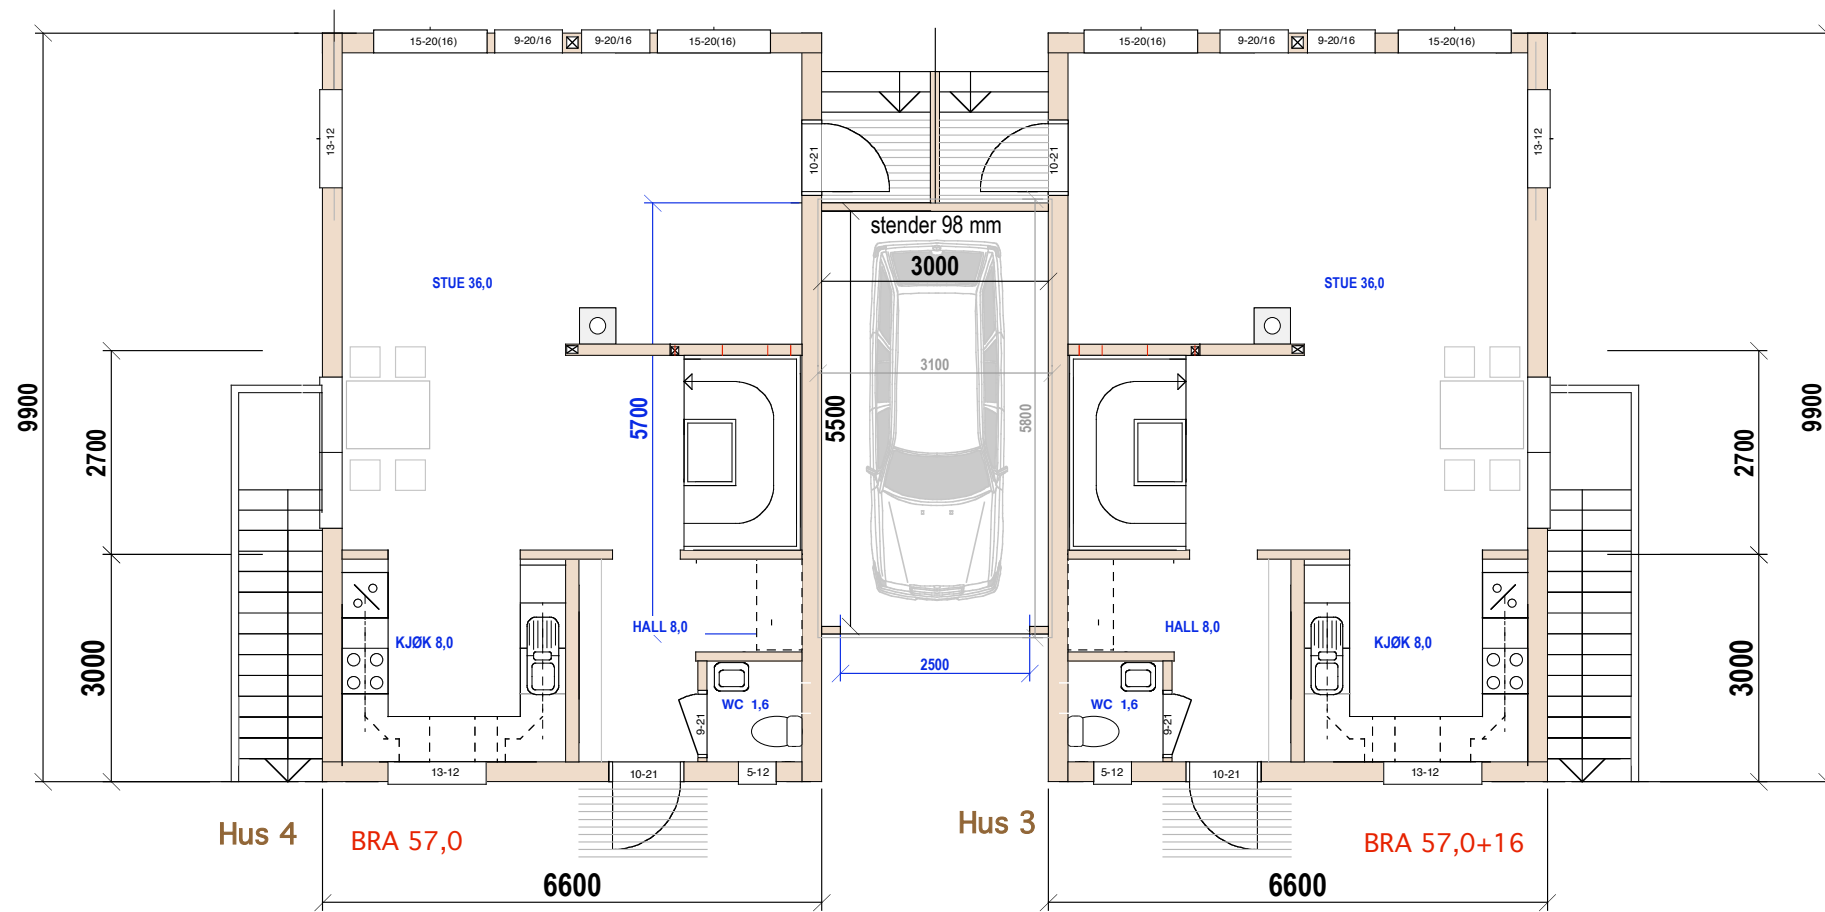

1. Etg.

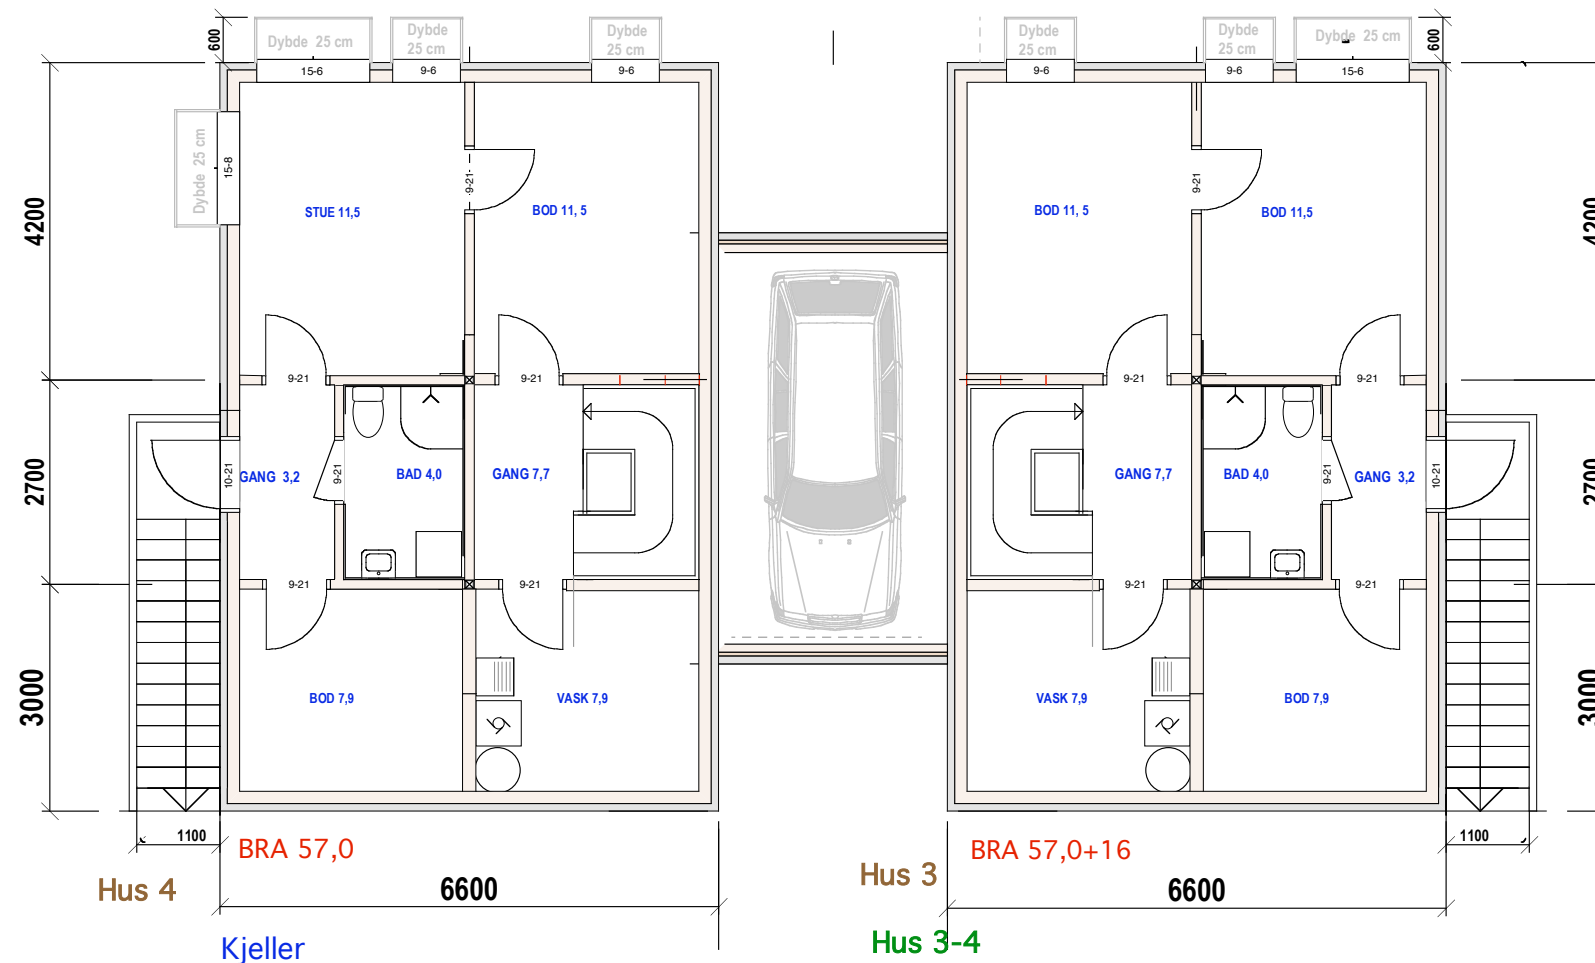

Hus 3-4

E.1-2 Plan 1.et. og kjeller

33/1400 Bjørnveien 91

Mål: 1:100 TILTAKSHAVER
 Date: 08-04-19 Dato: 18-08-19

Siv.ark. Nils Haugrud,
 Øvre Slottsgt 14, 0157 Oslo
 Tlf 9518.9518_nhaugrud@online.no



- 150
- 149
- 148
- 147
- 146
- 145
- 144
- 143
- 142
- 141
- 140
- 139





Hus 3-4

E.1-3 Fasader syd og nord

33/1400 Bjørnveien 91

Mål:1:100 TILTAKSHAVER
 Dato: 08-04-19 Dato: 18-08-19

Siv.ark. Nils Haugrud,
 Øvre Slottsgt 14, 0157 Oslo
 Tlf 9518 9518 nhaugrud@online.no

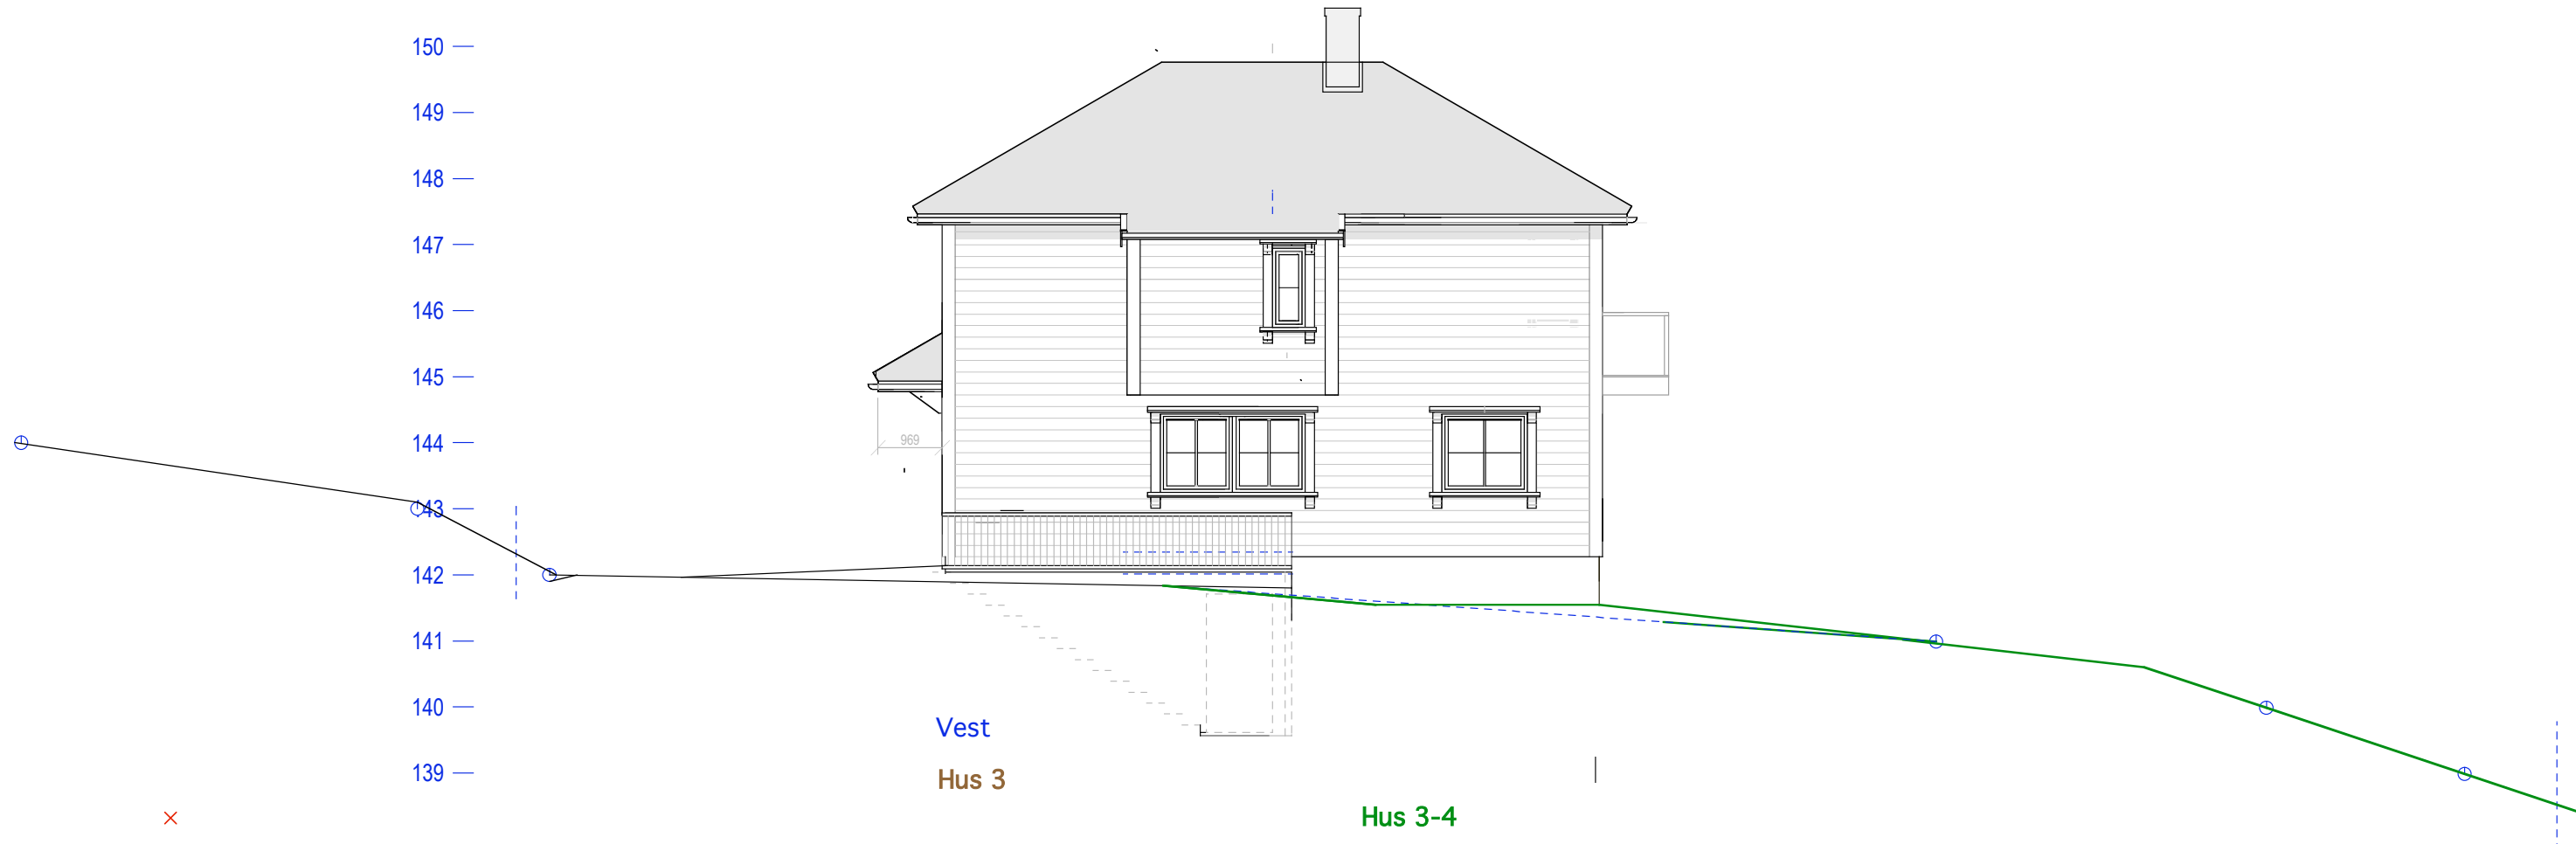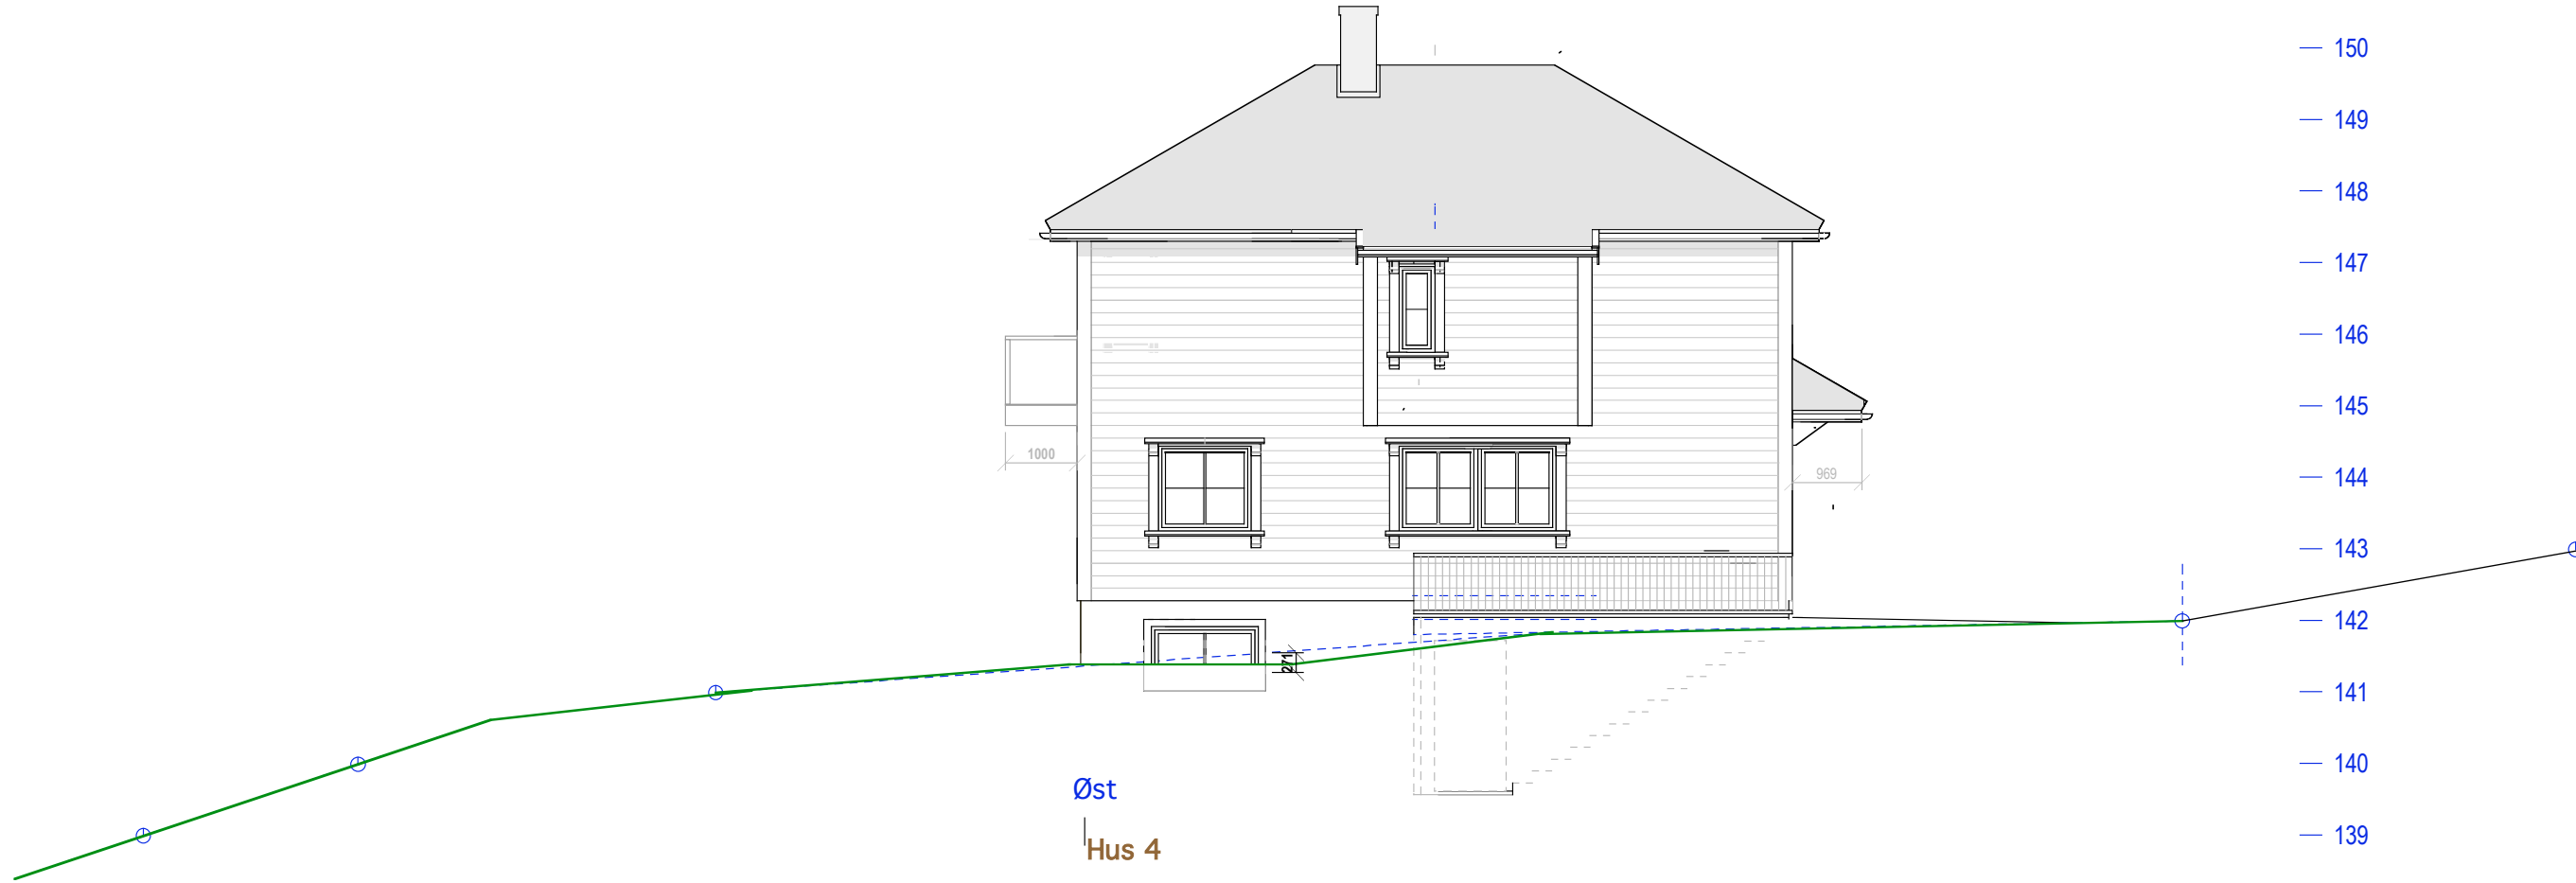

Hus 3-4
 E.1-4 Fasader øst og vest
 33/1400 Bjørnveien 91