



SNITT bolig

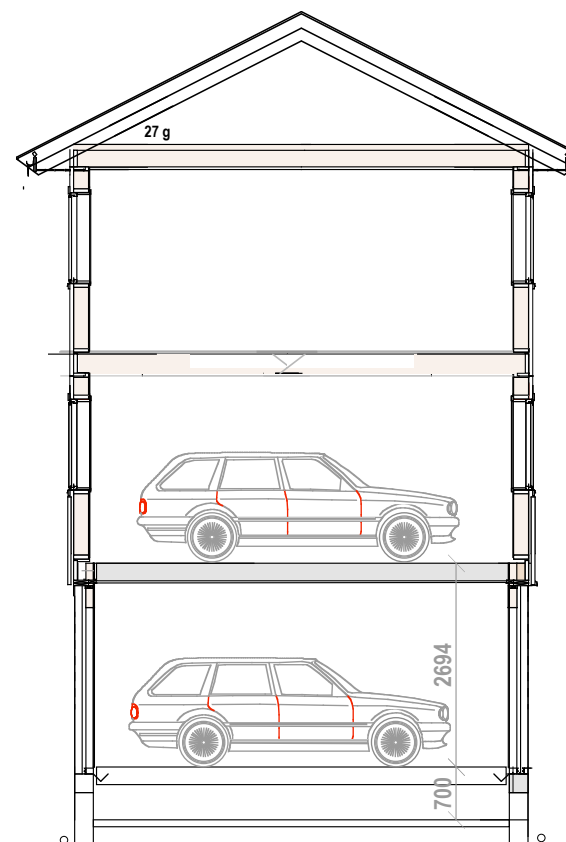


SNITT garasje

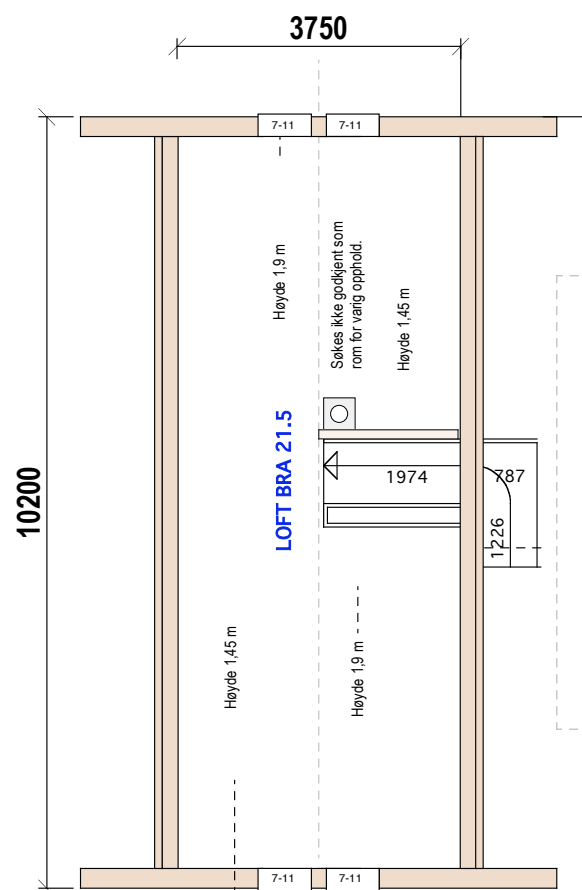

LOFT BRA 21.5


Hus 1

Hus 1 er egen søknad

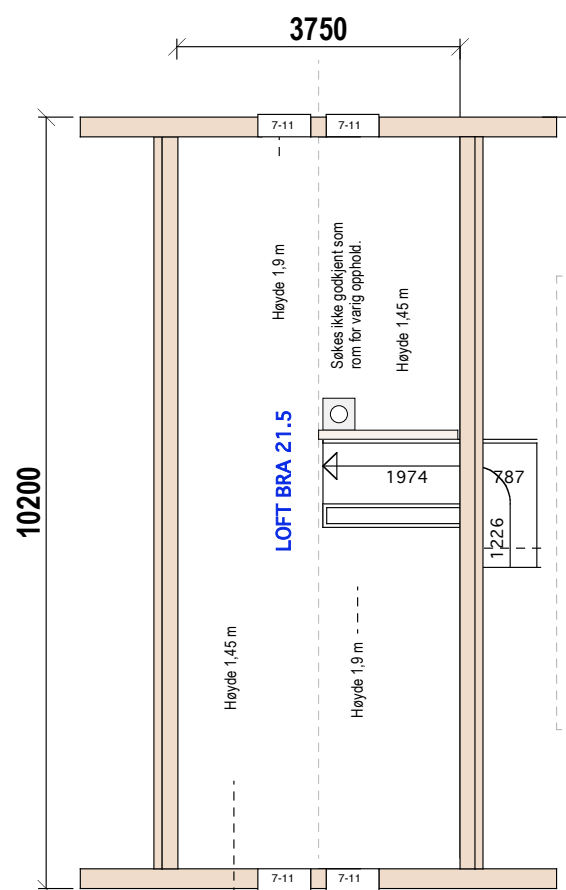

LOFT BRA 21.5

Hus 2

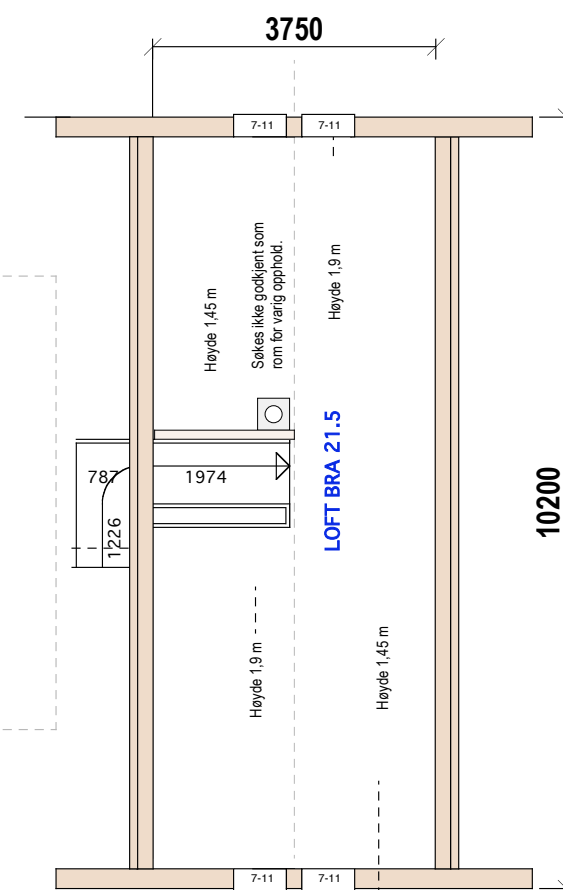

LOFT BRA 21.5

Hus 3


Hus 2-3 E.1-1 Plan Loft og Snitt

35/722 Faunveien 4E


Mål: 1:100  
Dato: 10-12-18

TILTAKSHAVER

Siv.ark. Nils Haugrud,  
Øvre Slottsgt 14, 0157 Oslo  
Tlf: 9518 9518

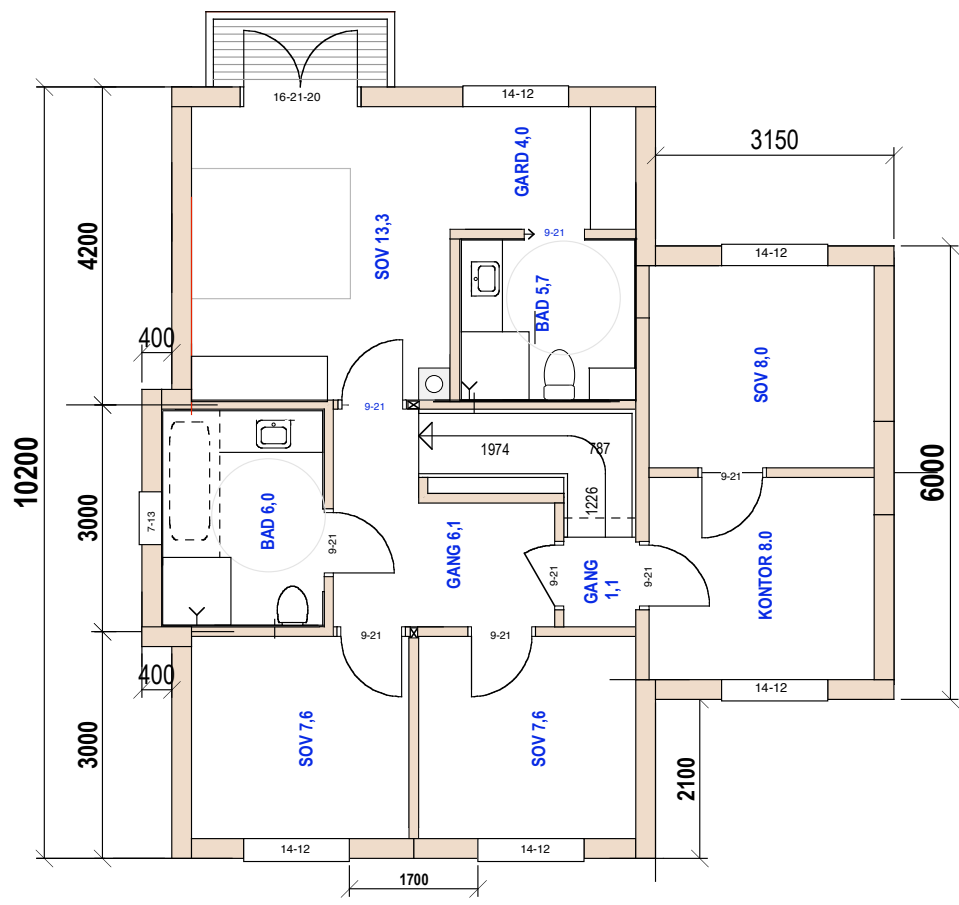

**2.ETG Hus 1** Hus 1 er egen søknad  
BRA 75,0

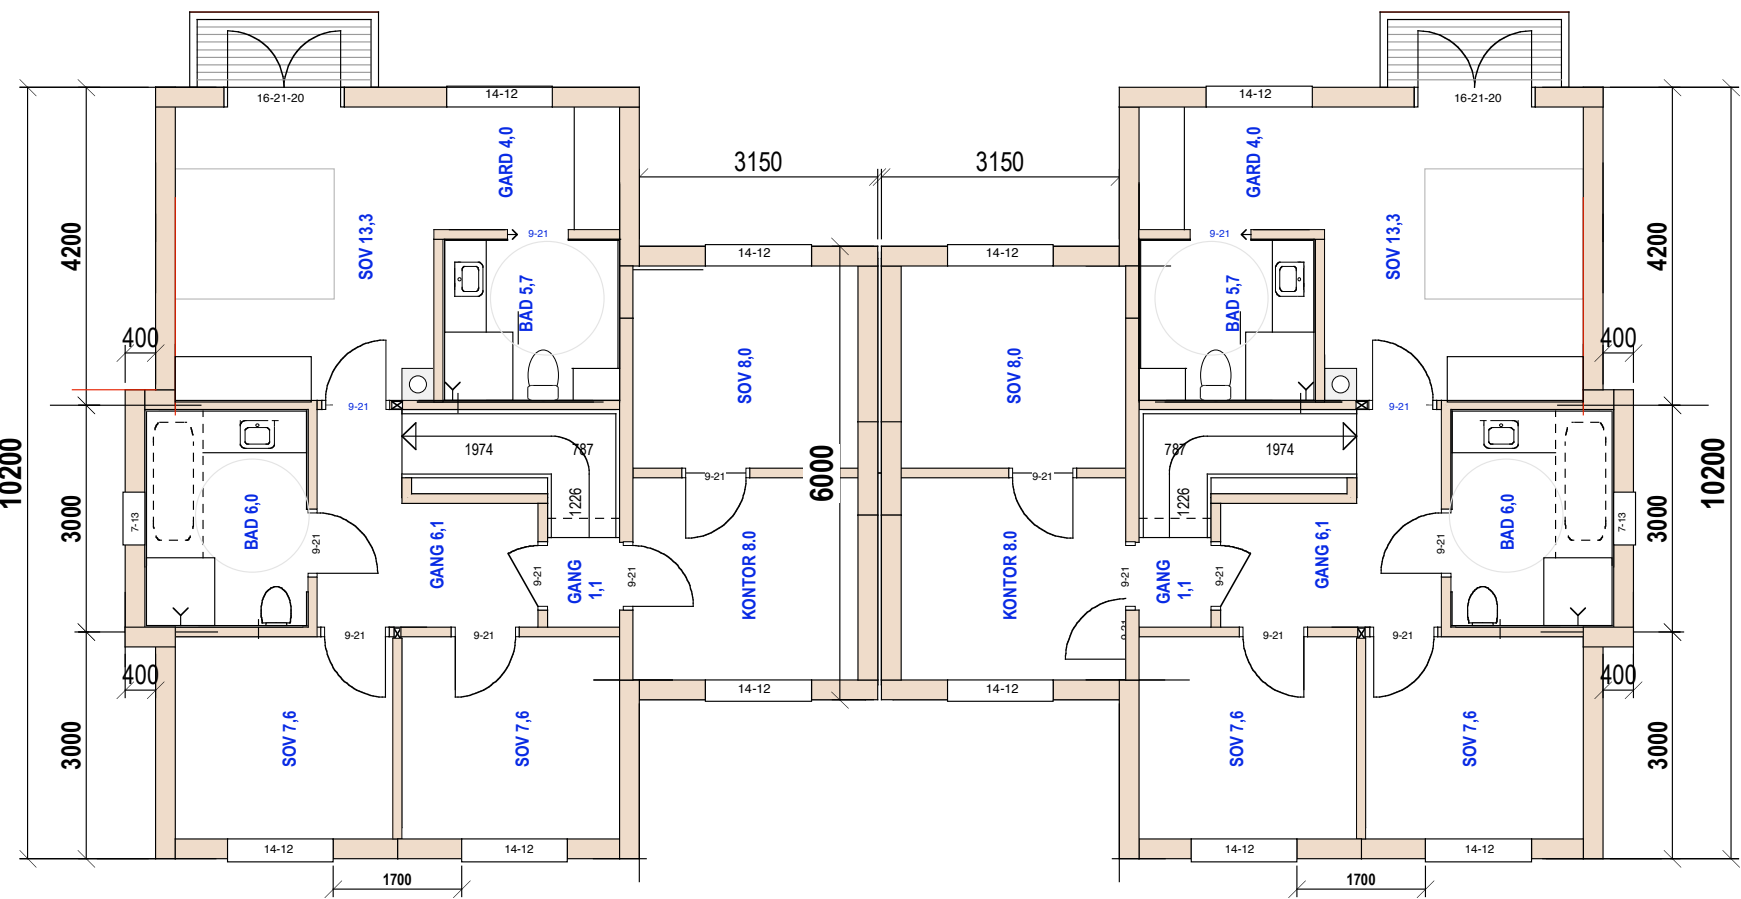

**Hus 2**  
**2.ETG**  
BRA 75,0


**Hus 3**  
**2.ETG**  
BRA 75,0

Hus 2-3 E.1-2 Plan 2.Etg.

**35/722 Faunveien 4E**

Mål: 1:100  
Dato: 10-12-18 02-05-19 15-04-20

TILTAKSHAVER  
Siv.ark. Nils Haugrud,  
Øvre Slottsgt 14, 0157 Oslo  
Tlf: 9518 9518

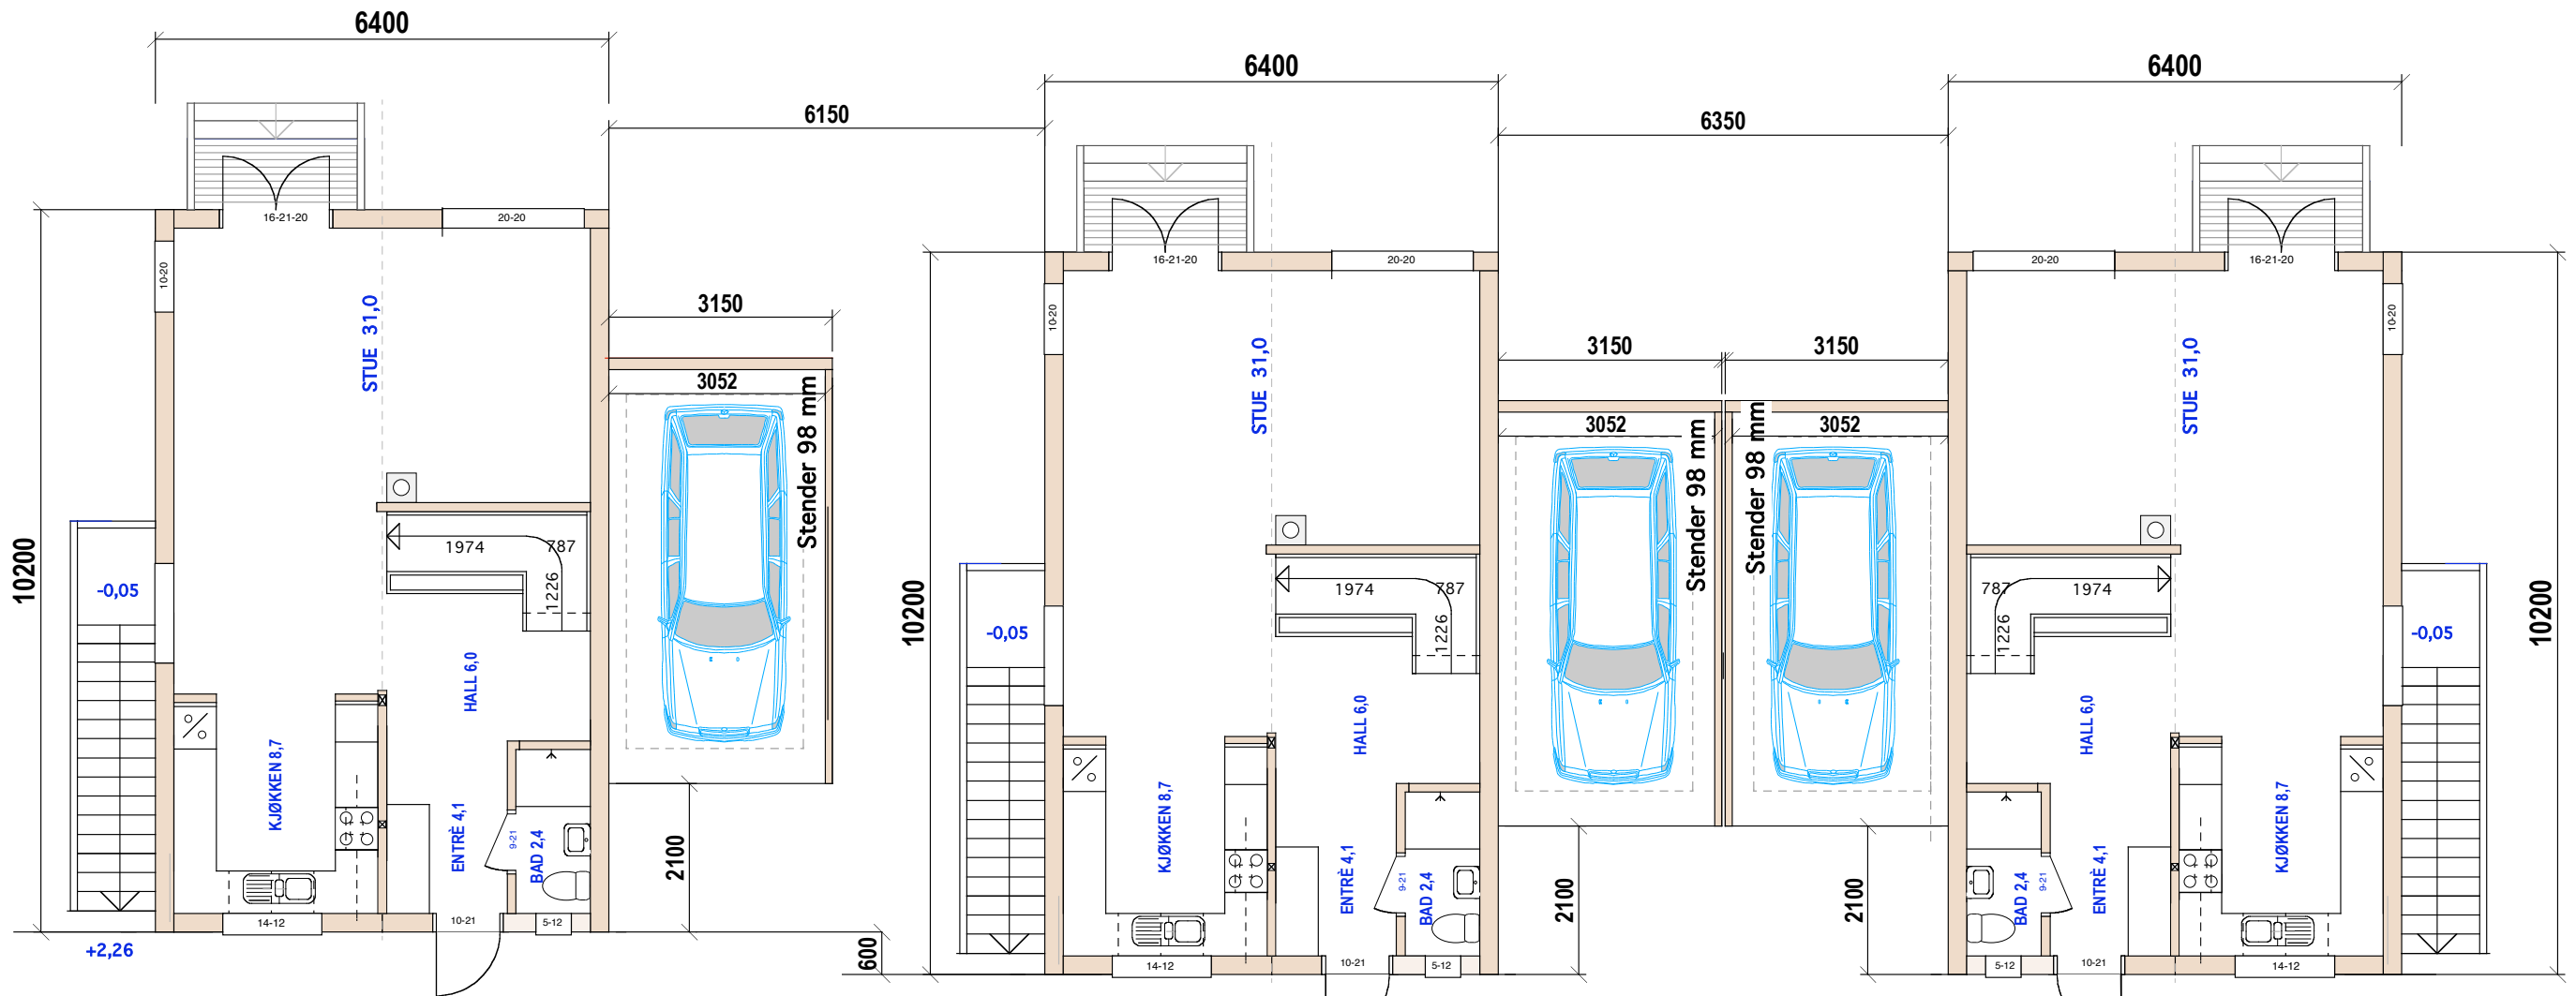

**Hus 1**  
Hus 1 er egen søknad

BRA 56,0+17,0  
**1.ETG**

**Hus 2**

BRA 56,0+17,0  
**1.ETG**

**Hus 3**

BRA 56,0+17,0  
**1.ETG**

Hus 2-3 E.1-3 Plan 1.Etg.


**35/722 Faunveien 4E**

Mål: 1:100

TILTAKSHAVER

Dato: 10-12-2020-05-19


Siv.ark. Nils Haugrud,  
Øvre Slottsgt 14, 0157 Oslo  
Tlf: 9518 9518

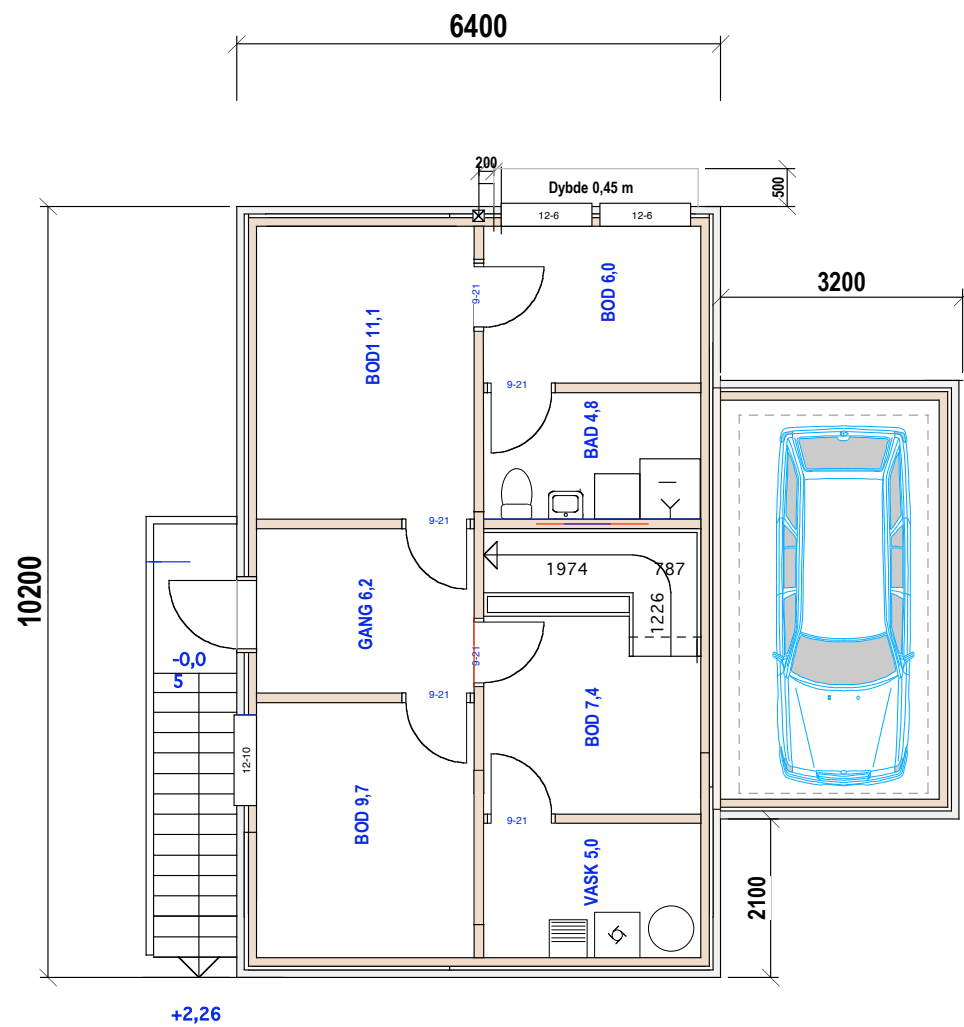

Hus 1 er egen søknad

**U. ETG**  
Hus 1


BRA 56,0+17,0

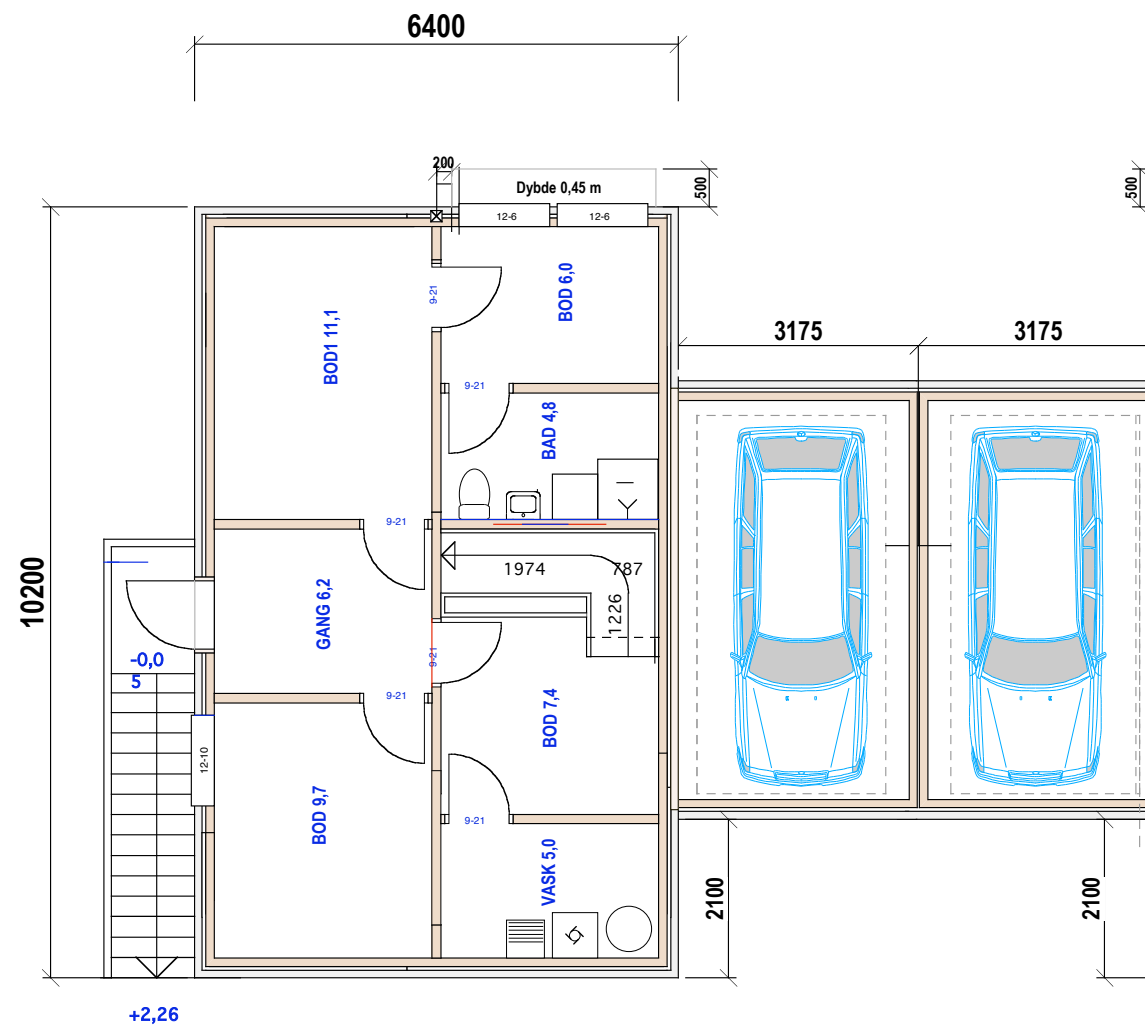

+2,26

**U. ETG**  
Hus 2

BRA 56,0+117,0

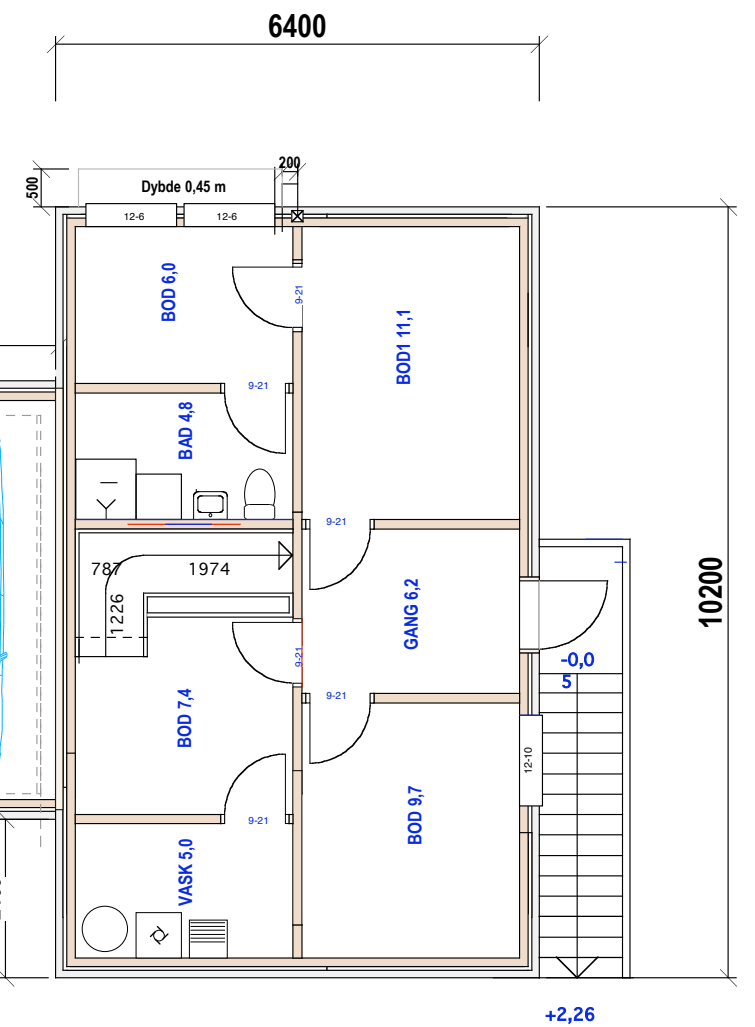

+2,26

**Hus 3**

BRA 56,0+17,0

Hus 2-3 E.1-4 Plan U.Etg.

**35/722 Faunveien 4E**

Mål: 1:100

TILTAKSHAVER

Dato: 10-12-02-05-19

Siv.ark. Nils Haugrud,  
Øvre Slottsgt 14, 0157 Oslo  
Tlf: 9518 9518