




SNITT

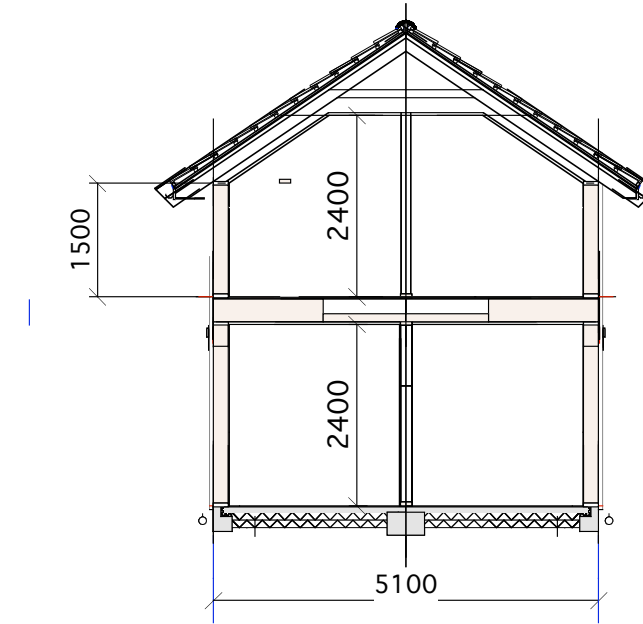

SNITT SIDEBYGG

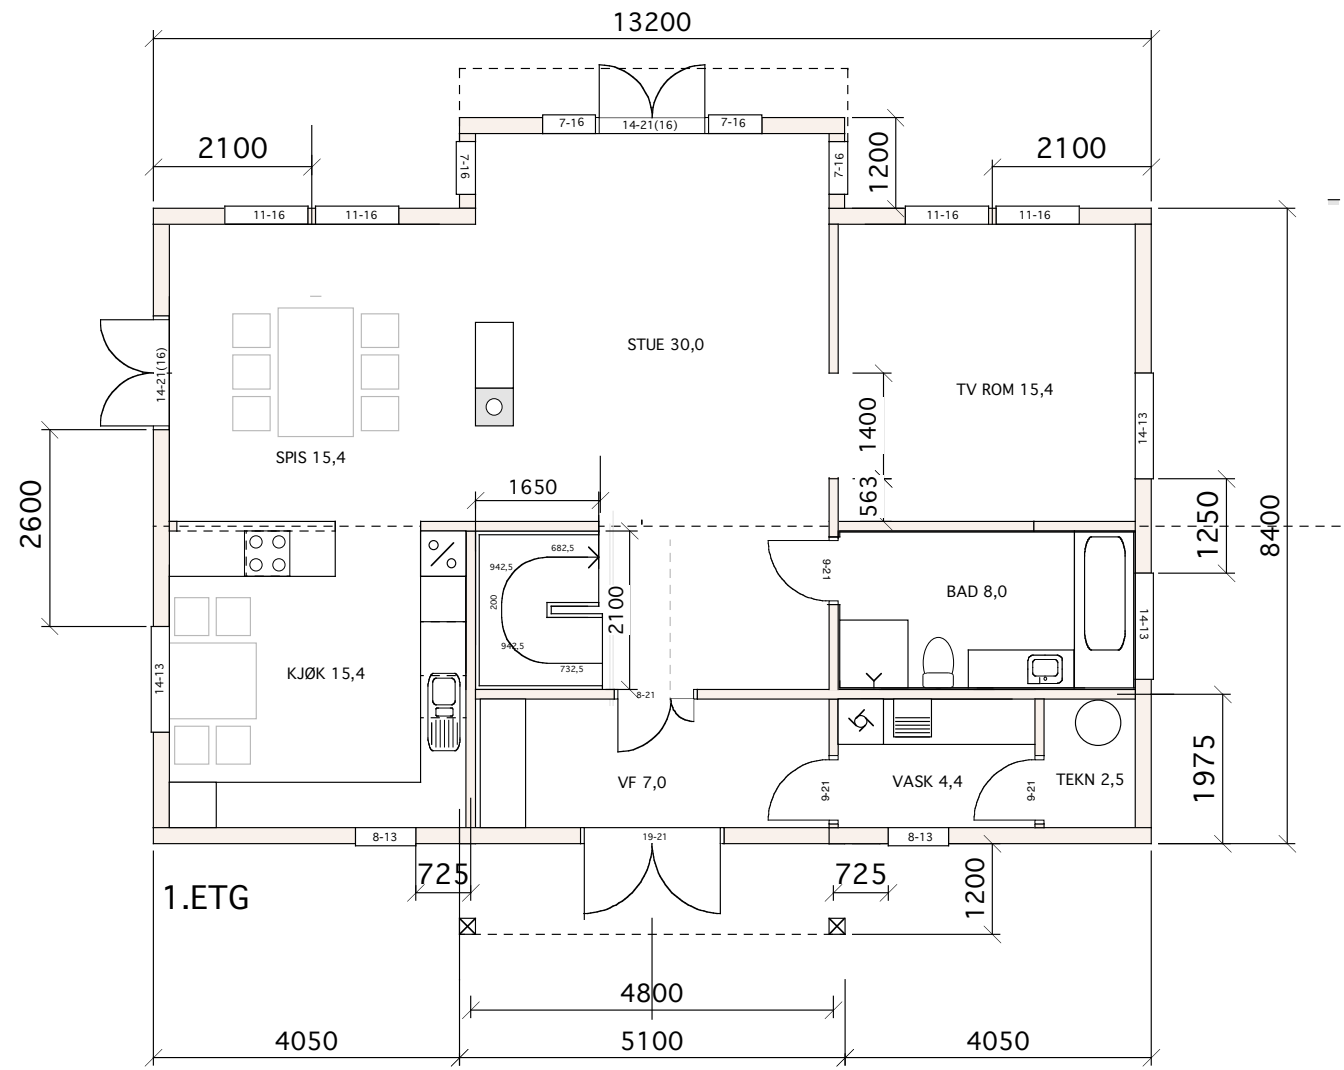


BRA=107,5

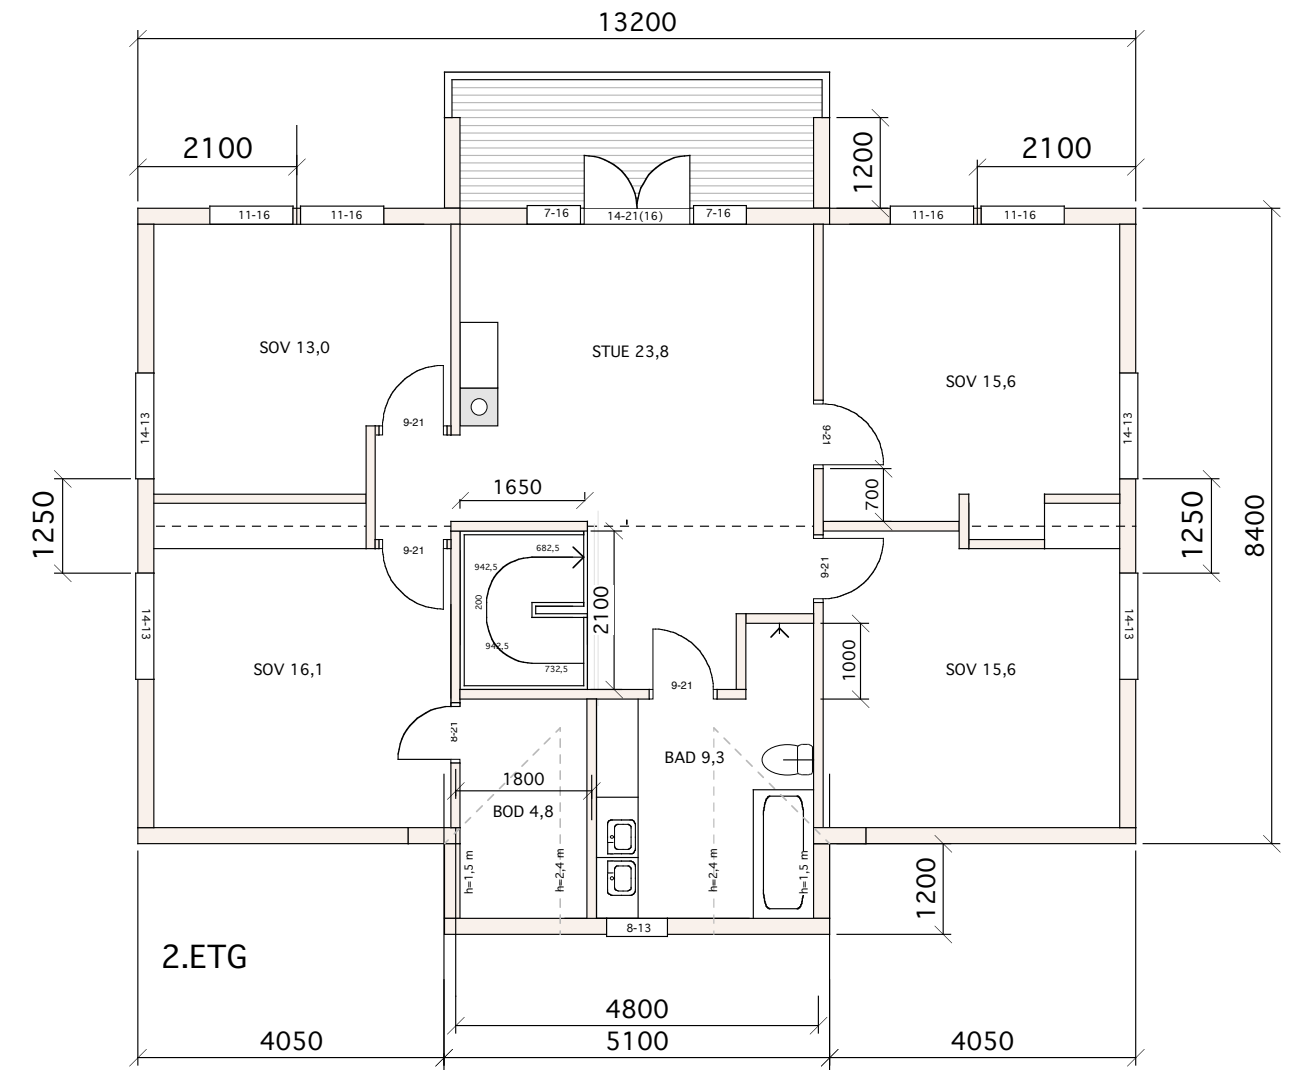

BRA=107,5 SUM BRA=215,0

BEITO

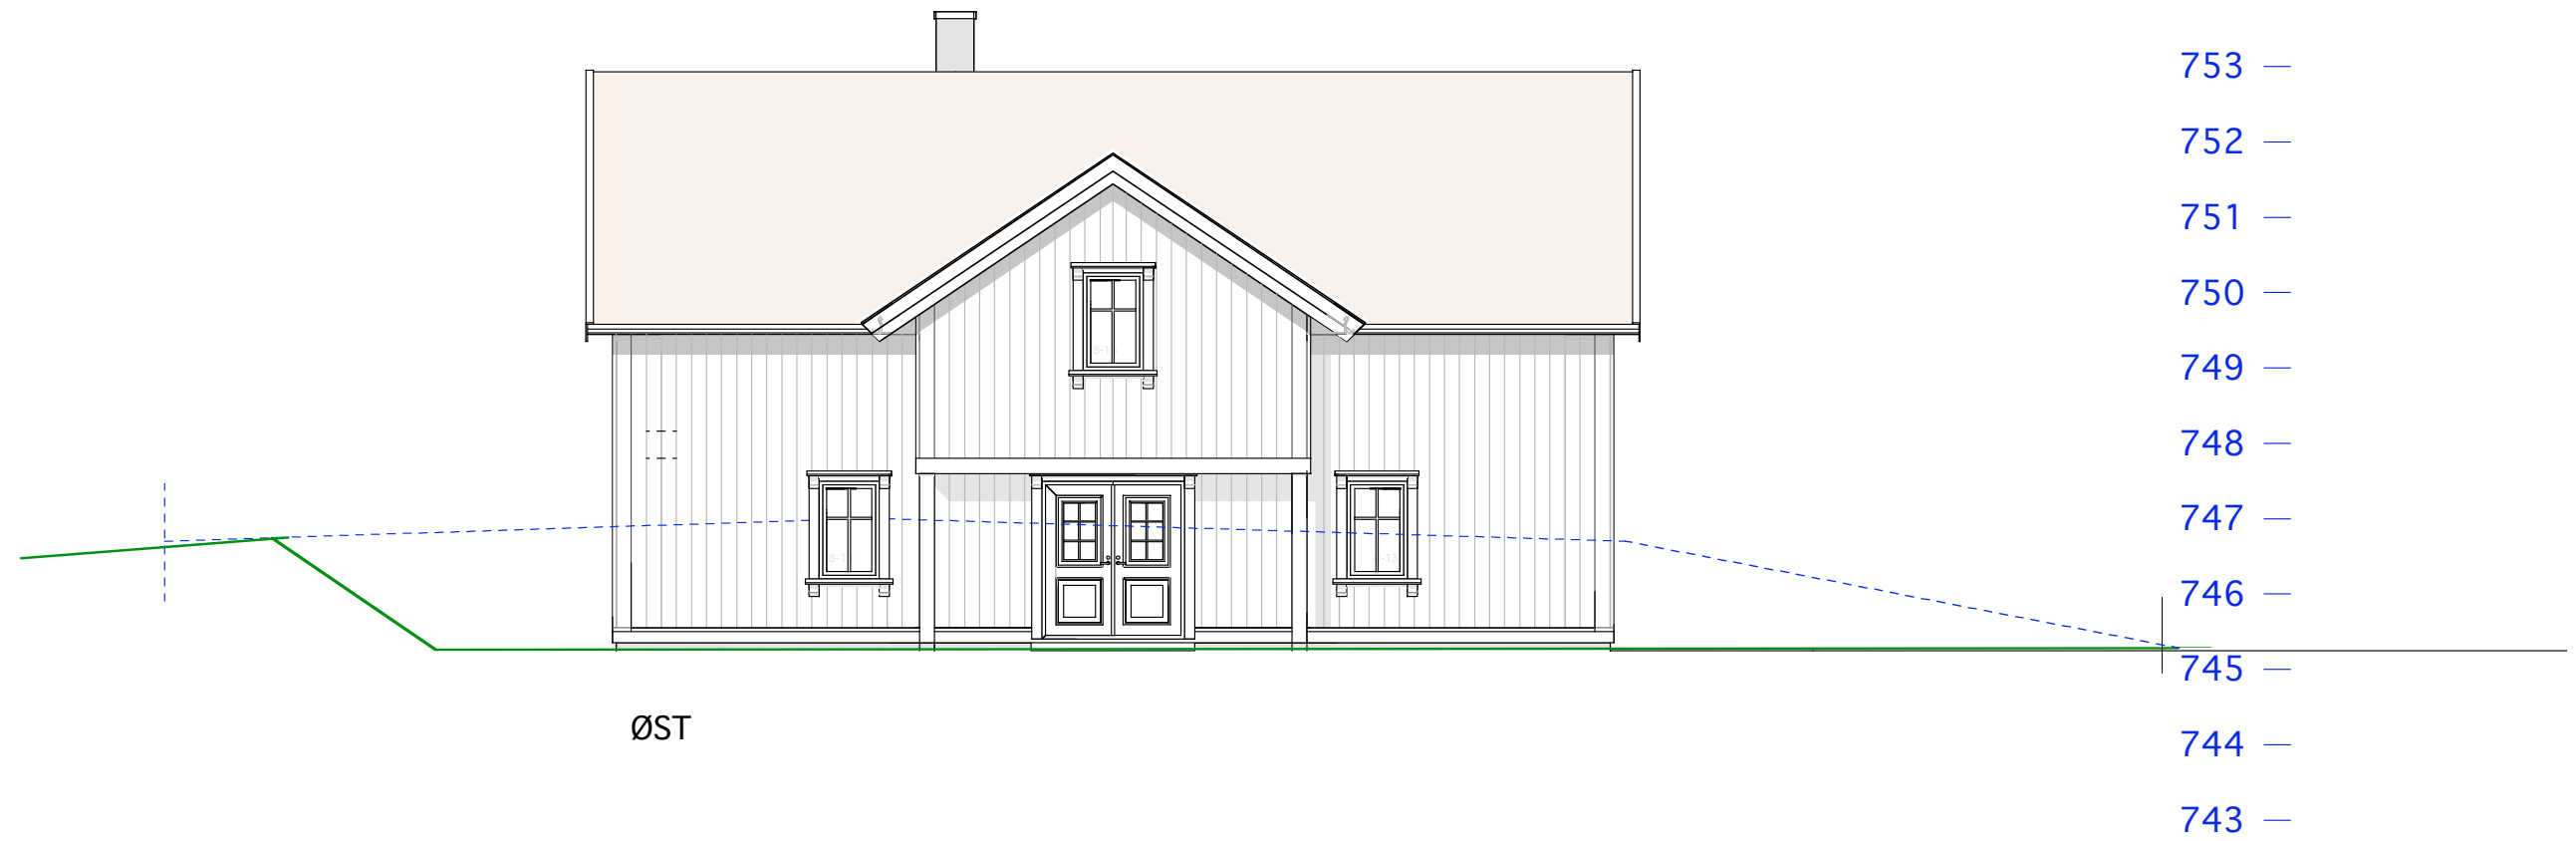



BEITO

3/954 Hansanevegen

MÅL 1:100
07-07-11 08-02-11

Tiltakshaver:
Berge/ Buseth

Siv.ark. Nils Haugrud.
Øvre Slottsgt. 12, 0157 Oslo
Tlf 22424293 nhaugrud@online.no

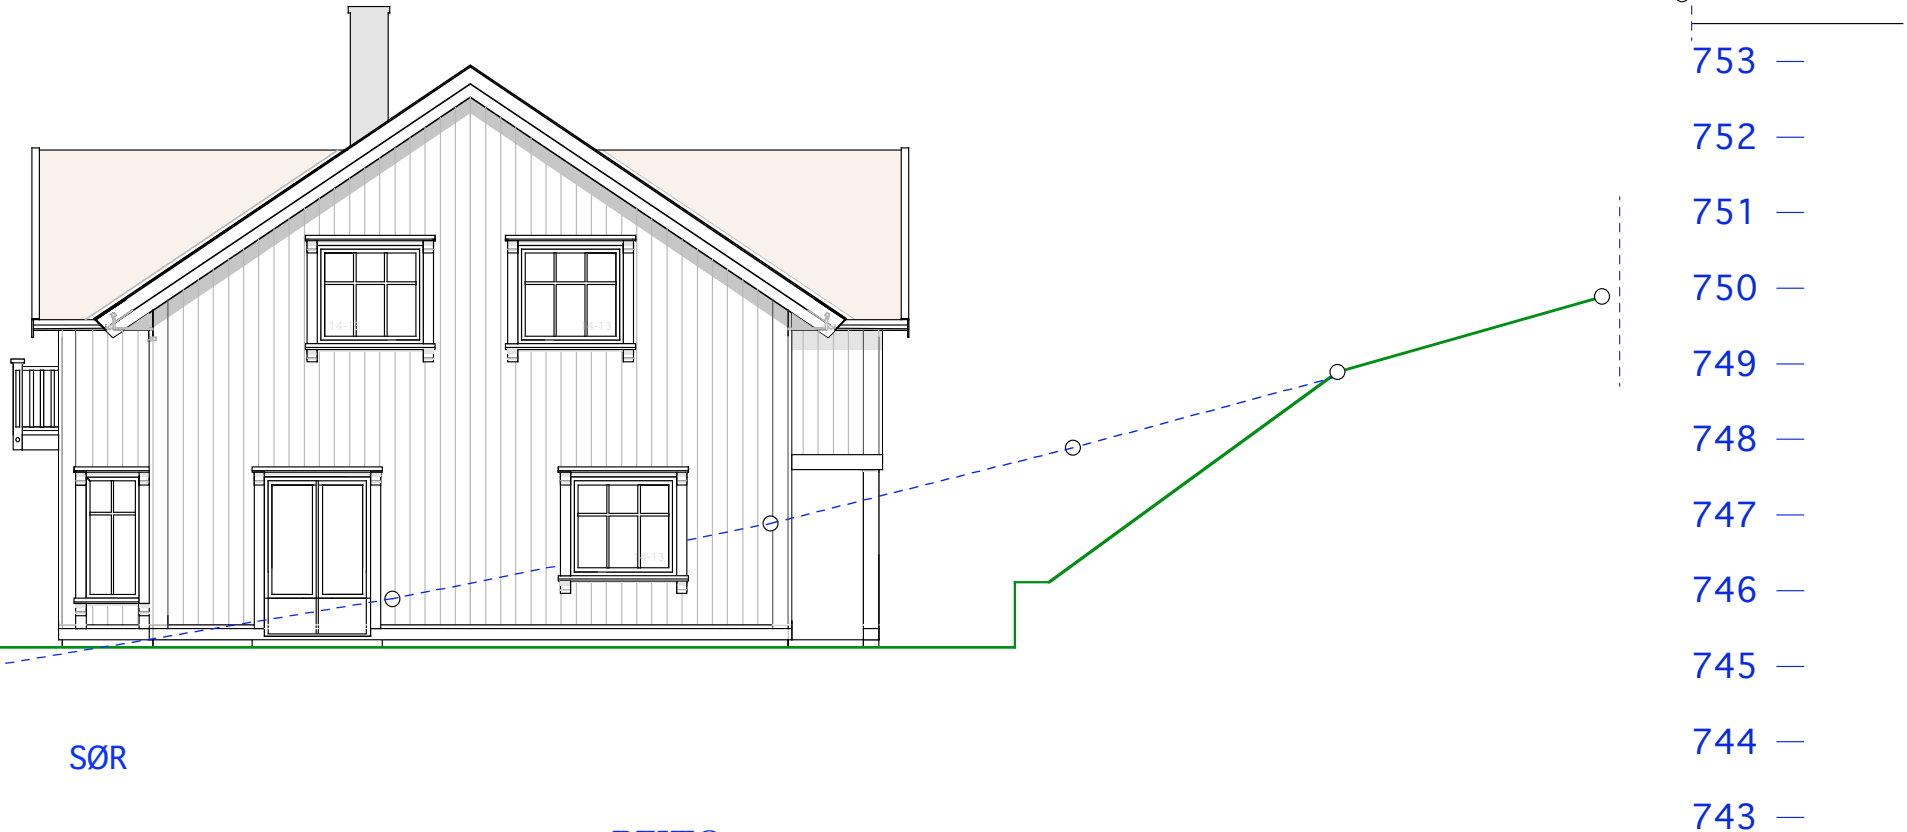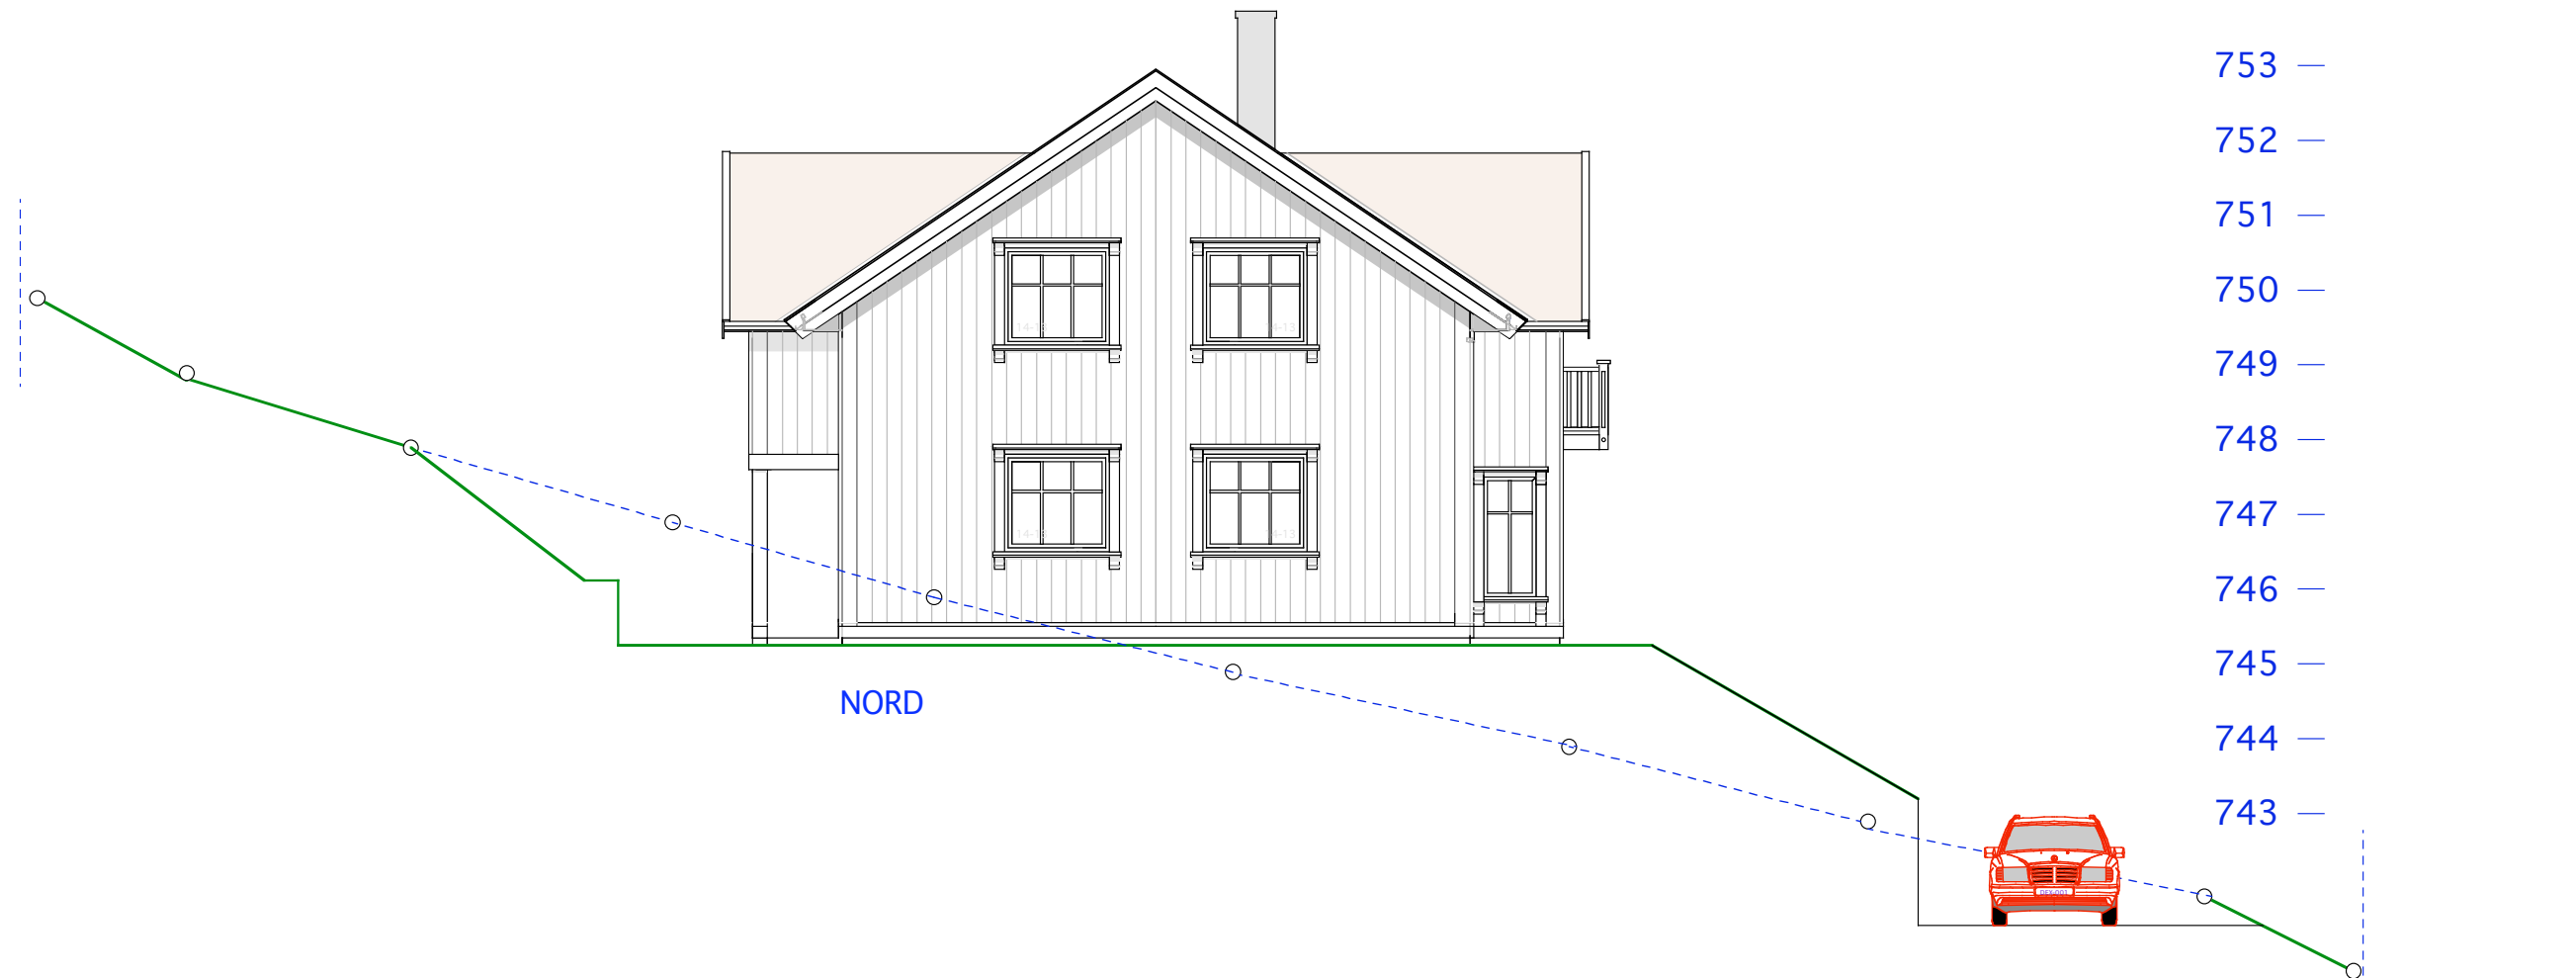

BEITO

3/954 Hansanevegen

MÅL 1:100
08-02-11

Tiltakshaver:
Berge/ Buseth

Siv.ark. Nils Haugrud,
Øvre Slottsgt. 12, 0157 Oslo
Tlf 22424293 nhaugrud@online.no