


4/66 E-1.5 Snitt

Heggeliveien 31

Mål: 1:100
Dato: 20-11-18

TILTAKSHAVER

Siv.ark. Nils Haugrud,
Øvre Slottsgt 14, 0157 Oslo
Tlf: 9518 9518


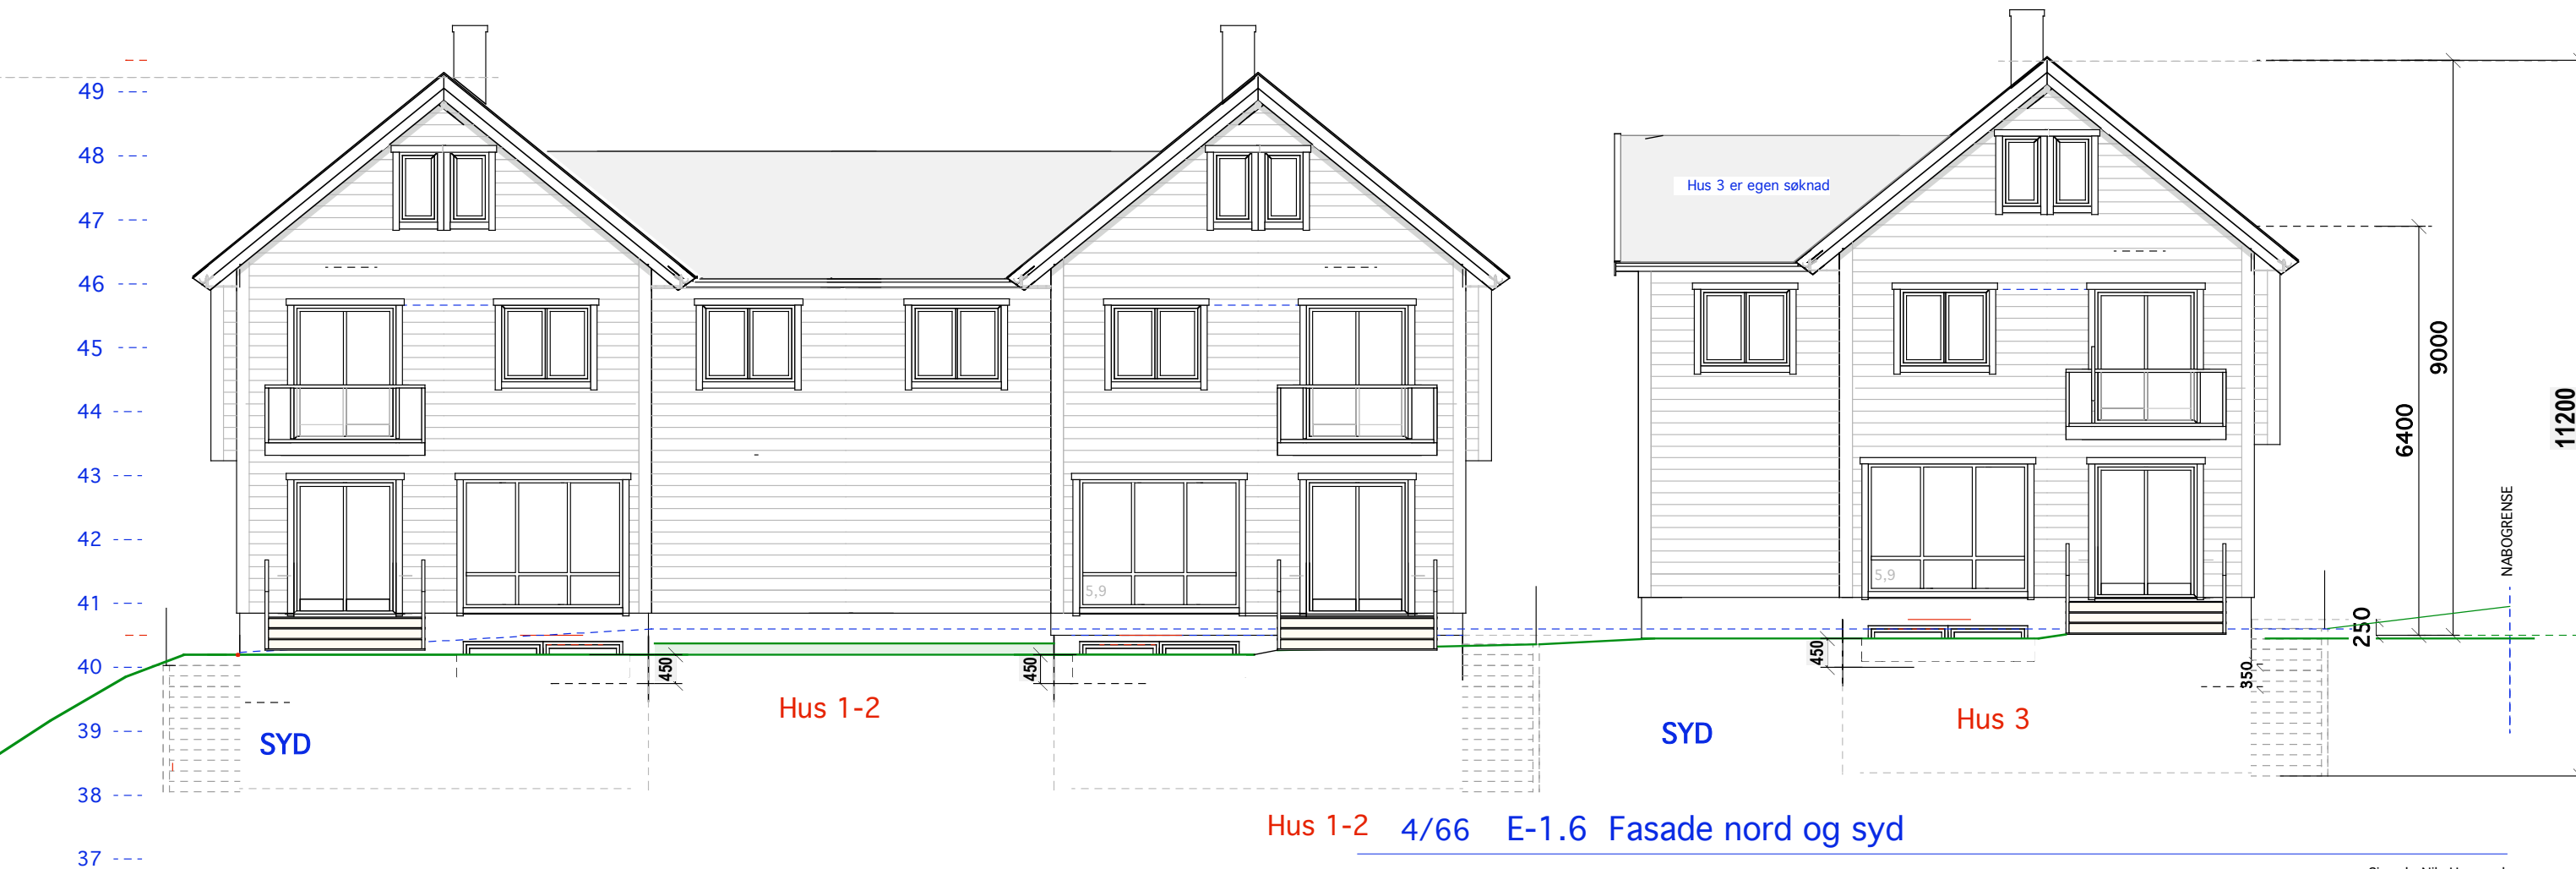


Hus 1-2 4/66 E-1.6 Fasade nord og syd

Heggeliveien 31

Mål: 1:100
 TILTAKSHAVER
 Date: 20-11-18 03-05-19

Siv.ark. Nils Haugrud,
 Øvre Slottsgt 14, 0157 Oslo
 Tlf: 9518 9518

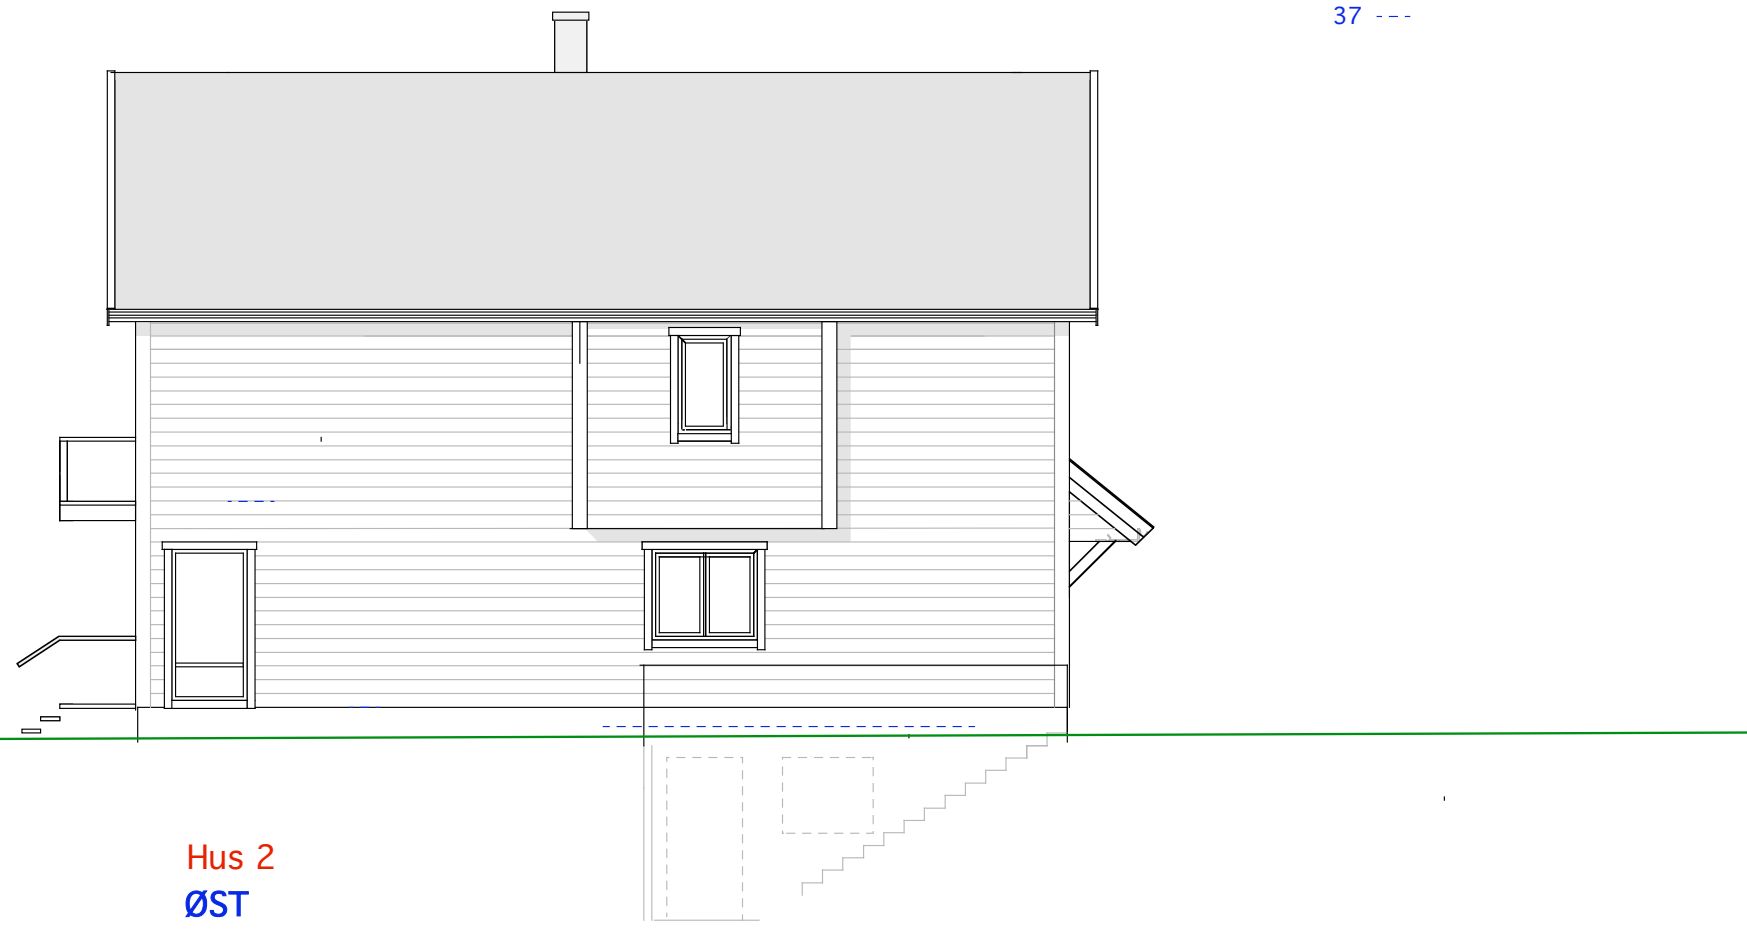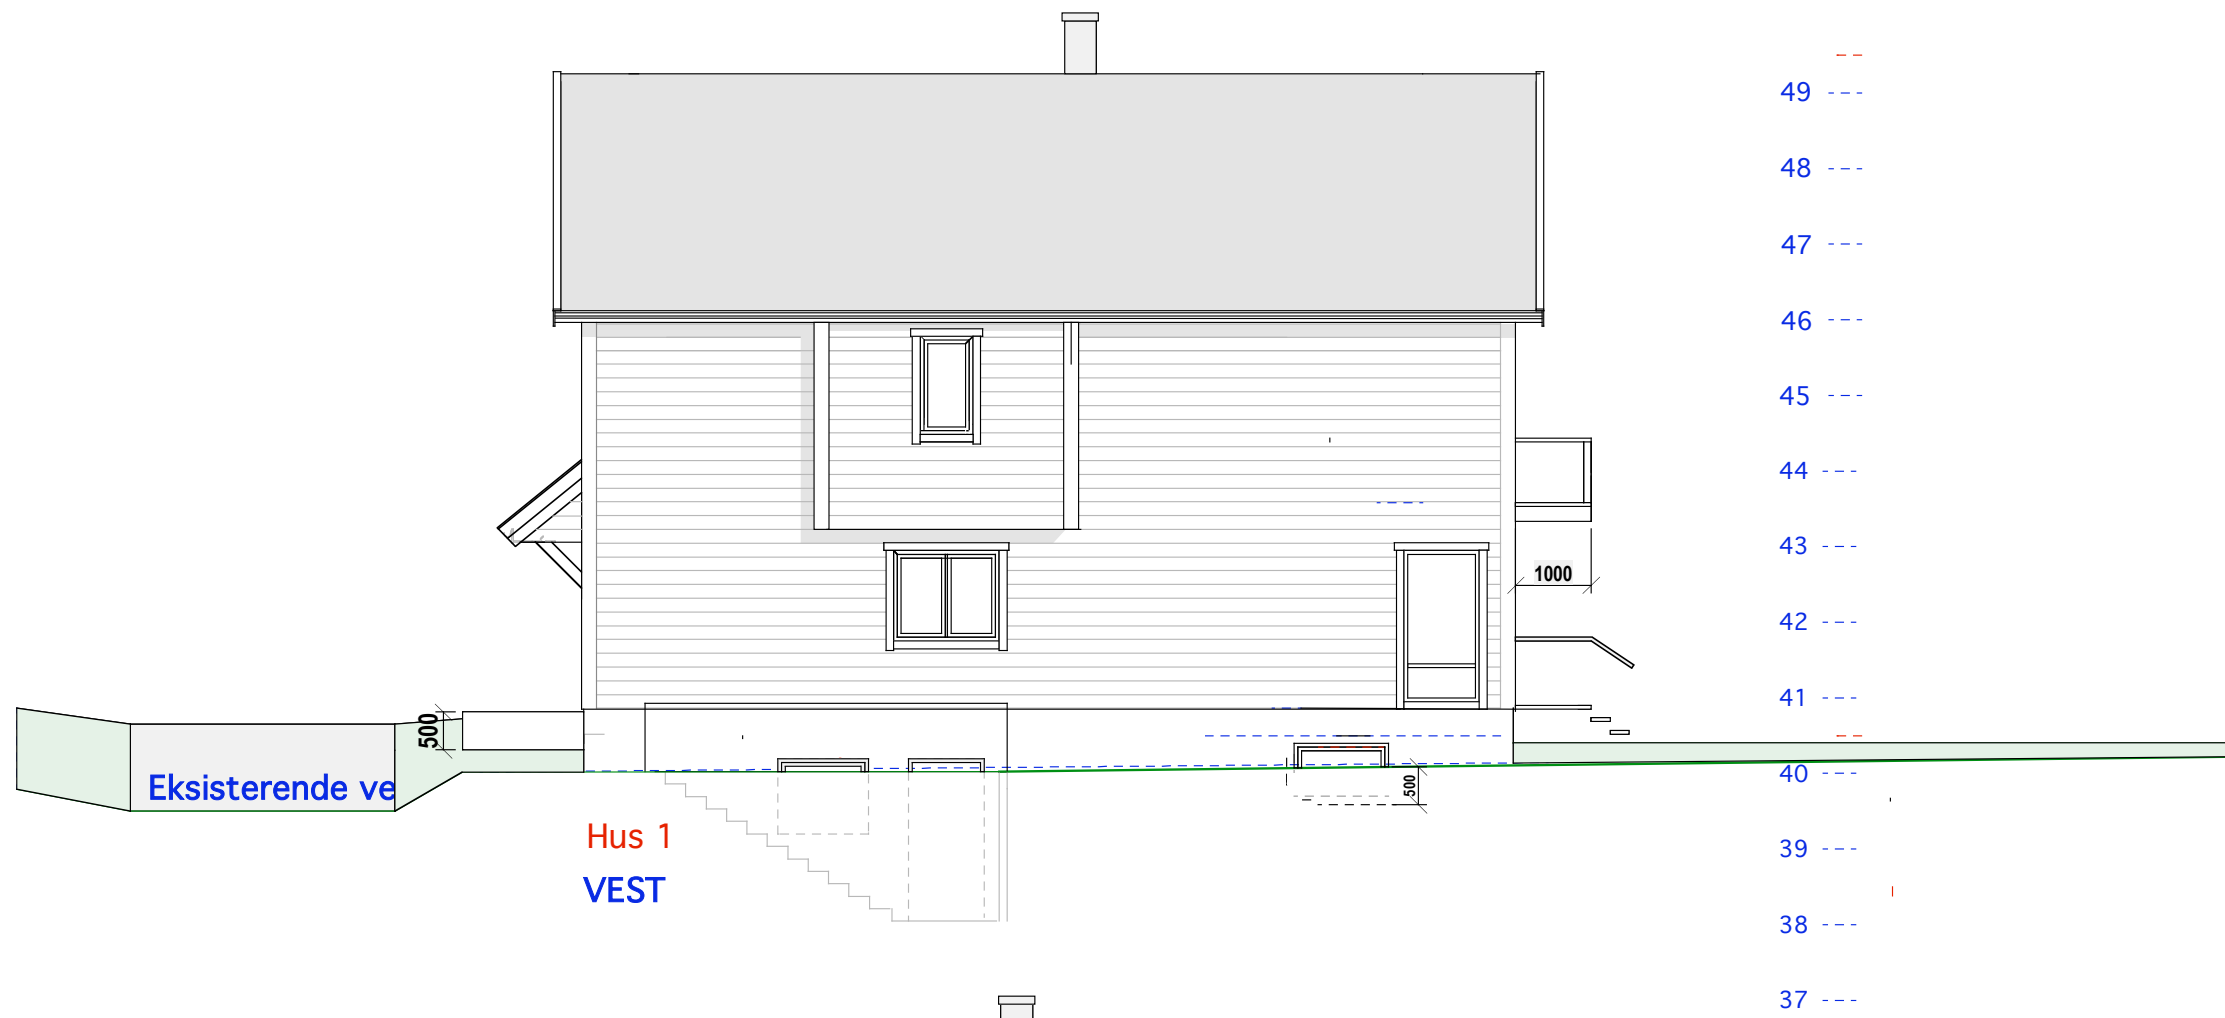

Hus 1-2
4/66 E-1.7 Fasader vest og øst

Heggeliveien 31

Mål: 1:100
Dato: 20-11-18

TILTAKSHAVER
03-05-19

Siv.ark. Nils Haugrud,
Øvre Slottsgt 14, 0157 Oslo
Tlf: 9518 9518