


NORD VEST

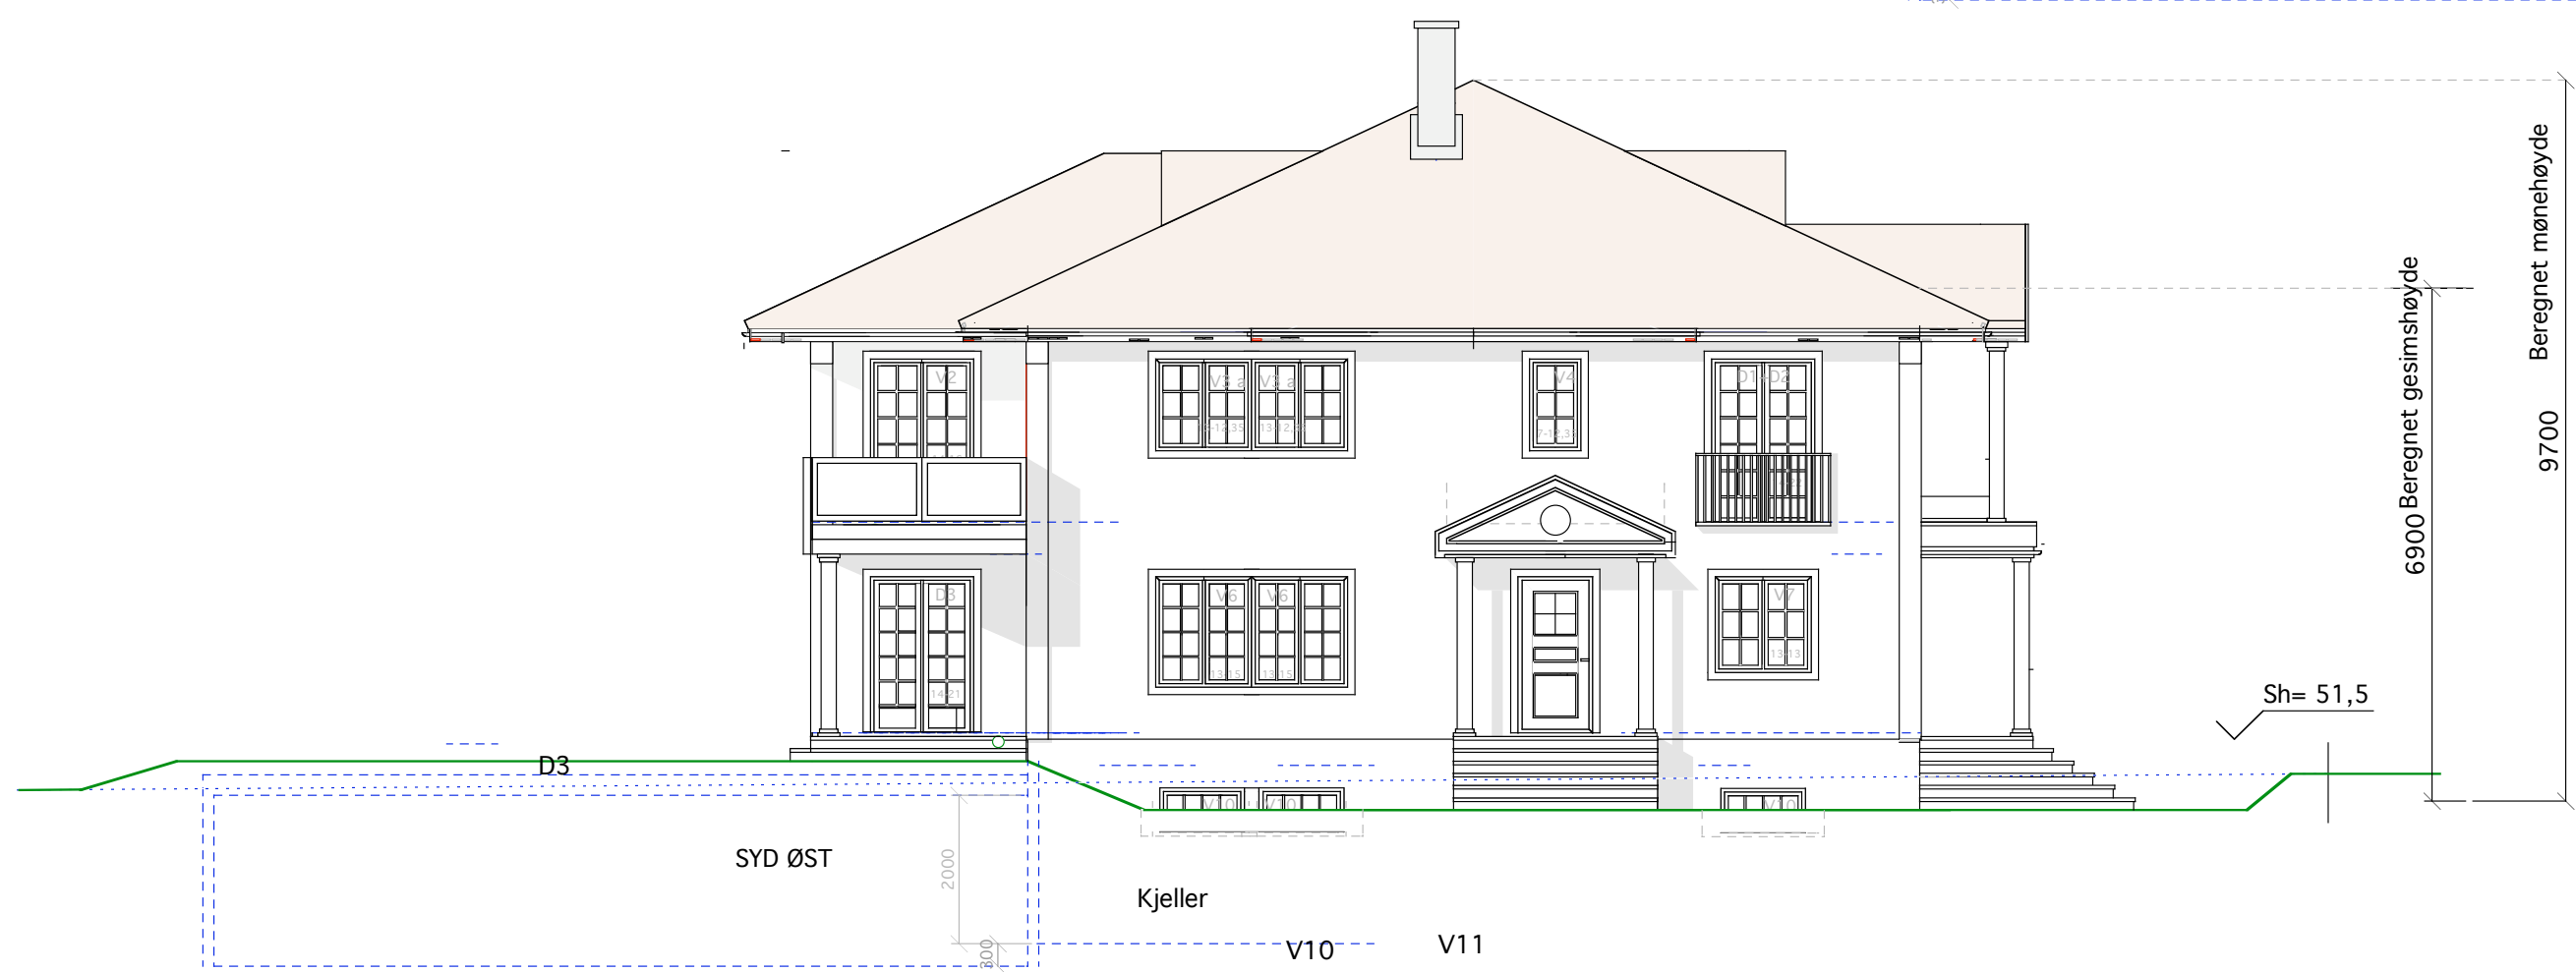


SYD ØST

Kjeller

V10

V11

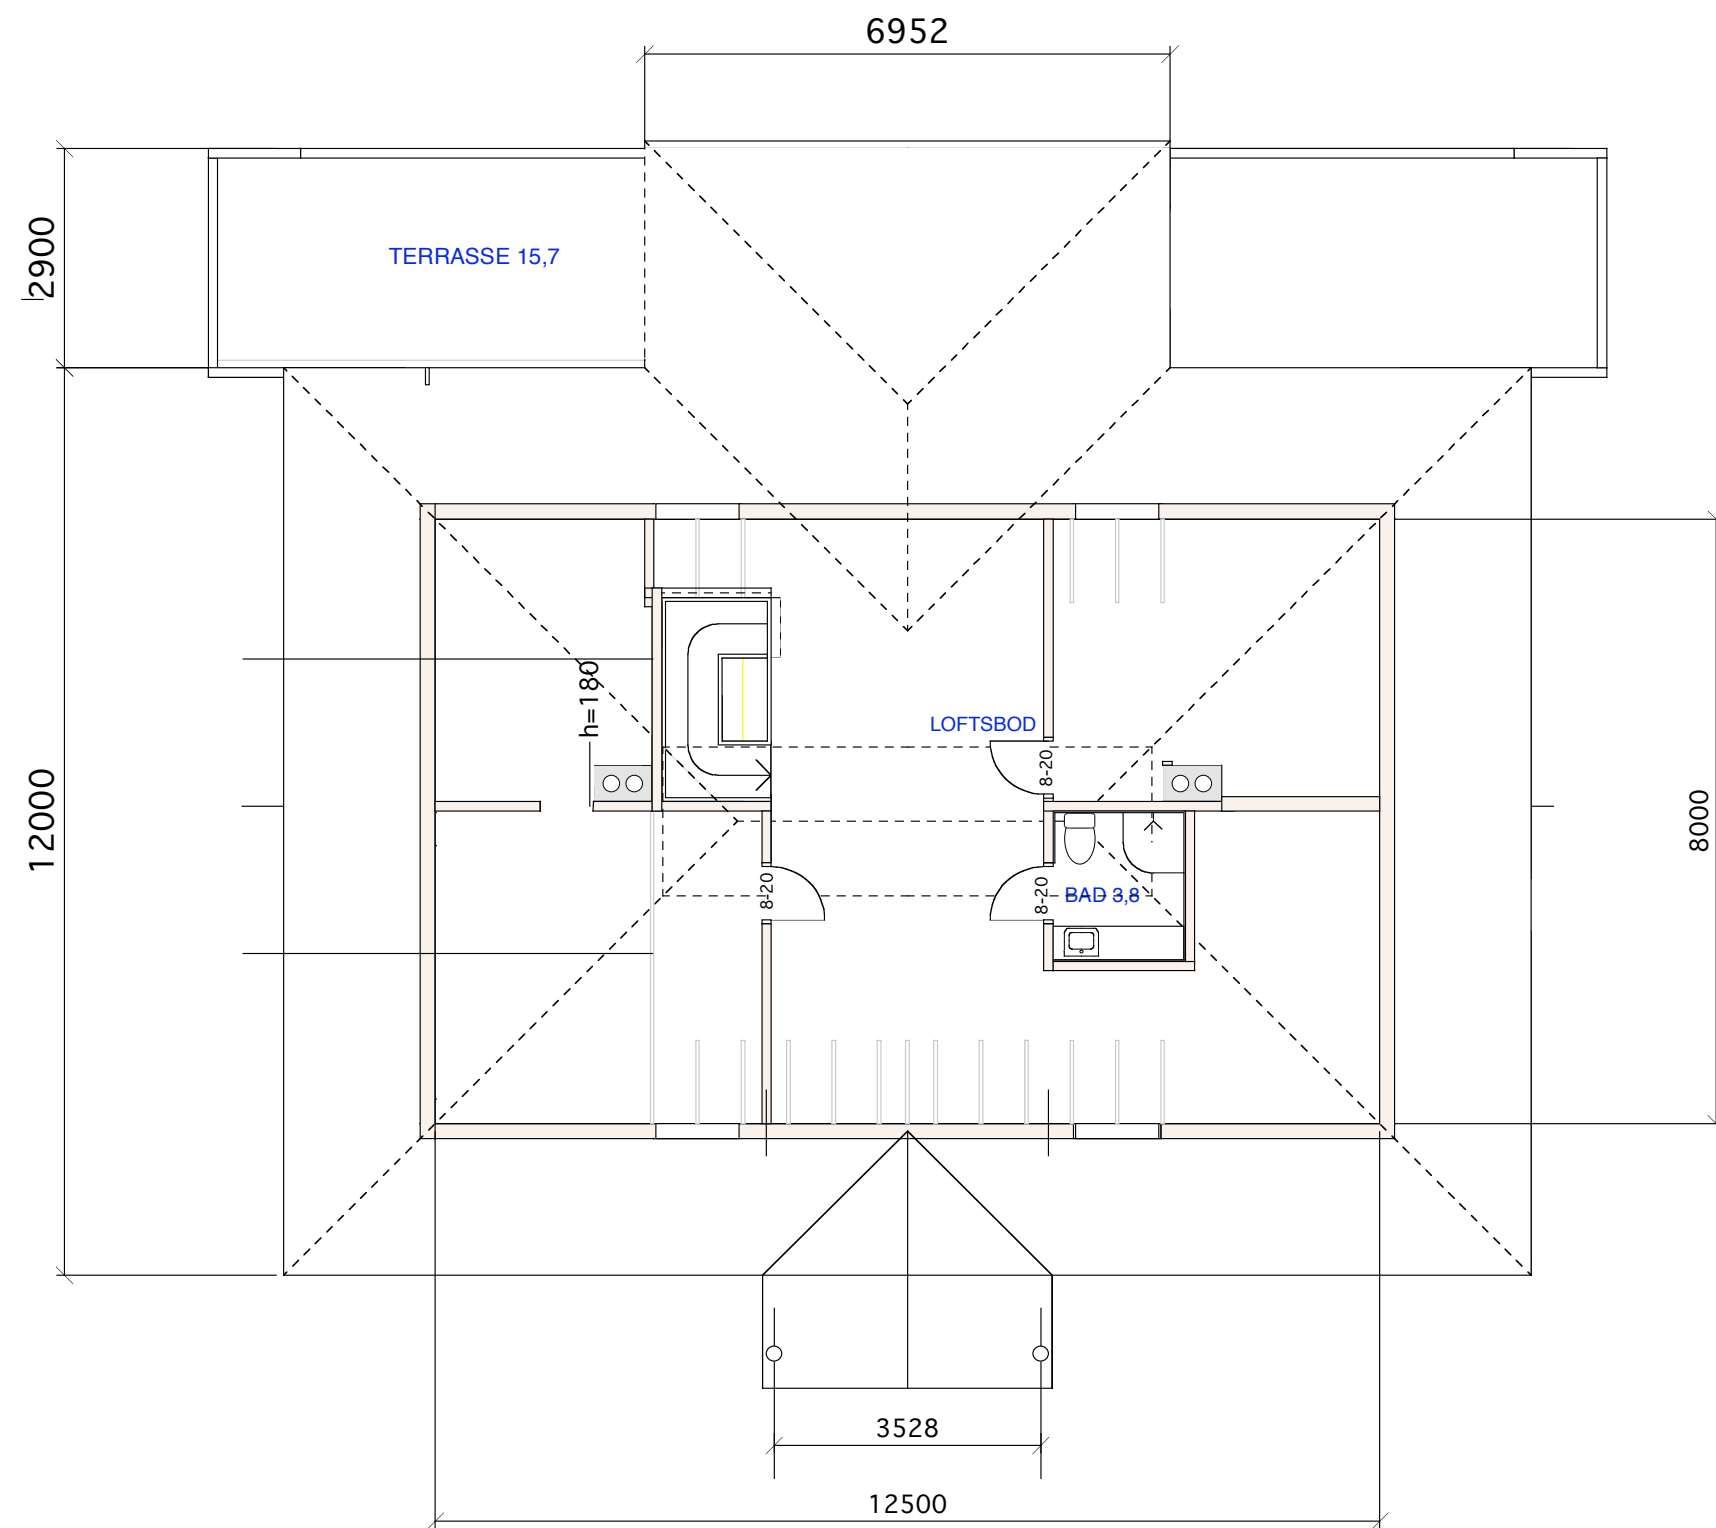

LOFT

4/13

Heggeliveien 47

Farstad

Mål =1:100


Dato: 10.02.2007

Siv.ark. Nils Haugrud

Øvre Slottsgt . 12

0157 Oslo

Tel 22424293 Fax 22332026

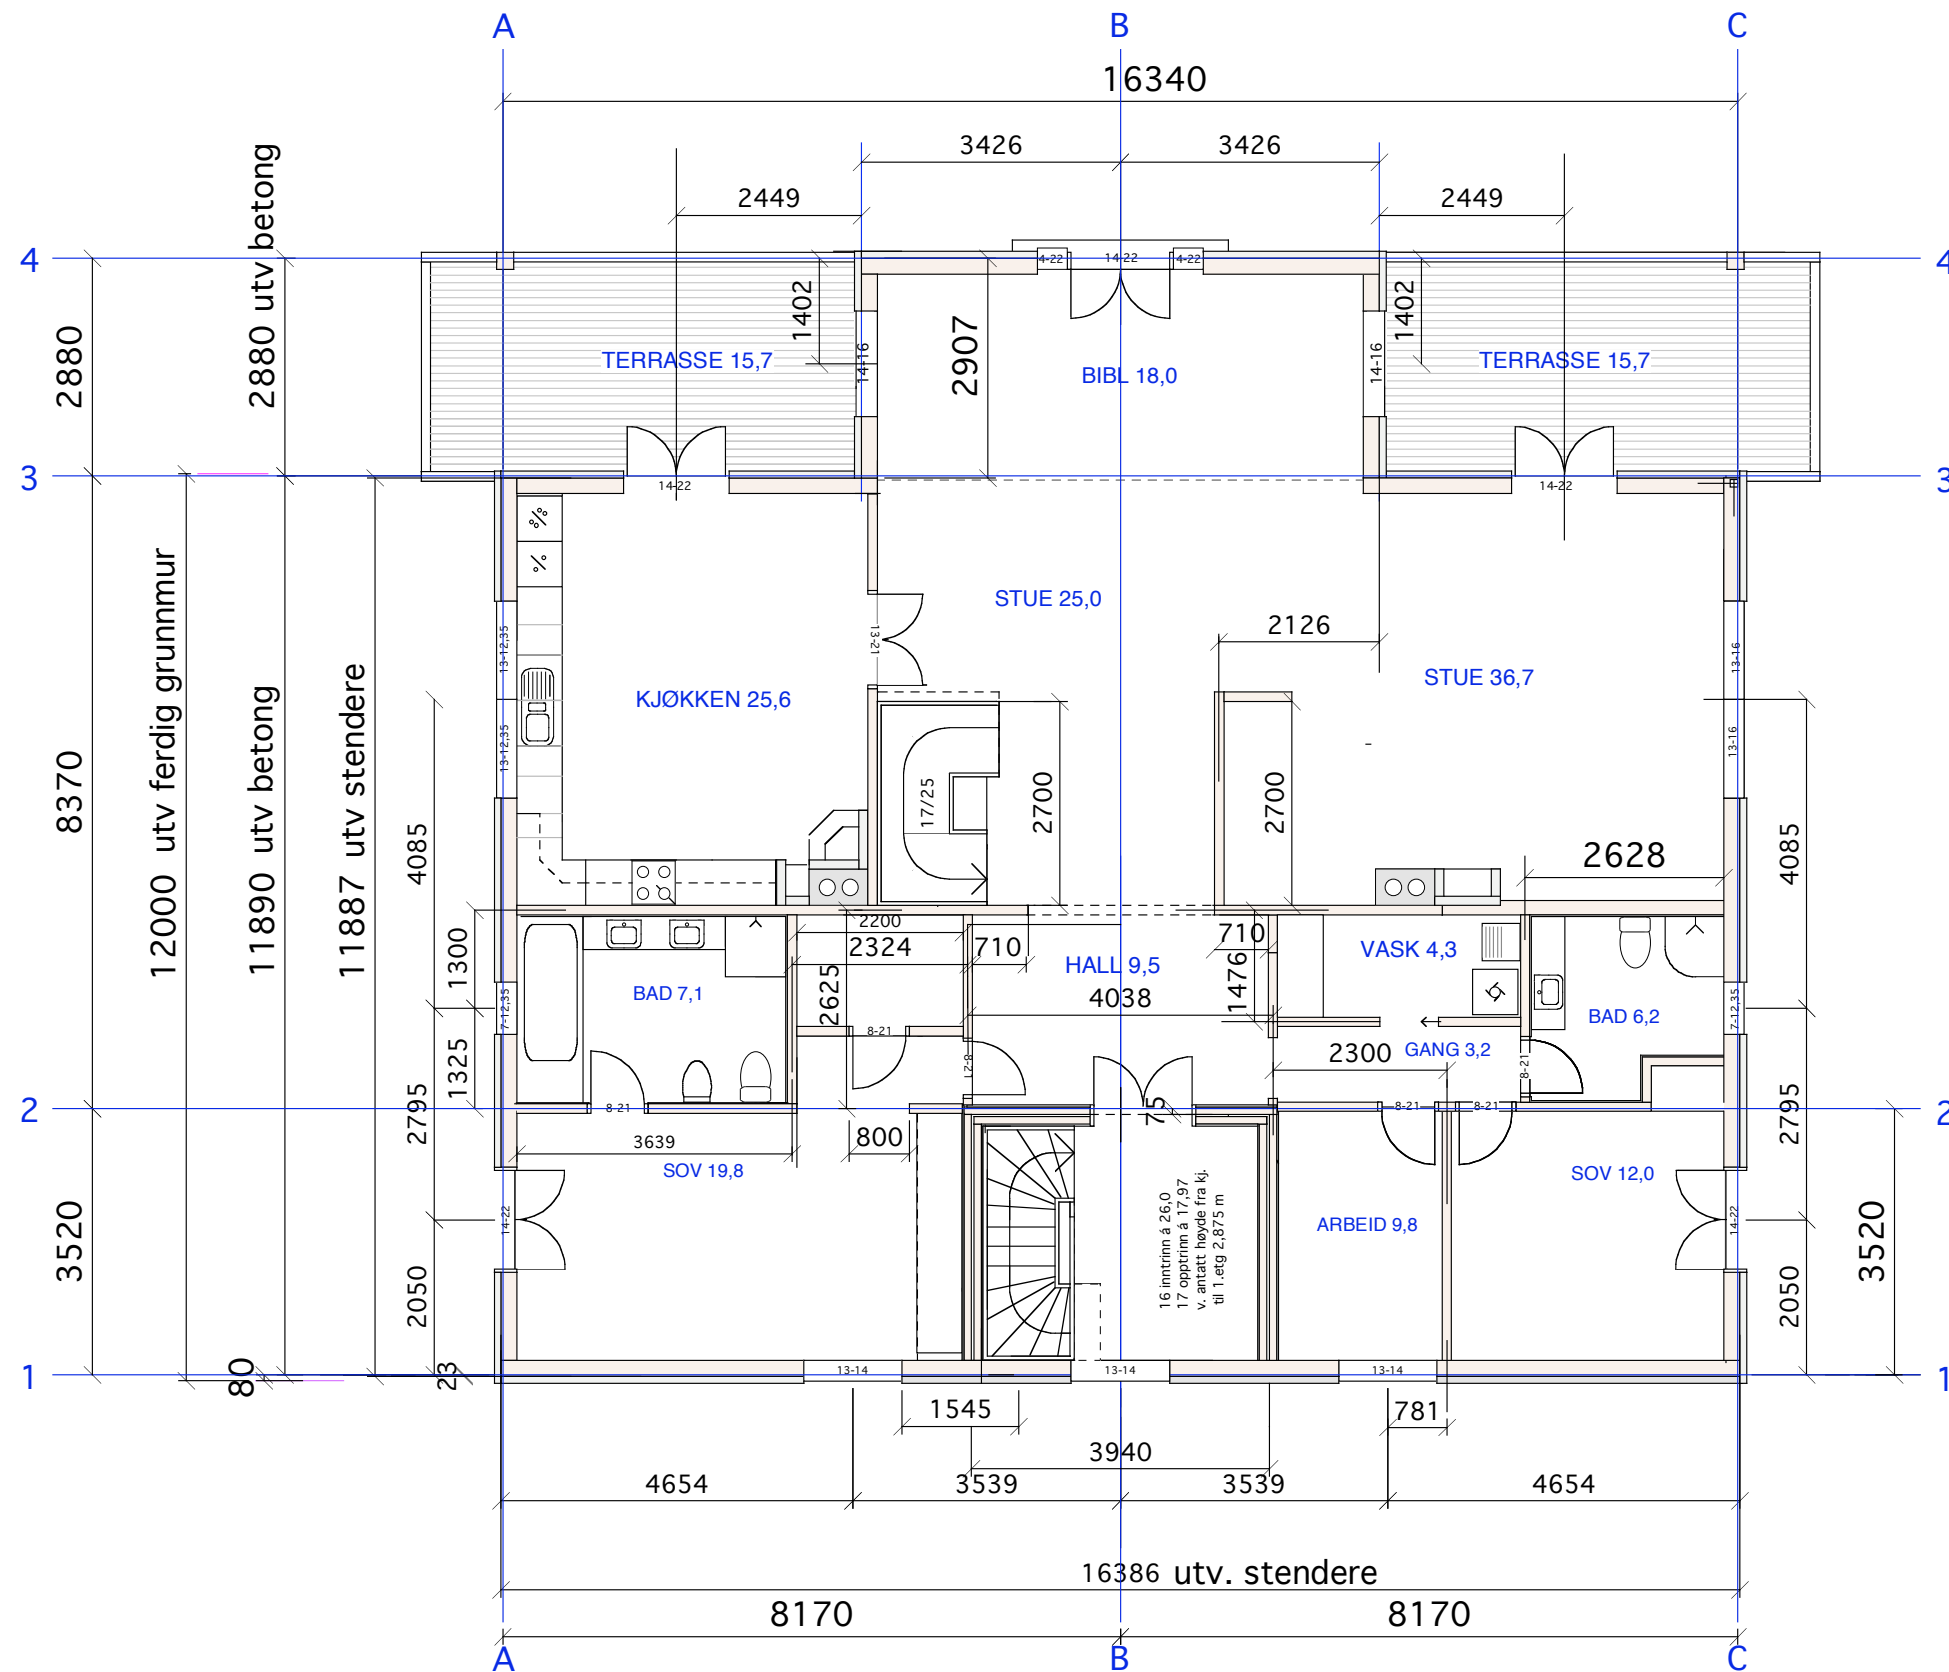

2 ETASJE


4/13

Heggeliveien 47
Farstad

Mål = 1:100

Dato: 10.02.2007
Dato: 20.04.2006

Siv.ark. Nils Haugrud
Øvre Slottsgt. 12
0157 Oslo
Tel 22424293 Fax 22332026

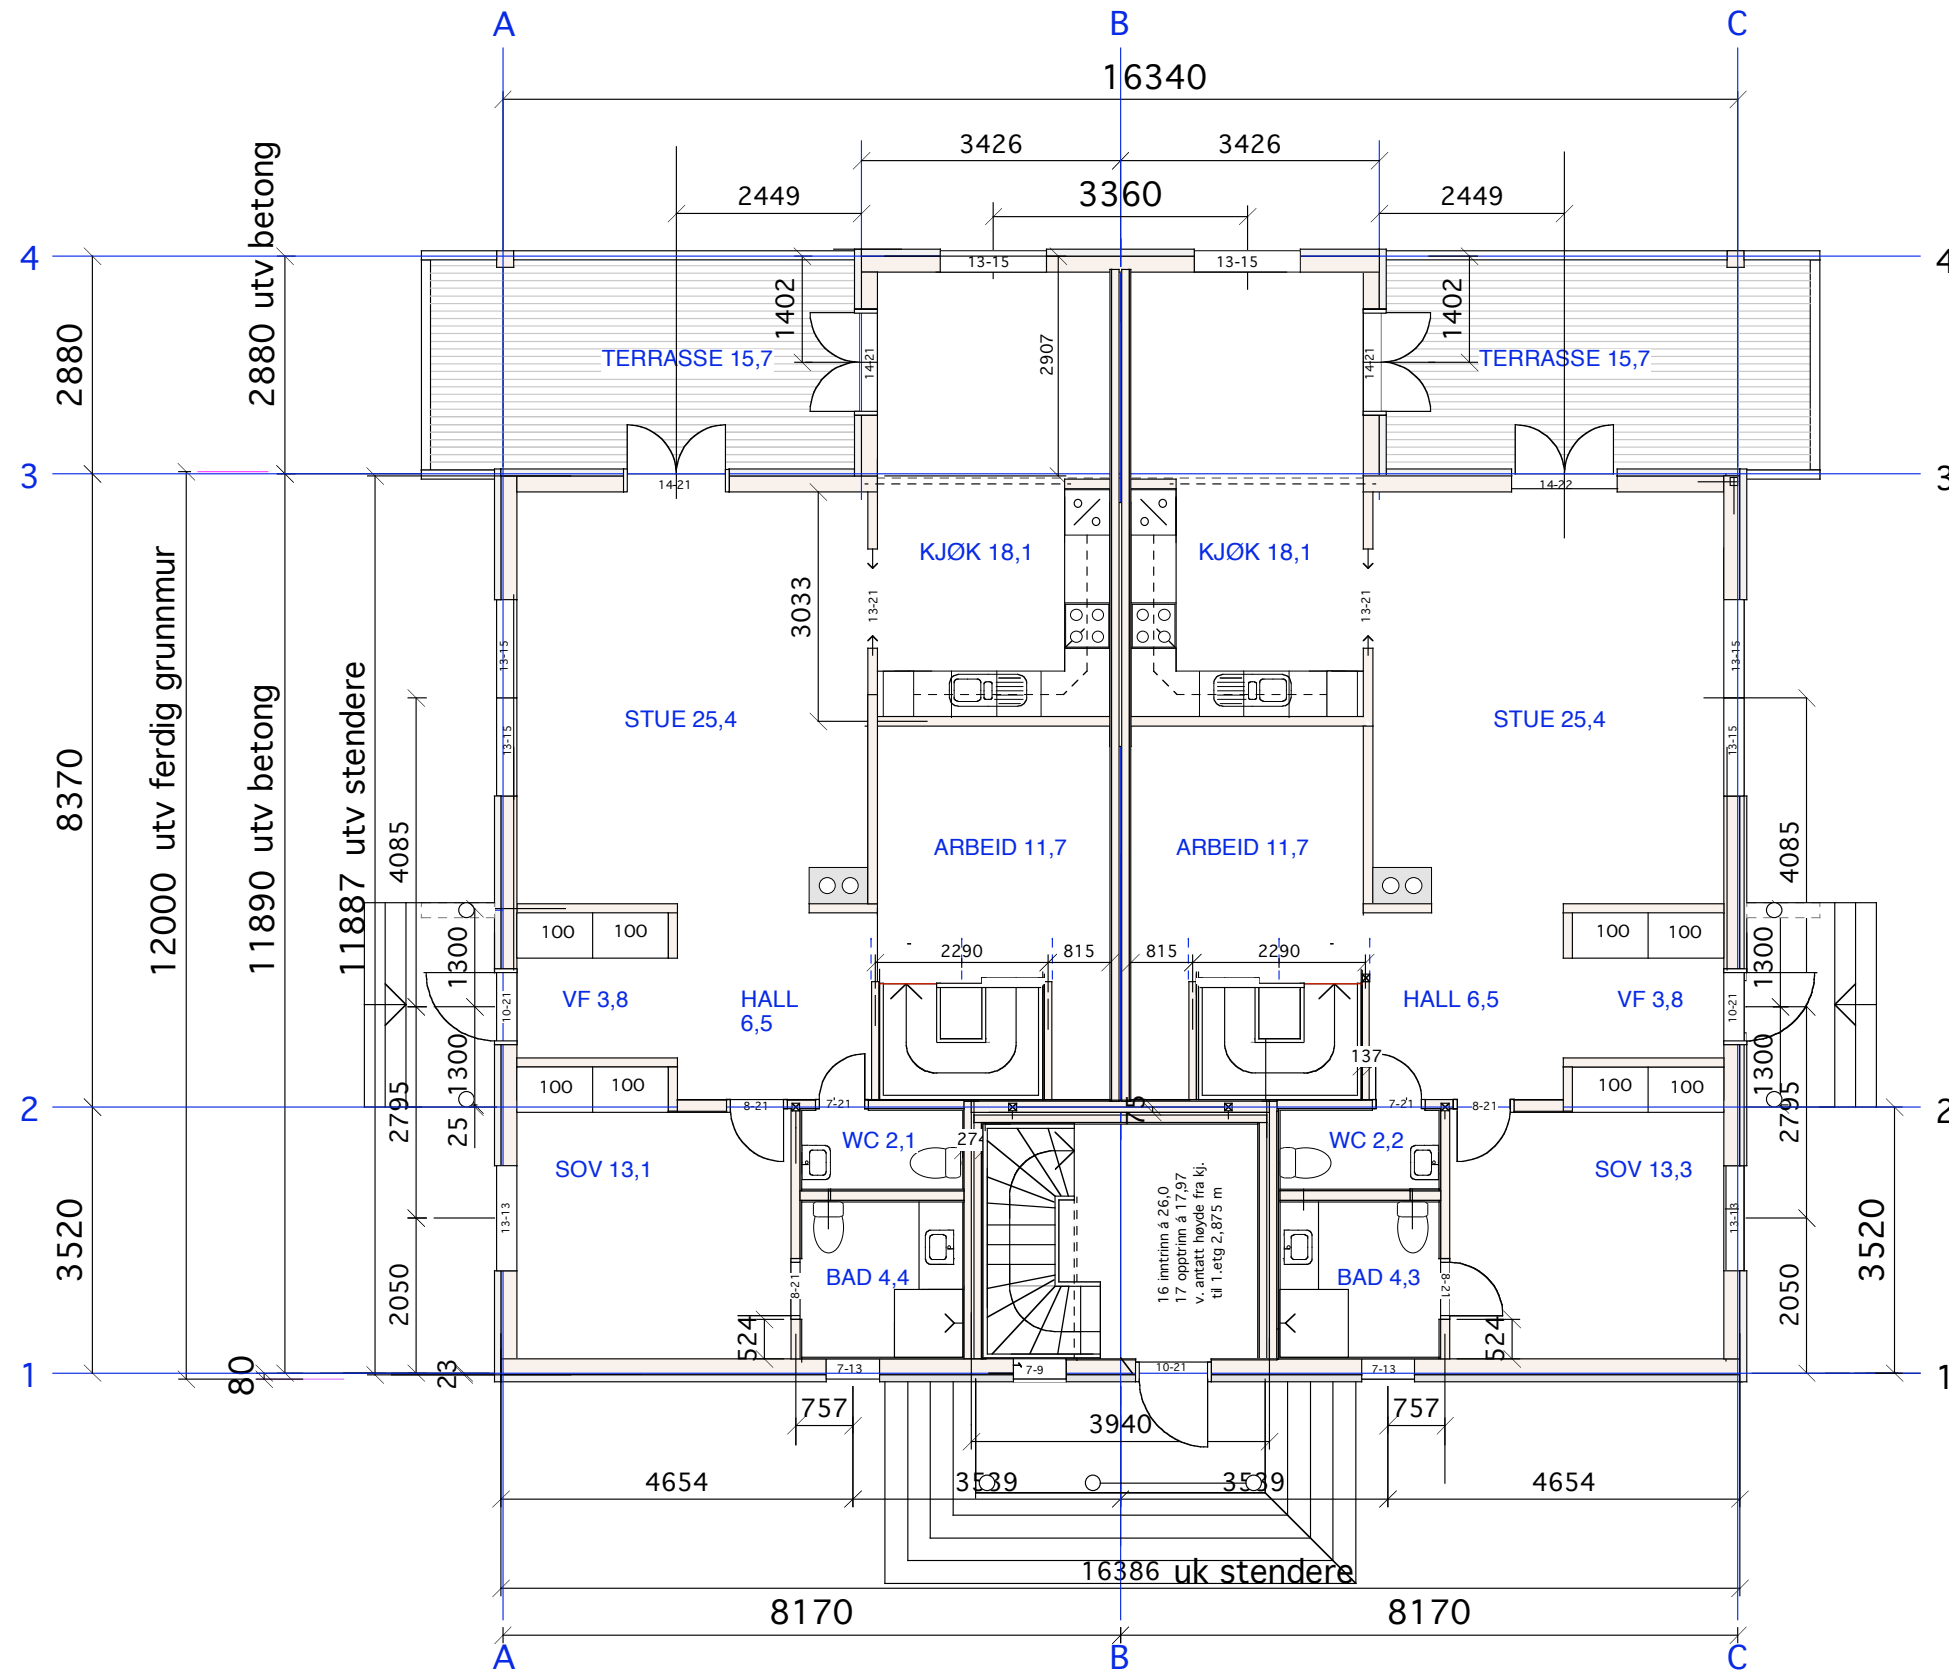

1 ETASJE

4/13

Heggeliveien 47

Farstad

Mål = 1:100
Dato: 10.02.2007


Dato: 20.04.2006

Siv.ark. Nils Haugrud

Øvre Slottsgt. 12

0157 Oslo

Tel 22424293 Fax 22332026

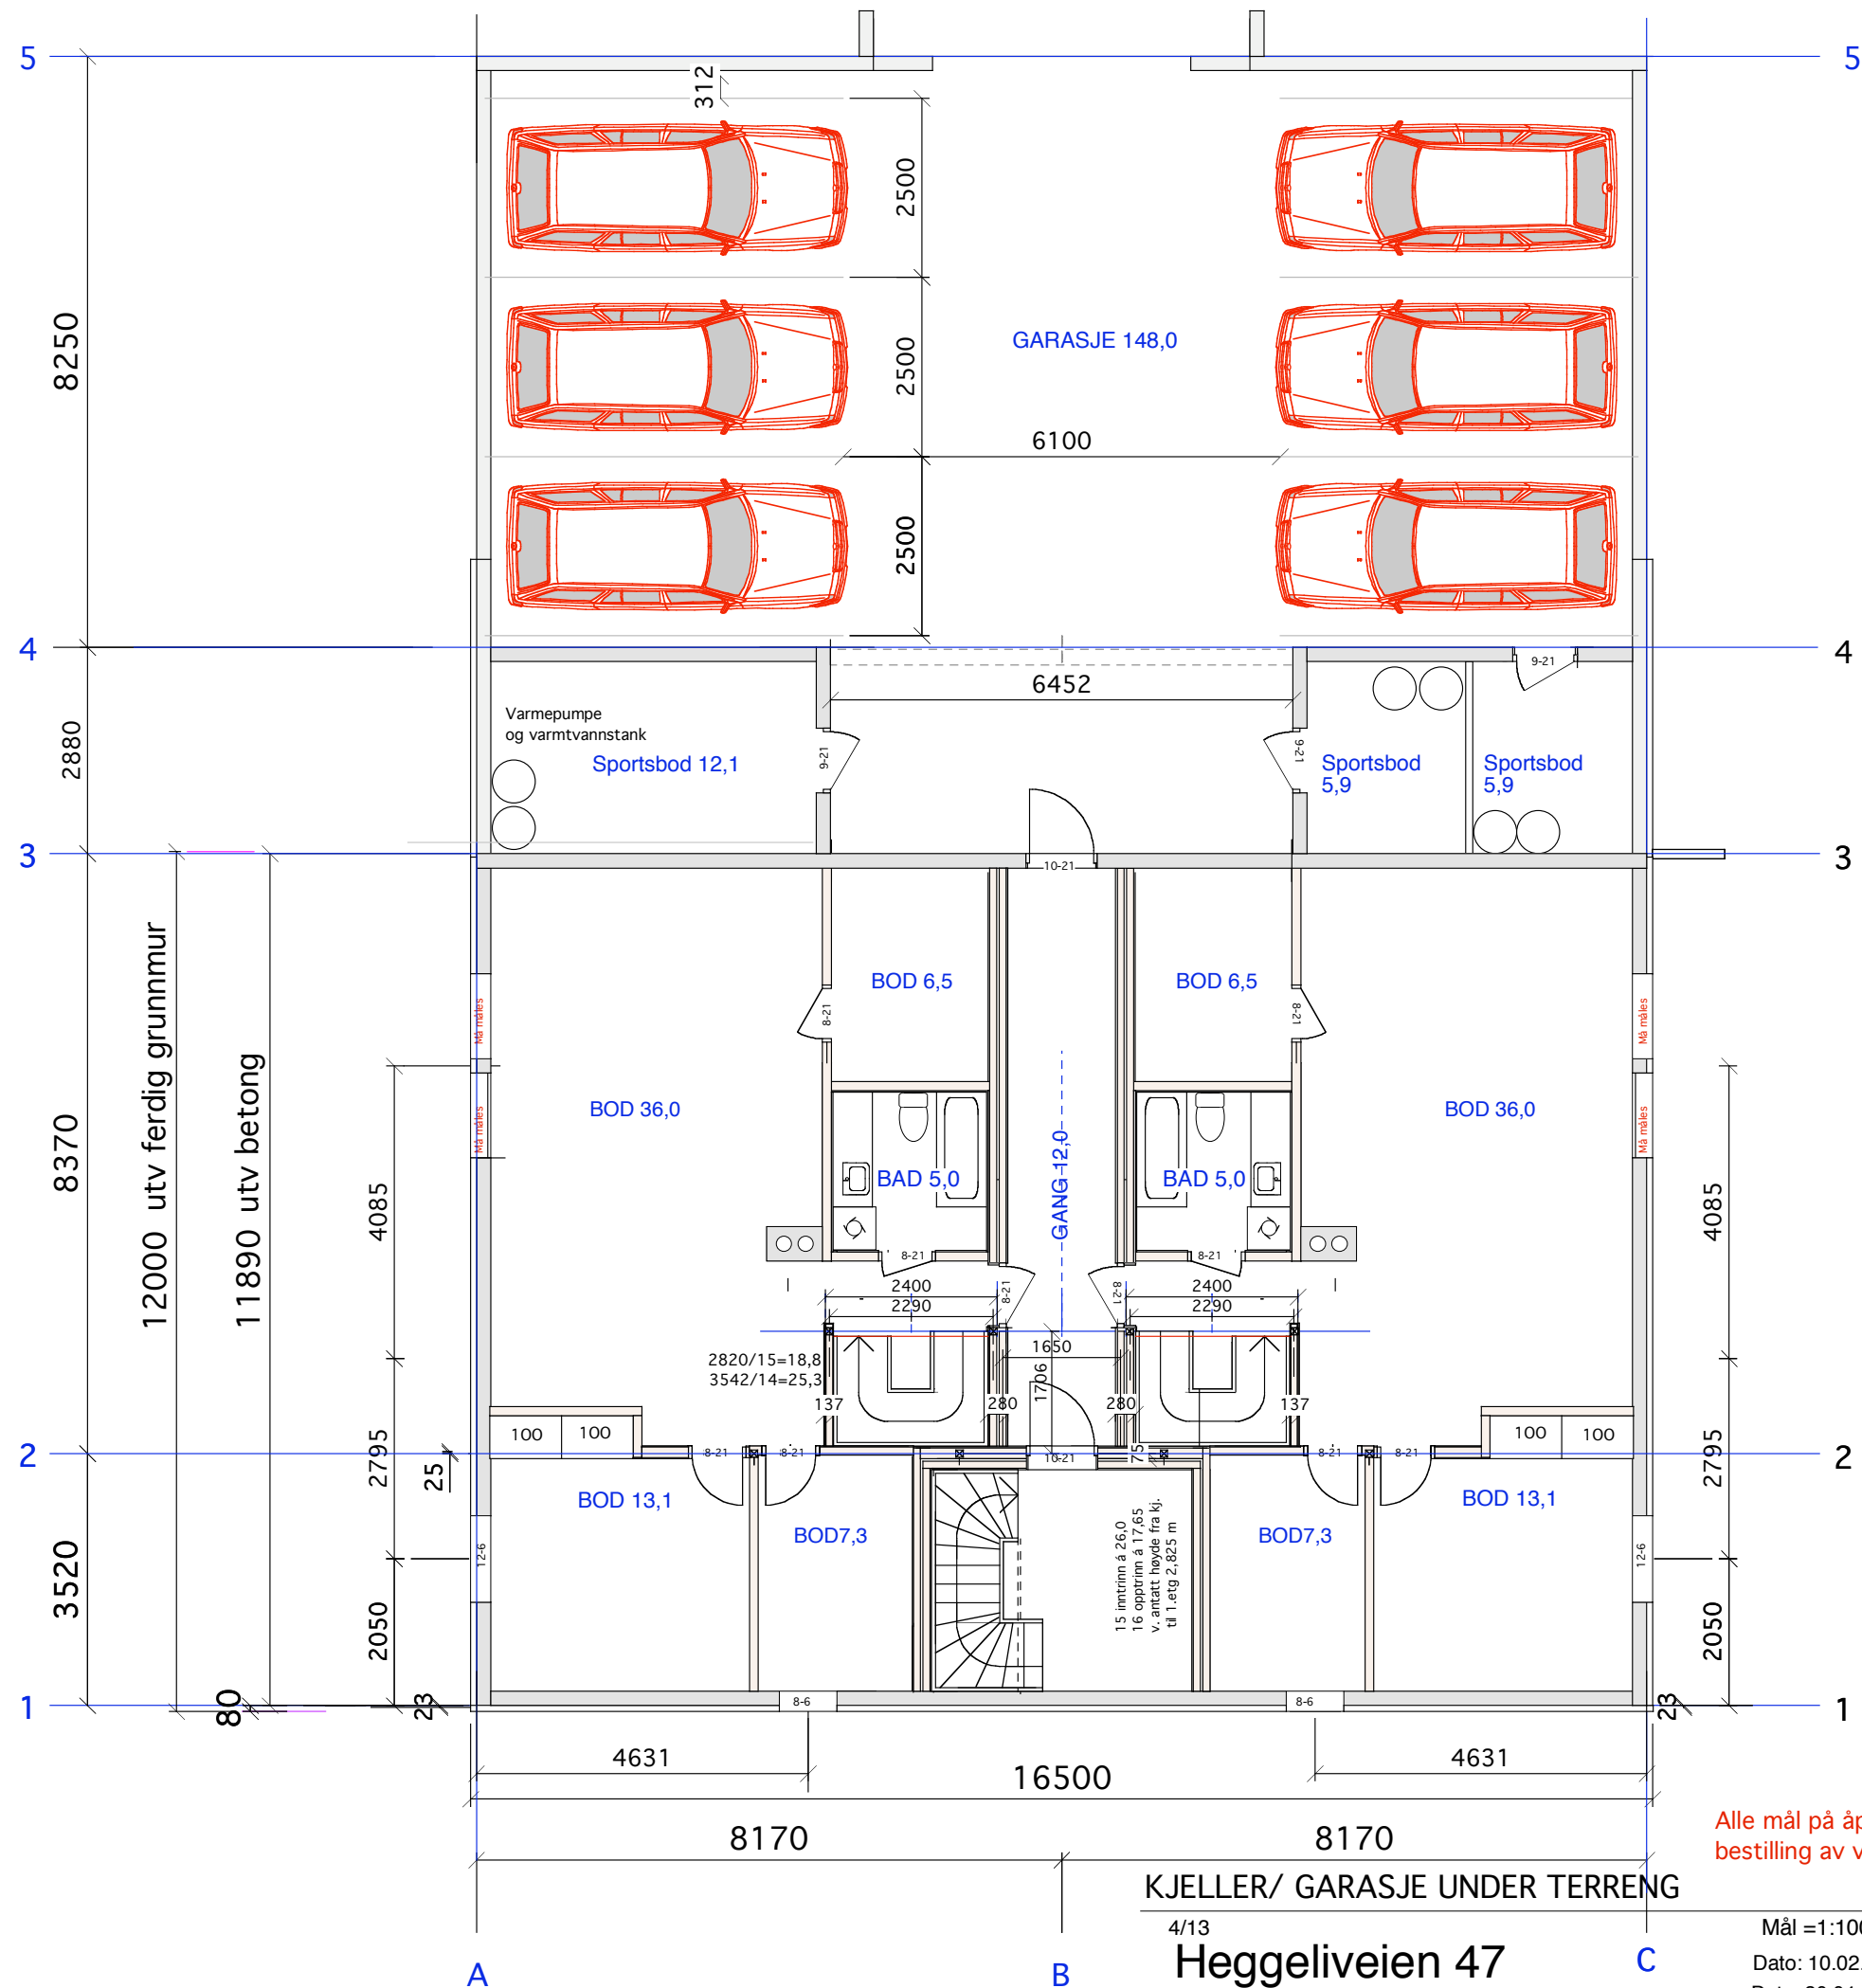

Alle mål på åpninger i betong måsjekkes før bestilling av vinduer og dører

KJELLER/ GARASJE UNDER TERRENG

4/13

Heggeliveien 47
Farstad

Mål = 1:100

Dato: 10.02.2007

Revisjon: 20.04.2006

Siv.ark. Nils Haugrud

Øvre Slottsgt. 12

0157 Oslo

Tel 22424293 Fax 22332026

