
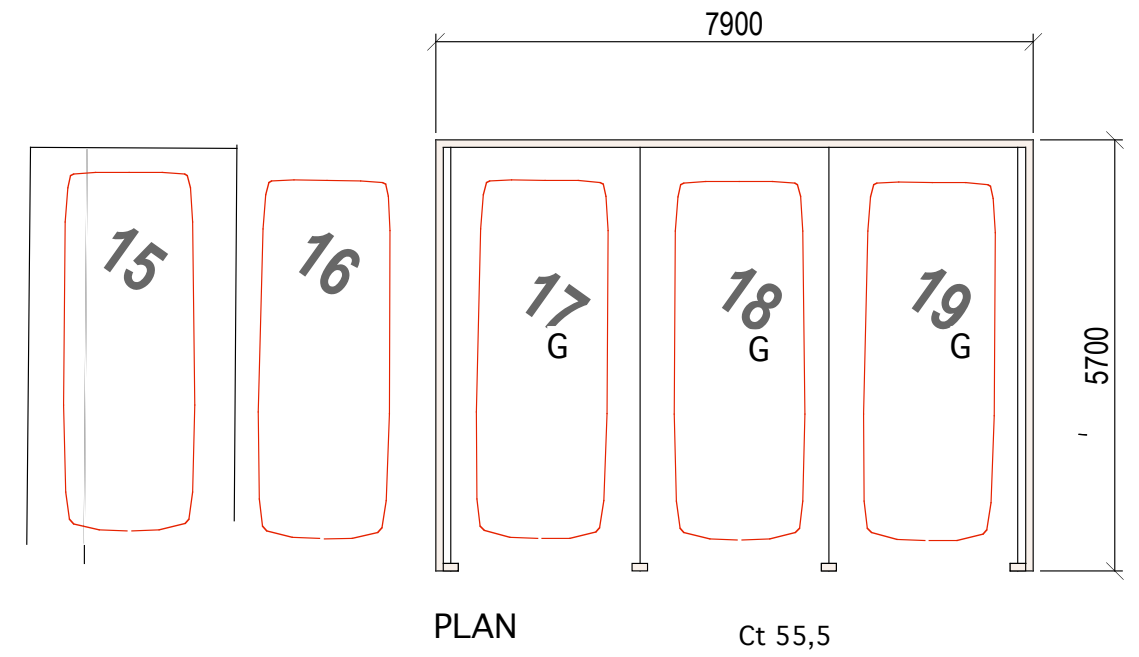
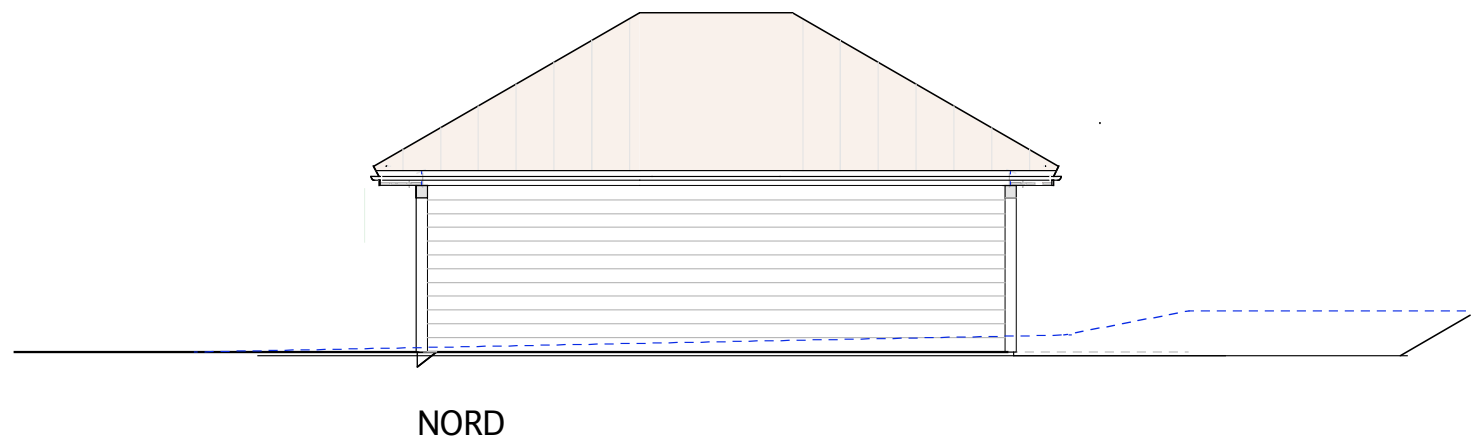
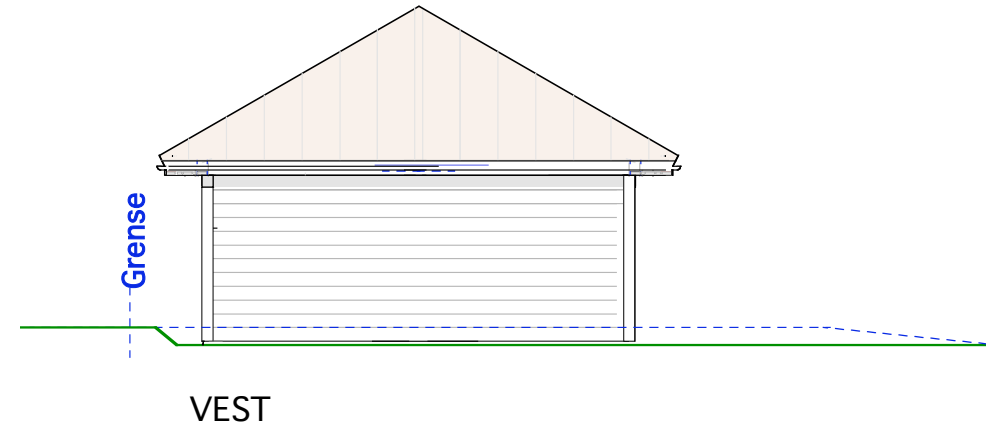


SNITT

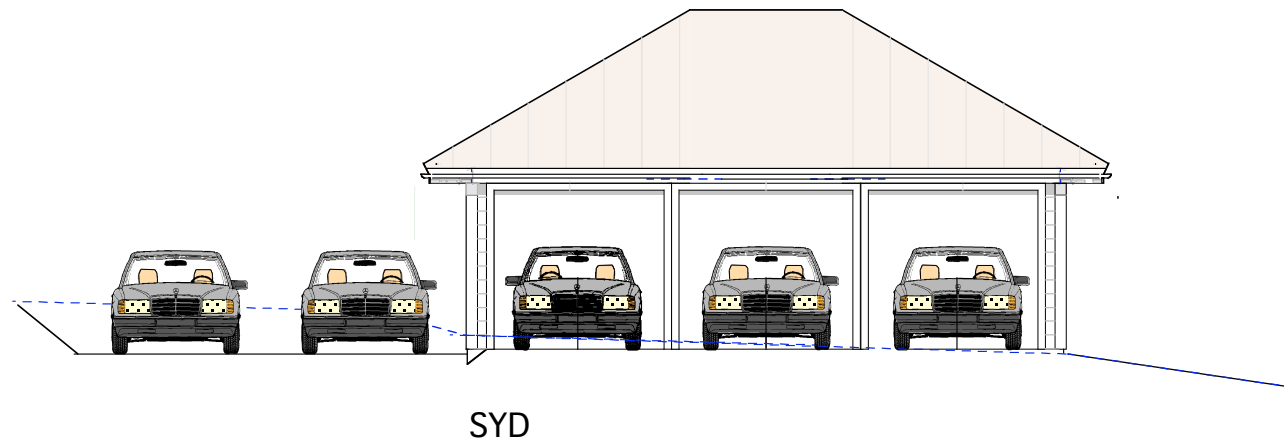

Car port for three cars

32/27 Heggeliveien 50 B+C

MÅL 1:100
19-09-09

TILTAKSHAVER:

Siv.ark. Nils Haugrud.
Øvre Slottsgt. 7, 0157 Oslo
Tlf 22424293 Fax 22332026