




SNITT

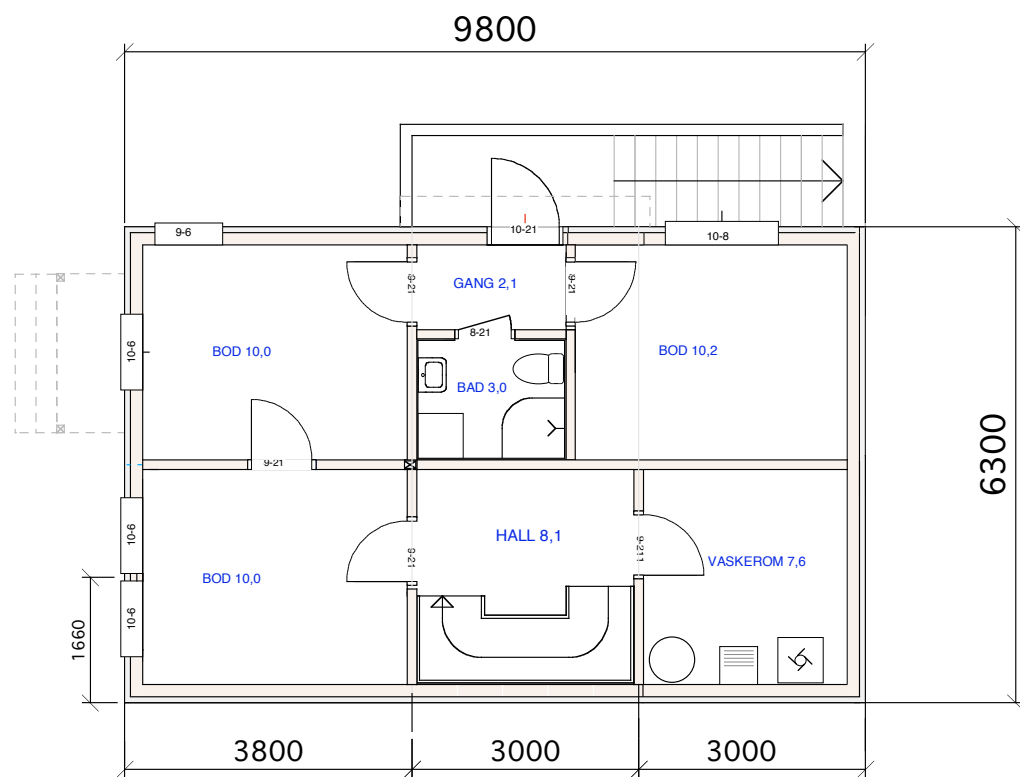

U etg BRA=54,0


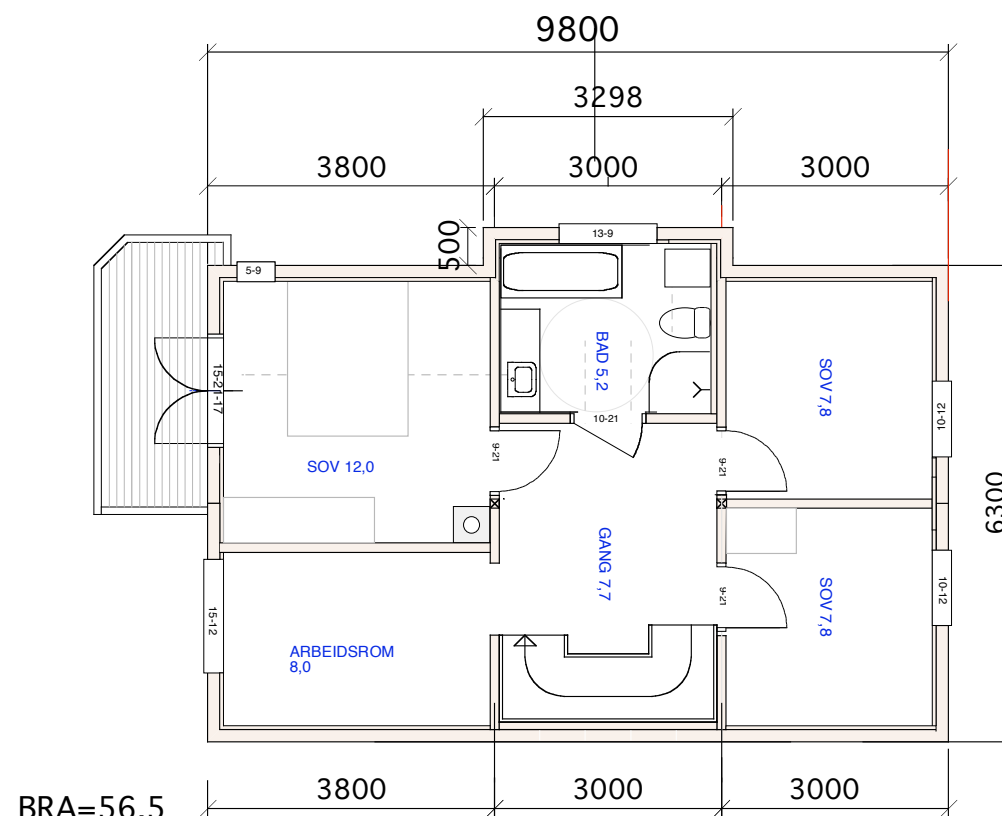


BRA=56,5  
2. etg


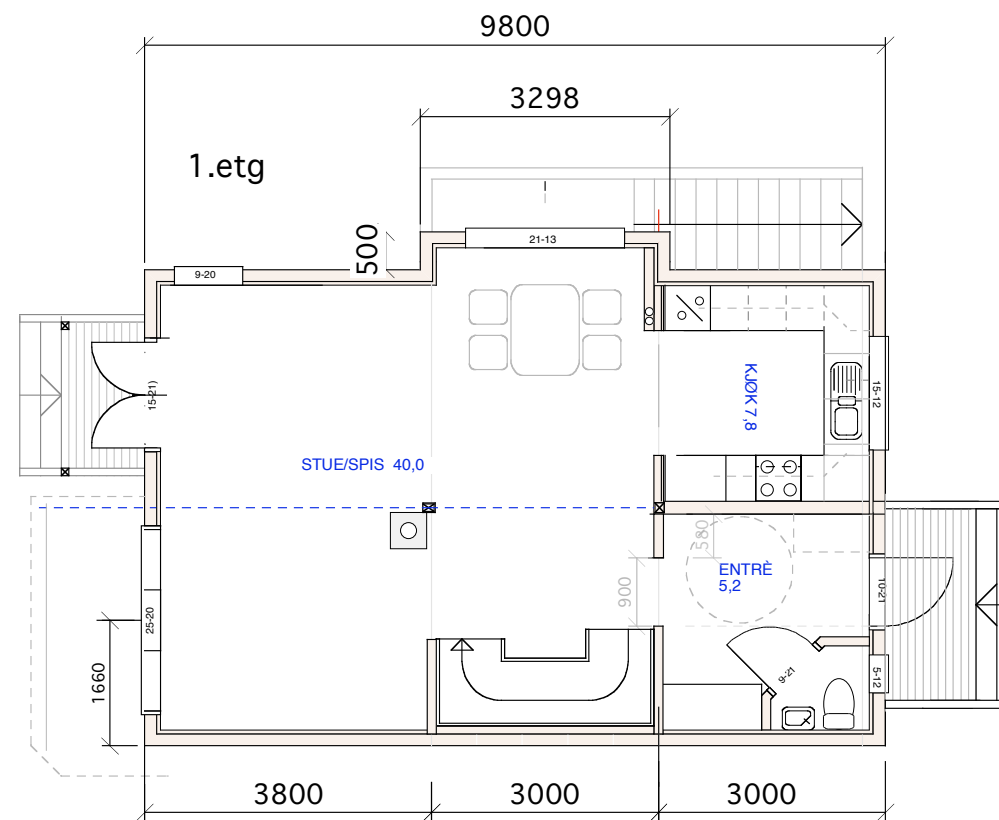


BRA=56,5

SUM BRA=167

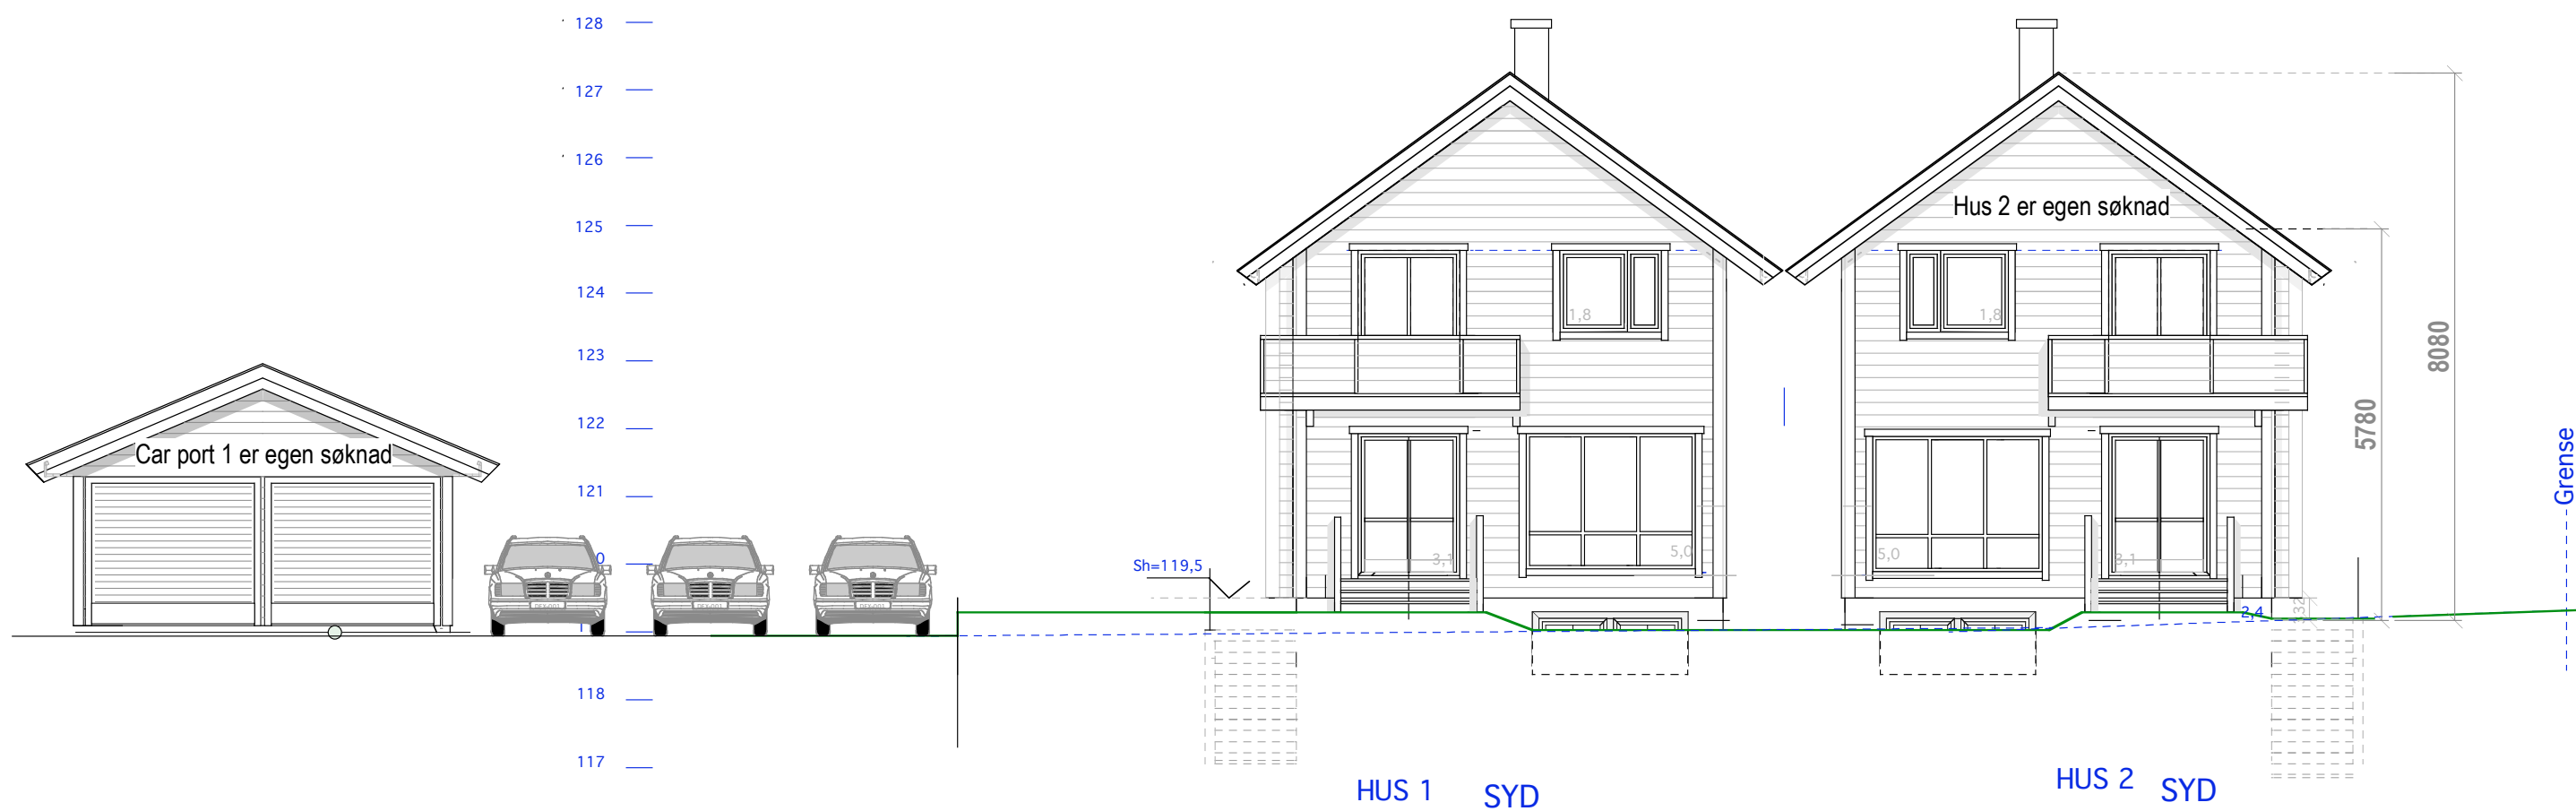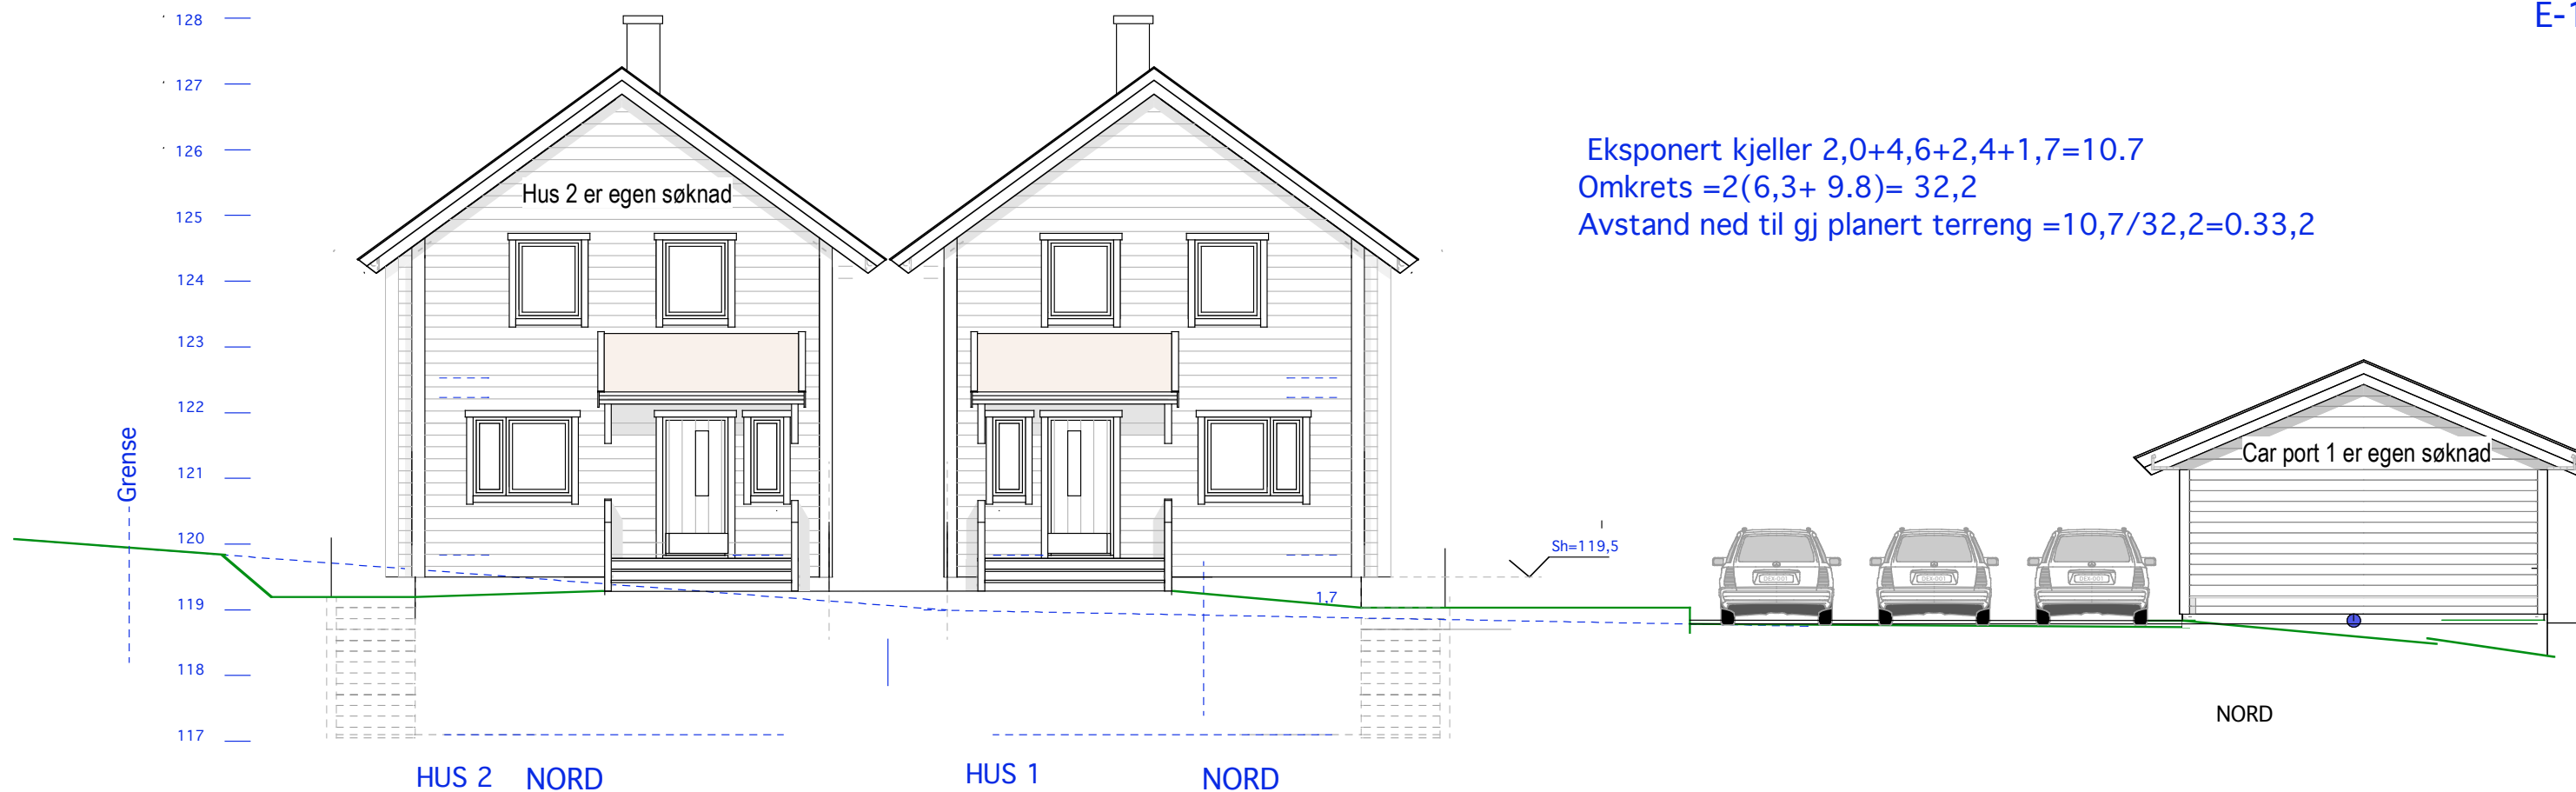

27/ 624      HUS 1

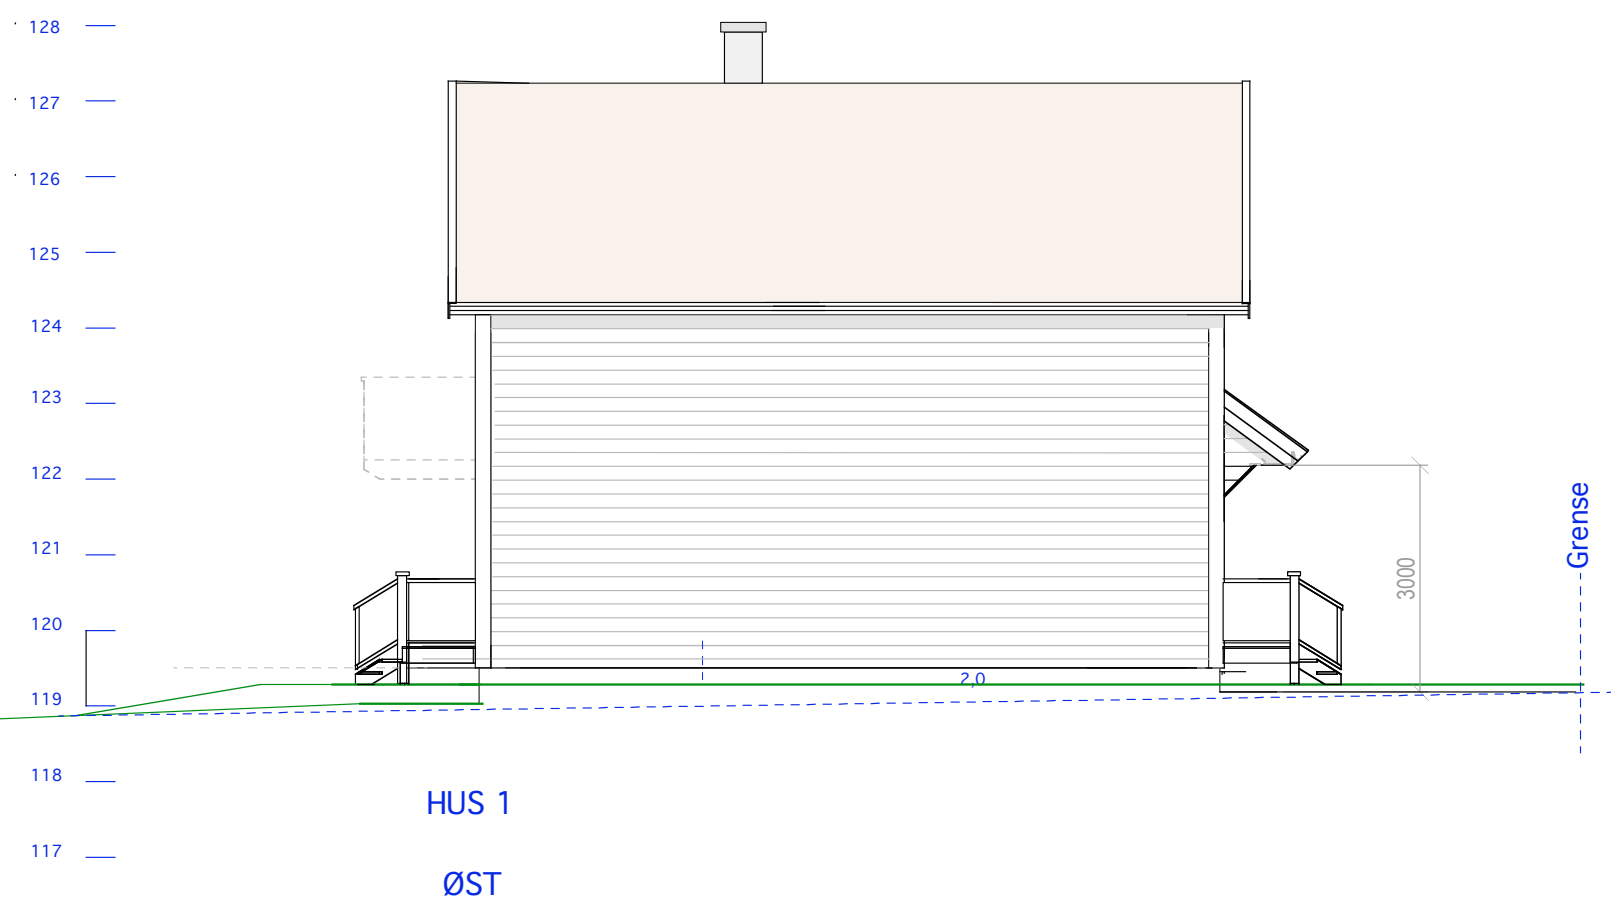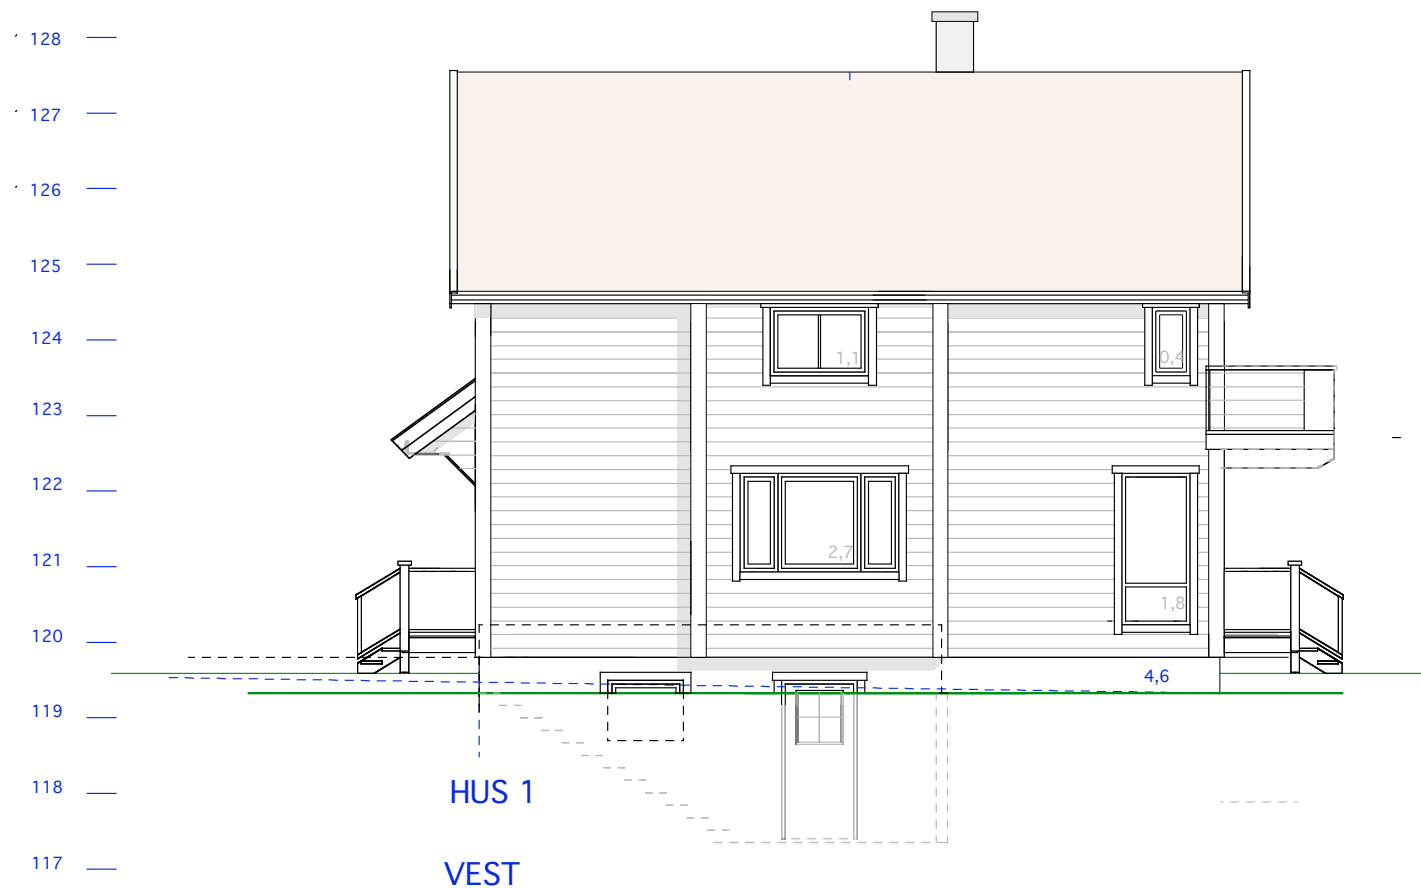

27/ 624 HUS 1

Holmenkollveien 35

Mål: 1:100  
Dato: 14-03-12

TILTAKSHAVER

Siv.ark. Nils Haugrud,  
Øvre Slottsgt 12, 0157 Oslo  
Tlf: 22424293