

HUS A

OSLO kommune

27/1441 Holmenveien 47 B

MÅL 1:100

25-10-09

TILTAKSHAVER:

09-02-10




Siv.ark. Nils Haugrud.
 Øvre Slottsgt. 7, 0157 Oslo
 Tlf 22424293

Opprinnelig terreng:
106,2+105,8+106,1+105,8=423,9
Gj. oppr.terr=423,9/4=105,97


Eksponert kjeller:
4,1+3,2+3,21+4,5=14,9
Omkrets: 35,4

Avstand ned til gj planert terr:
14,9/35,4= 0,42
Gj Planert terreng blir da:
106,4-0,42=105,98

Opprinnelig 105,97-Planert 105,98
TERRENGET ER HEVET 1 CM ETTER PLANERING

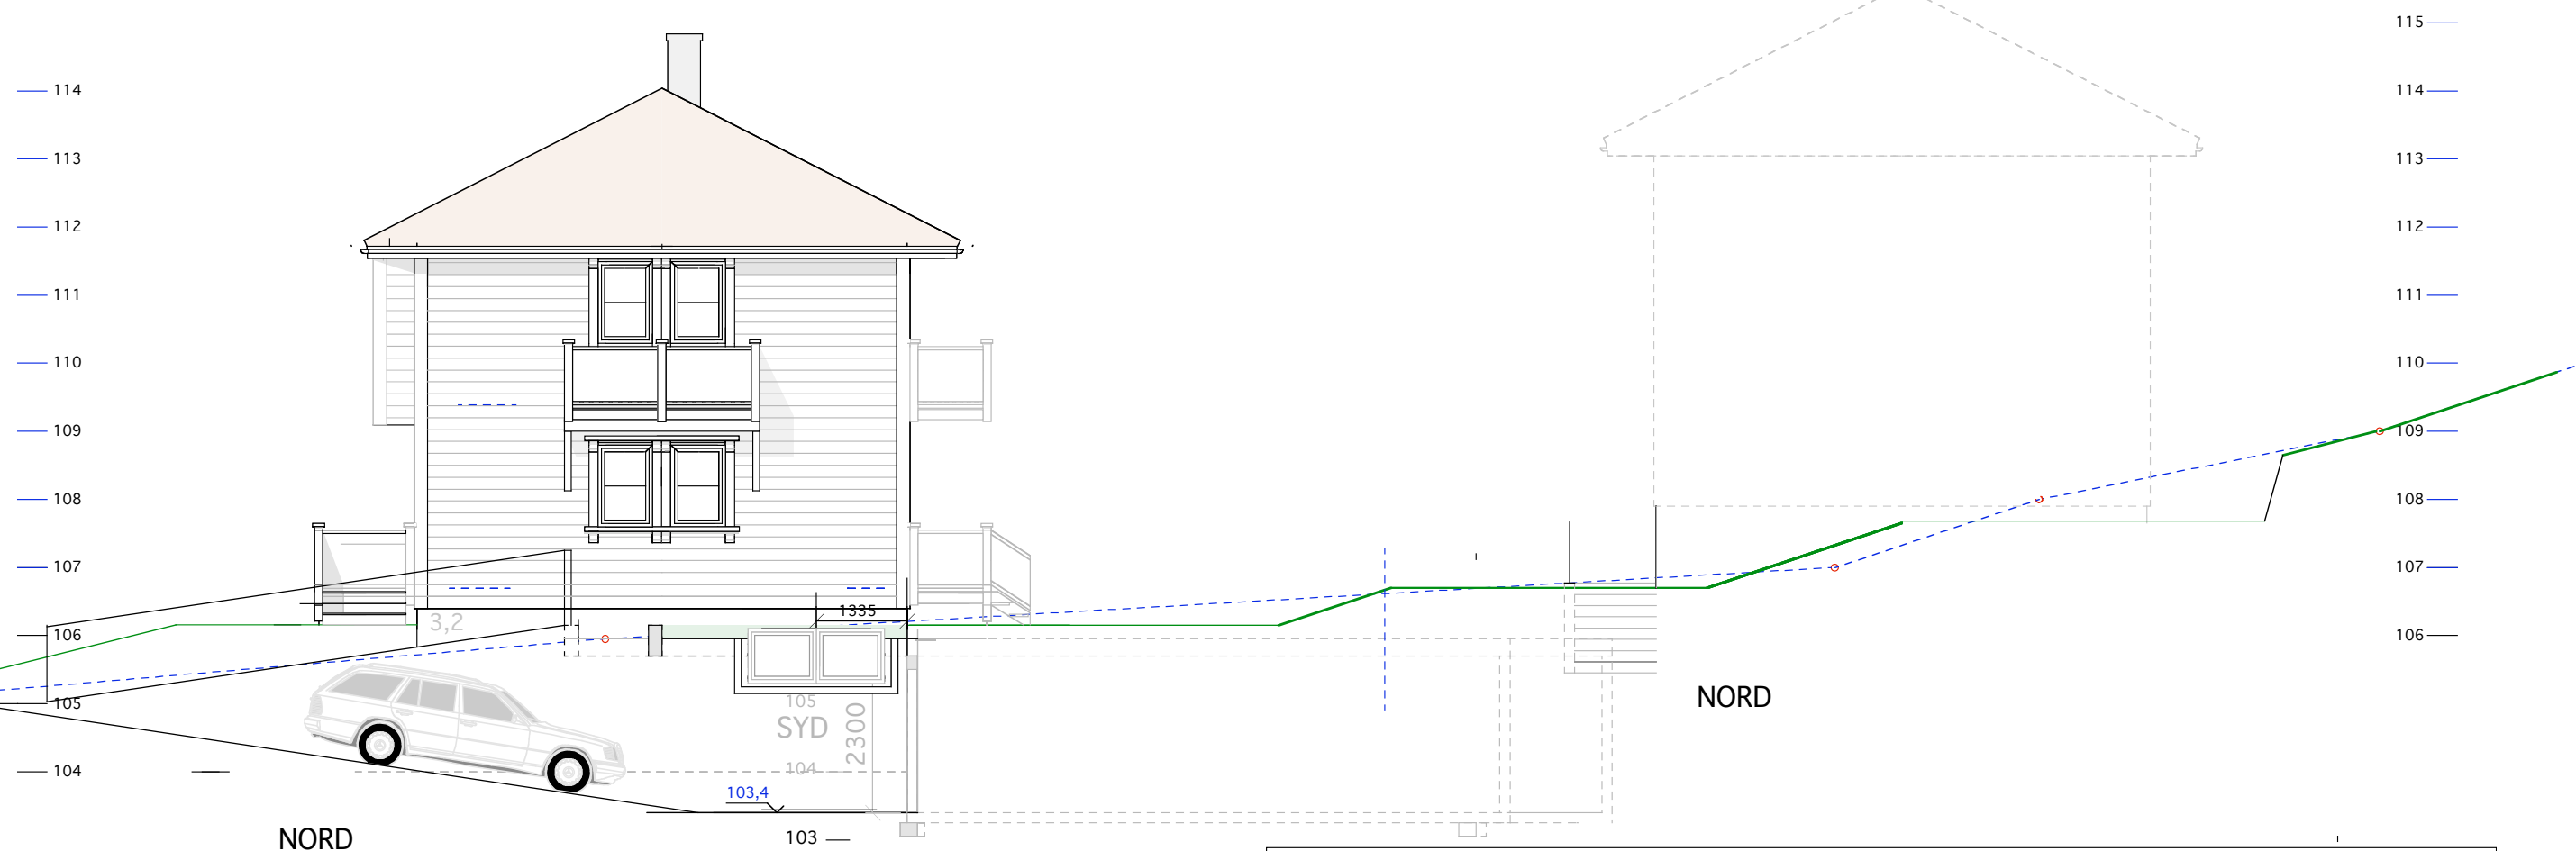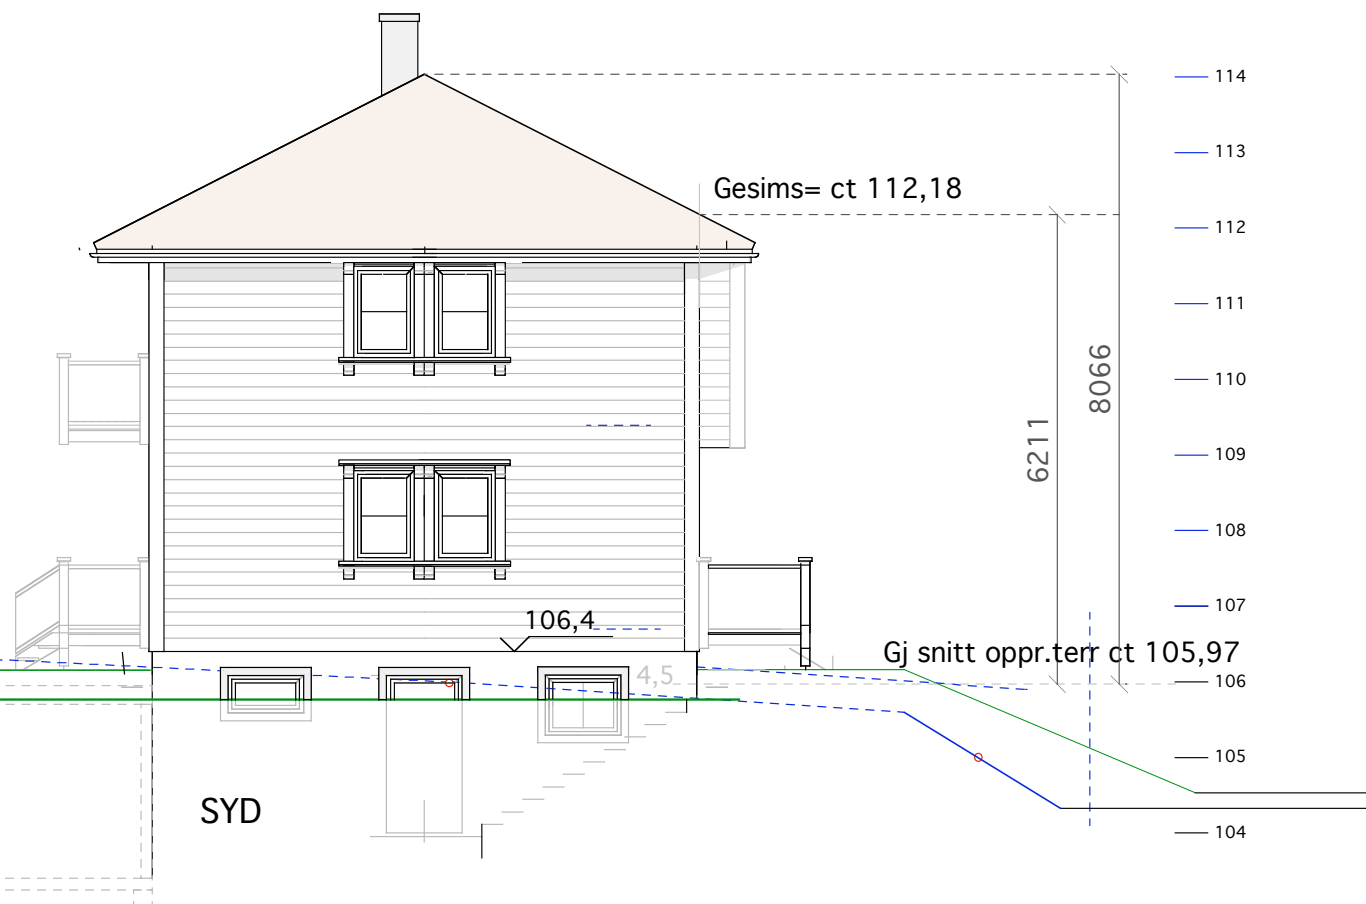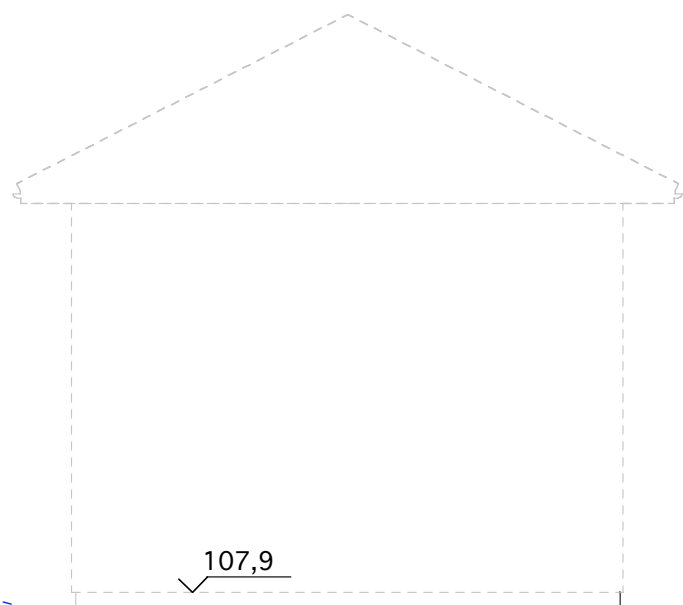

HUS A

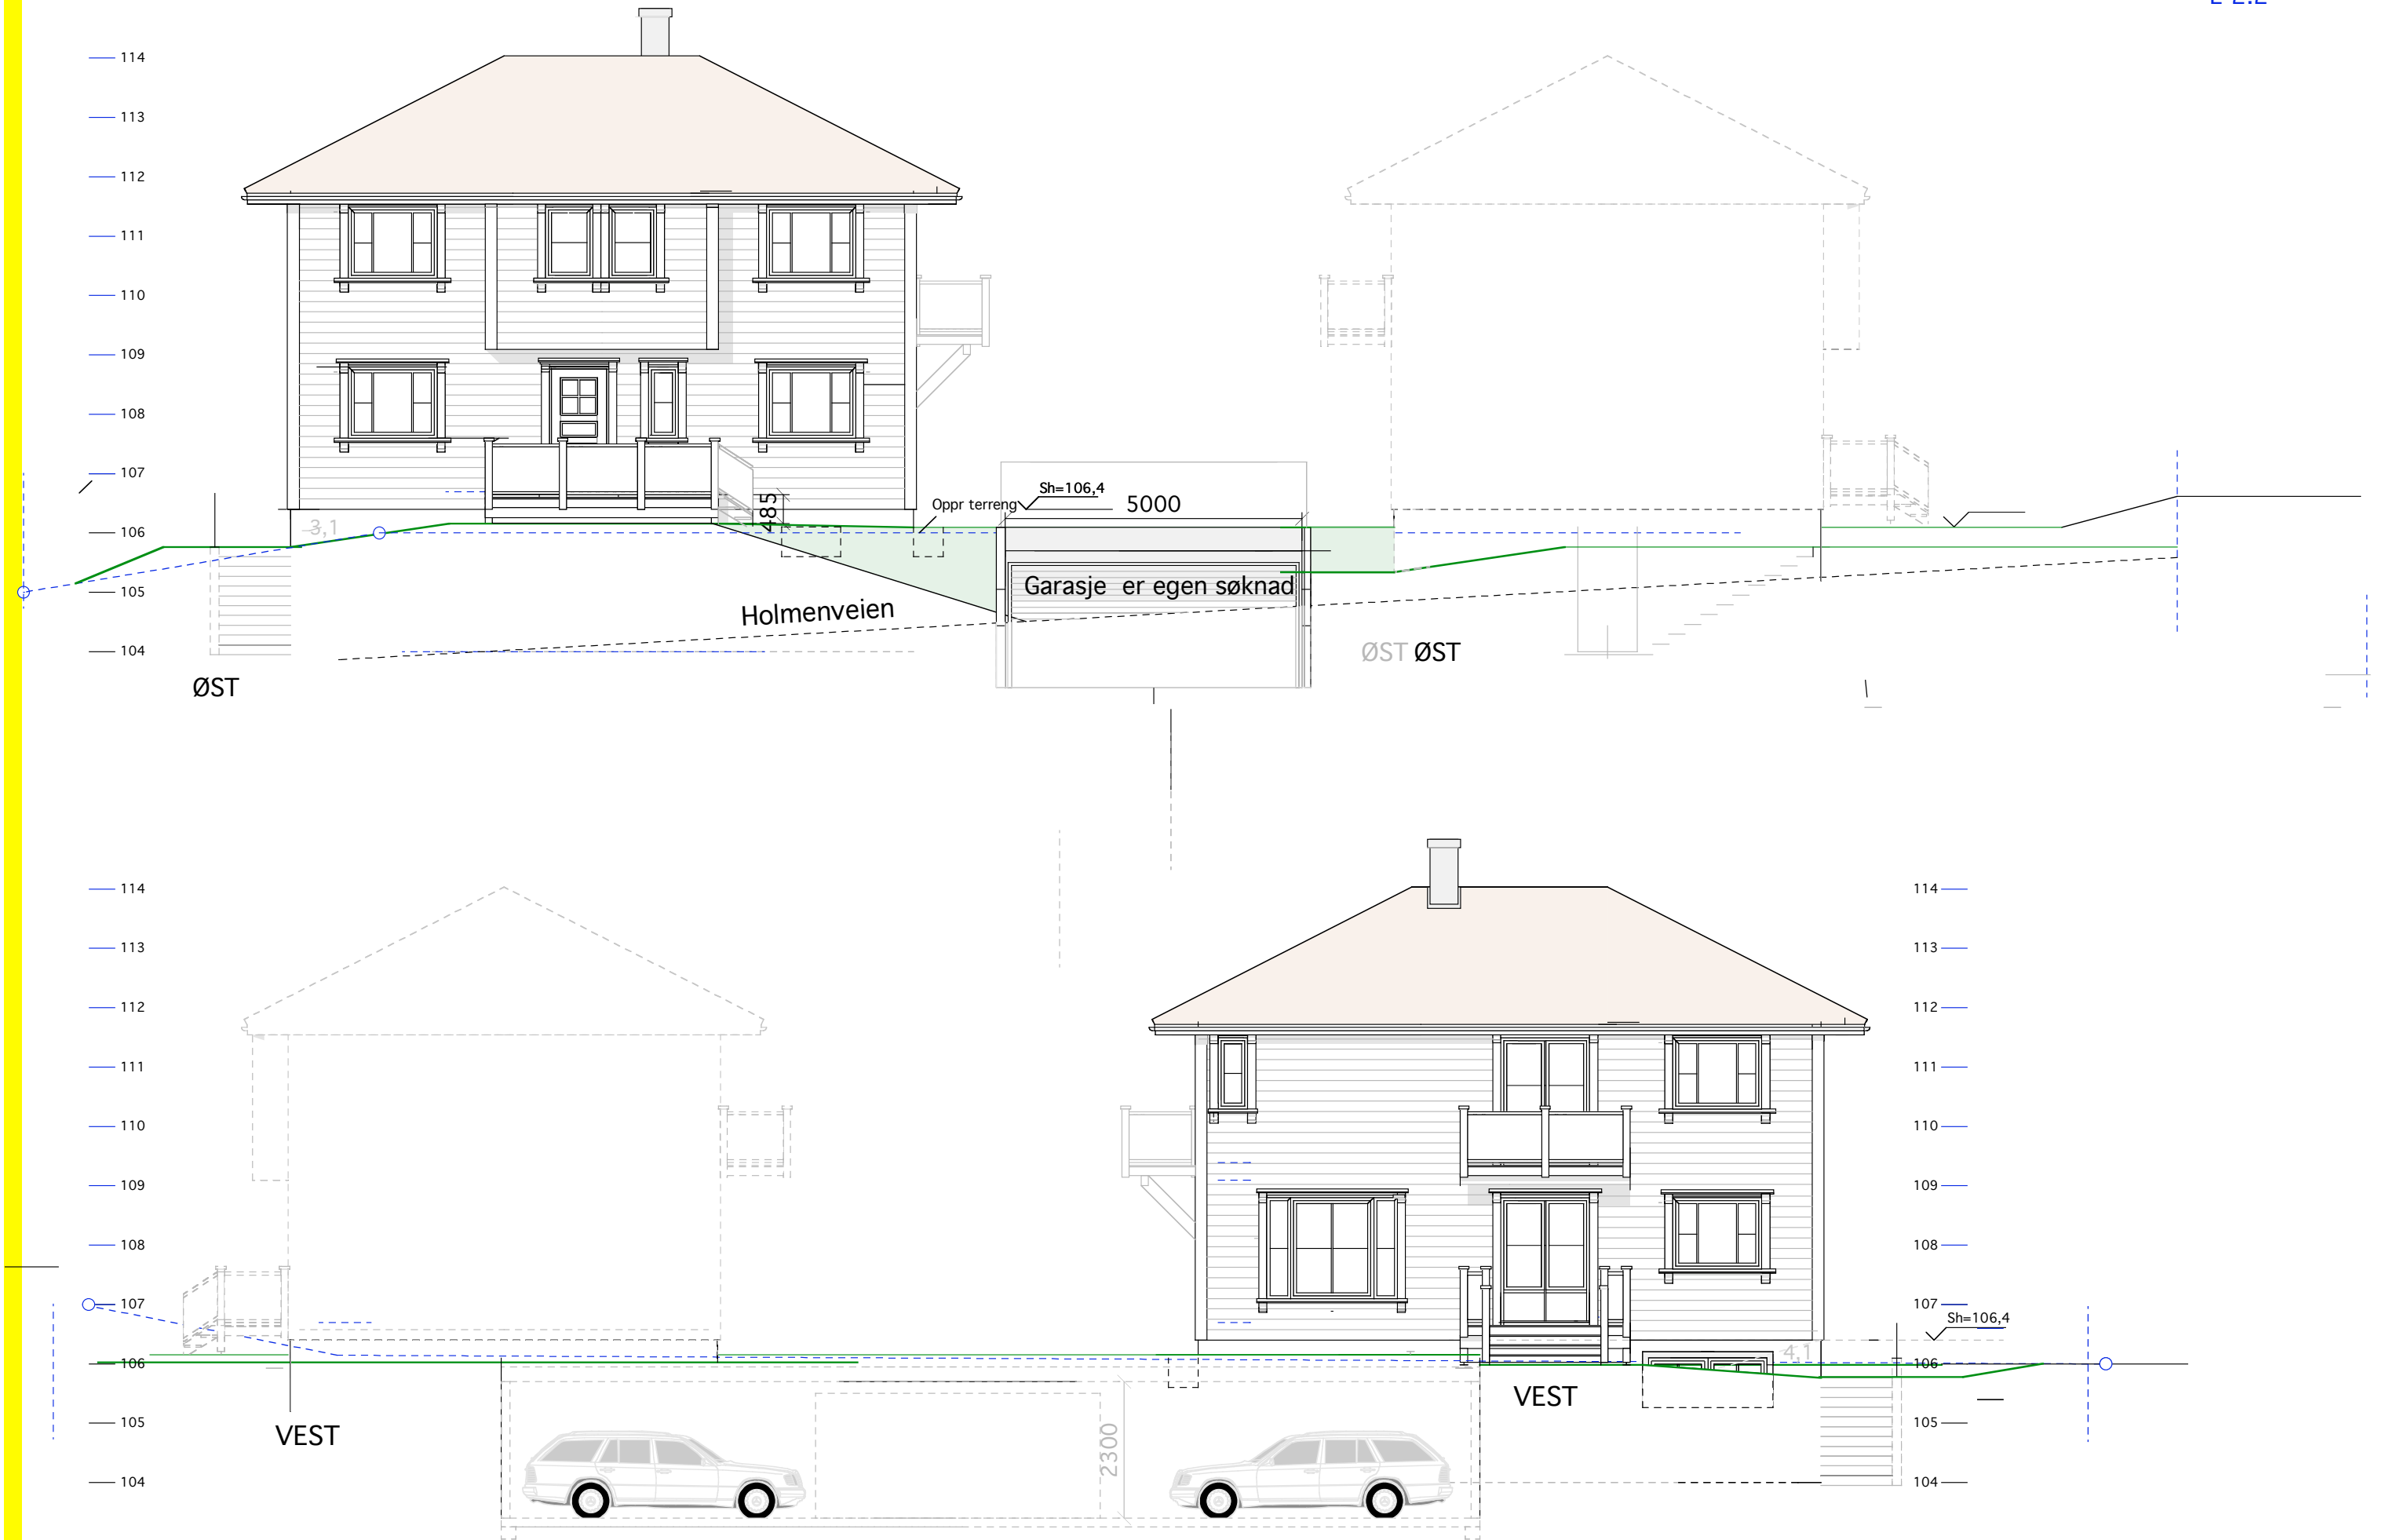

HUS A

27/1441 Holmenveien 47 B

MÅL 1:100

25-10-09

TILTAKSHAVER:

09-02-10

Siv.ark. Nils Haugrud.
Øvre Slottsgt. 7, 0157 Oslo
Tlf 22424293