




Opprinnelig terreng:
 $107,9 + 106,8 + 108,2 + 106,8 = 429,7$
 Gj. oppr.terr= $429,7 / 4 = 107,42$

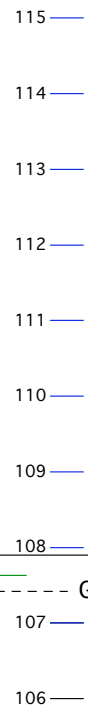

SNITT

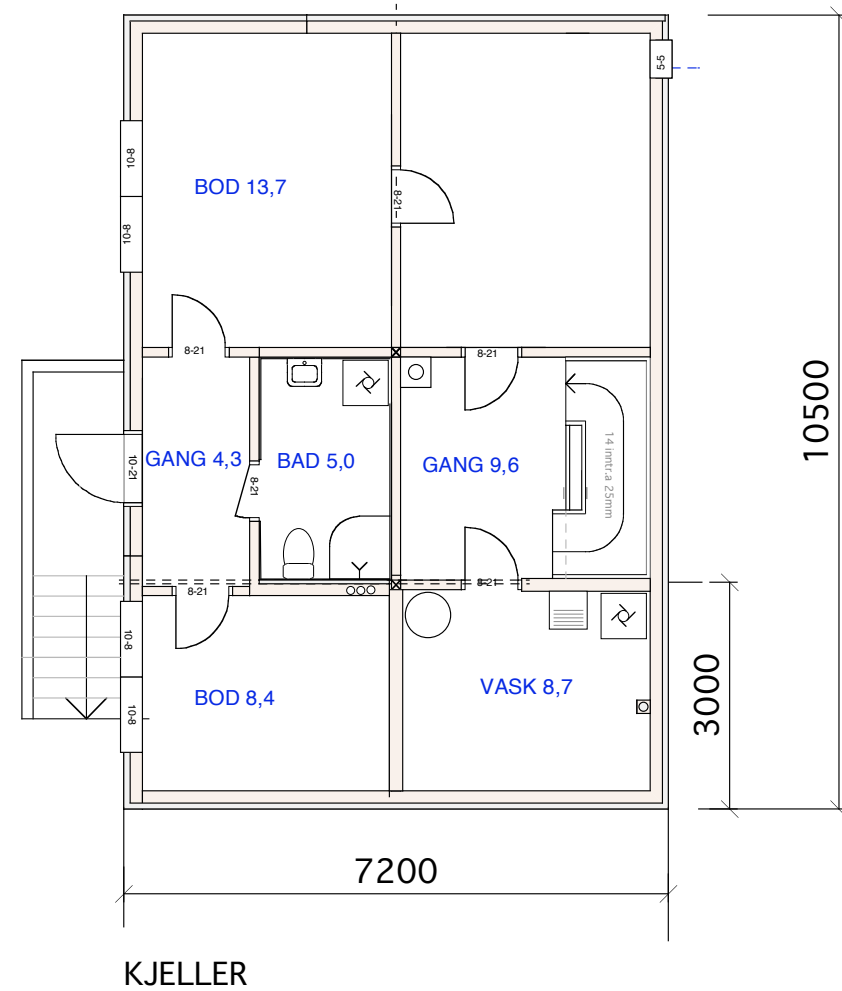


KJELLER

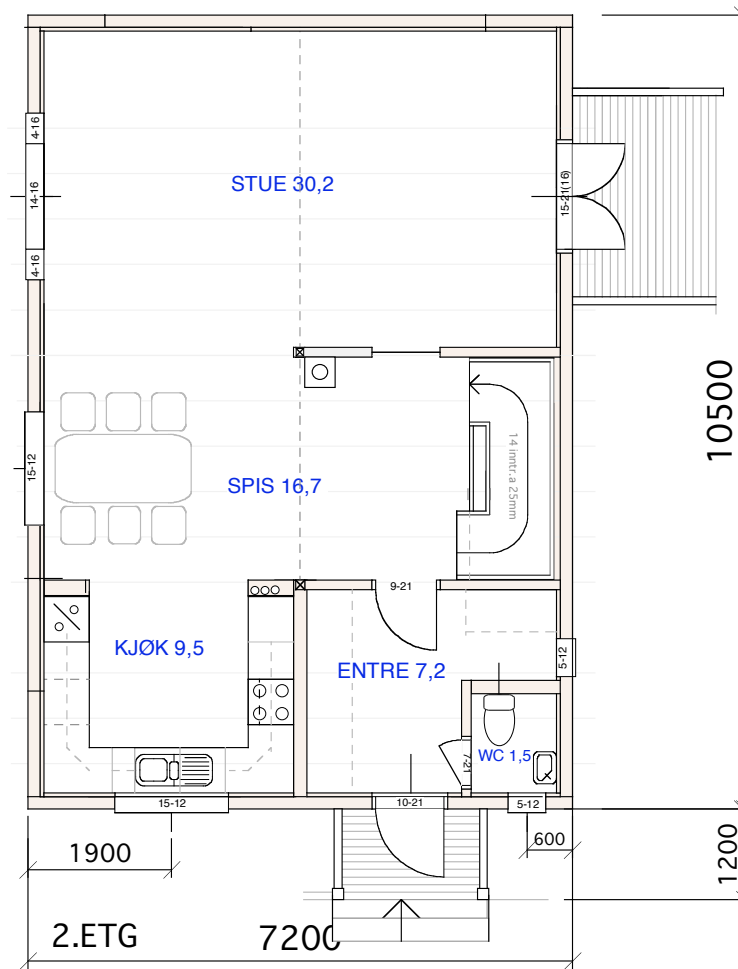

HUS D

27/1441 Holmenveien 47 B

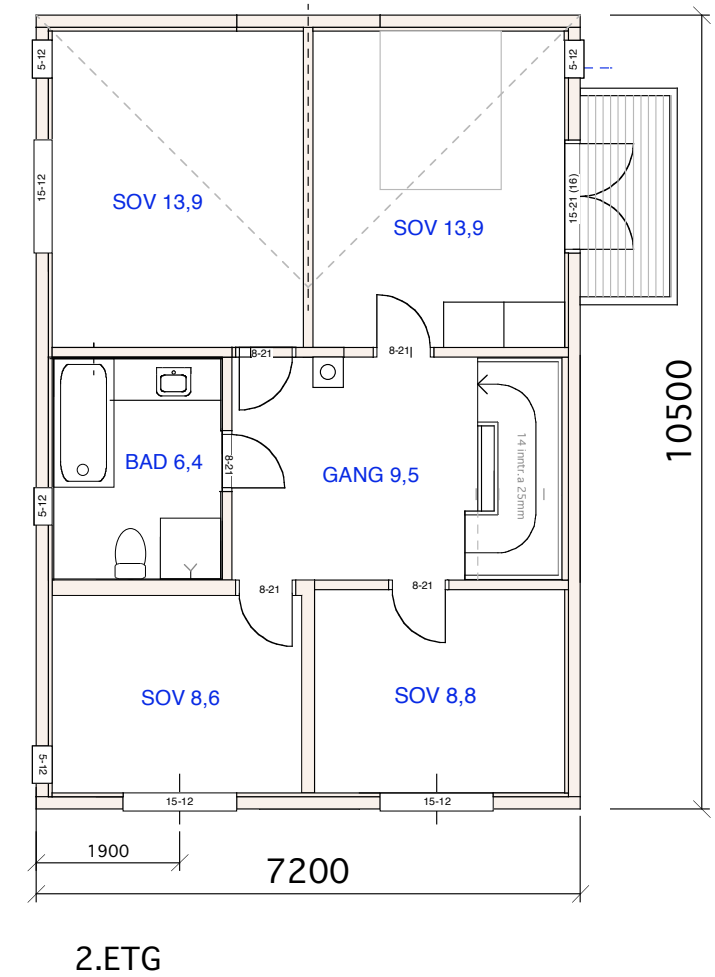

2.ETG



MÅL 1:100

TILTAKSHAVER:

25-10-09

09-02-10

Siv.ark. Nils Haugrud,
 Øvre Slottsgt. 7, 0157 Oslo
 Tlf 22424293

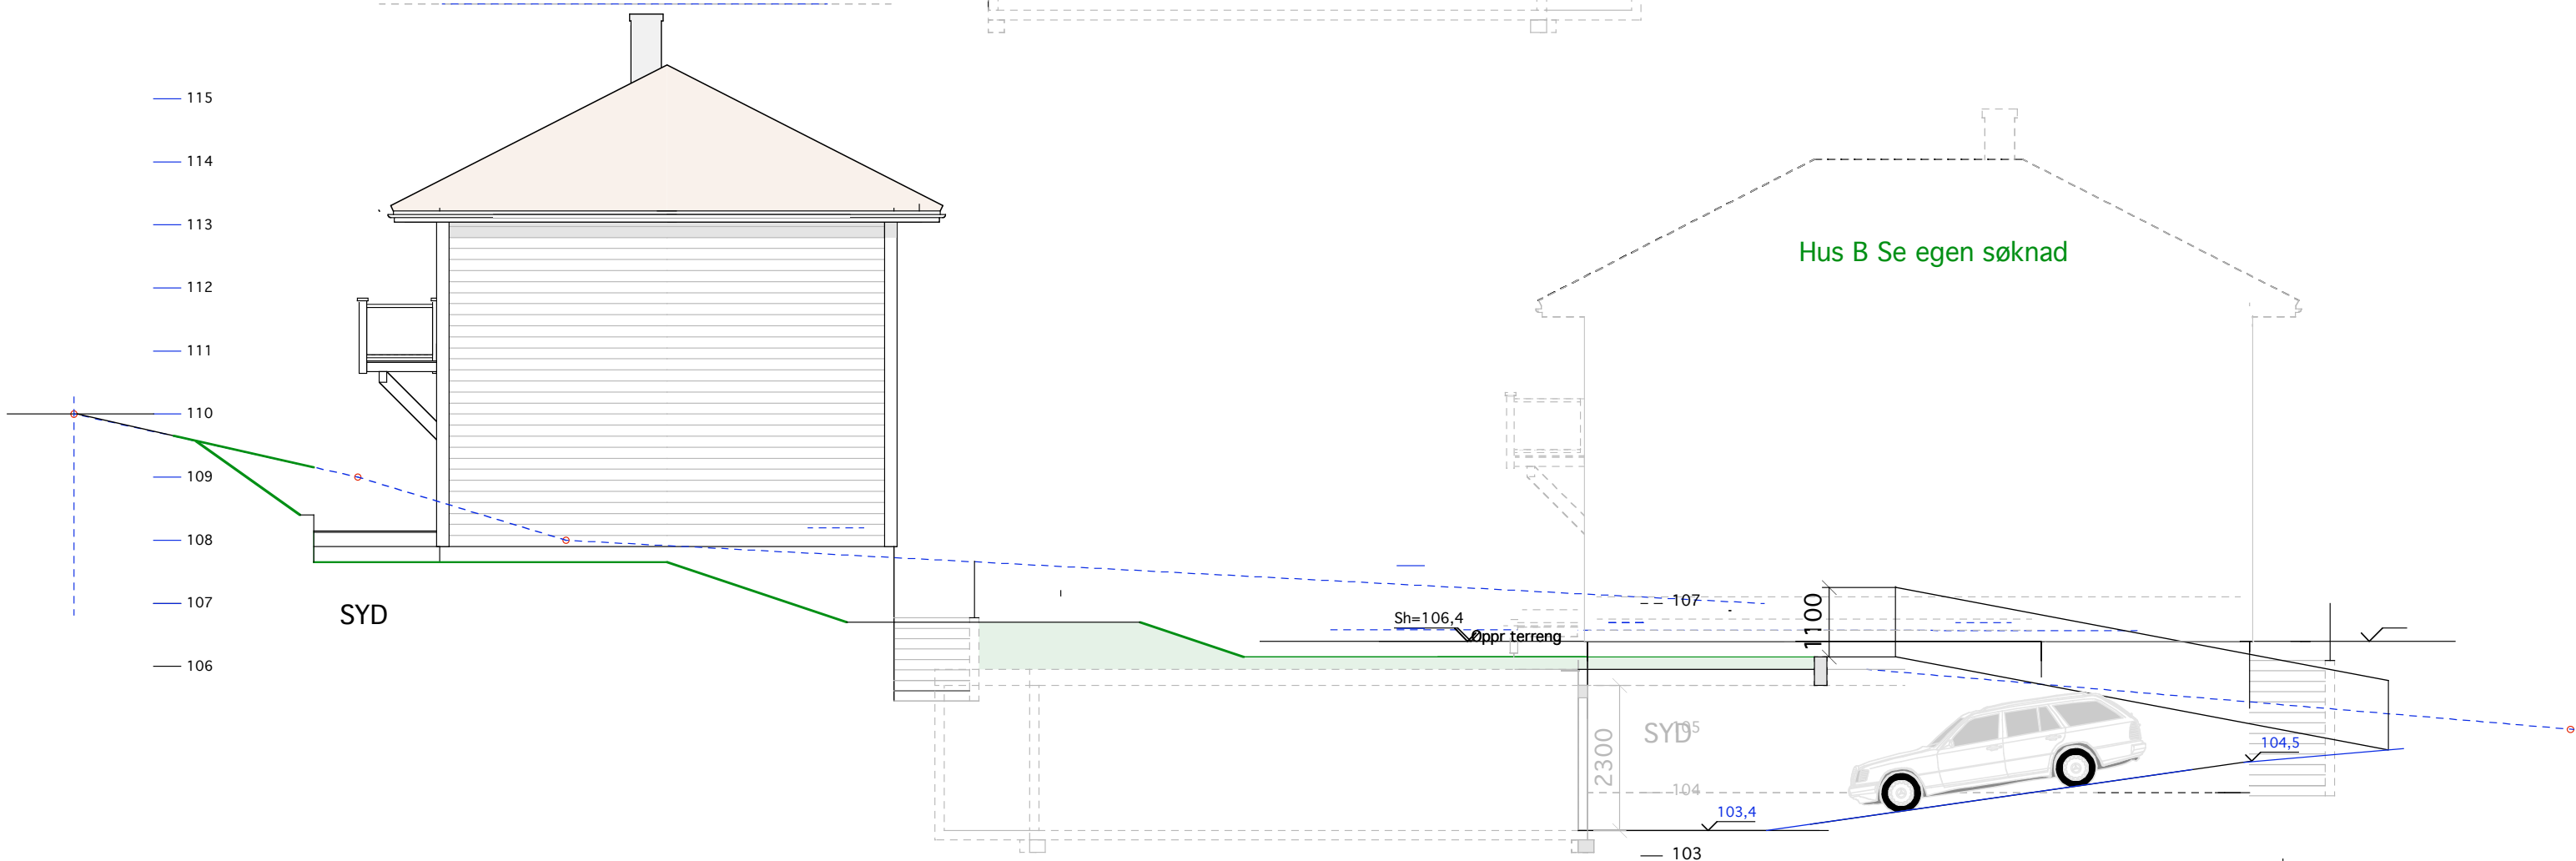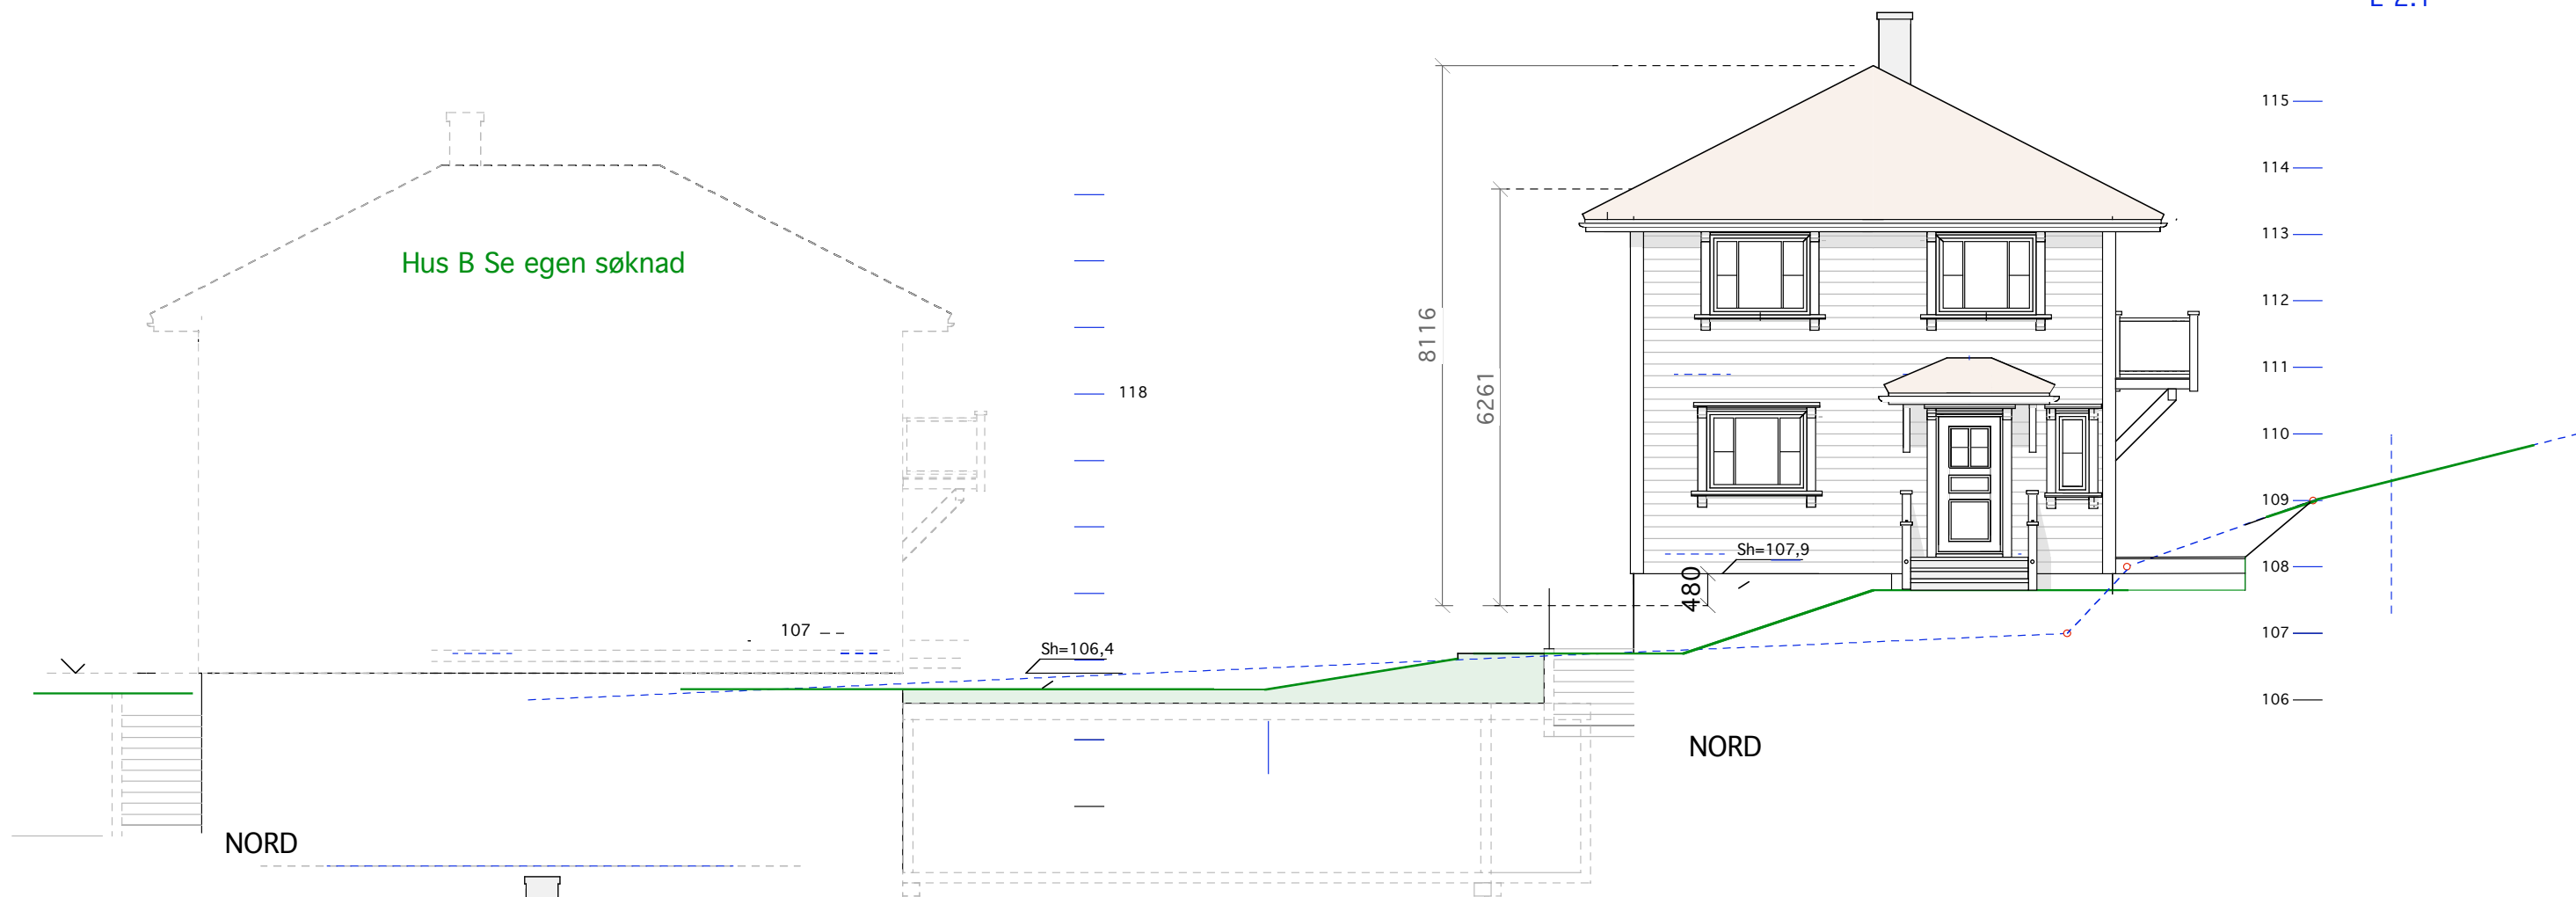

HUS D

27/1441 Holmenveien 47 B

MÅL 1:100

TILTAKSHAVER:

~~25-10-09~~

09-02-10

Siv.ark. Nils Haugrud,
Øvre Slottsgt. 7, 0157 Oslo
Tlf 22424293

