



SNITT

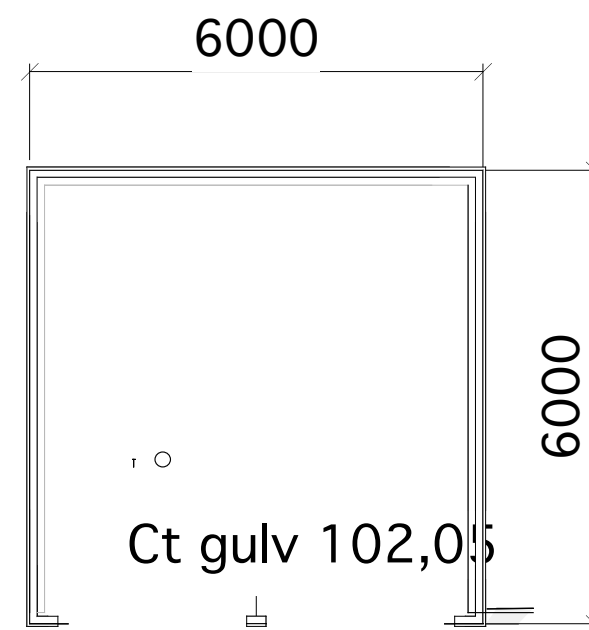

PLAN

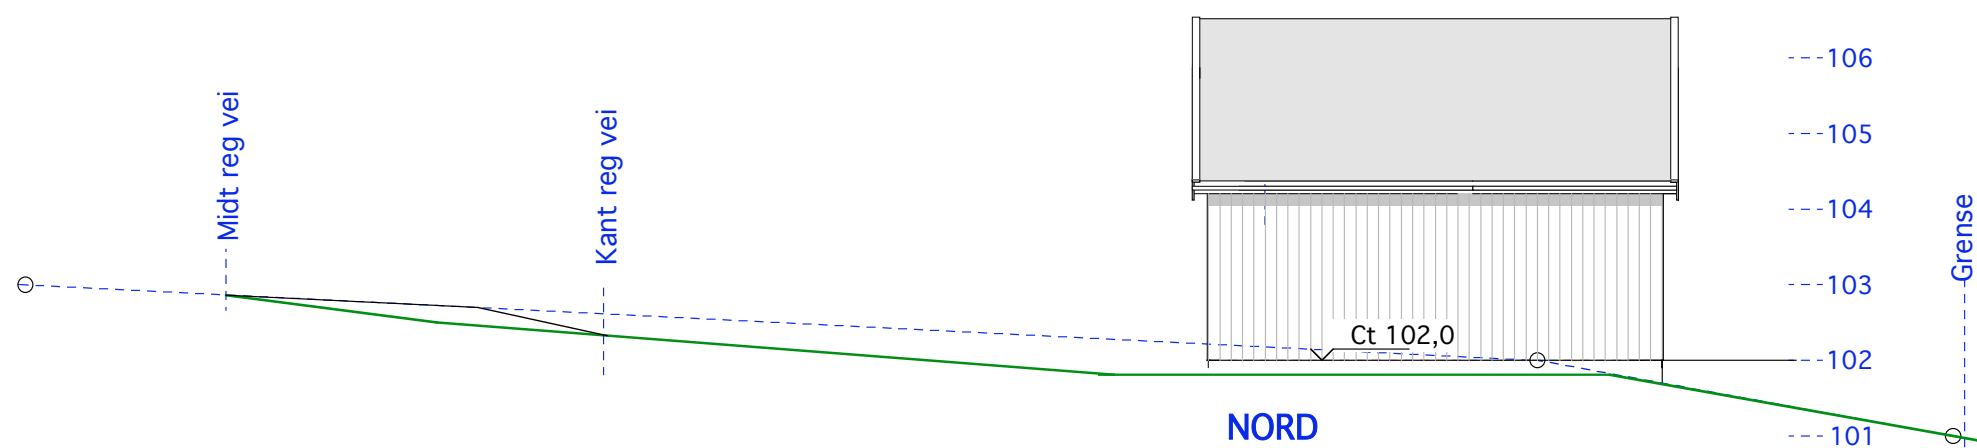