
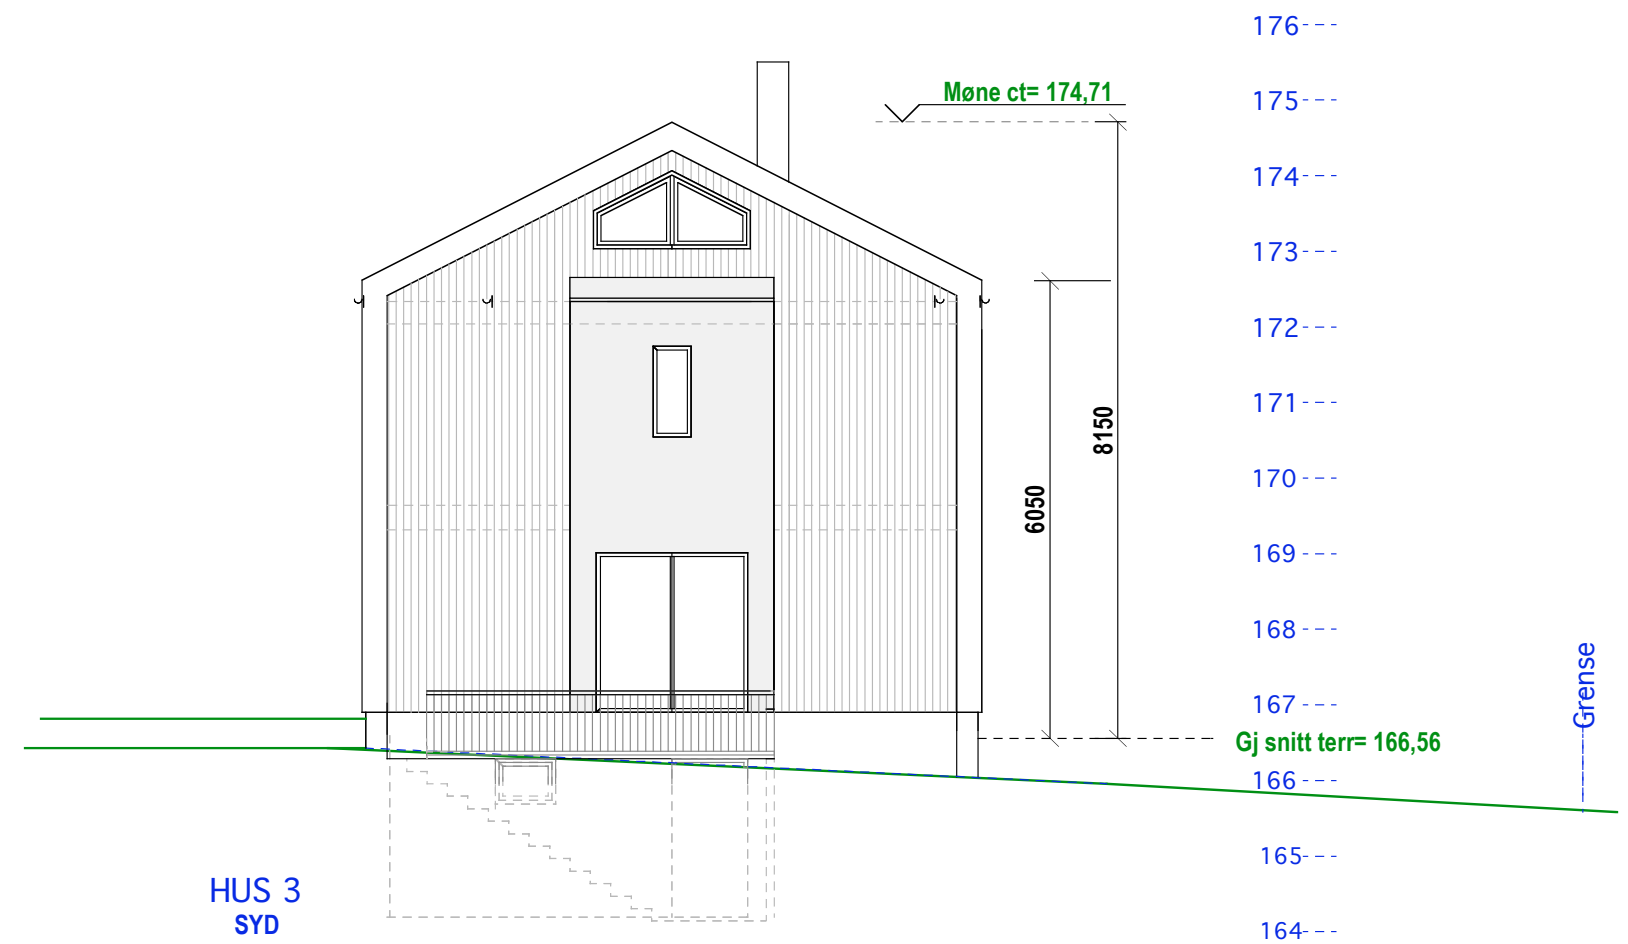


HUS 3
160/211 og 1046 E-1.1 Plan

Kåres vei 22

Mål: 1:100
TILTAKSHAVER
Siv.ark. Nils Haugrud,
Øvre Slottsgt 14, 0157 Oslo
Dato: 02-05-18 27-09-18 31-10-18 15-11-18 Tlf: 9518 9518

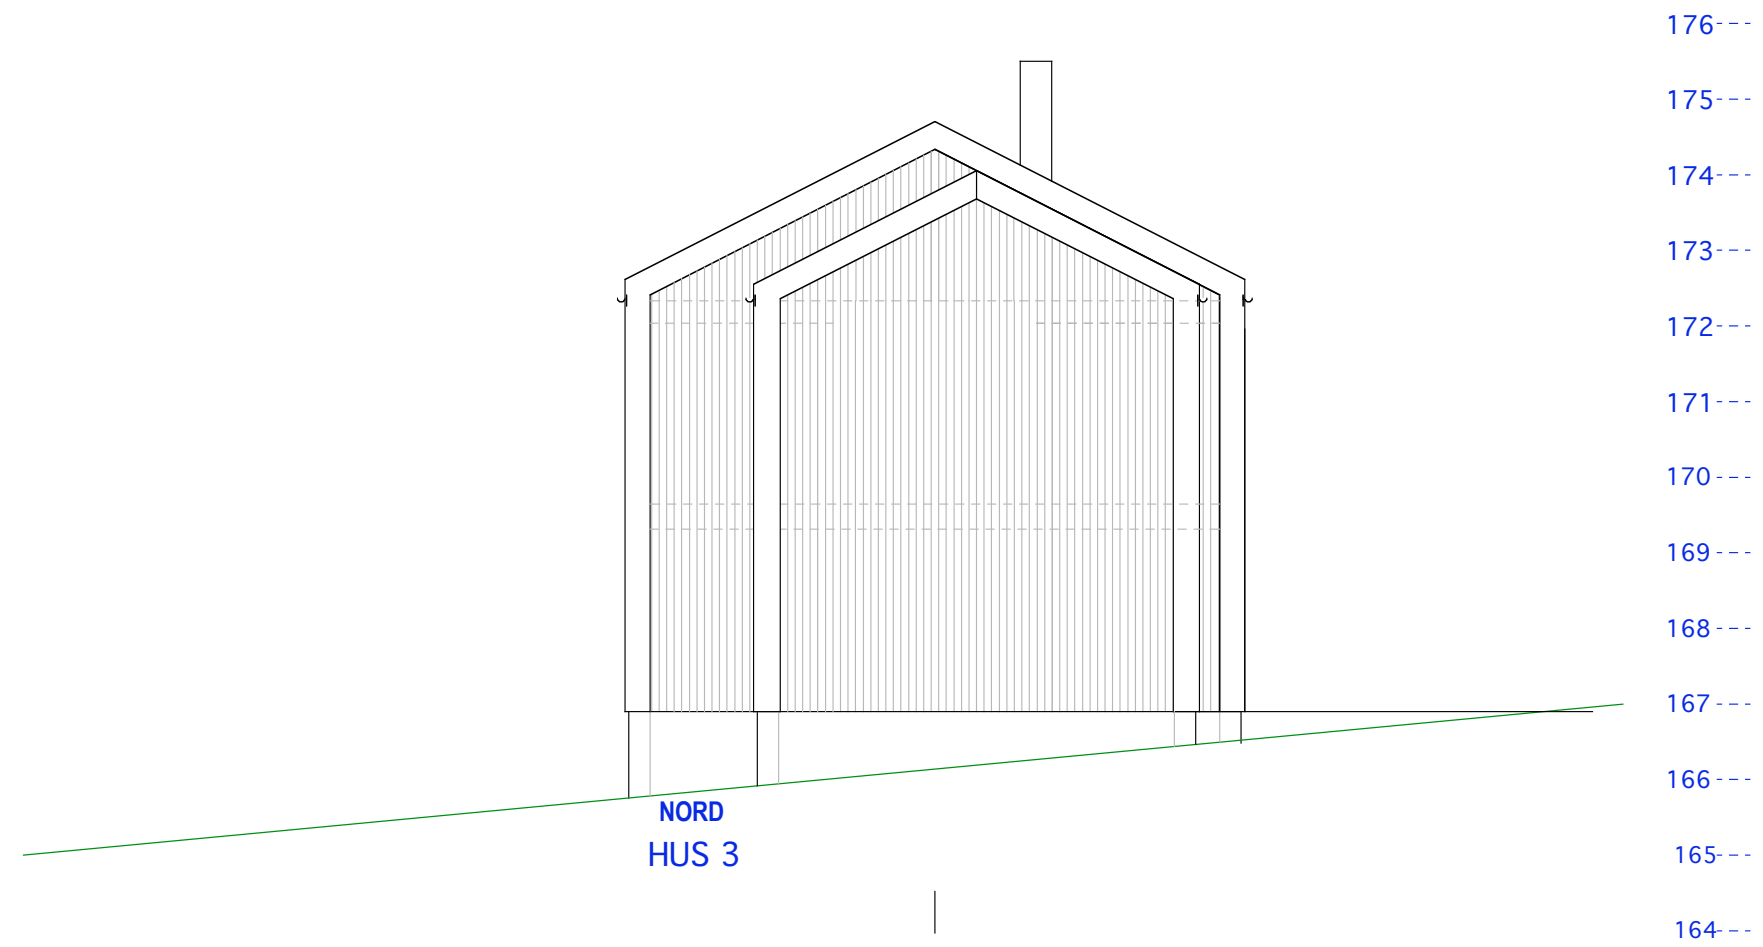

160/211 og 1046 E-1.2 Fasade nord og syd

Kåres vei 22

Mål: 1:100

TILTAKSHAVER

Siv.ark. Nils Haugrud,
Øvre Slottsgt 14, 0157 Oslo
Tlf: 9518 9518

Dato: 02-05-18 27-09-18 31-10-18




160/211 og 1046 E-1.3 Fasade øst og vest

Kåres vei 22

Mål: 1:100
 Dato: 02-05-18 27-09-18 31-10-18

TILTAKSHAVER

Siv.ark. Nils Haugrud,
 Øvre Slottsgt 14, 0157 Oslo
 Tlf: 9518 9518

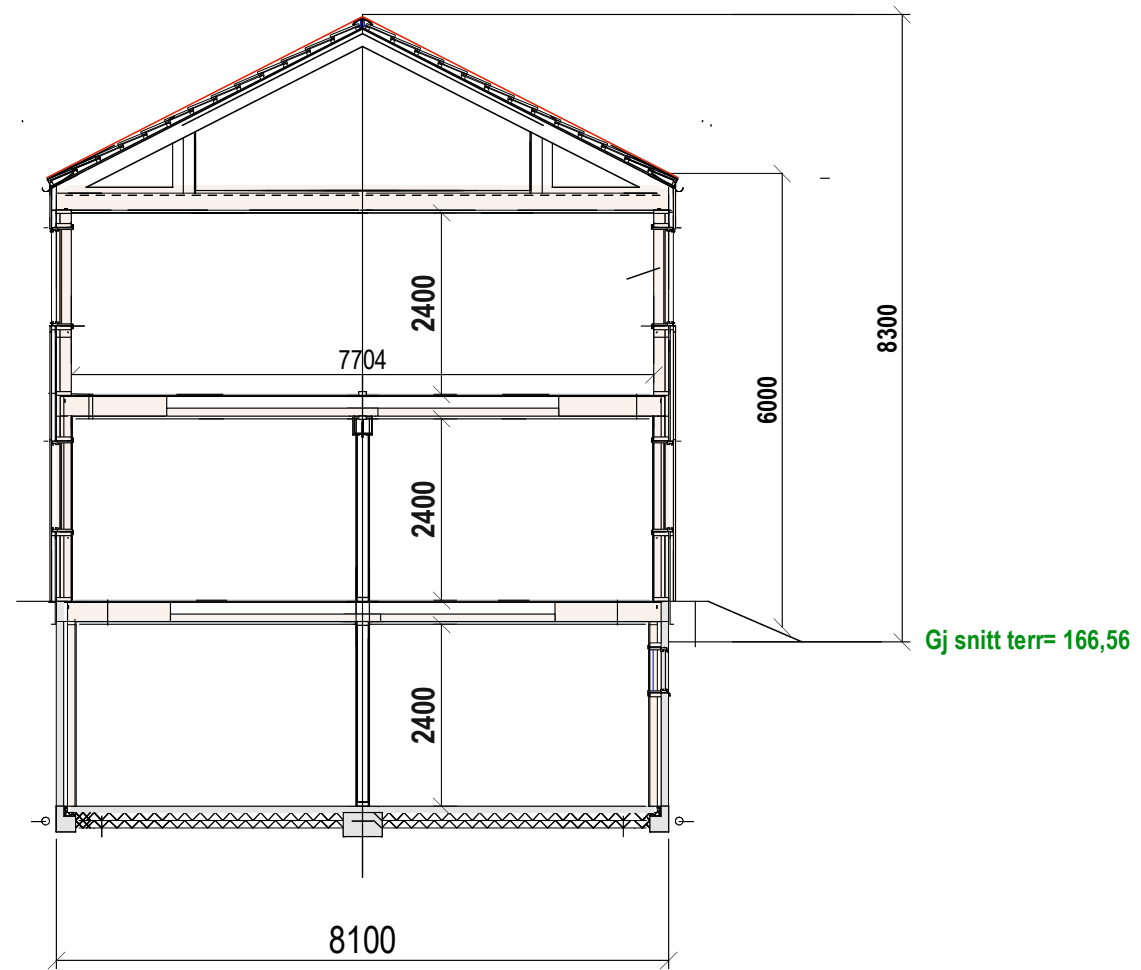

Snitt

160/211 og 1046 E-1.4 Snitt

Kåres vei 22

Mål: 1:100

TILTAKSHAVER

Dato: 02-05-18 27-09-18 31-10-18

Siv.ark. Nils Haugrud,
Øvre Slottsgt 14, 0157 Oslo
Tlf: 9518 9518