


NORD


--- 170
 --- 169
 --- 168
 --- 167
 --- 166




SNITT

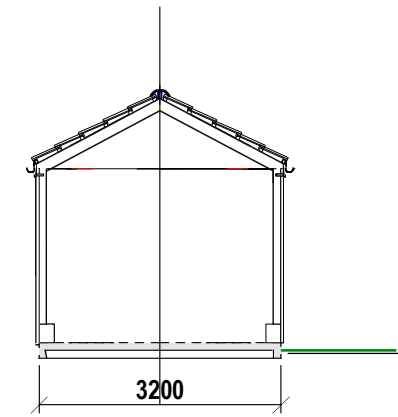

ØST

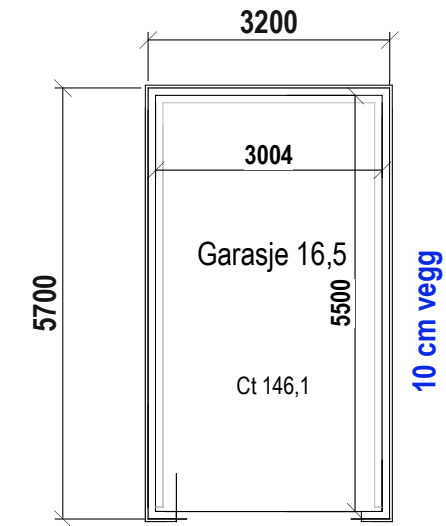


PLAN

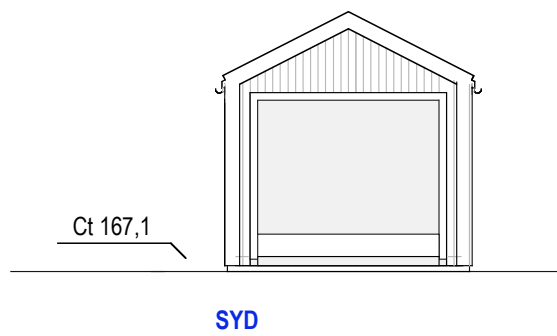

SYD

--- 170
 --- 169
 --- 168
 --- 167
 --- 166

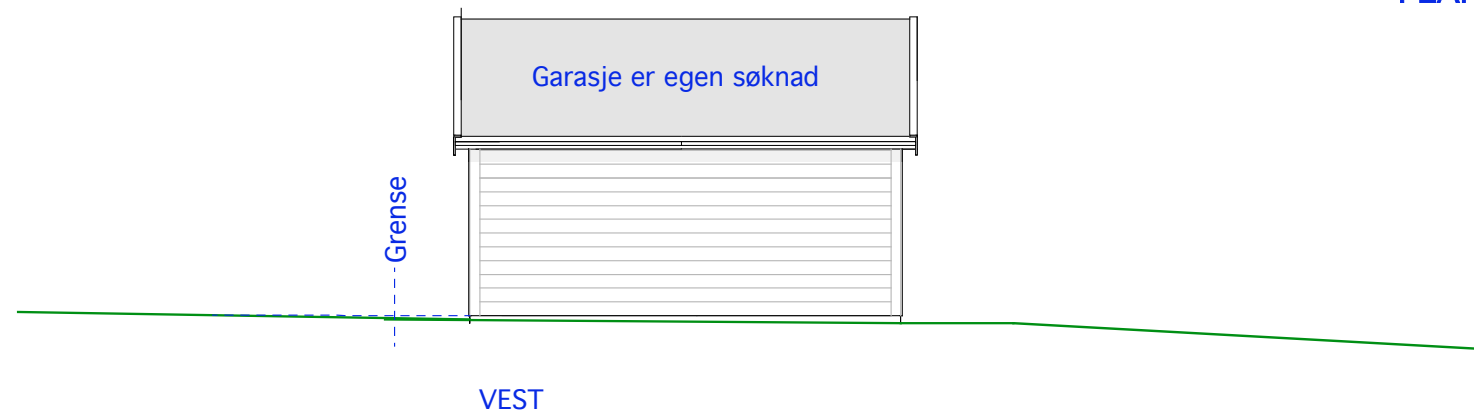

VEST

Garasje 1
 160/211 og 1046
Kåres vei 22

E.1- Plan, snitt og fasader

Mål: 1:100
 Dato: 02-05-18 27-09-18

TILTAKSHAVER

Siv.ark. Nils Haugrud,
 Øvre Slottsgt 14, 0157 Oslo
 Tlf: 9518 9518