


LOFT  
BRA 14,0  
HUS 1

LOFT  
BRA 14,0  
HUS 2

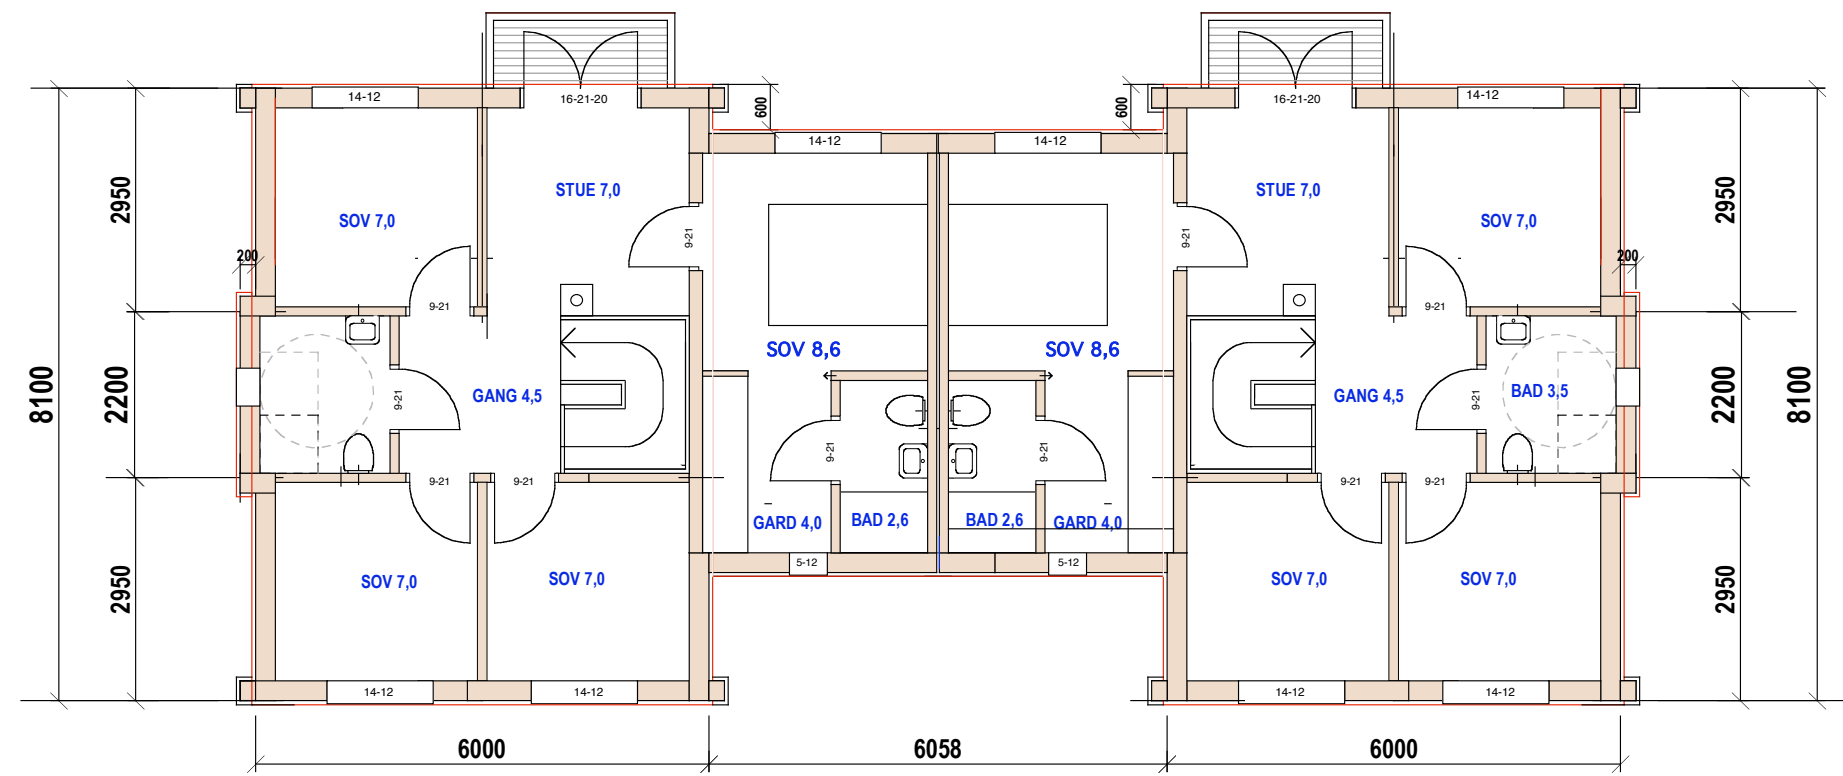

BRA 58  
2.ETG  
HUS 1

HUS 1-2

BRA 58  
HUS 2



160/211 og 1046 E-1.1 Plan 2 etg og loft

Kåres vei 22

Mål: 1:100  
Dato: 02-05-18

TILTAKSHAVER

Siv.ark. Nils Haugrud,  
Øvre Slottsgt 14, 0157 Oslo  
Tlf: 9518 9518

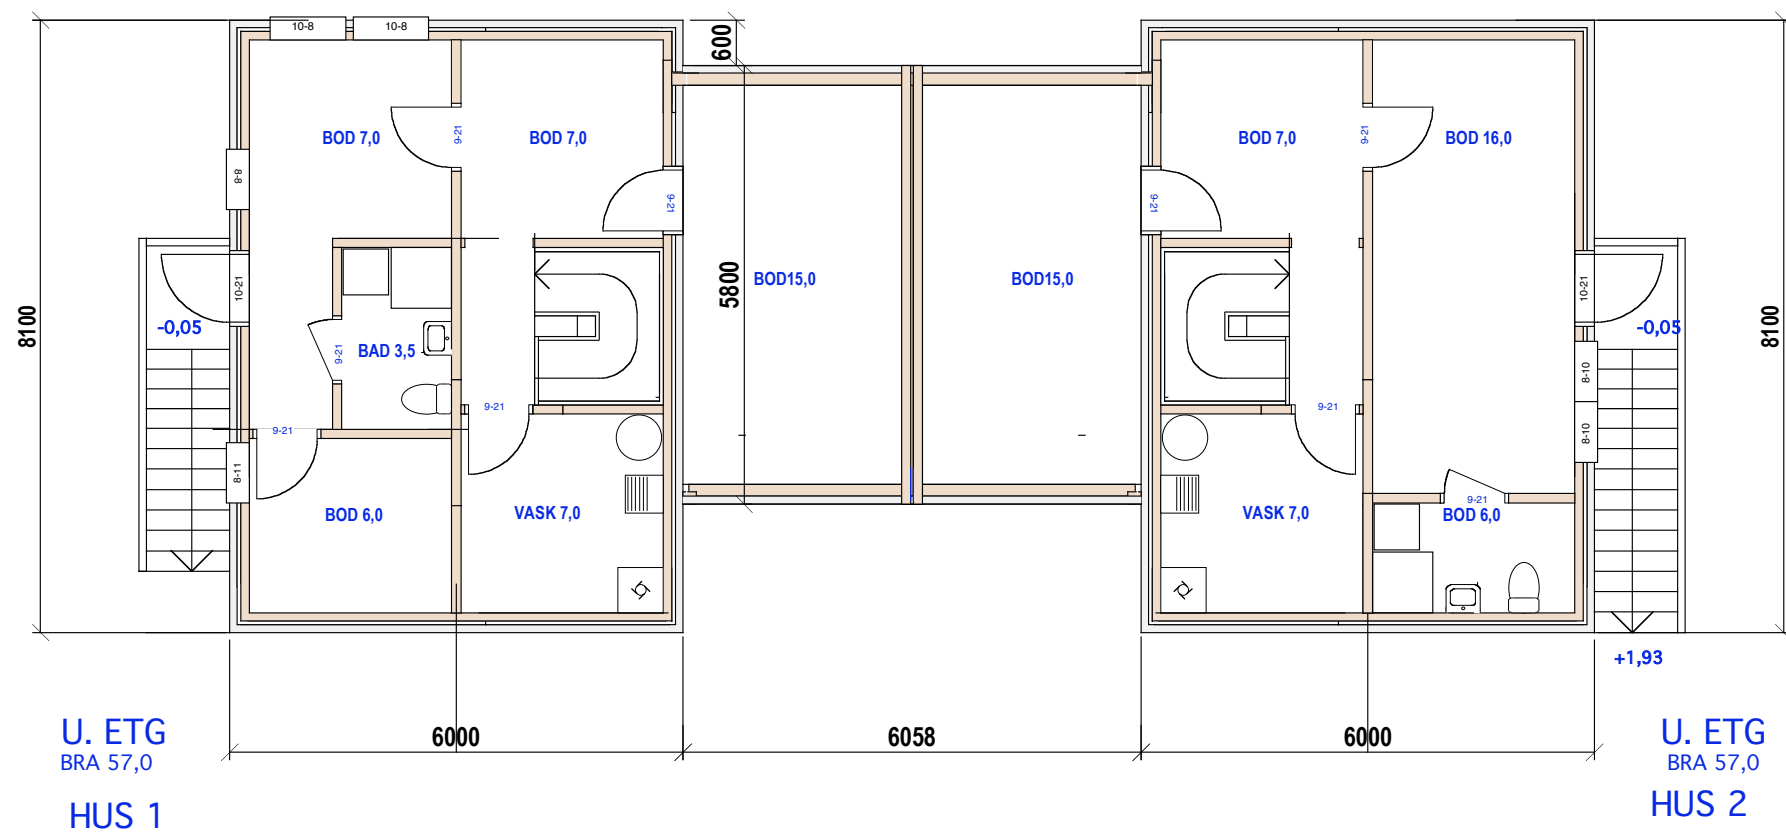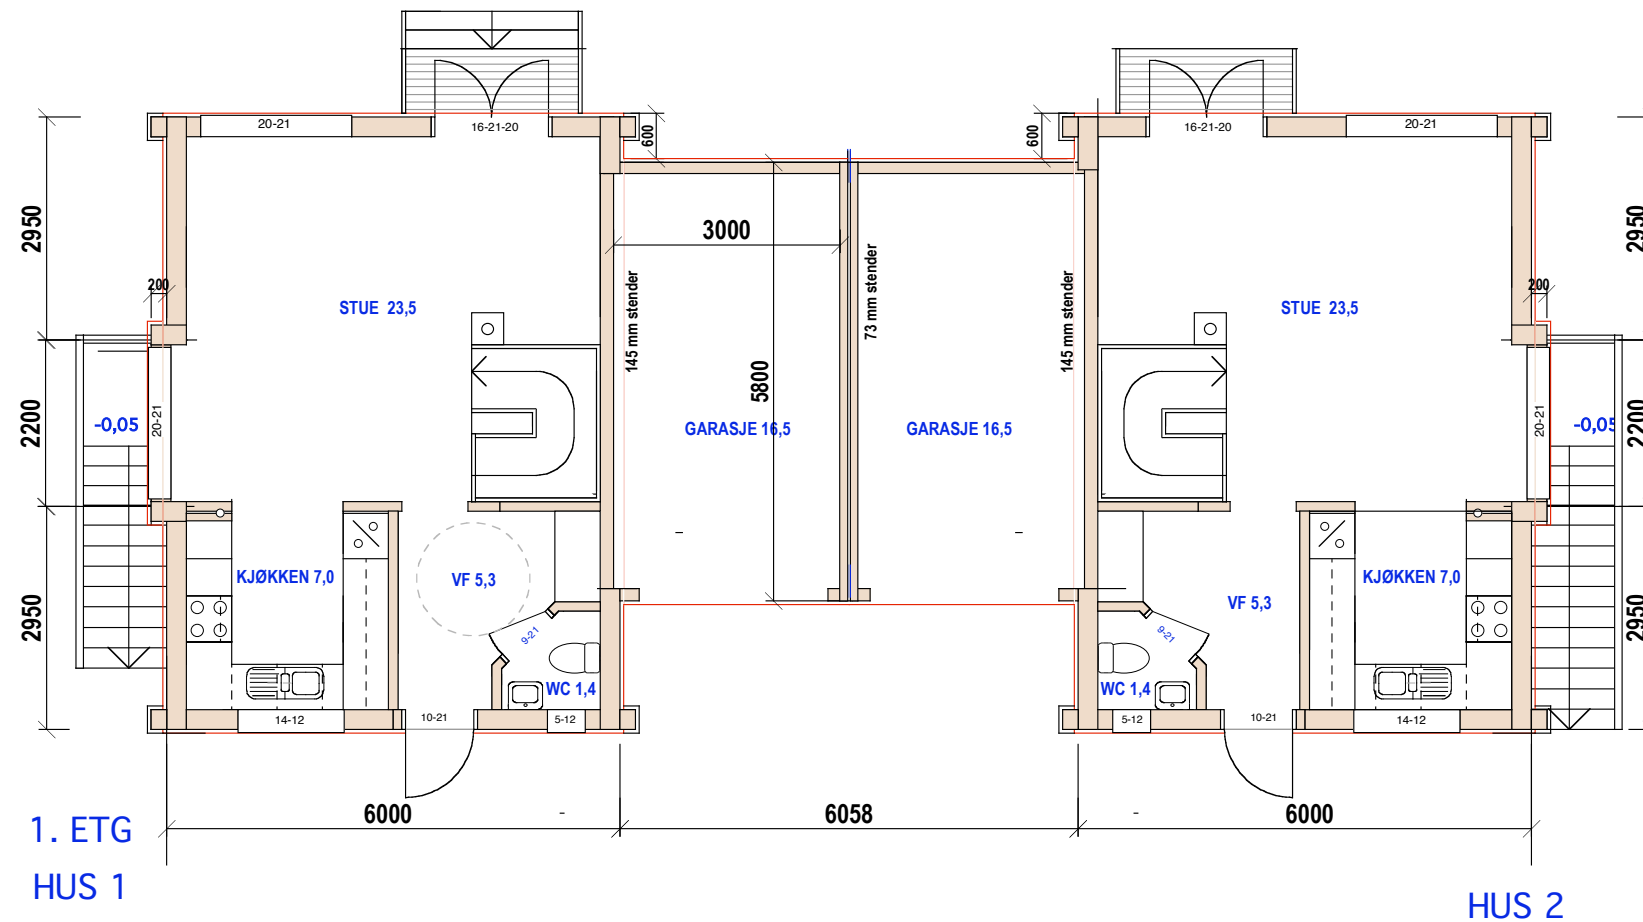


160/211 og 1046 E-1.2 Plan 1.etg og kjeller

Kåres vei 22

Mål: 1:100  
Dato: 02-05-18

TILTAKSHAVER

Siv.ark. Nils Haugrud,  
Øvre Slottsgt 14, 0157 Oslo  
Tlf: 9518 9518

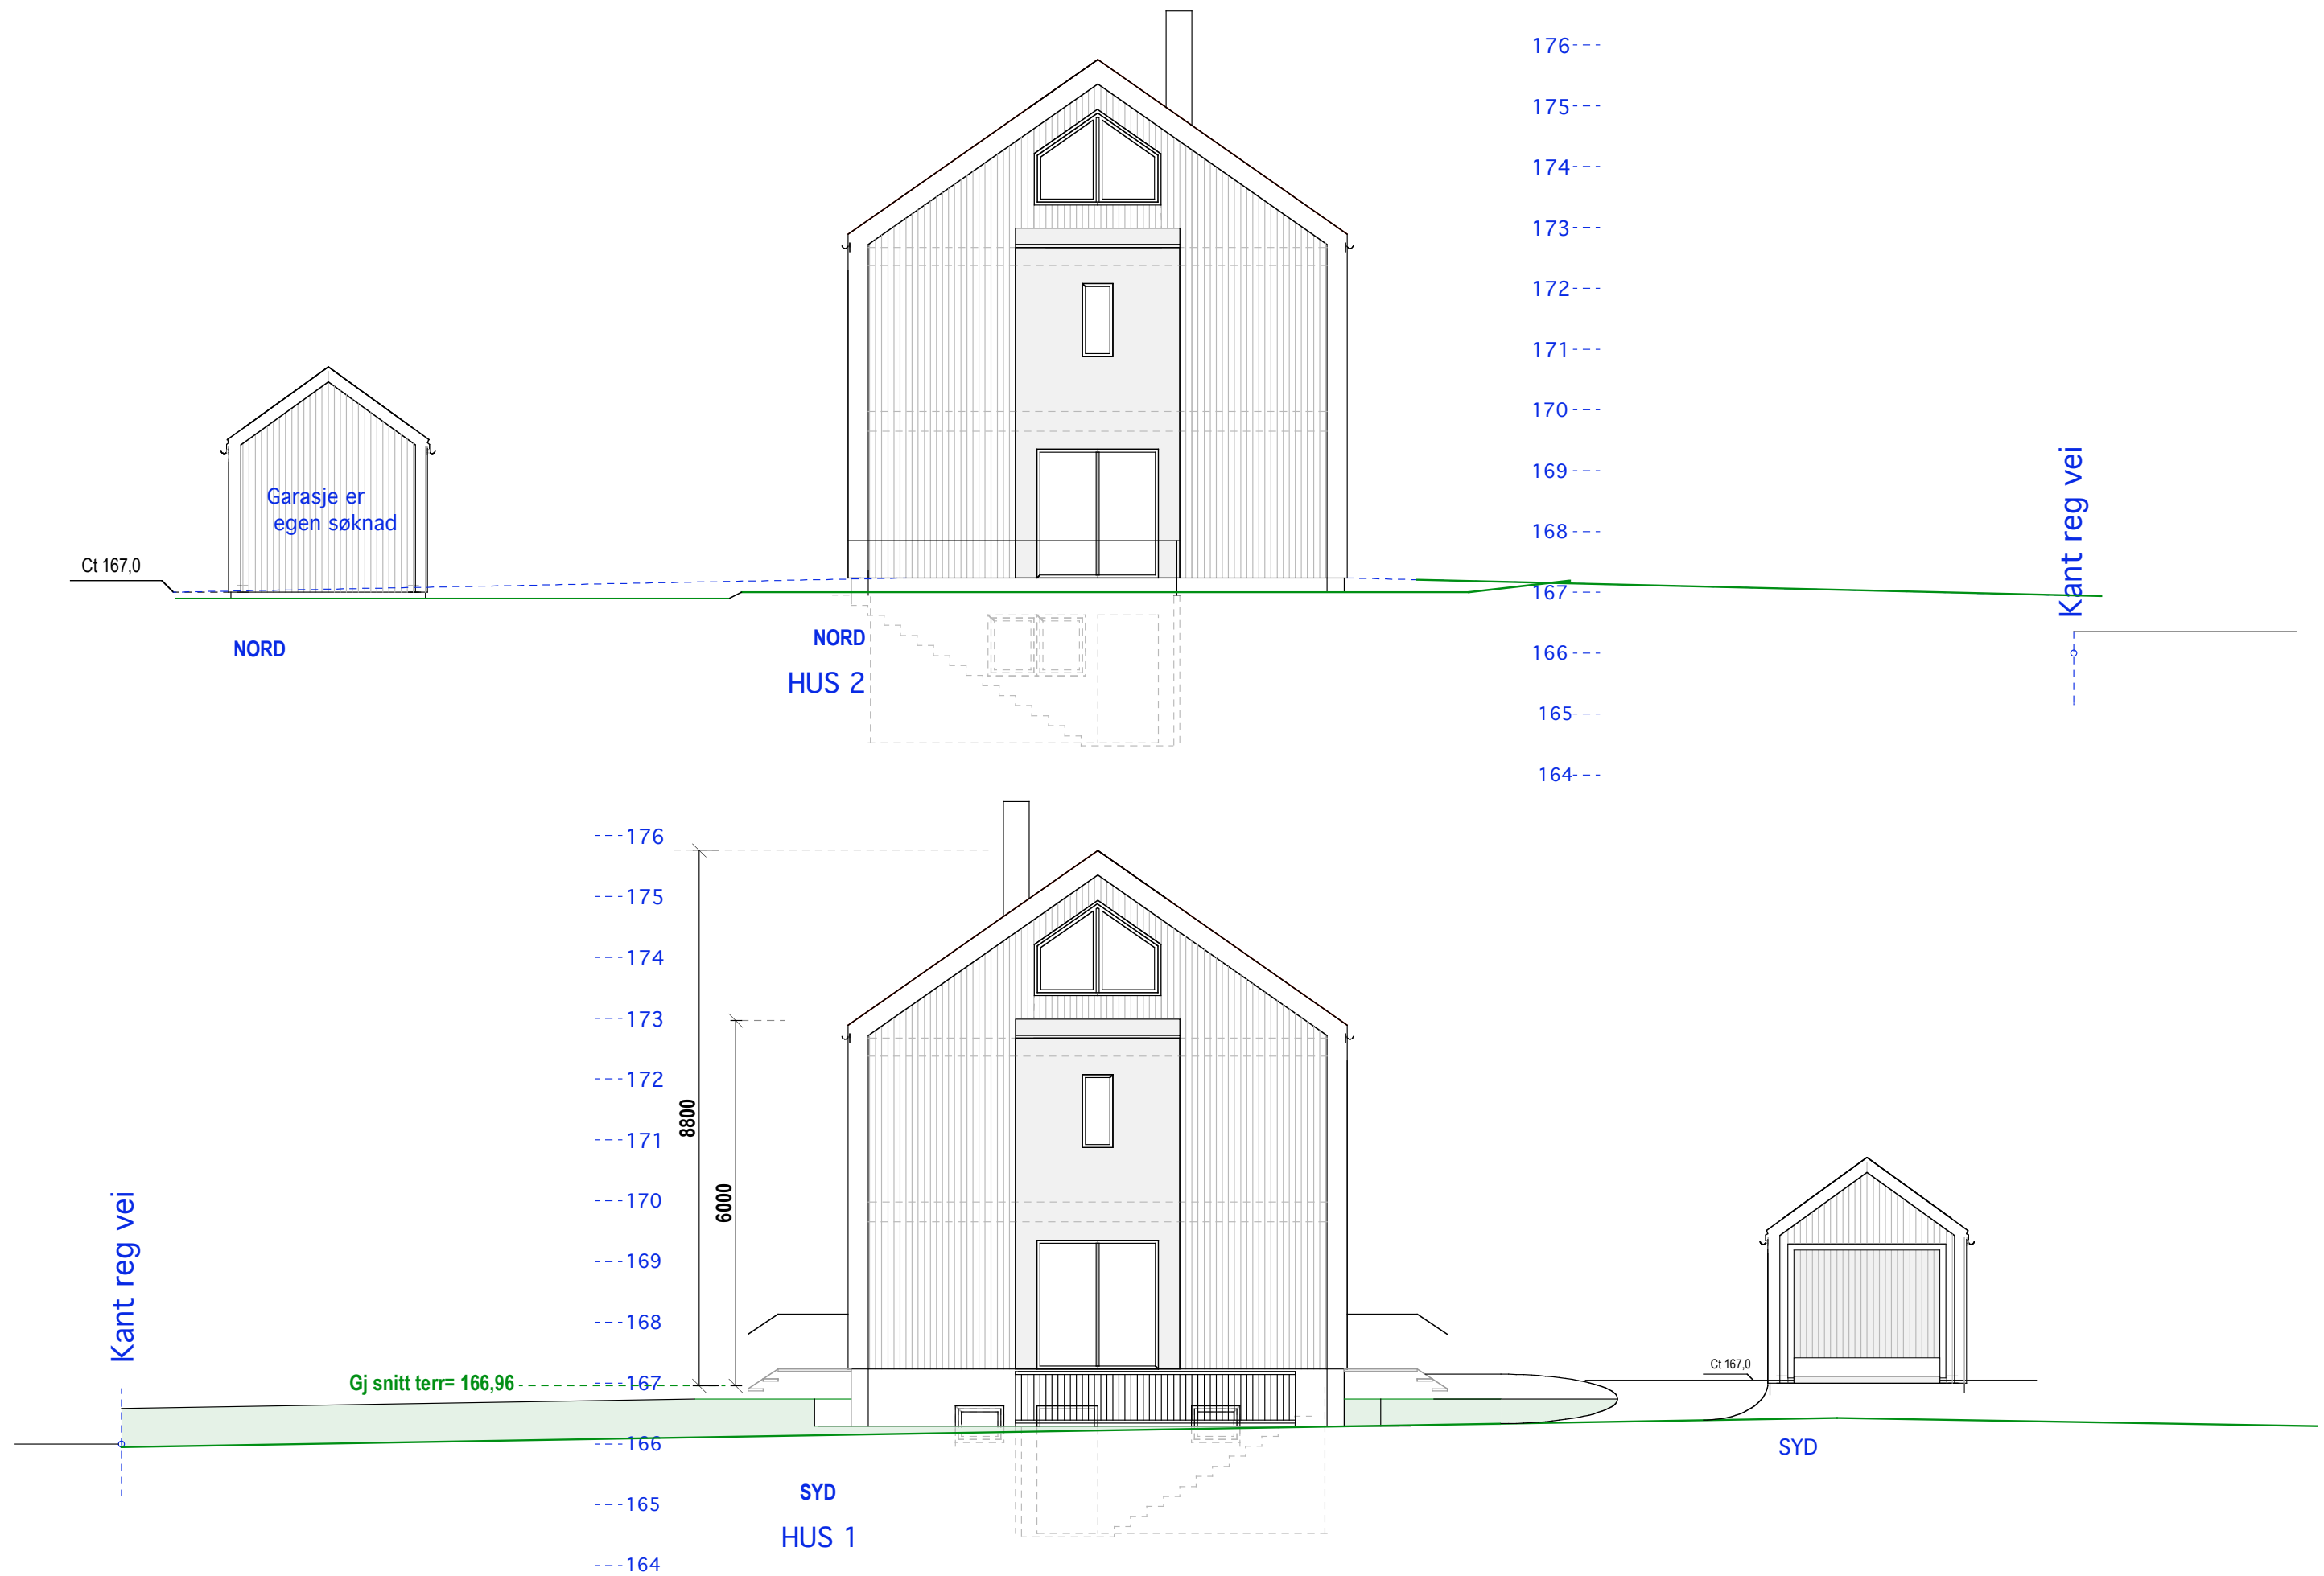

160/211 og 1046 E-1.3 Fasade syd og nord  
 Kåres vei 22

Mål: 1:100  
 Dato: 02-05-18

TILTAKSHAVER

Siv.ark. Nils Haugrud,  
 Øvre Slottsgt 14, 0157 Oslo  
 Tlf: 9518 9518



160/211 og 1046 E-1.4 Fasade øst og vest<sup>164</sup>

Kåres vei 22

Mål: 1:100  
Dato: 02-05-18

TILTAKSHAVER

Siv.ark. Nils Haugrud,  
Øvre Slottsgt 14, 0157 Oslo  
Tlf: 9518 9518