




LOFT
BRA 14,0

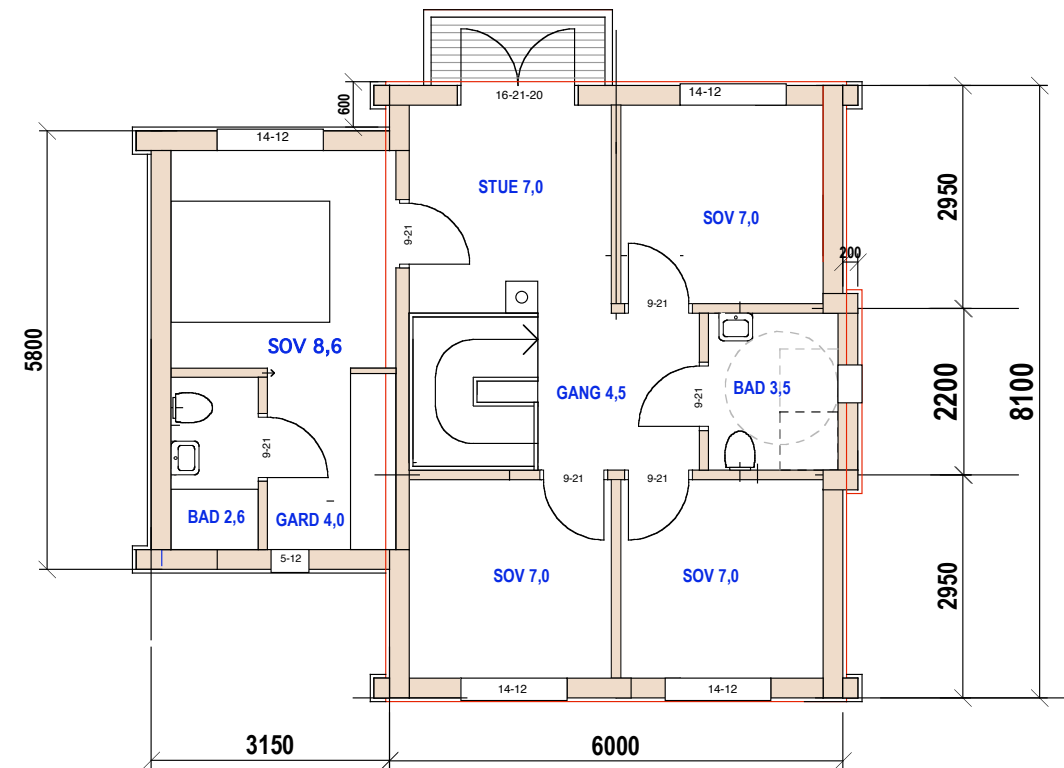

2.ETG HUS 1-2
BRA 58

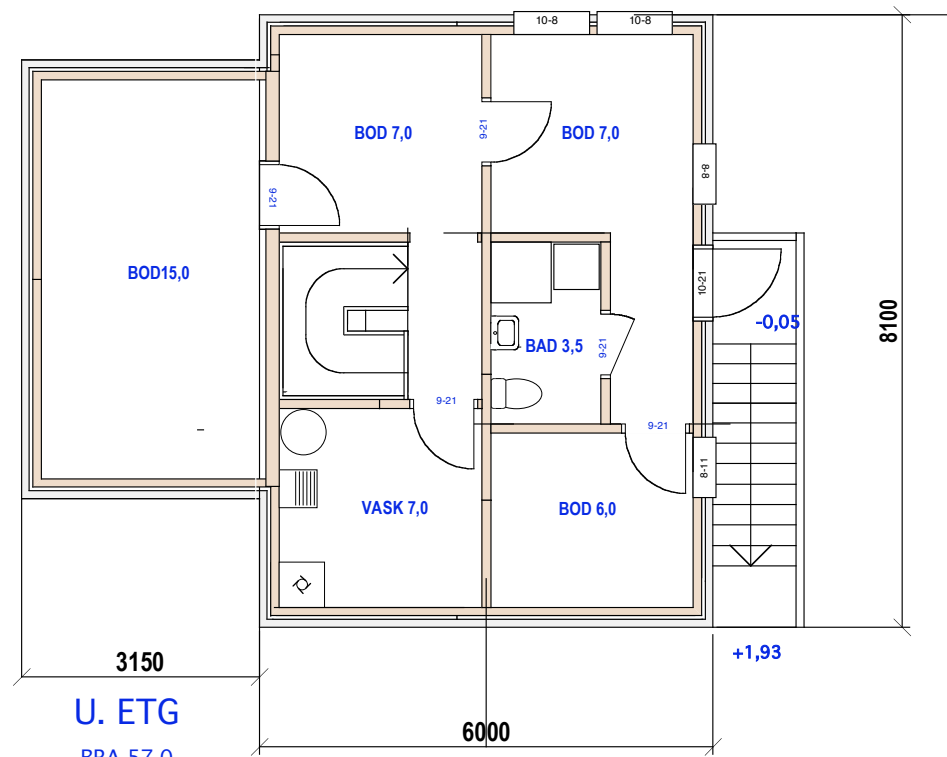

U. ETG
BRA 57,0

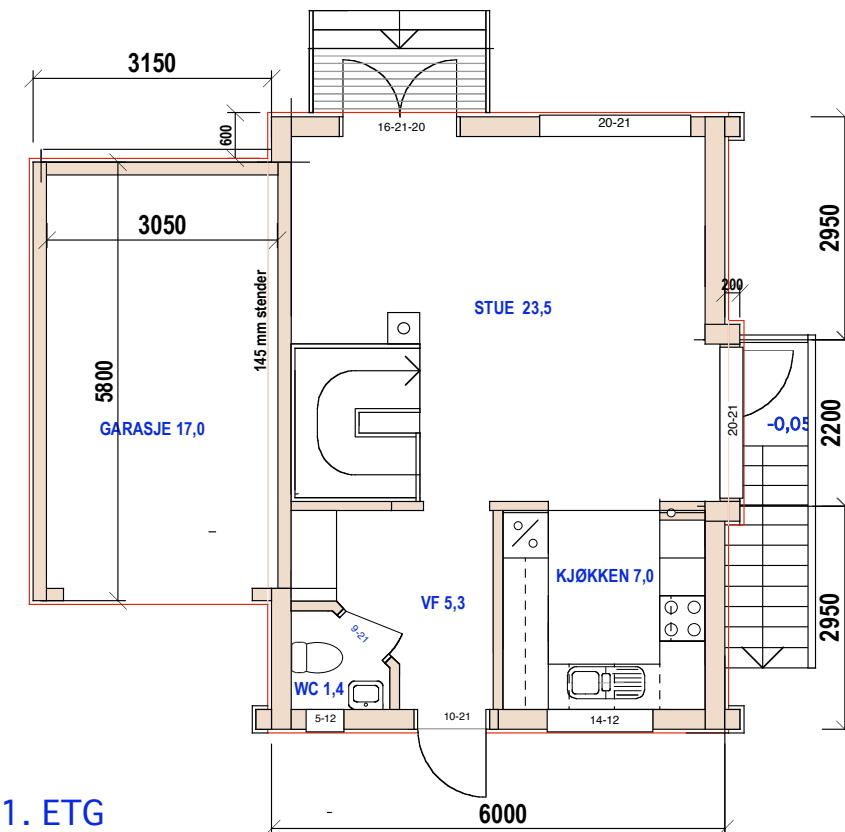

1. ETG
BRA 42 +16,5
SUM BRA 171 +16,5




HUS 3
160/211 og 1046 E-1.1 Plan 2 etg og loft

Kåres vei 22

Mål: 1:100
Dato: 02-05-18

TILTAKSHAVER

Siv.ark. Nils Haugrud,
Øvre Slottsgt 14, 0157 Oslo
Tlf: 9518 9518

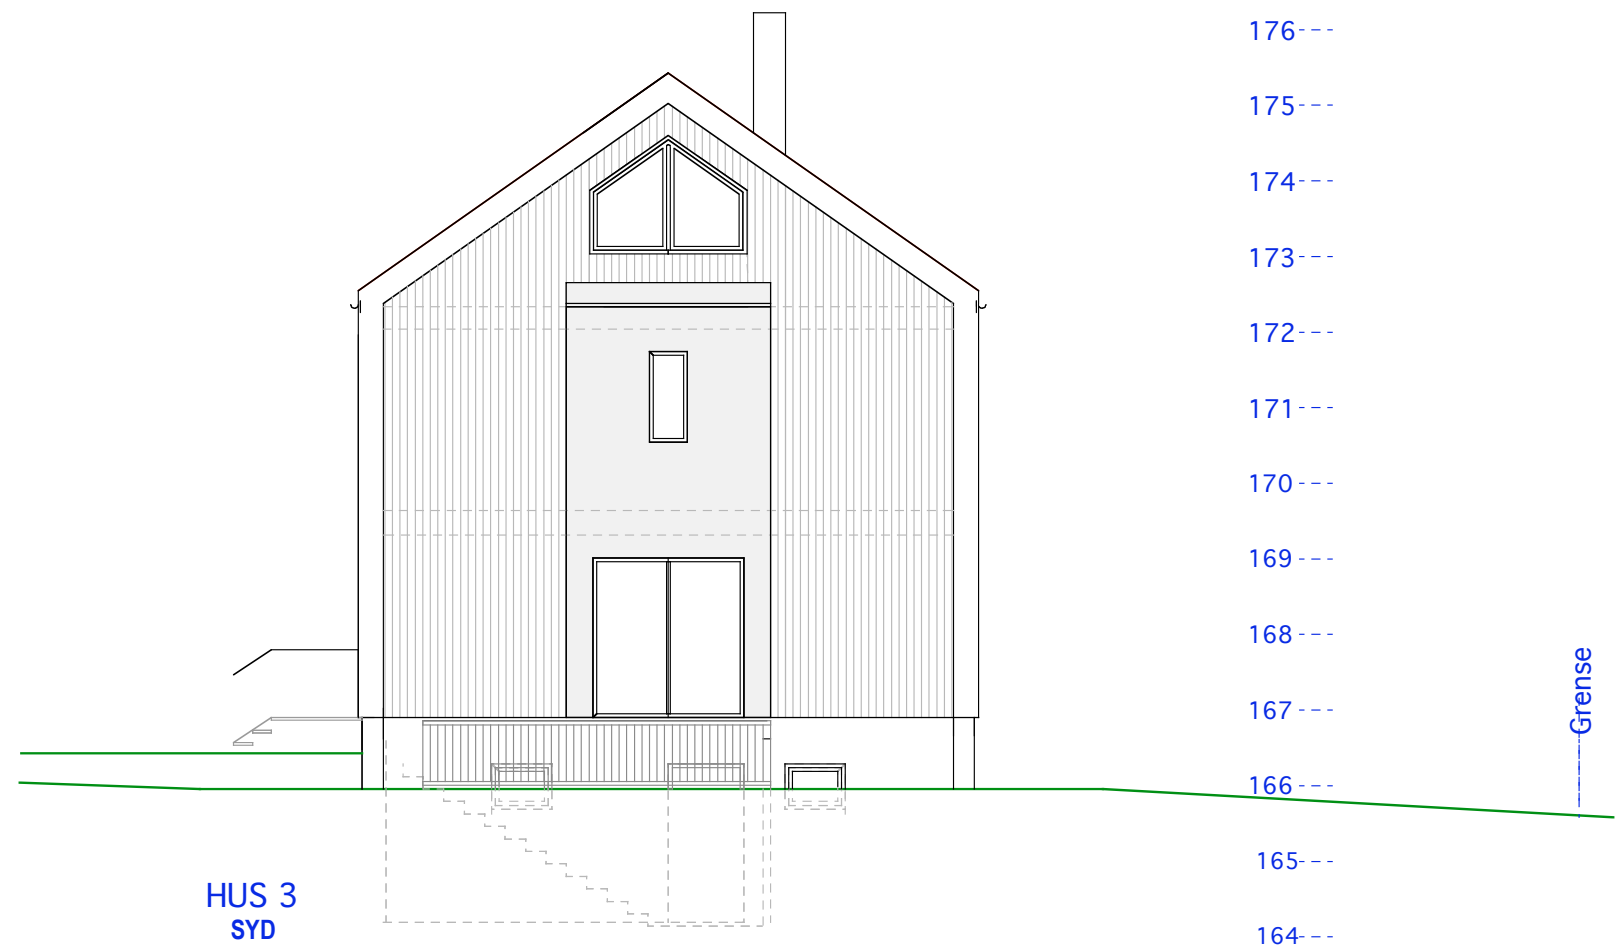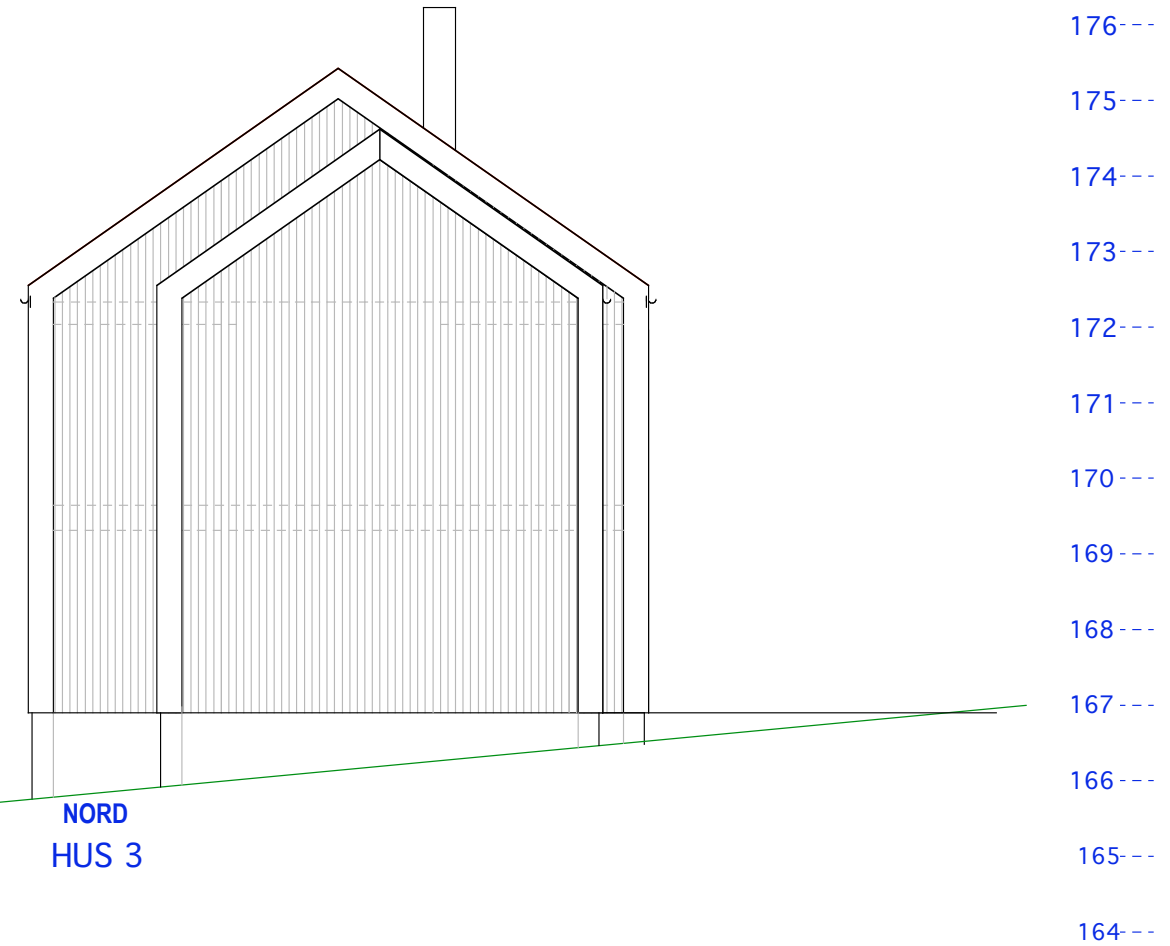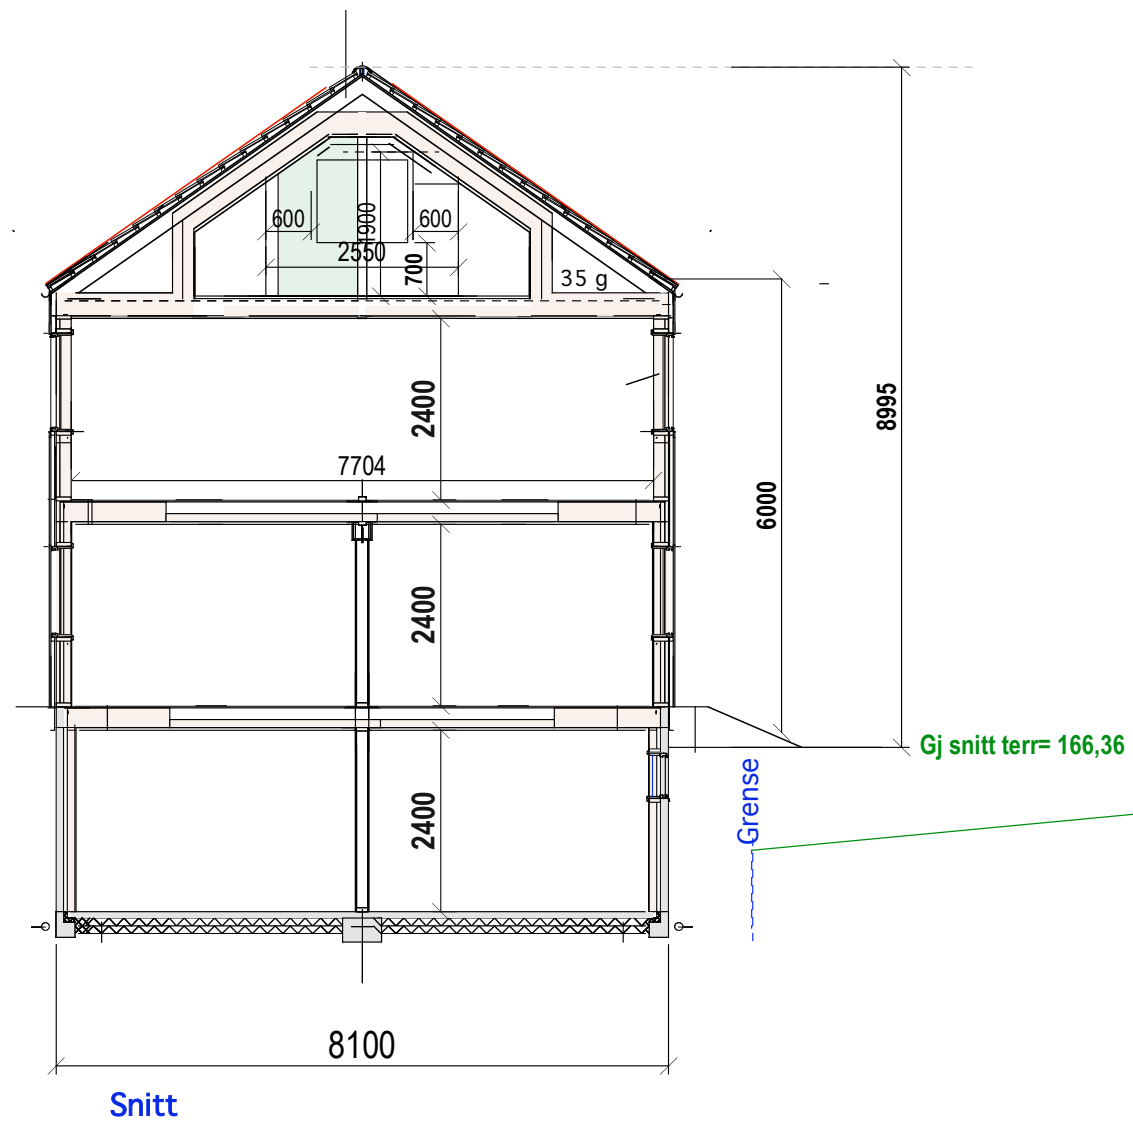

160/211 og 1046 E-1.2 Fasade nord og syd
Kåres vei 22

Mål: 1:100
Dato: 02-05-18

TILTAKSHAVER

Siv. ark. Nils Haugrud,
Øvre Slottsgt 14, 0157 Oslo
Tlf: 9518 9518




160/211 og 1046 E-1.3 Fasade øst og vest
Kåres vei 22


Mål: 1:100
Dato: 02-05-18

TILTAKSHAVER

Siv.ark. Nils Haugrud,
Øvre Slottsgt 14, 0157 Oslo
Tlf: 9518 9518

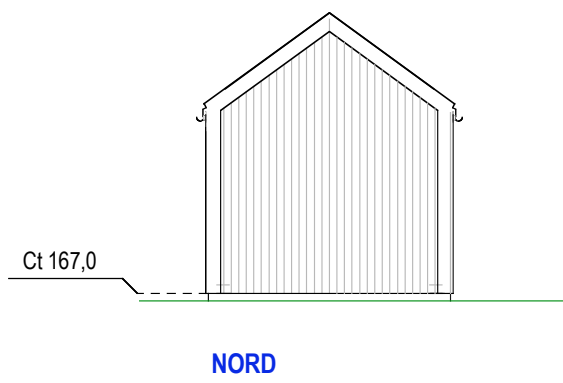


--- 170
 --- 169
 --- 168
 --- 167
 --- 166

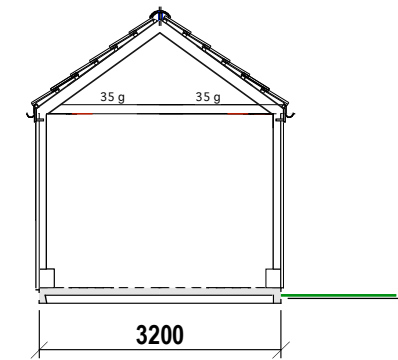


SNITT




--- 170
 --- 169
 --- 168
 --- 167
 --- 166

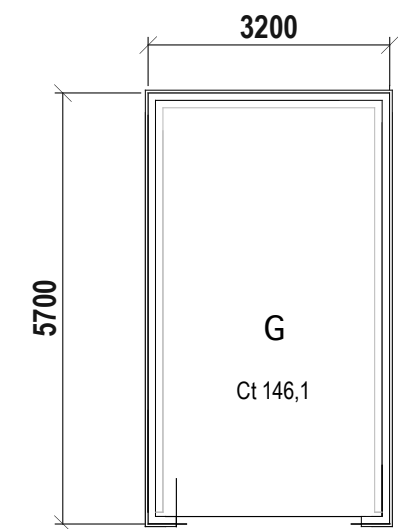

PLAN

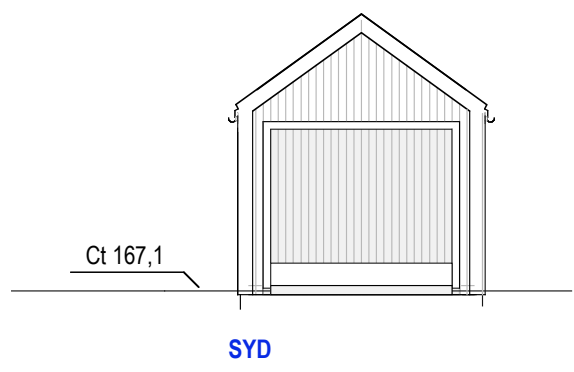

--- 170
 --- 169
 --- 168
 --- 167
 --- 166

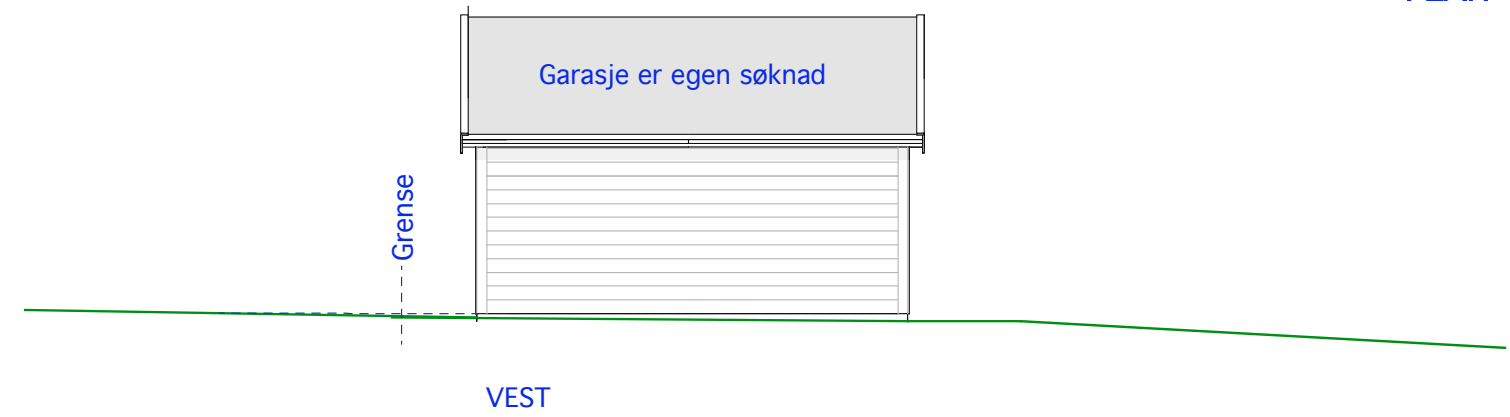

VEST

Garasje 1
 160/211 og 1046
Kåres vei 22
 E.1- Plan, snitt og fasader

Mål: 1:100
 Dato: 02-05-18

TILTAKSHAVER

Siv.ark. Nils Haugrud,
 Øvre Slottsgt 14, 0157 Oslo
 Tlf: 9518 9518