

Hus 3-4


E.1-1 Snitt

Oslo kommune
182/376 Kastellbakken 2

MÅL 1:100
02-09-21


TILTAKSHAVER:

Siv.ark. Nils Haugrud.
Øvre Slottsgt. 14 0157 Oslo
9518 9518

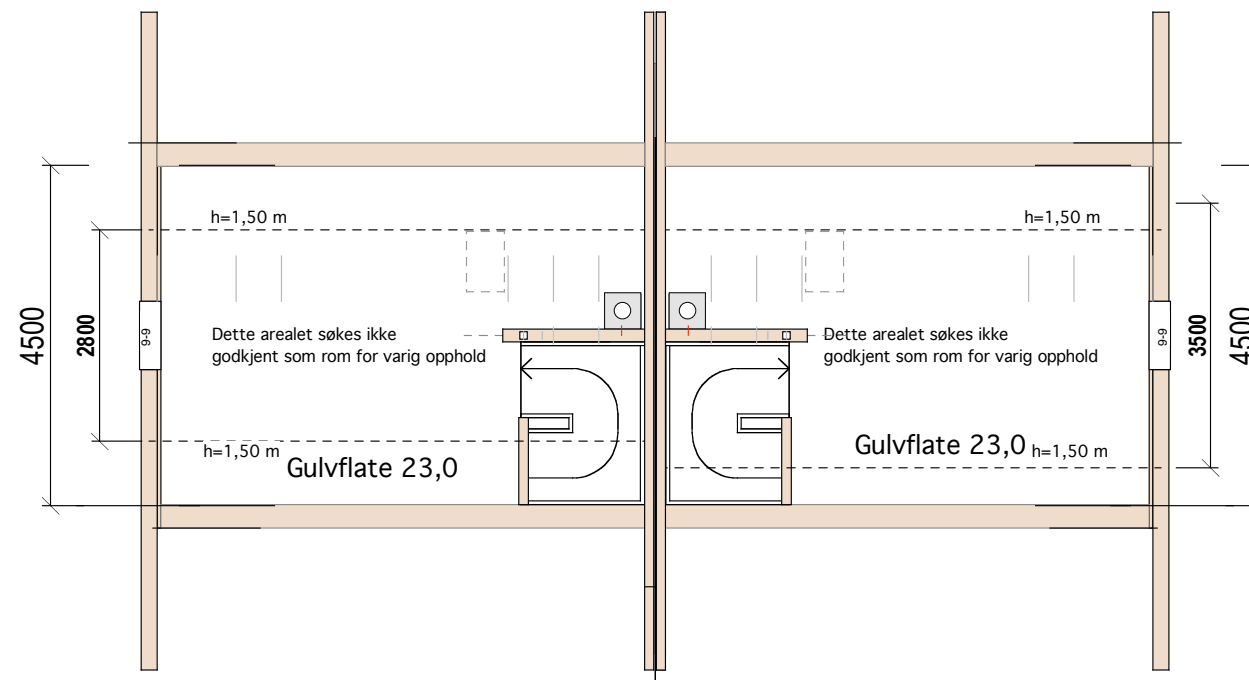

BRA= 18,0

LOFT

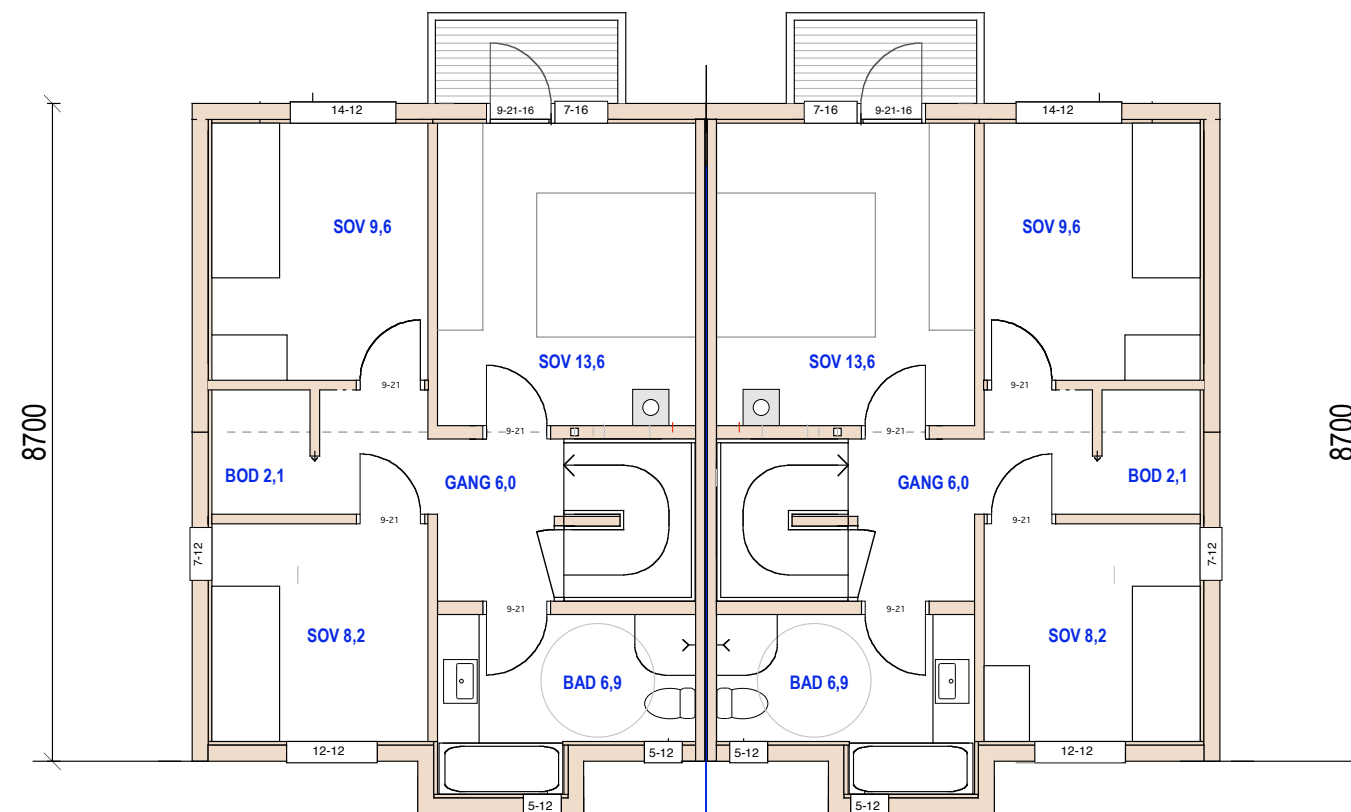

BRA= 53,0

2. ETG

Hus 3-4
E.1-2 Plan 2.etg og loft



Oslo kommune
182/376 Kastellbakken 2

MÅL 1:100

02-09-21



TILTAKSHAVER:

Siv.ark. Nils Haugrud.
 Øvre Slottsgt. 14 0157 Oslo
 9518 9518

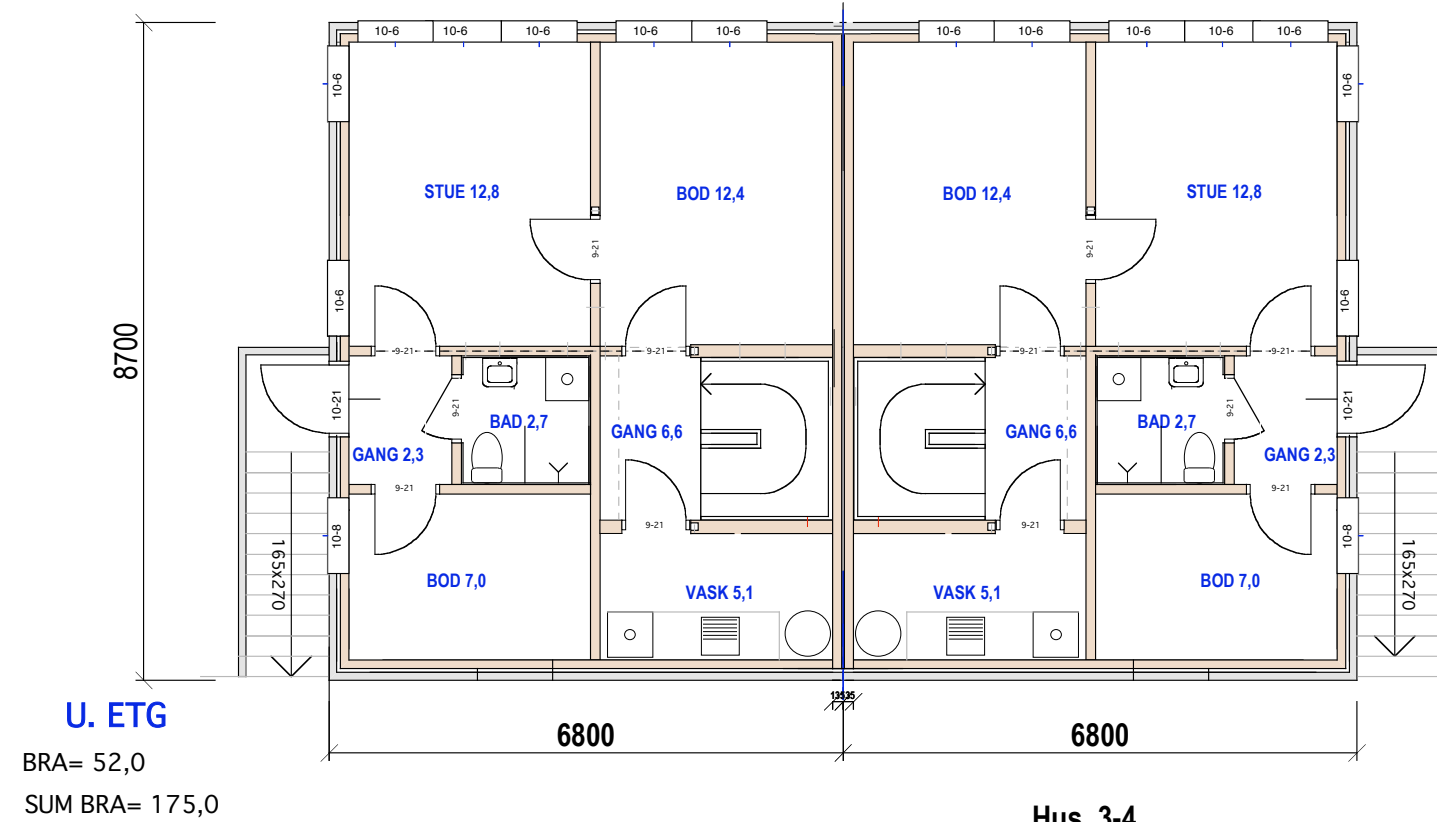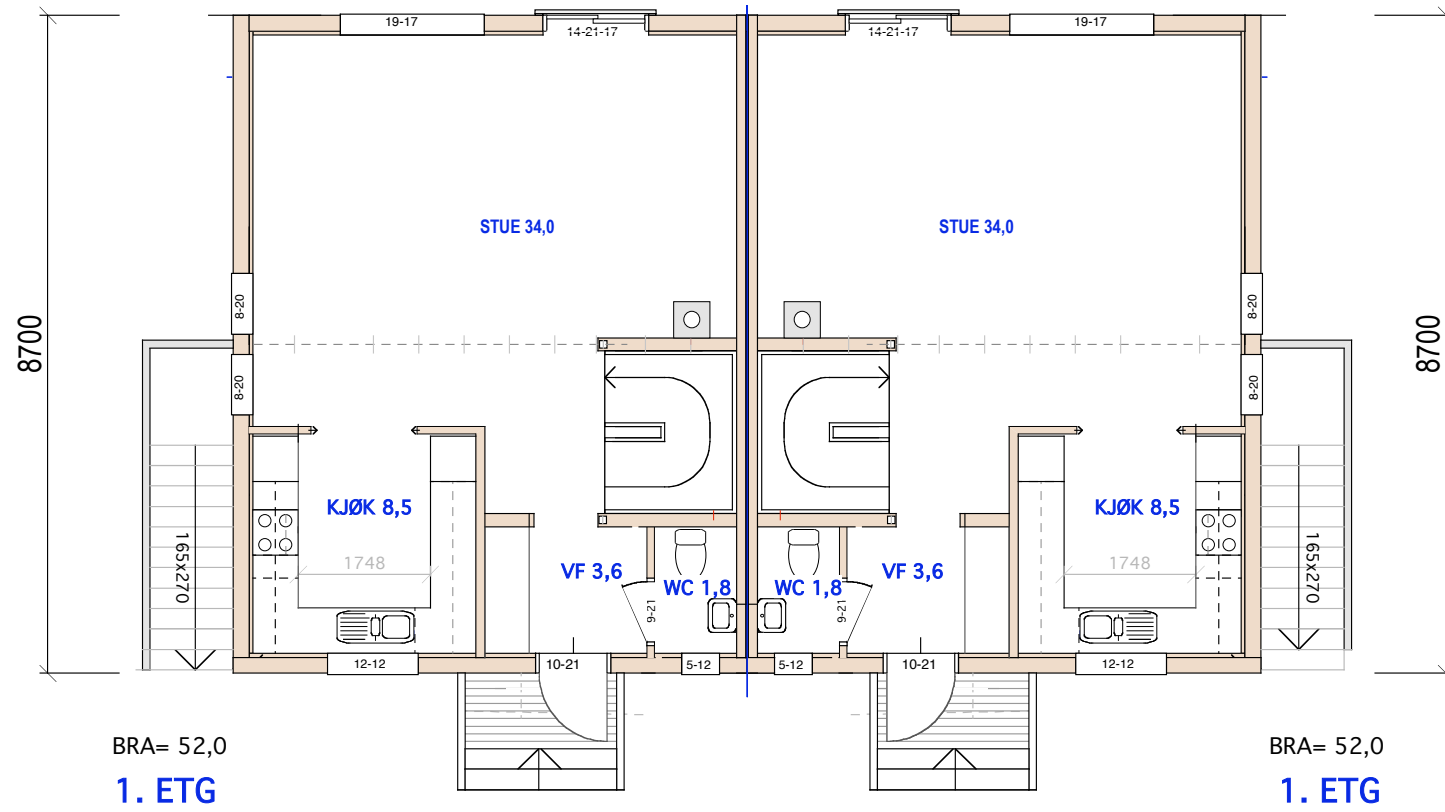

Hus 3-4

E.1-3 Plan 1. etg og u.etg

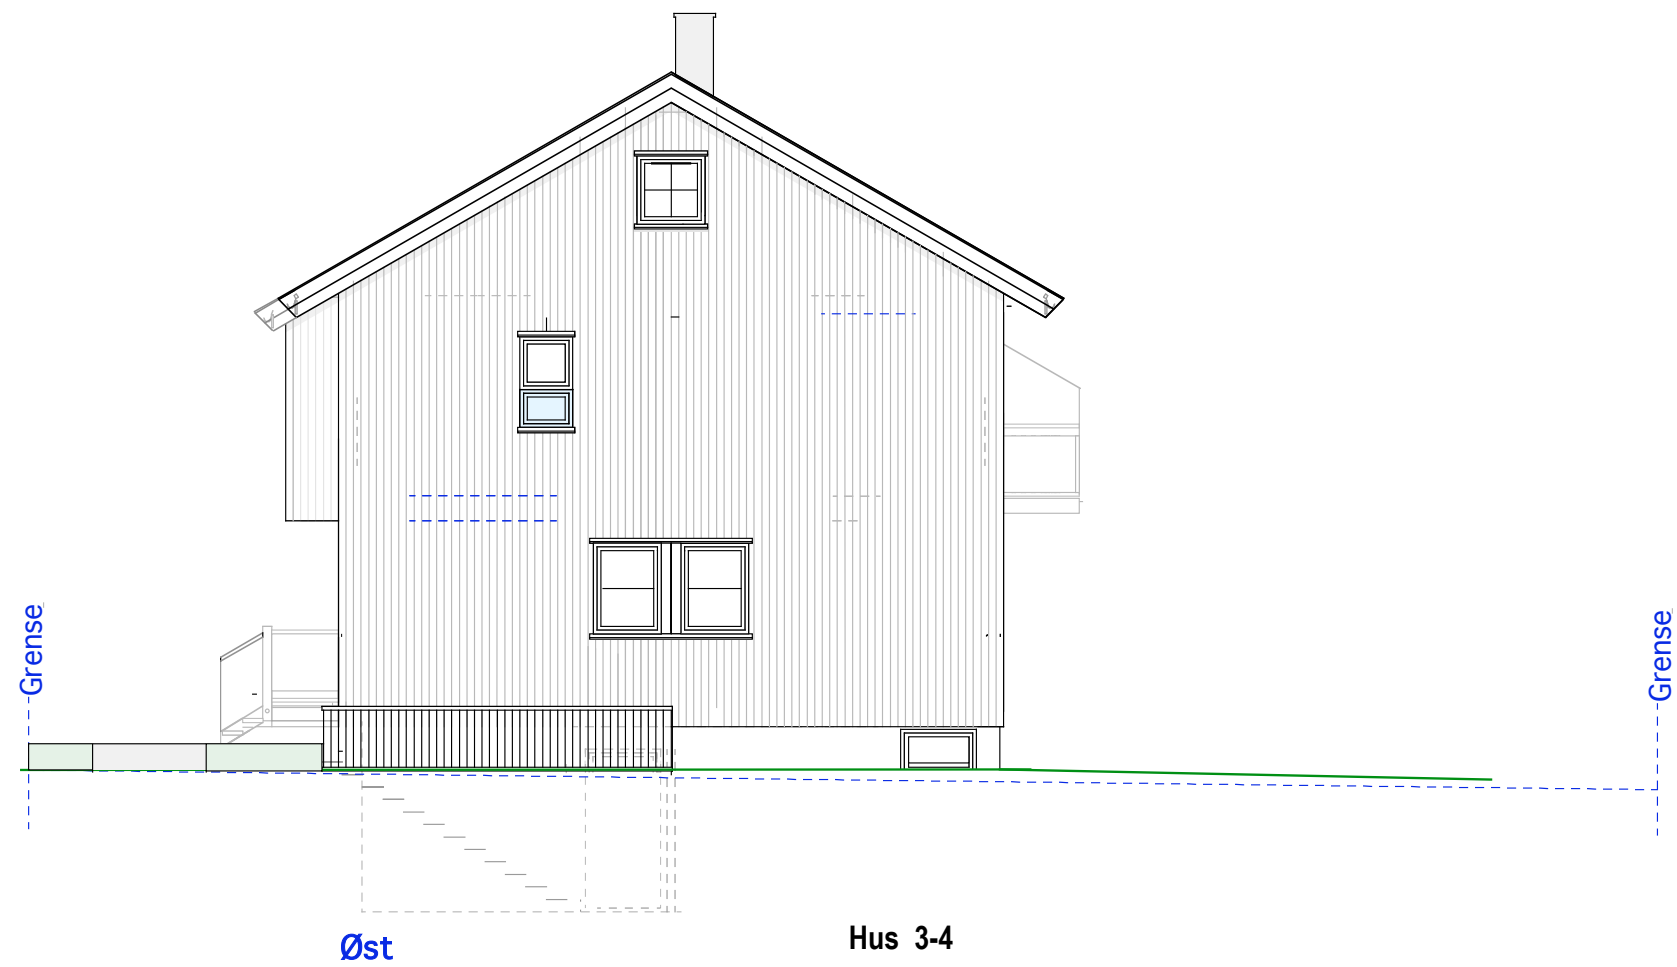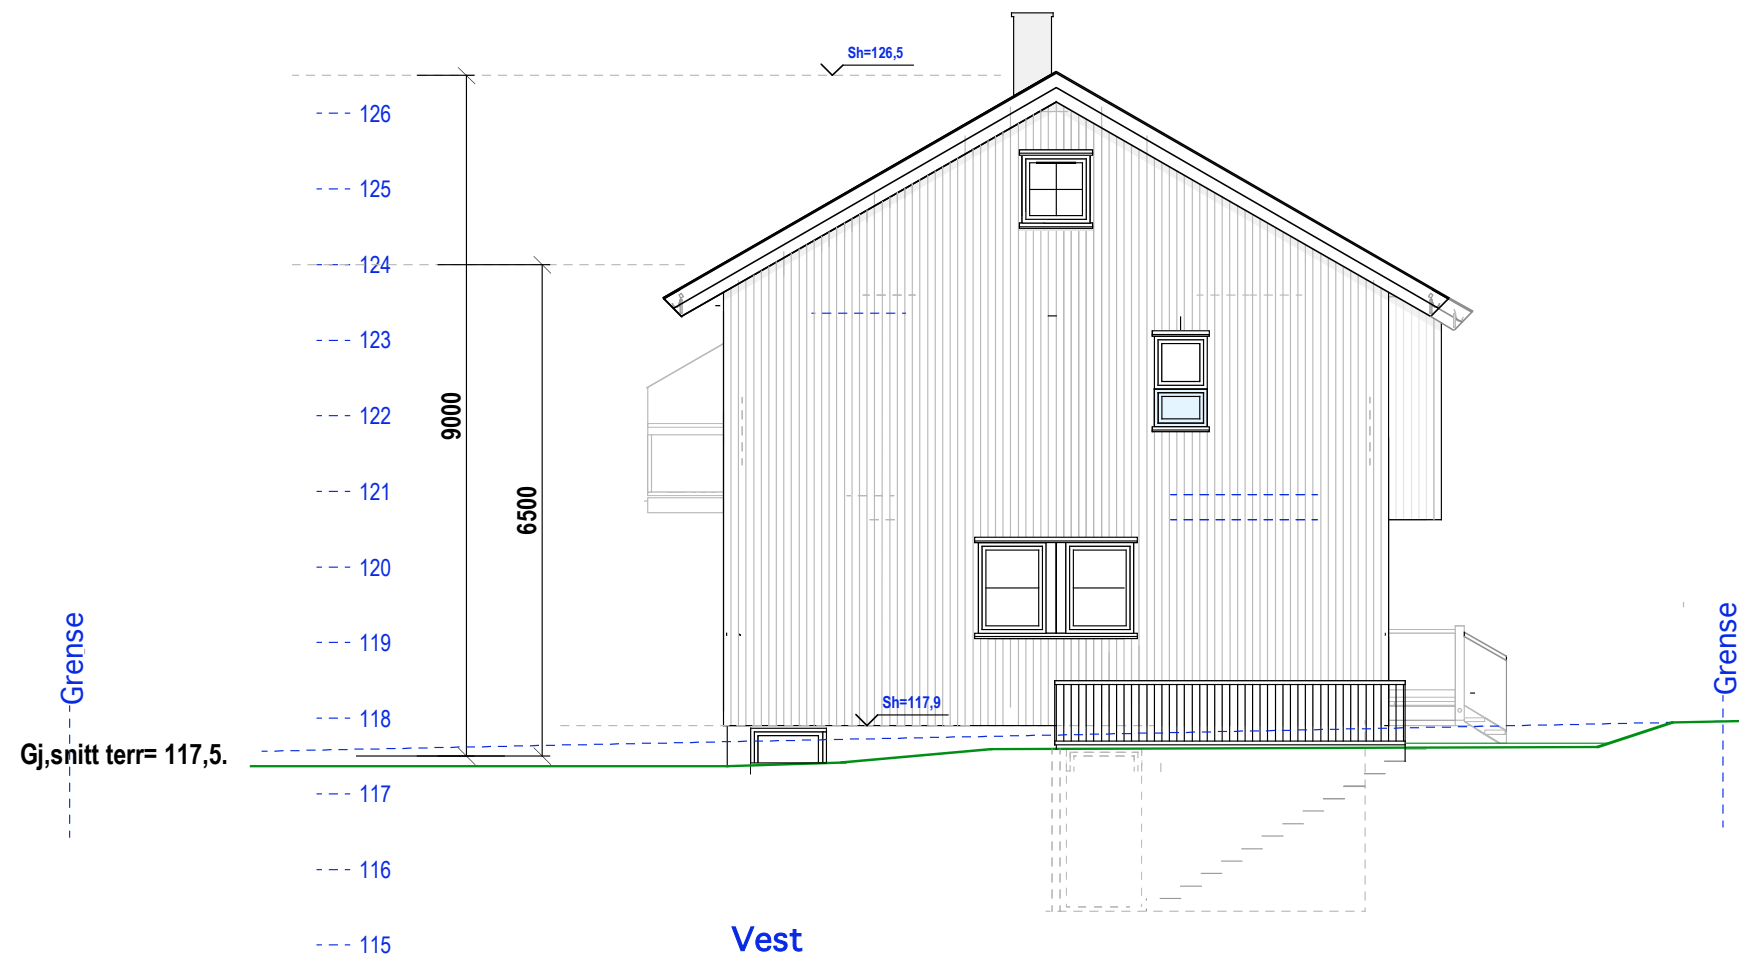

Hus 3-4
E.1-4 Fasade øst og vest



Hus 3-4
E.1-5 Fasade nord og syd