
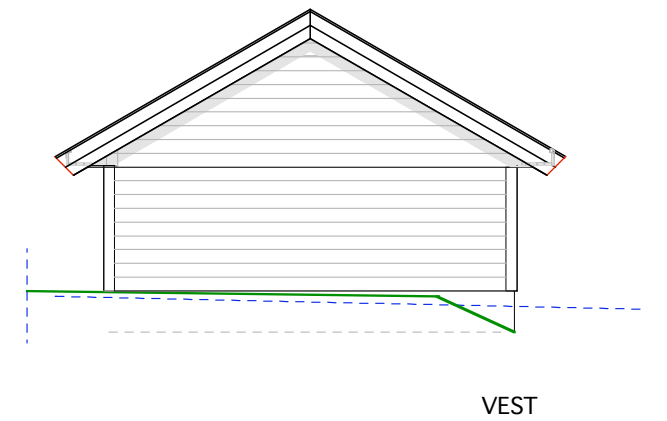
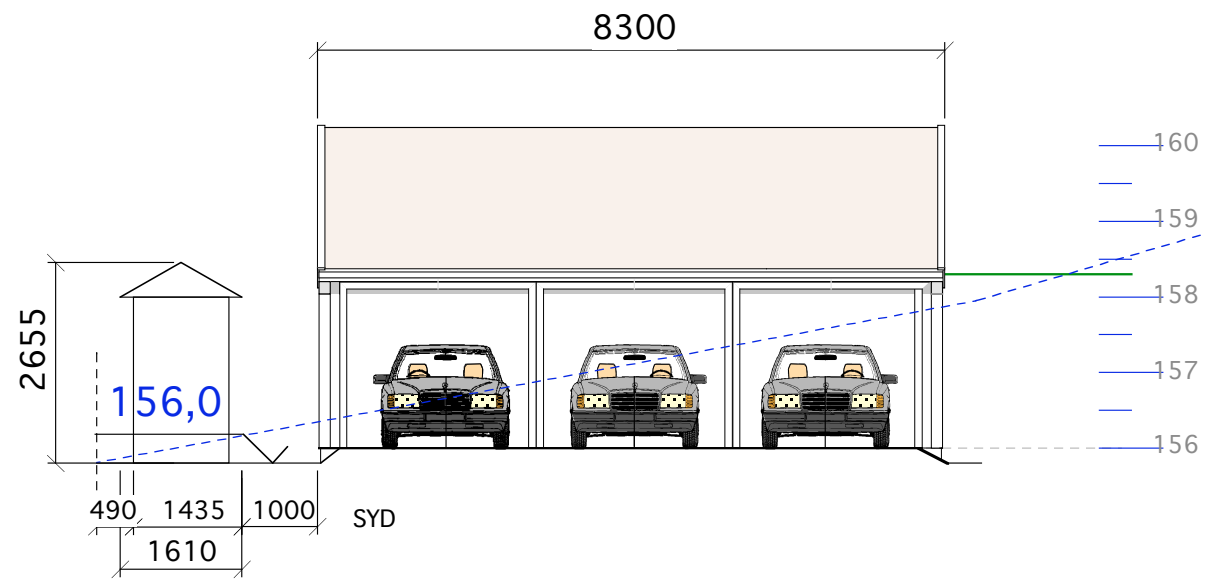
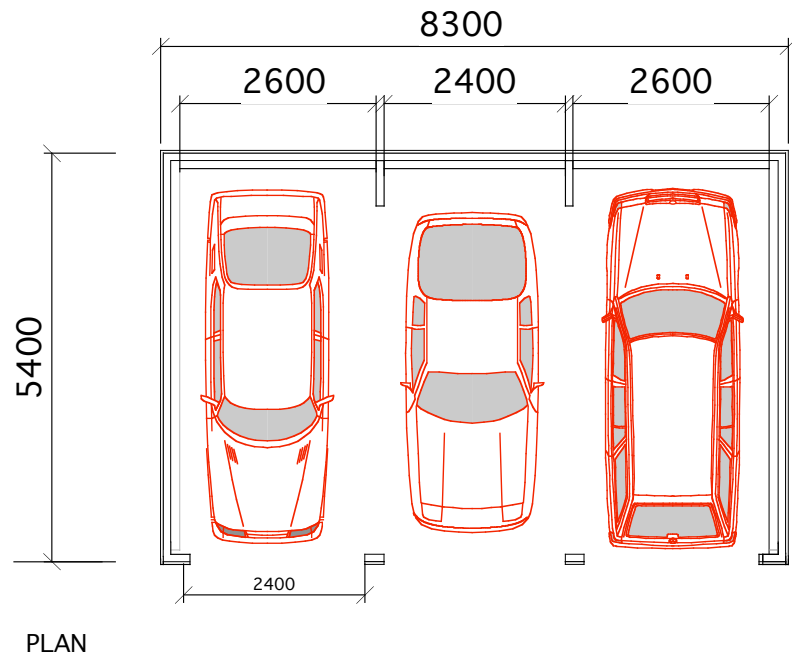
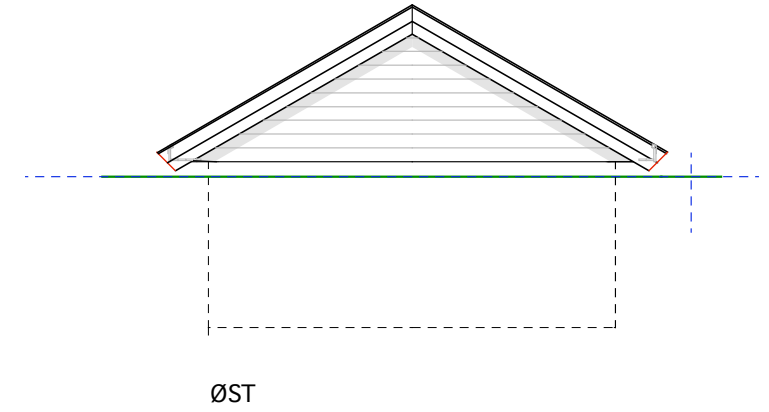
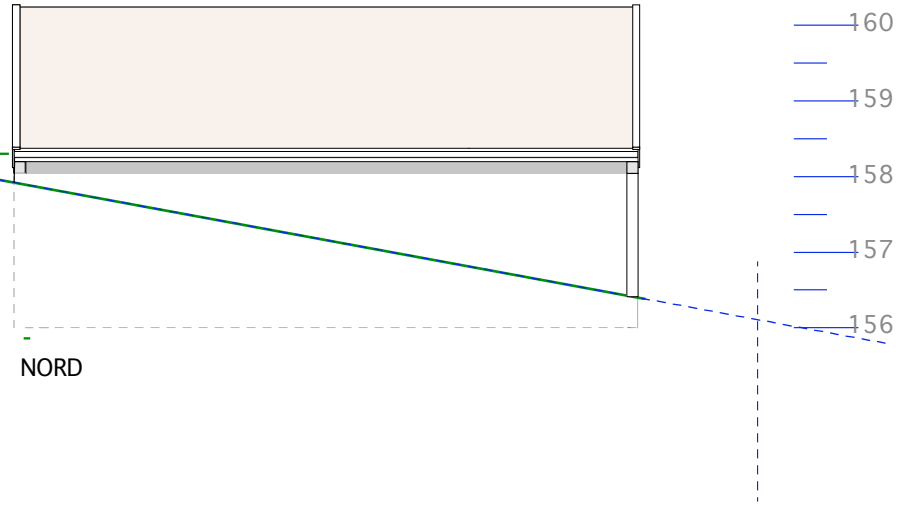


VEST

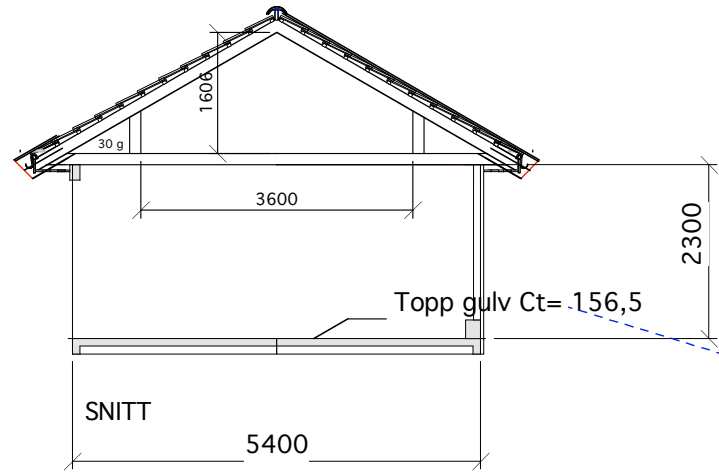

Car port A






157/81

Kirkeåsveien 5 A

Mål: 1:100
Dato: 14-03-11

TILTAKSHAVER
Dato: 09-02-12

Siv.ark. Nils Haugrud,
Øvre Slottsgt 12, 0157 Oslo
Tlf: 22424293 / 2424293

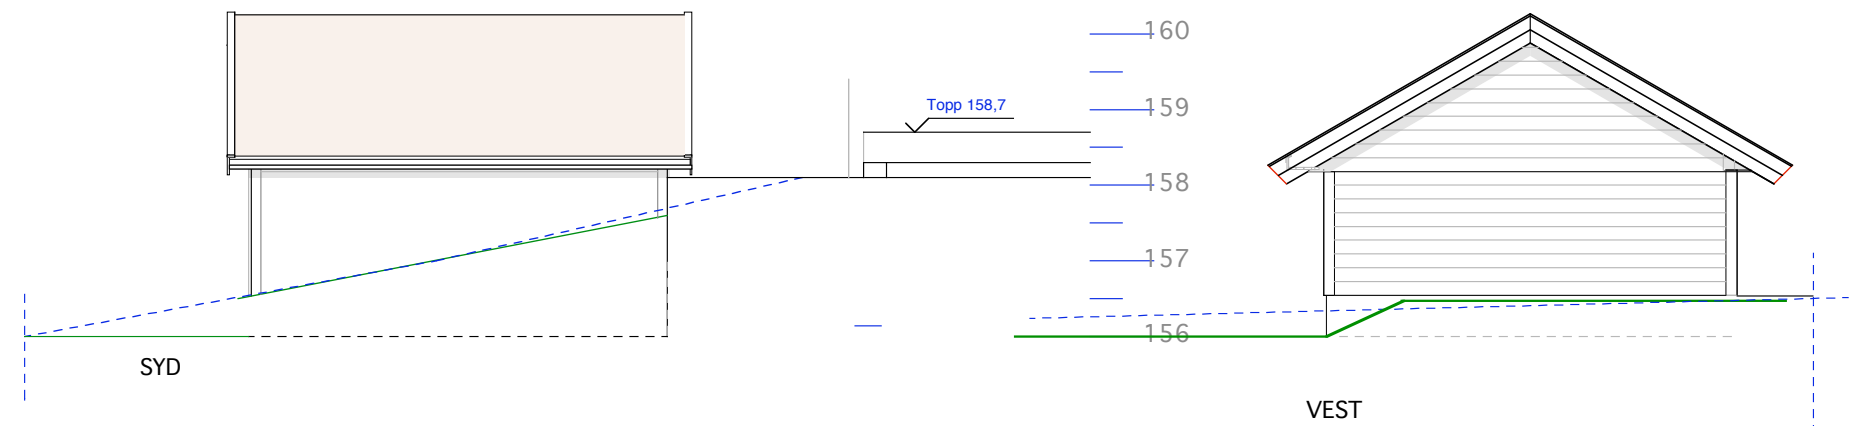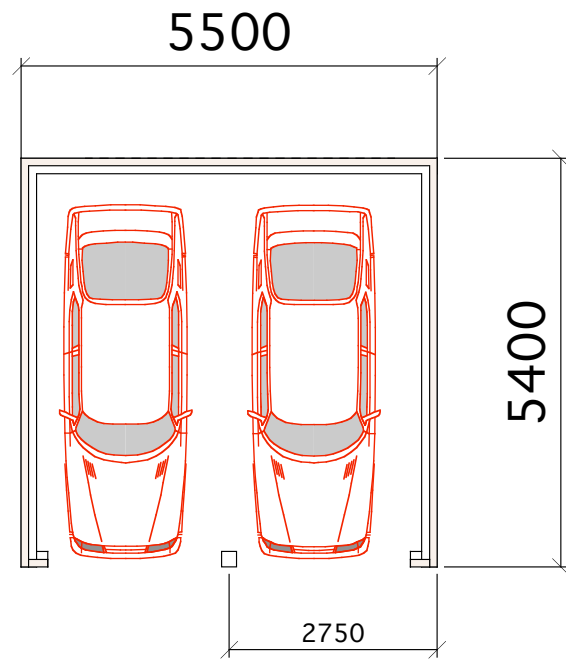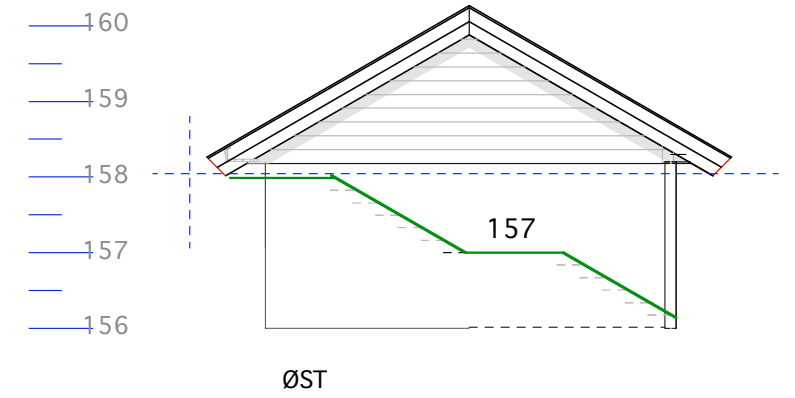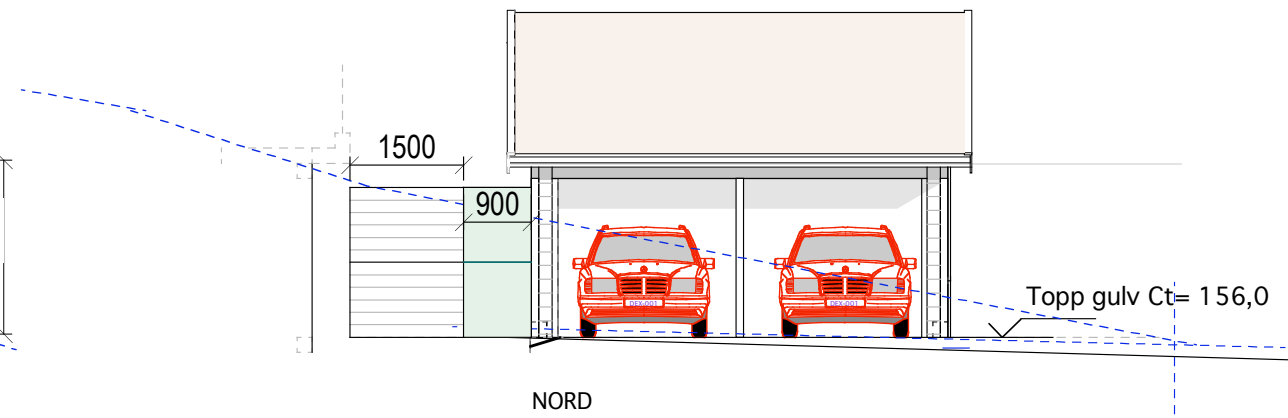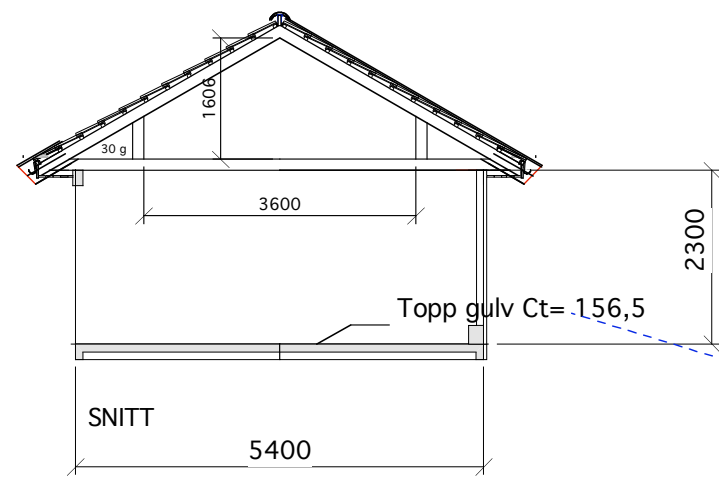






Car port B

157/81

Kirkeåsveien 5 A

Mål: 1:100 TILTAKSHAVER
Dato: 14-03-11 Dato: 09-02-12

Siv.ark. Nils Haugrud,
Øvre Slottsgt 12, 0157 Oslo
Tlf: 22424293 2424293

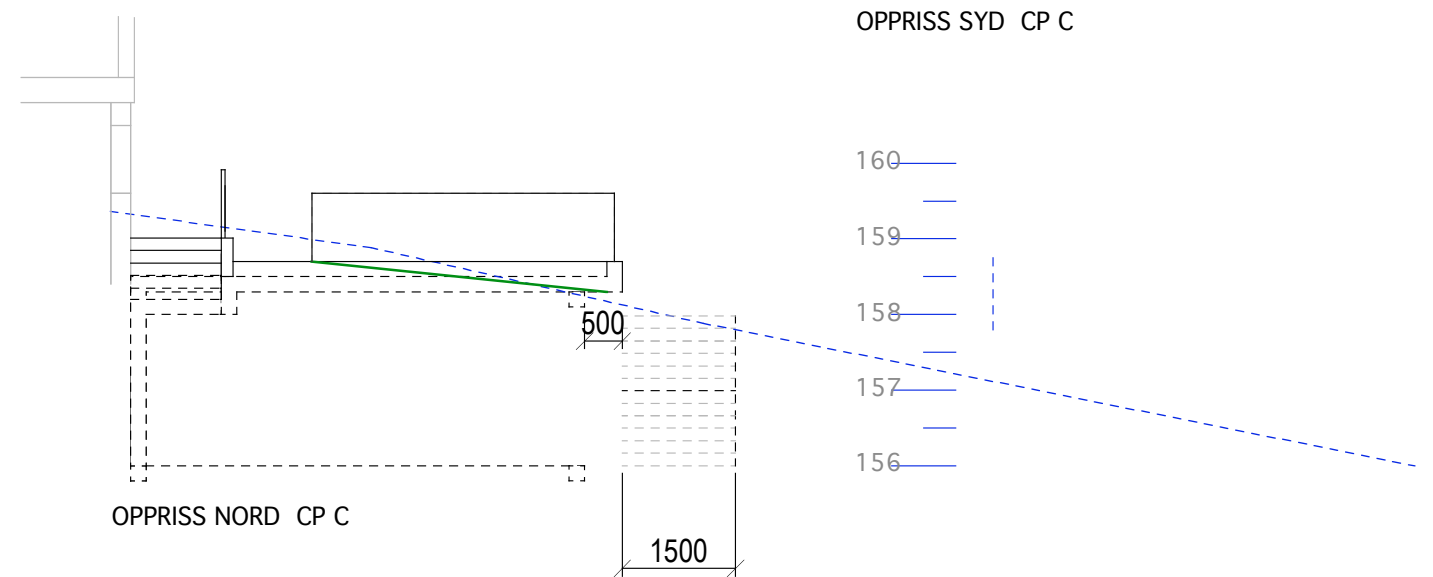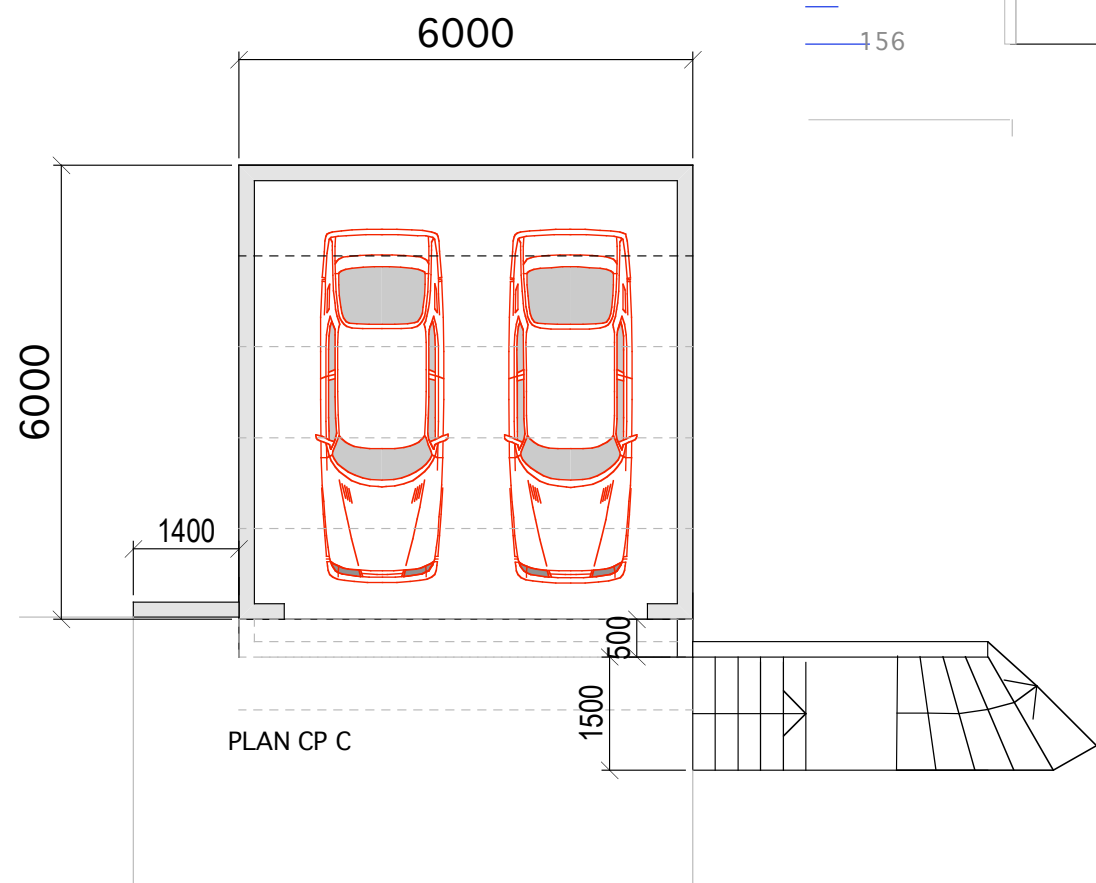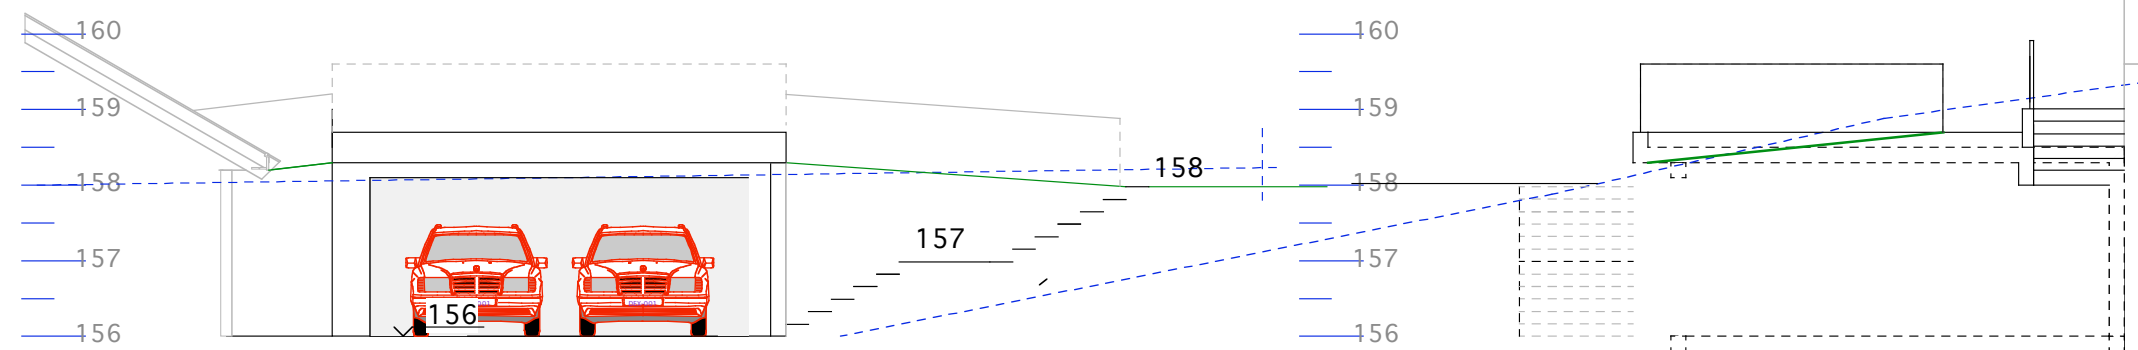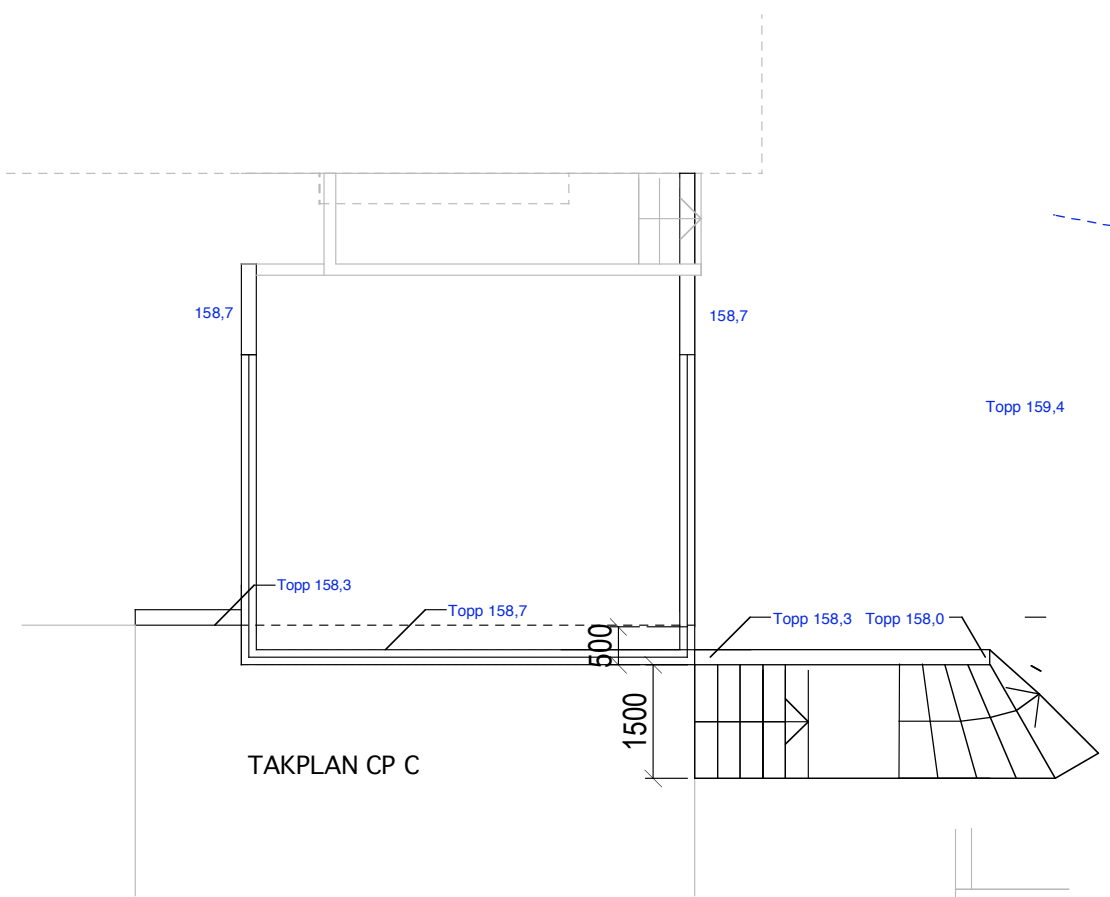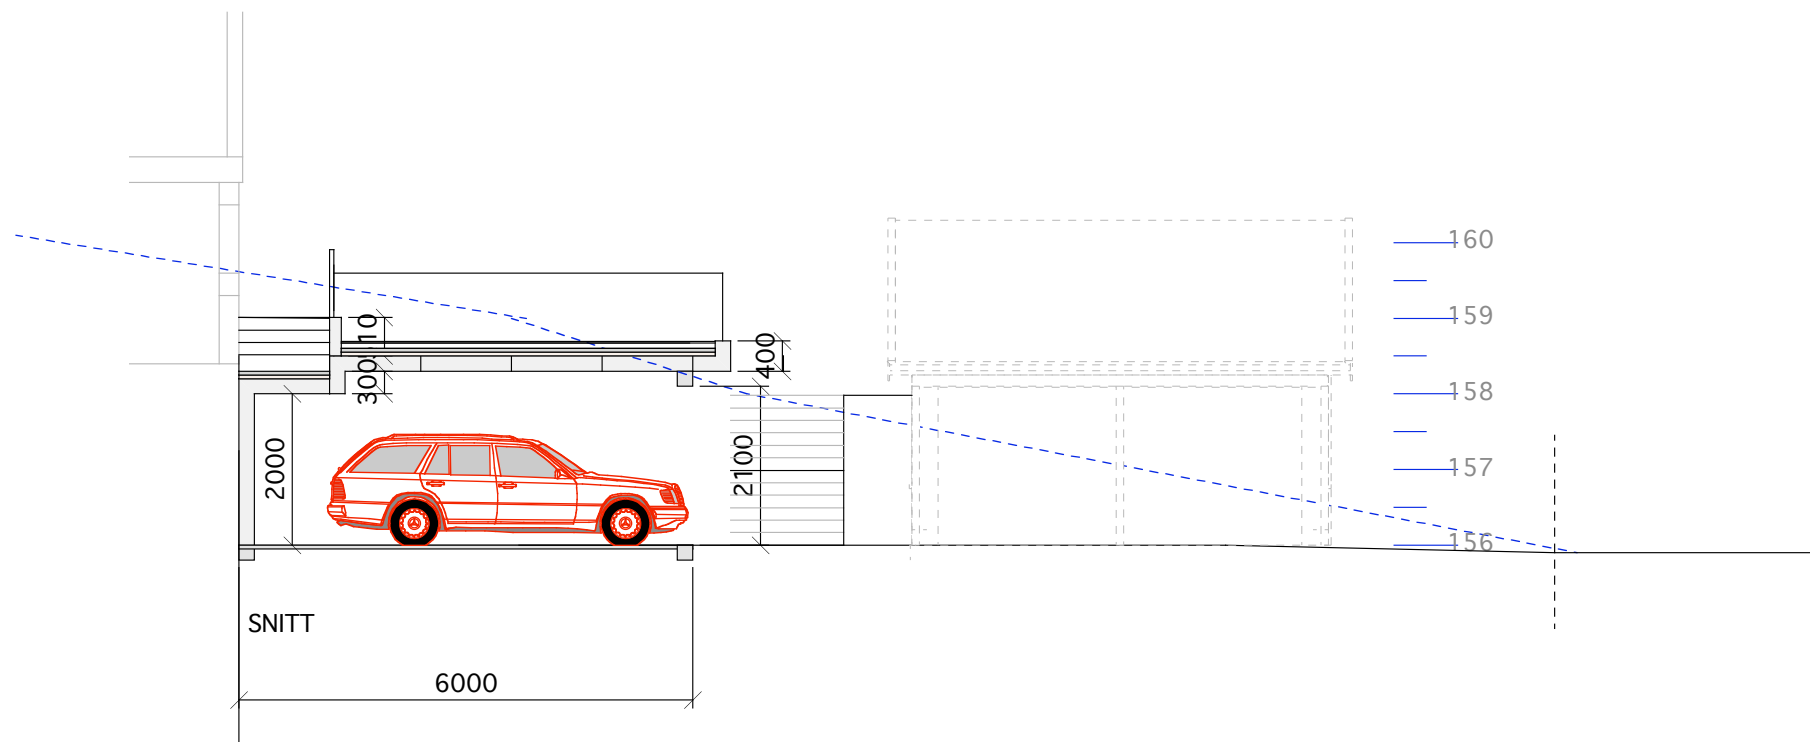

Car port C
157/81

Kirkeåsveien 5 A

Mål: 1:100
Dato: 14-03-11

TILTAKSHAVER
Dato: 09-02-12

Siv.ark. Nils Haugrud,
Øvre Slottsgt 12, 0157 Oslo
Tlf: 22424293 / 2424293