



149/157 E-1.1 Planer 2.et og loft

Lyngveien 50

Mål: 1:100  
Dato: 01-11-19

TILTAKSHAVER

Siv.ark. Nils Haugrud,  
Øvre Slottsgt 14, 0157 Oslo  
Tlf: 9518 9518

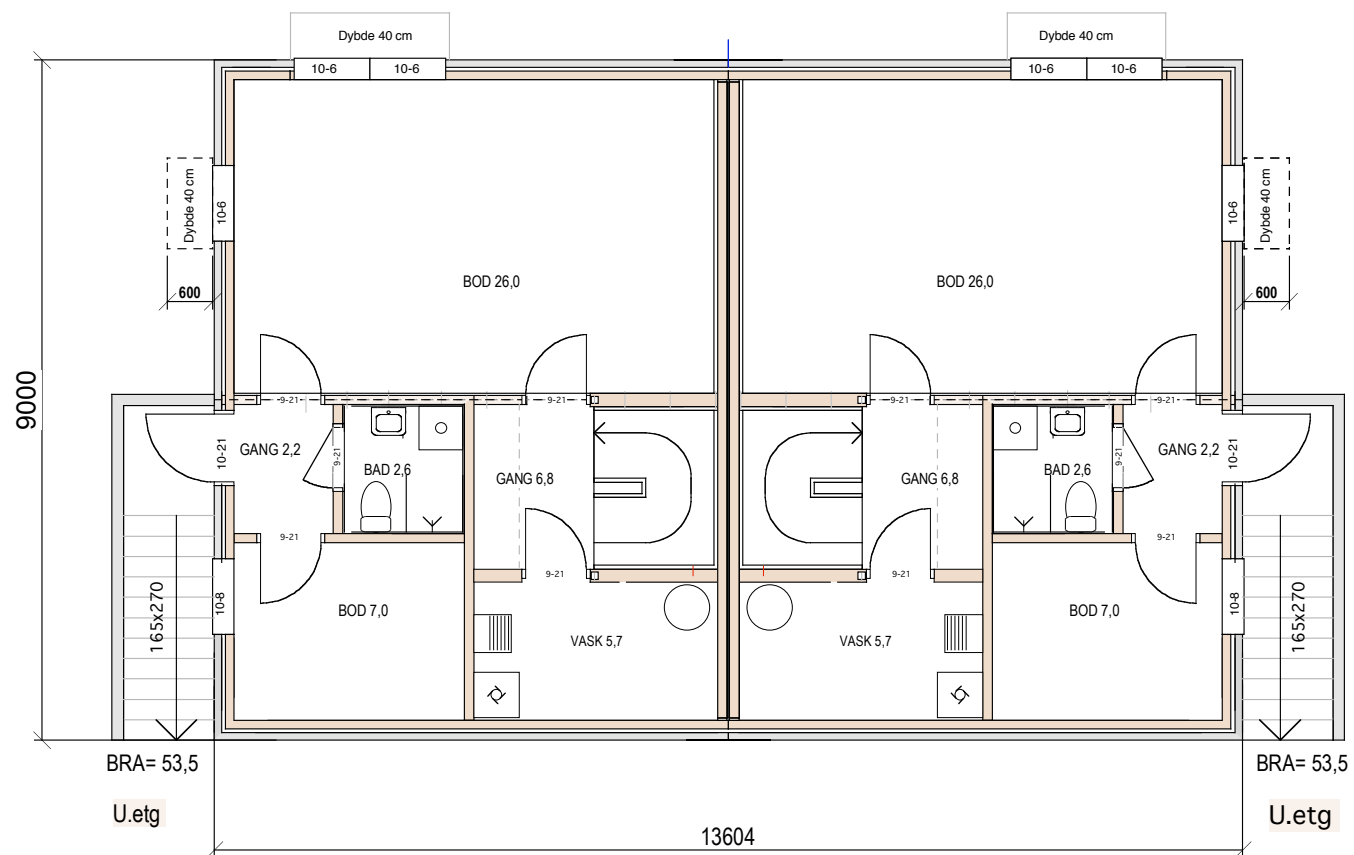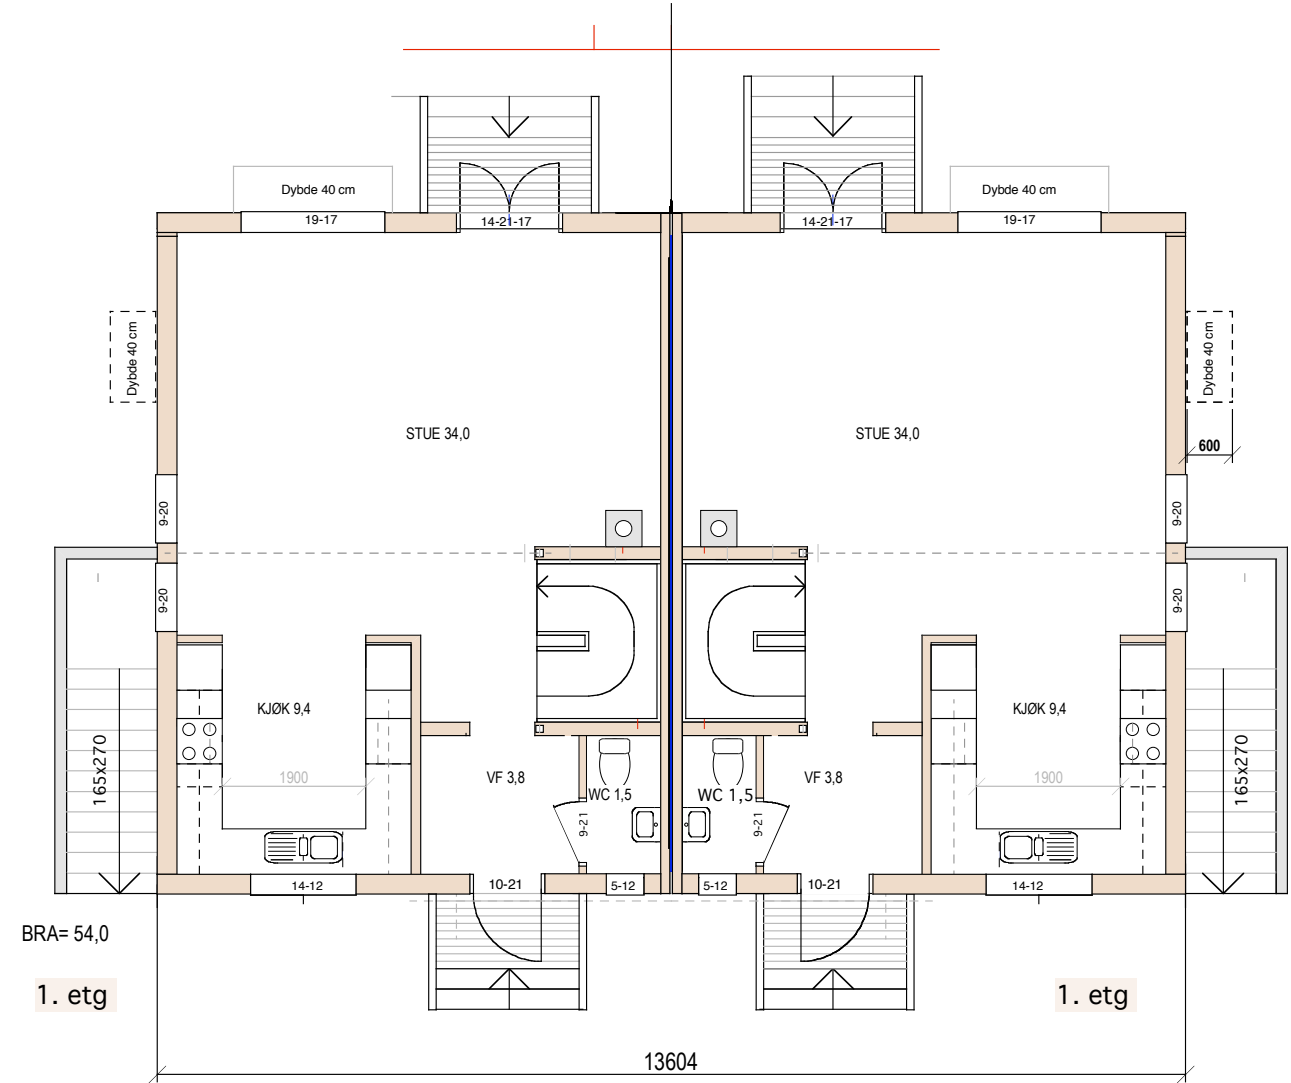

SUM BRA=53,5+54,0+56,5+18,0=182 kvm



149/157 E-1.2 Planer kj+1 et.

Lyngveien 50

Mål: 1:100  
Dato: 01-11-19

TILTAKSHAVER

Siv.ark. Nils Haugrud,  
Øvre Slottsgt 14, 0157 Oslo  
Tlf: 9518 9518

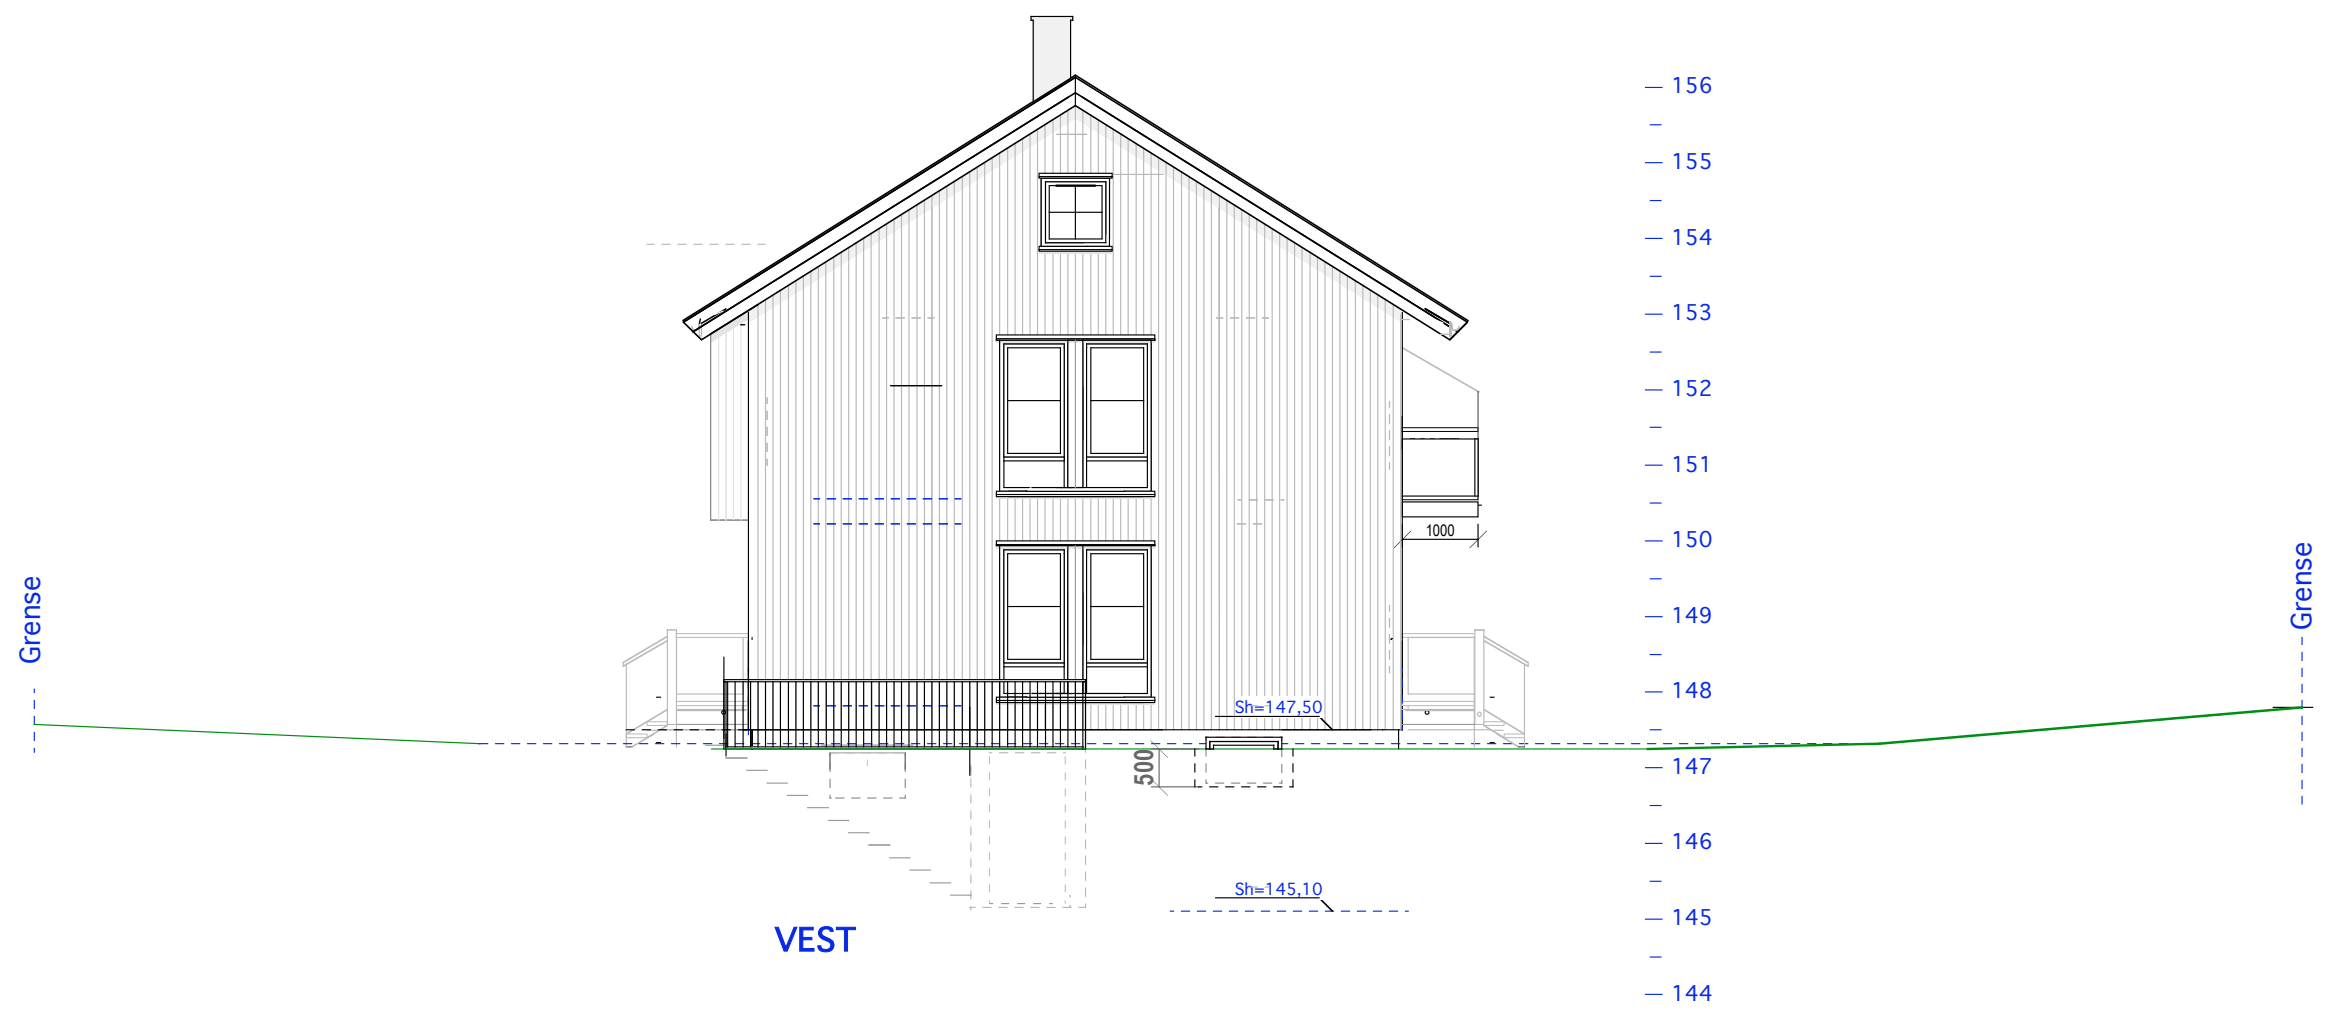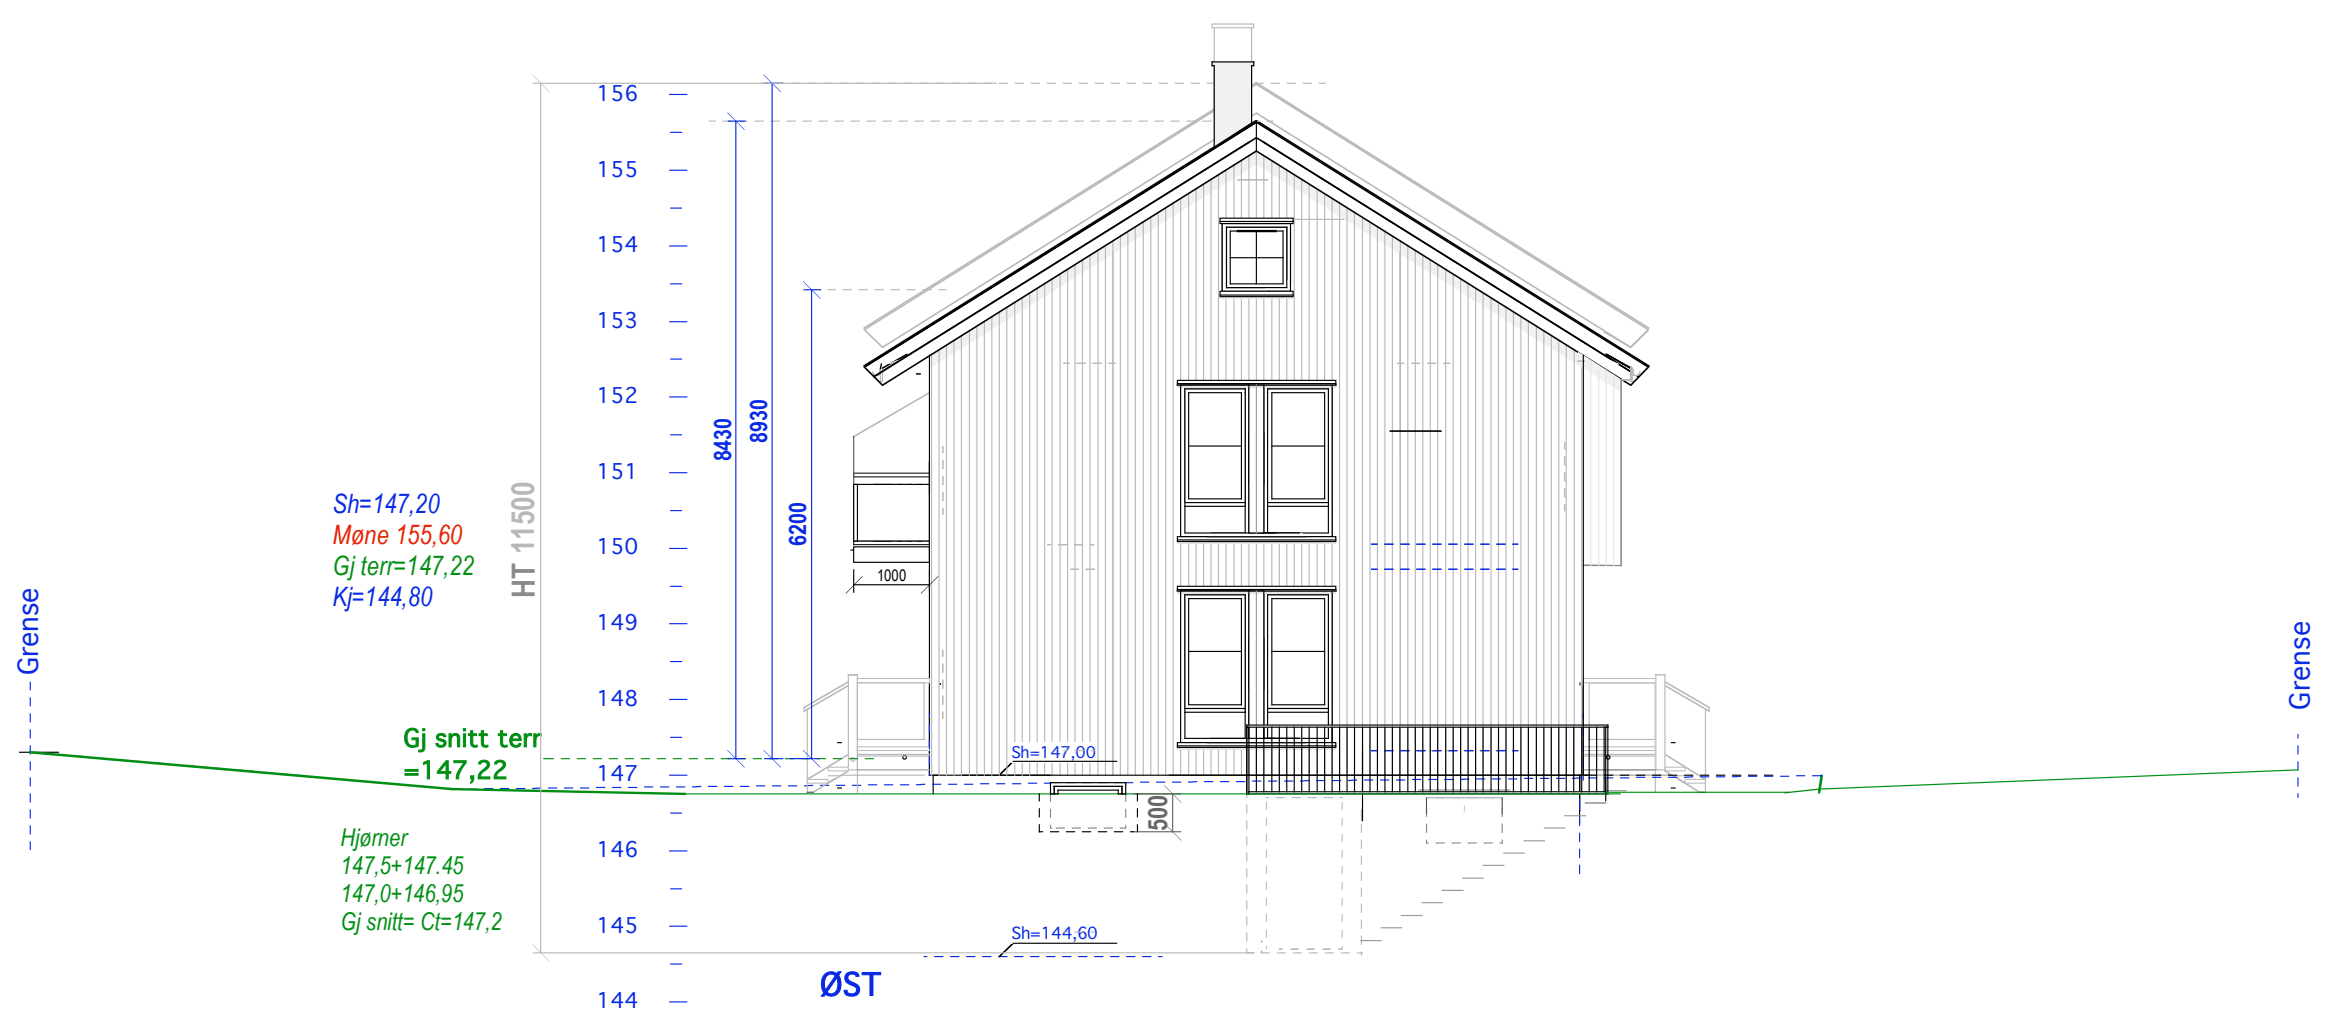

149/157 E-1.3 Gavlfasader

Lyngveien 50

Mål: 1:100  
Dato: 01-11-19

TILTAKSHAVER

Siv.ark. Nils Haugrud,  
 Øvre Slottsgt 14, 0157 Oslo  
 Tlf: 9518 9518



149/157 E-1.4 Langfasader

Lyngveien 50

Mål: 1:100  
Dato: 01-11-19

TILTAKSHAVER

Siv.ark. Nils Haugrud,  
Øvre Slottsgt 14, 0157 Oslo  
Tlf: 9518 9518