



SNITT

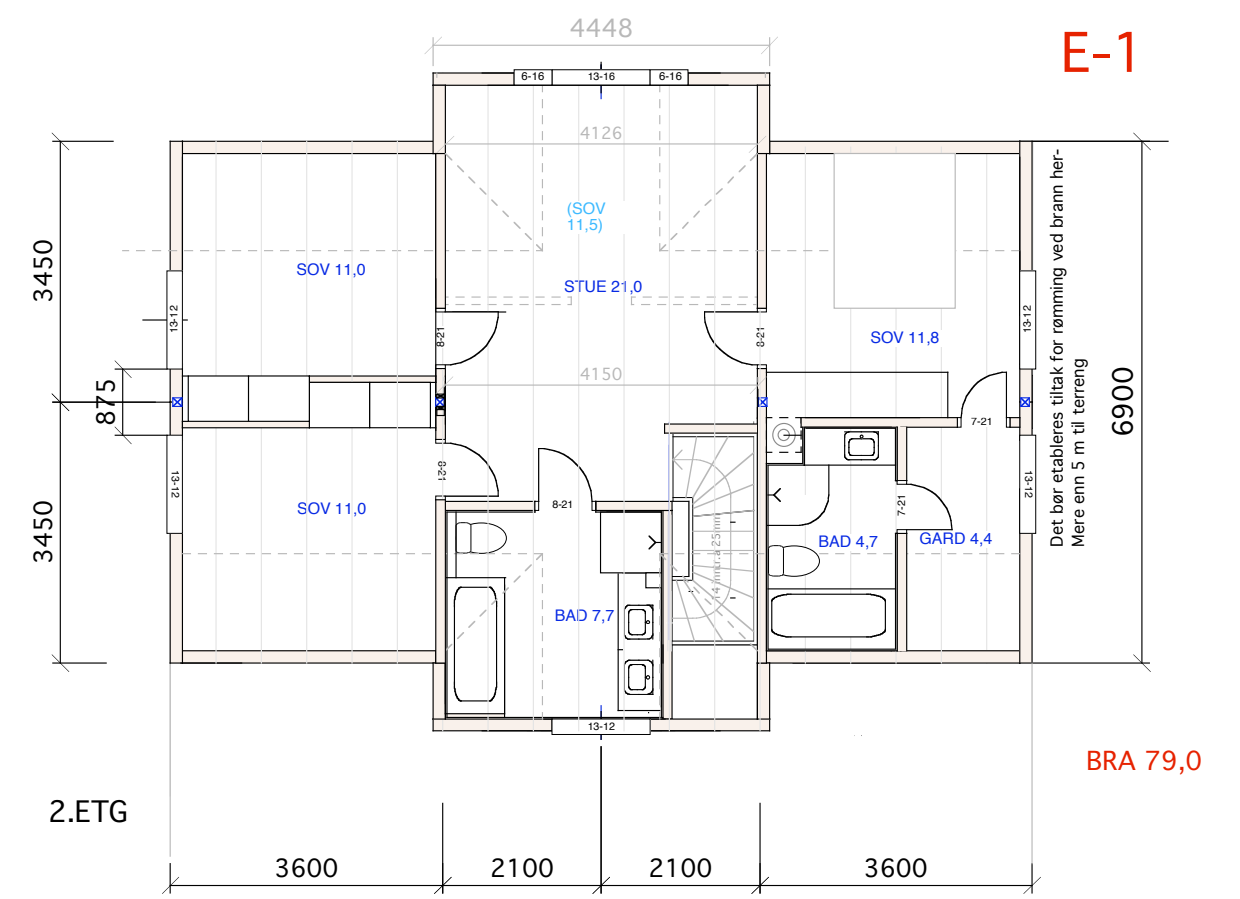


E-1

BRA 79,0


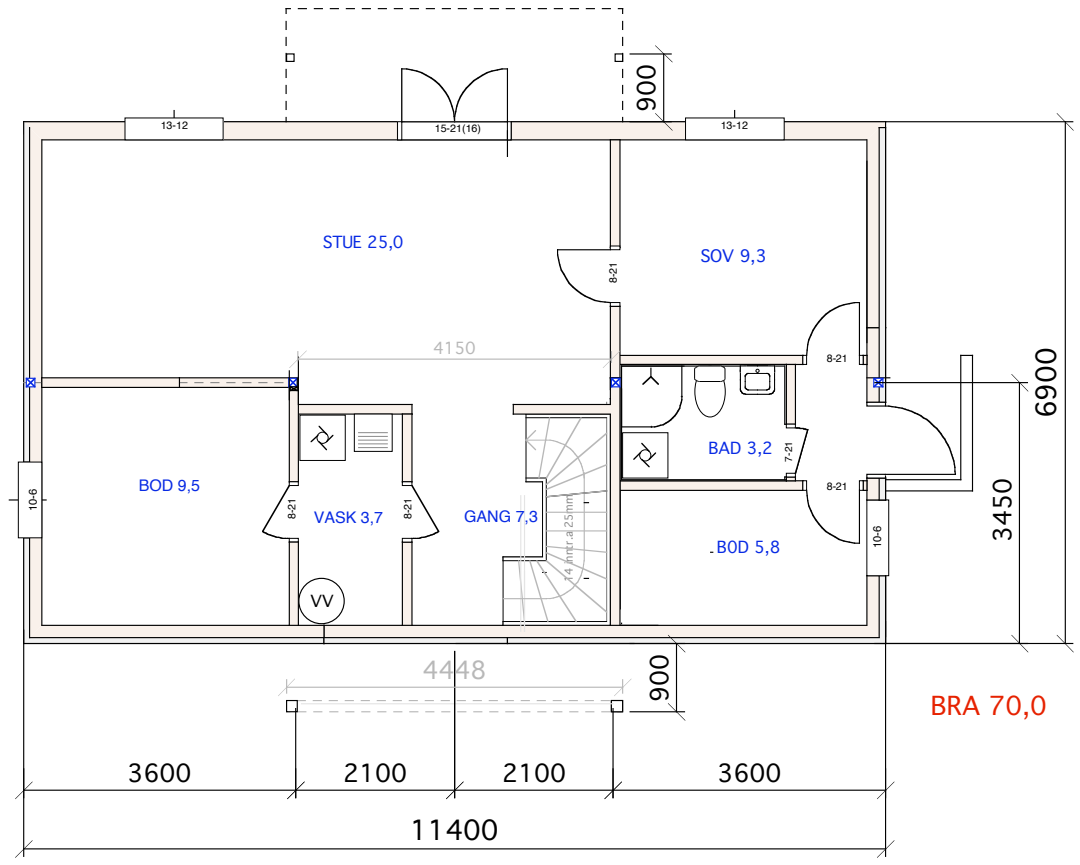



UNDERETASJE

BRA 70,0

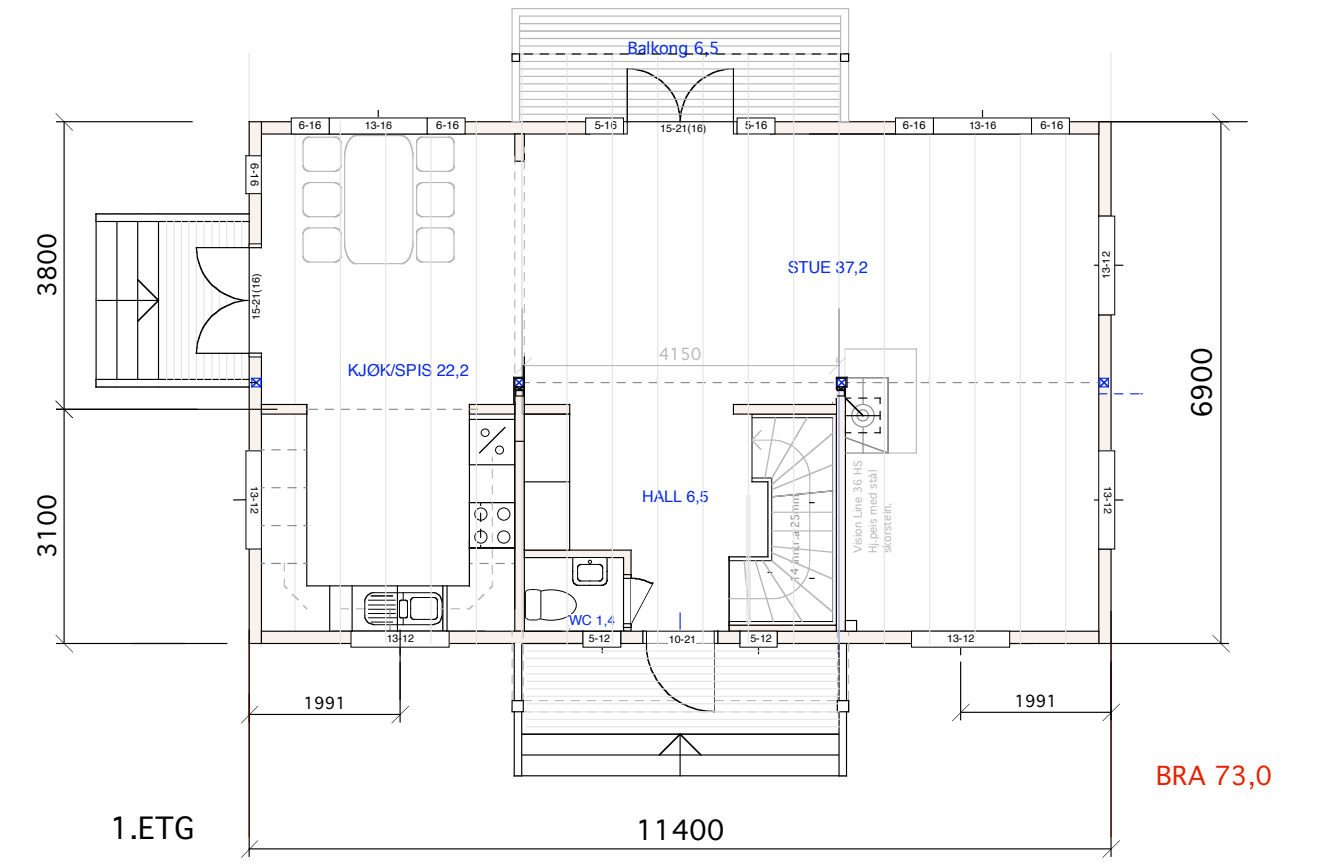

BRA 73,0

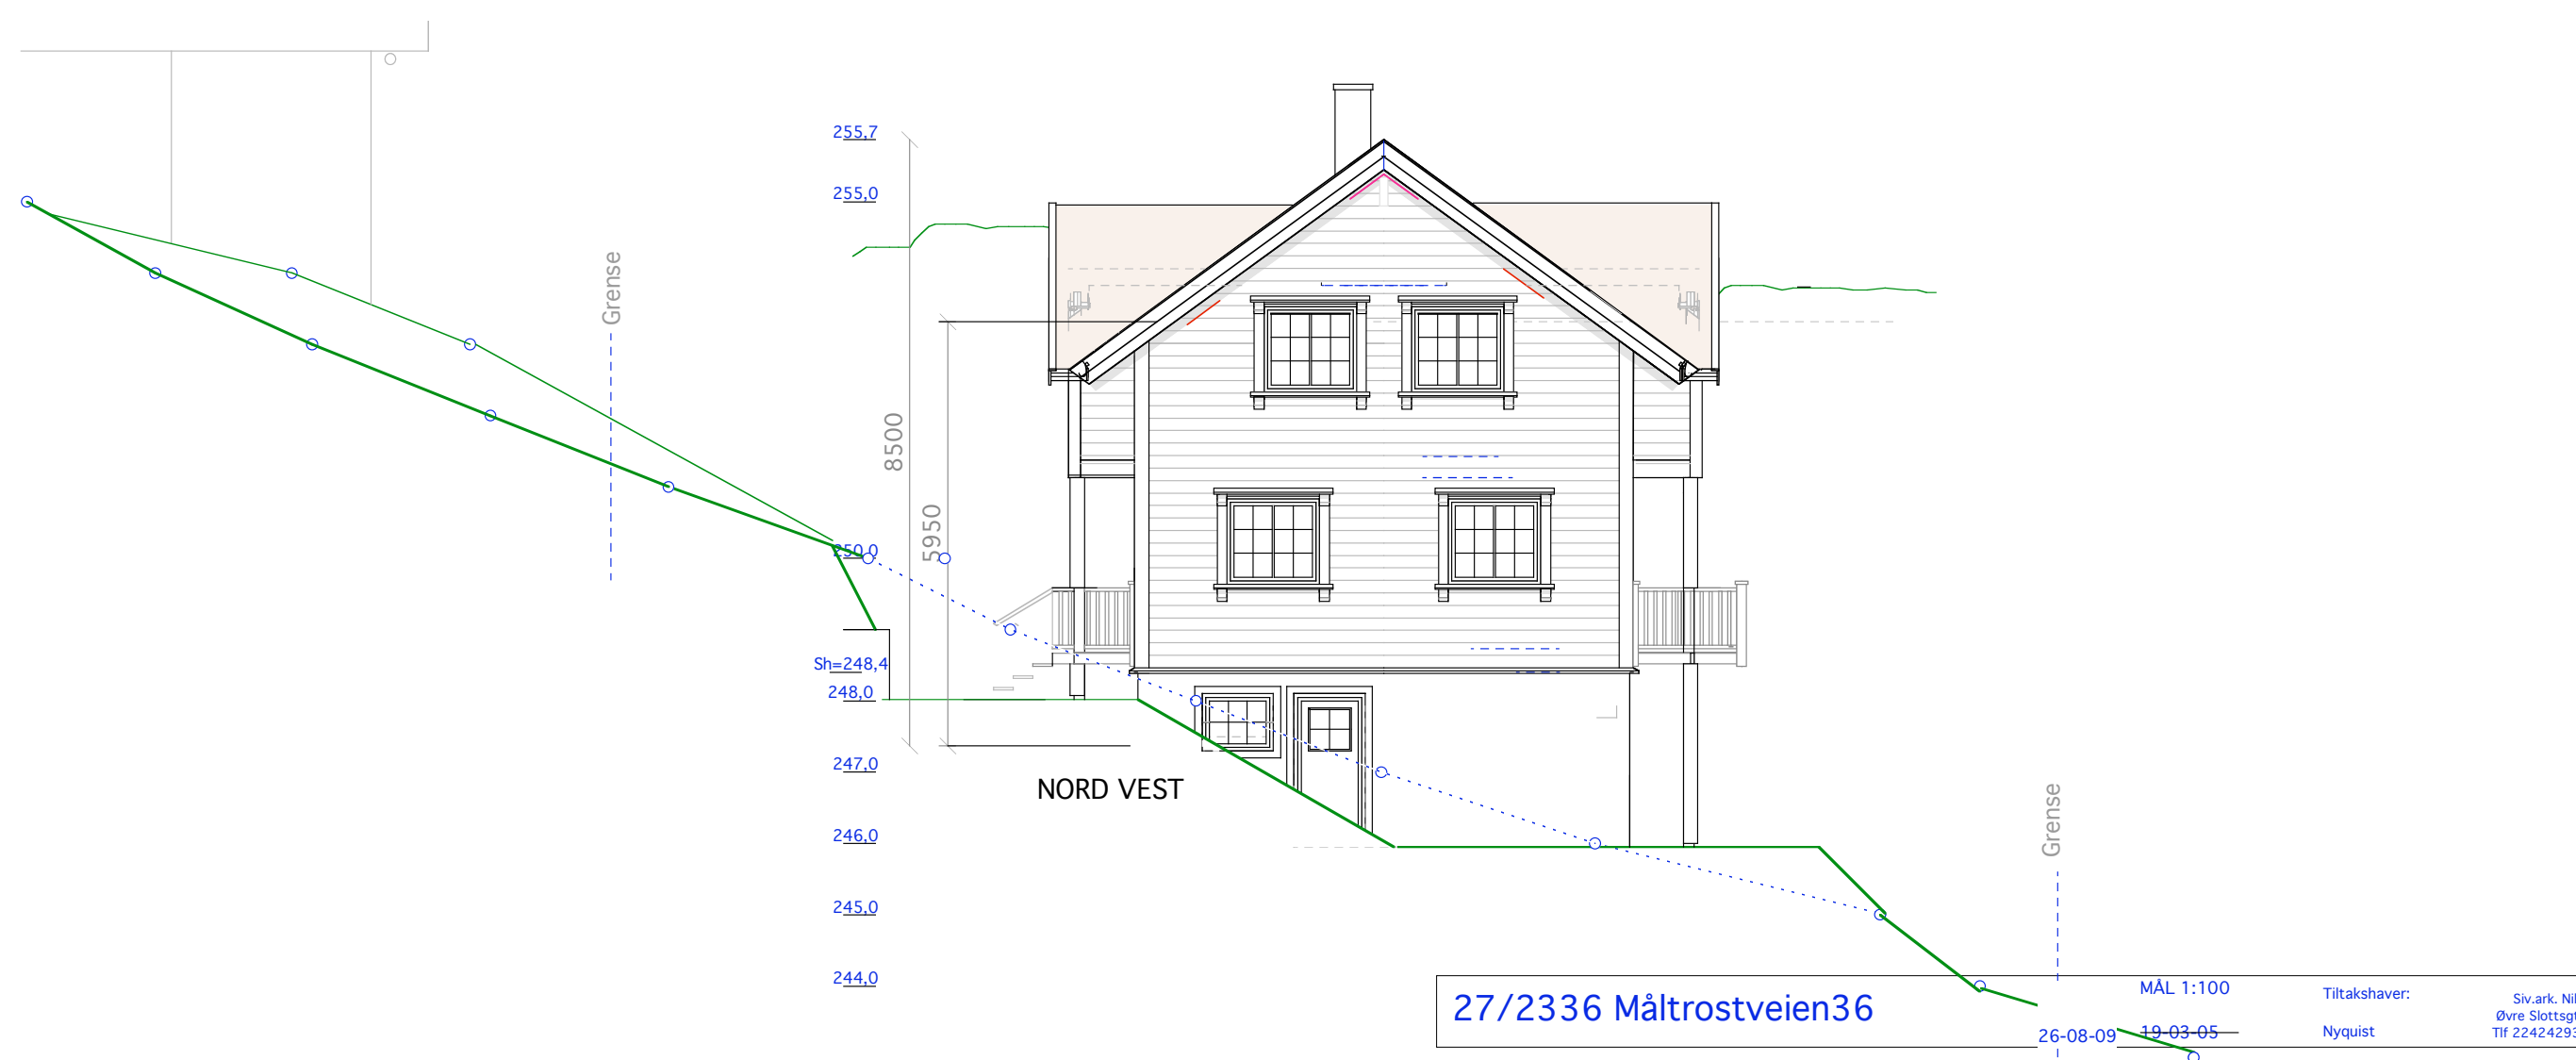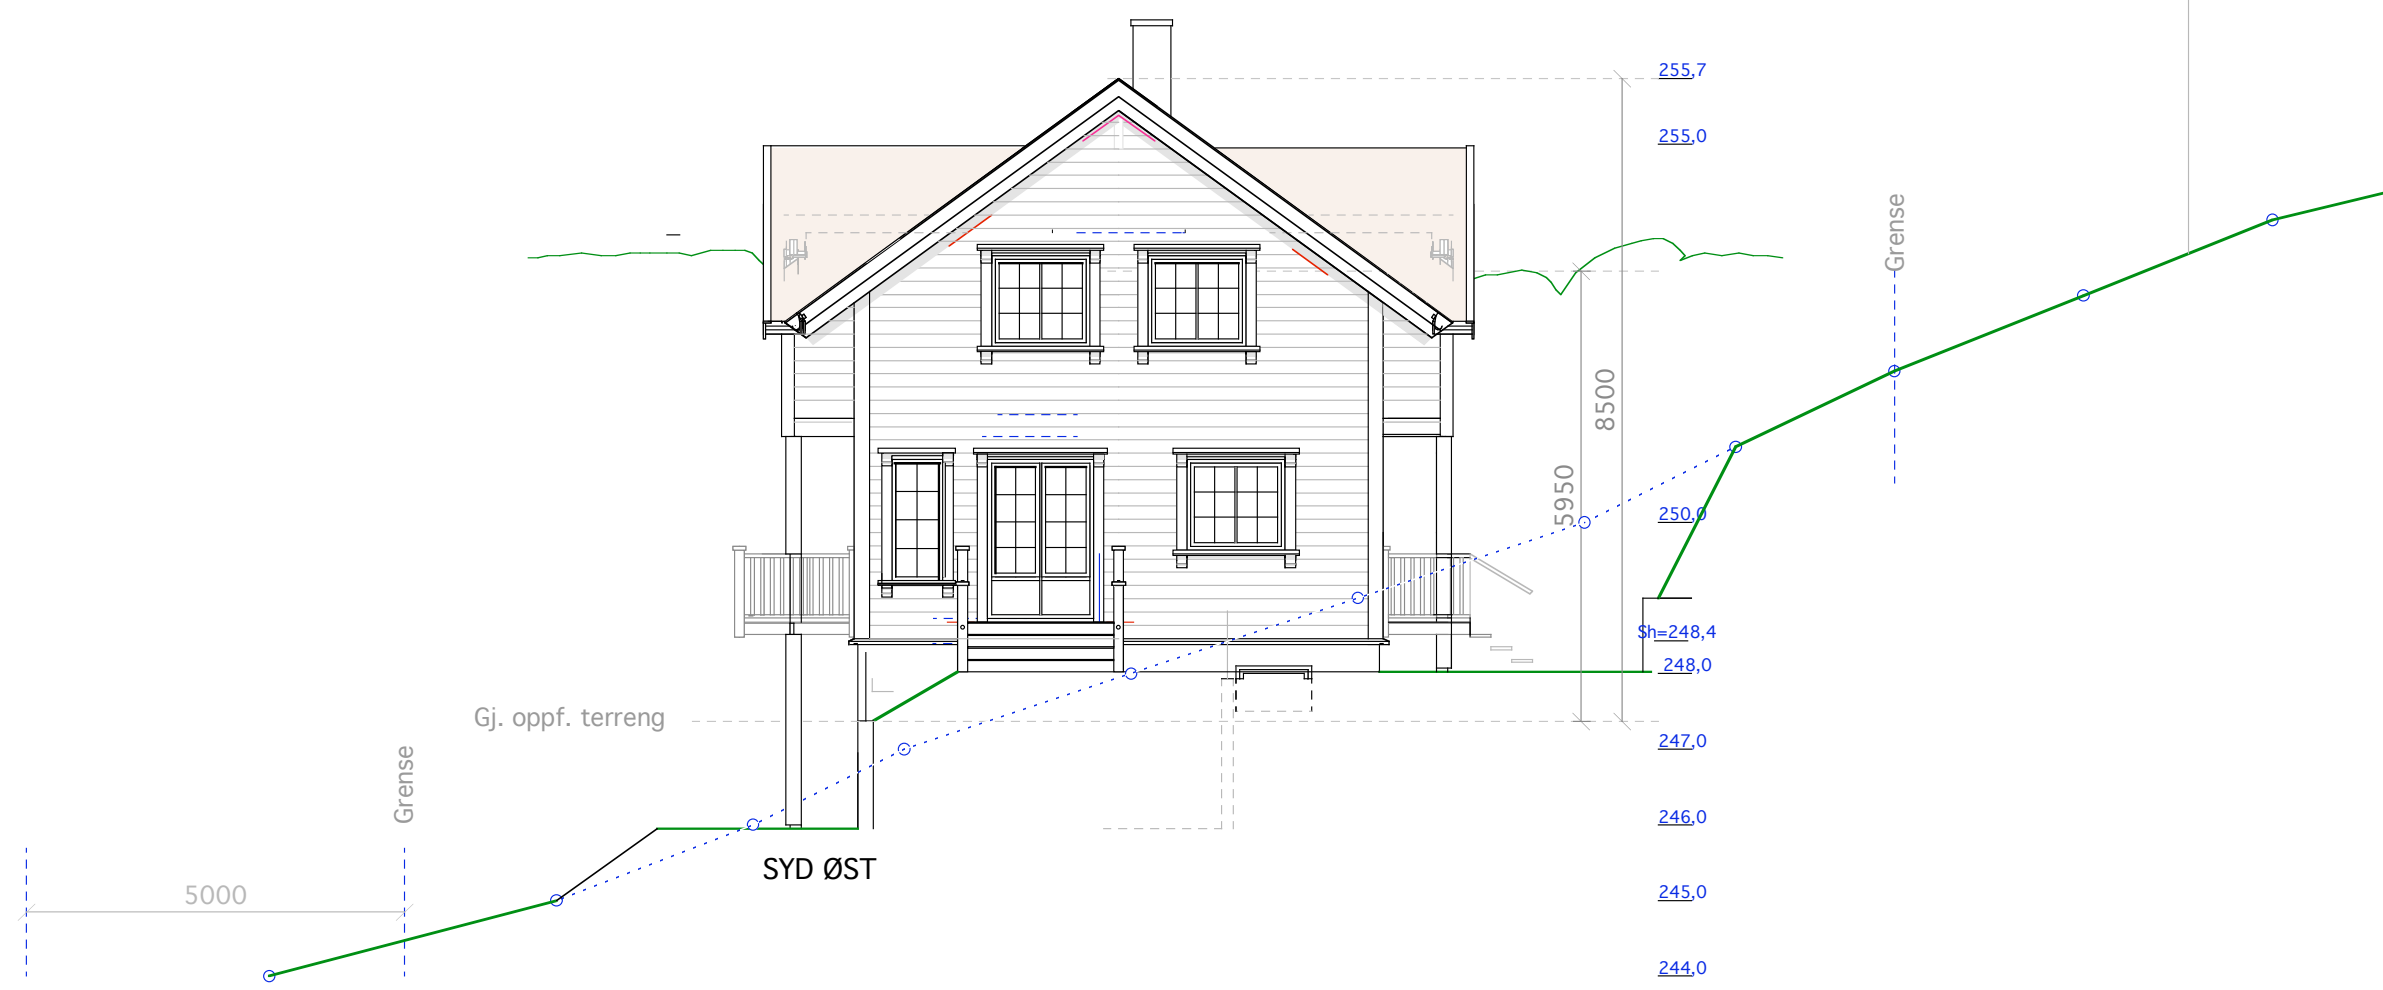

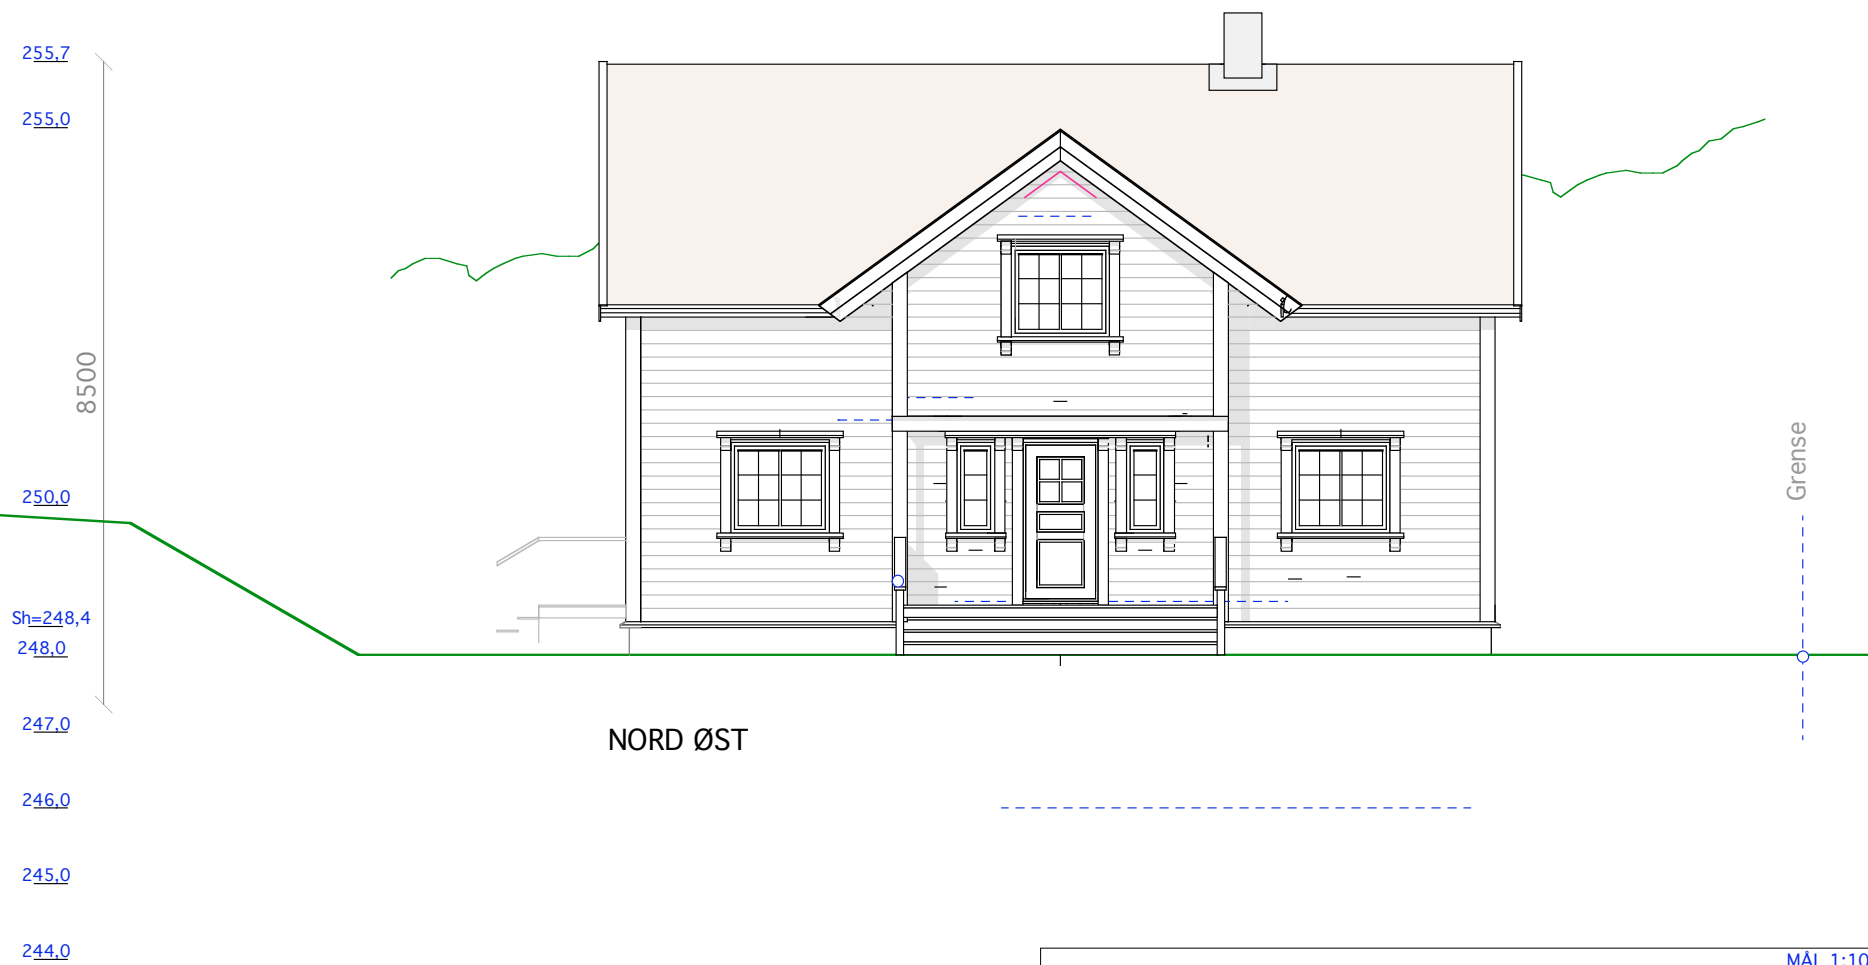

27/2336 Måltrostveien36

MÅL 1:100

26-08-09 19-03-05

Tiltakshaver:  
Nyquist

Siv.ark. Nils Haugrud.  
Øvre Slottsgt. 12, 0157 Oslo  
Tlf 22424293 Fax 22332026