



HUS 1-2 Loft BRA= 15,0

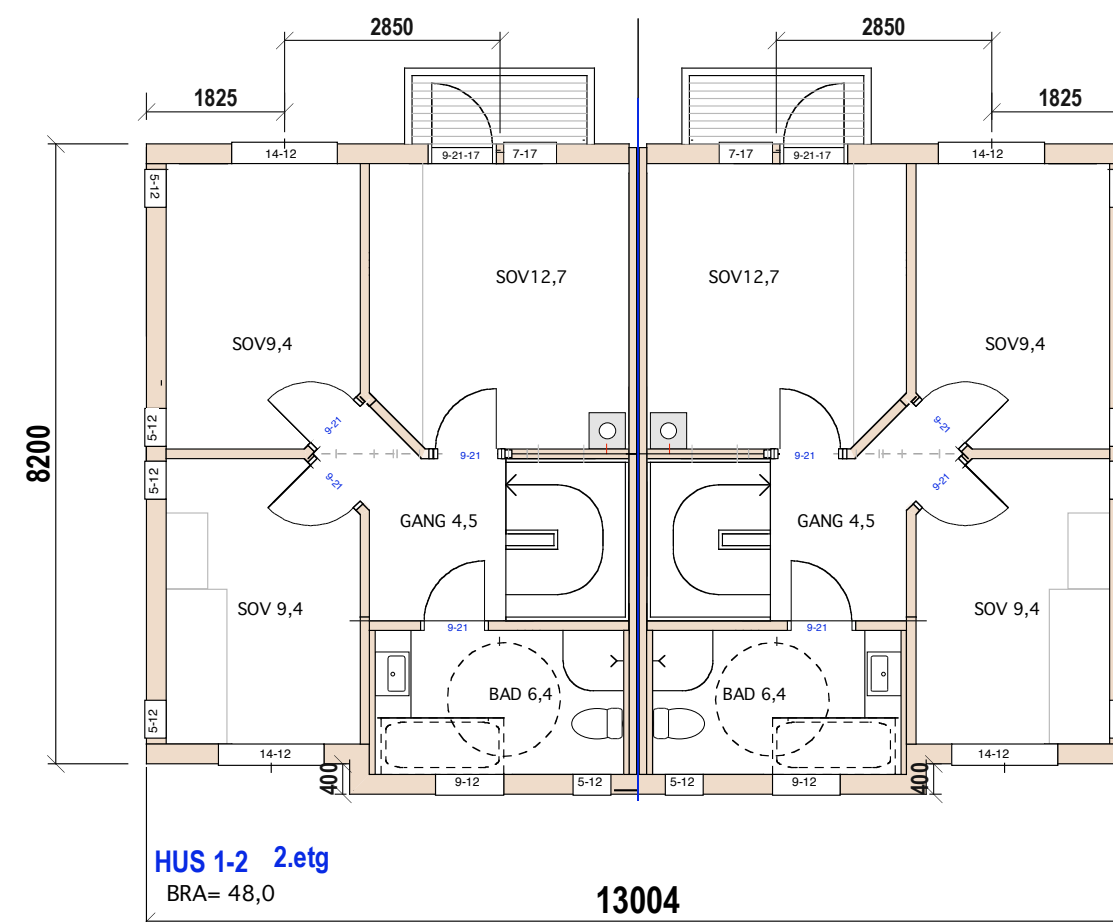


HUS 1-2 2.etg
BRA= 48,0

Hus 1-2 E.1-1 Pan 2. etg, loft og snitt

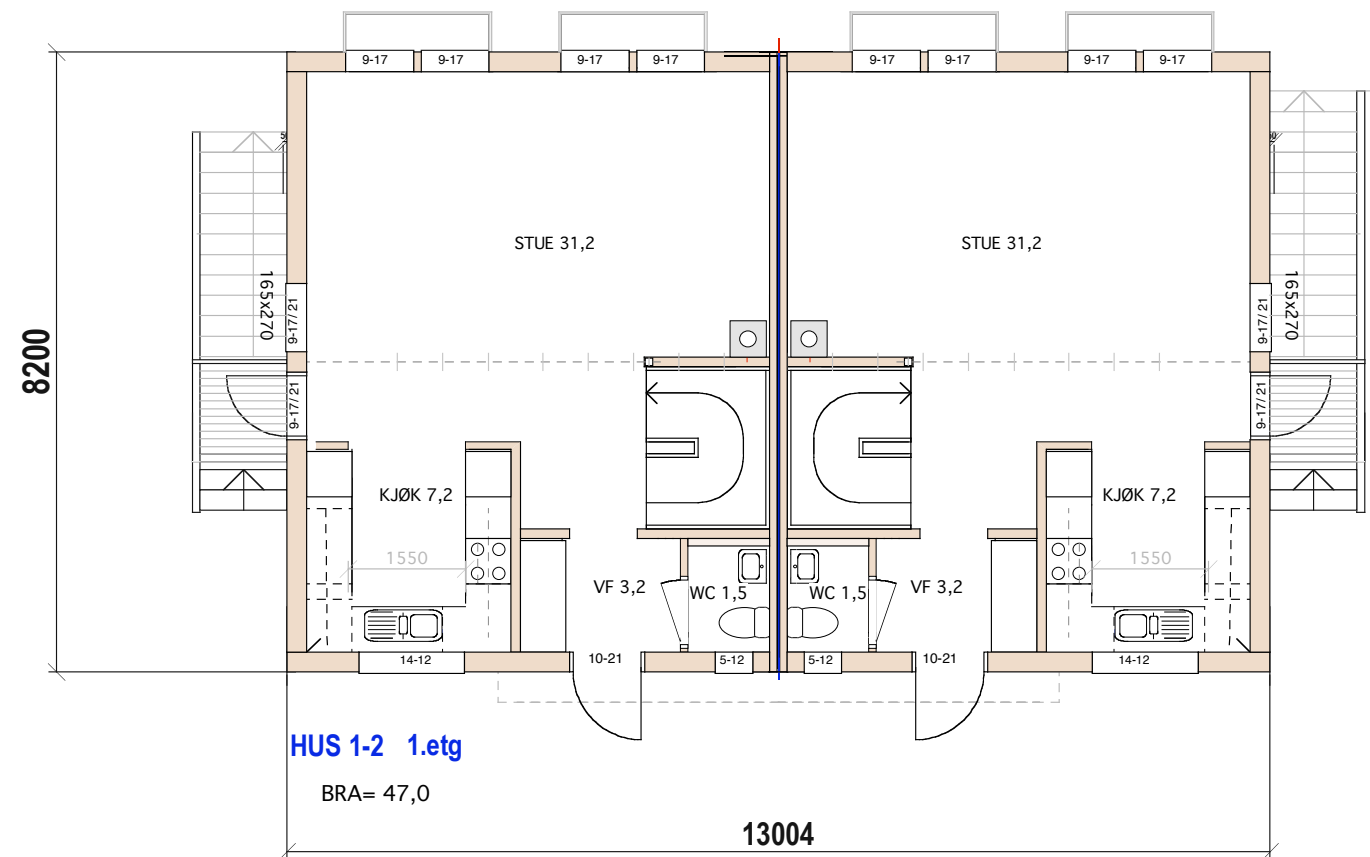


SUM BRA= 15+48+47+46=156 kvm

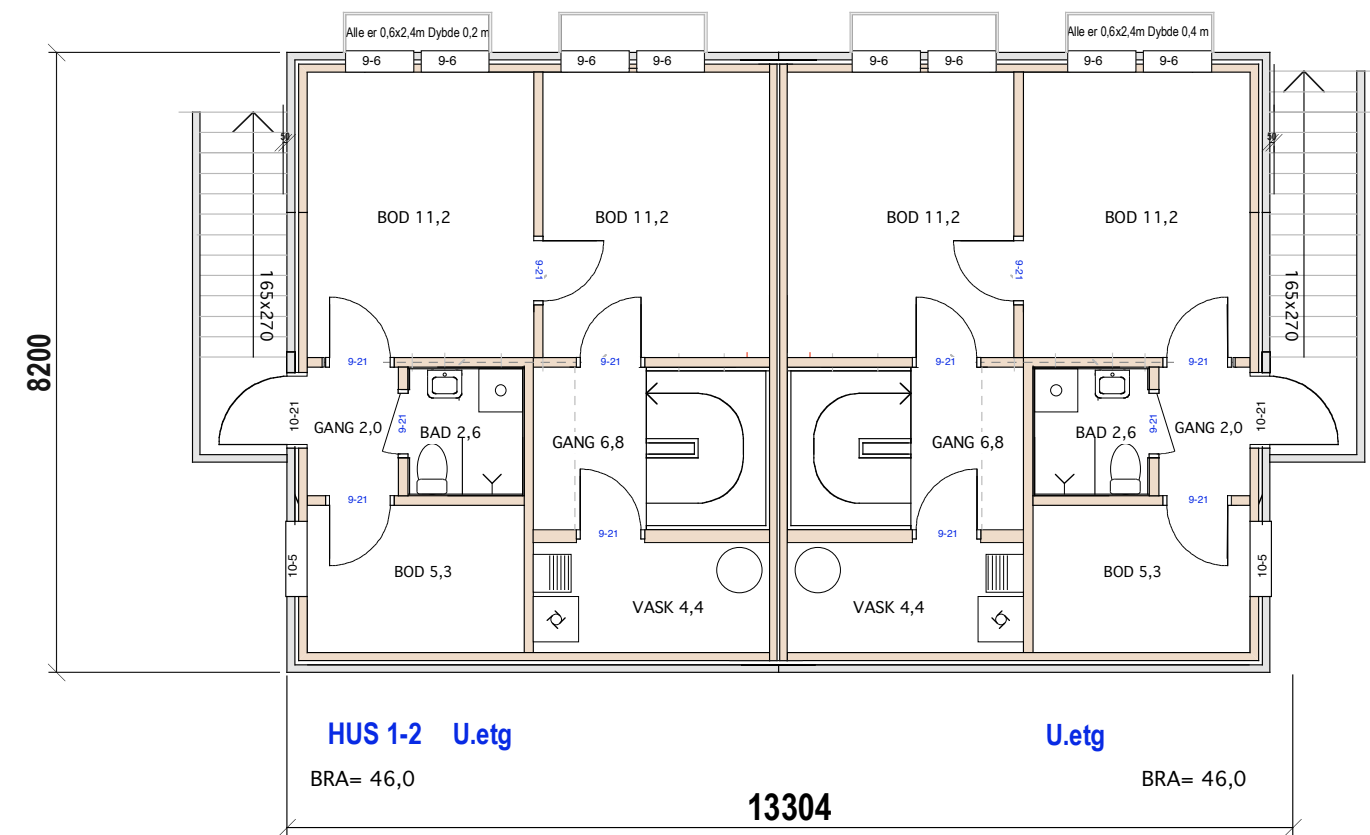



Hus 3-4 E.1-2 Plan 1.etg og kjeller



HUS 1-2 VEST

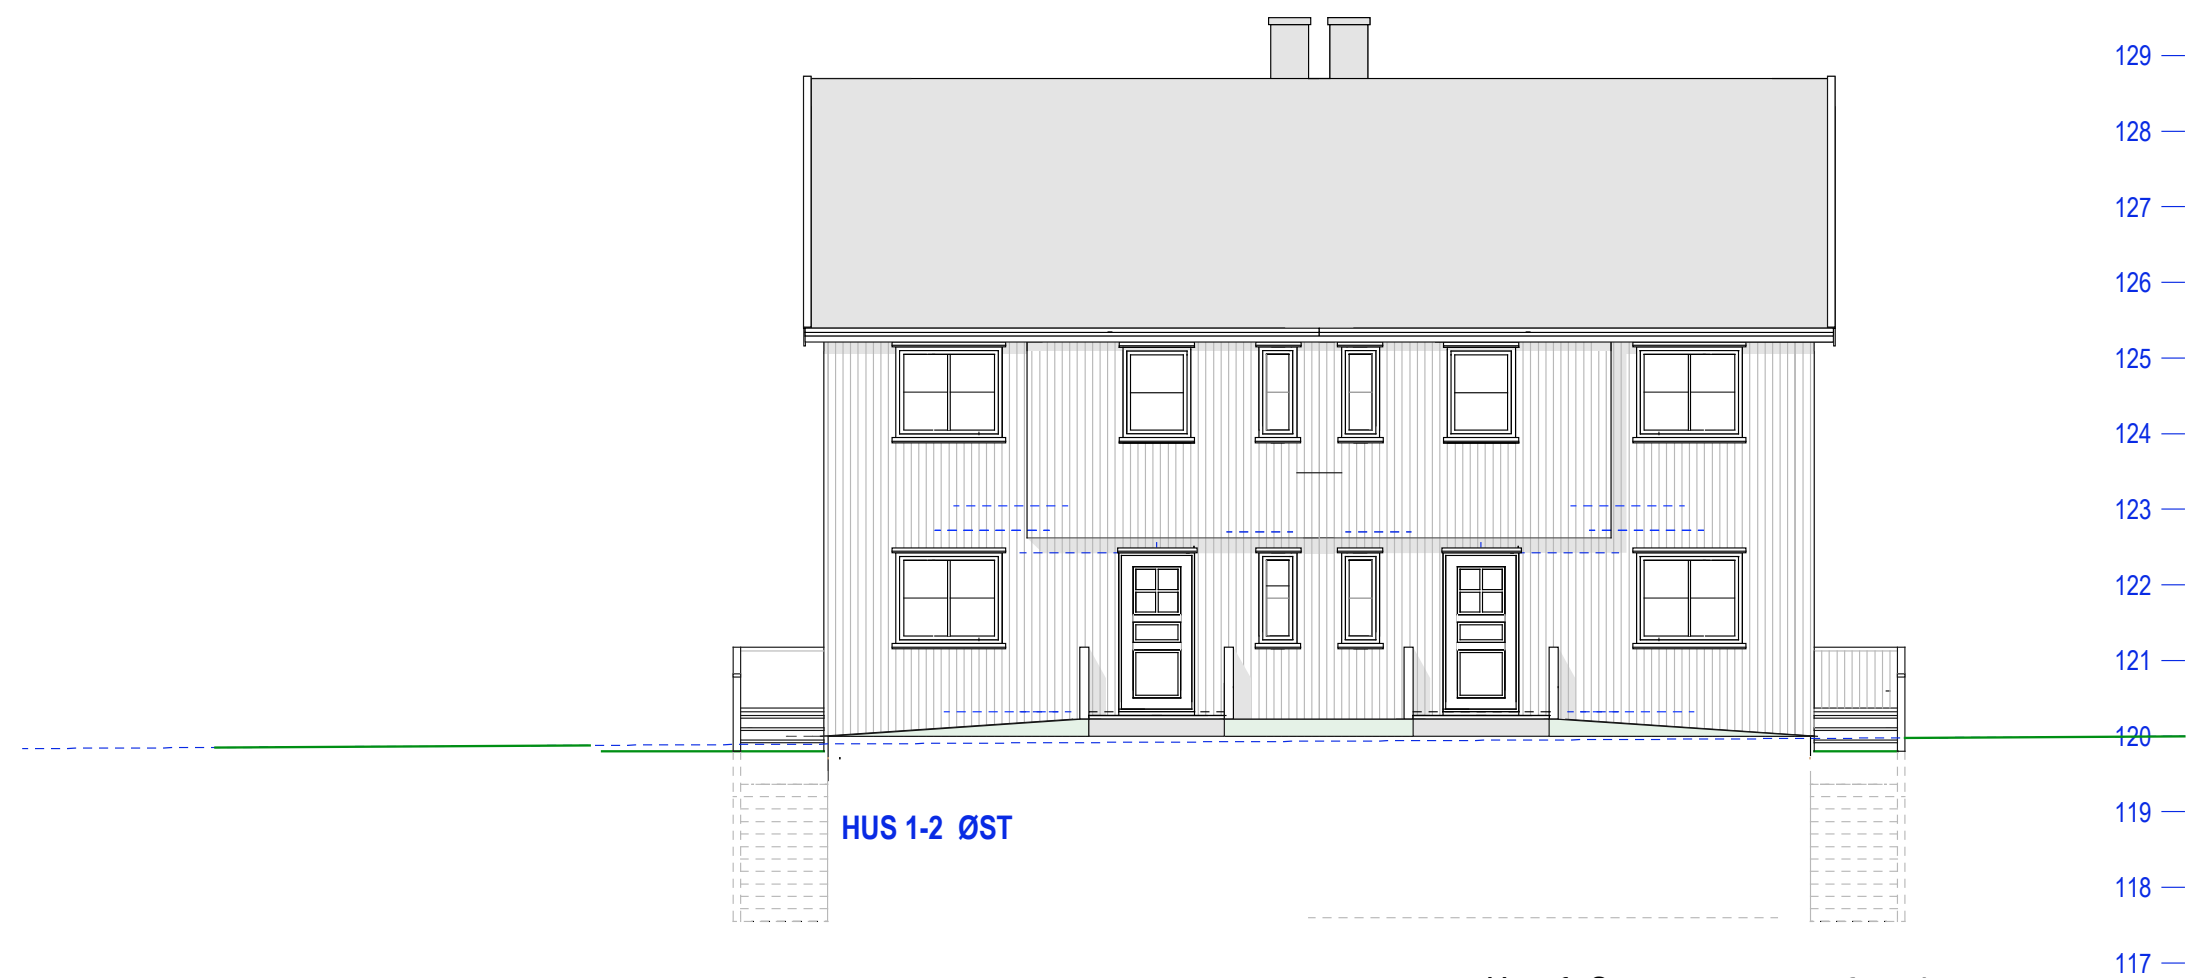

Hus 1-2 E.1-3 Langfasader

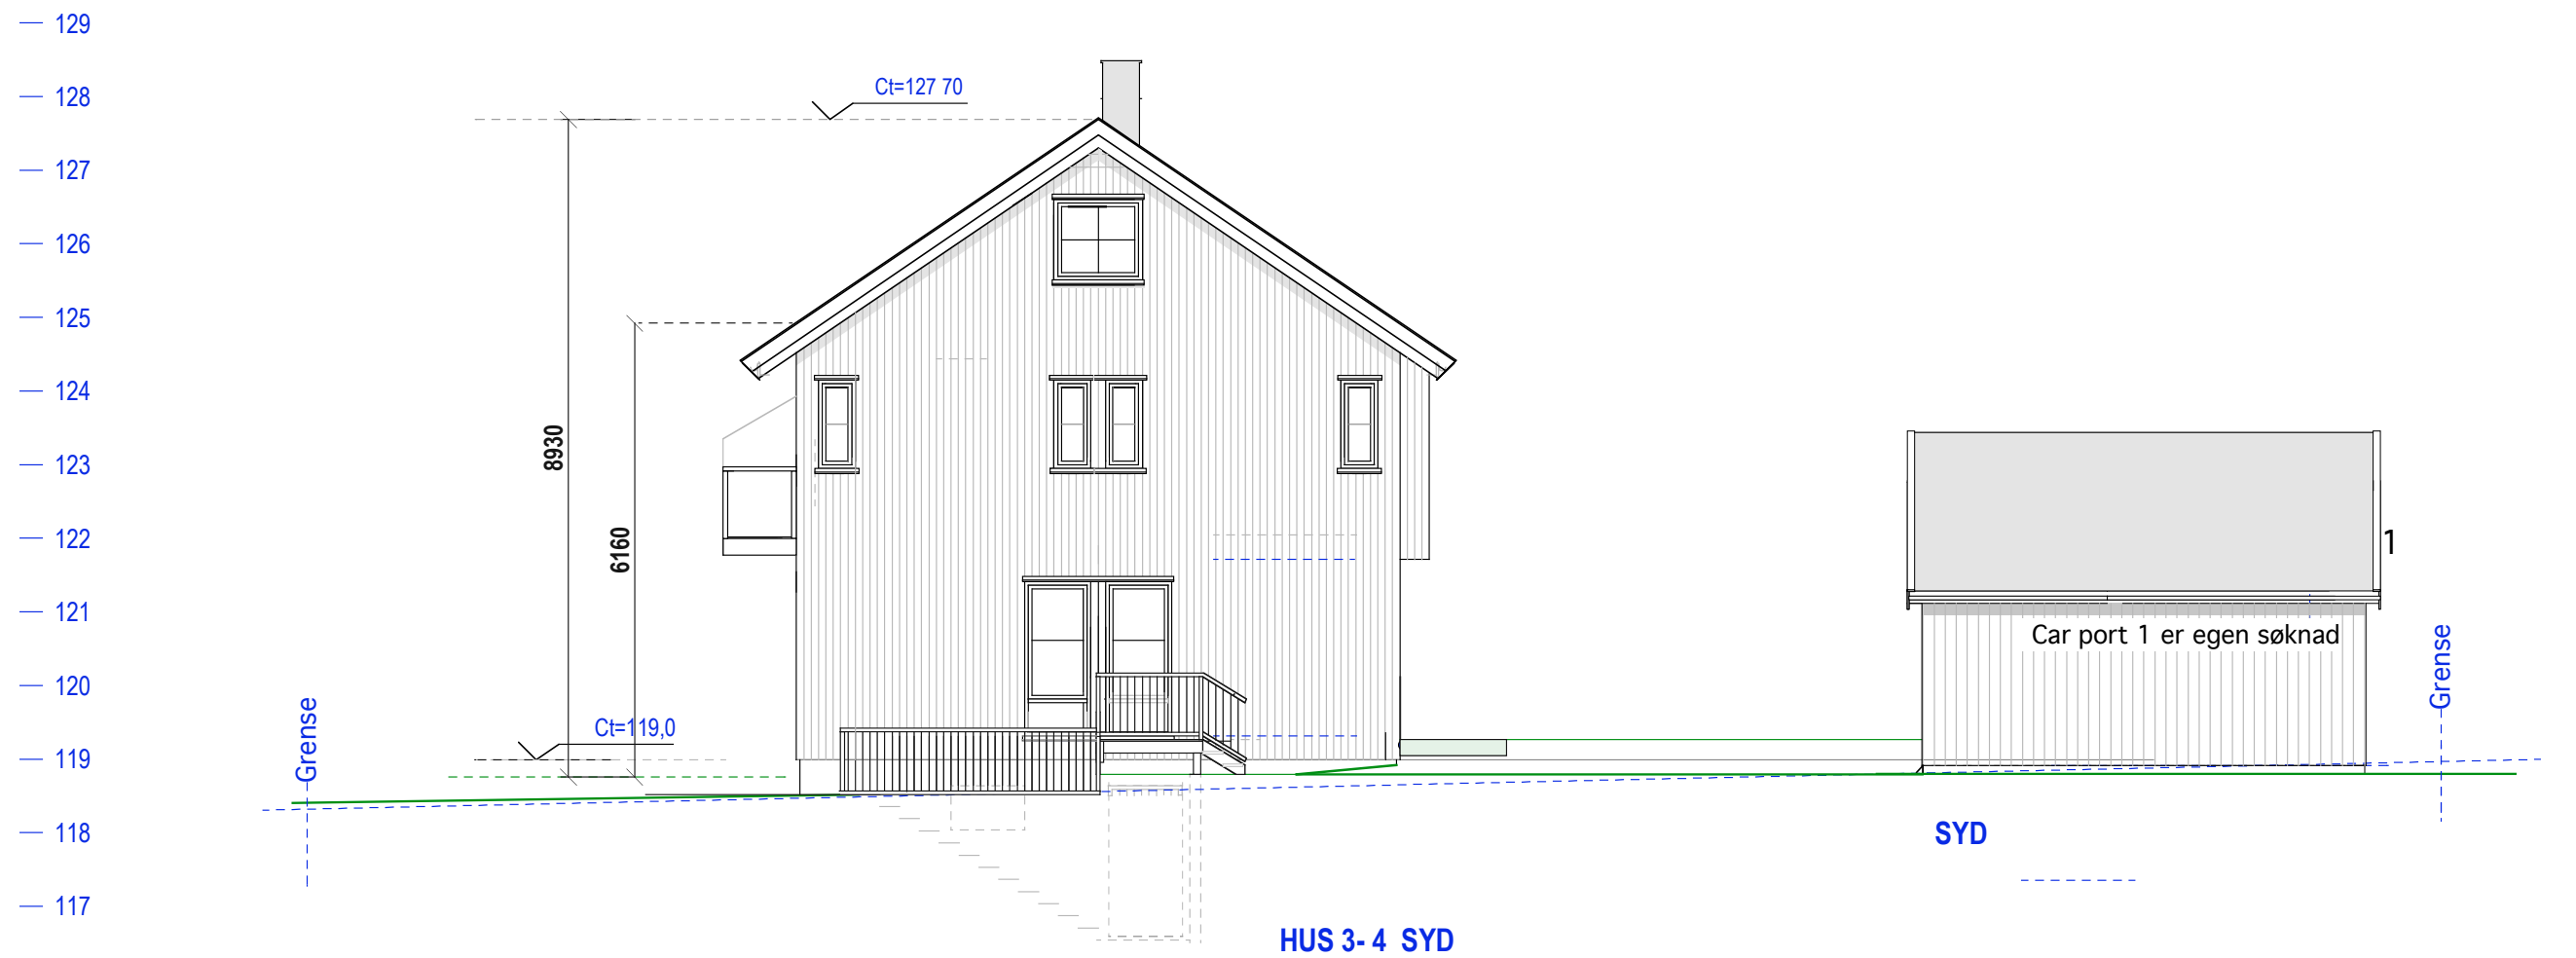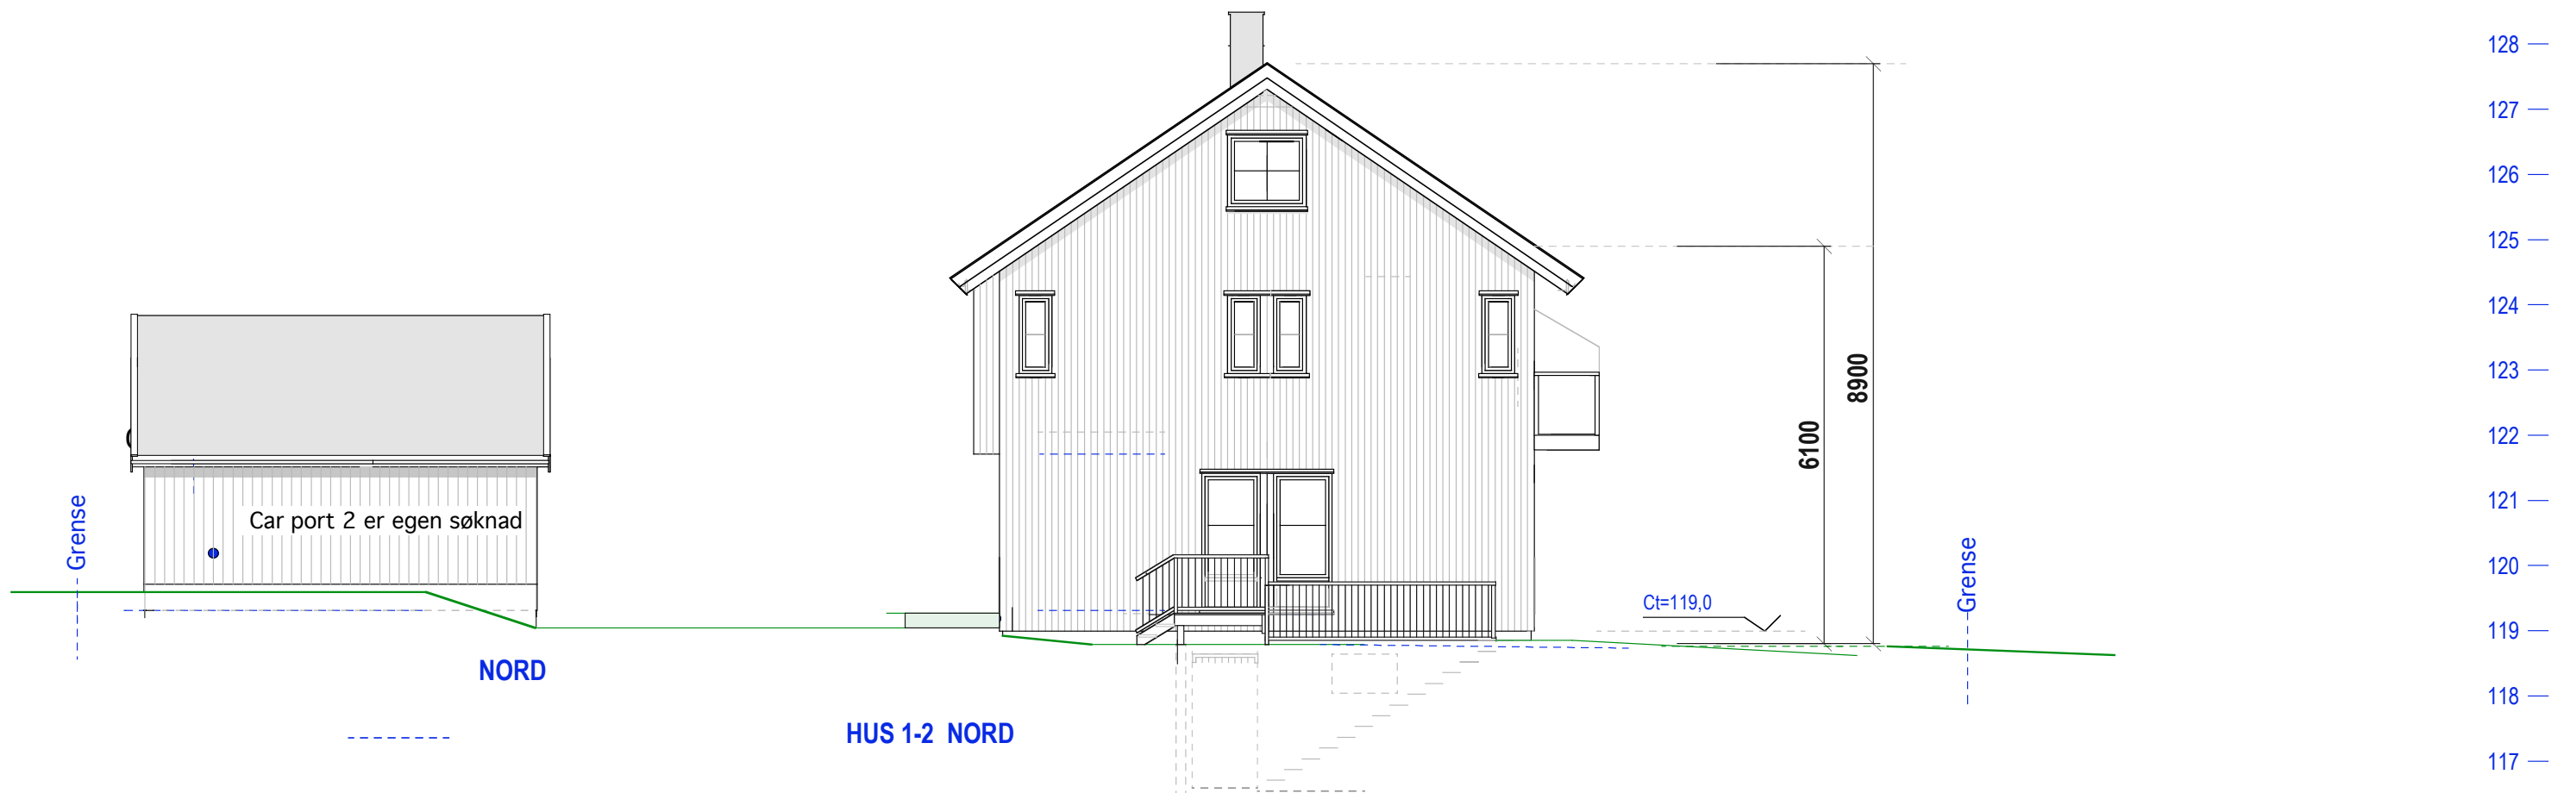

Hus 1-2 E.1-4 Gavlfasader

Oslo kommune
123/96 Midtveien 6

MÅL 1:100 TILTAKSHAVER:
21-09-19

Siv.ark. Nils Haugrud.
Øvre Slottsgt. 14 0157 Oslo
9518 9518