


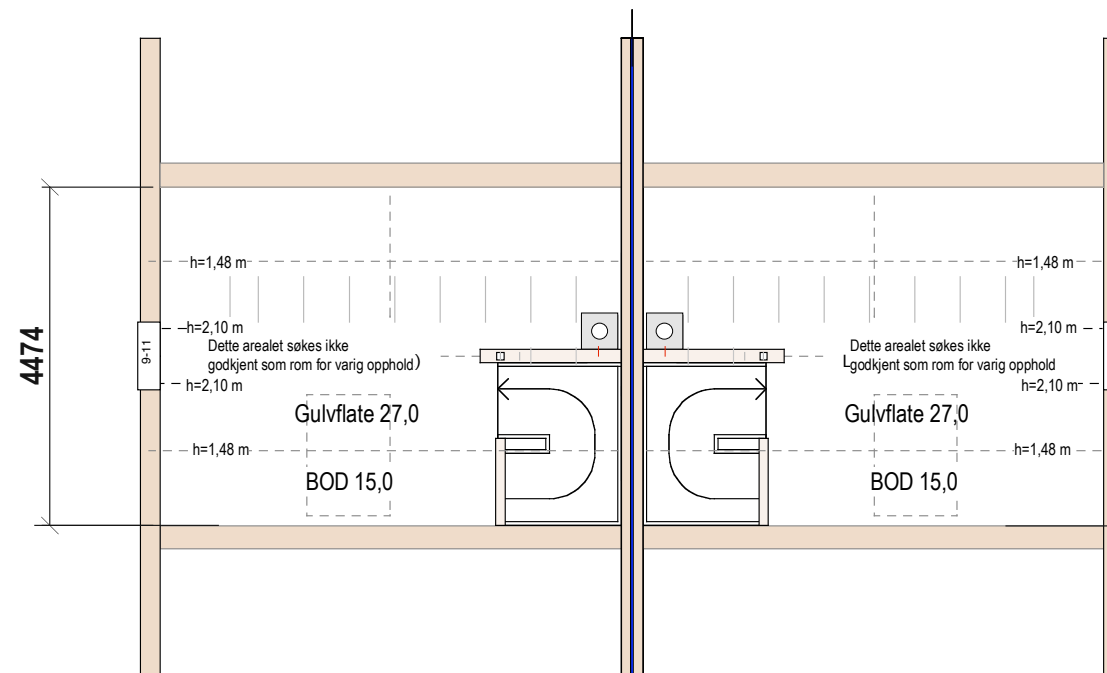


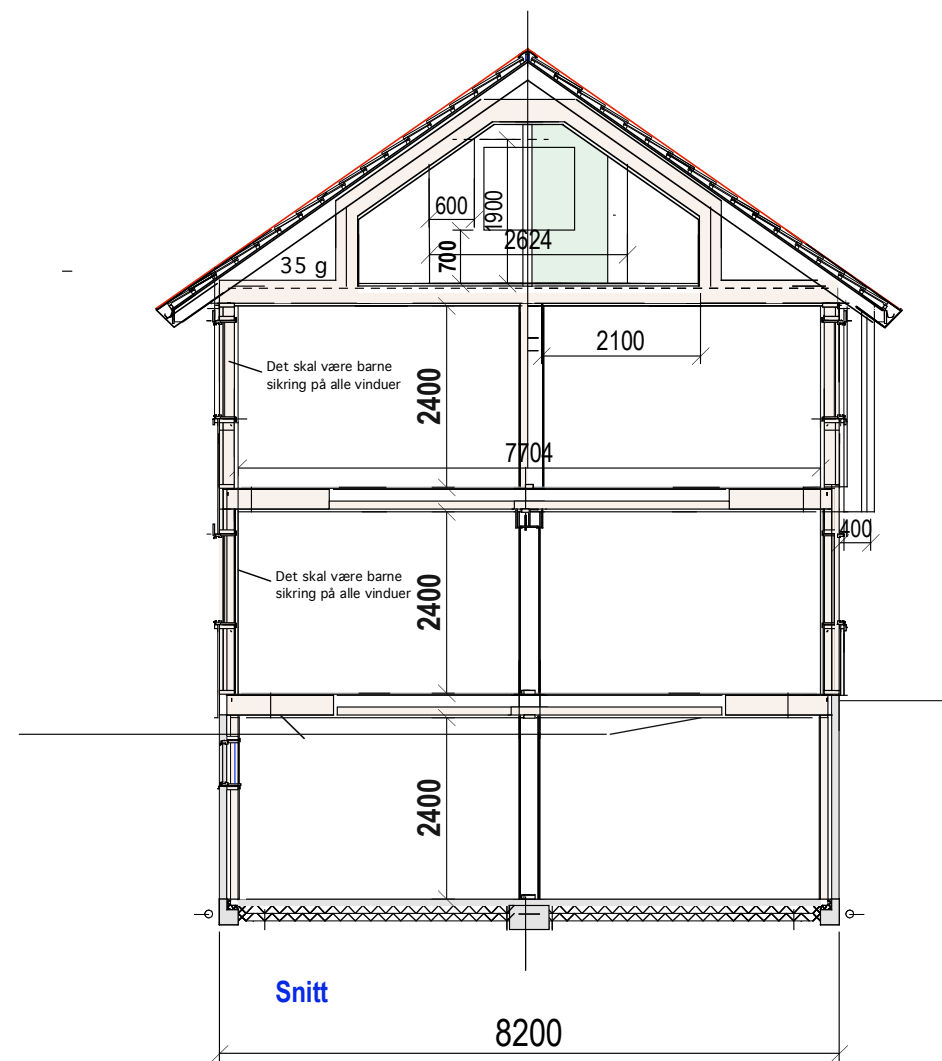


HUS 3-4 Loft BRA= 15,0

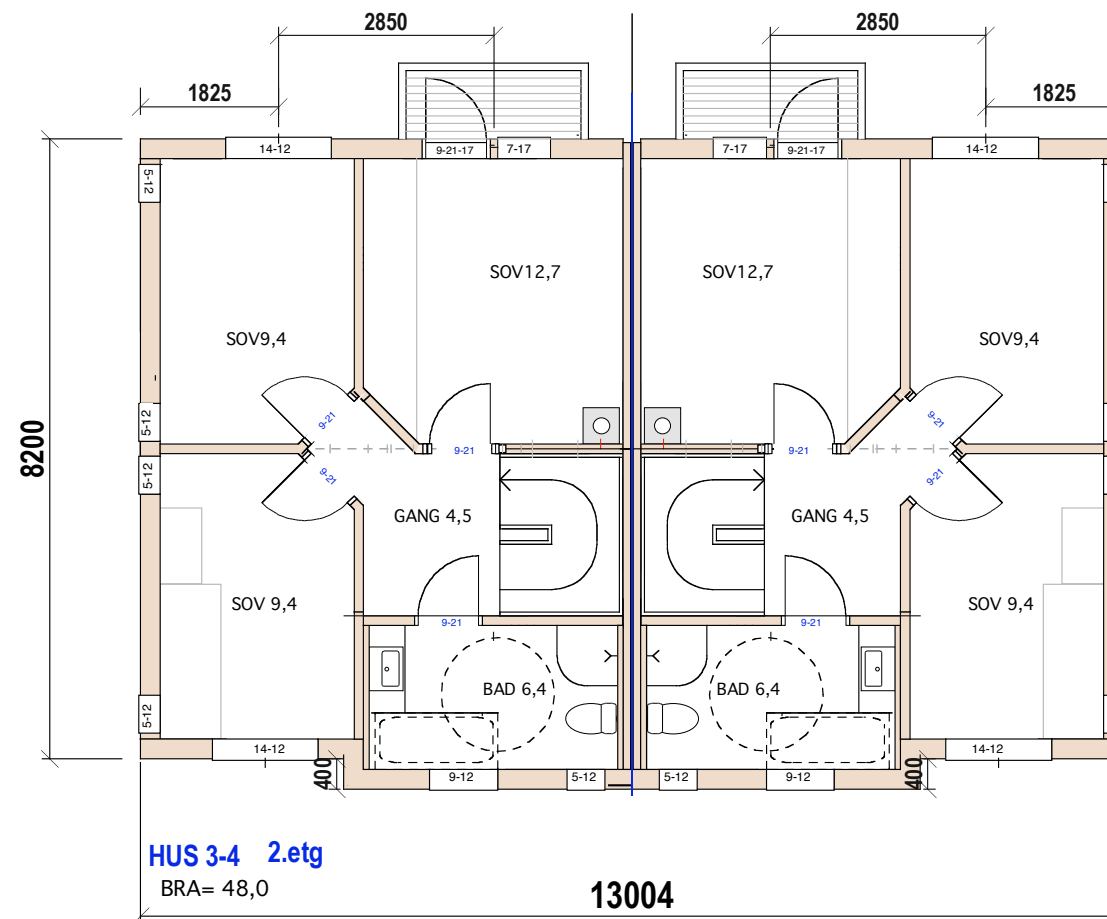

Hus 3-4 E.1-1 Pan 2. etg, loft og snitt

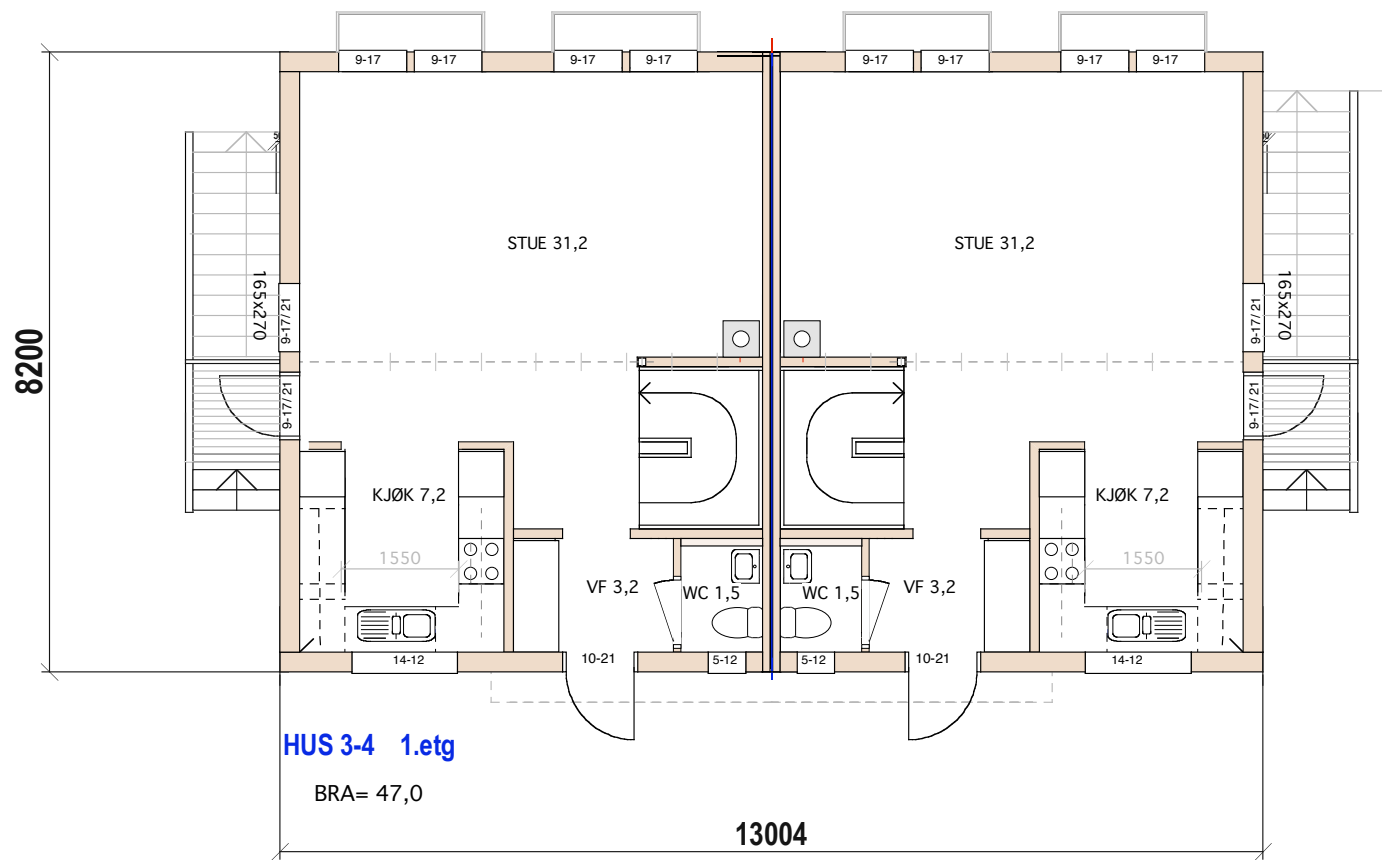


SUM BRA= 15+48+47+46=156 kvm

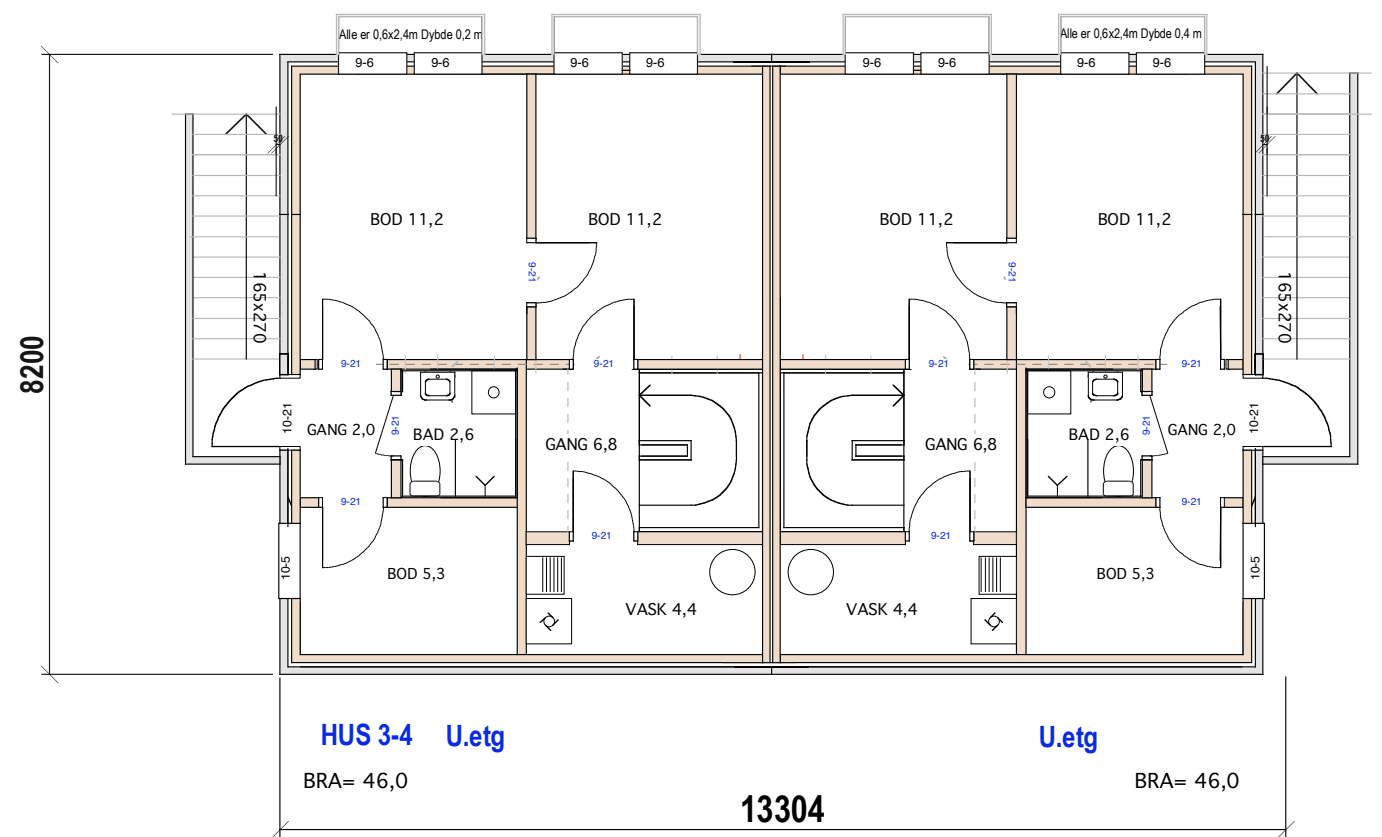


Hus 3-4 E.1-2 Plan 1.etg og kjeller



HUS 3-4 VEST

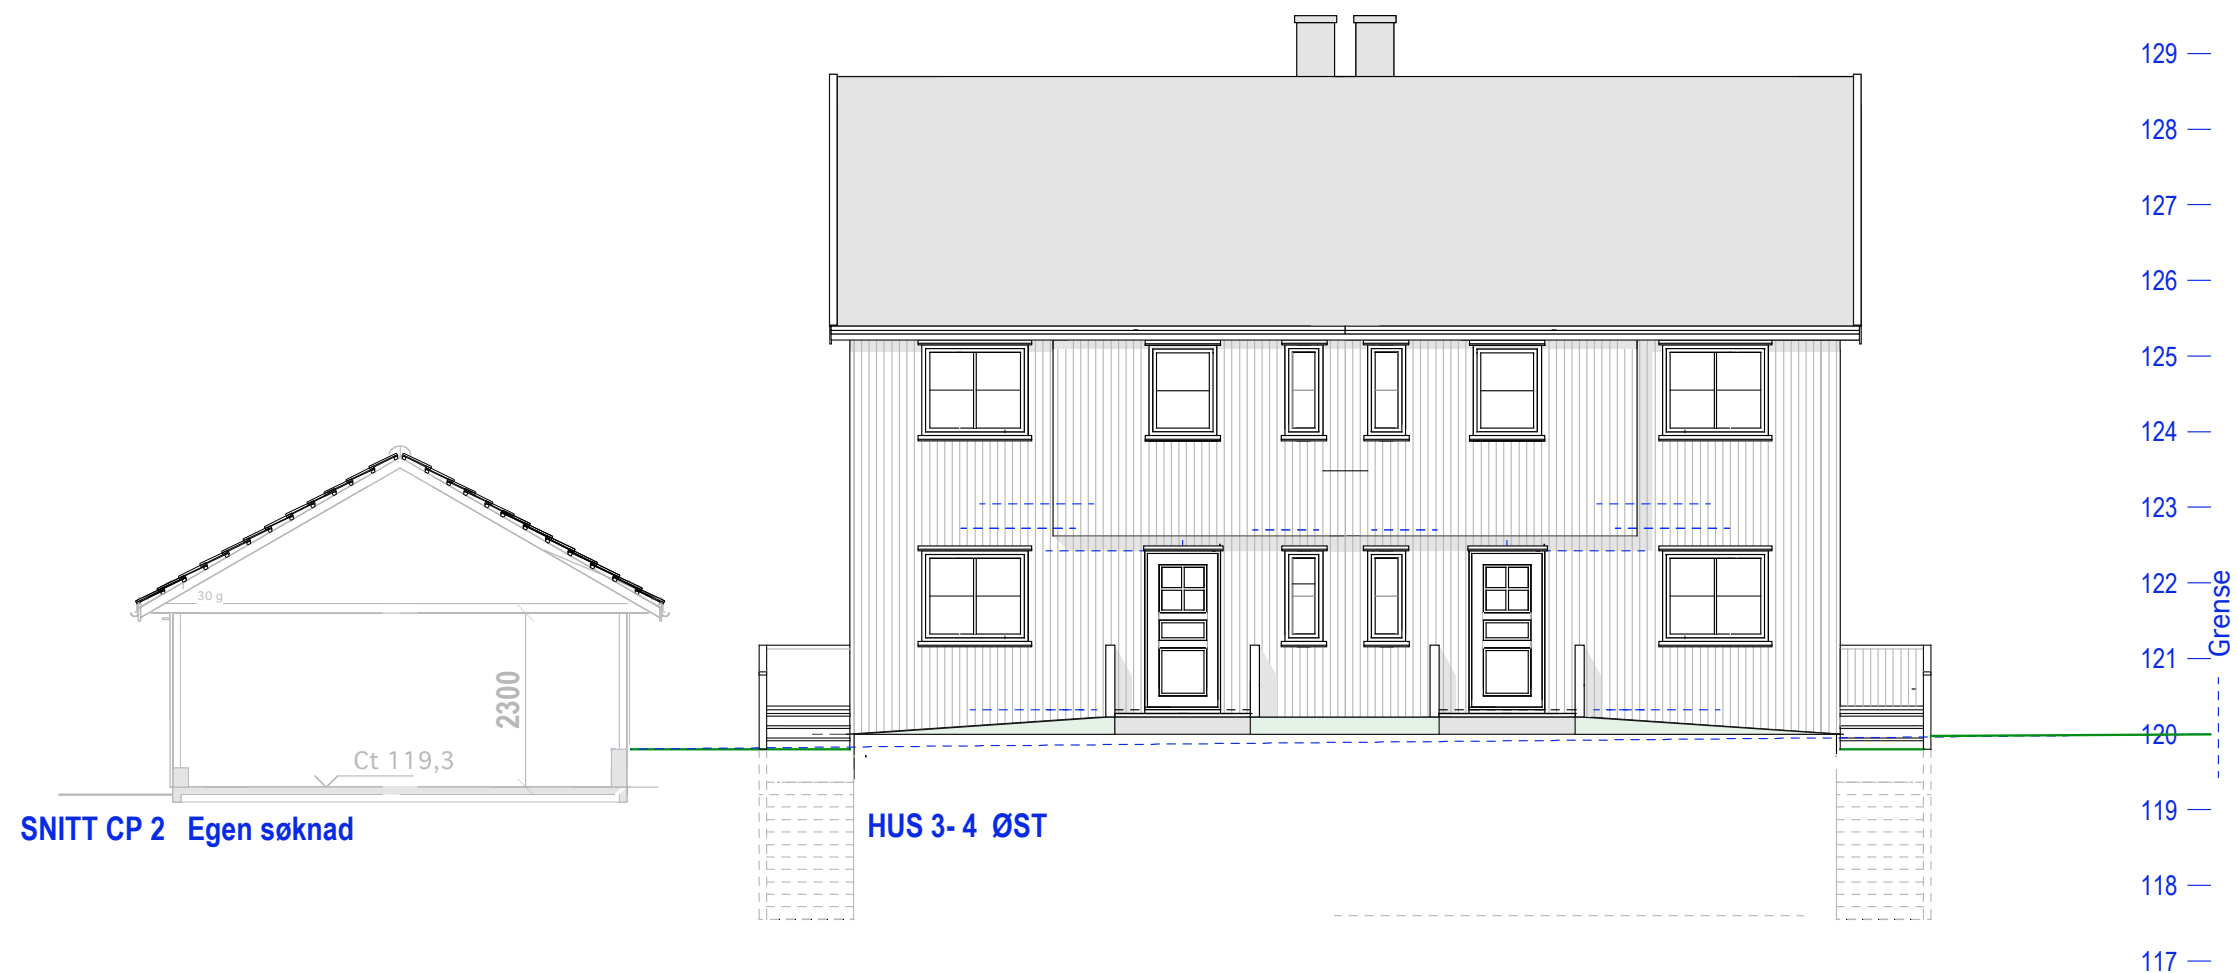

Hus 3-4 E.1-3 Langfasader

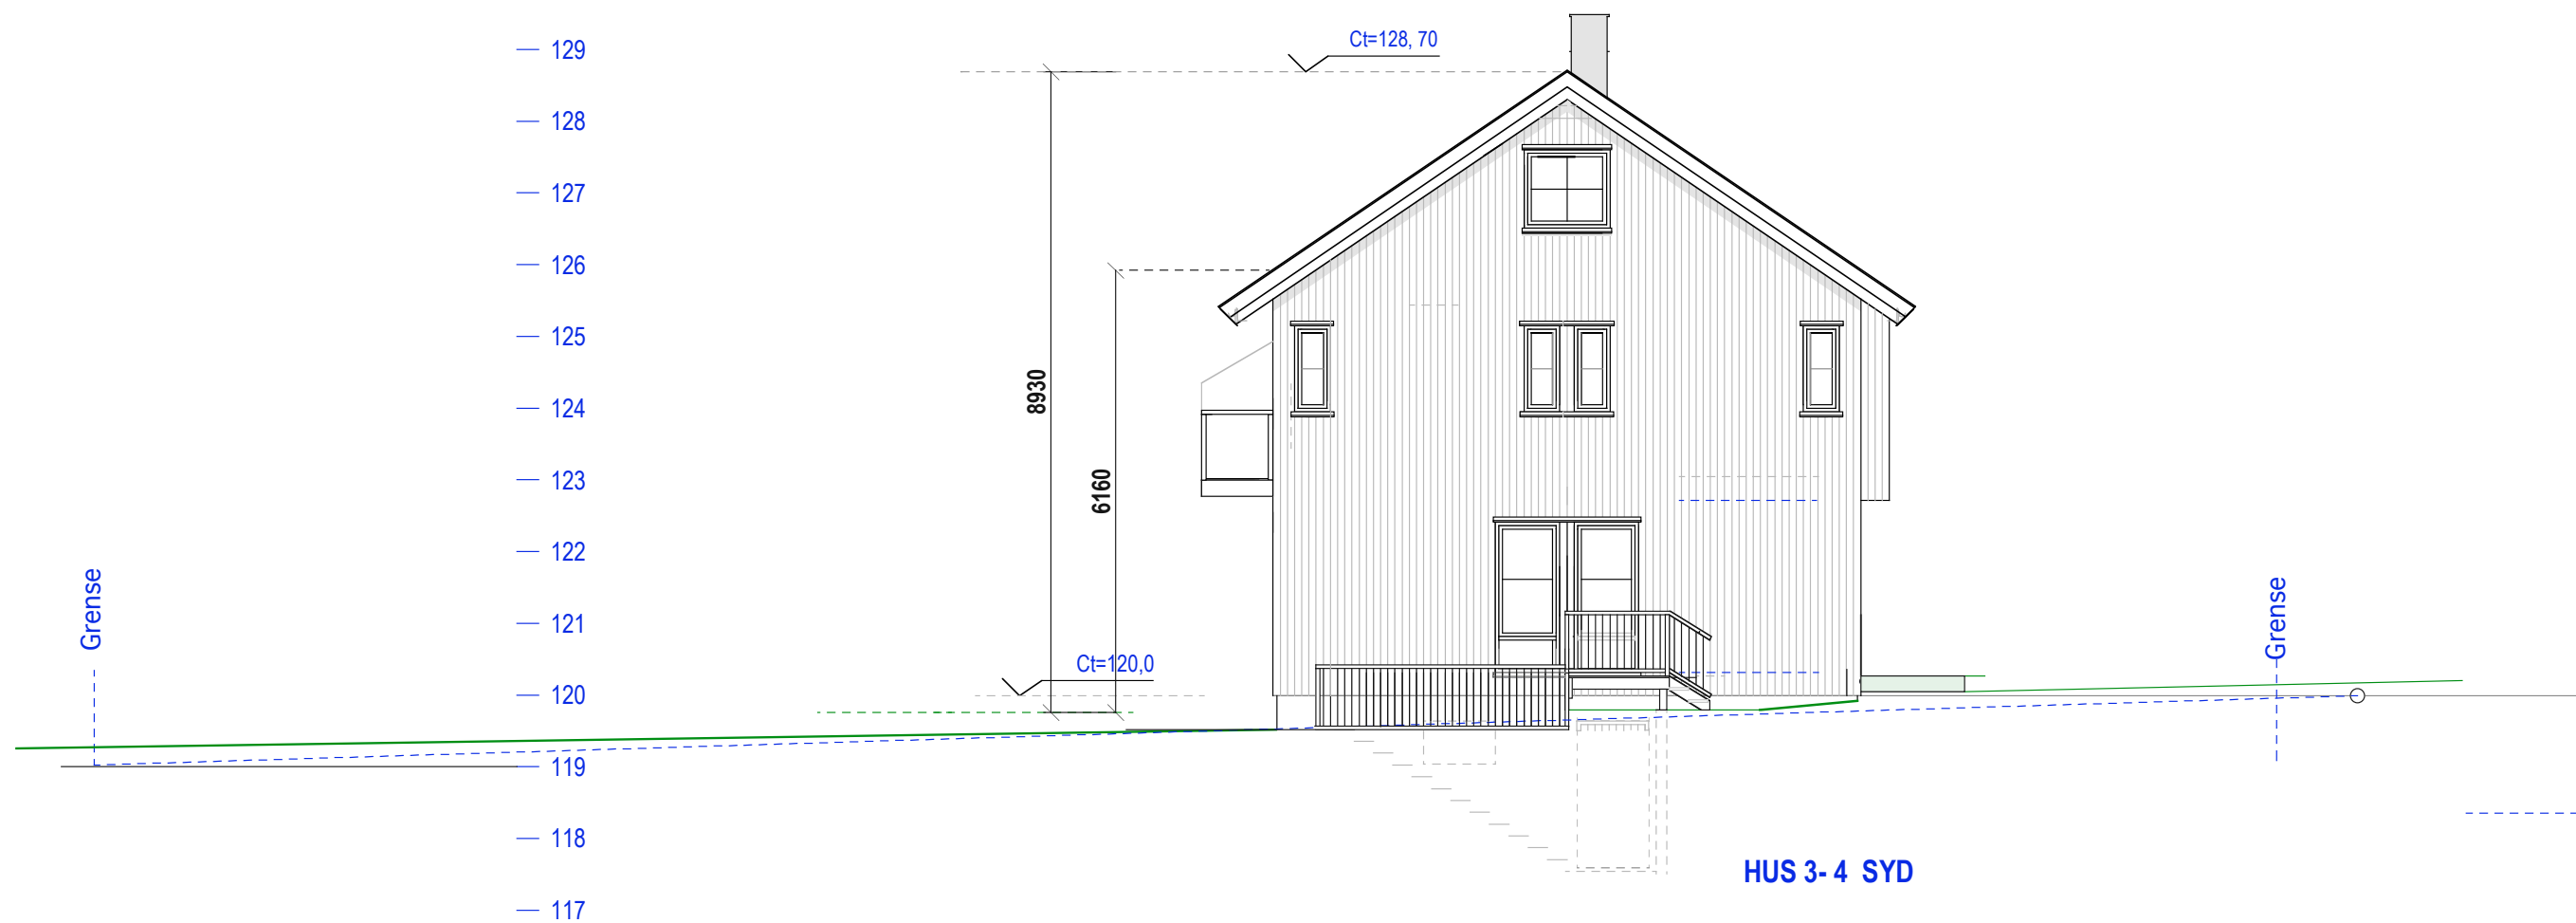

Hus 3-4 E.1-4 Gavlfasader

Oslo kommune
123/96 Midtveien 6

MÅL 1:100 TILTAKSHAVER:
21-09-19

Siv.ark. Nils Haugrud.
Øvre Slottsgt. 14 0157 Oslo
9518 9518