

E.1-1 SITT


52/504 Nils Bays vei 35

MÅL 1:100


Tiltakshaver:

10-12-21 24-09-22 06-10-22


Siv.ark. Nils Haugrud,
 Welhavens gate 2, 01 66 Oslo
 Tlf 95 18 9 5 18 nhaugrud@onlin e.no

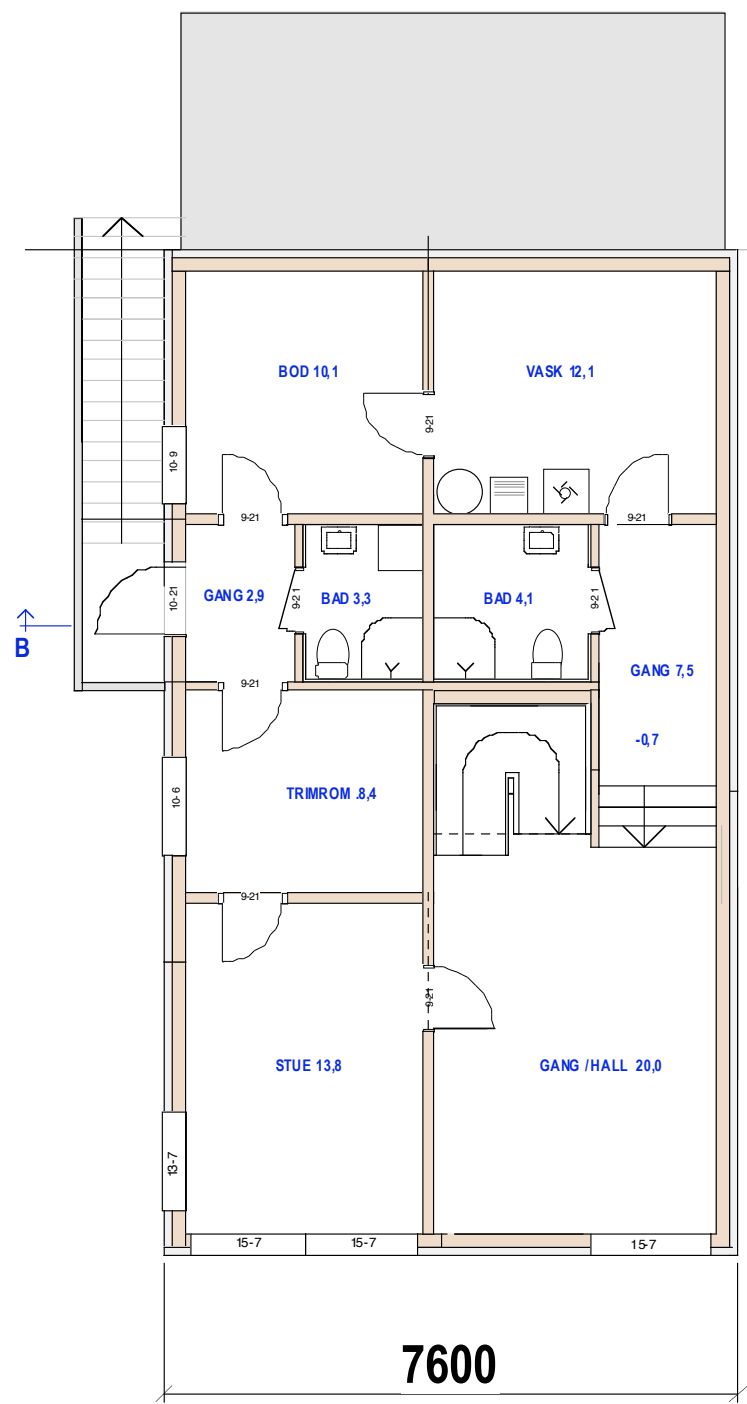

U.Etg =89.0 BRA

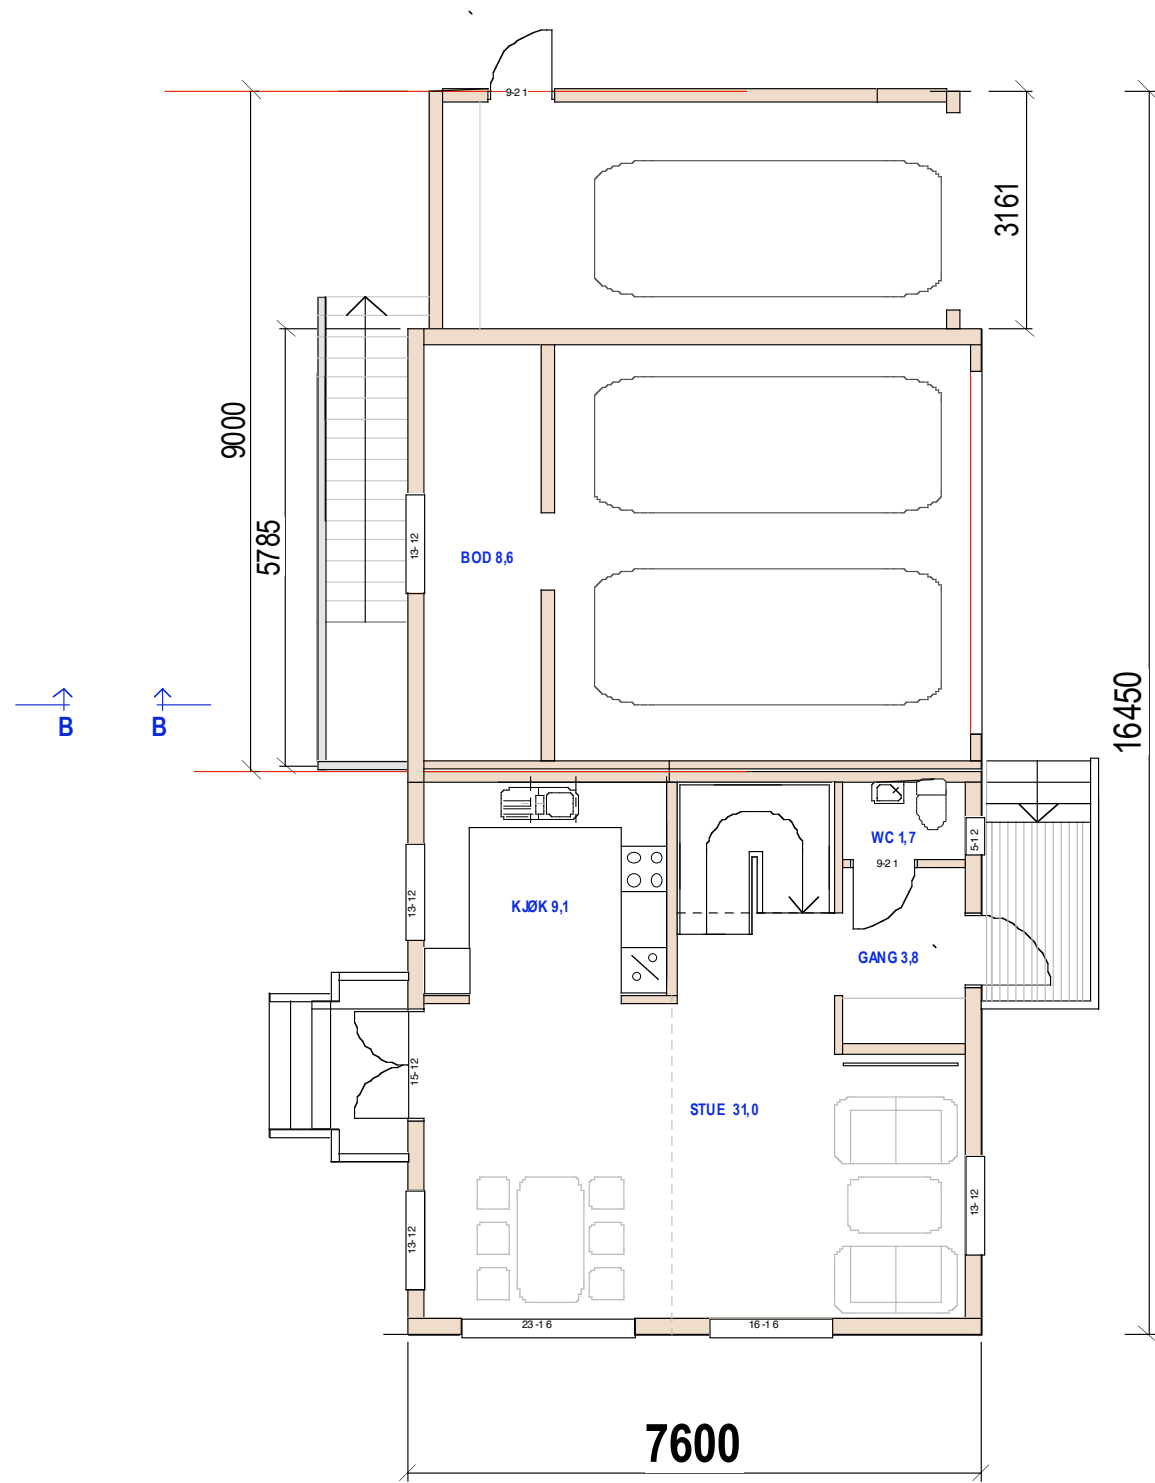

1.Etg =92,5 BRA +16

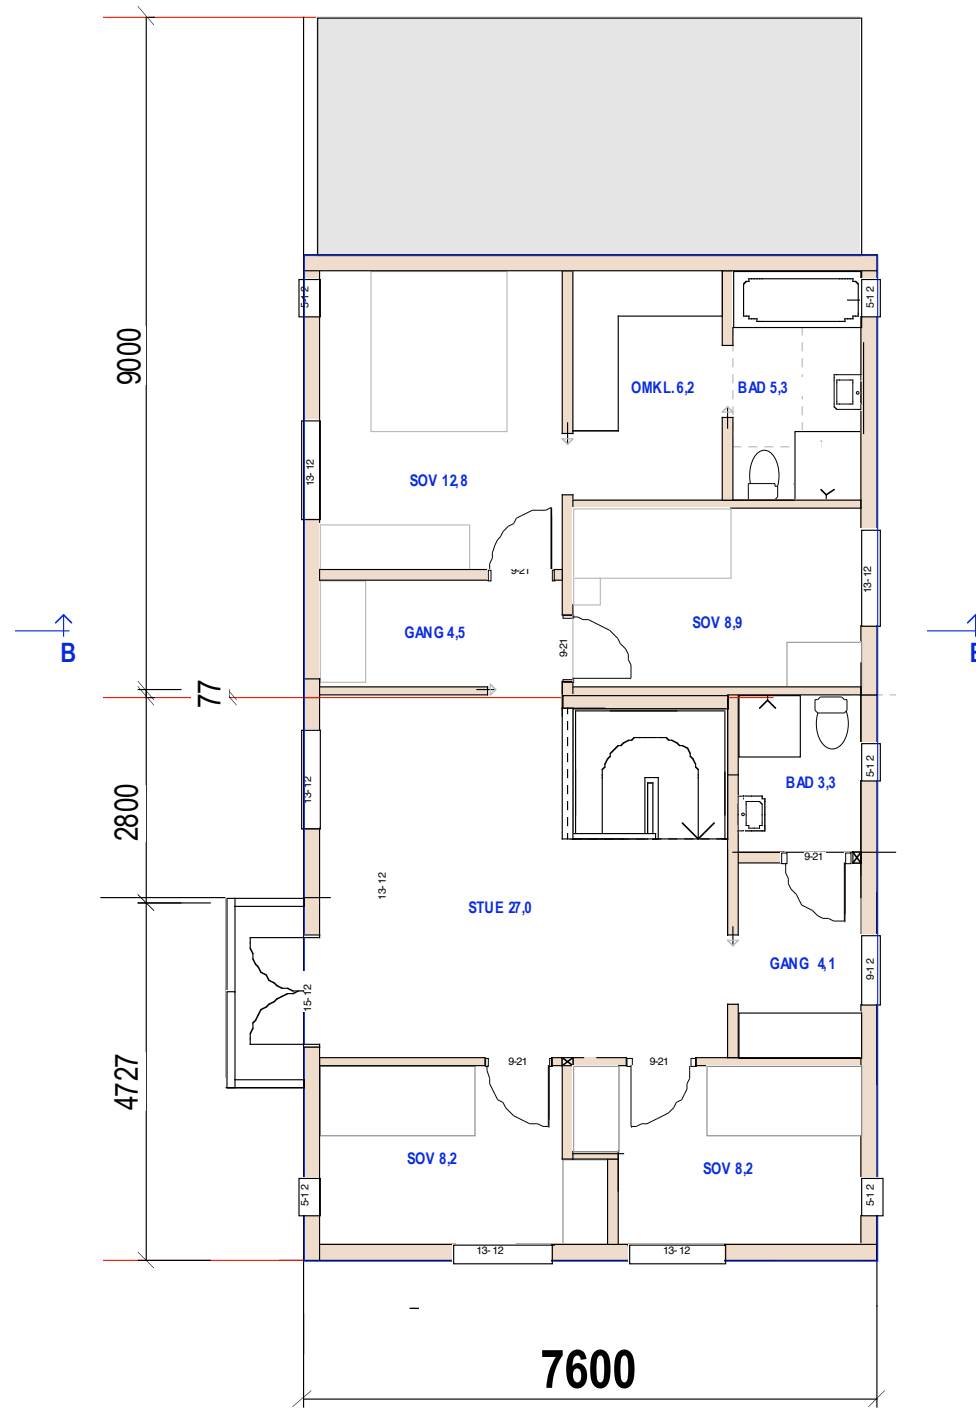

2.Etg =92,5 BRA

HUS 1 med Garasjer
E.1-2 Plan


52/504 Nils Bays vei 35

MÅL 1:100


10-12-21 24-09-22 06-10-22

Tiltakshaver:

Siv.ark. Nils Haugrud,
Welhavens gate 2, 0166 Oslo
Tlf 95 18 95 18 nhaugrud@online.no

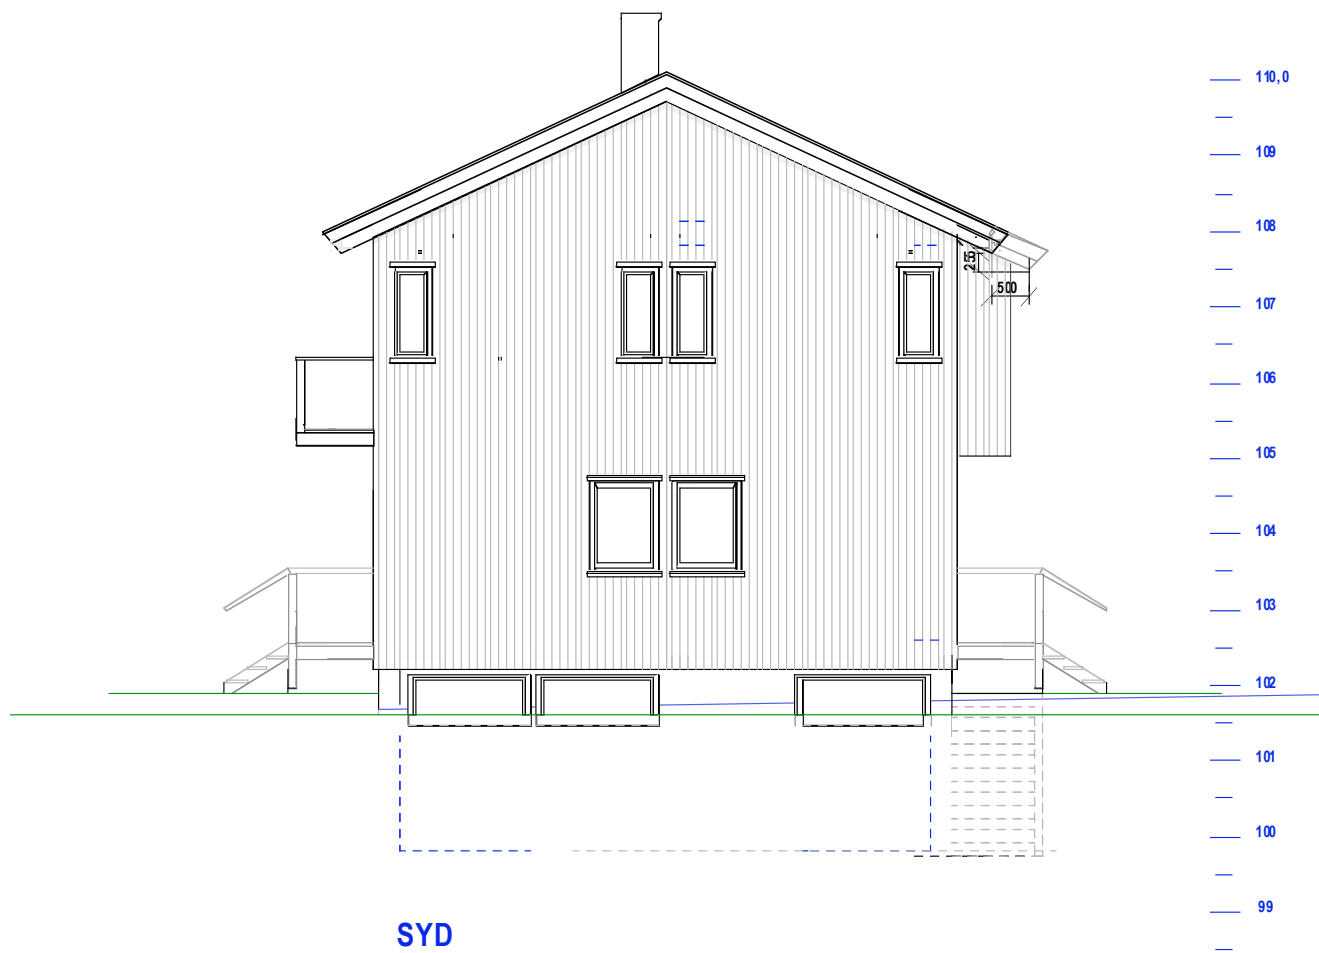


SYD

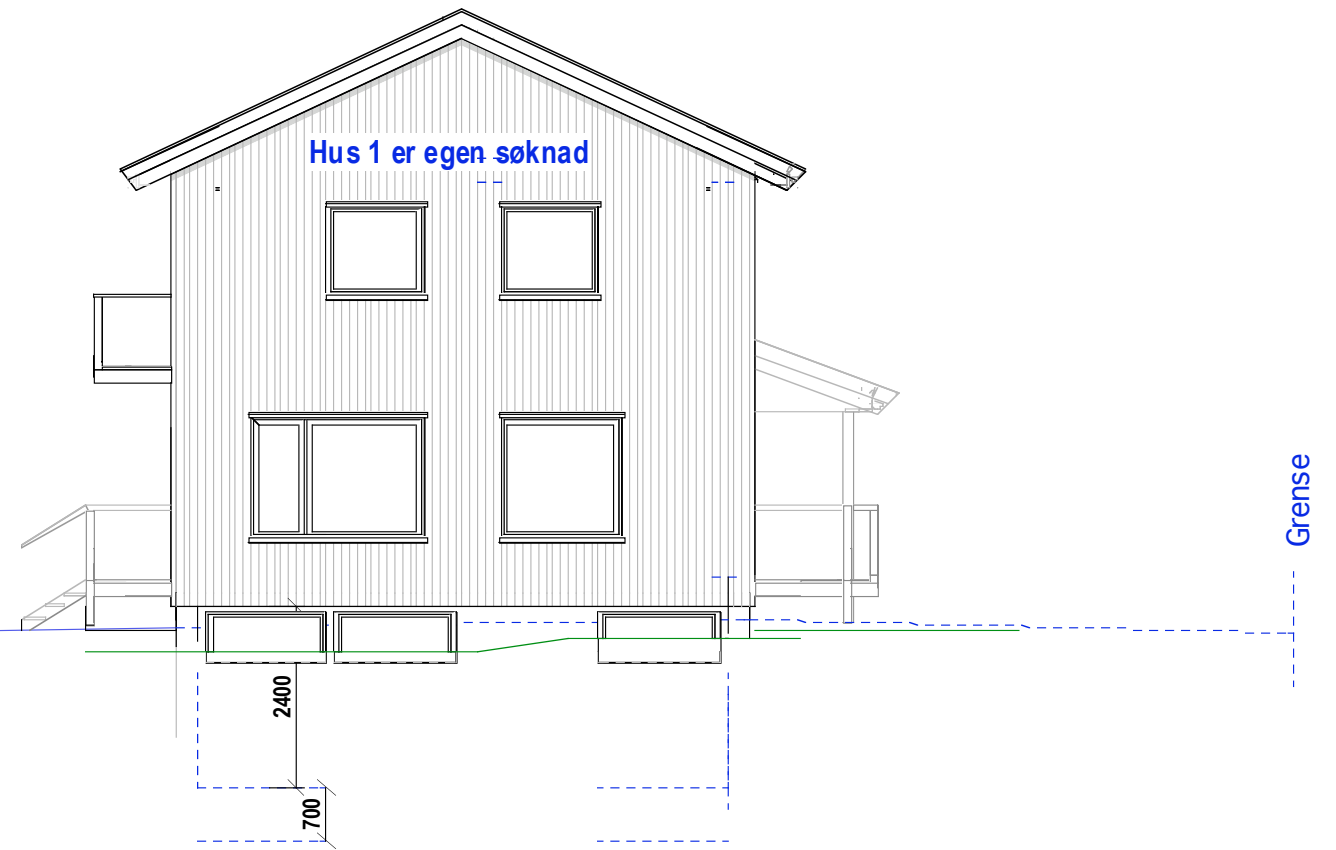


Hus 1 er egen søknad

Grense

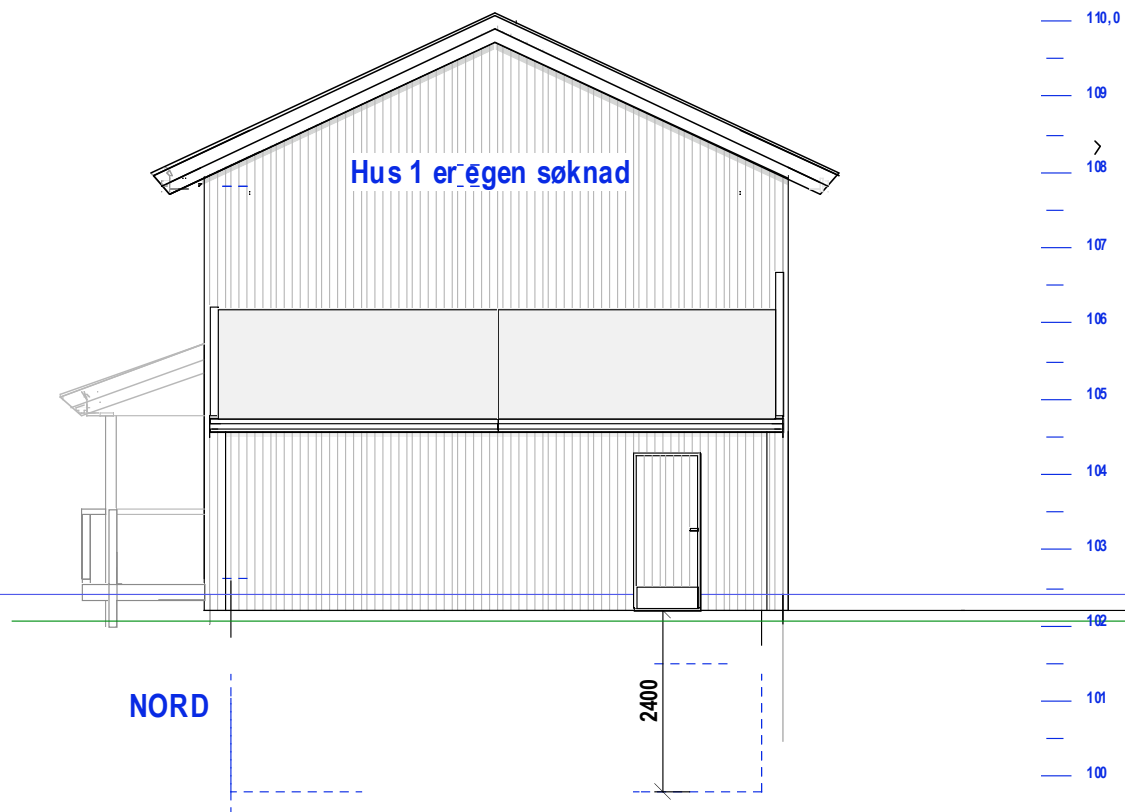

NORD

Hus 1 er egen søknad

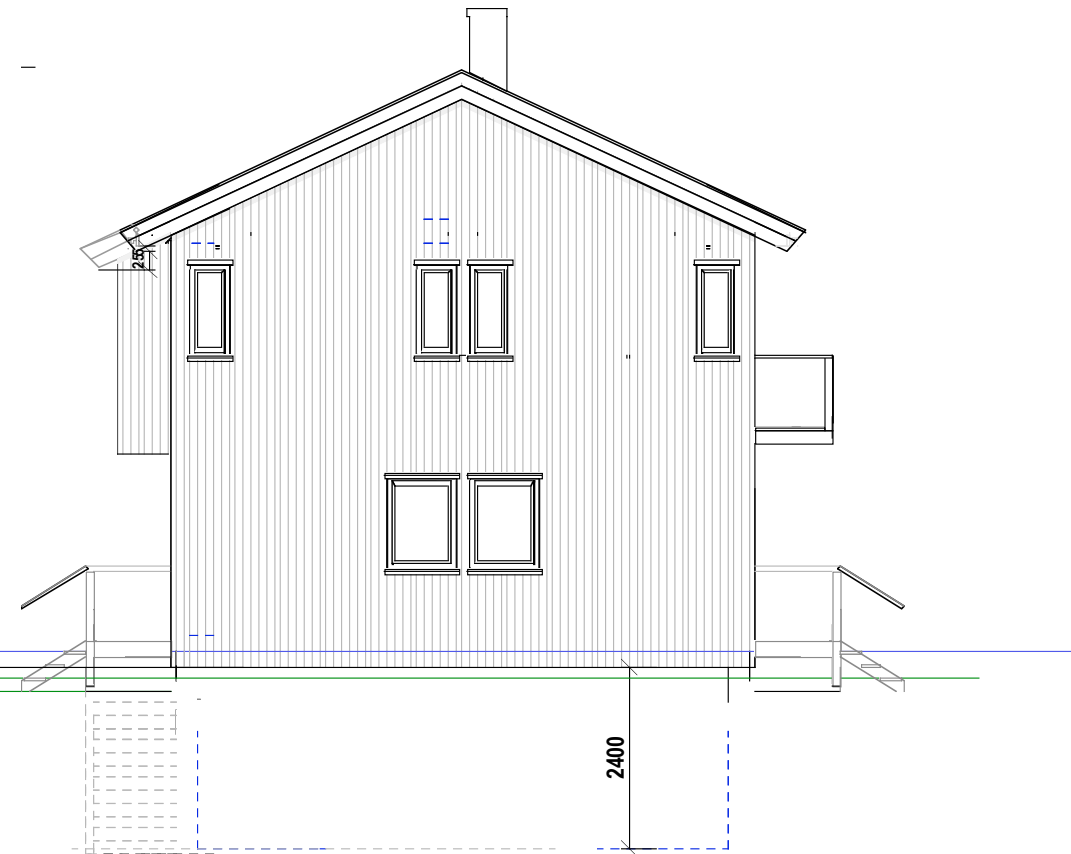

HUS 2-3

E.1-3 Fasade Gavl.



52/504 Nils Bays vei 35

MÅL 1:100

10-12-21 24-09-22 06-10-22

Tiltakshaver:

Siv.ark. Nils Haugrud.
Welhavens gate 2, 01 66 Oslo
Tlf 95 18 9 518 nhaugrud@online.no

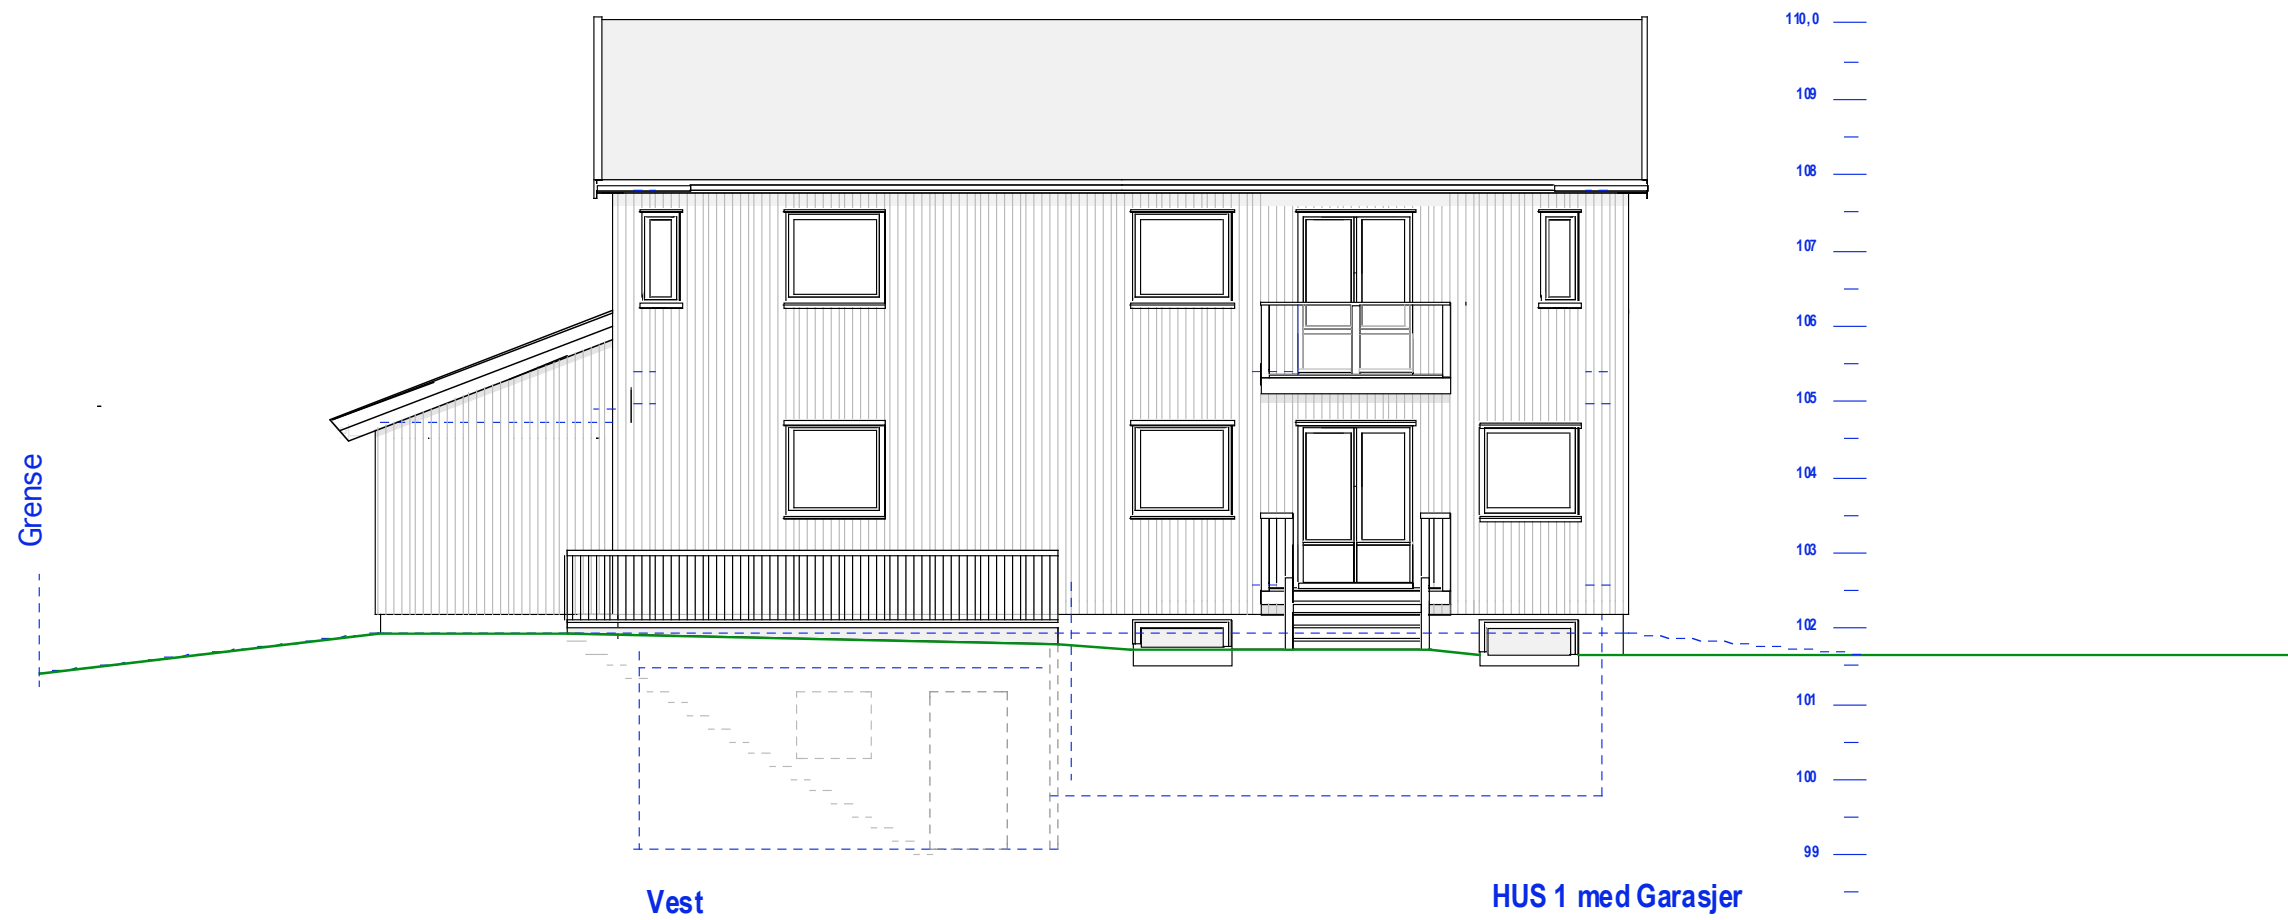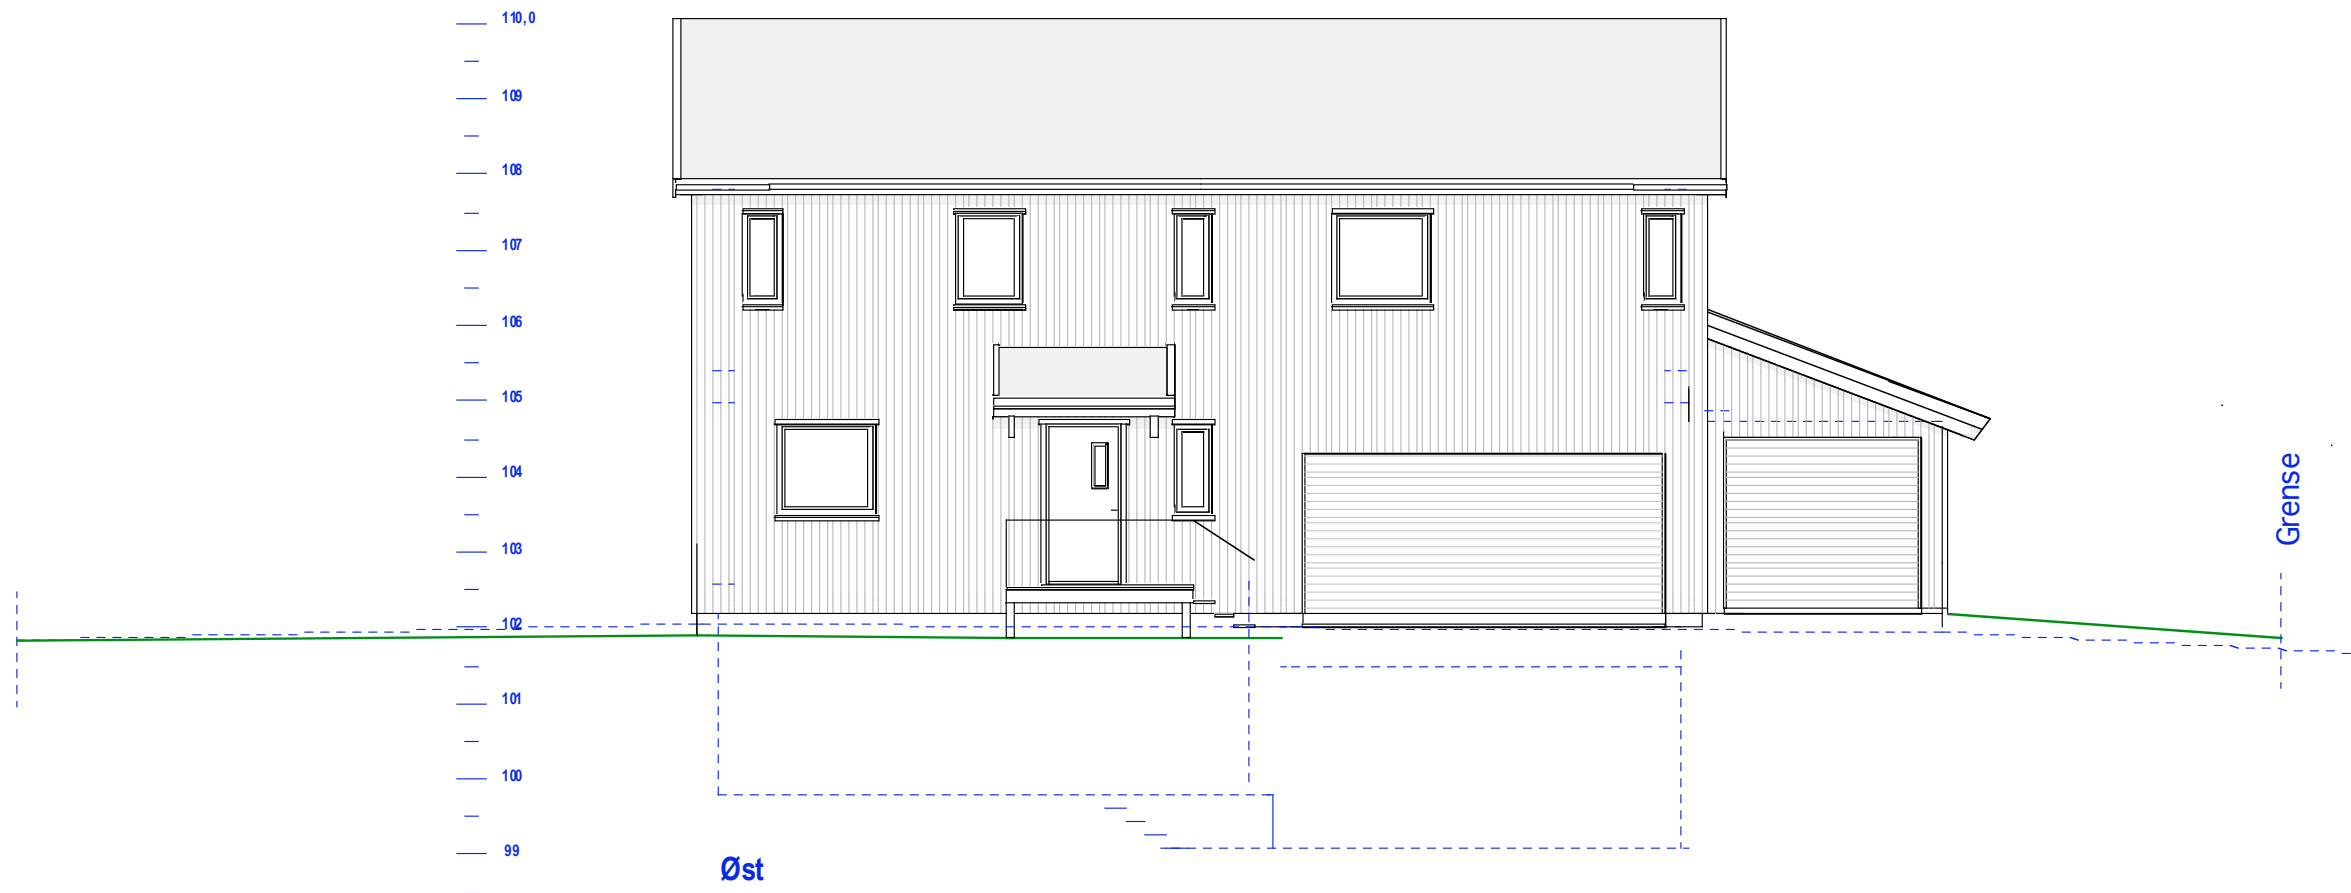

HUS 1 med Garasjer
E.1-4 Fasade øst og vest

52/504 Nils Bays vei 35

MÅL 1:100

10-12-21 24-09-22-06-10-22

Tiltakshaver:

Siv.ark. Nils Haugrud.
Welhavens gate 2, 0166 Oslo
Tlf 9518 9518 nhaugrud@online.no