
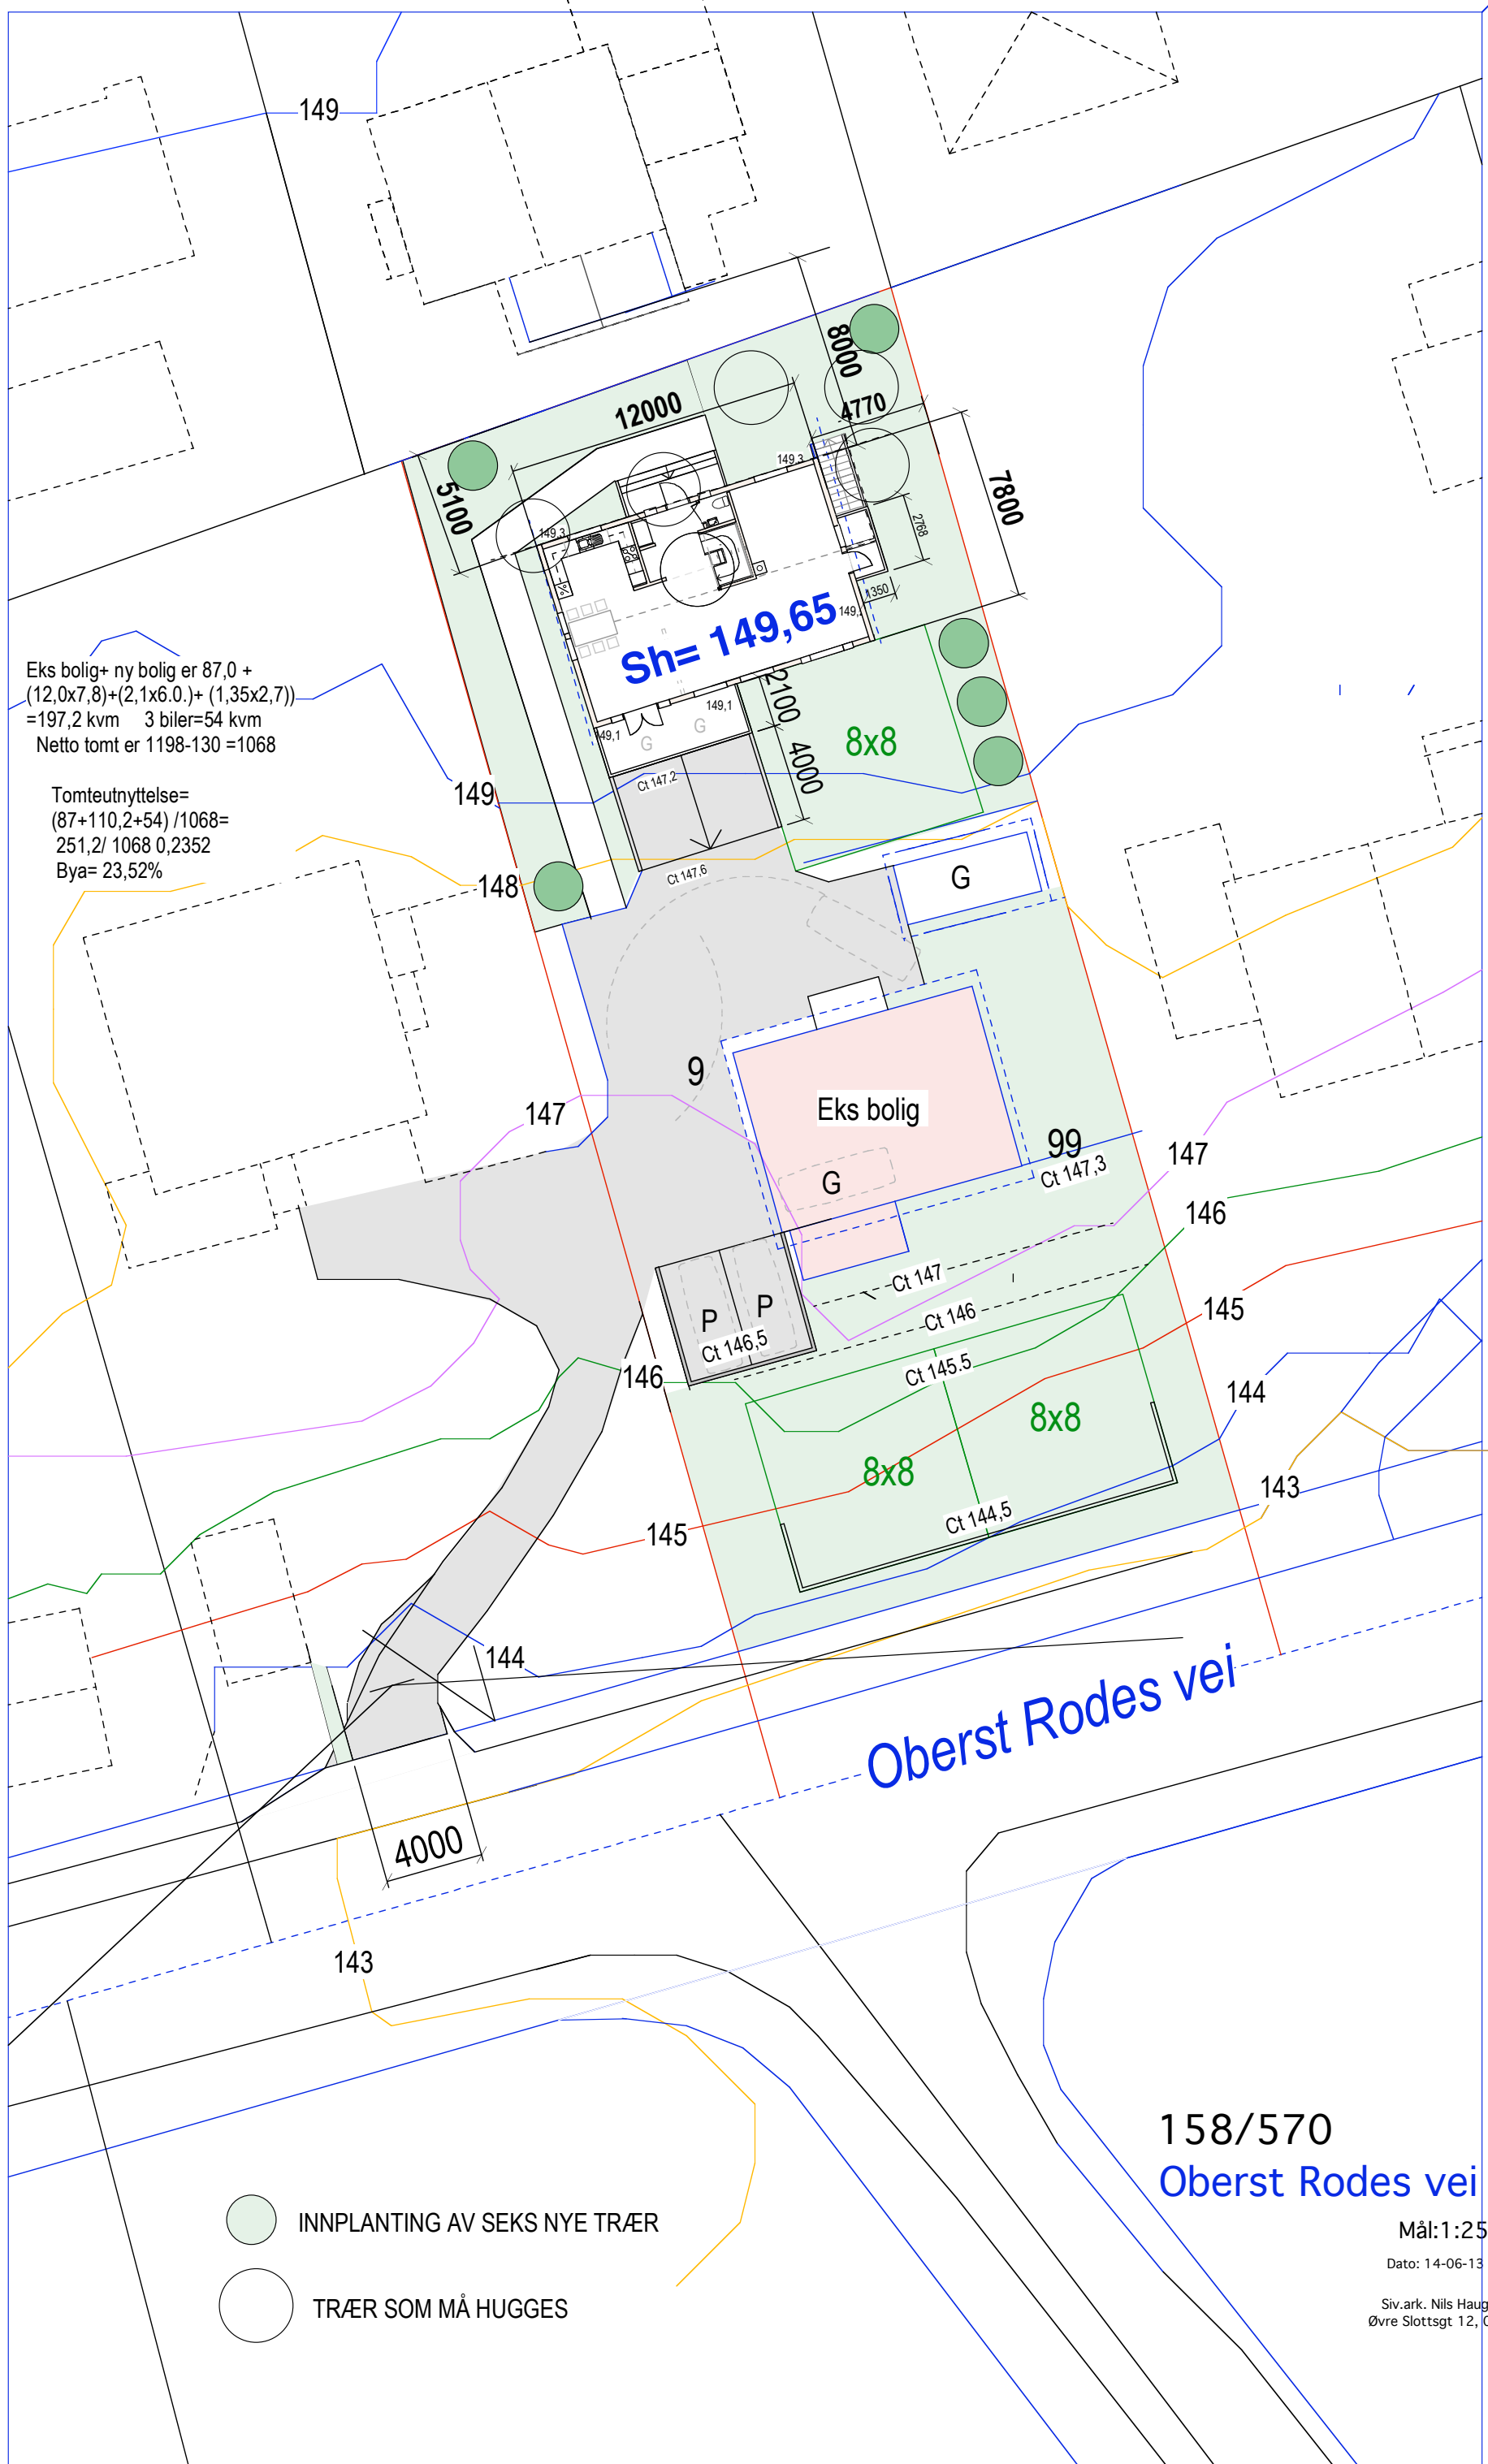



Eks bolig+ ny bolig er 87,0 +  
(12,0x7,8)+(2,1x6.0.)+(1,35x2,7))  
=197,2 kvm 3 biler=54 kvm  
Netto tomt er 1198-130 =1068

Tomteutnyttelse=  
(87+110,2+54) /1068=  
251,2/ 1068 0,2352  
Bya= 23,52%

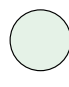

-  INNPLANTING AV SEKS NYE TRÆR
-  TRÆR SOM MÅ HUGGES

158/570  
Oberst Rodes vei 60 B

Mål:1:250  
Dato: 14-06-13

Siv.ark. Nils Haugrud,  
Øvre Slottsgt 12, 0157 Oslo