

Langfasader


154/12 Parelusveien 13 B

MÅL 1:100

TILTAKSHAVER:

24-11-09 17-09-08

Siv.ark. Nils Haugrud.
Øvre Slottsgt. 7, 0157 Oslo
Tlf 22424293 Fax 22332026

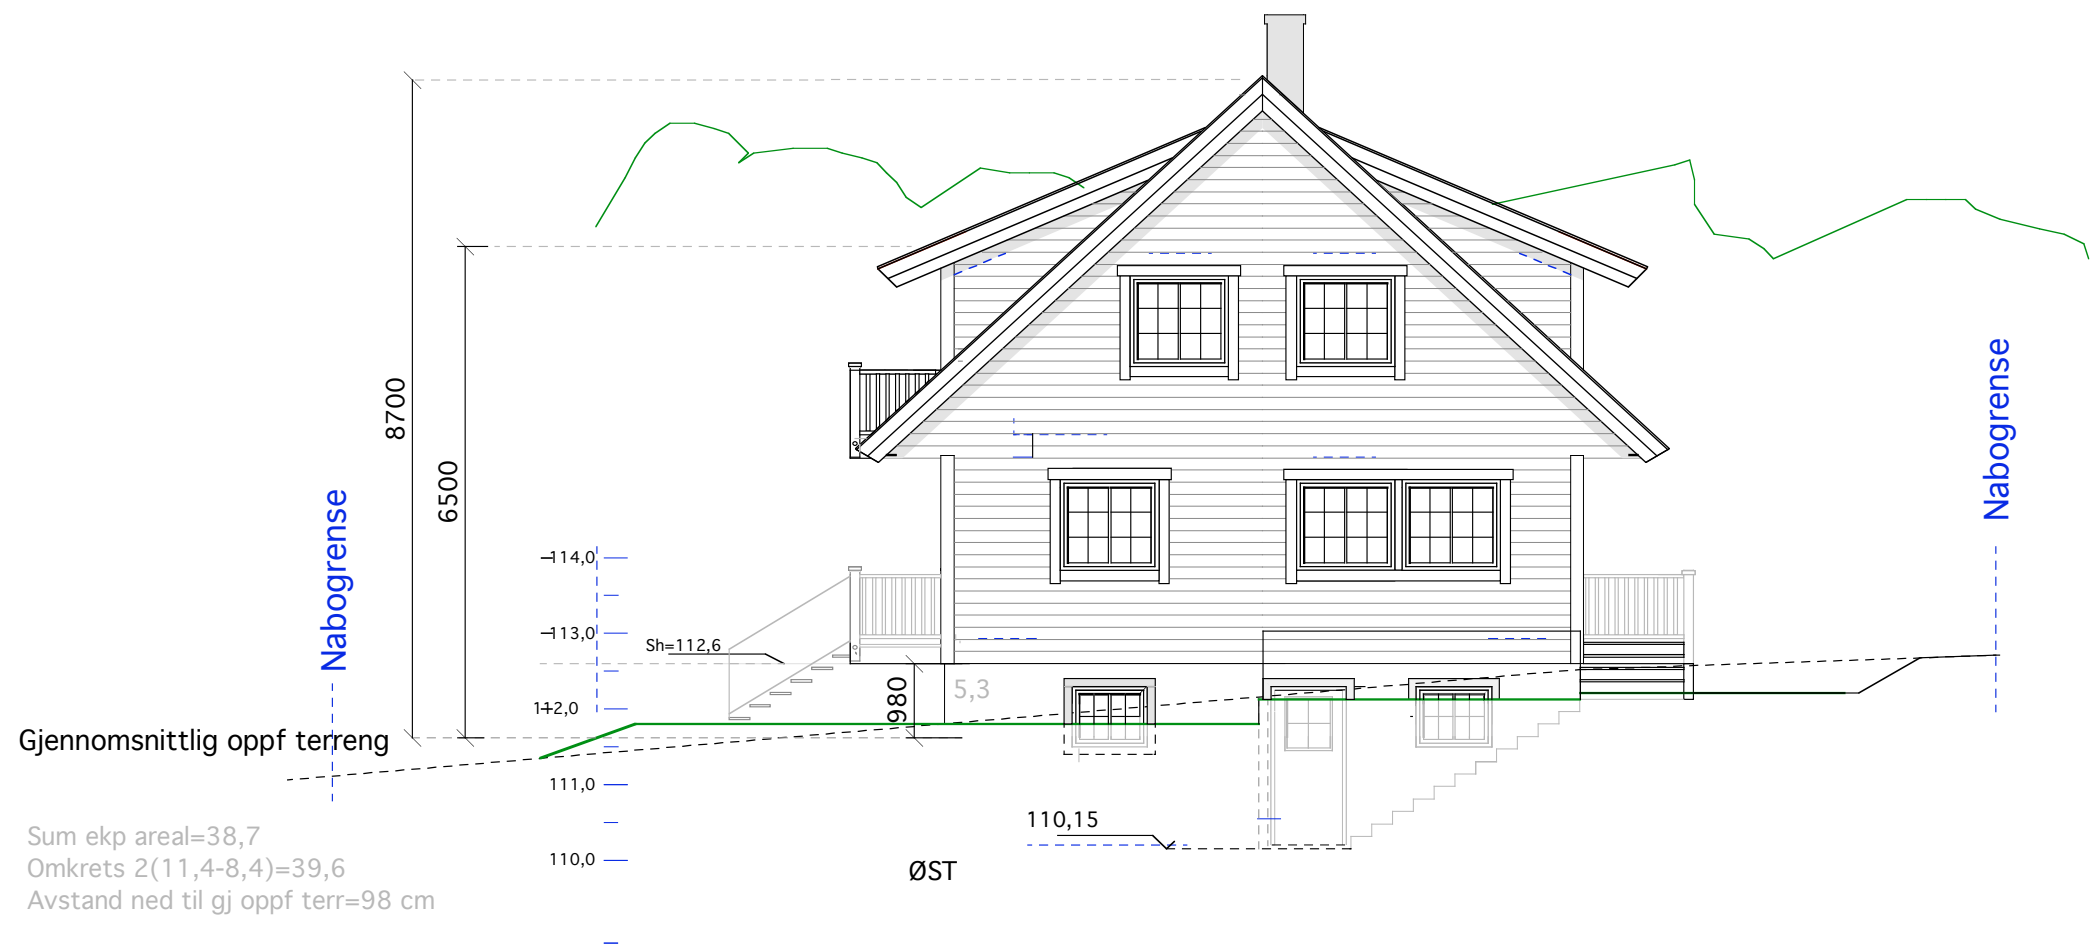

Sum ekp areal=38,7
Omkrets $2(11,4-8,4)=39,6$
Avstand ned til gj oppf terr=98 cm

