

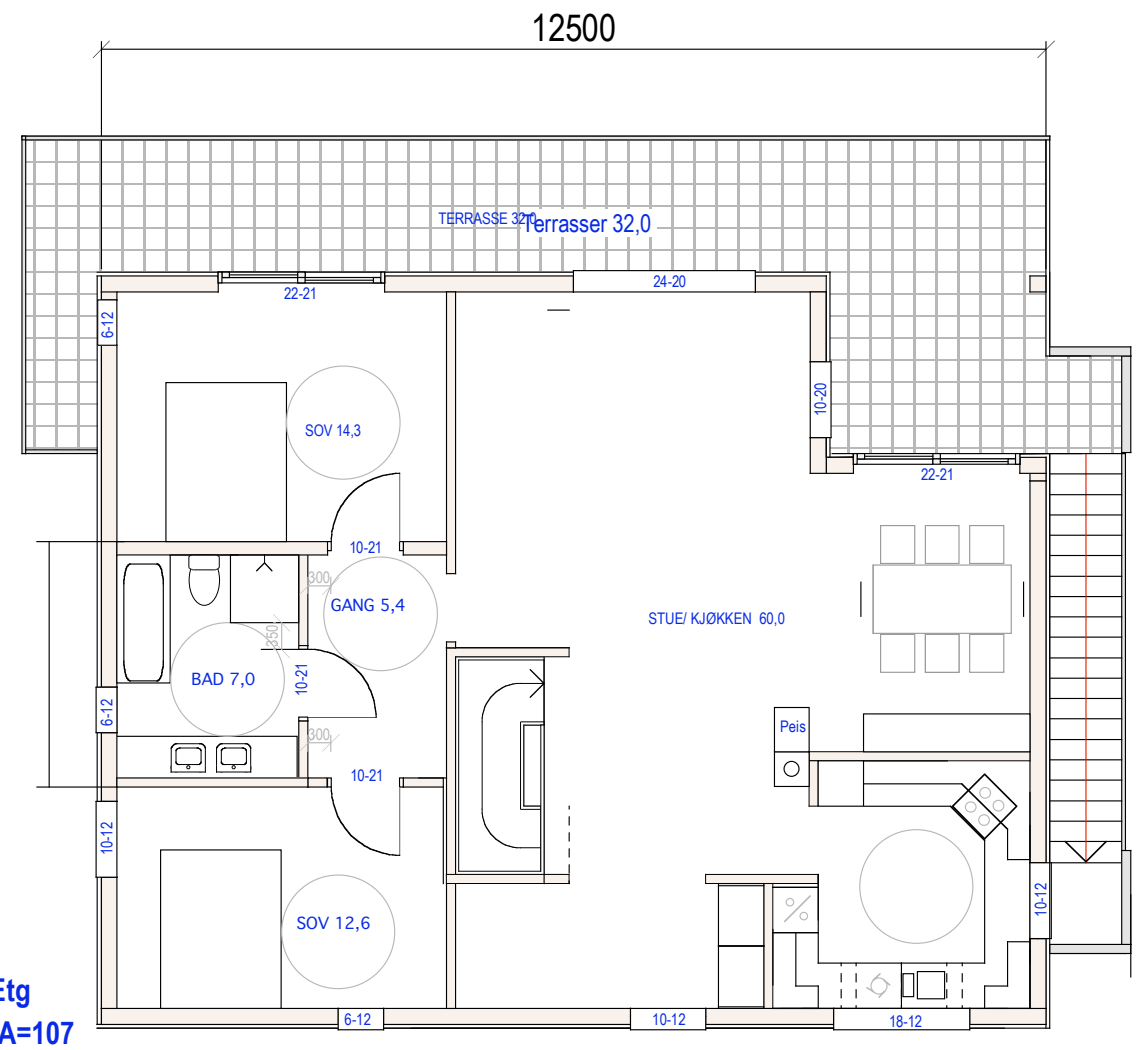


TAKPLAN

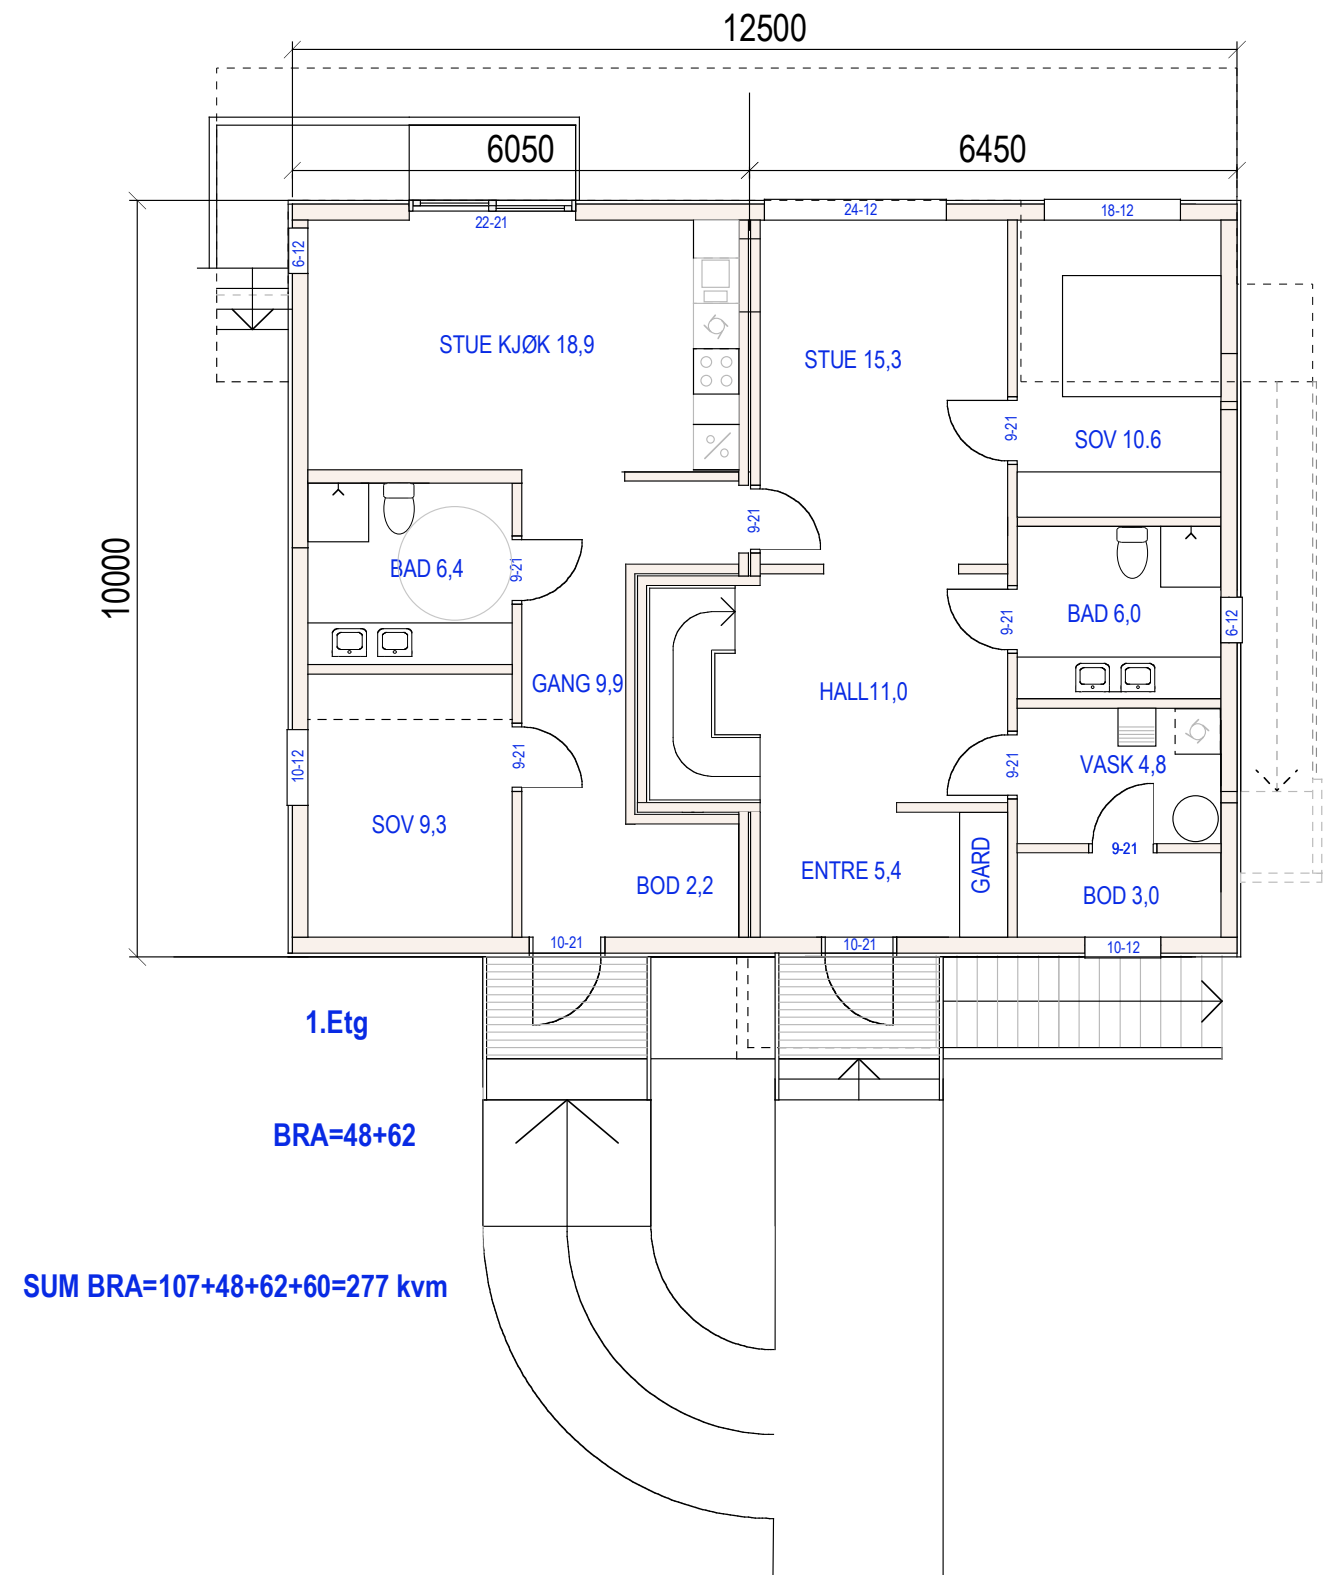

2.Etg
BRA=107
E1-1 Snitt, takplan og plan 2.etg

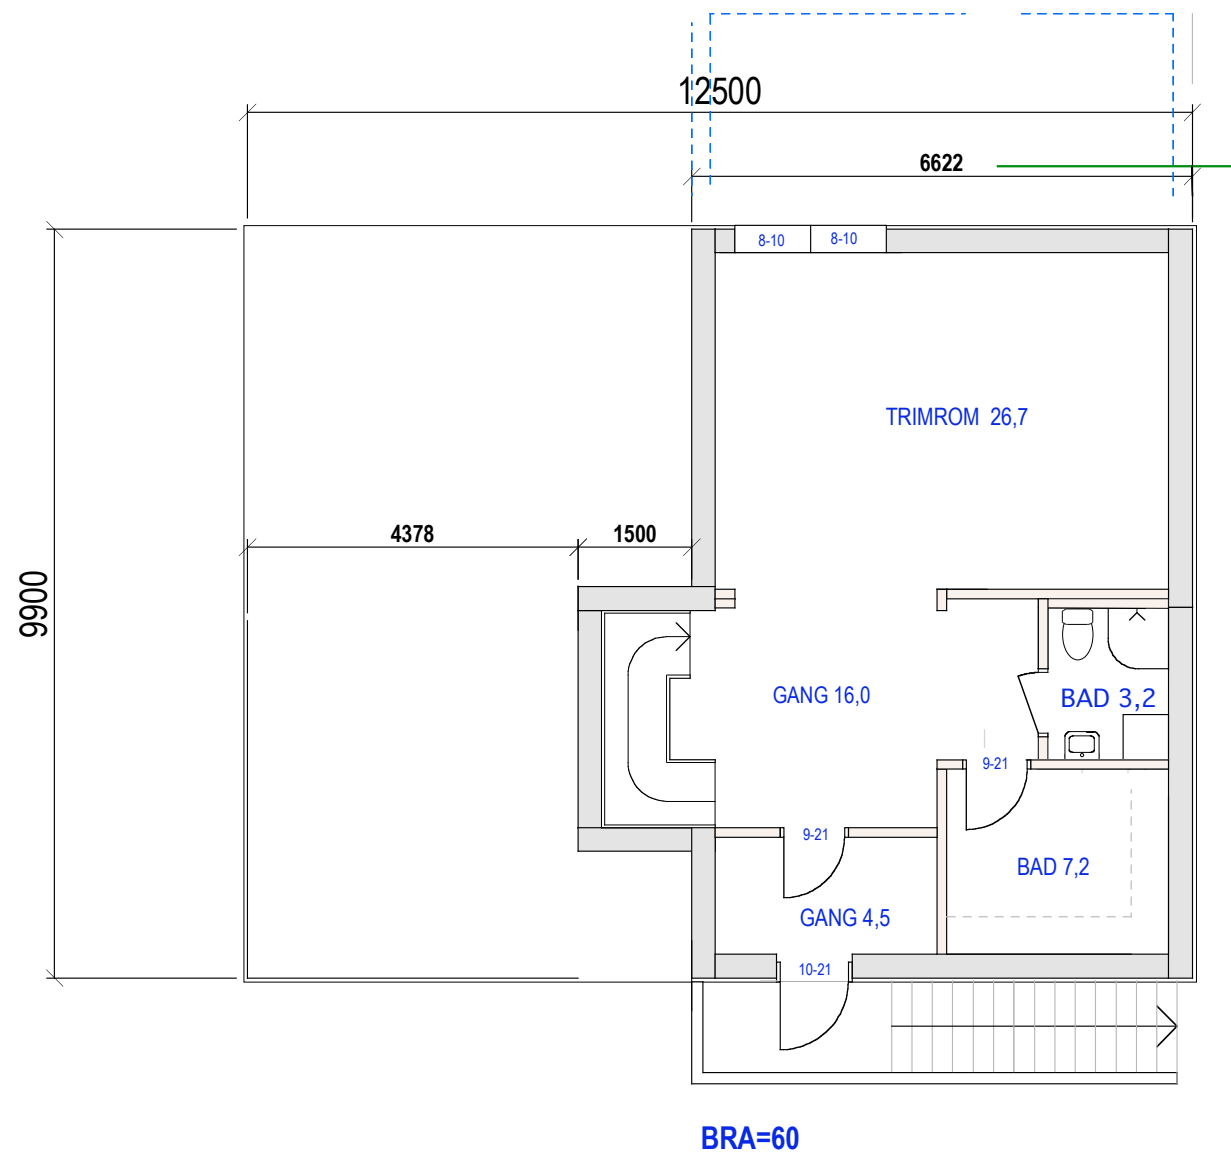



E 1-2 Plan kjeller og 1.etg



158/89 Ringshusveien 7

MÅL 1:100 TILTAKSHAVER:
07-06-15 07-05-16

Siv.ark. Nils Haugrud
Øvre Slottsgt. 14, 0157 Oslo

Gj terreng 166,75+7,00=173,75
Topp gesims 173,75

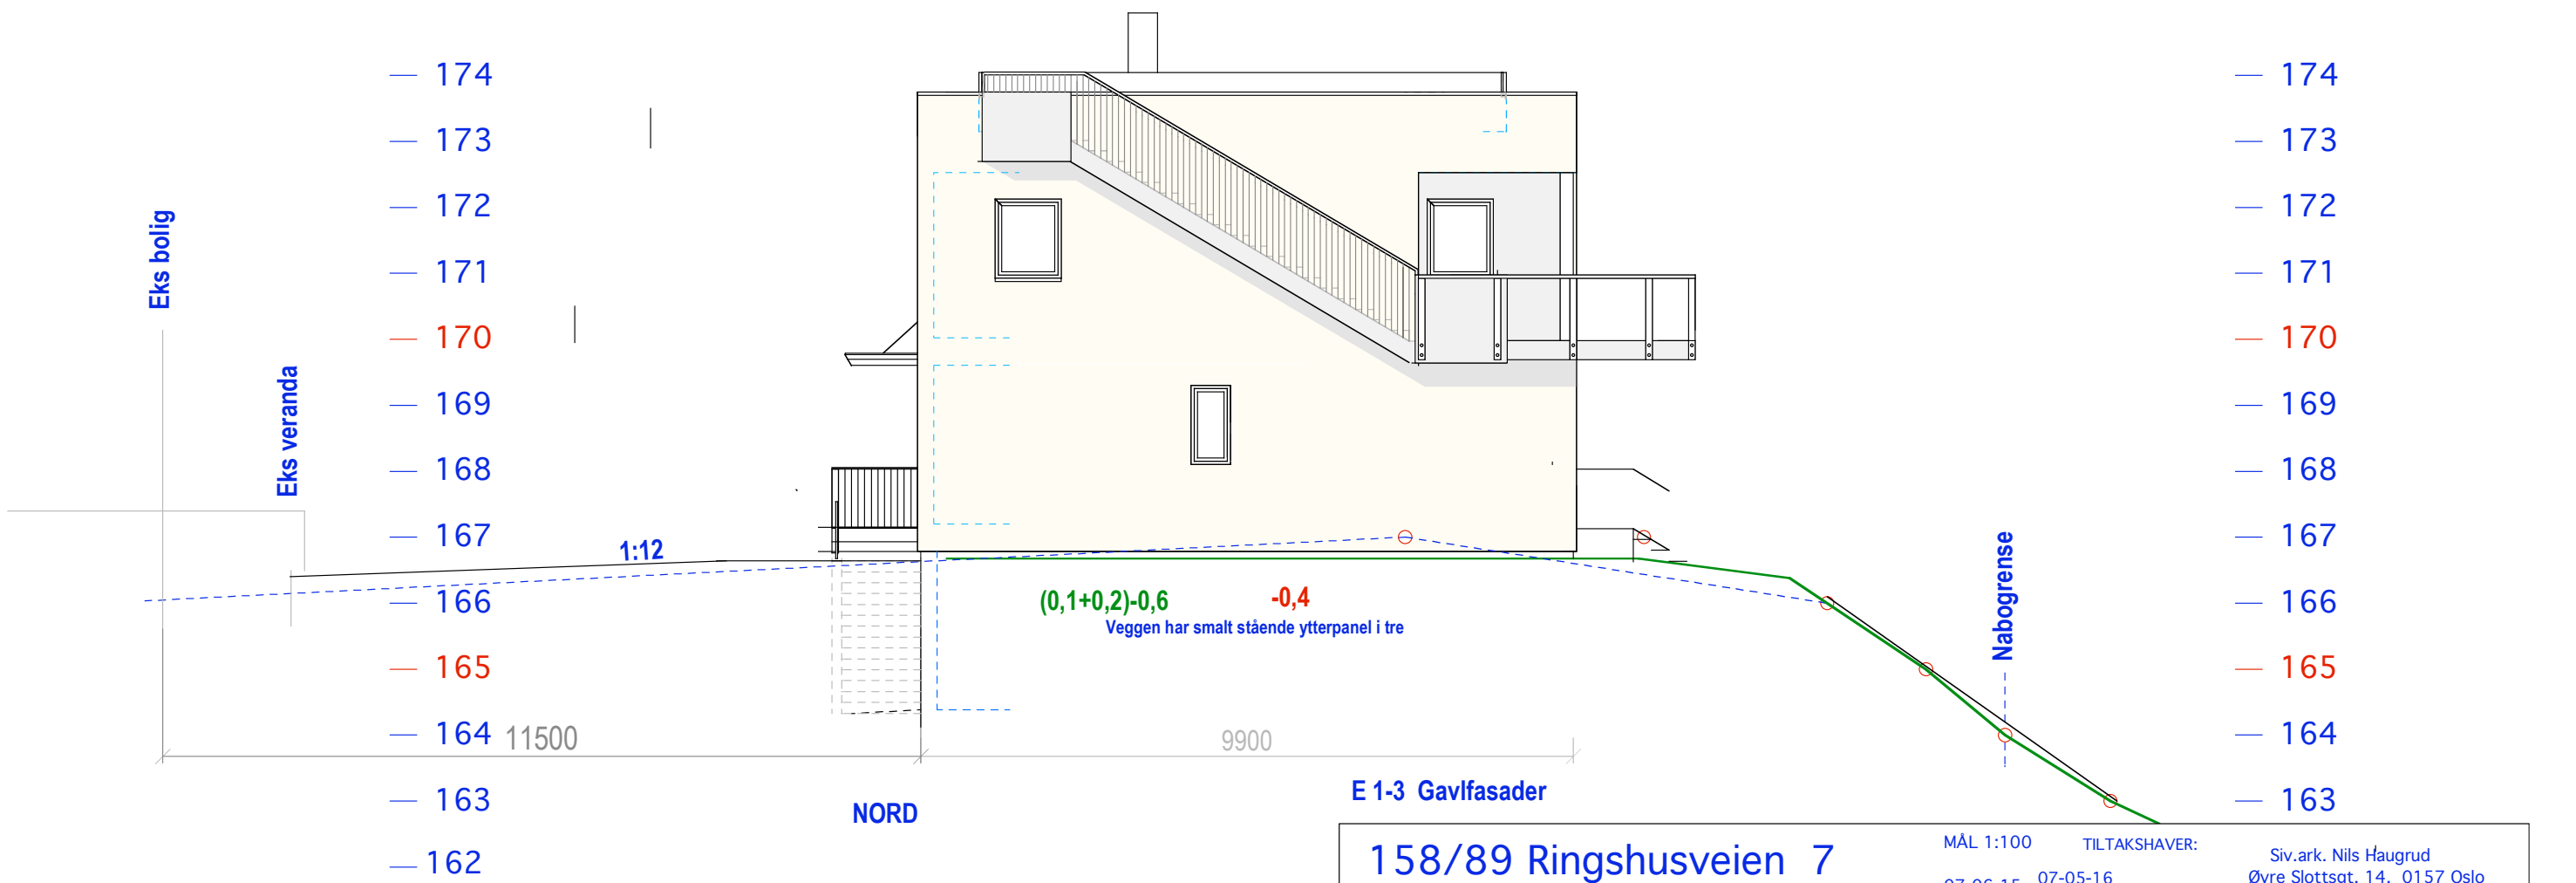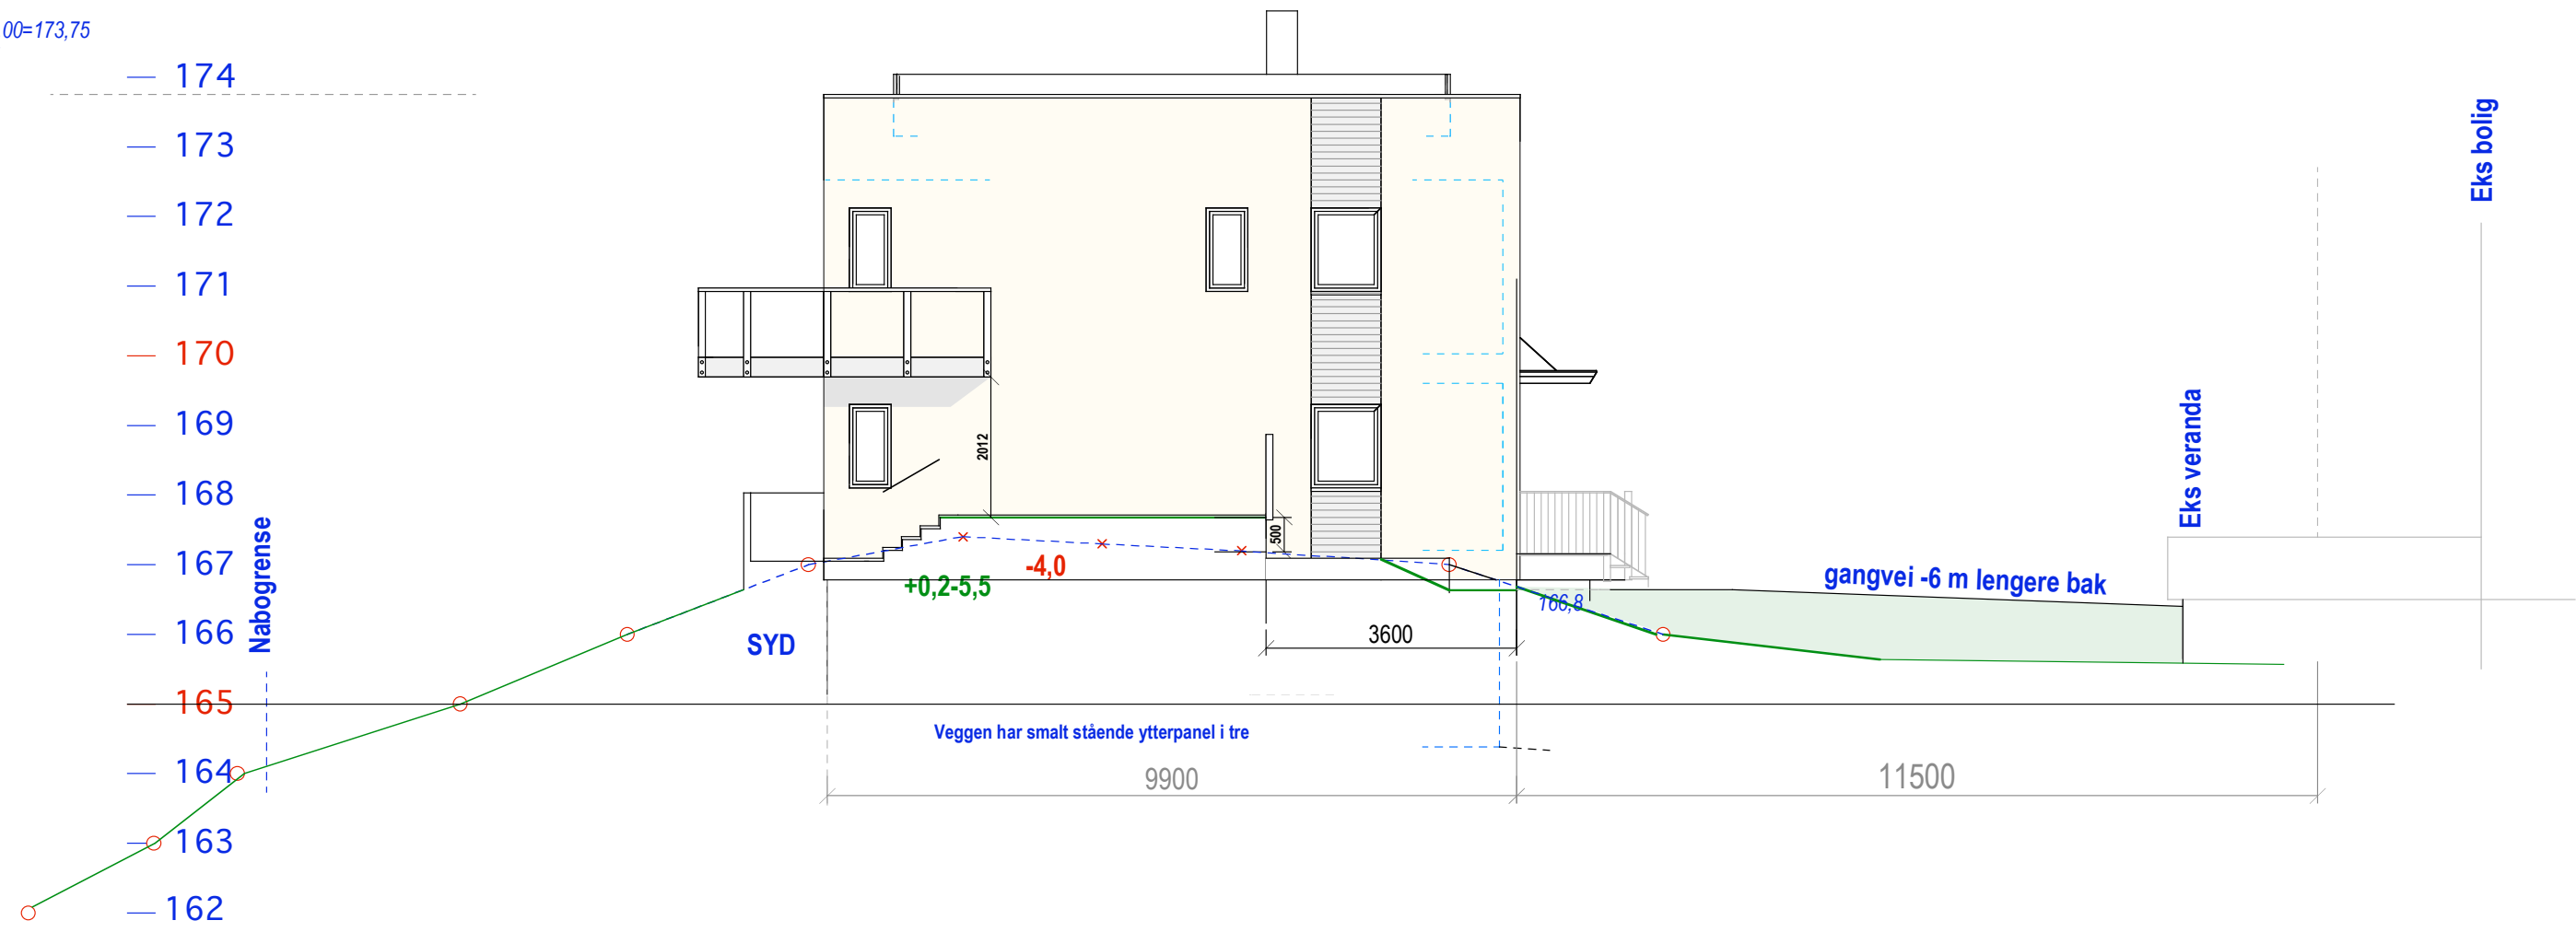

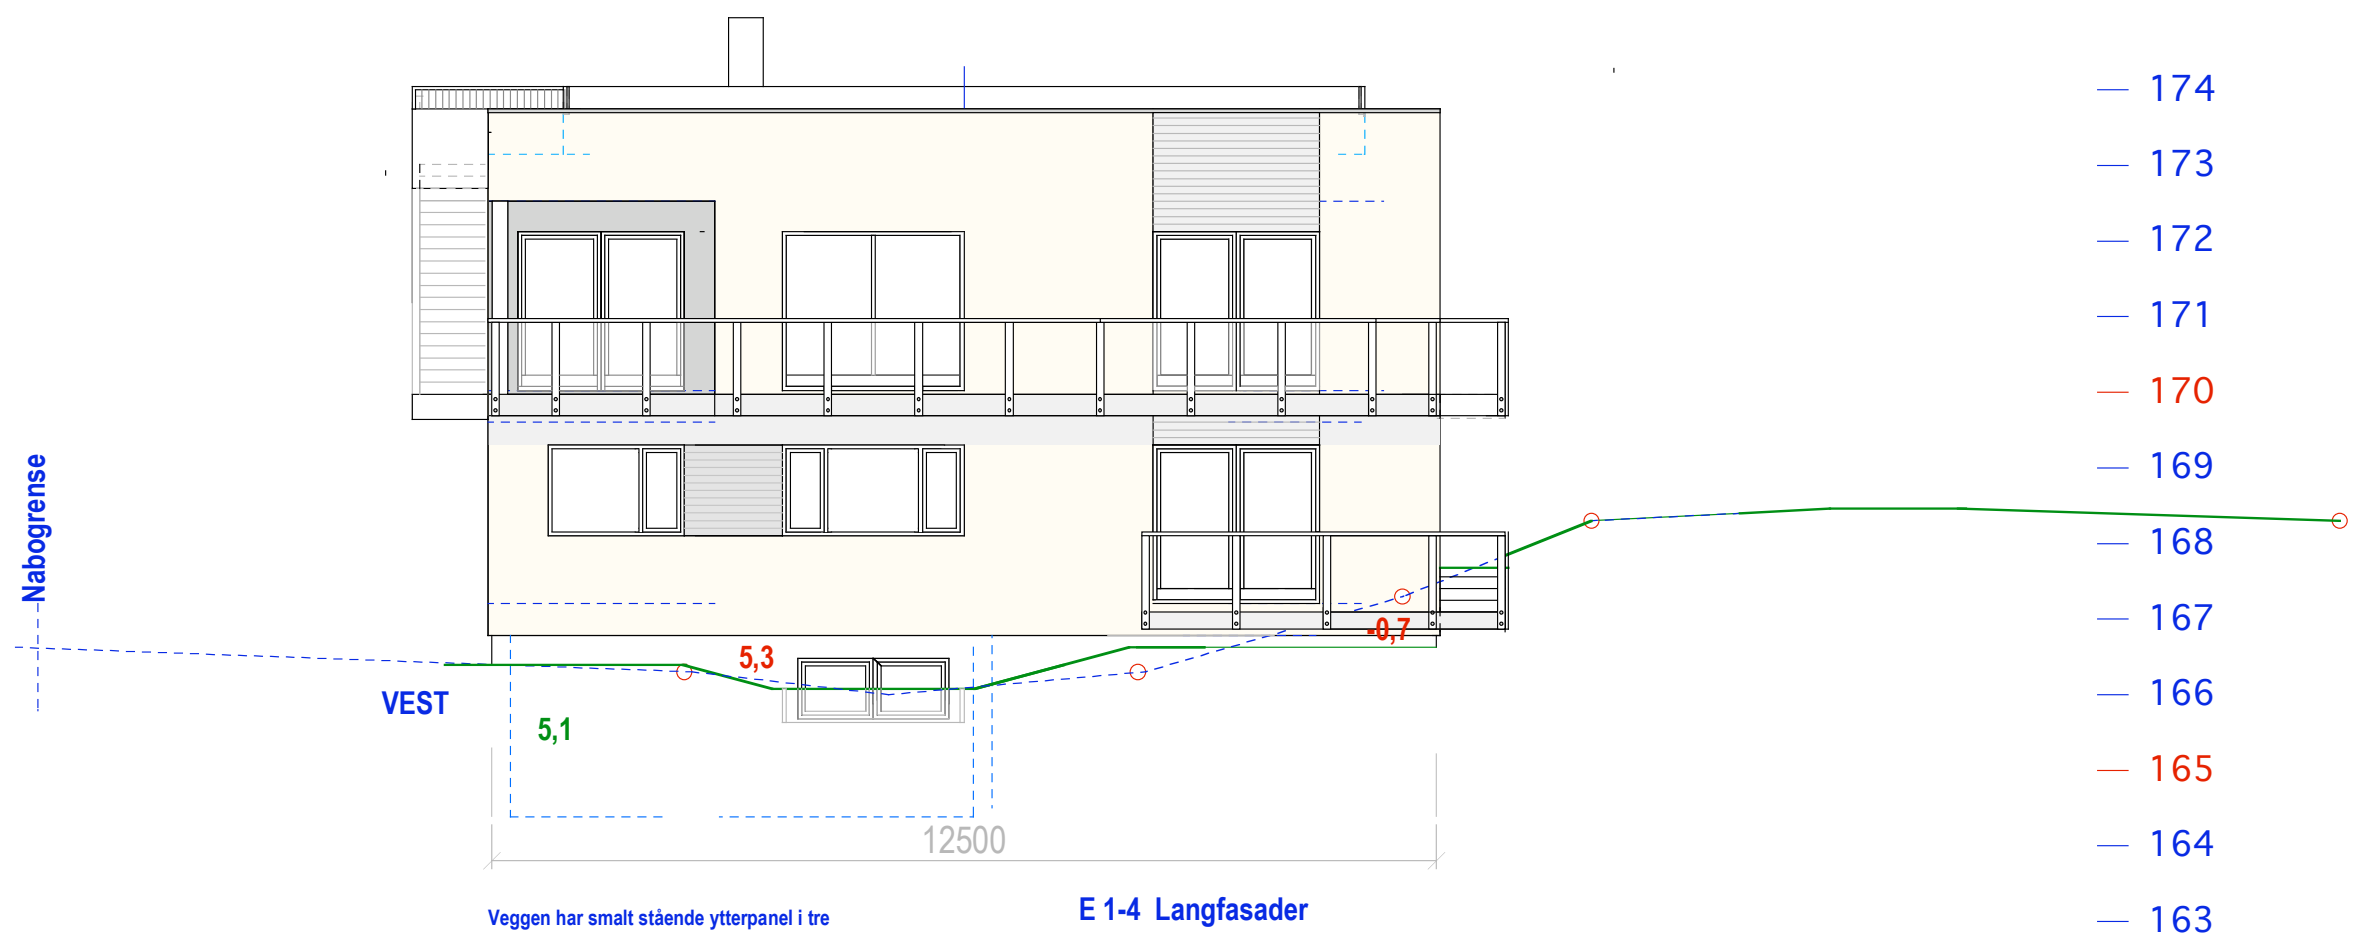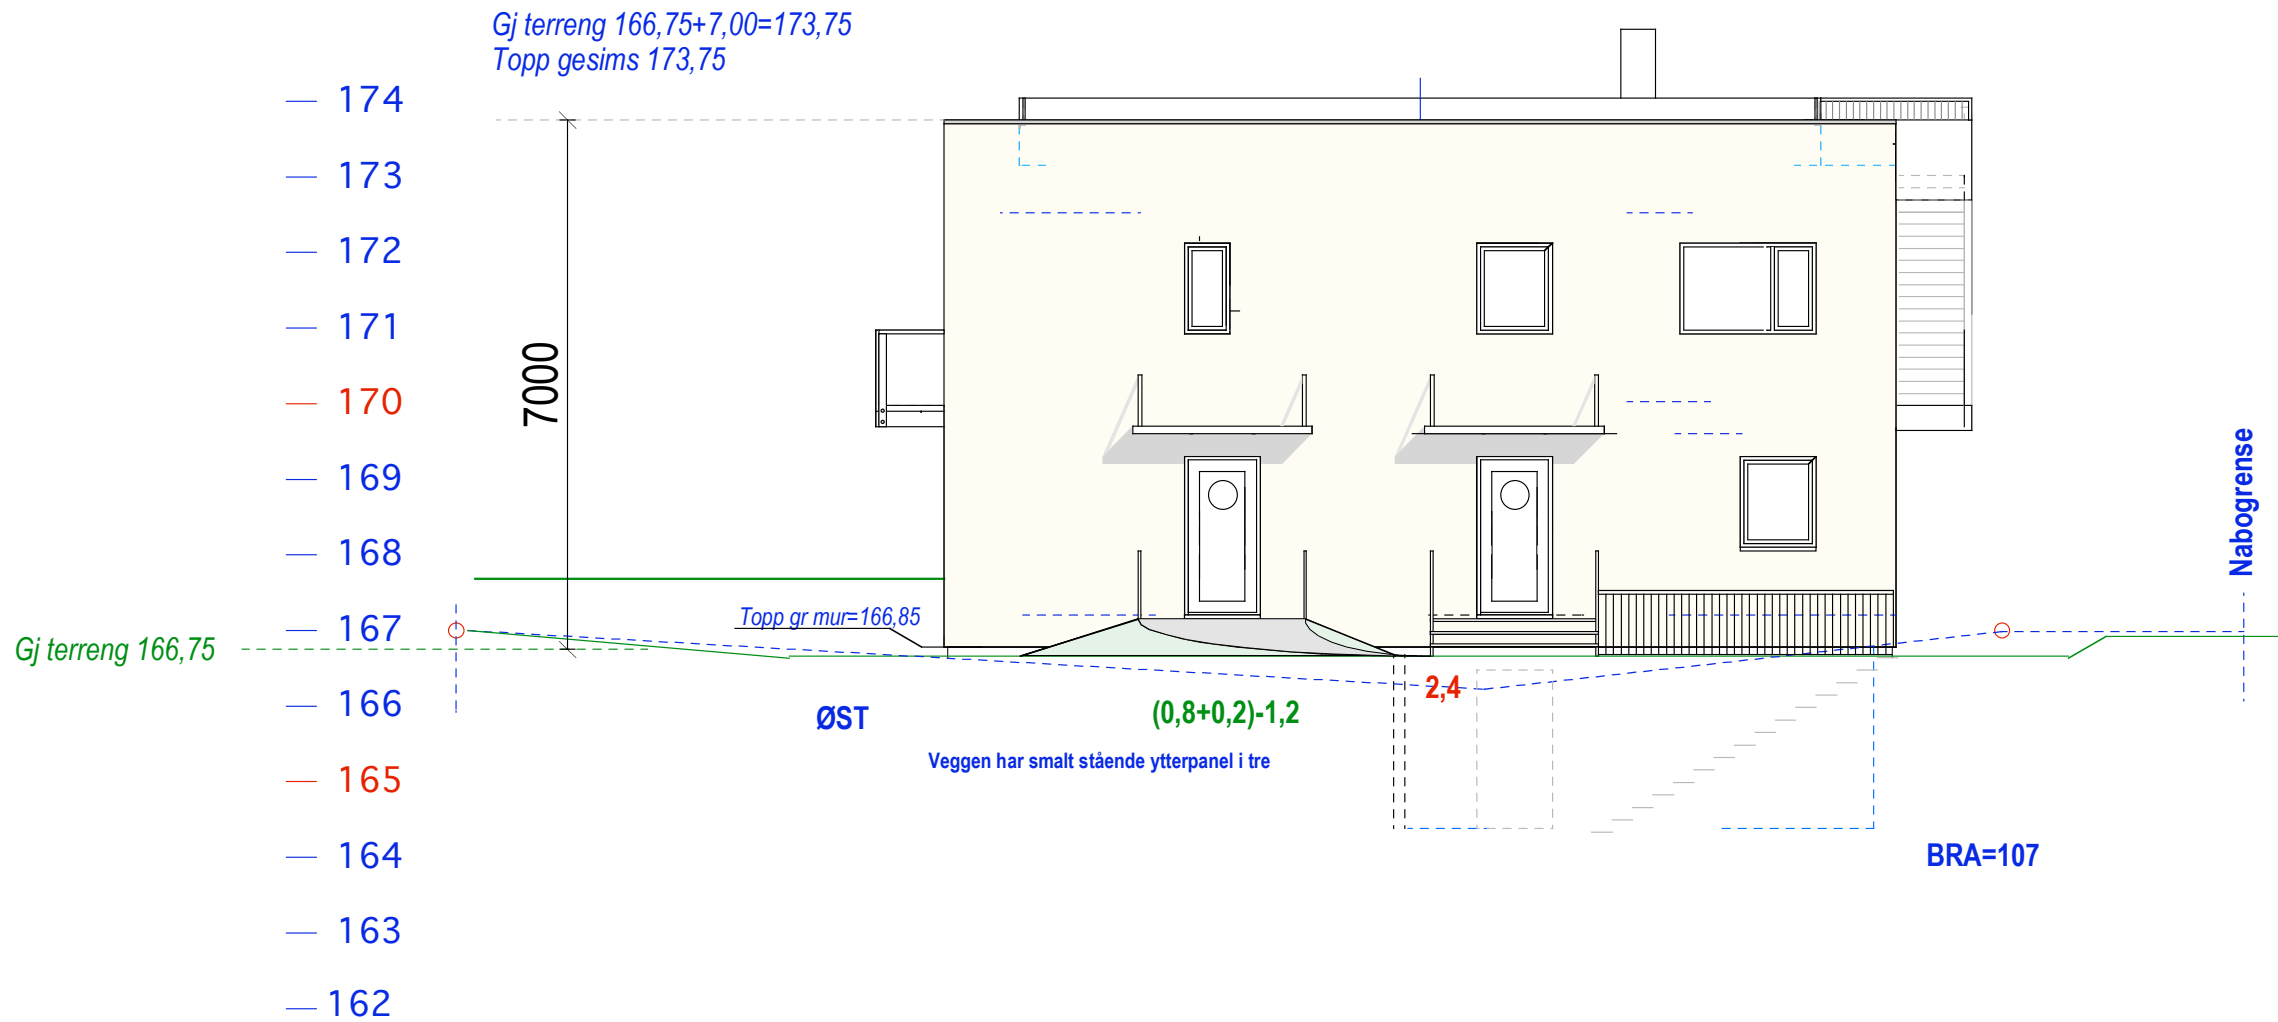

E 1-4 Langfasader

158/89 Ringshusveien 7

MÅL 1:100 TILTAKSHAVER:
07-06-15/07-05-16

Siv.ark. Nils Haugrud
Øvre Slottsgt. 14, 0157 Oslo