



SNITT

6600

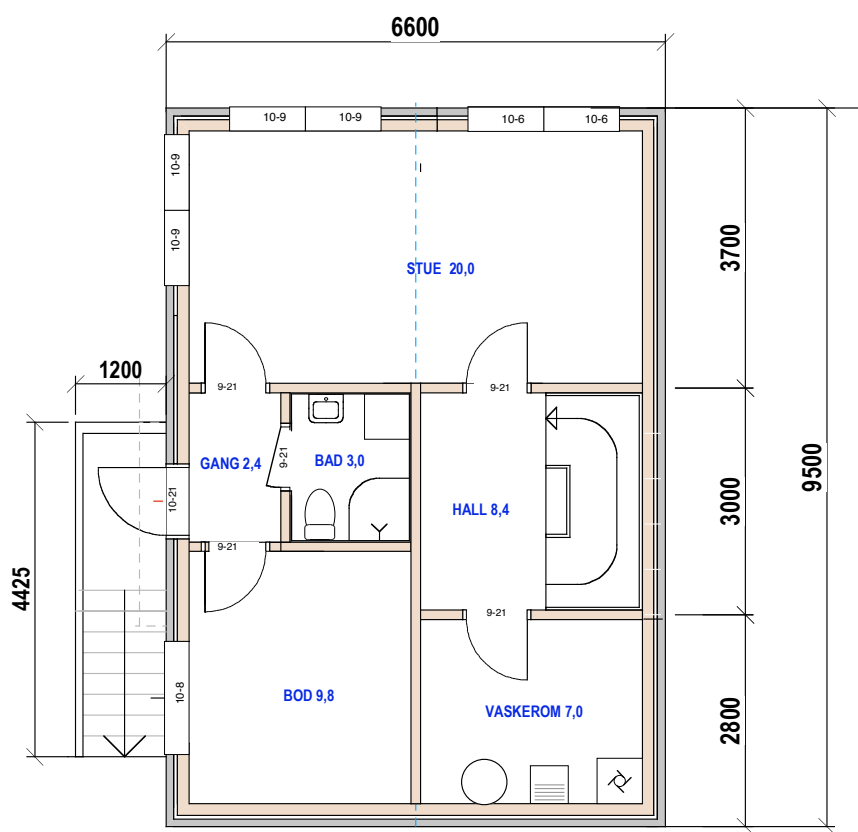


Bra= 51,0

U. etg

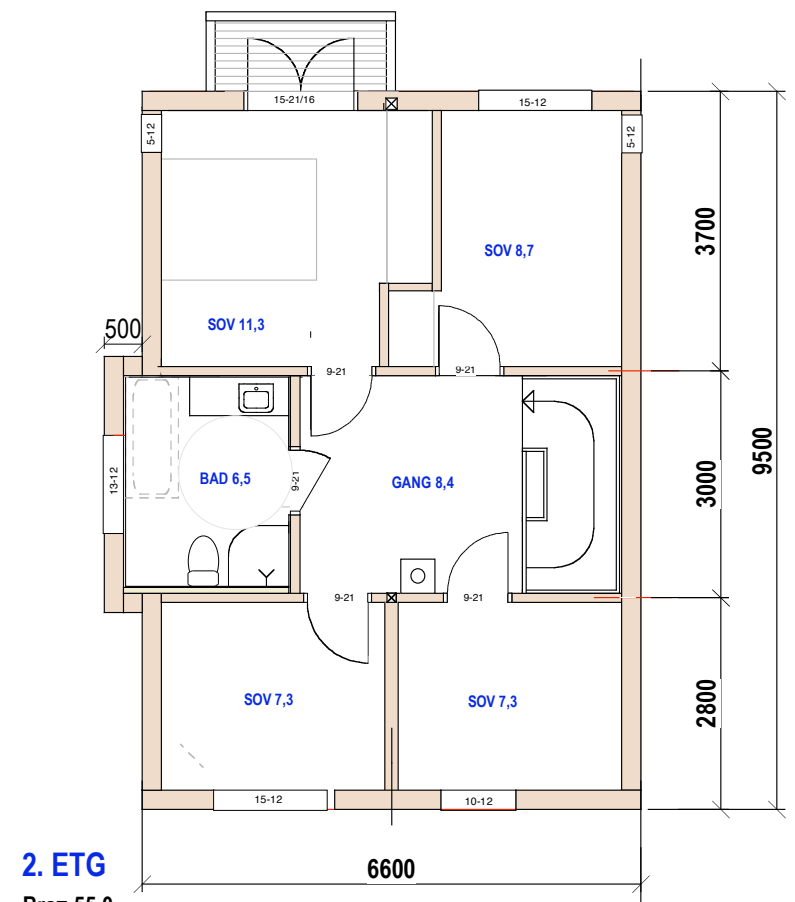

2. ETG

Bra= 55,0

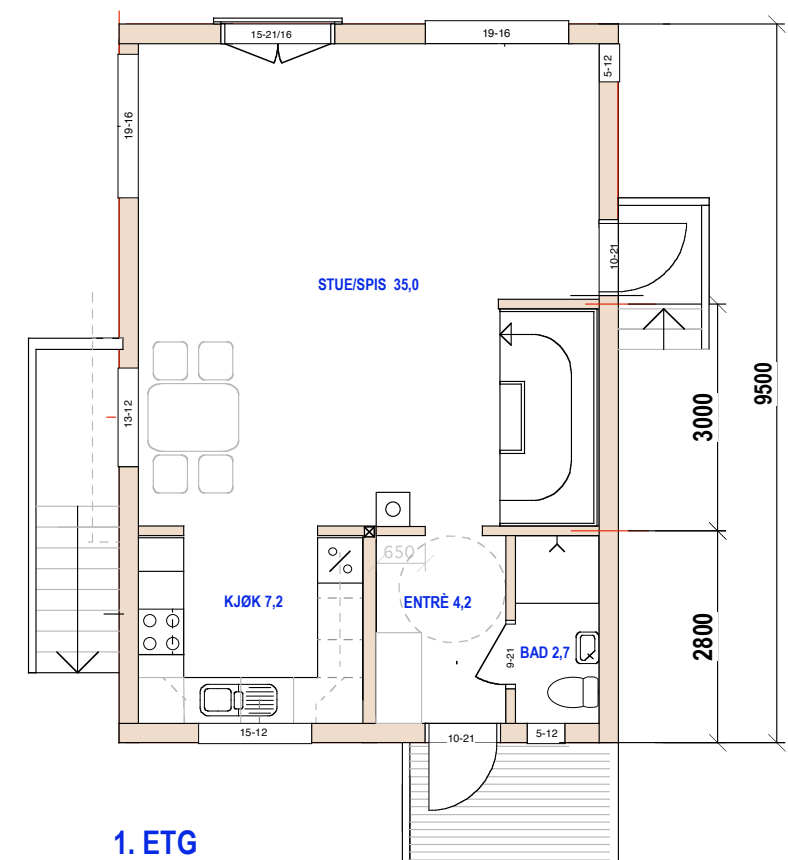

Bra= 52,0

Sum Bra= 158

1. ETG

HUS 3 E.1-1 Plan og snitt



41/389 Risalléen 22

MÅL 1:100

16-08-19 06-02-20 15-05-20 09-10-20

Itakshaver:

Siv.ark. Nils Haugrud,
3vre Slottsgt. 14, 0157 Oslo
Tlf 9518 9518 nhaugrud@online.no

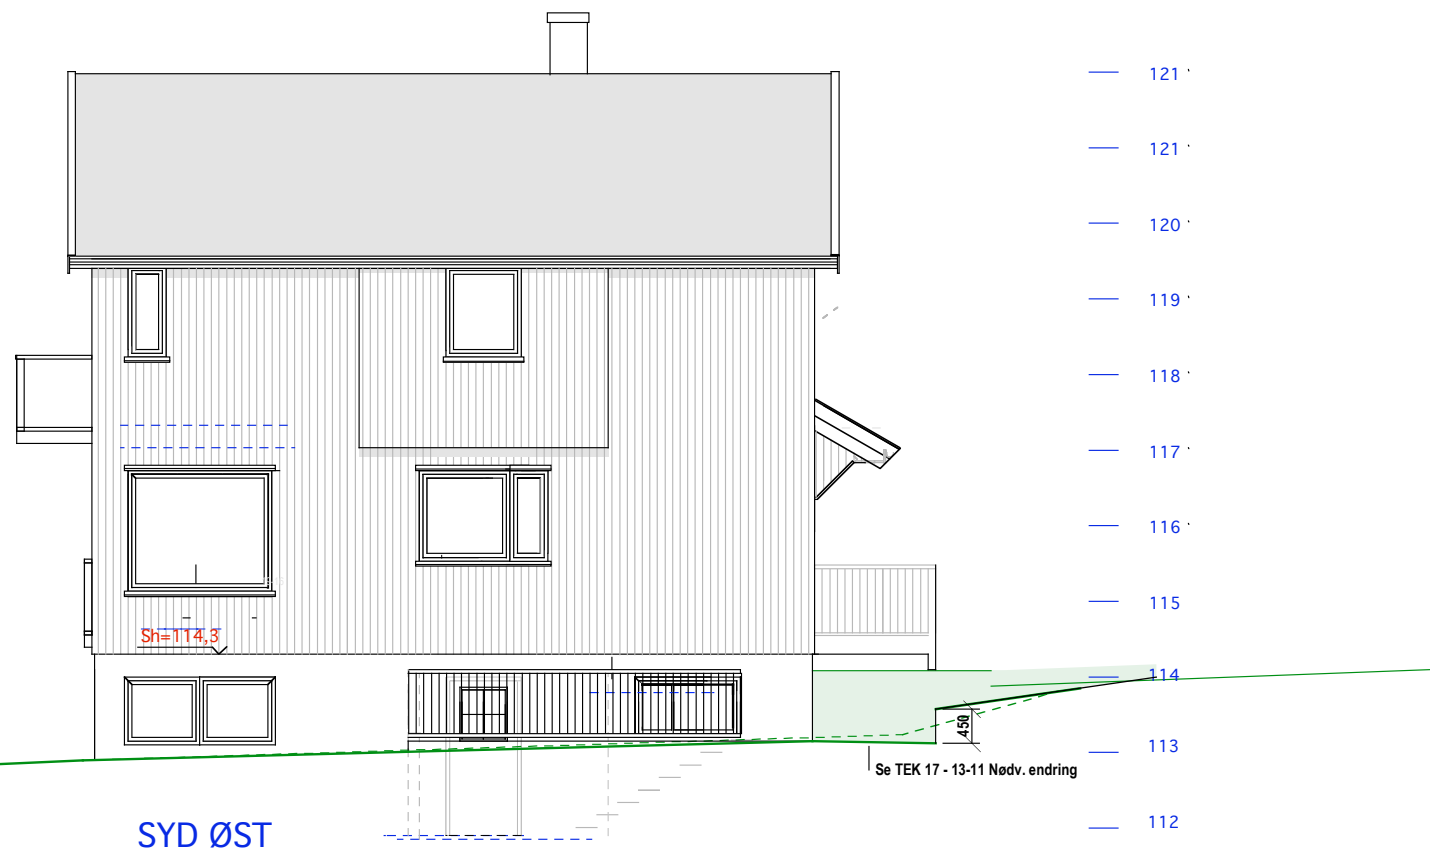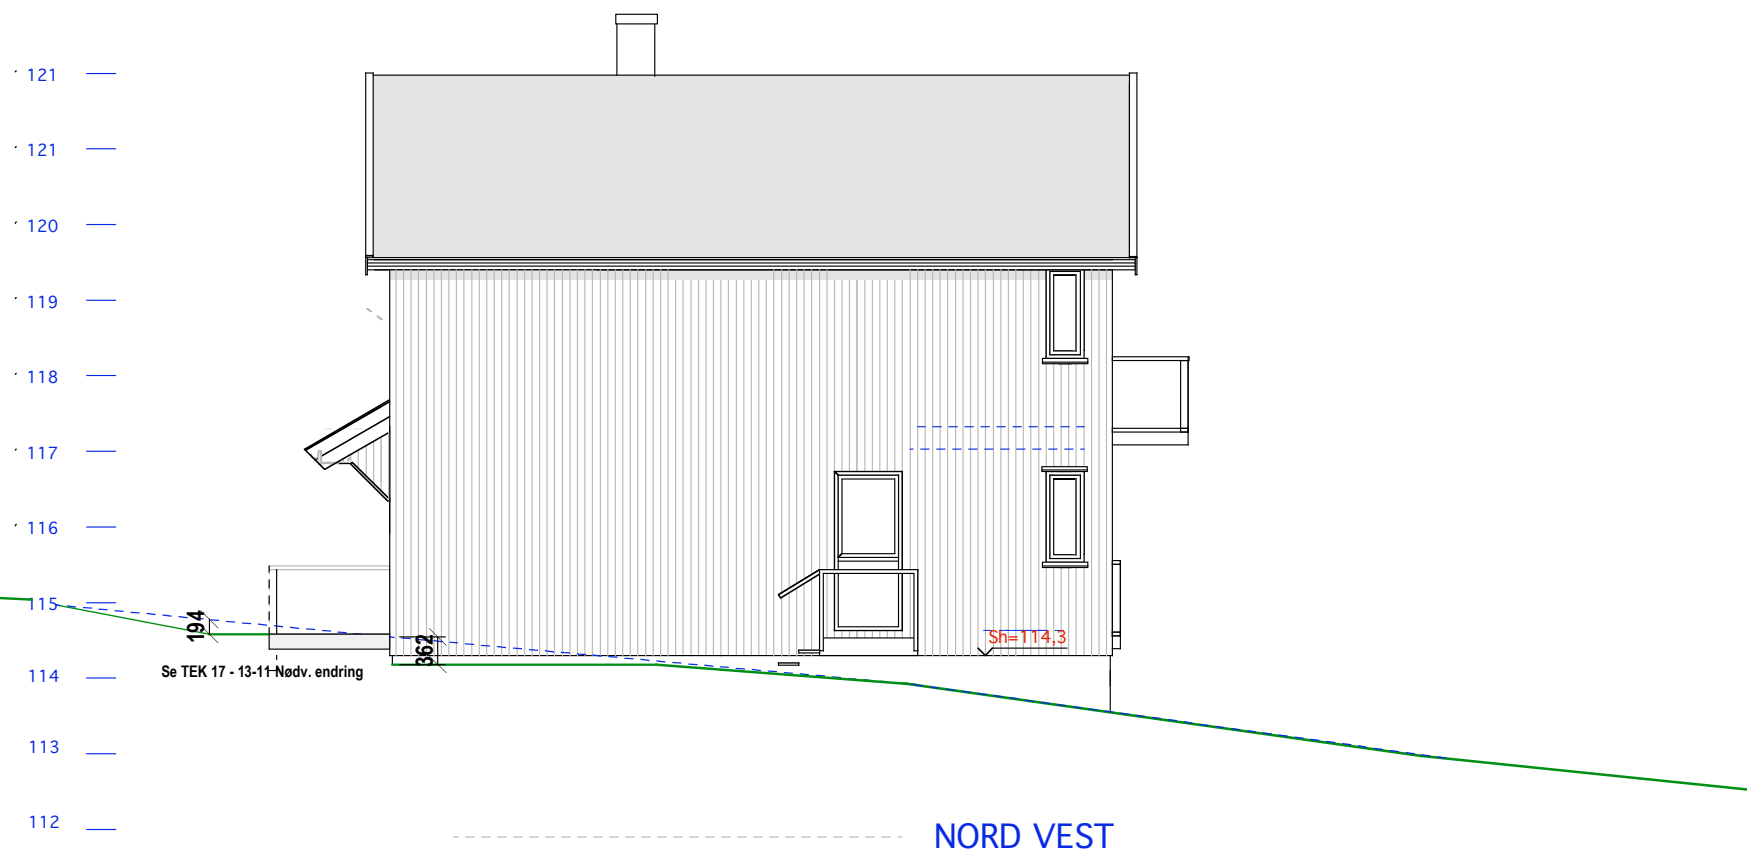

HUS 3 E.1-2 langfasader

41/389 Risalléen 22



MÅL 1:100

Tiltakshaver:

16-08-19 06-02-20 15-05-20

Siv.ark. Nils Haugrud.
 Jvre Slottsgt. 14, 0157 Oslo
 Tlf 9518 9518 nhaugrud@online.no

Bra= 51,0

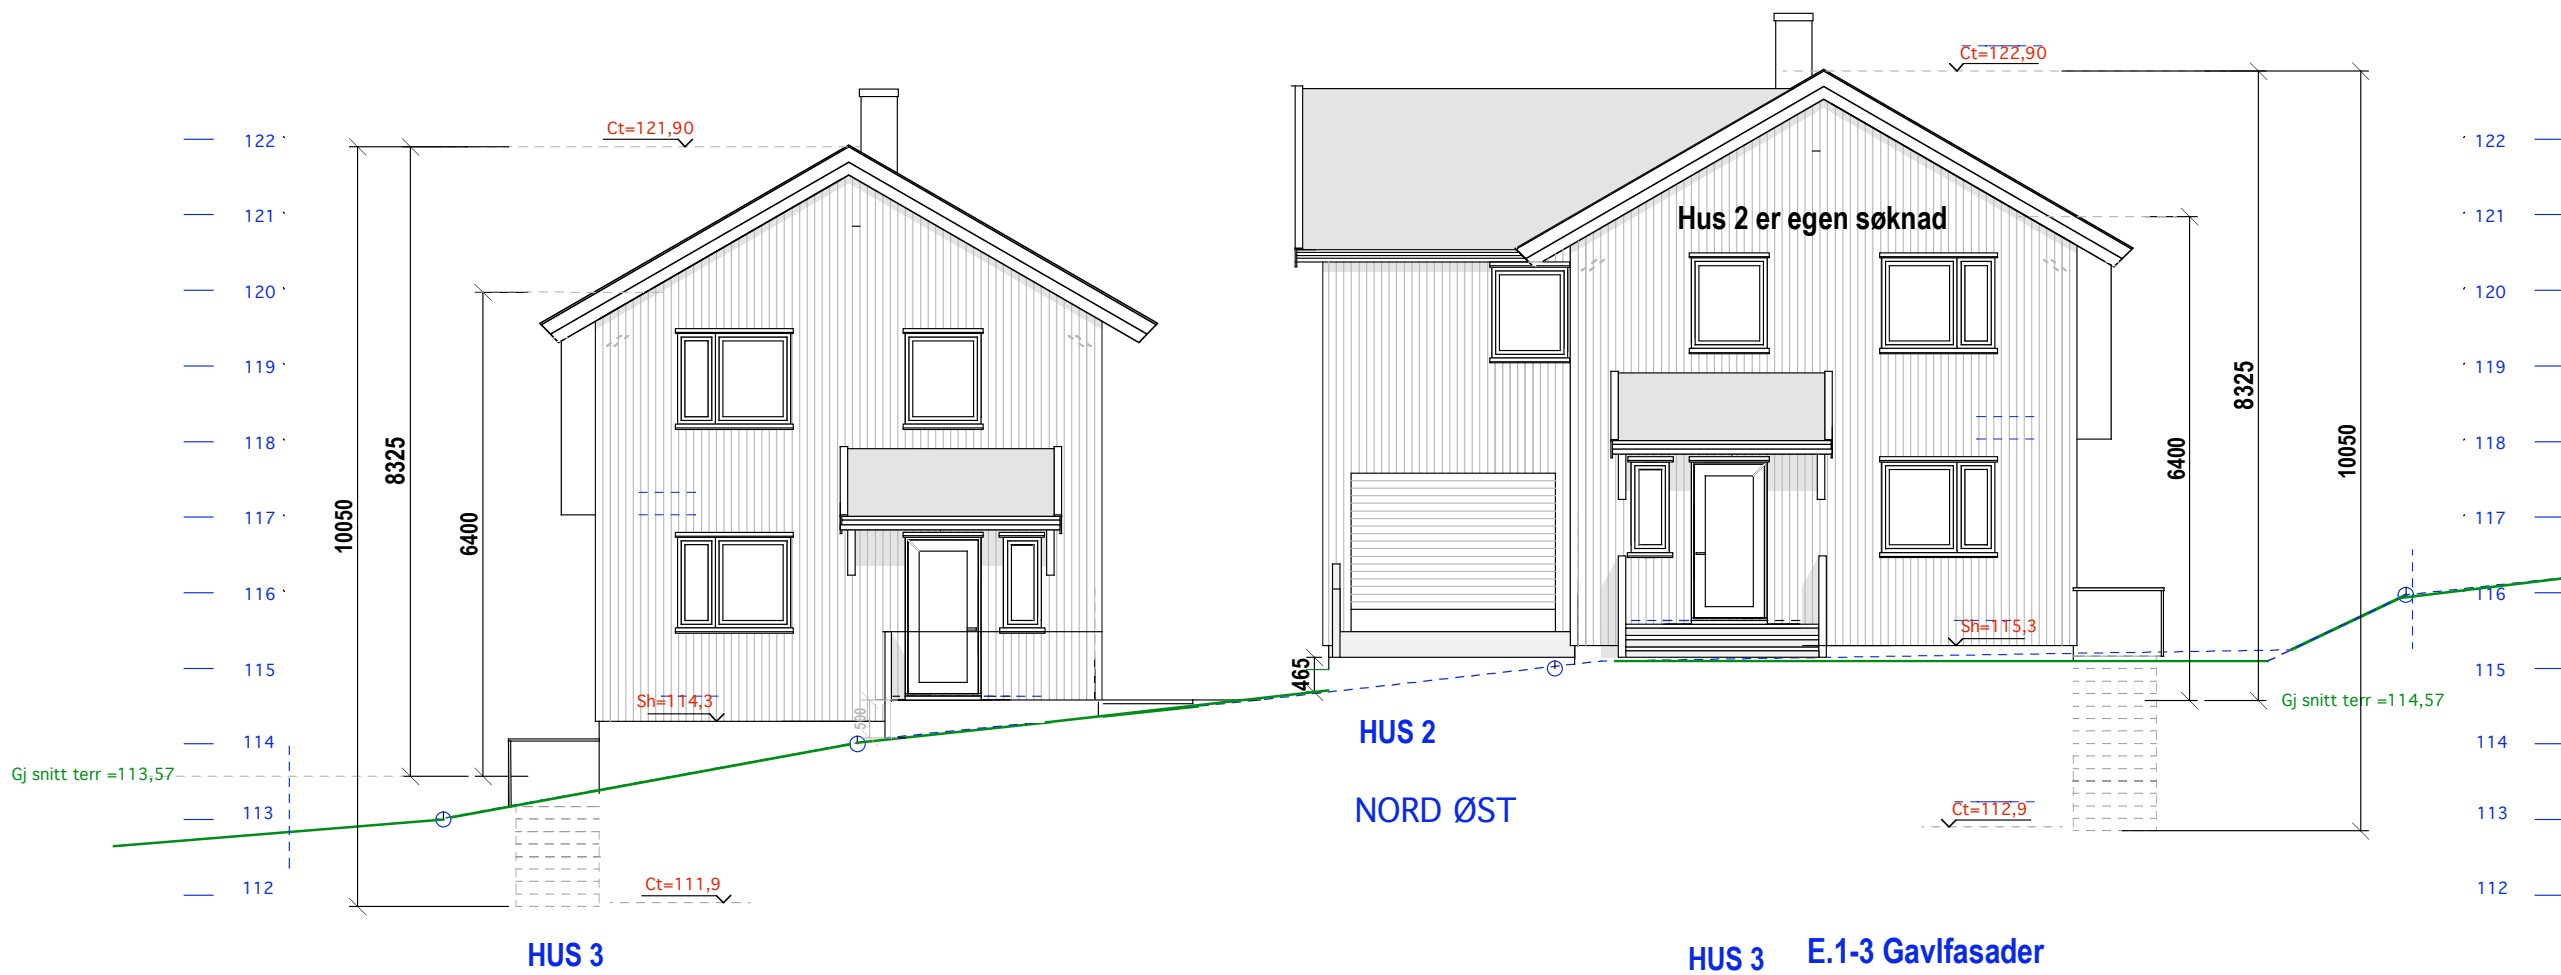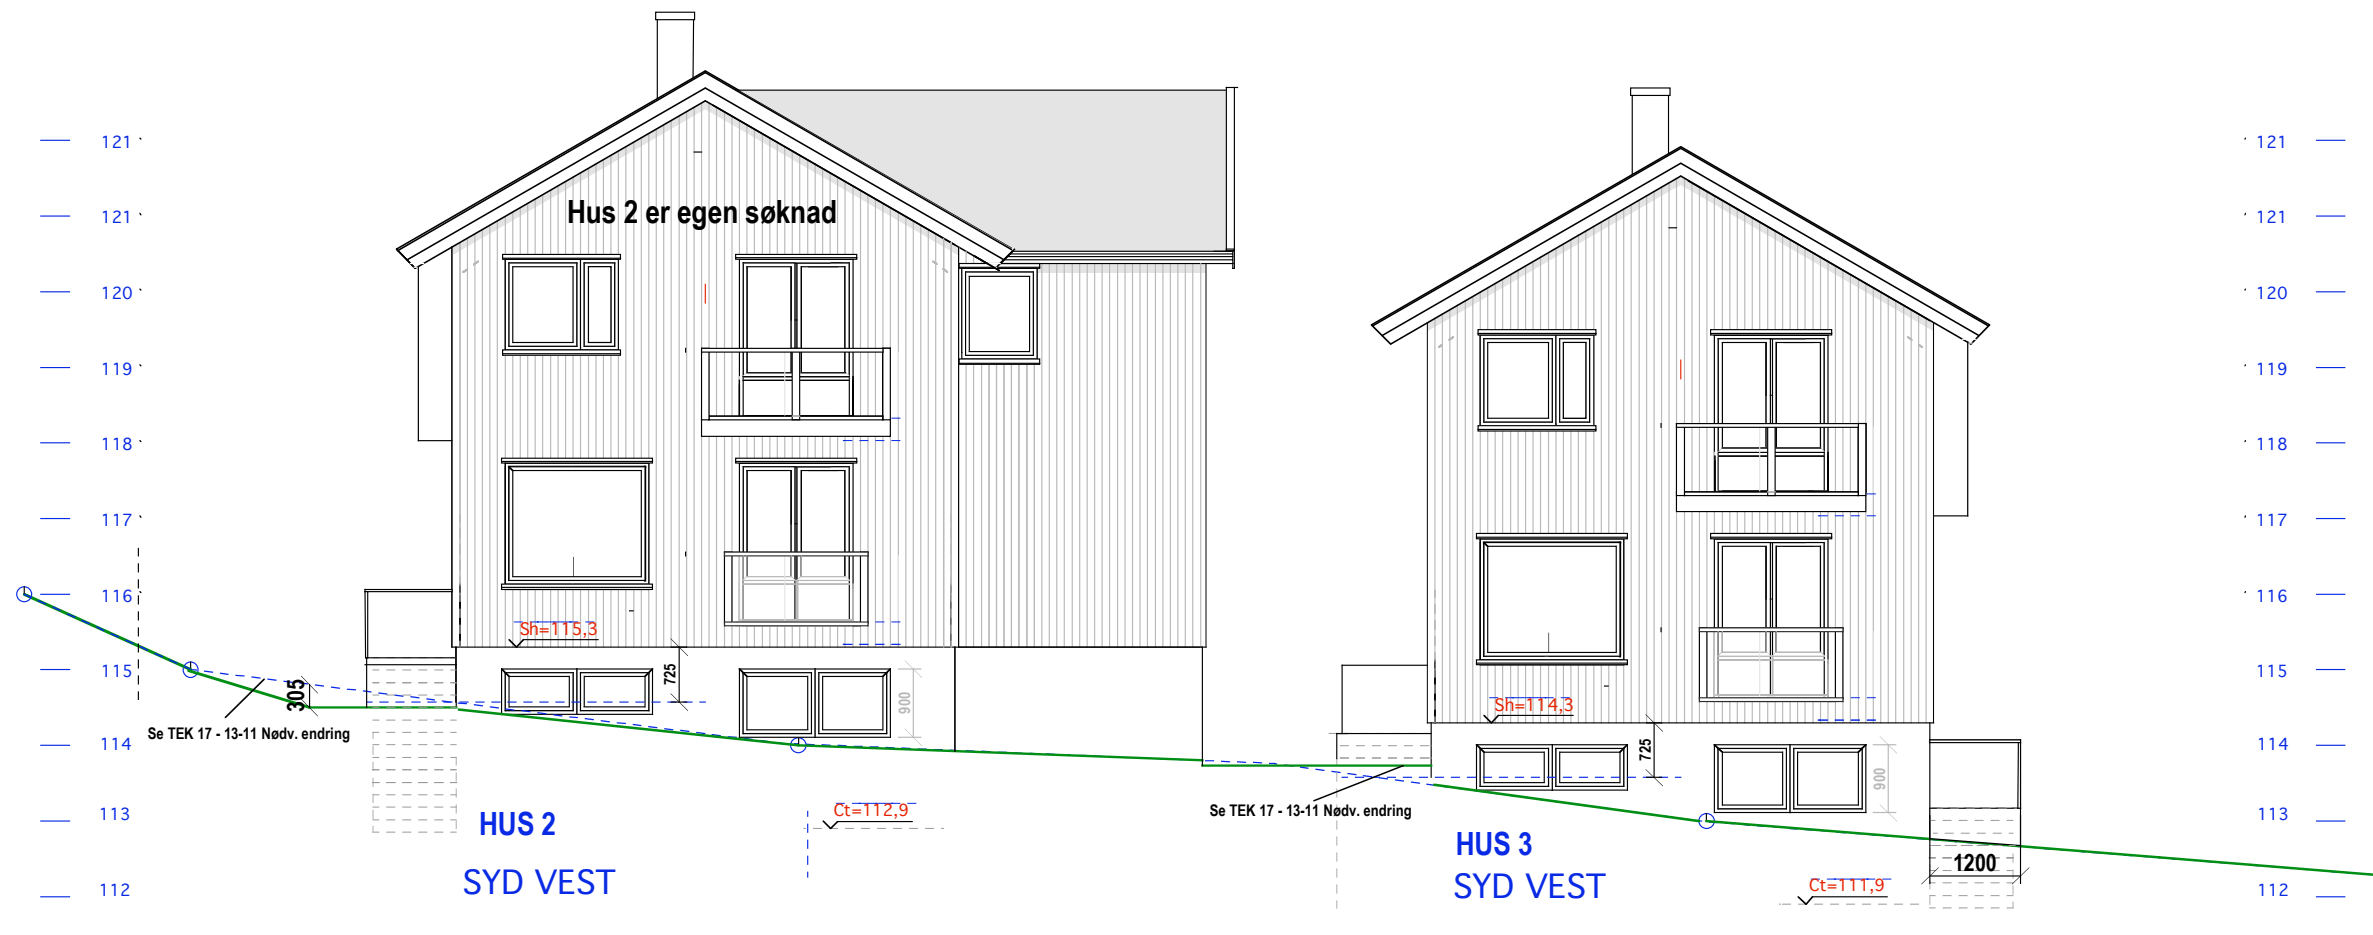

HUS 3 E.1-3 Gavlfasader