



Hus 5 E.1-2 Gavlfasader

90/79 Sandåsveien 9A

MÅL 1:100  
10-06-19

Tiltakshaver:

Siv.ark. Nils Haugrud.  
Øvre Slottsgt. 14, 0157 Oslo  
Tlf 9518 9518

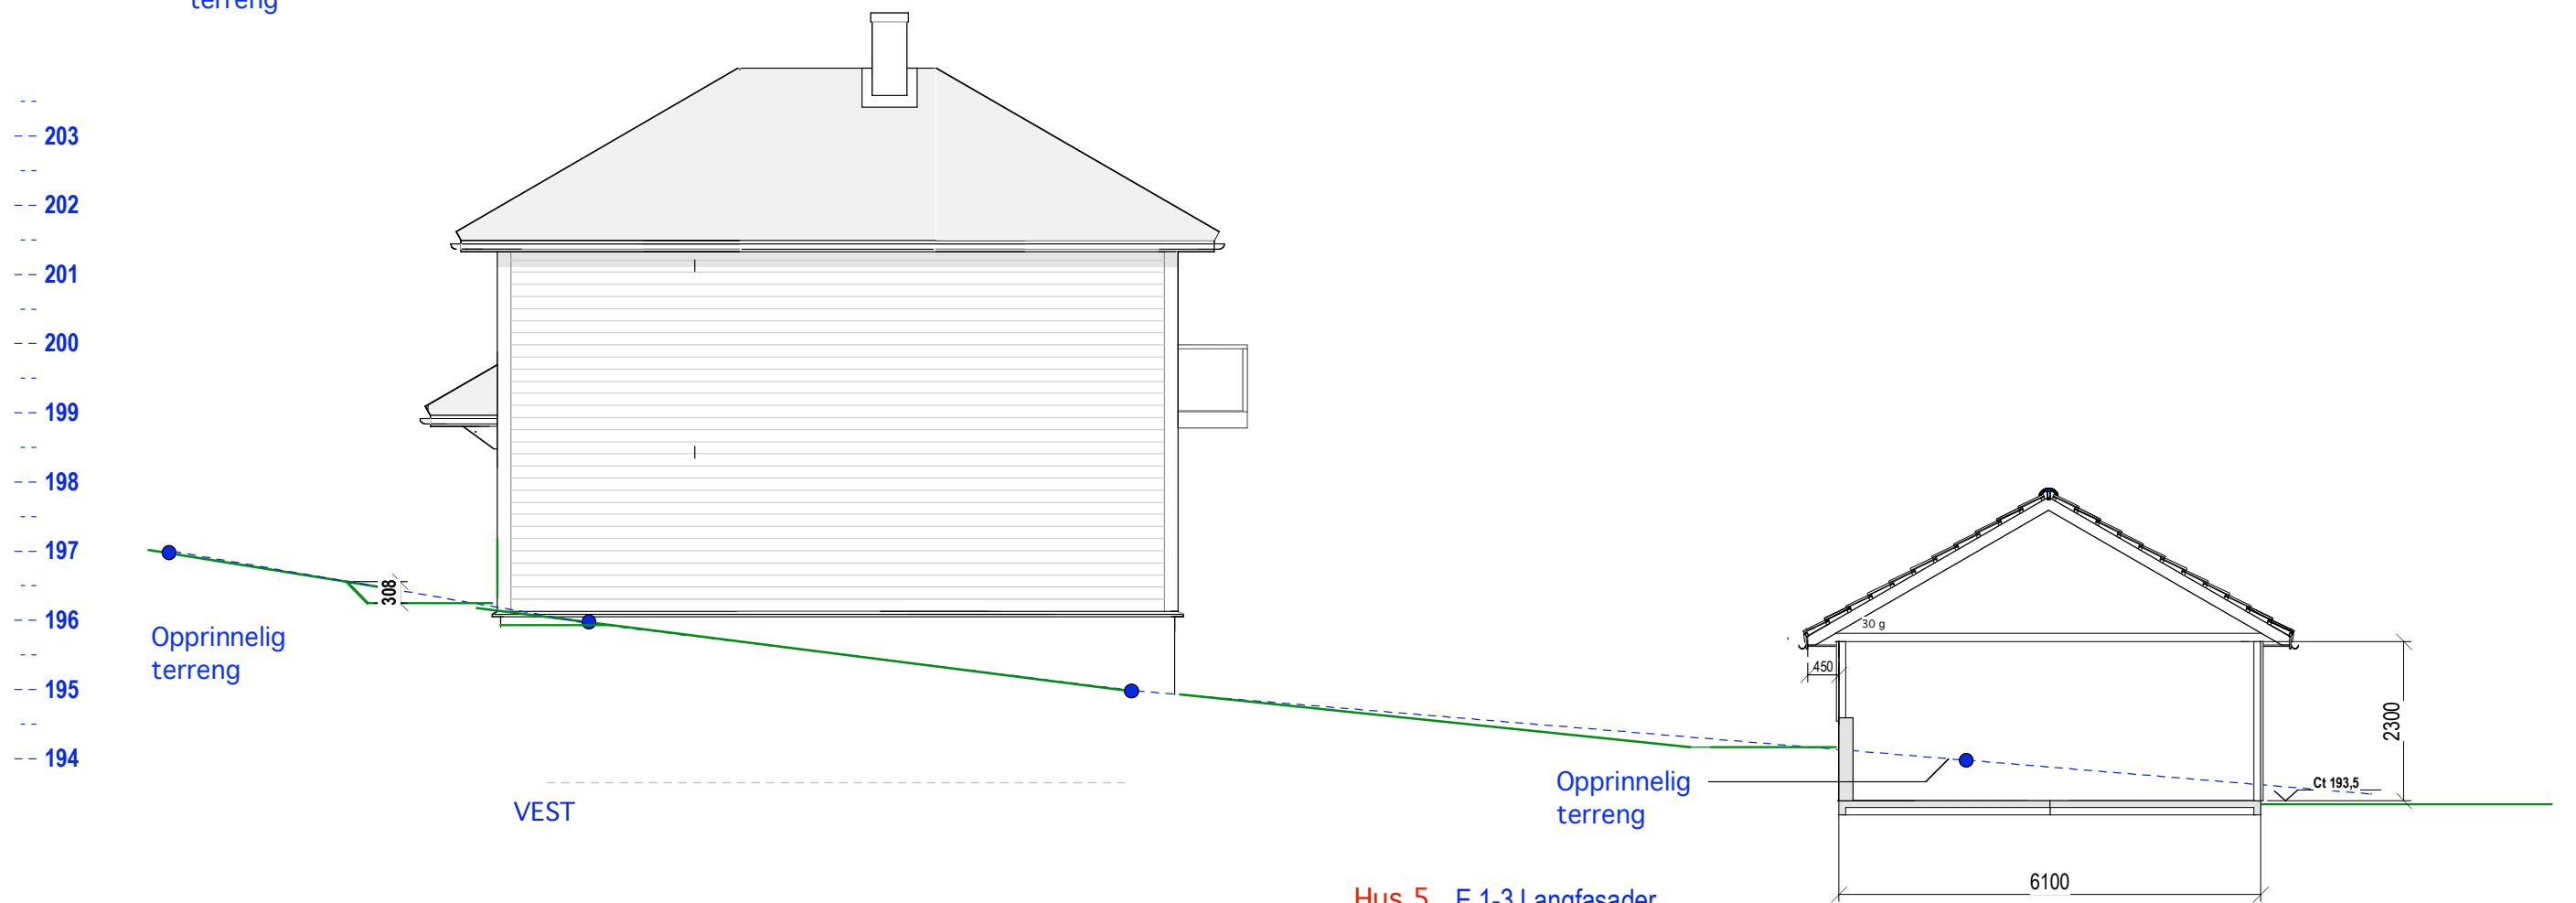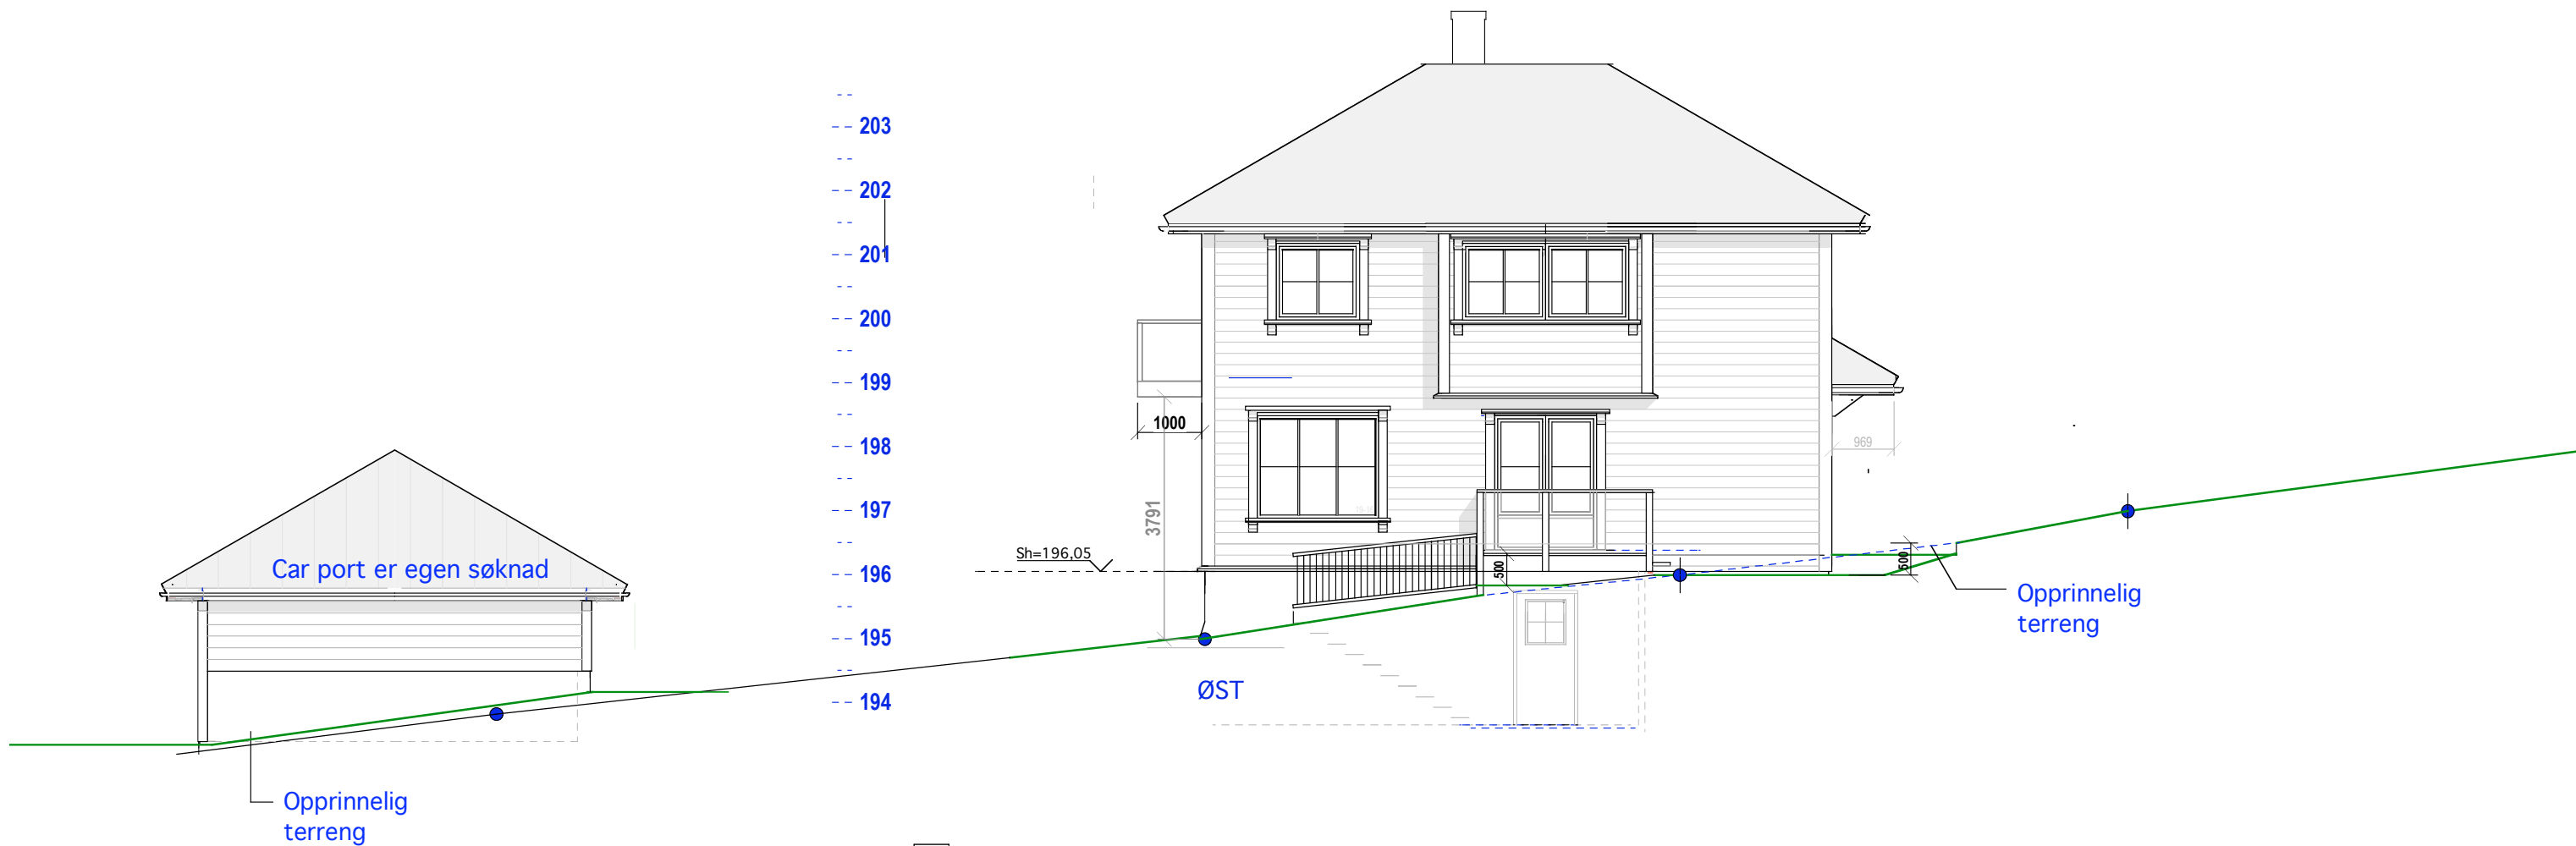

Hus 5 E.1-3 Langfasader

90/79 Sandåsveien 9 A

MÅL 1:100  
10-06-19

Tiltakshaver:

Siv.ark. Nils Haugrud,  
Øvre Slottsgt. 14 0157 Oslo  
Tlf 9518 9518