




Hus 2-3

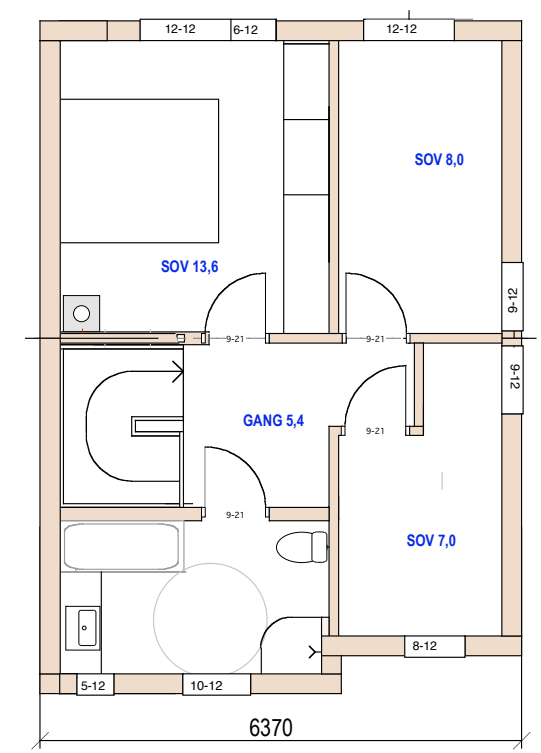

Hus 1

E.1-1 Plan 2.etg og snitt

90/79 Sandåsveien 9 A

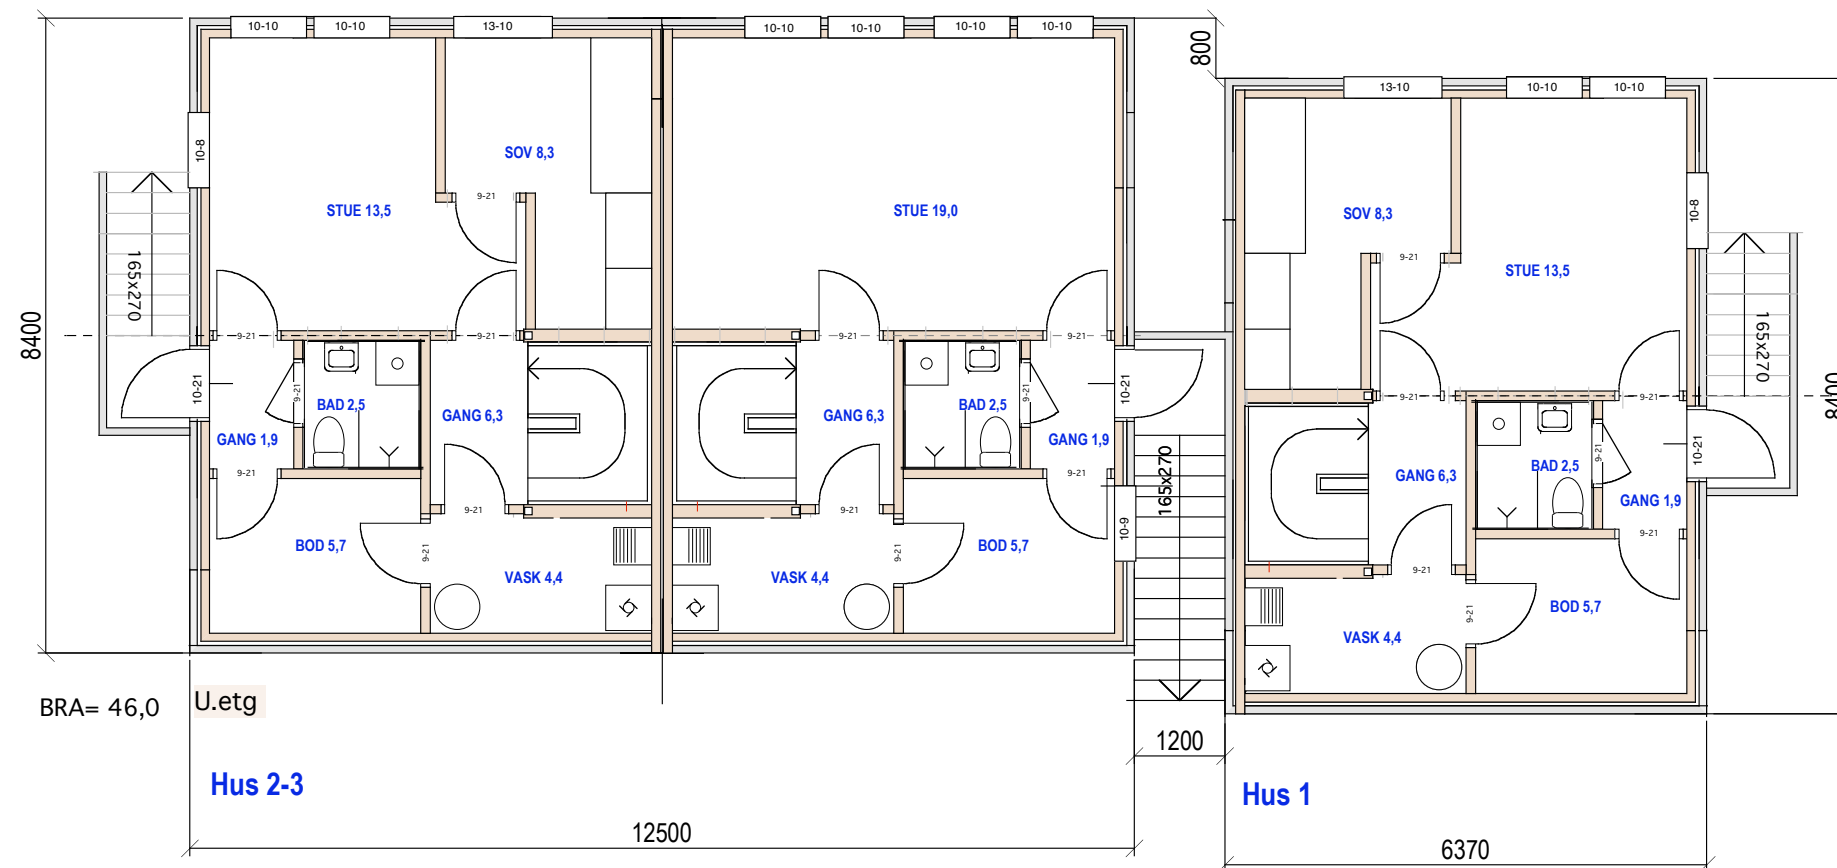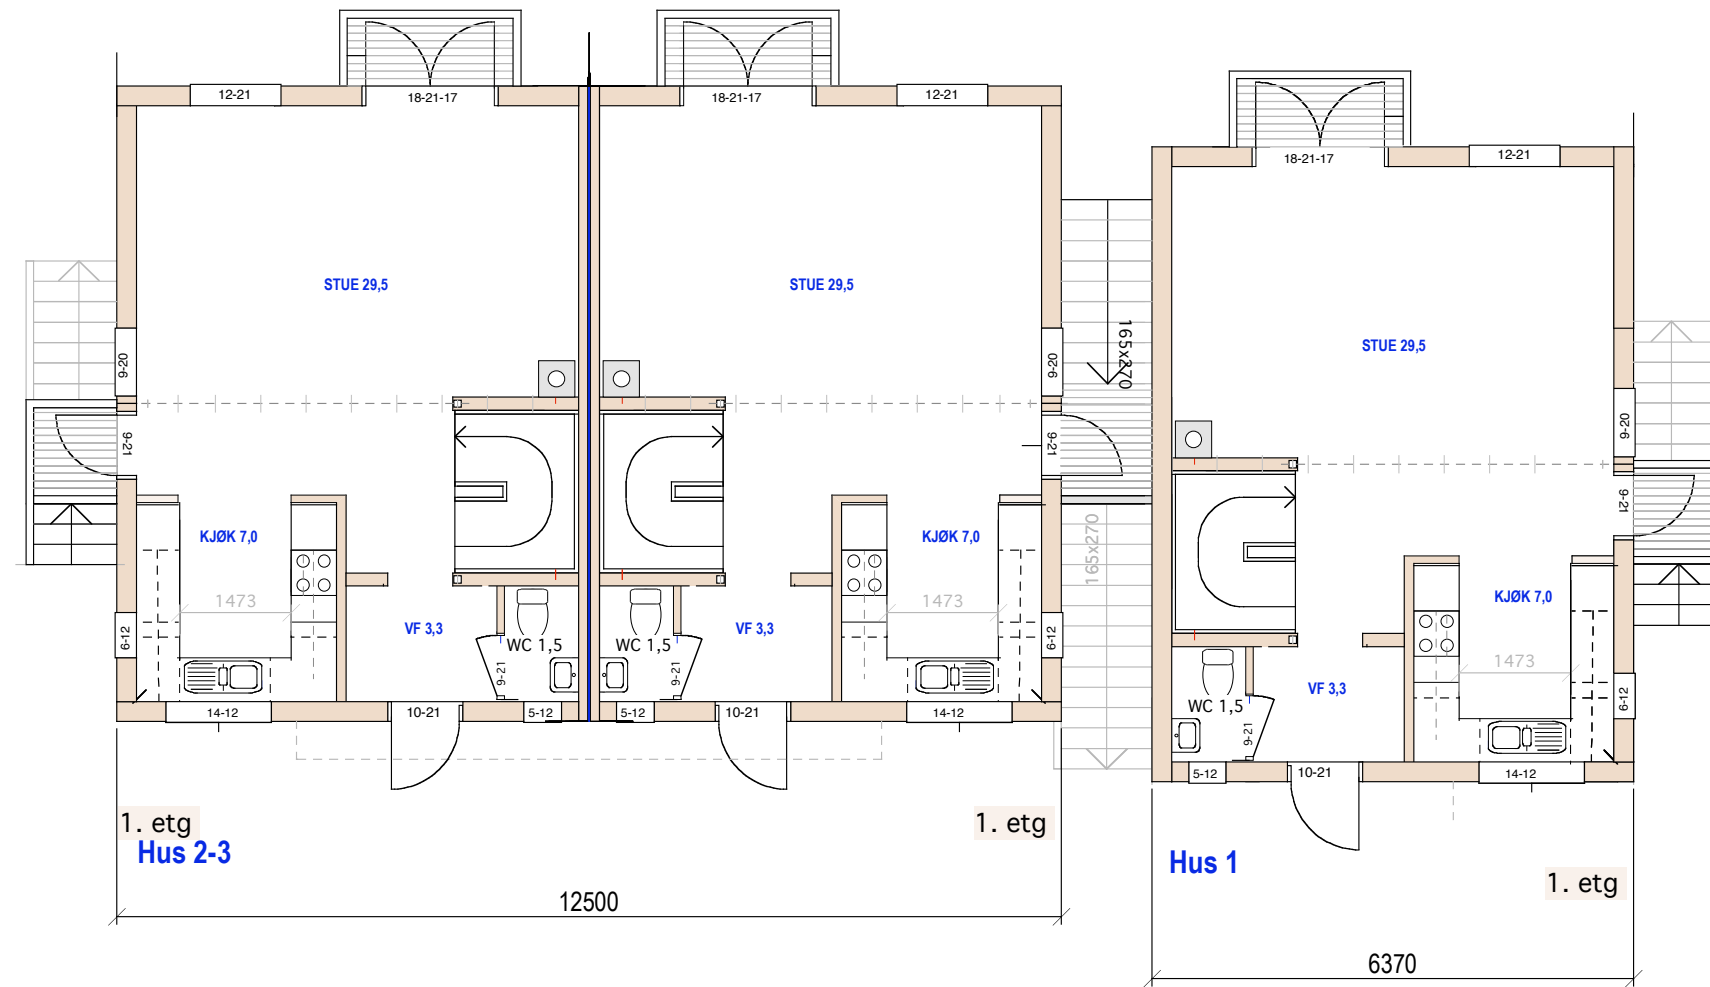


E.1-2 Plan 1.etg og u.etg

90/79 Sandåsveien 9 A


MÅL 1:100

Siv.ark. Nils Haugrud.
re Slottsgt.14, 0157 Oslo
Tlf 9518 9518

24-08-18 01-08-19

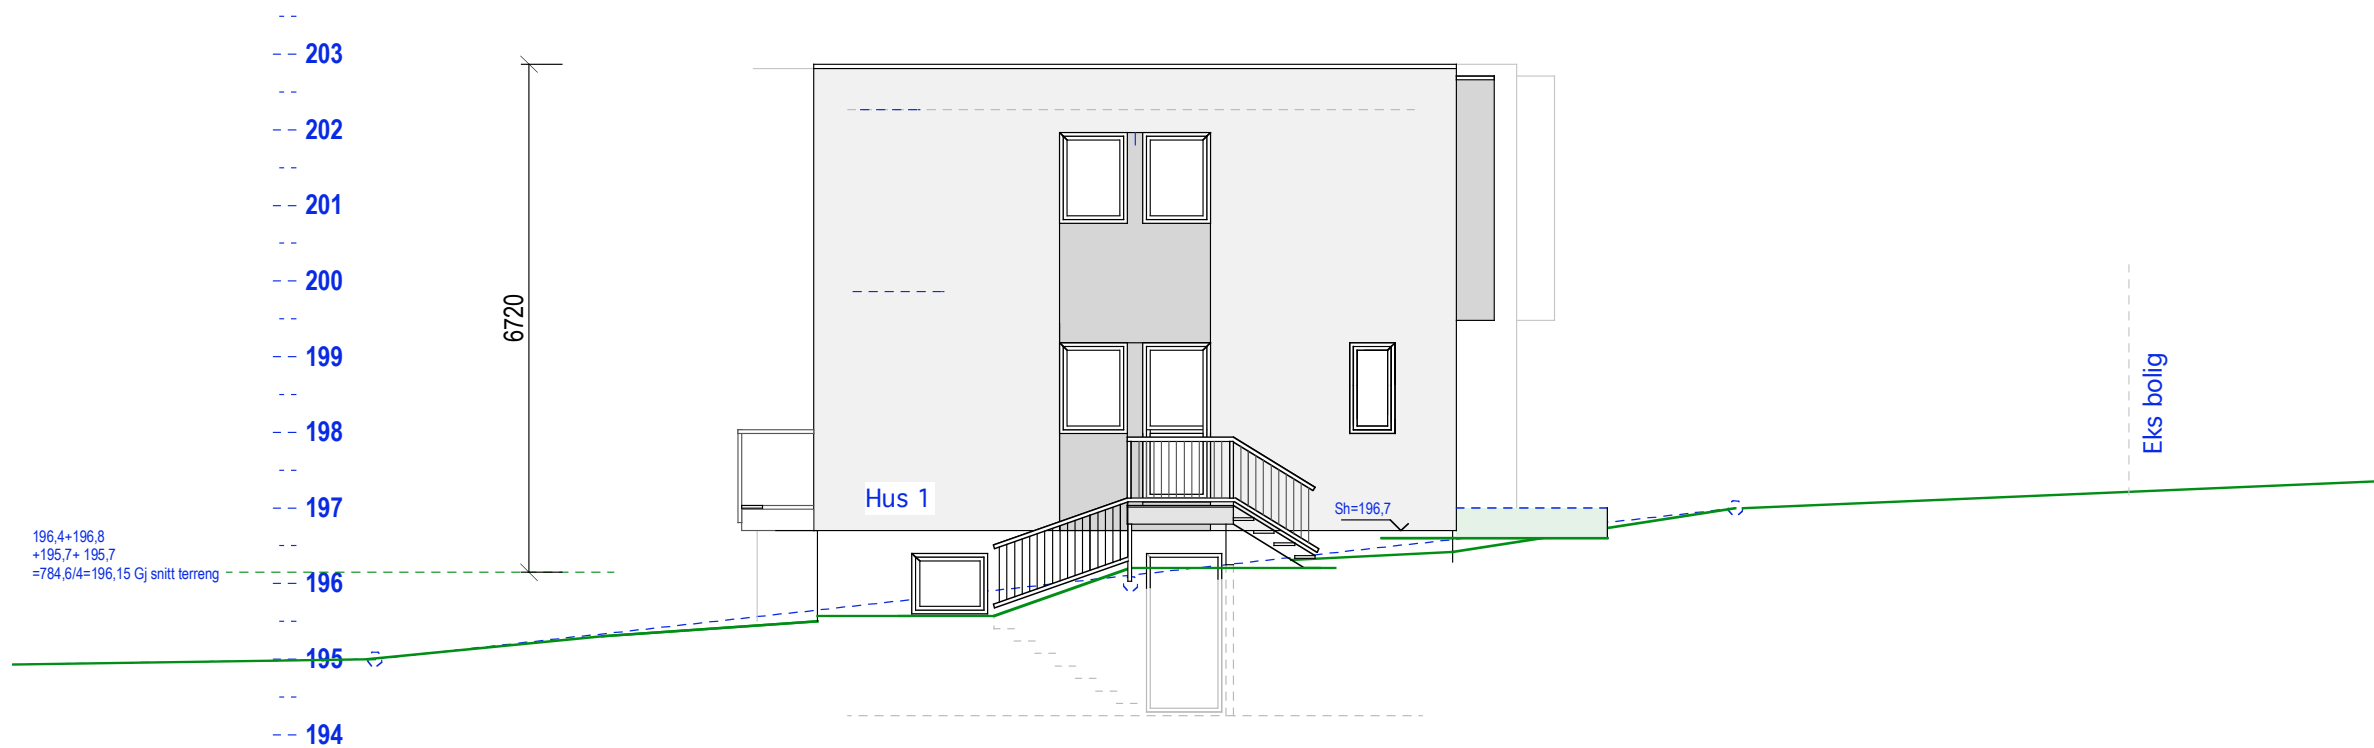

NORD ØST

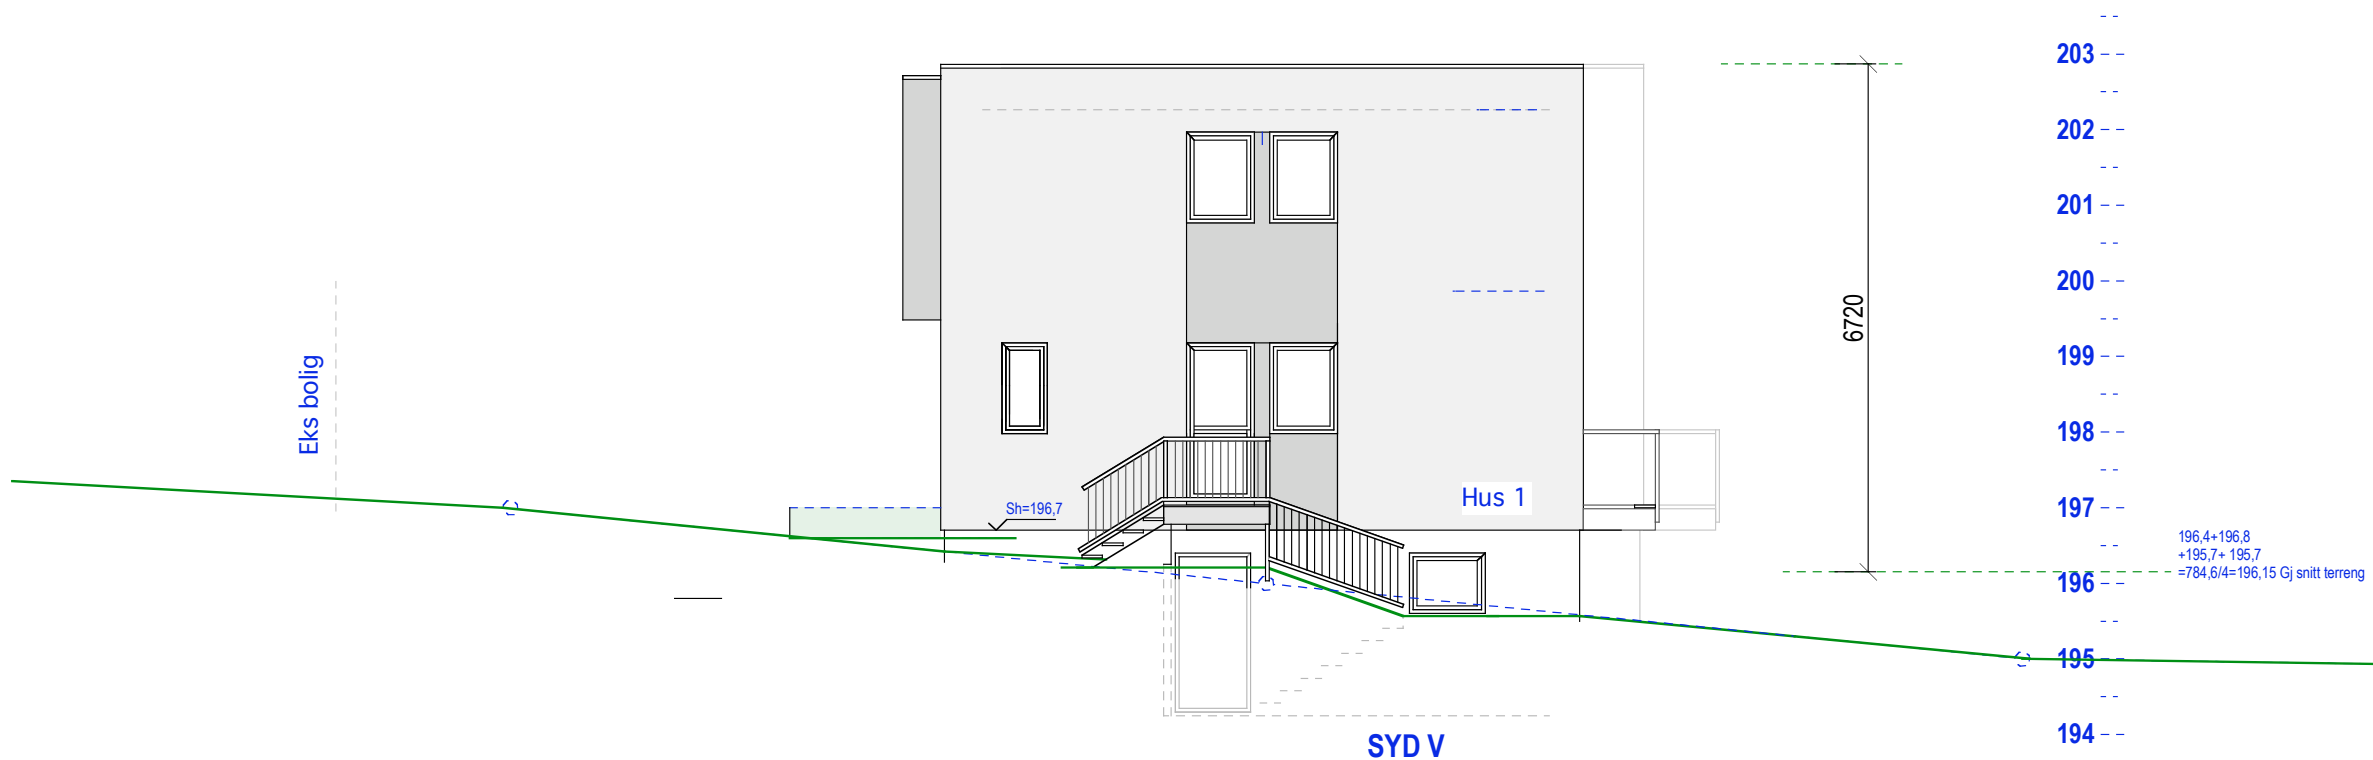

SYD V


E.1-3 Gavlfasader

90/79 Sandåsveien 9 A

MÅL 1:100

24-08-18

Siv.ark. Nils Haugrud.
Øvre Slottstgt.14, 0157 Oslo
Tlf 9518 9518

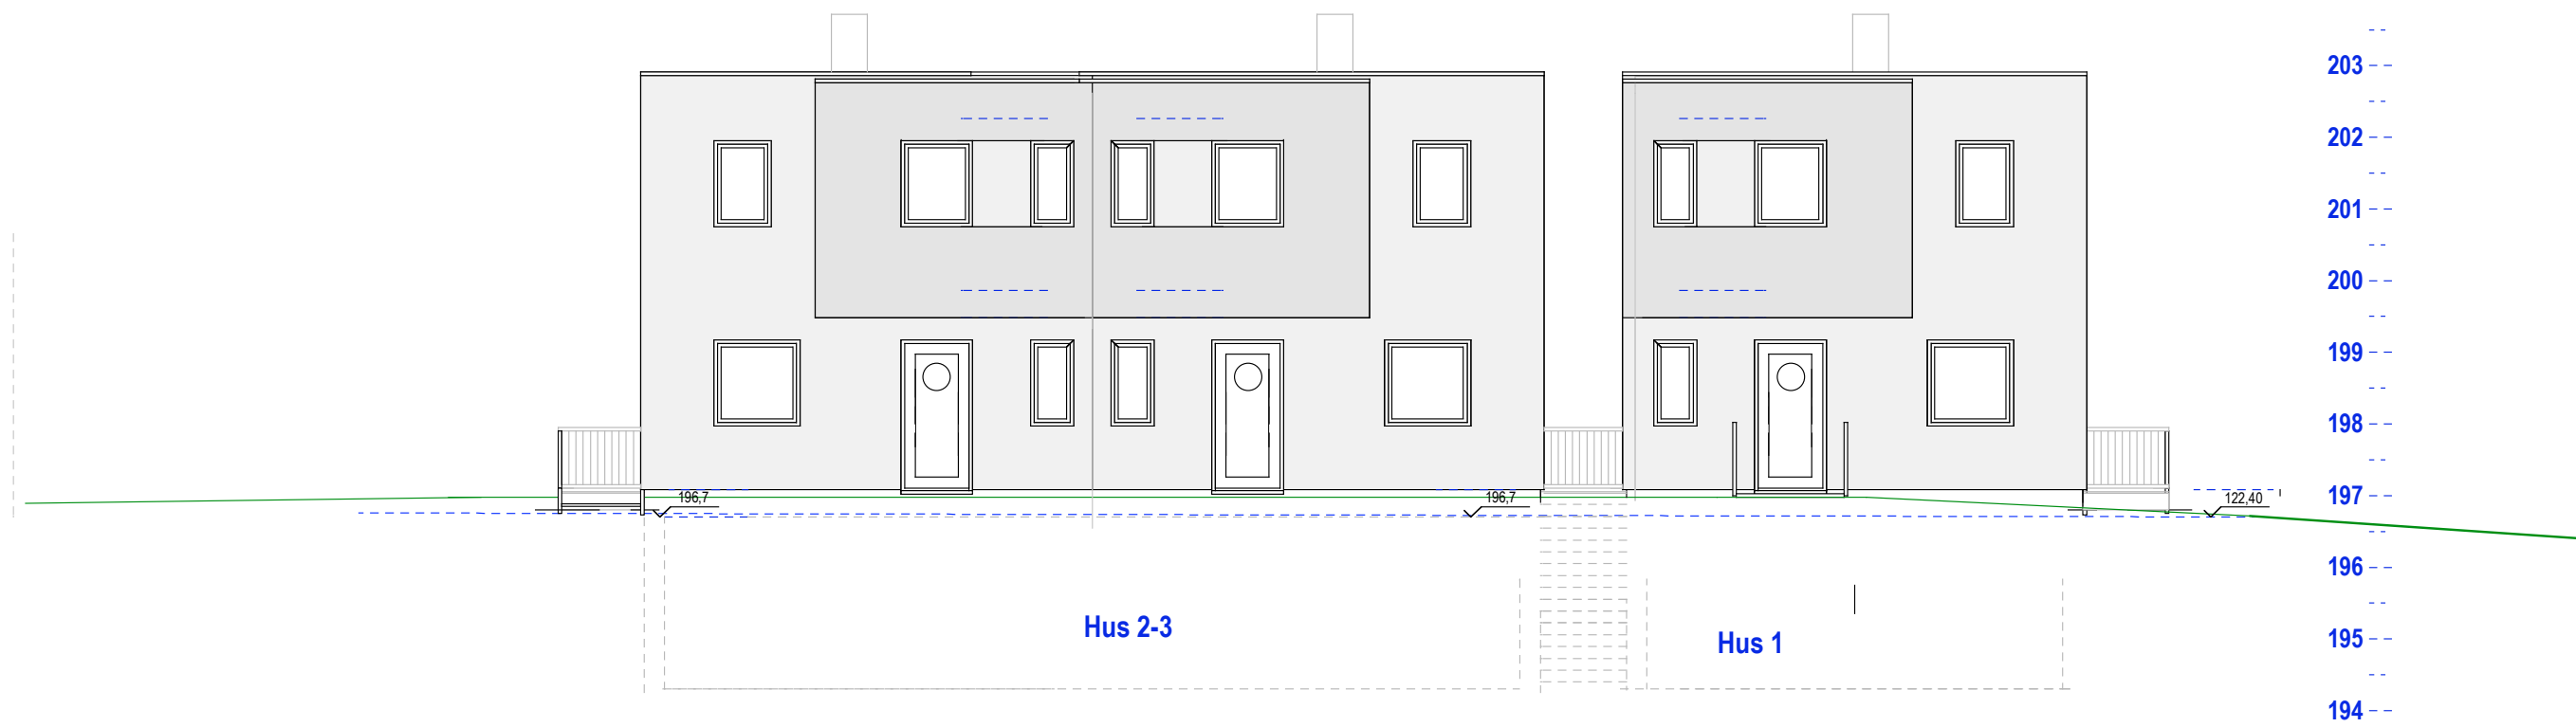

E.1-4 Langfasader

90/79 Sandåsveien 9 A

MÅL 1:100

24-08-18 01-08-19

Siv.ark. Nils Haugrud.
Øvre Slottsgt.14, 0157 Oslo
Tlf 9518 9518