



2.ETG BRA=57,0

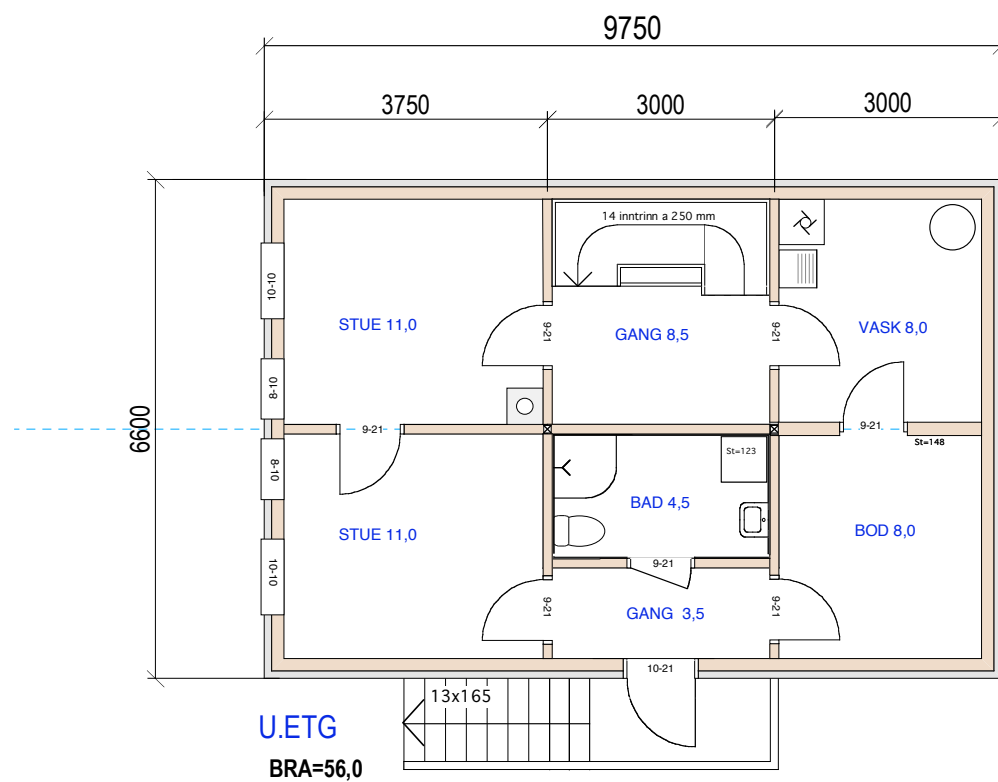

U.ETG  
BRA=56,0

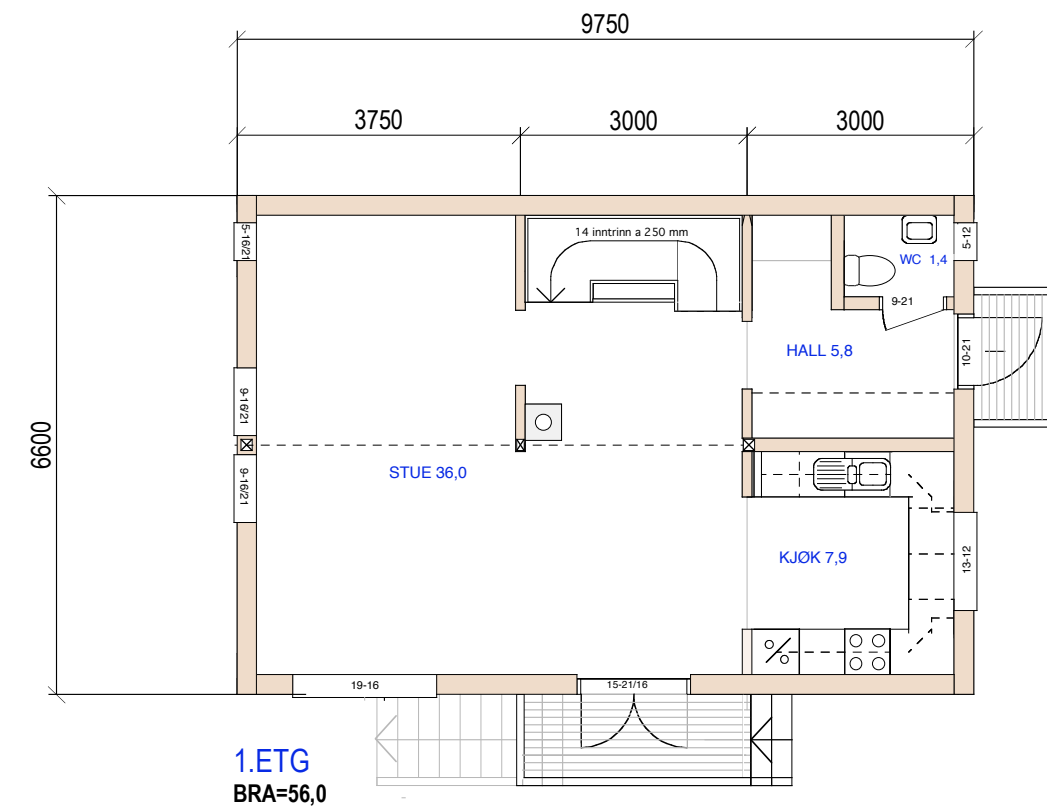

1.ETG  
BRA=56,0





Hus 5 E.1-1 Plan og snitt

90/79 Sandåsveien 9 A

MÅL 1:100  
10-06-19

Tiltakshaver:

Siv.ark. Nils Haugrud.  
Øvre Slottsgt. 14 0157 Oslo  
Tlf 9518 9518

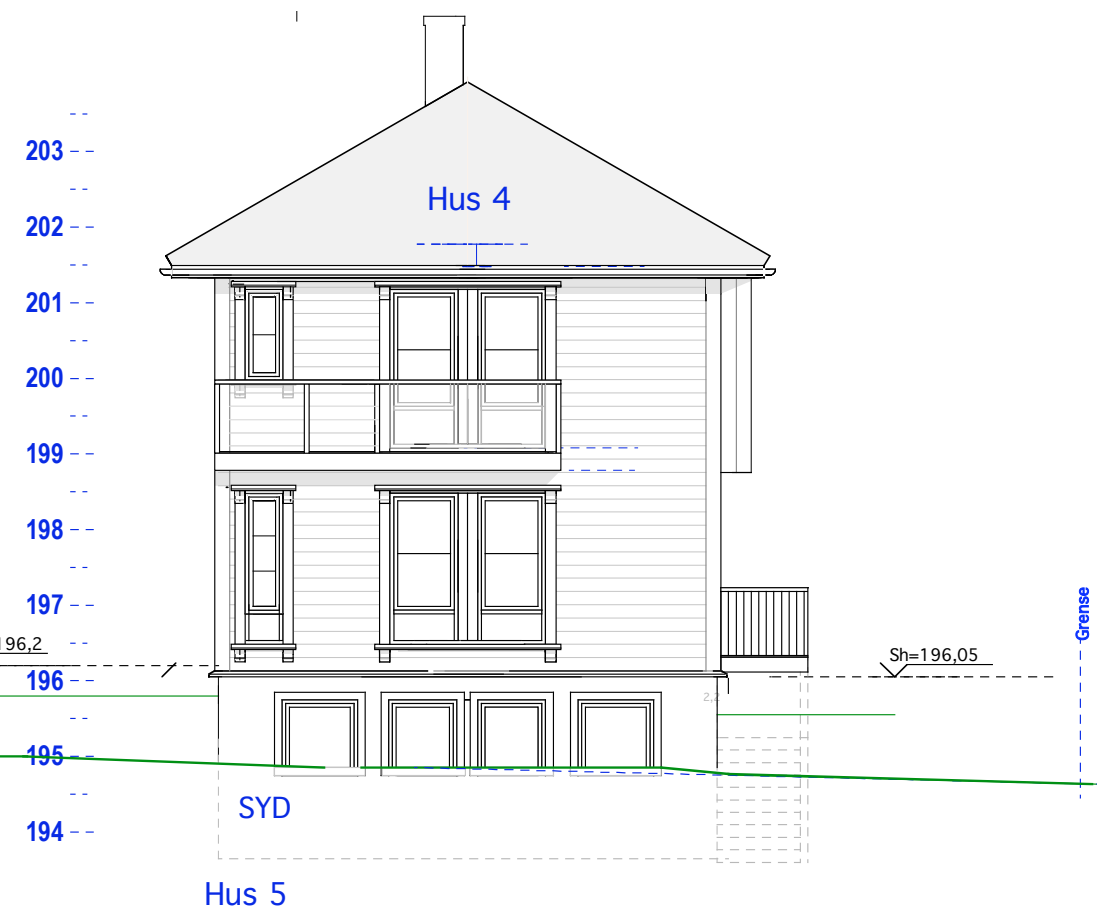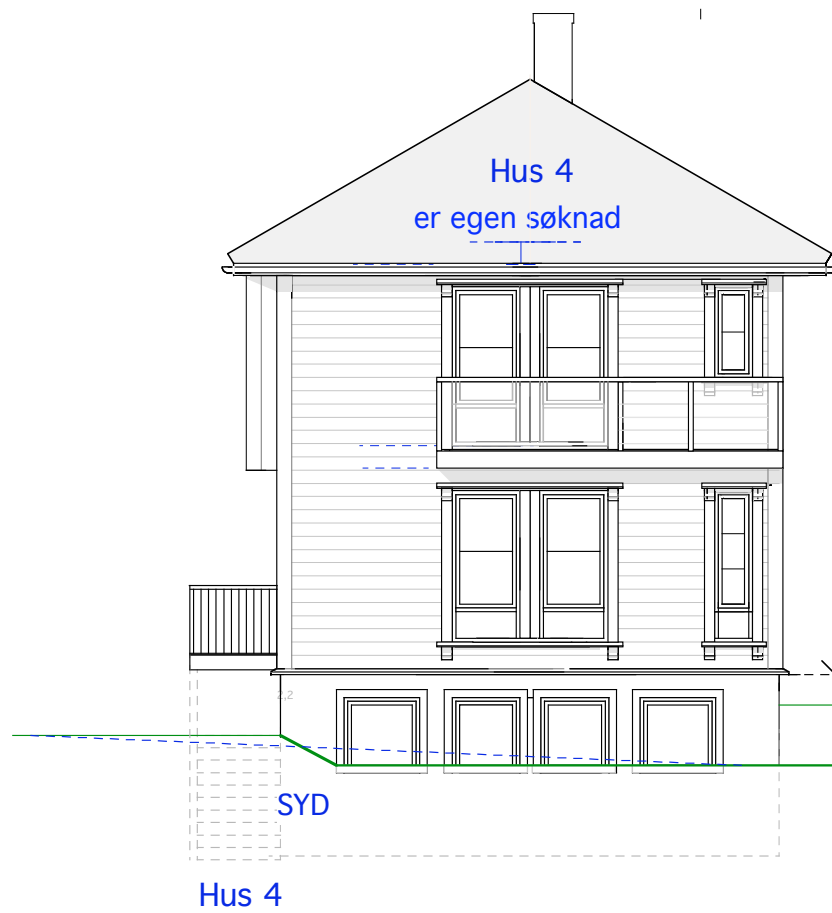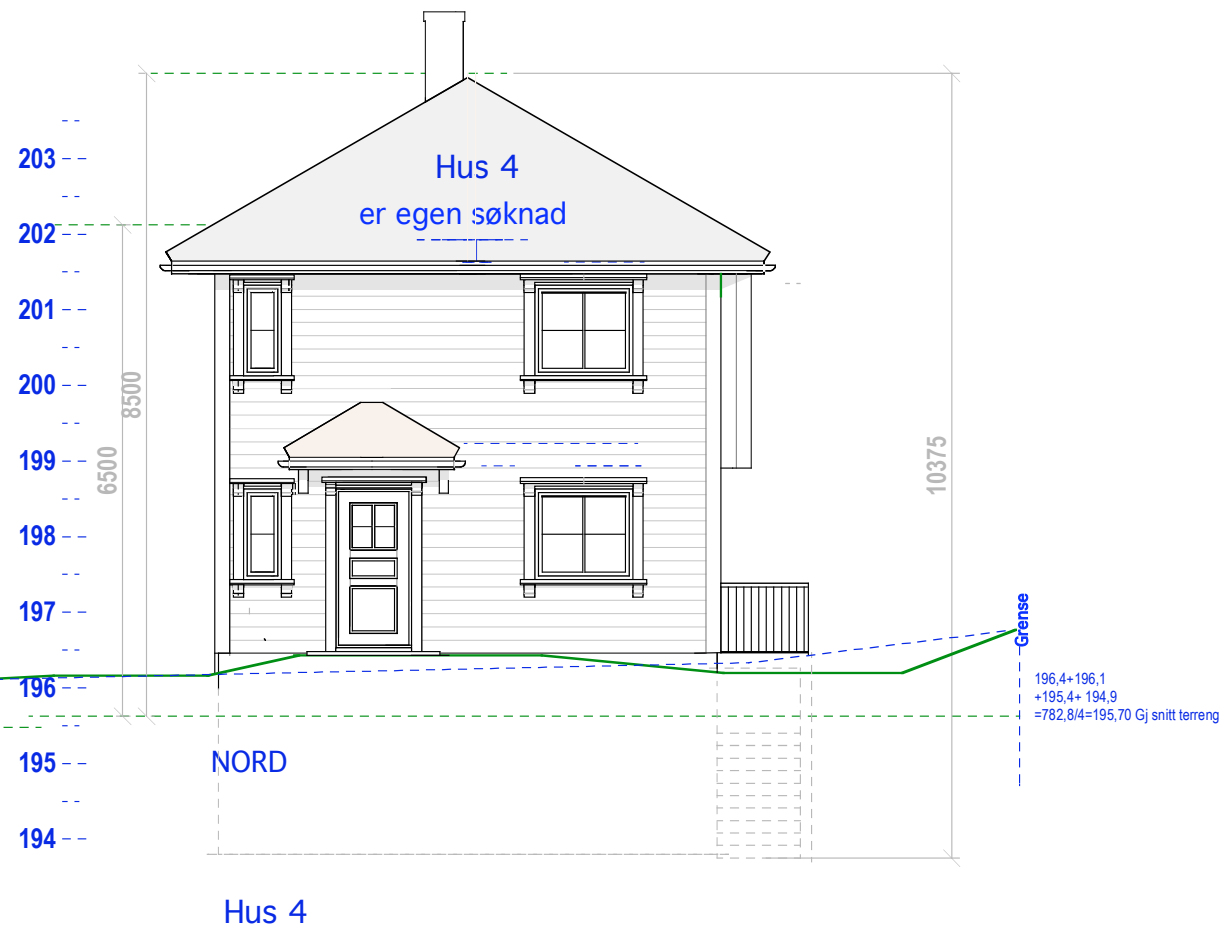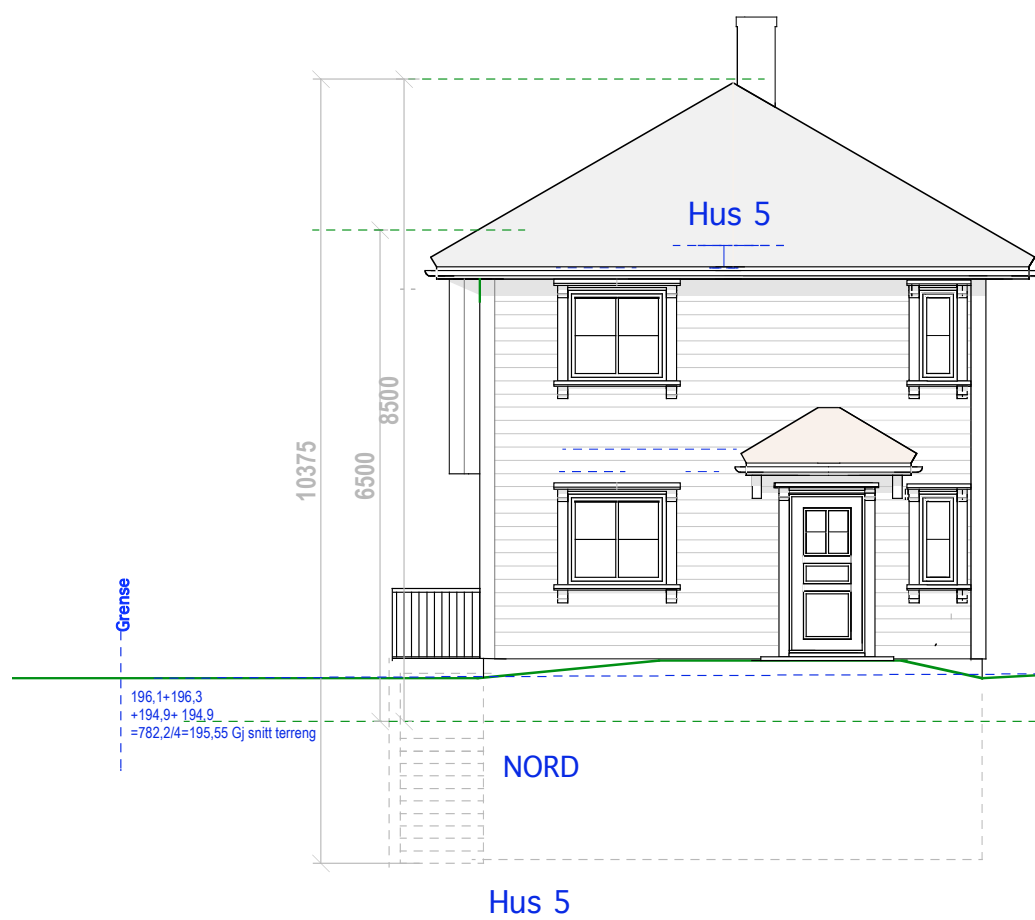



Hus 5 E.1-2 Gavlfasader

90/79 Sandåsveien 9A

MÅL 1:100  
10-06-19

Tiltakshaver:

Siv.ark. Nils Haugrud.  
Øvre Slottsgt. 14, 0157 Oslo  
Tlf 9518 9518

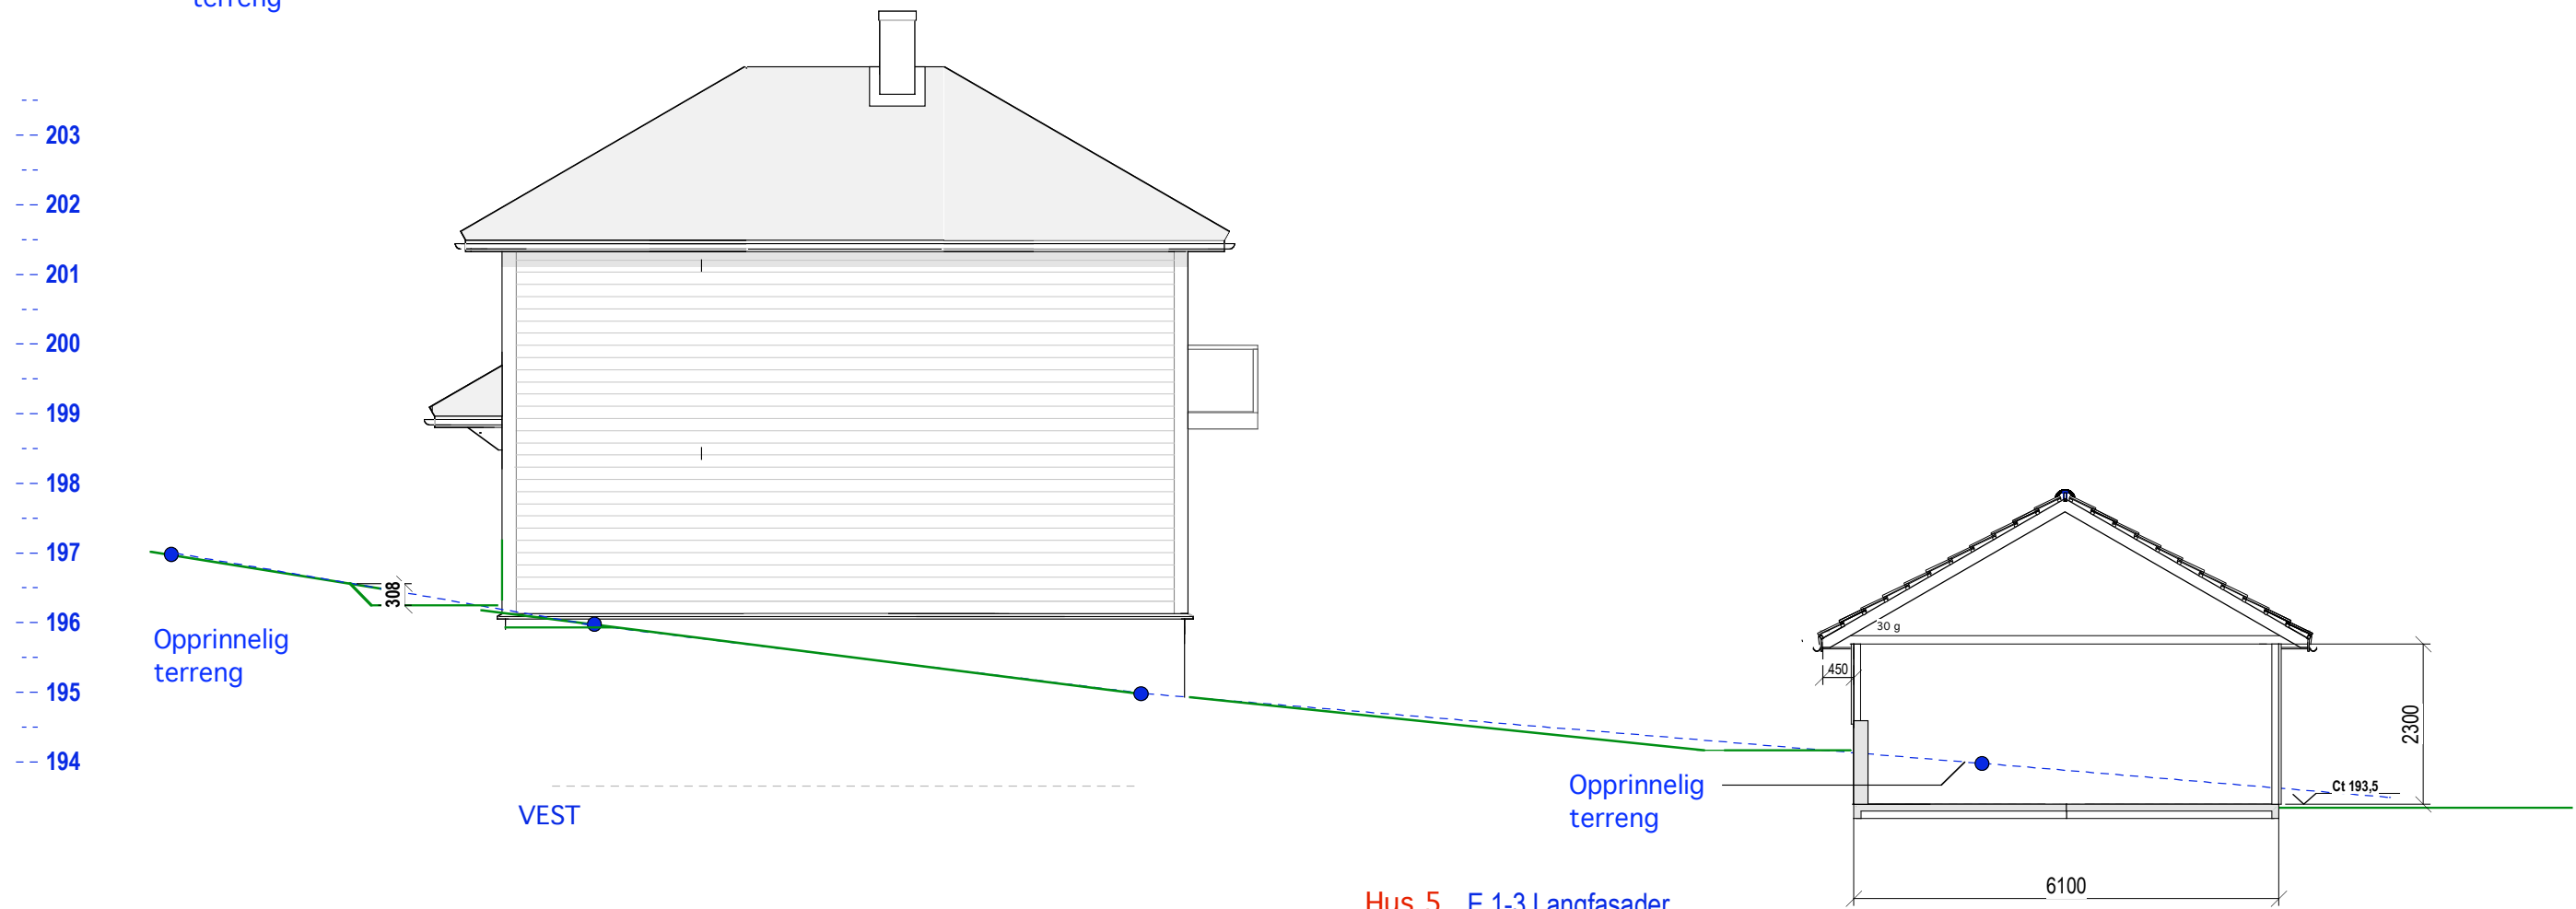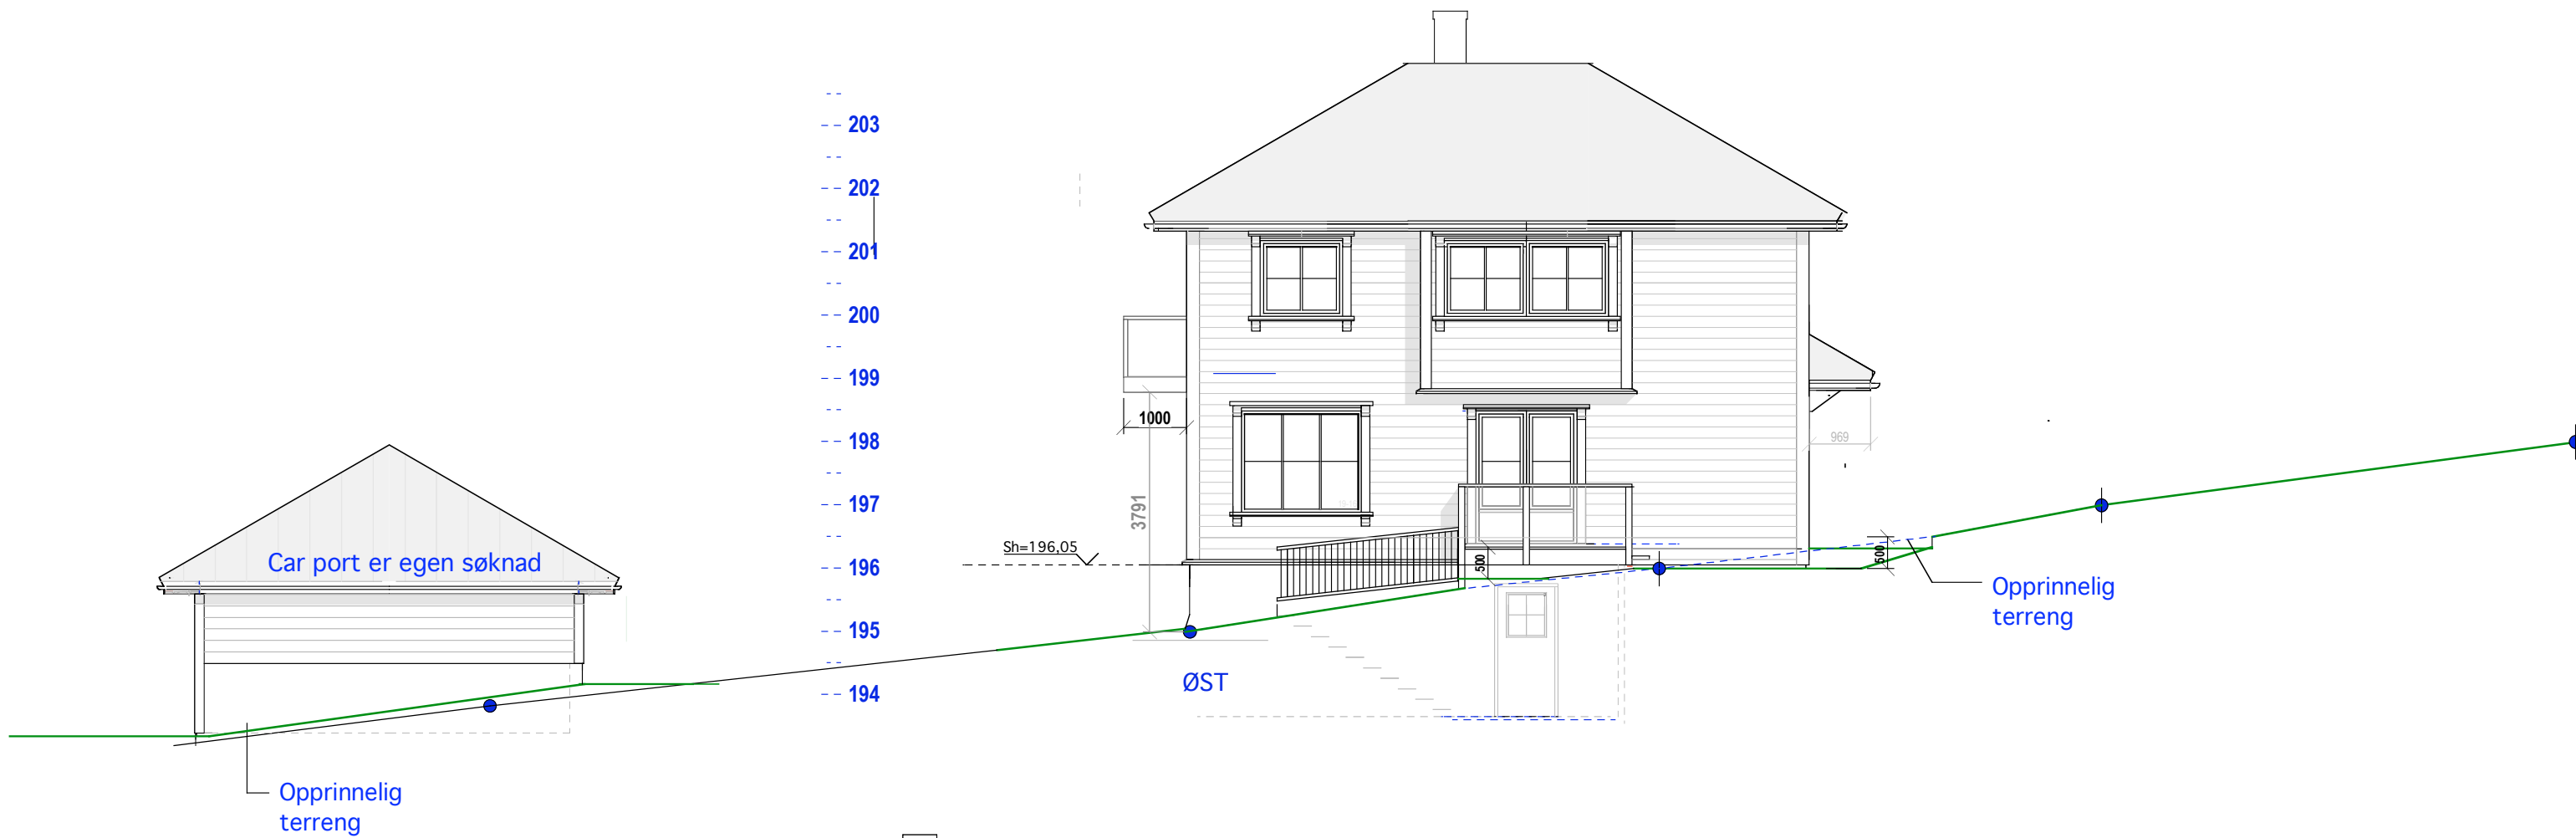

Hus 5 E.1-3 Langfasader

90/79 Sandåsveien 9 A

MÅL 1:100  
10-06-19

Tiltakshaver:

Siv.ark. Nils Haugrud,  
Øvre Slottsgt. 14 0157 Oslo  
Tlf 9518 9518