

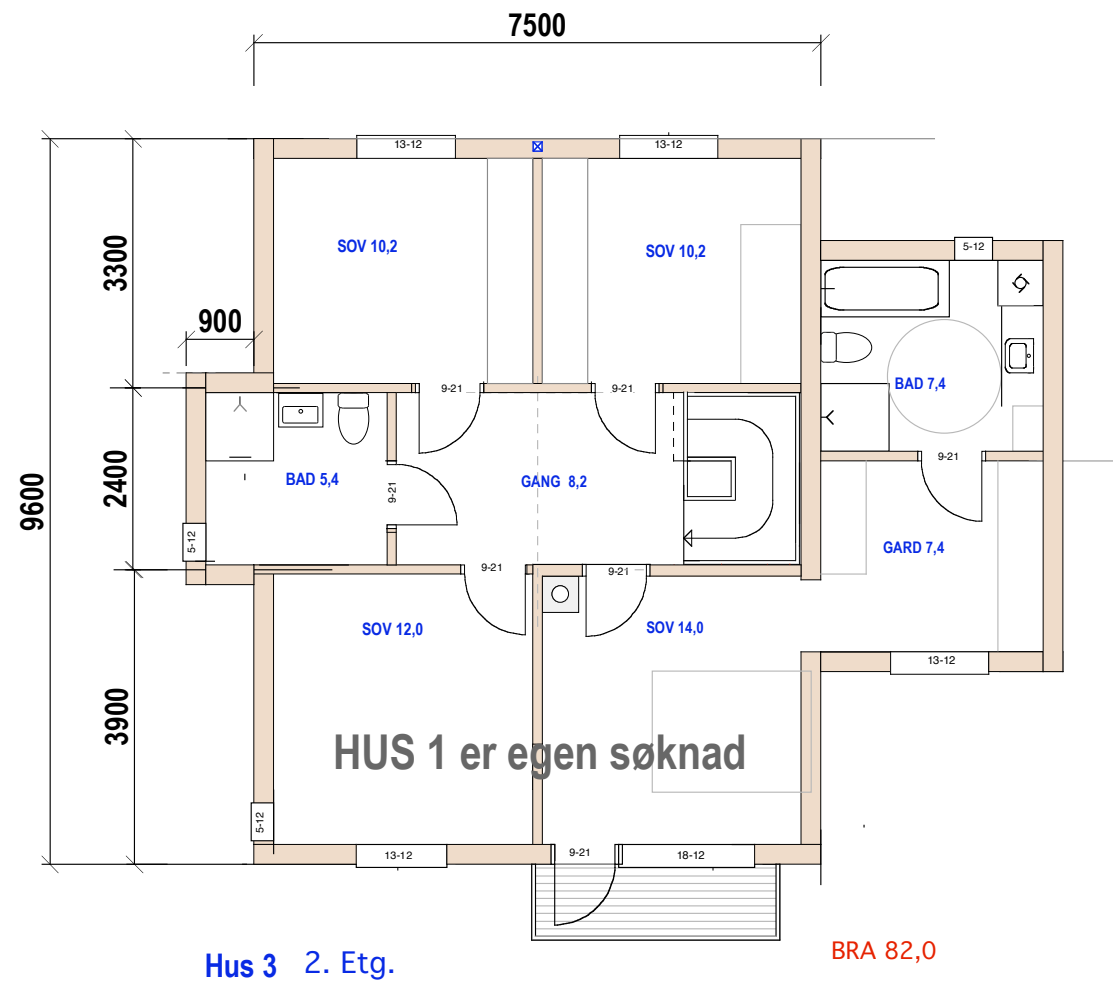


SNITT

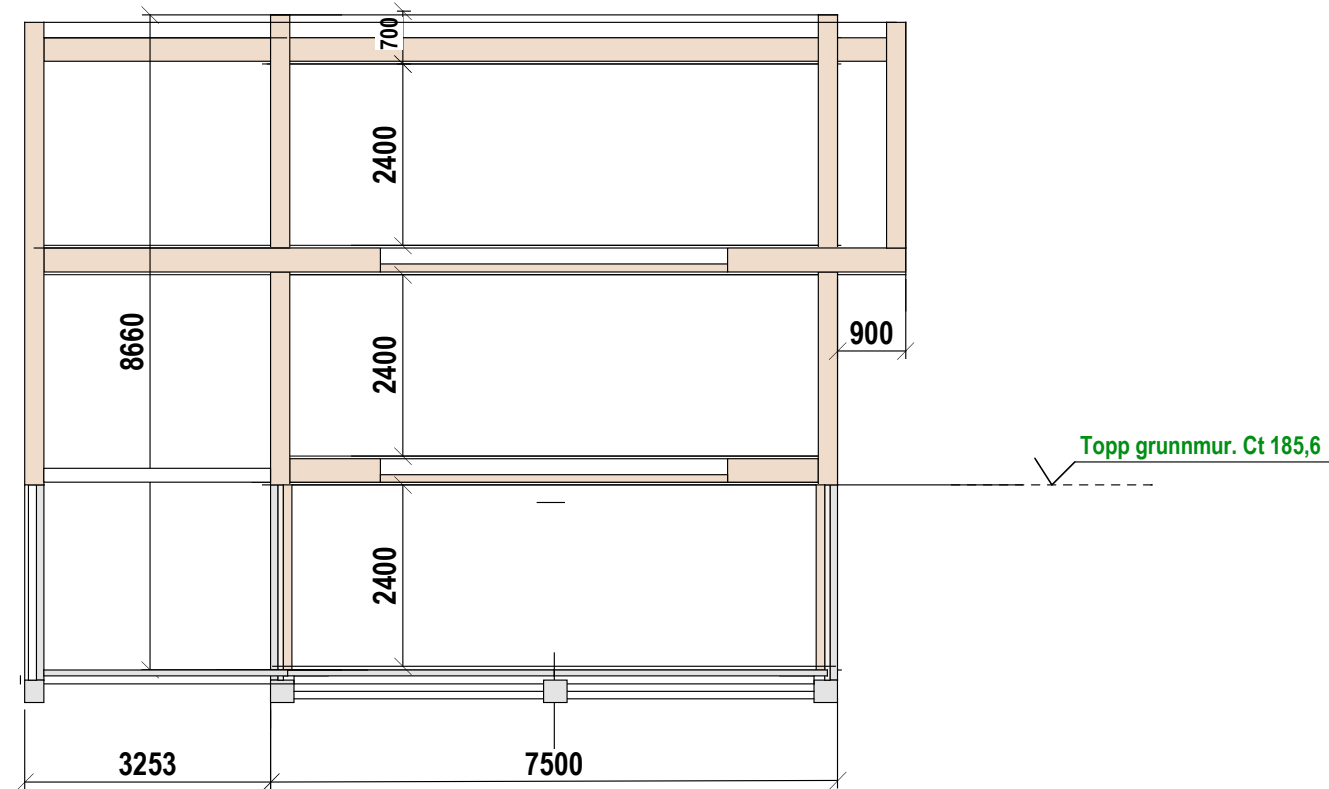

Hus 3 2. Etg.

BRA 82,0

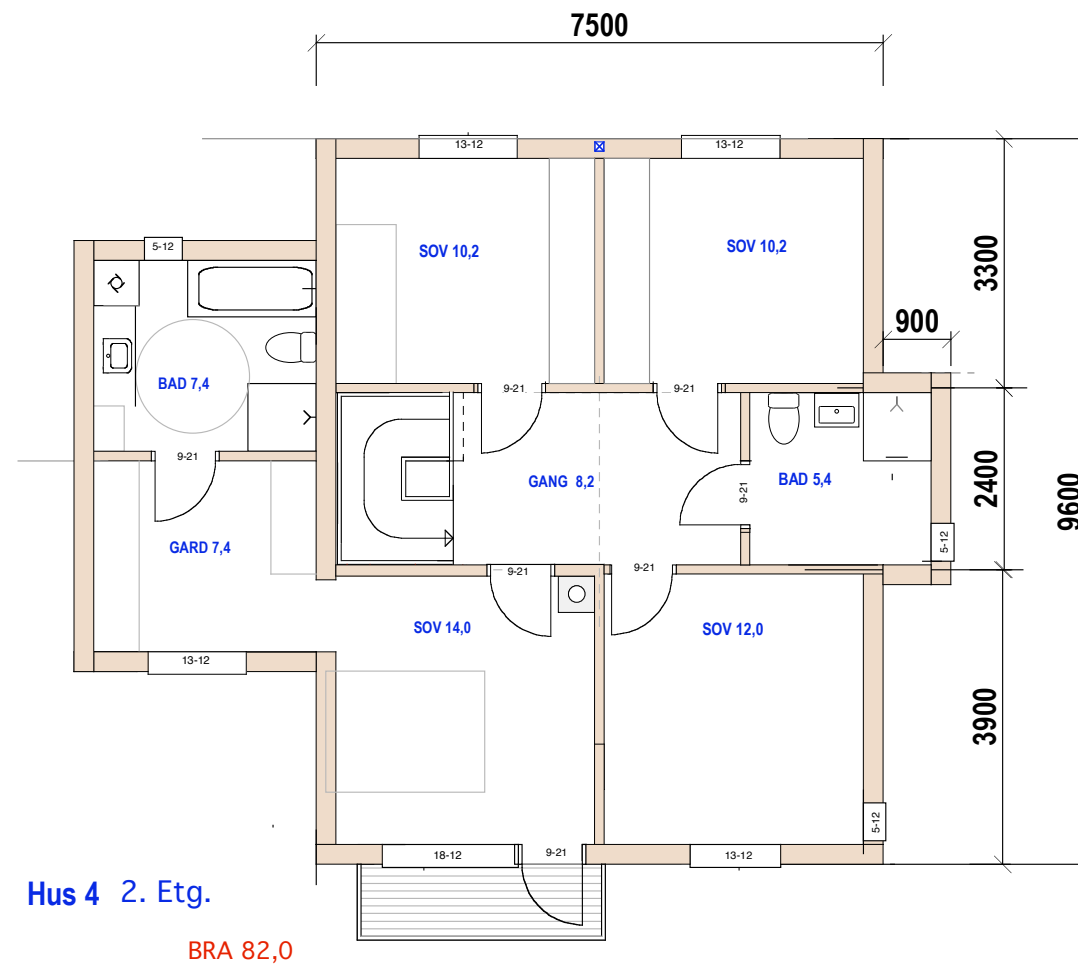

Hus 4 2. Etg.

BRA 82,0

Hus 4 E.1-1 Snitt og 2- etg





35/375 Skådalsveien 10 E

MÅL 1:100

28-06-19 23-01-20 02-11-20

TAKSHAVER:

Siv.ark. Nils Haugrud
Øvre Slottsgt. 14,
0157 Oslo

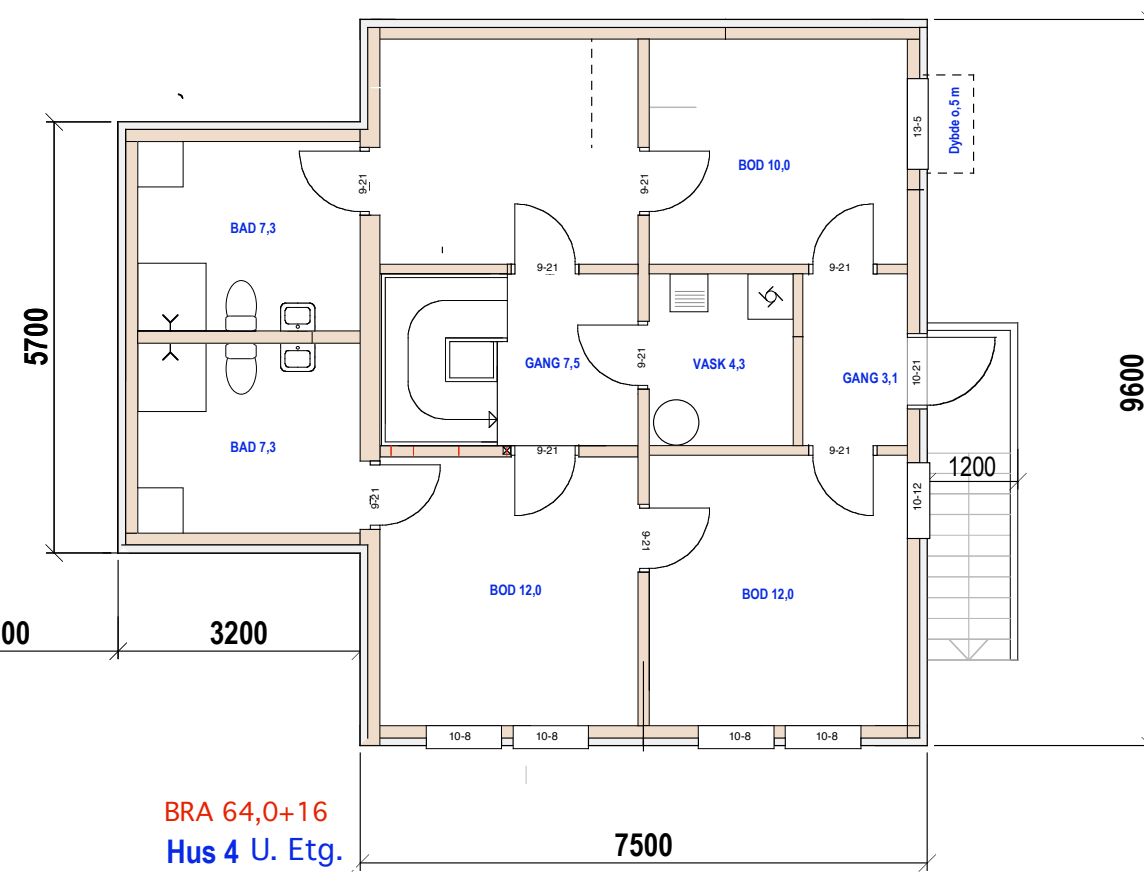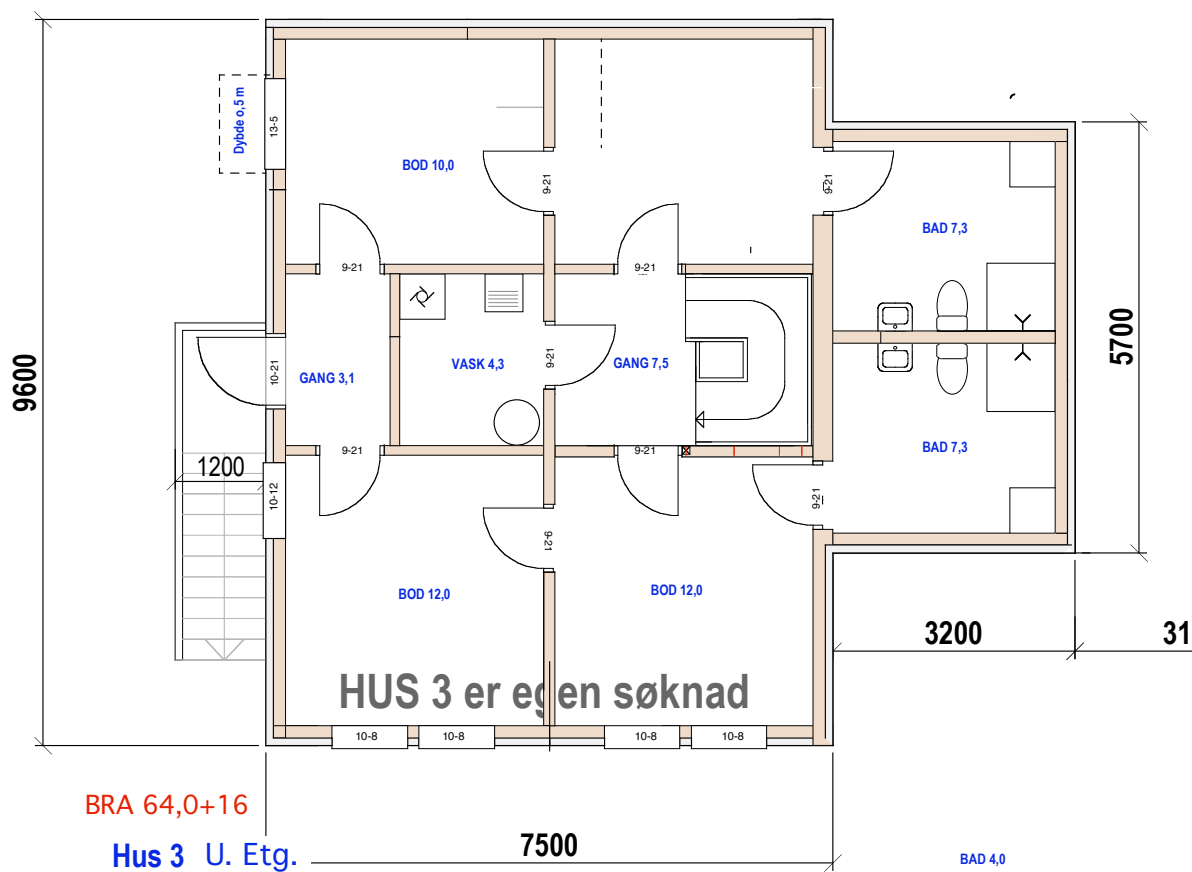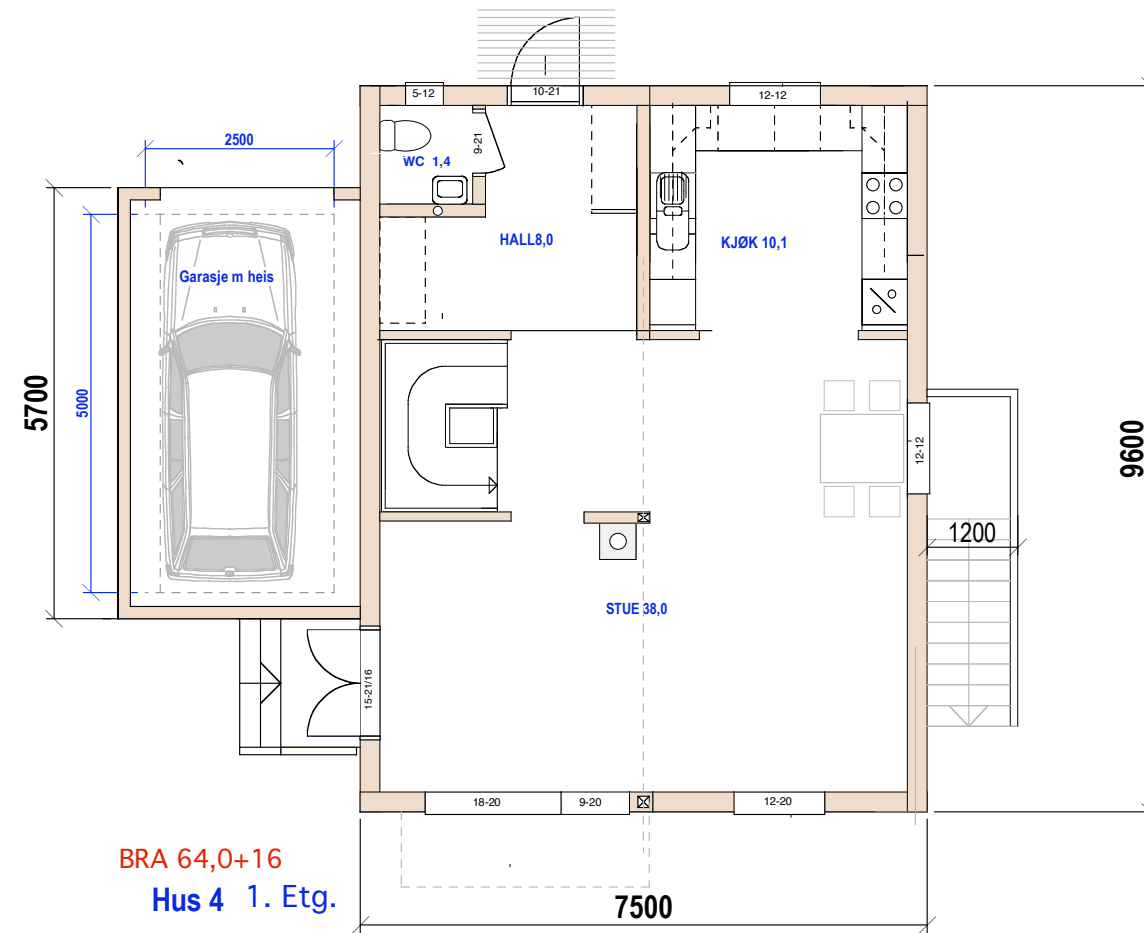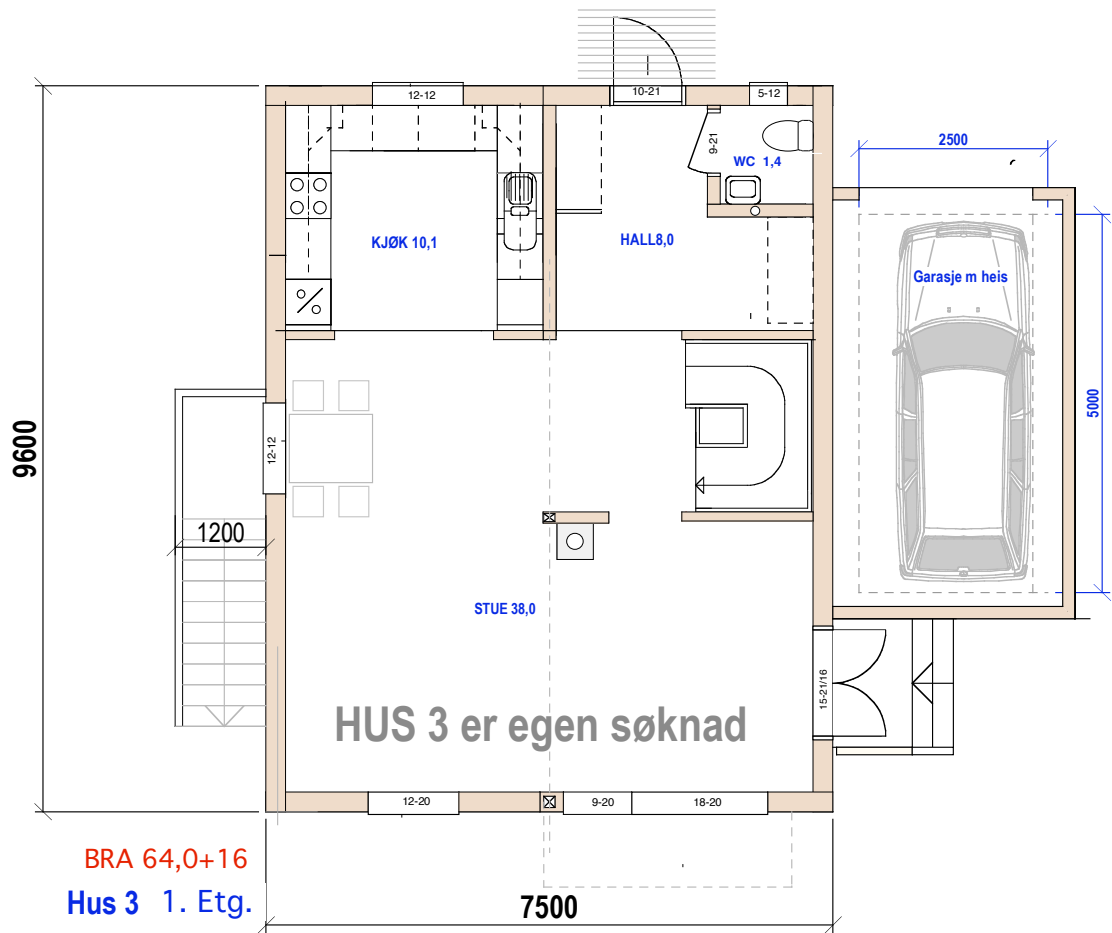

Hus 4 E.1-2 1.etg. og underetg.


35/375 Skådalsveien 10 E

MÅL 1:100

AKSHAVER:


28-06-19 23-01-20 02-11-20

Siv.ark. Nils Haugrud
Øvre Slottsgt. 14,
0157 Oslo

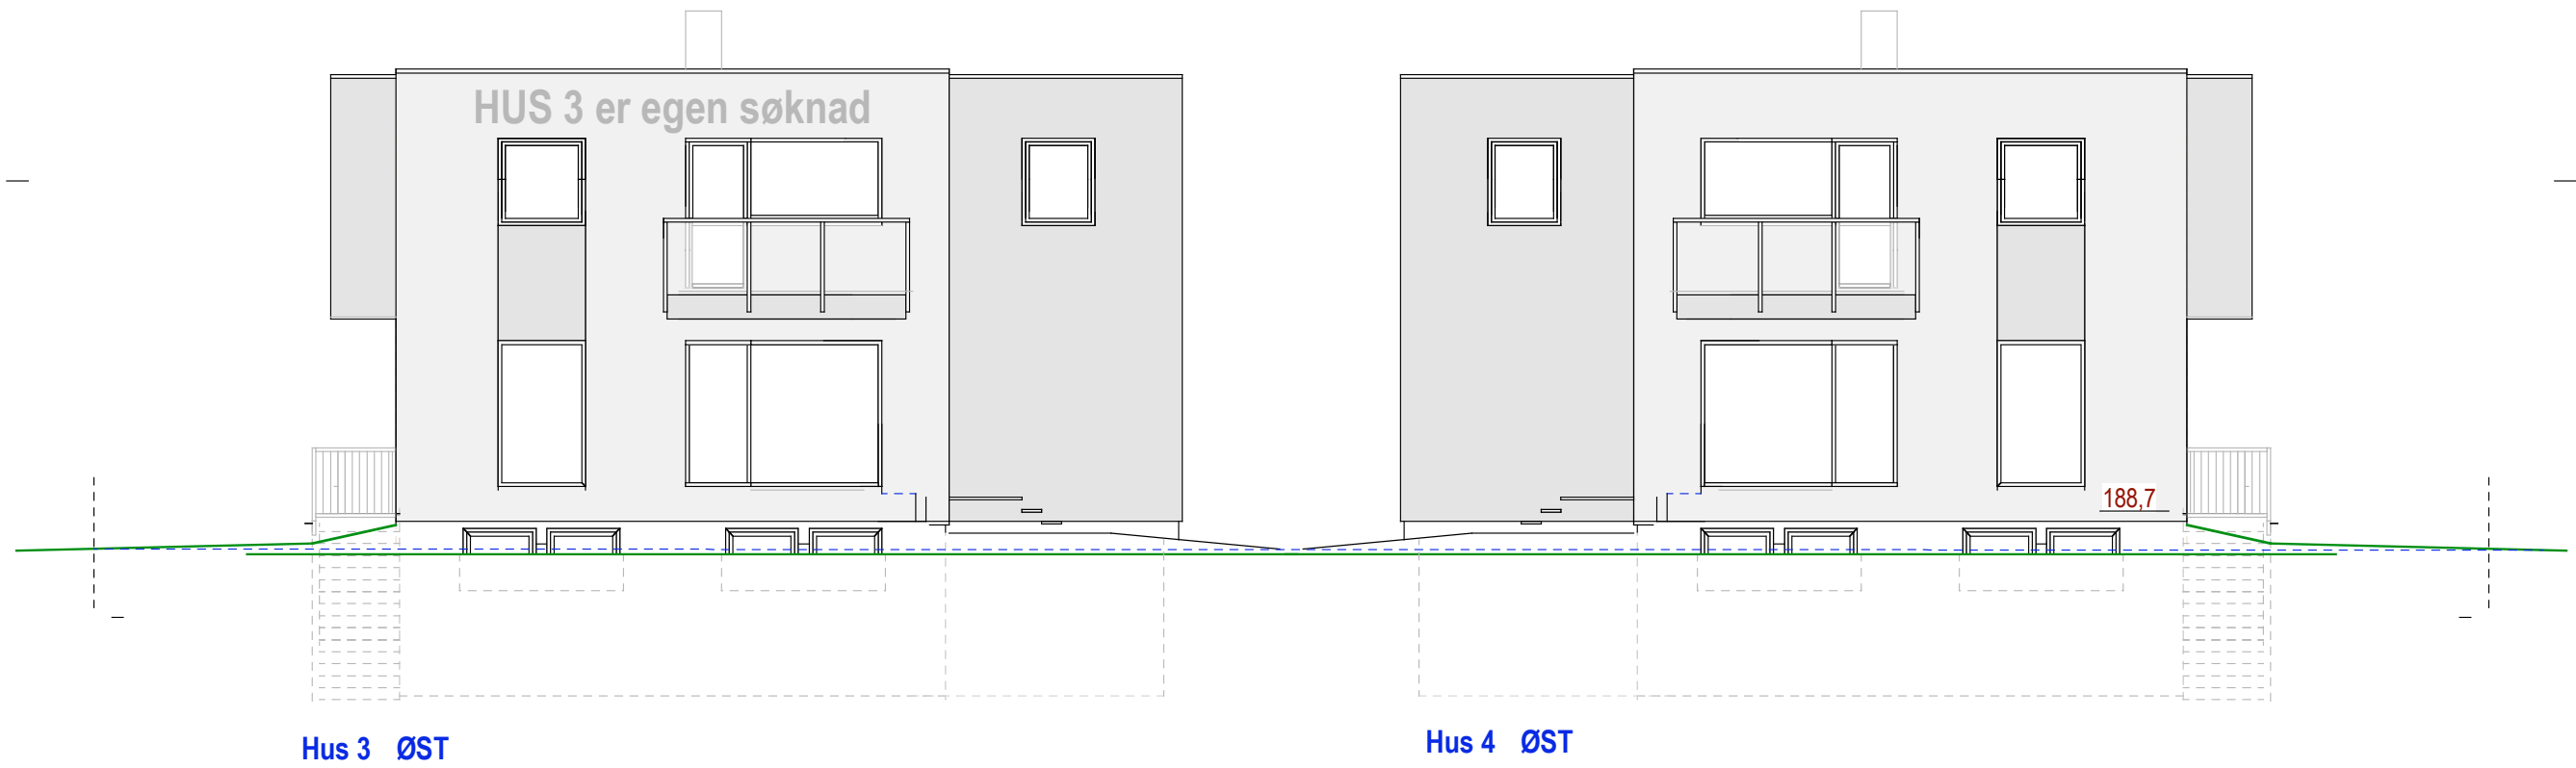

Hus 3 ØST

Hus 4 ØST

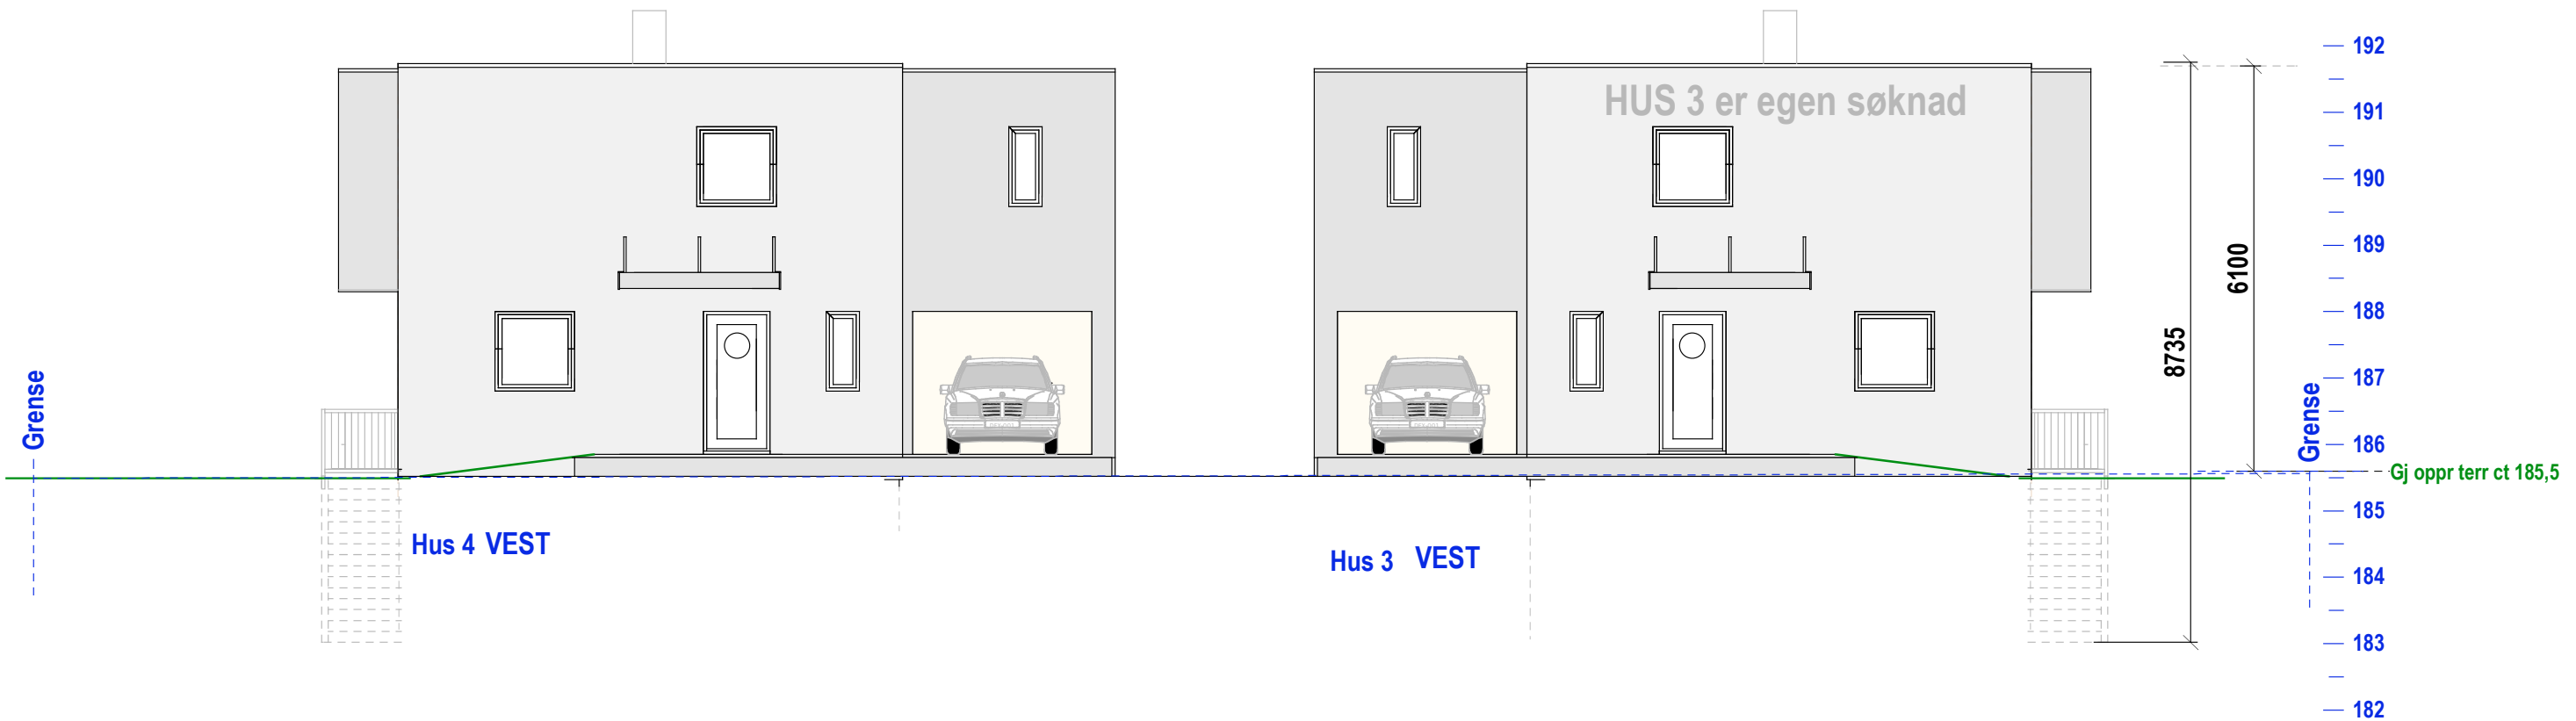

Hus 4 VEST

Hus 3 VEST

Hus 4 E.1-3 Fasade øst og vest

35/375 Skådalsveien 10 E



MÅL 1:100

28-06-19 23-01-20 02-11-20

TILTAKSHAVER:

Siv.ark. Nils Haugrud
Øvre Slottsgt. 14,
0157 Oslo

Gj oppr terr ct 185,5

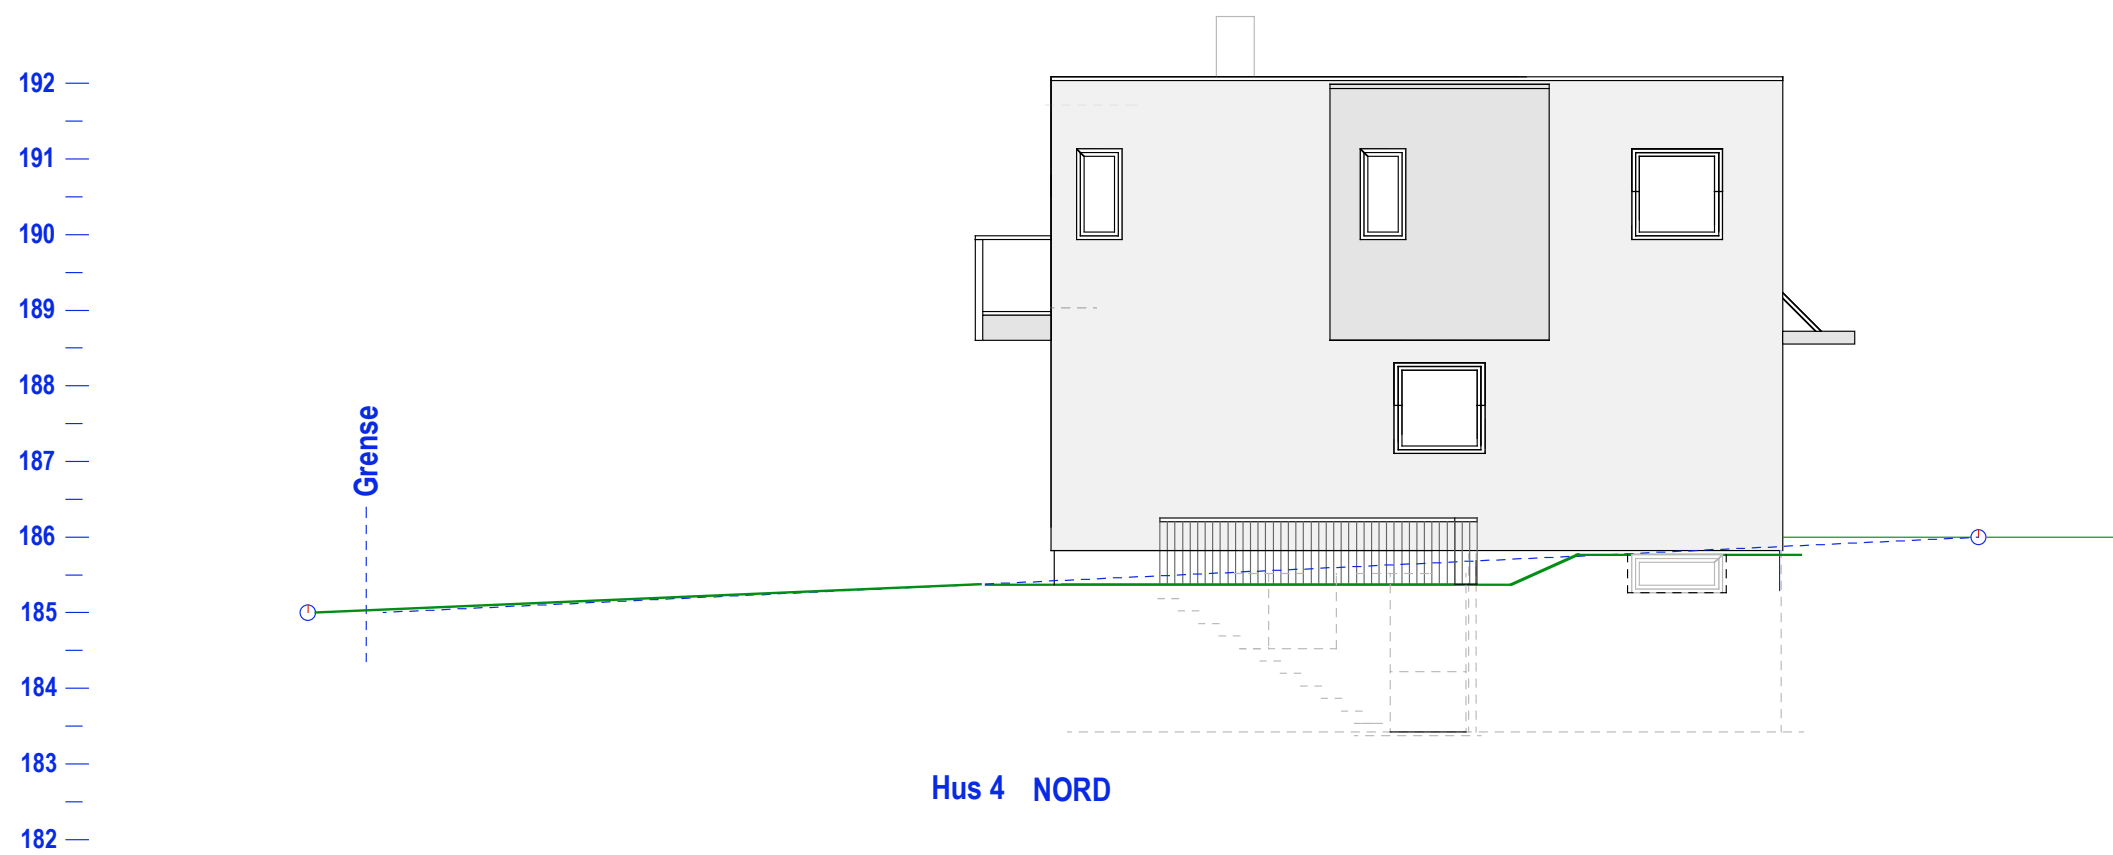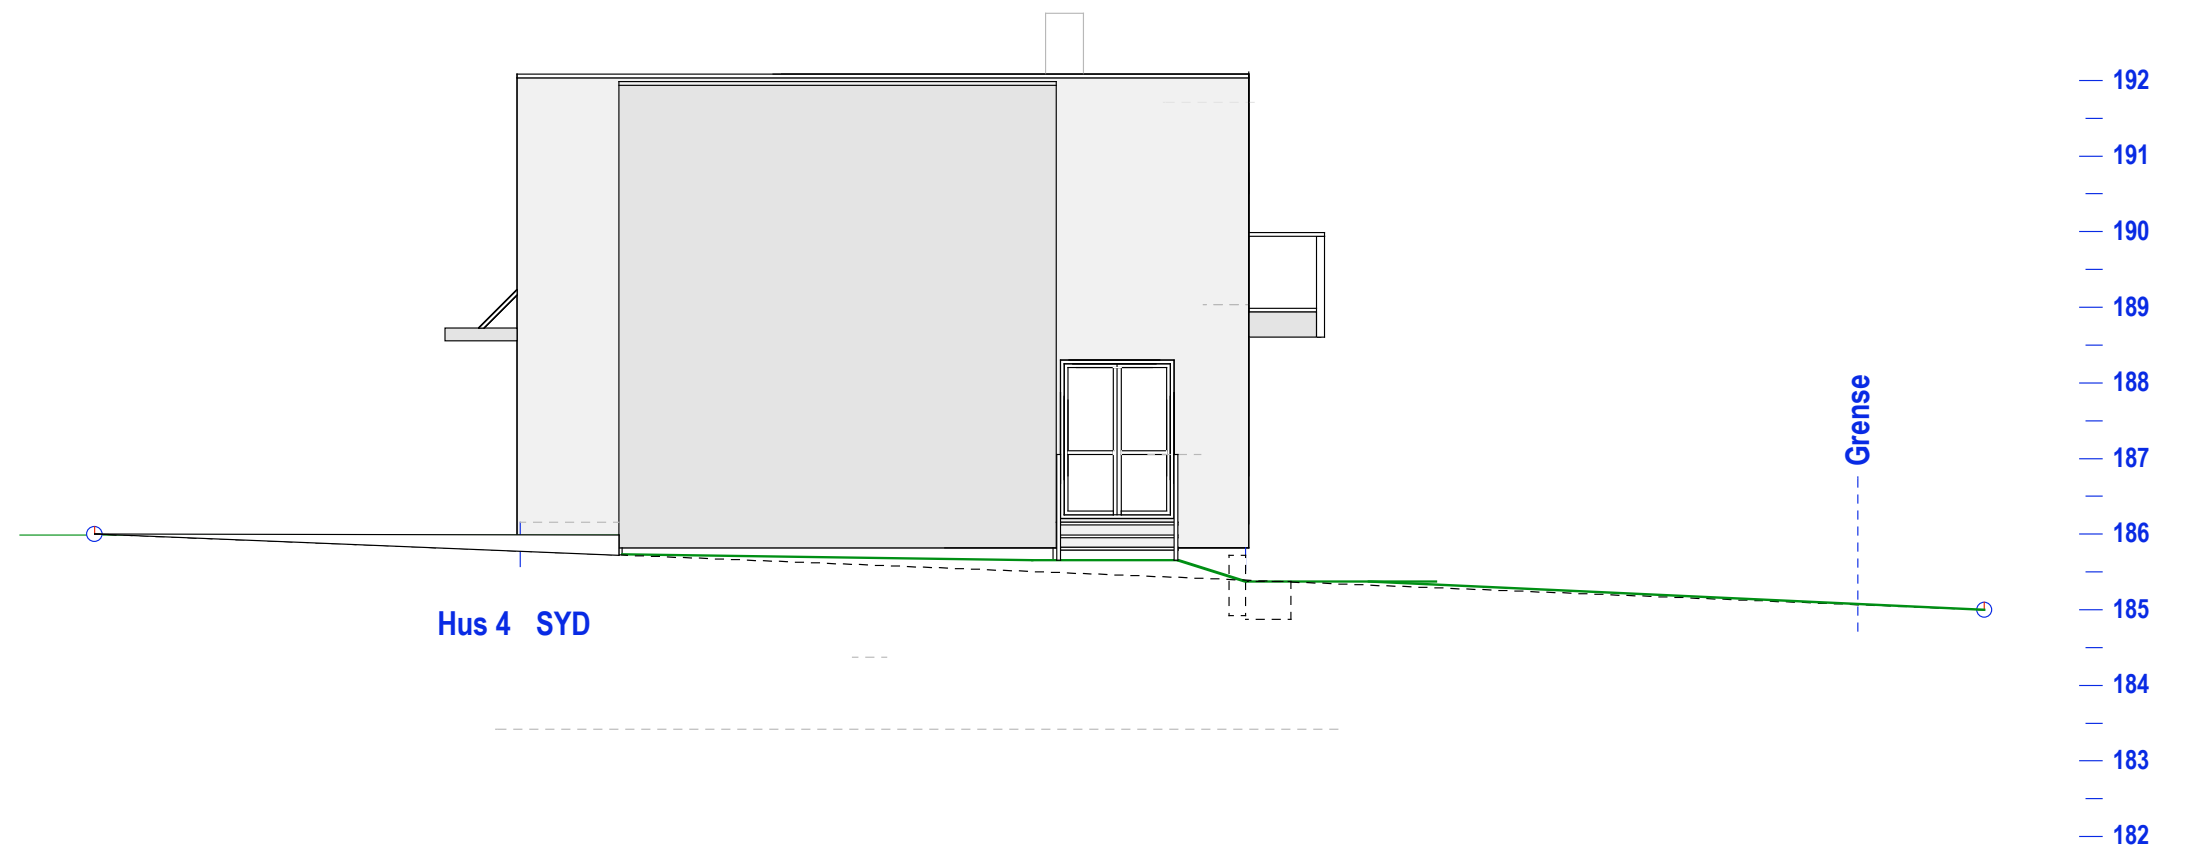

Hus-4 E.1-4 Fasade syd og nord

35/375 Skådalsveien 10 E

MÅL 1:100

28-06-19 23-01-20 02-11-20

TILTAKSHAVER:

Siv.ark. Nils Haugrud
Øvre Slottsgt. 14,
0157 Oslo