




SNITT -Bolig

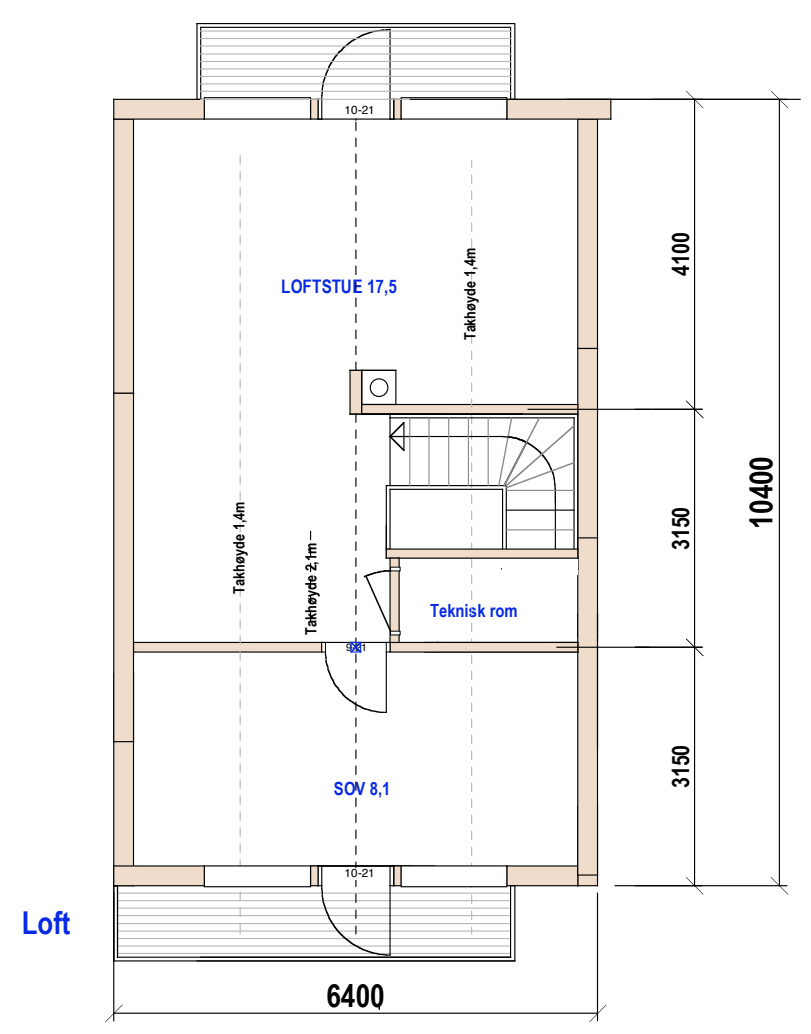

Loft

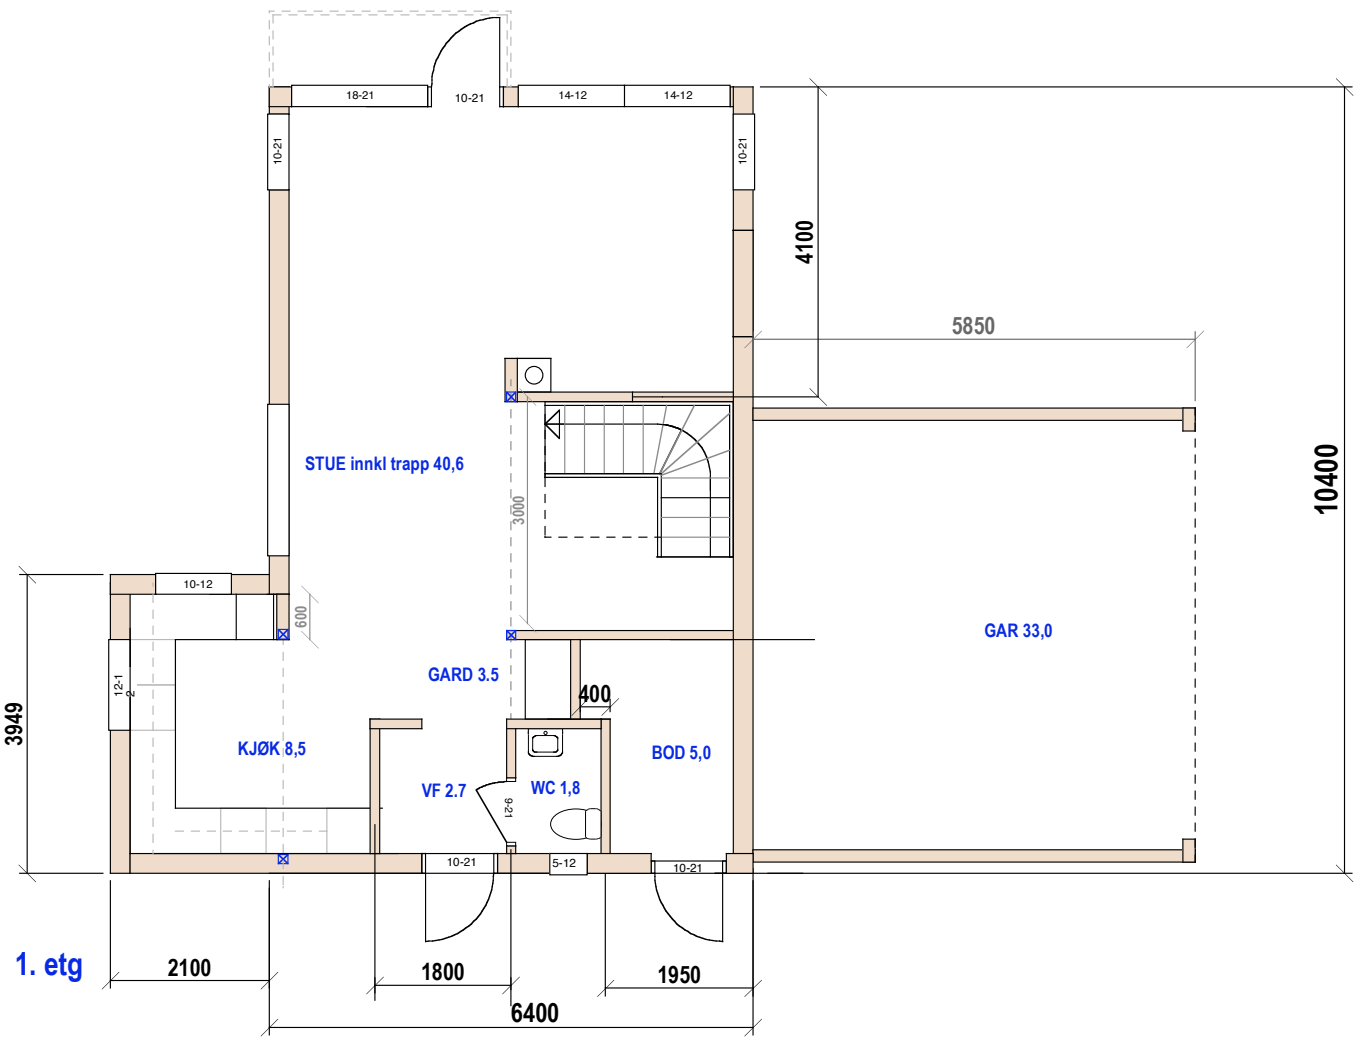

1. etg

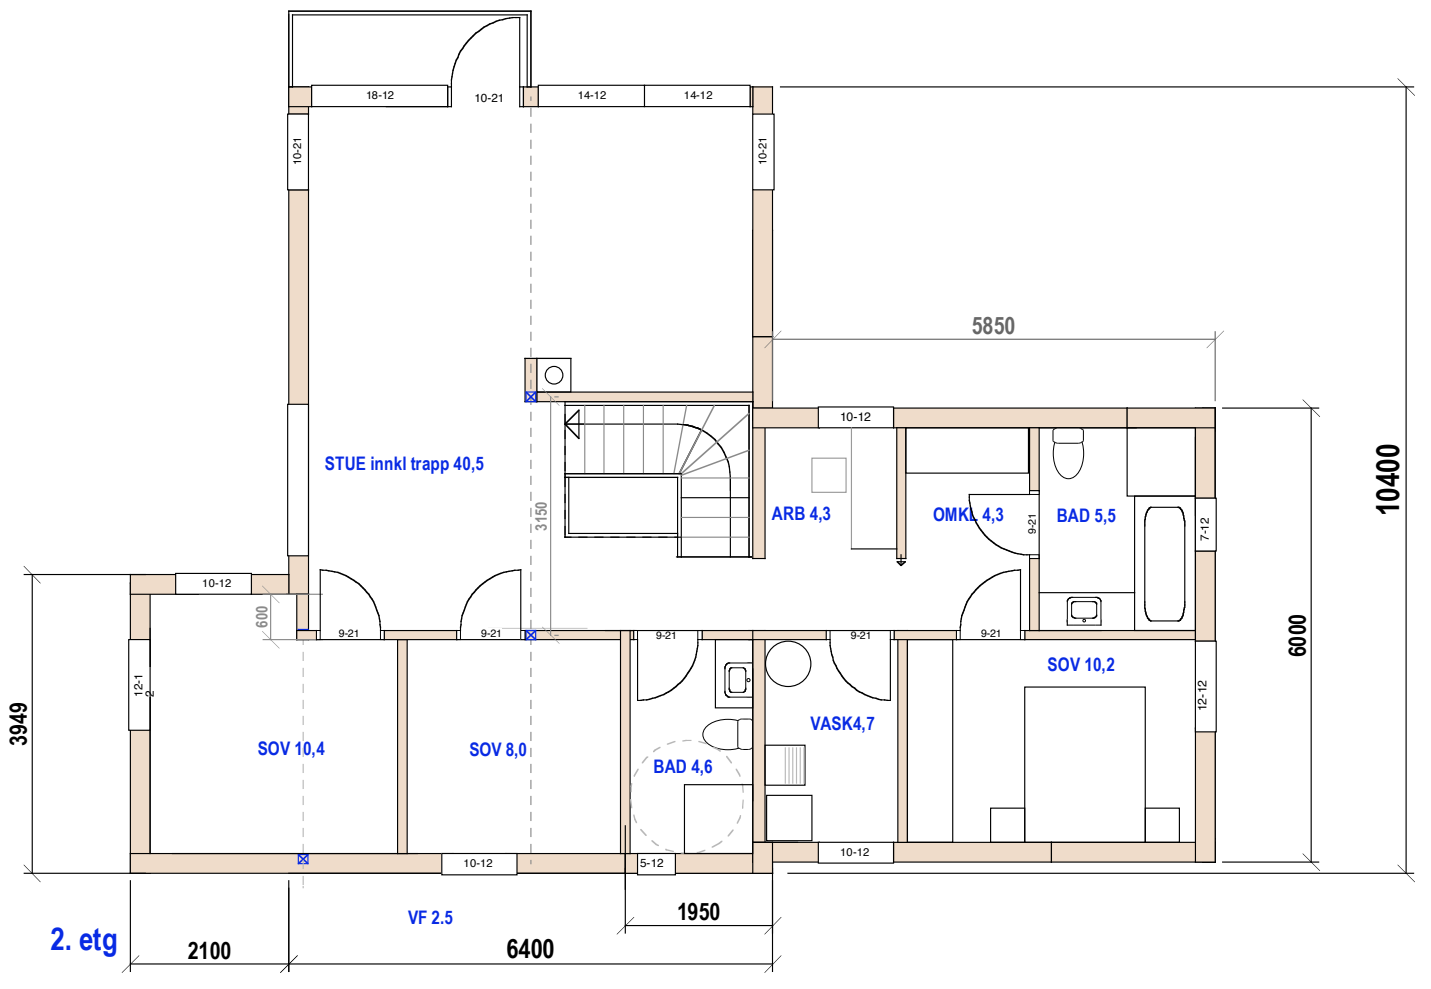

2. etg

E.1-1 Plan PLAN OG SNITT

/ Skådalsveien 8 B

MÅL 1:100
04-08-20

TILTAKSHAVER:

Siv.ark. Nils Haugrud
Øvre Slottsgt. 14,
0157 Oslo





E.1-2 Fasade NØ og SV

/ Skådalsveien 8 B

MÅL 1:100
04-08-20

TILTAKSHAVER:

Siv.ark. Nils Haugrud
Øvre Slottsgt. 14,
0157 Oslo

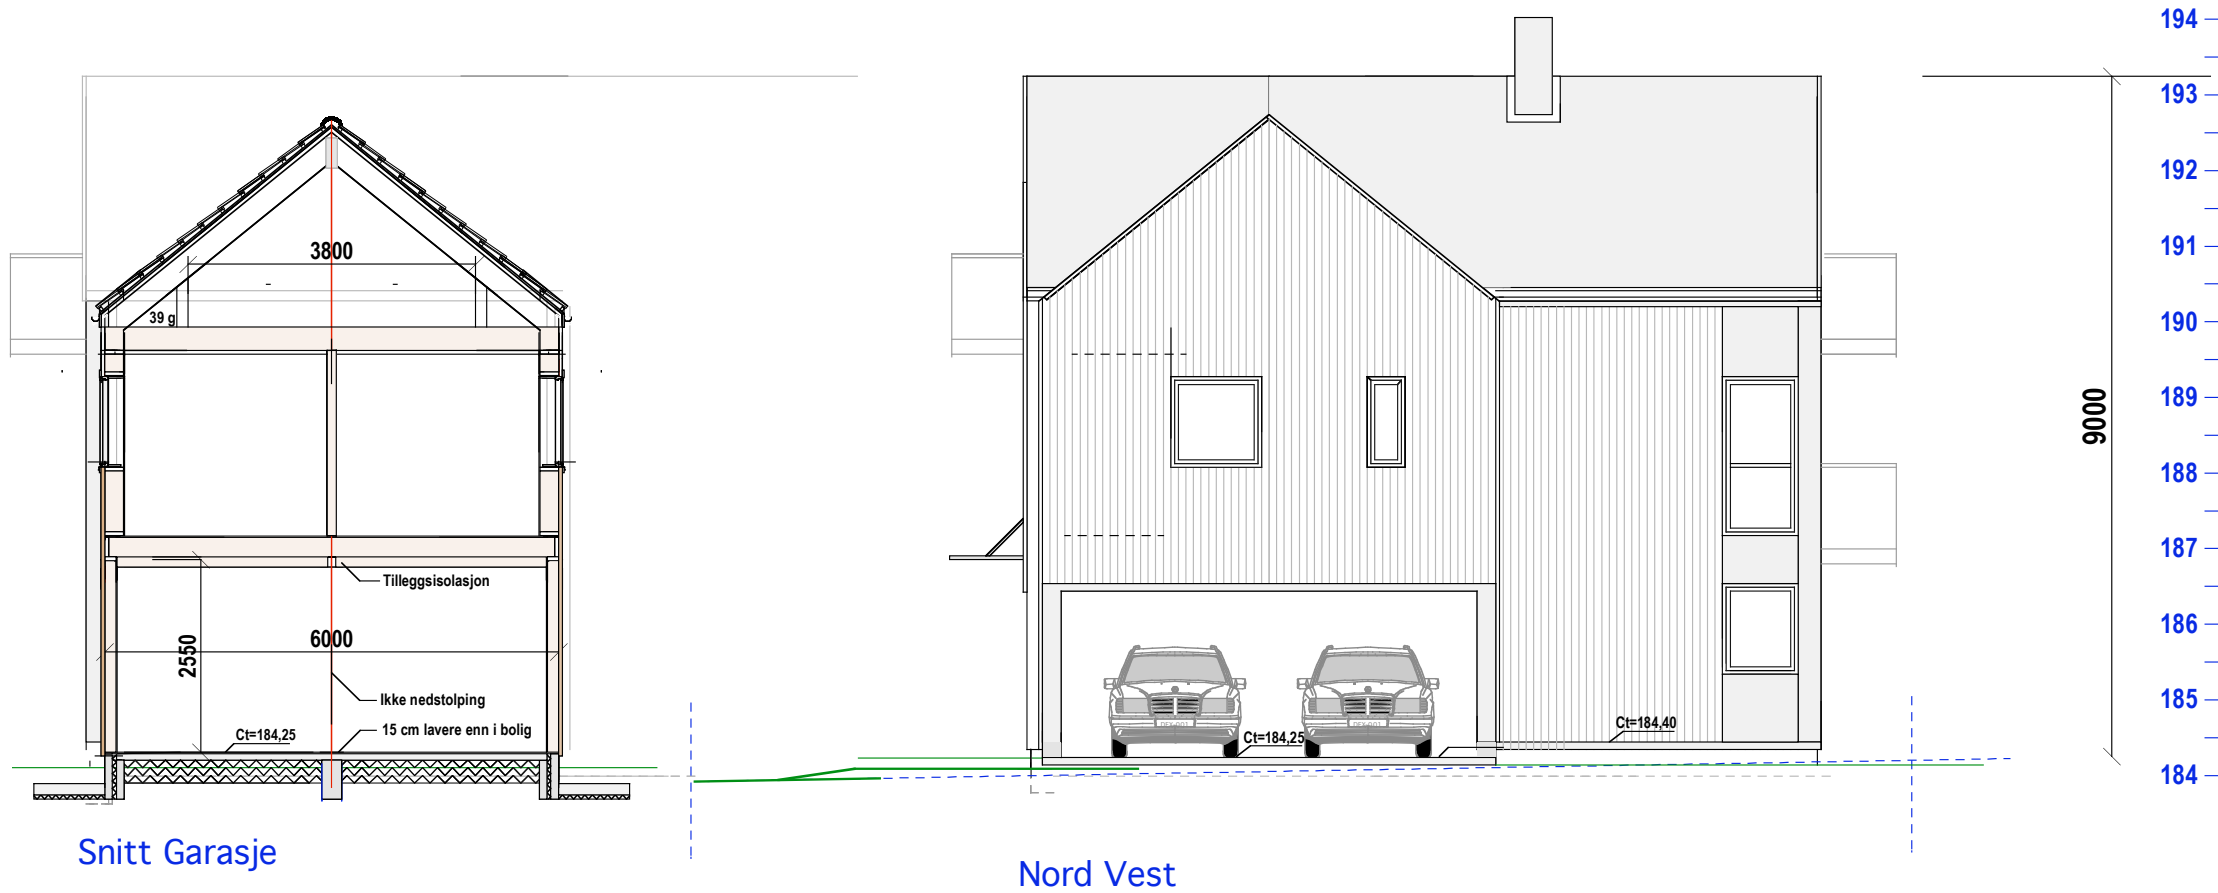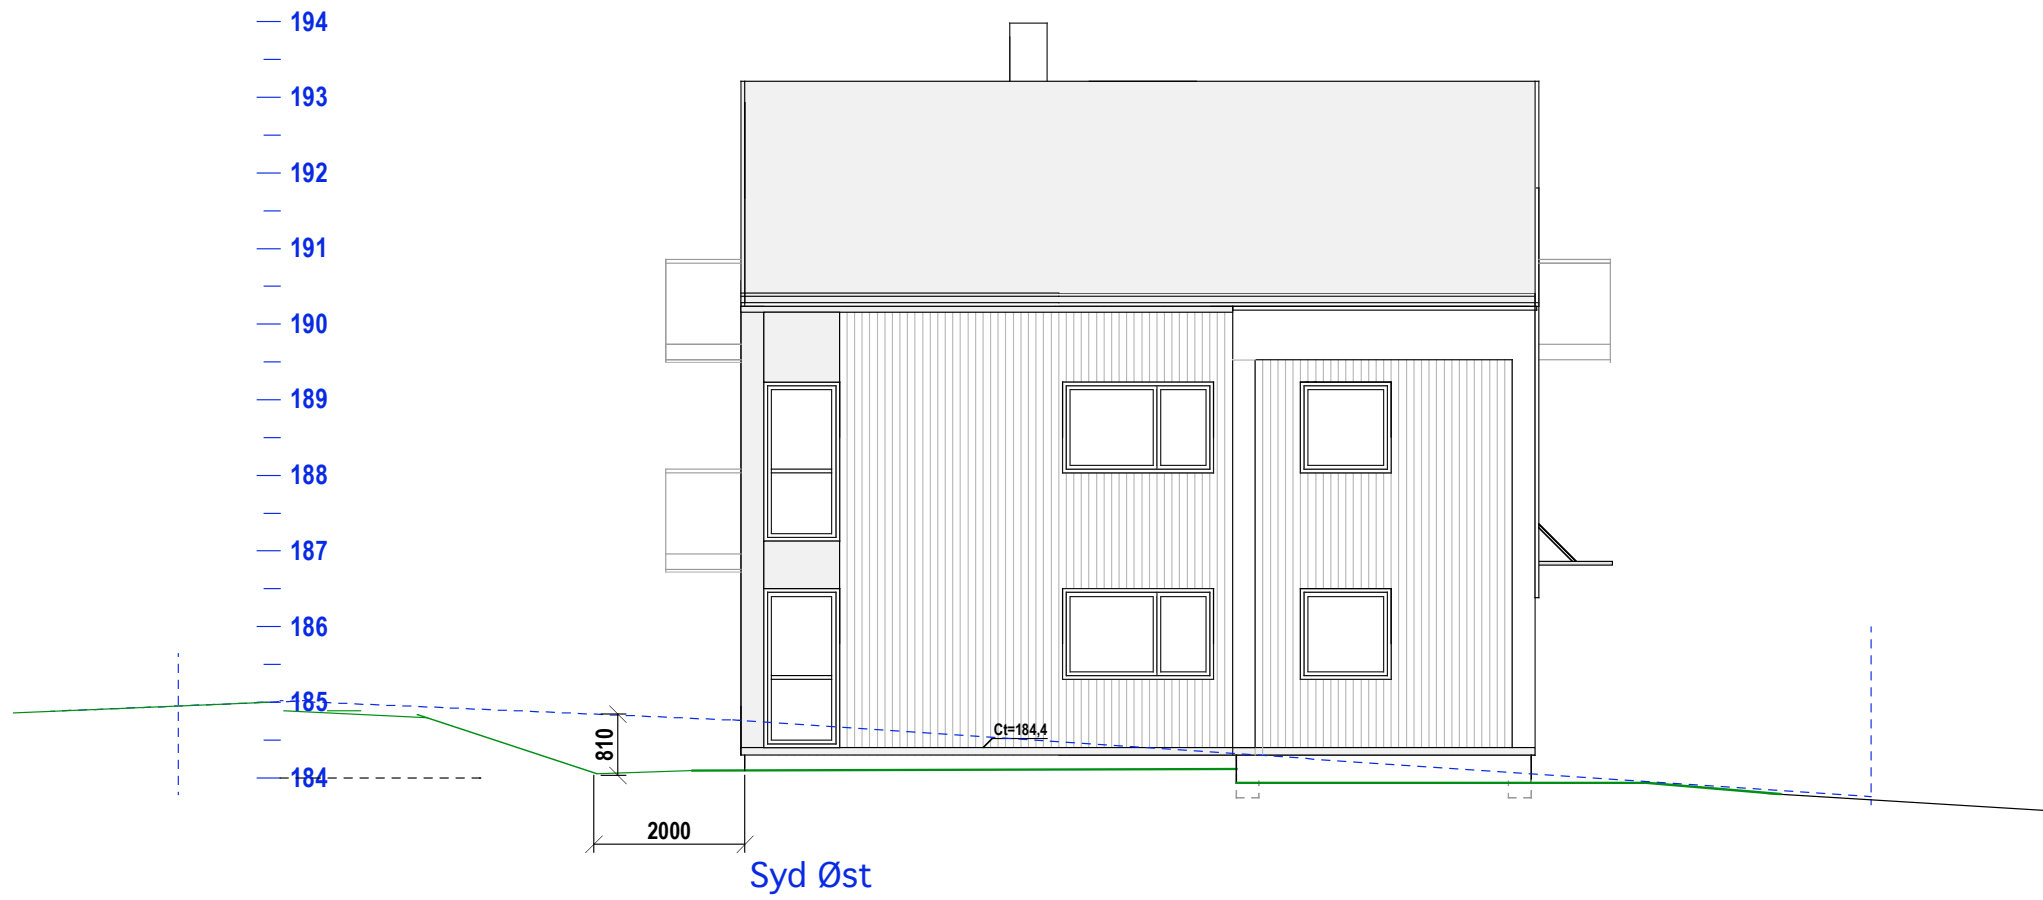

E.1-3 Plan Fasade SØ og NV

/ Skådalsveien 8 B

MÅL 1:100
04-08-20

TILTAKSHAVER:

Siv.ark. Nils Haugrud
Øvre Slottsgt. 14,
0157 Oslo