



NORD



SØR

HUS A-B

27/465 Slyngveien 17


MÅL 1:100
17-08-08

TILTAKSHAVER:


Siv.ark. Nils Haugrud.
Øvre Slottgt. 7, 0157 Oslo
Tlf 22424293 Fax 22332026



VEST

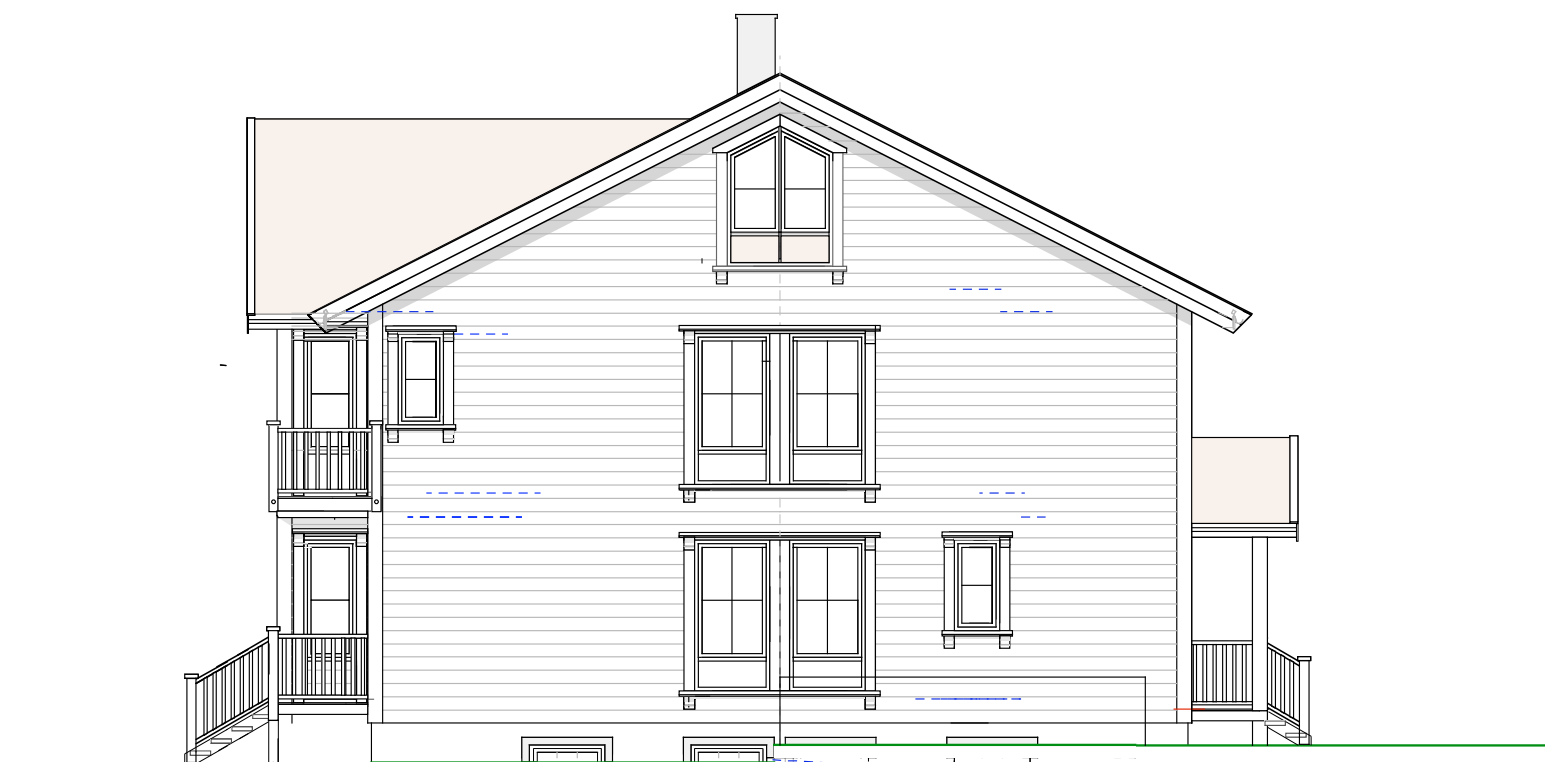

ØST

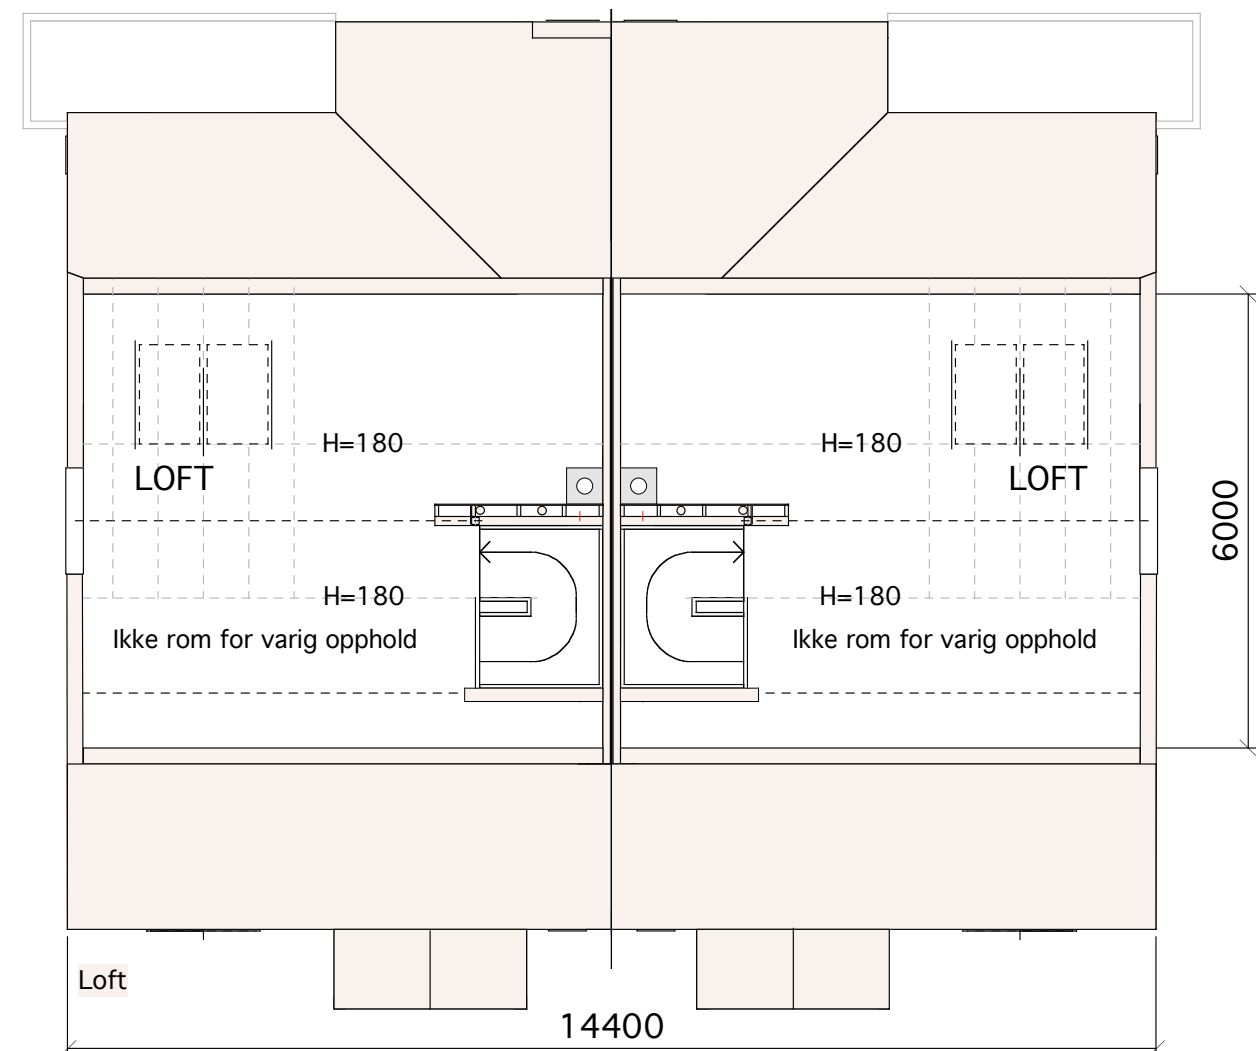

HUS A-B

28/465 Slyngveien 17

MÅL 1:100

17-08-08

TILTAKSHAVER:

Siv.ark. Nils Haugrud.
Øvre Slottsgt. 7, 0157 Oslo
Tlf 22424293 Fax 22332026