


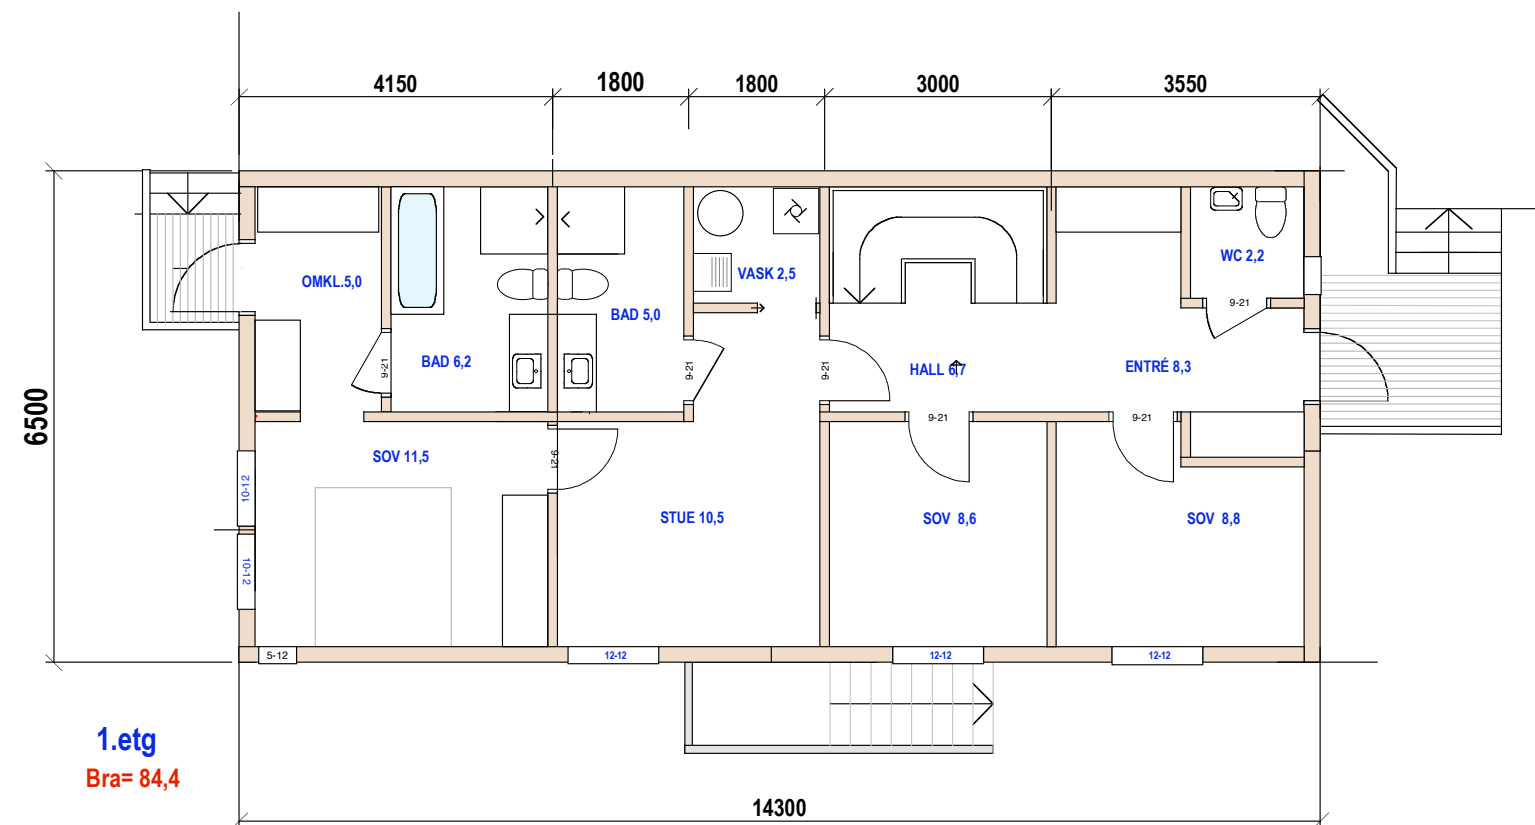
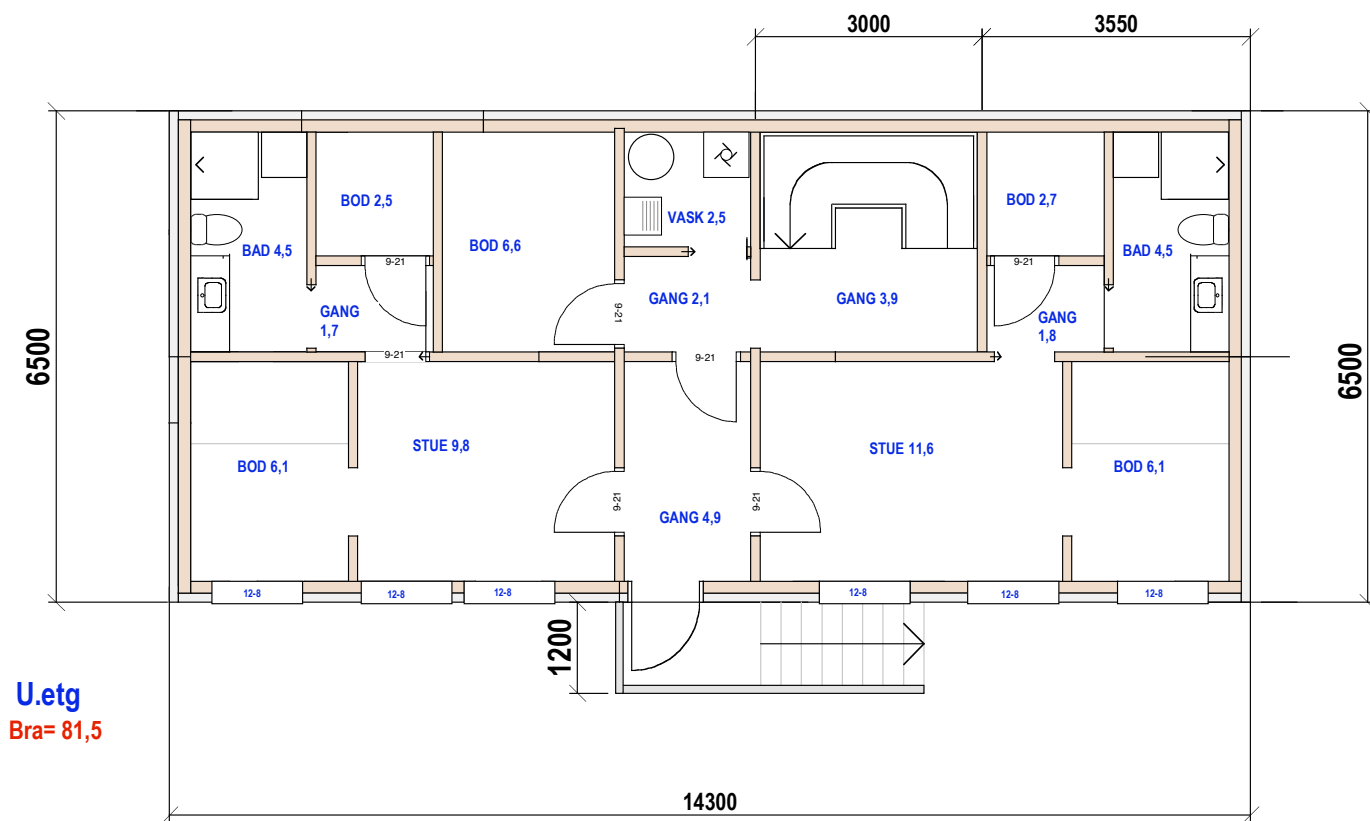
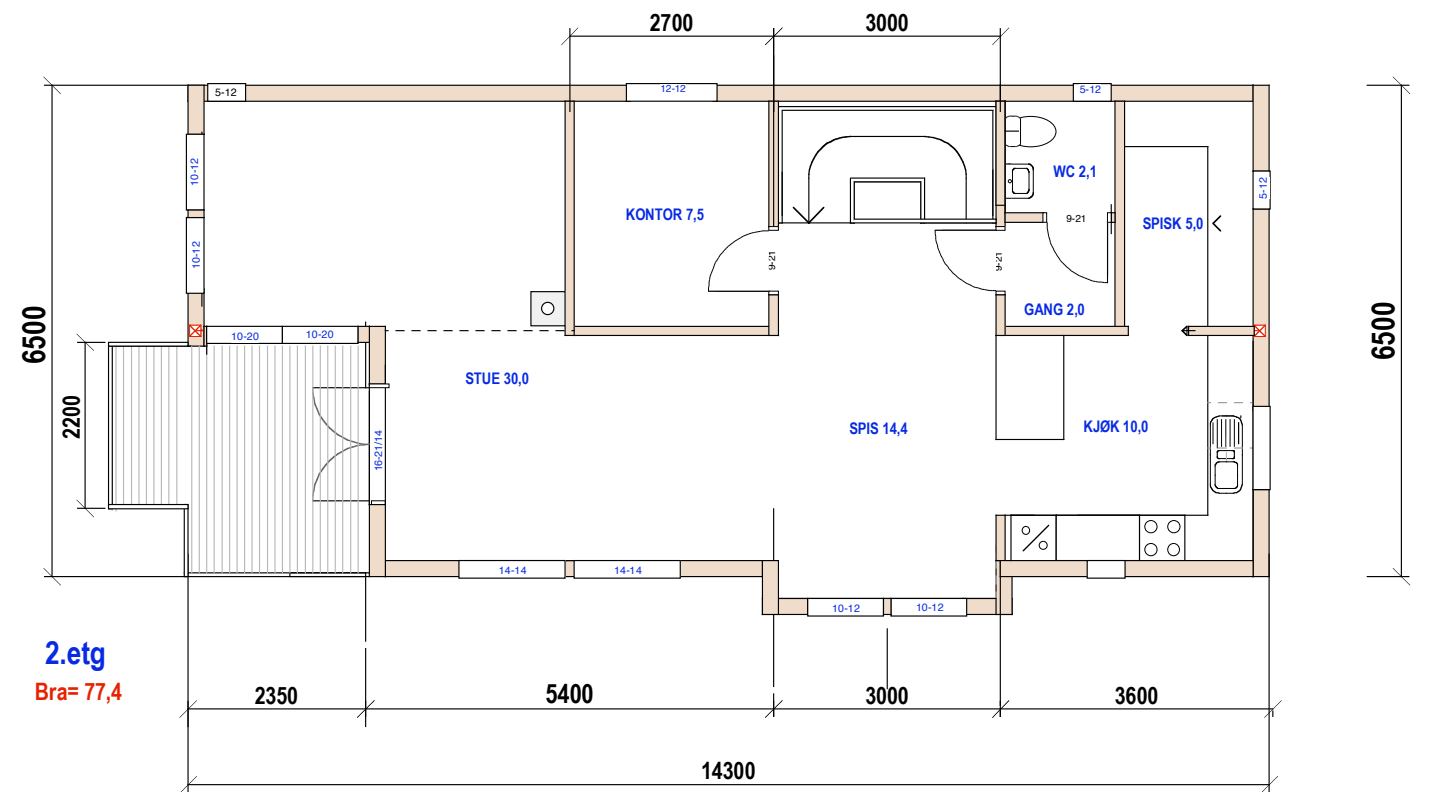


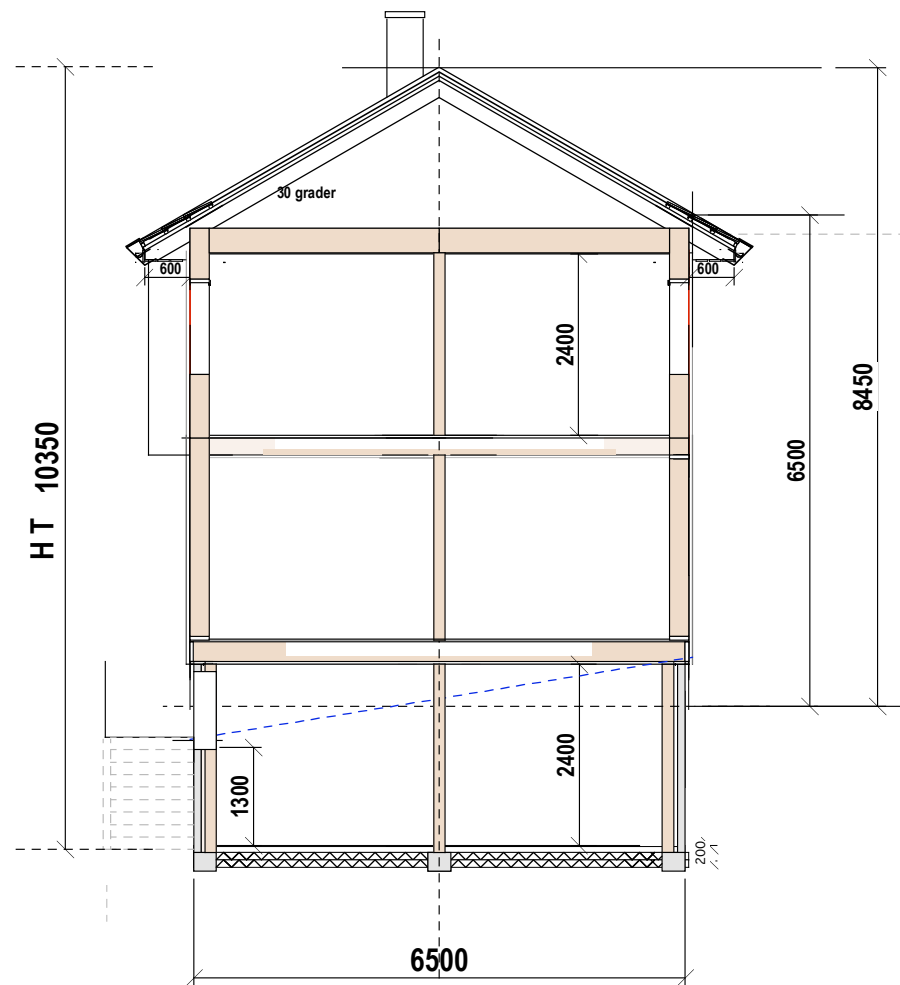

E.1-1 Plan og snitt

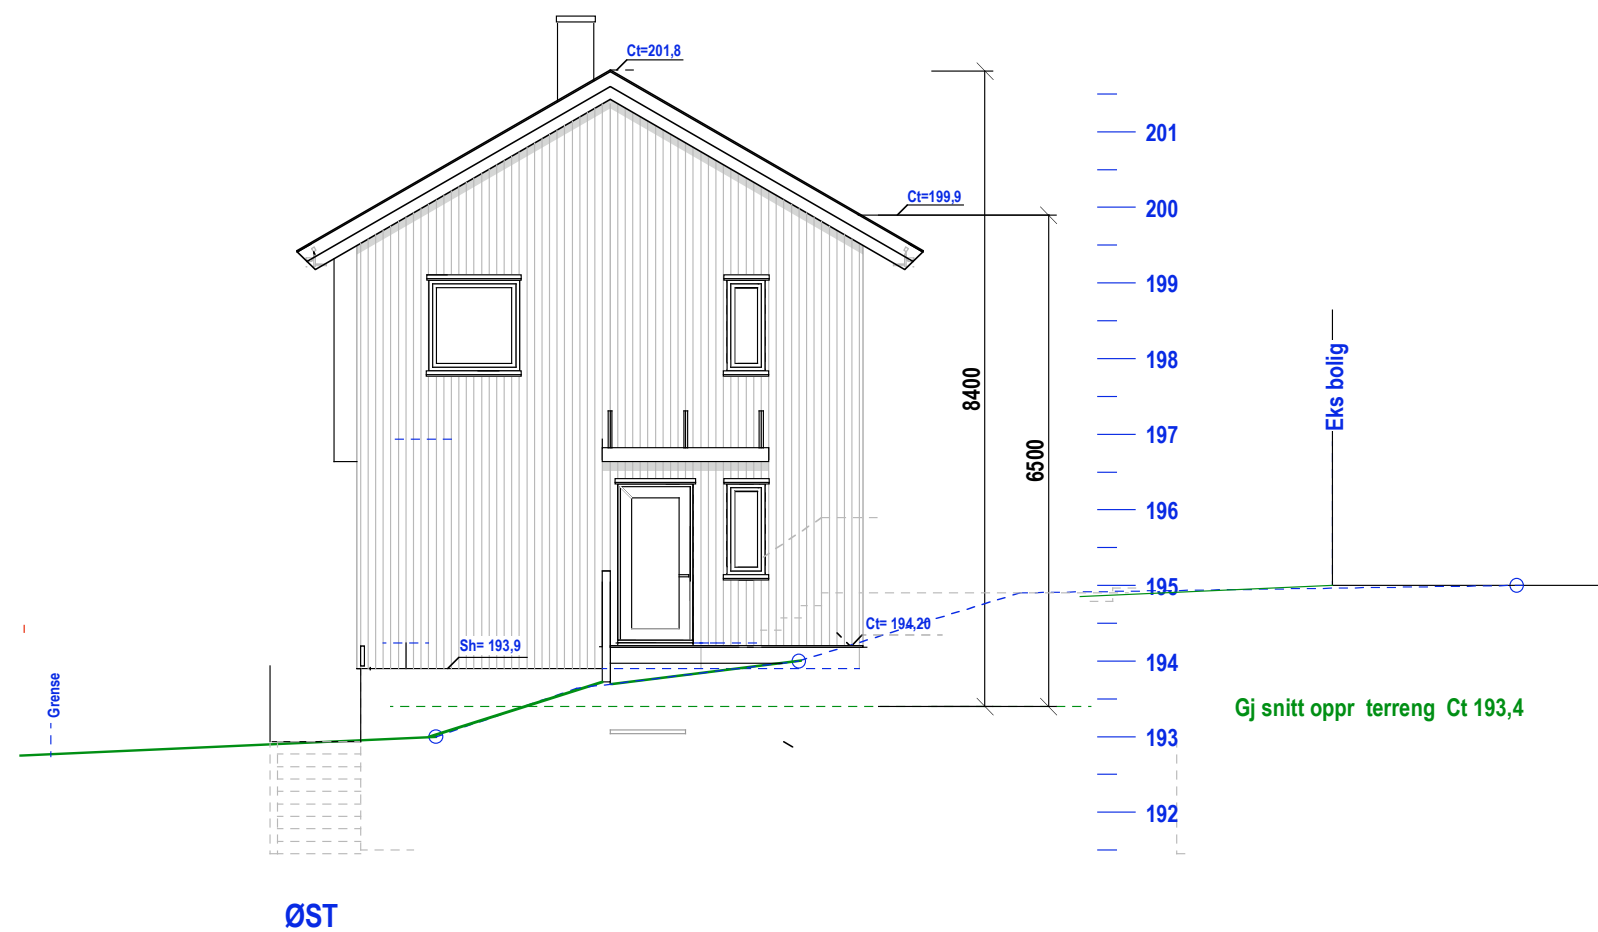

ØST

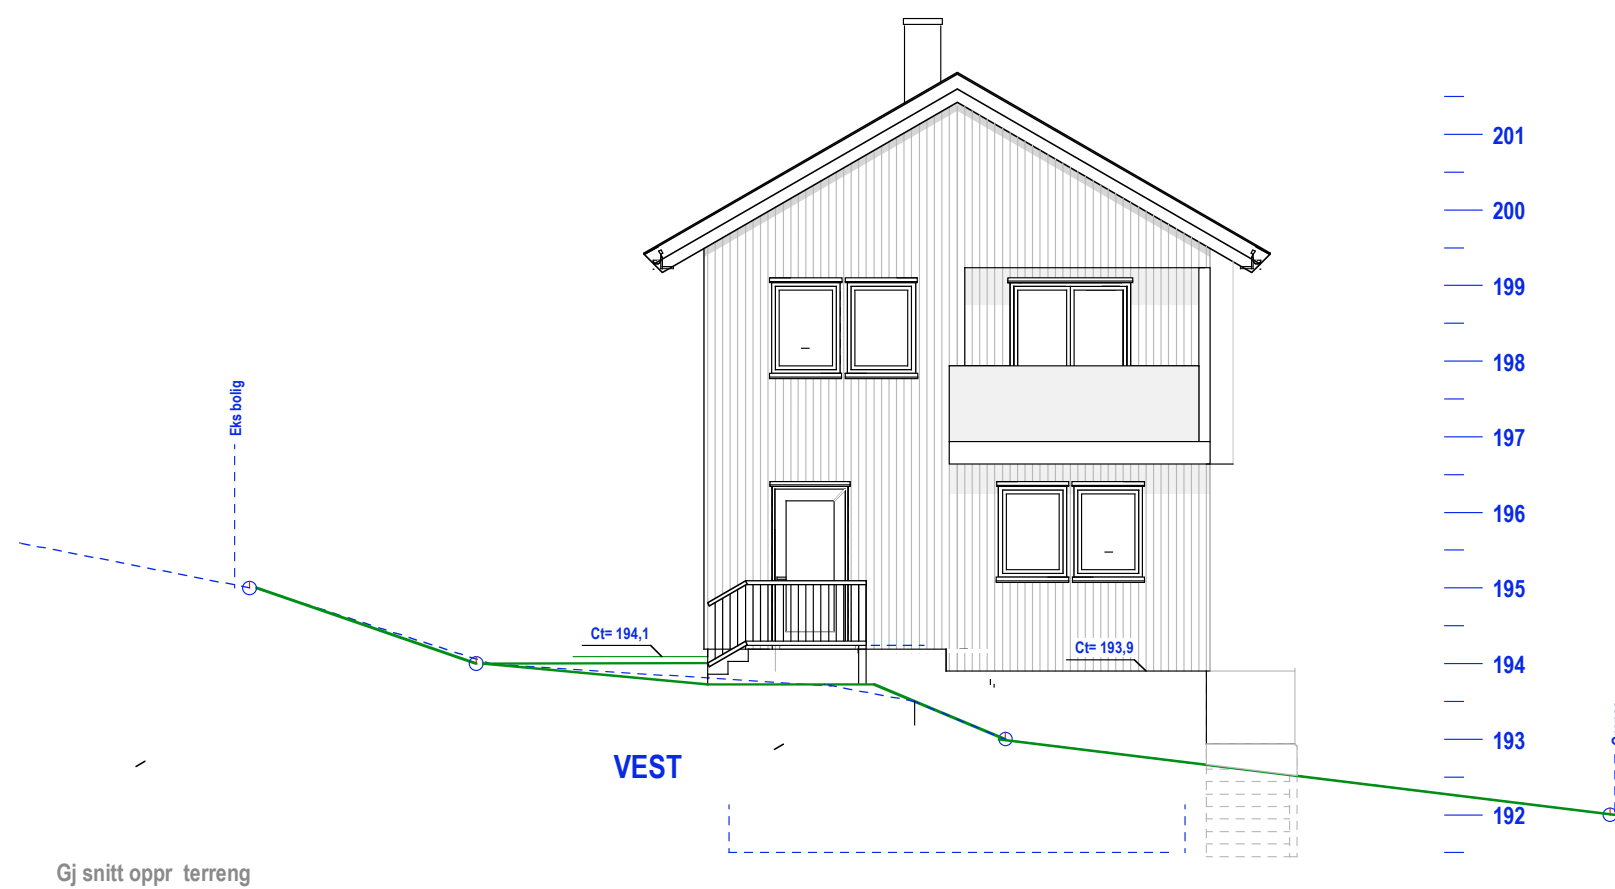

VEST

E.1-2 Fasade øst og vest


86/196 Steinbakken 12

MÅL 1:100

Tiltakshaver:

Siv.ark. Nils Haugrud,
Nelhavens gate 2, 0166 Oslo
Tlf 9518 9518 nhaugrud@online.no

05-03-23 10-10-23

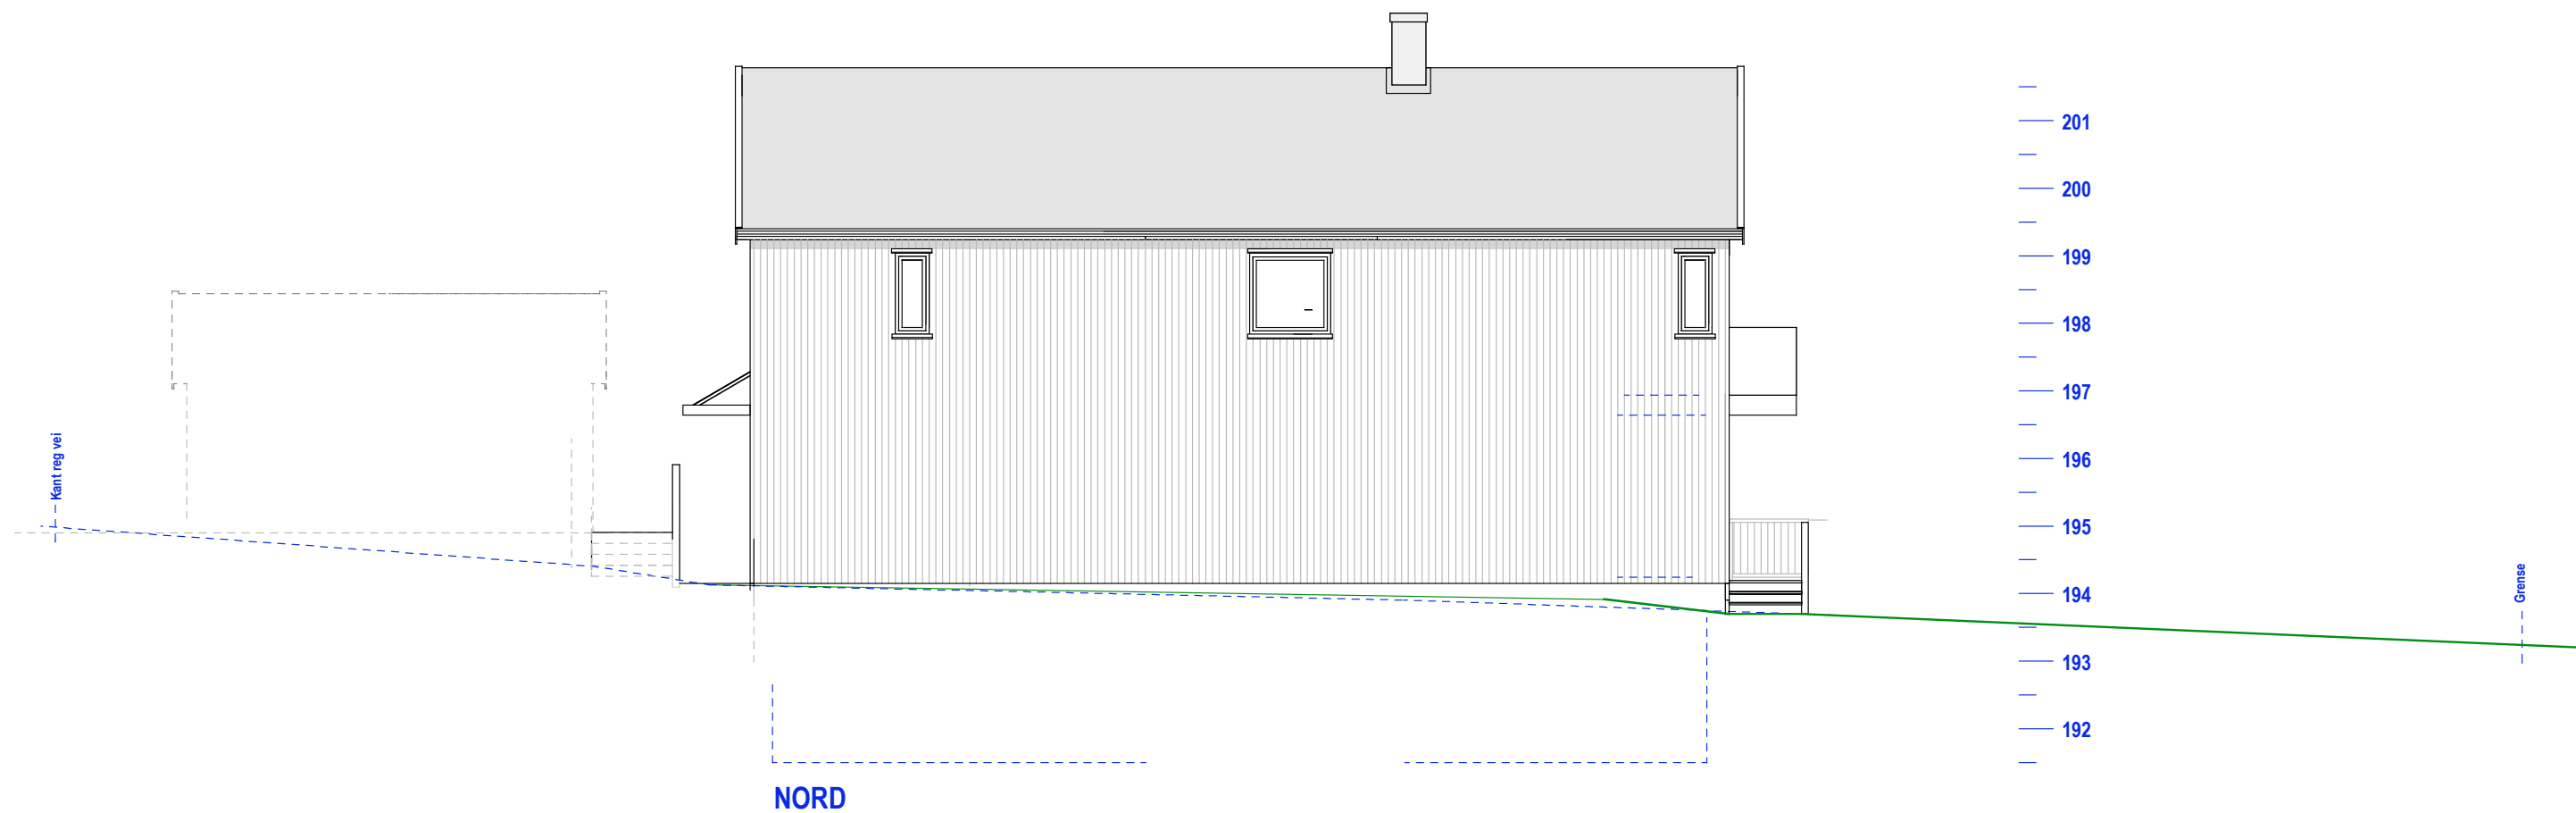

E.1-3 Fasade nord og syd






86/196 Steinbakken 12

MÅL 1:100

05-03-23 10-10-23

Tiltakshaver:

Siv.ark. Nils Haugrud.
Welhavens gate 2, 0166 Oslo
Tlf 9518 9518 nhaugrud@online.no

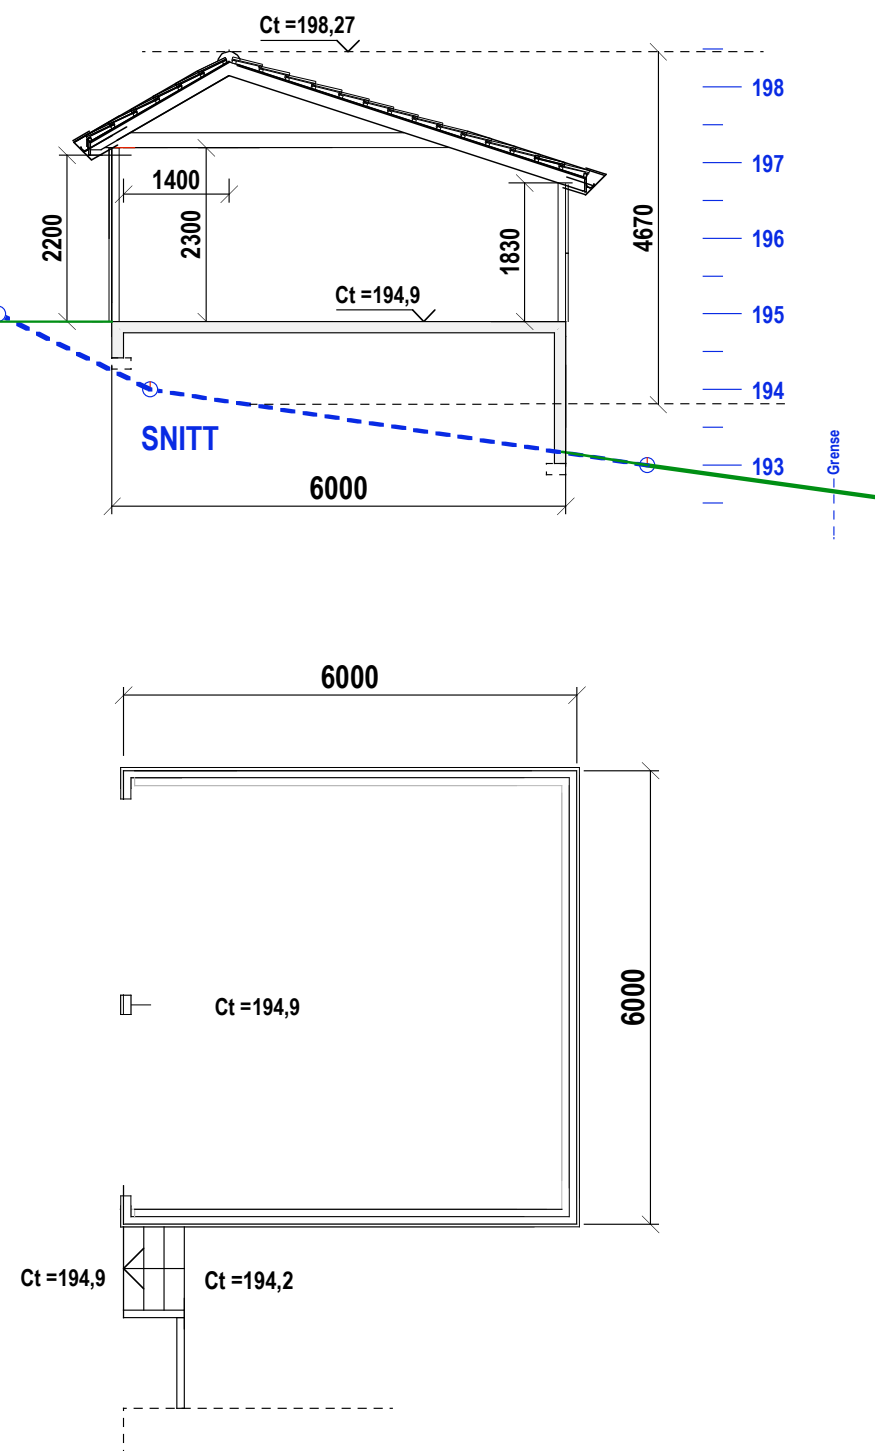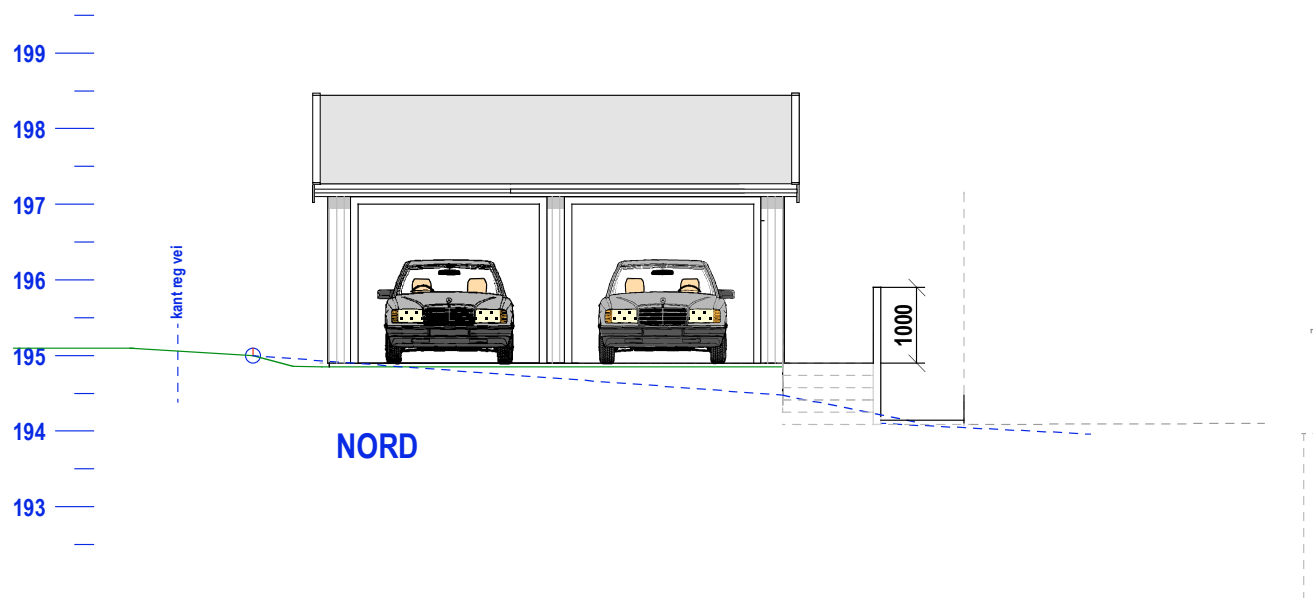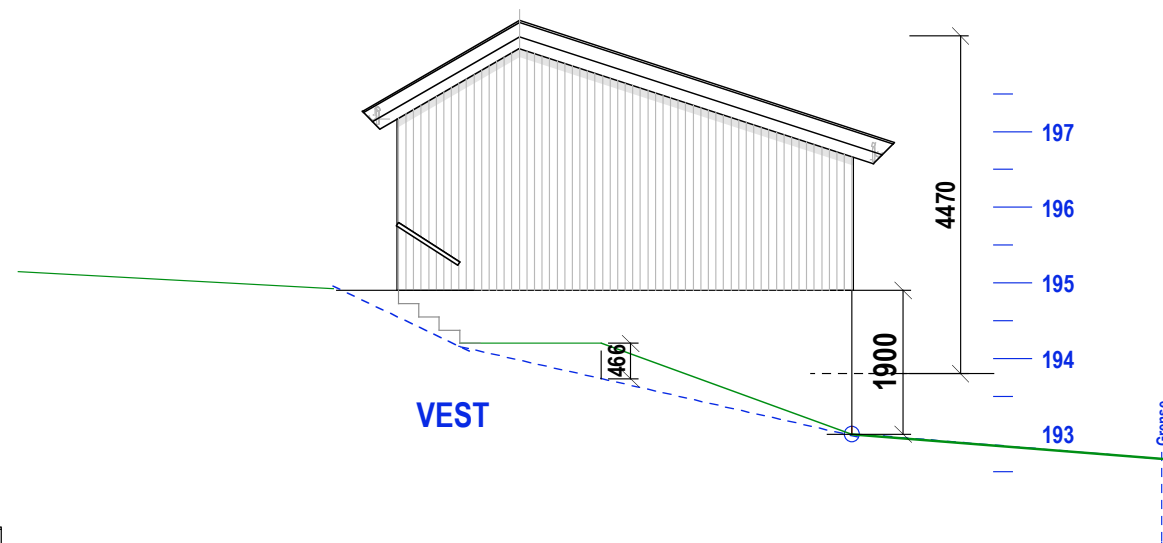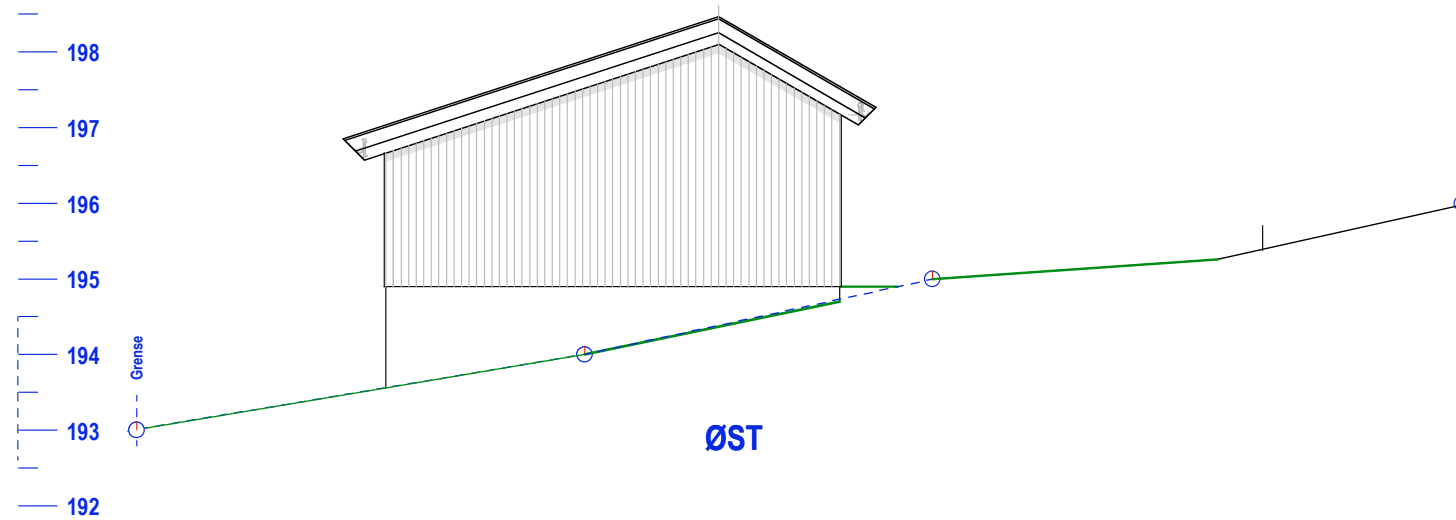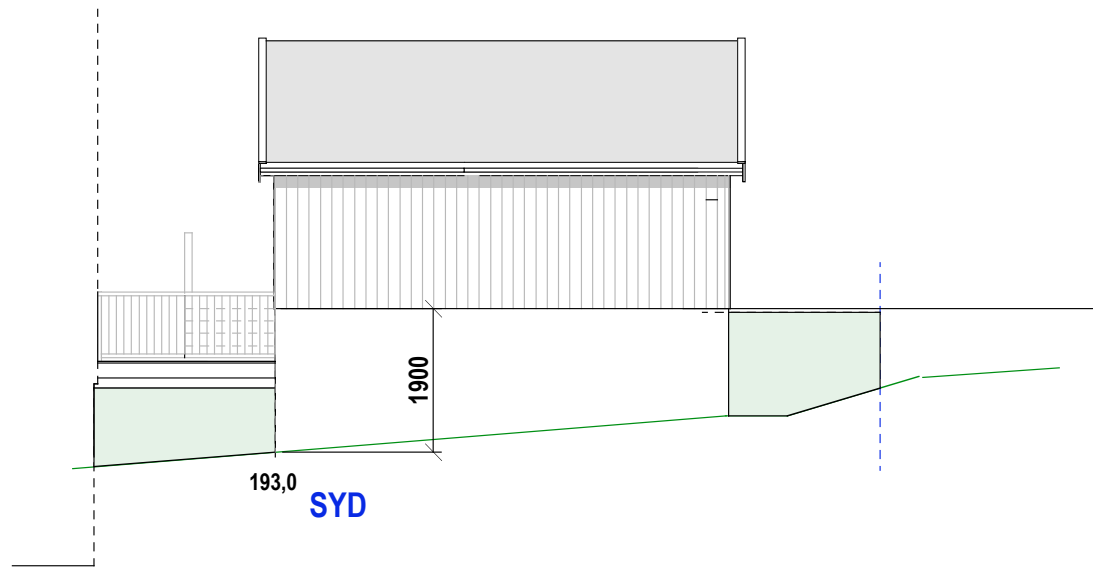

E.1-4 GARASJE

86/196 Steinbakken 12

MÅL 1:100

05-03-23 07-08-23 10-10-23

Siv.ark. Nils Haugrud,
Welhavens gate 2, 0166 Oslo
Tlf 9518 9518 nhaugrud@online.no