





Plan


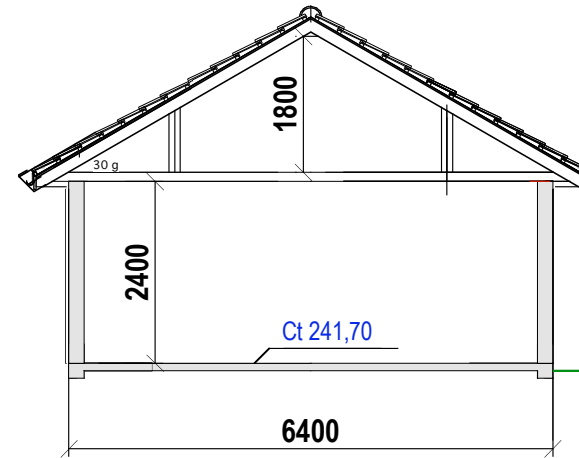


SNITT Garasje

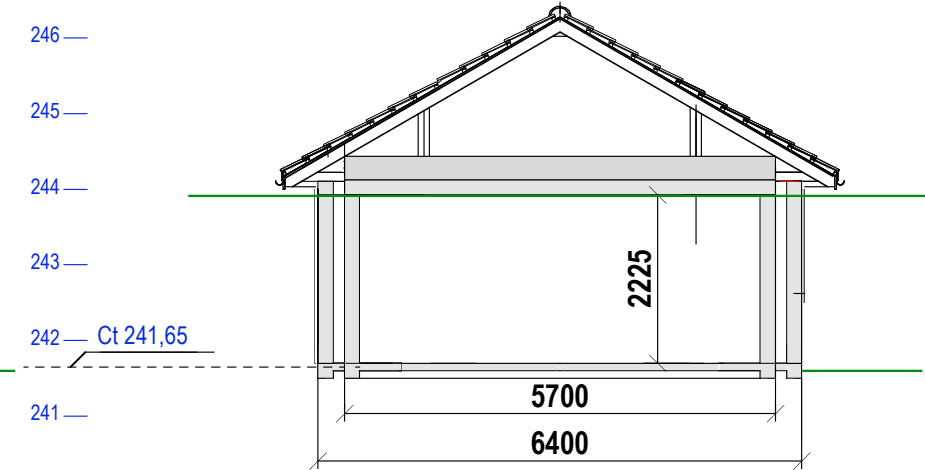

SNITT BOD

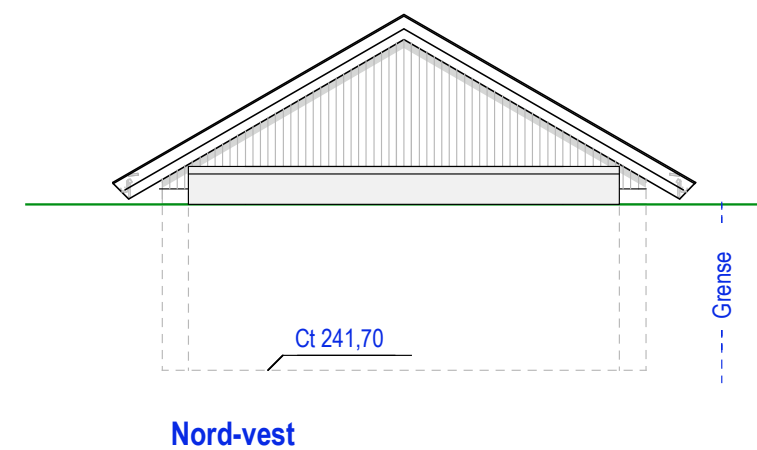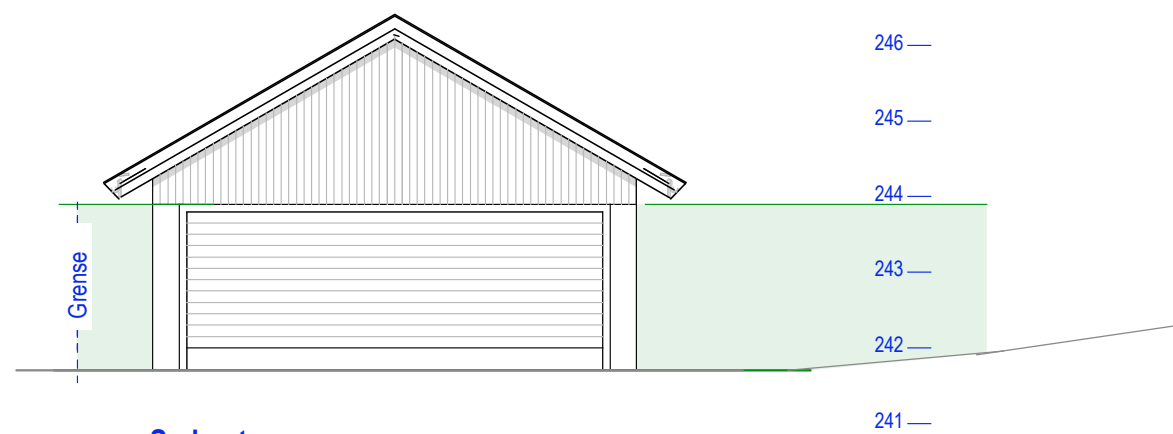

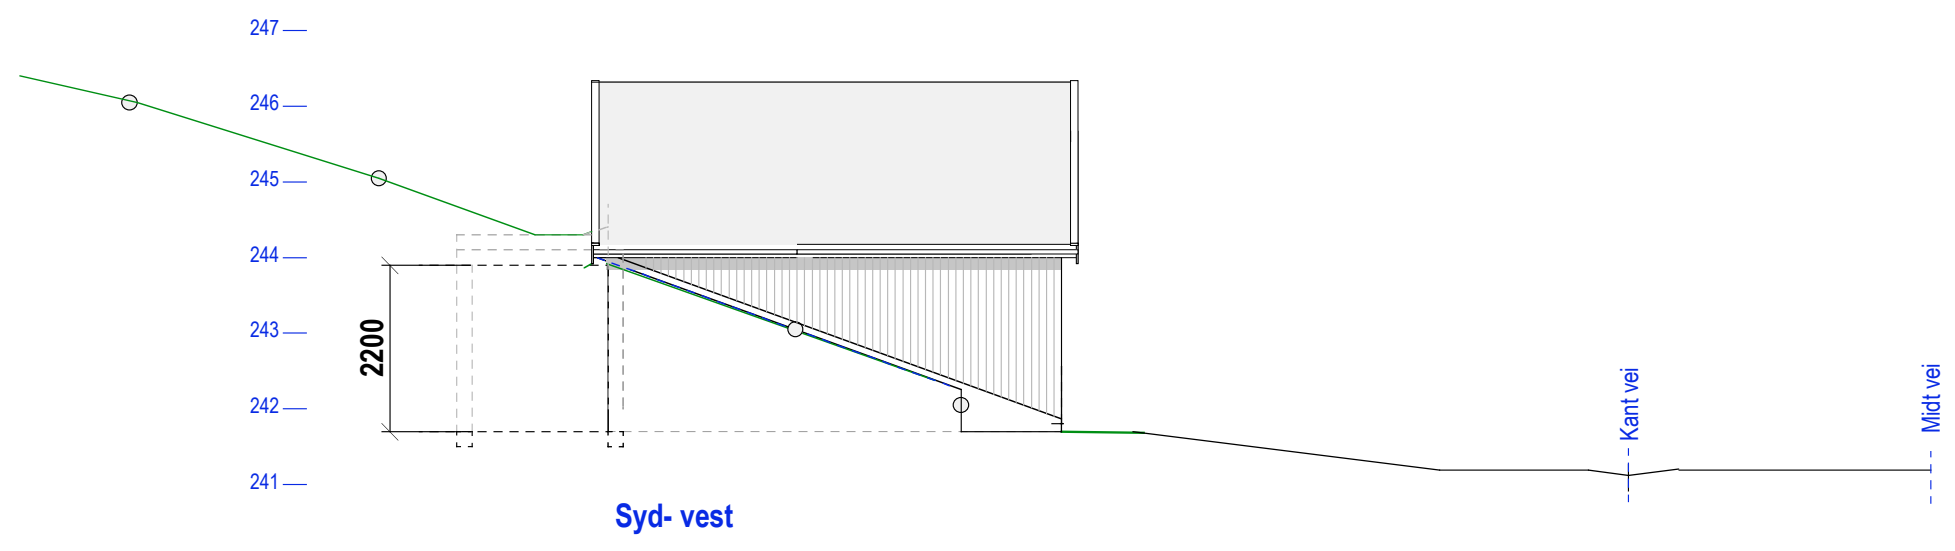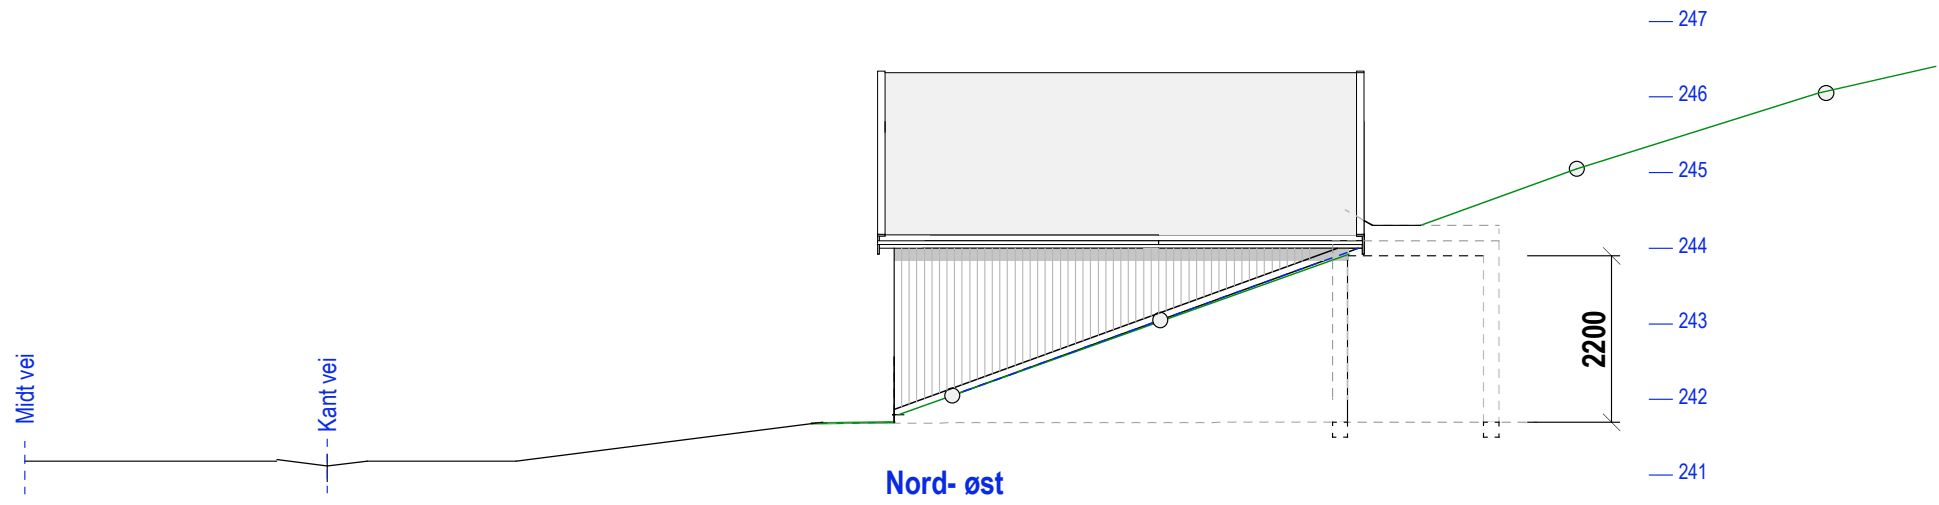

E.1-2 Fasade Nord-vest og syd -øst