

HUS A


102/1144 Stovnerveien 45


MÅL 1:100

Tiltakshaver:

23-03-10 24-03-11

Siv.ark. Nils Haugrud,  
Øvre Slottsgt. 12, 0157 Oslo  
Tlf 22424293 nhaugrud@online.no

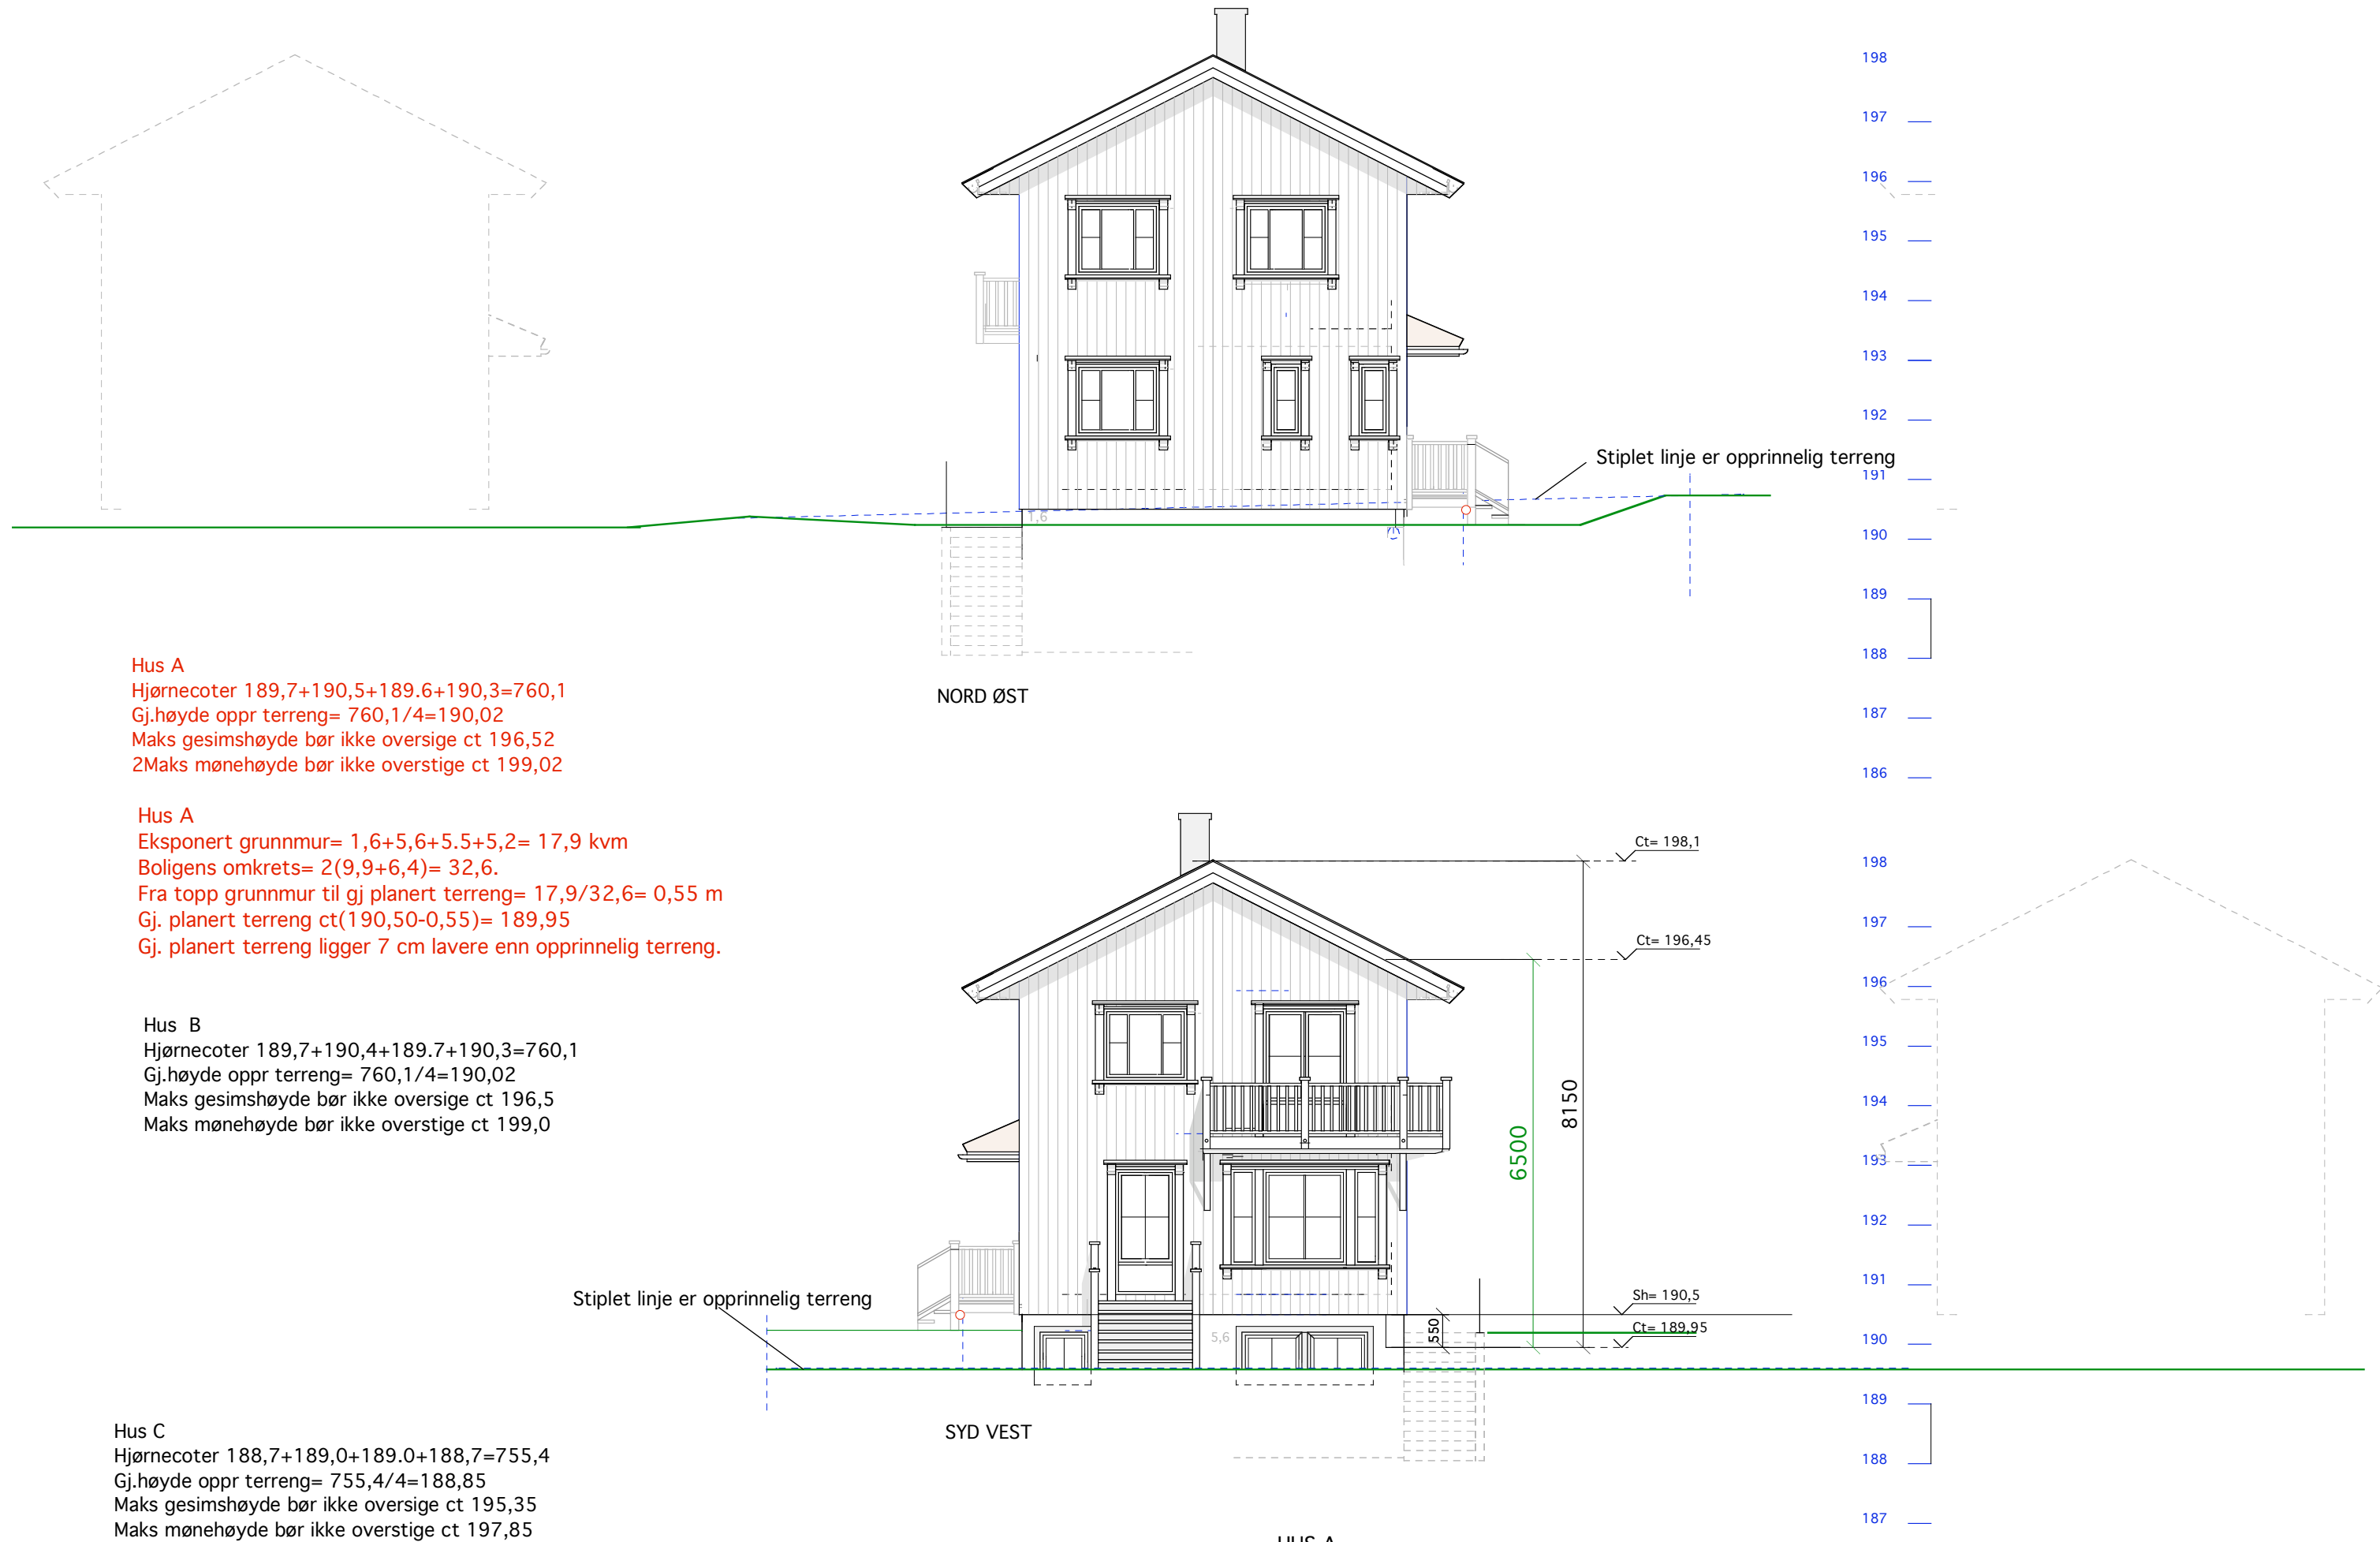

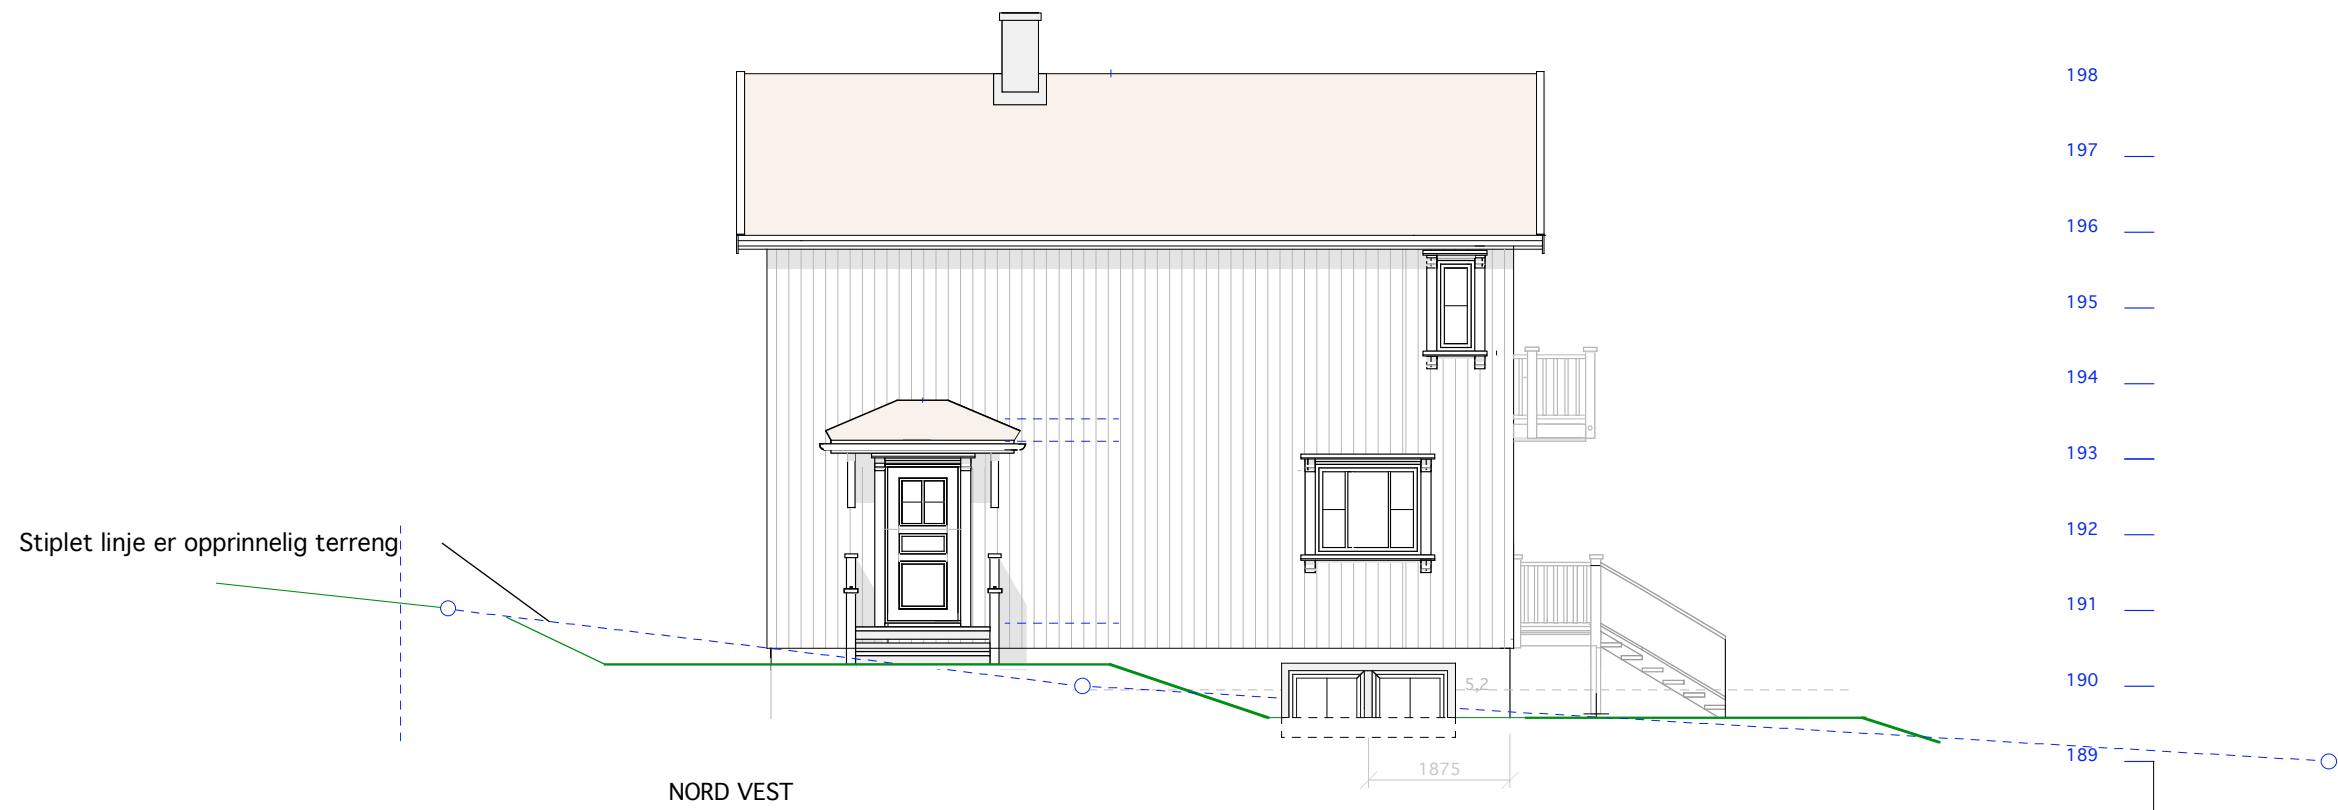

HUS A Langfasader