

Hus 4
BRA =62,0

Plan 2. etg.

Hus 5
BRA =62,0



Hus 4-5 E.1-1 Plan 2. etg. og snitt

29/57 Th. Kittelsensens vei 20

MÅL 1:100
12 12 19

TILTAKSHAVER:

Siv.ark. Nils Haugrud
Øvre Slottsgt. 14,
0157 Oslo

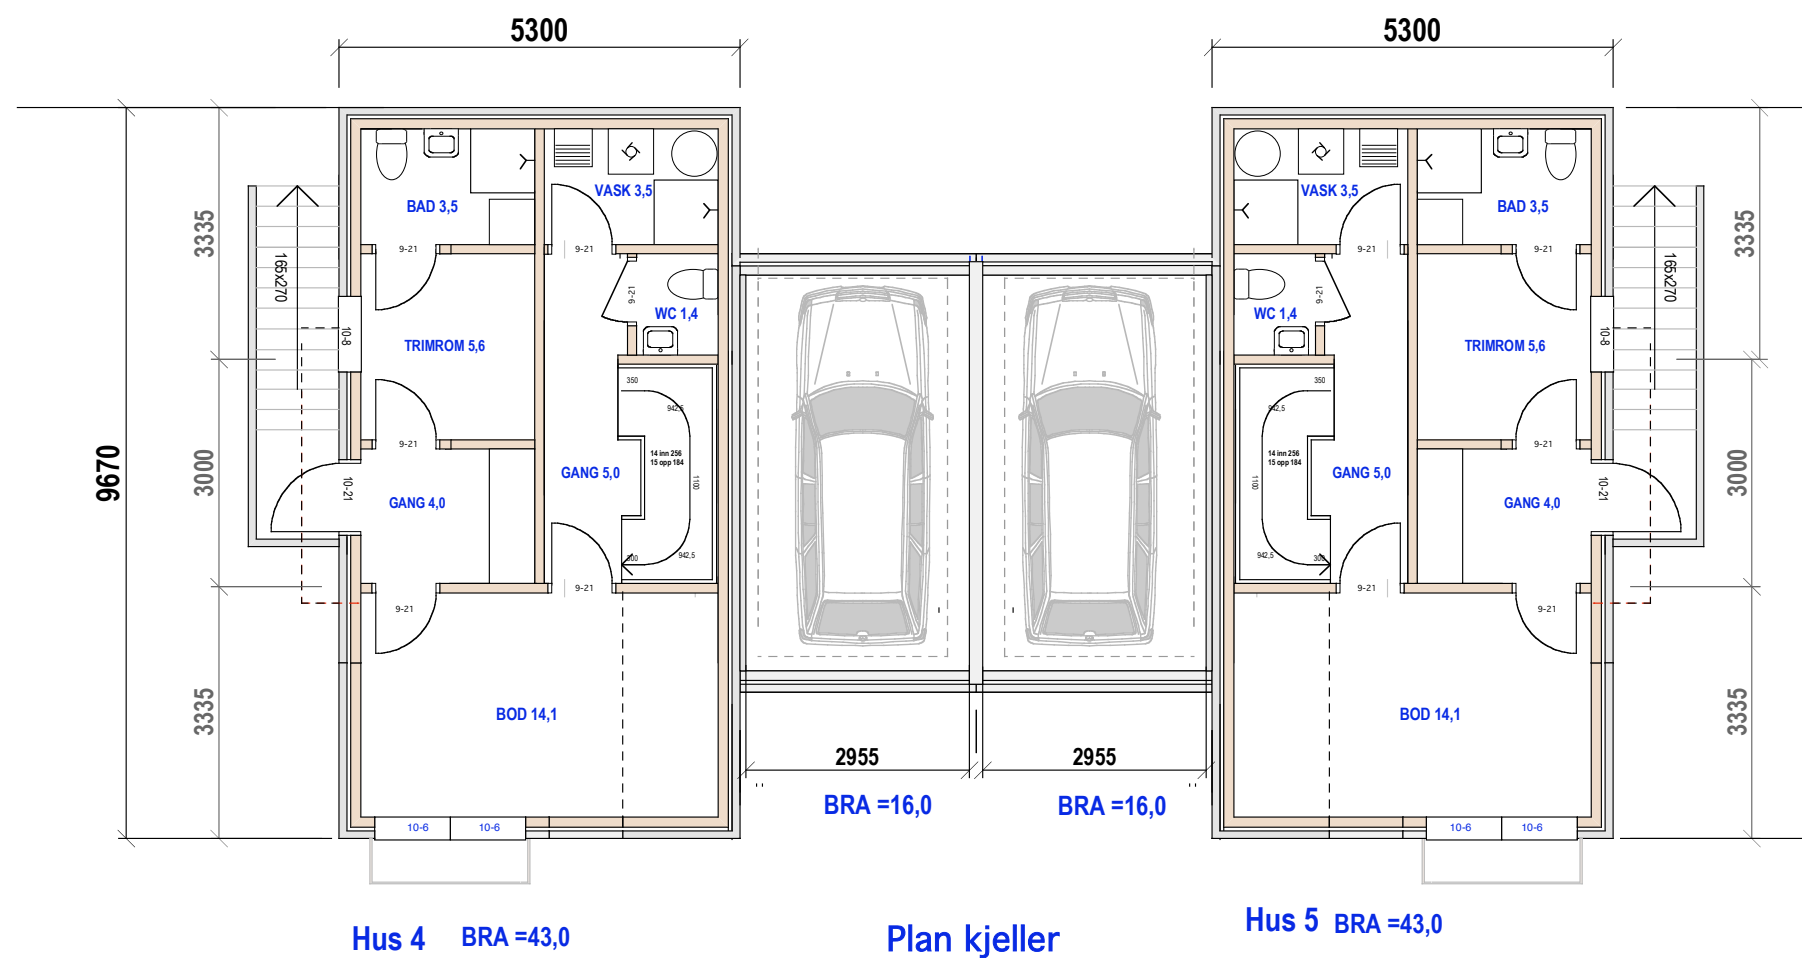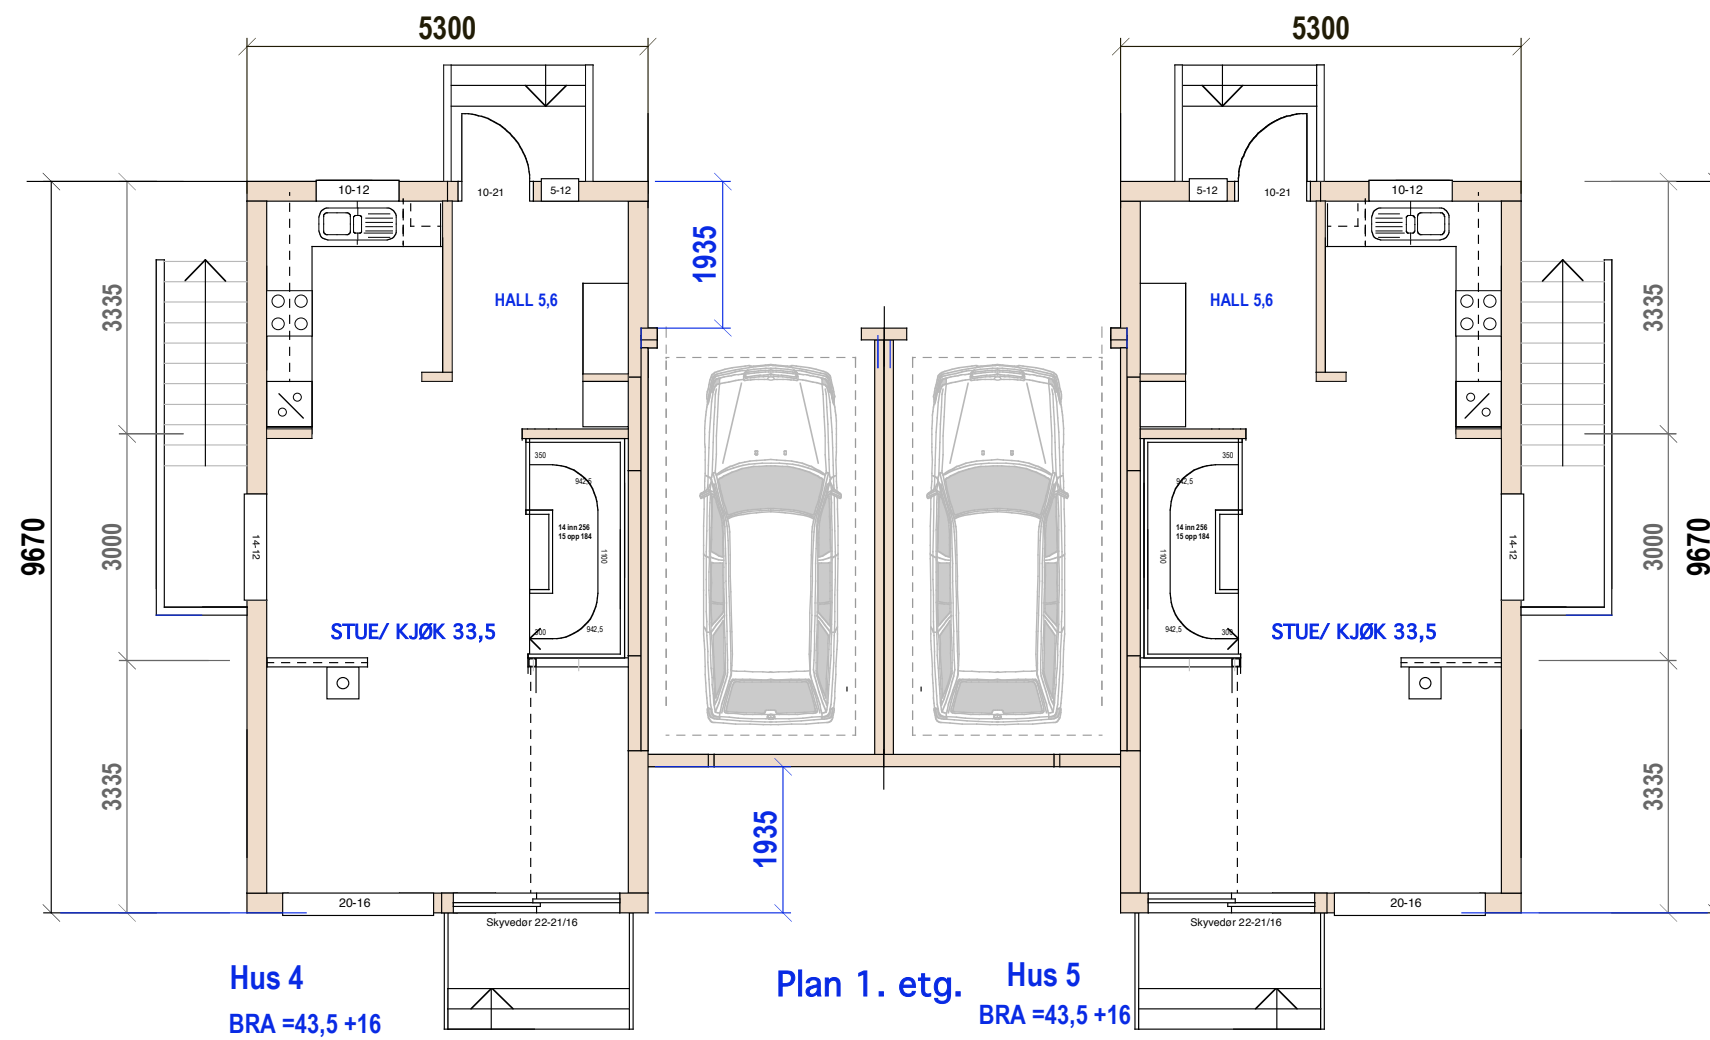

29/57 Th. Kittelsensens vei 20

MÅL 1:100


12 12 19

TILTAKSHAVER:

Siv.ark. Nils Haugrud
Øvre Slottsgt. 14,
0157 Oslo



HUS 4-5 med heis Fasde syd

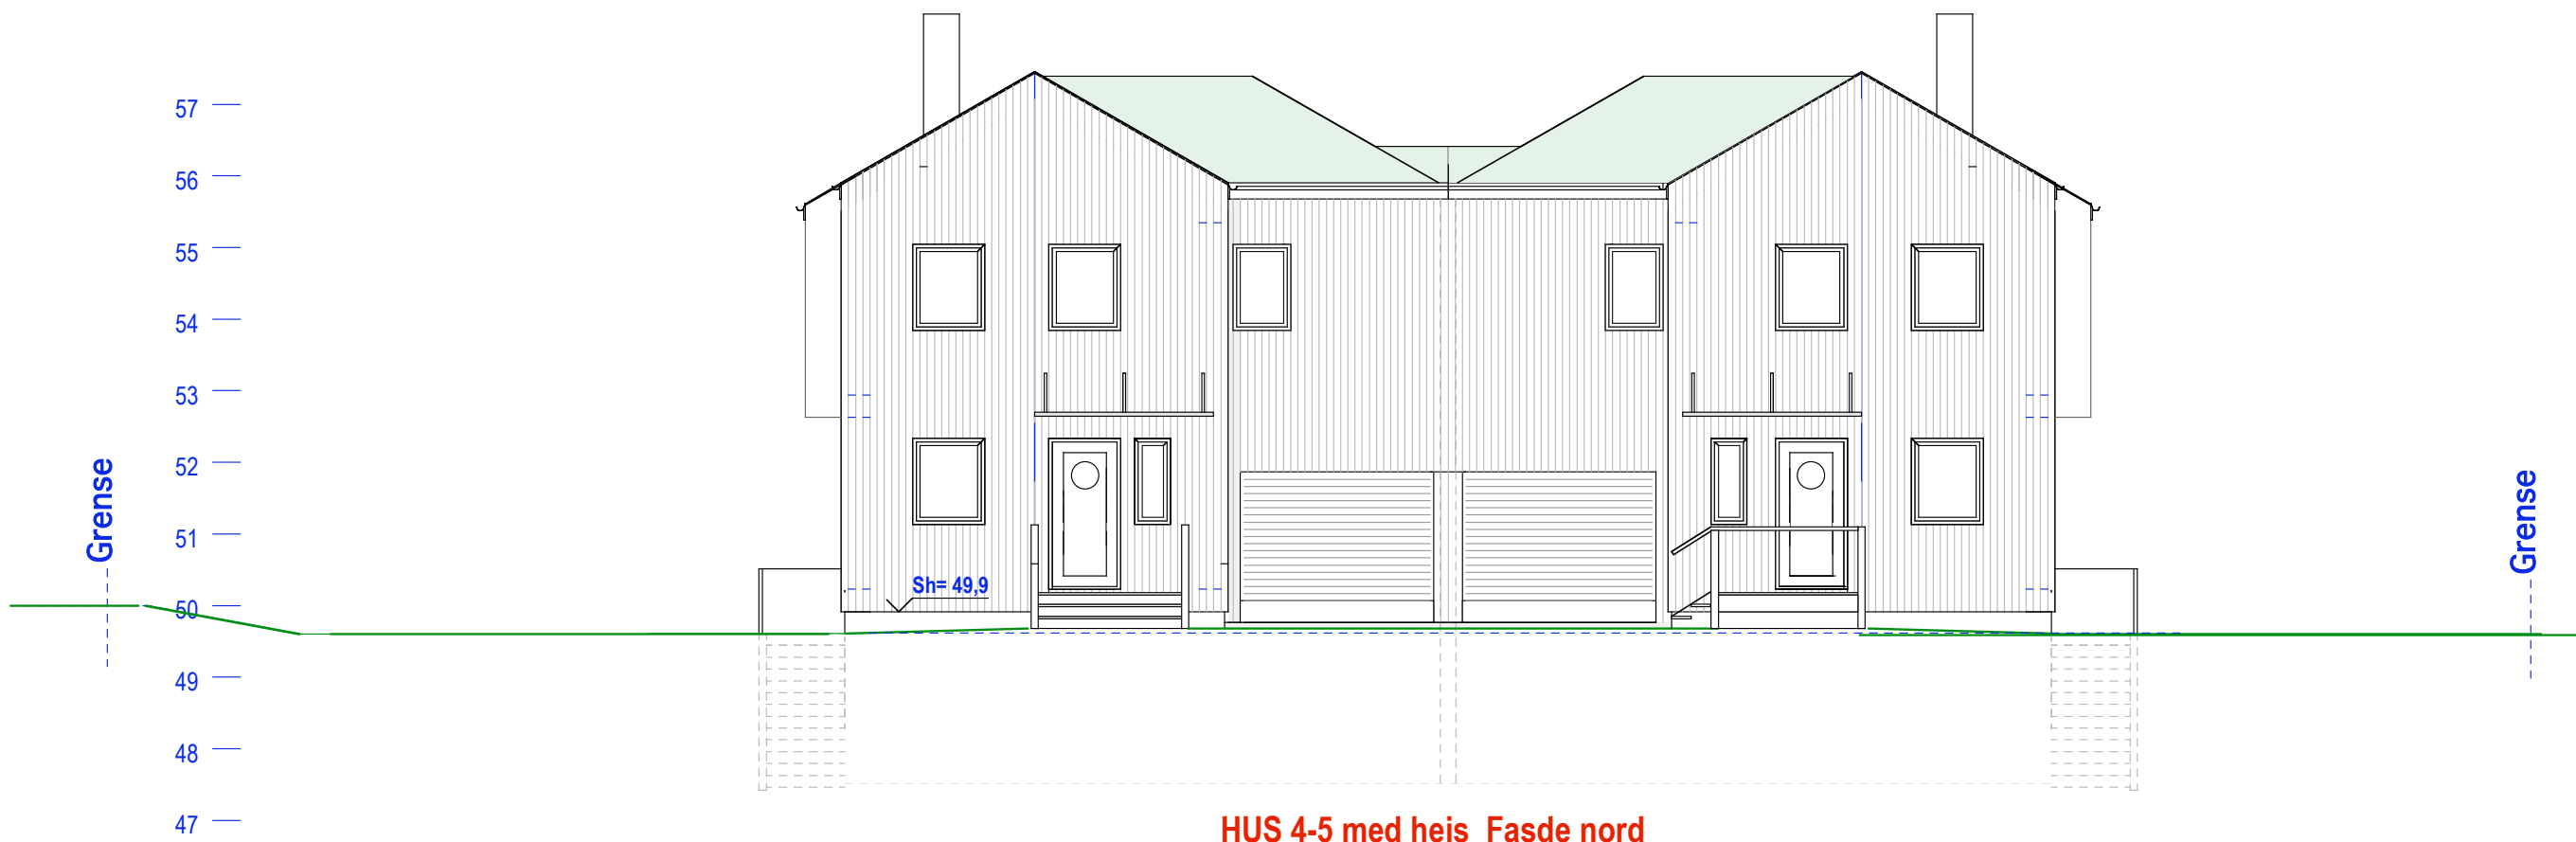

HUS 4-5 med heis Fasde nord

Hus 4-5 E.1-3 Fasade syd og nord


29/57 Th. Kittelsensens vei 20

MÅL 1:100

TIT TAKSHAVER:


13 12 19 13 03 20

Siv.ark. Nils Haugrud
Øvre Slottsgt. 14,
0157 Oslo

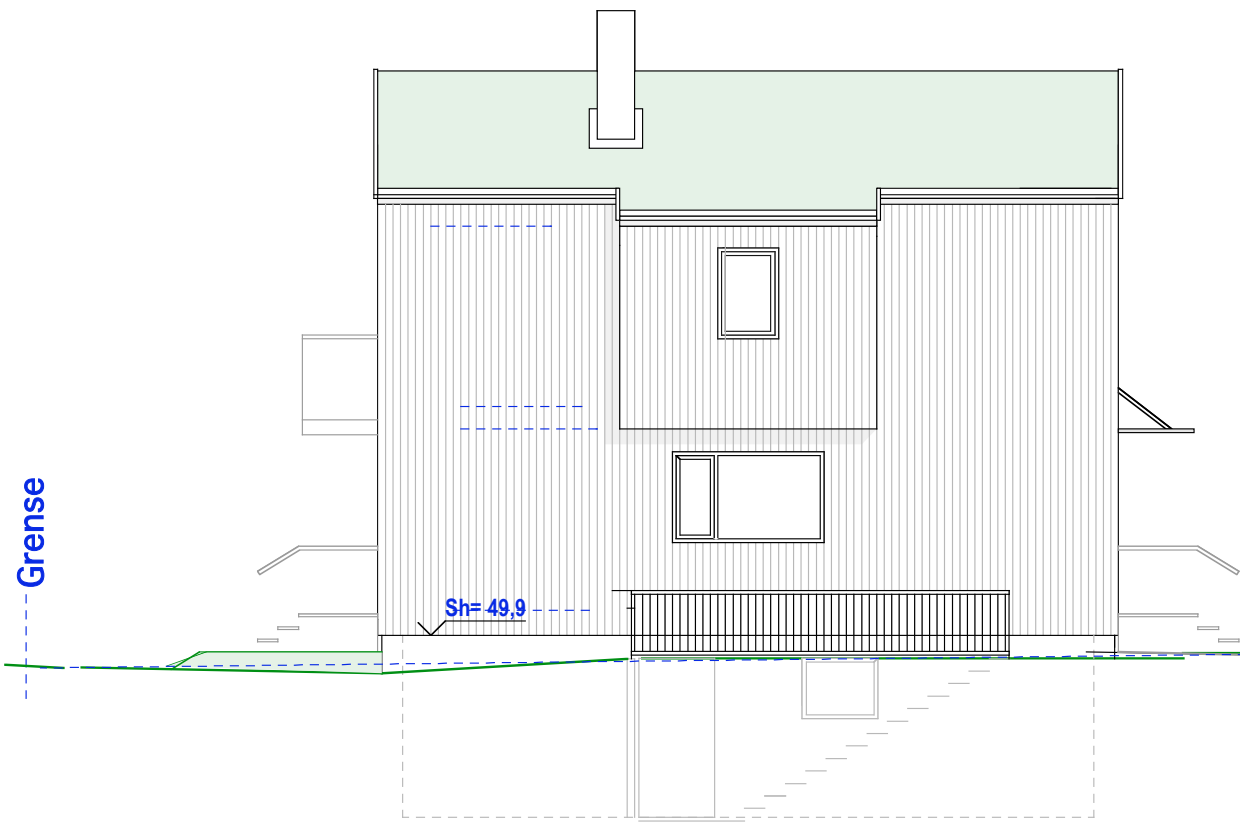


HUS 5 Fasde øst

- 57 —
- 56 —
- 55 —
- 54 —
- 53 —
- 52 —
- 51 —
- 50 —
- 49 —
- 48 —
- 47 —

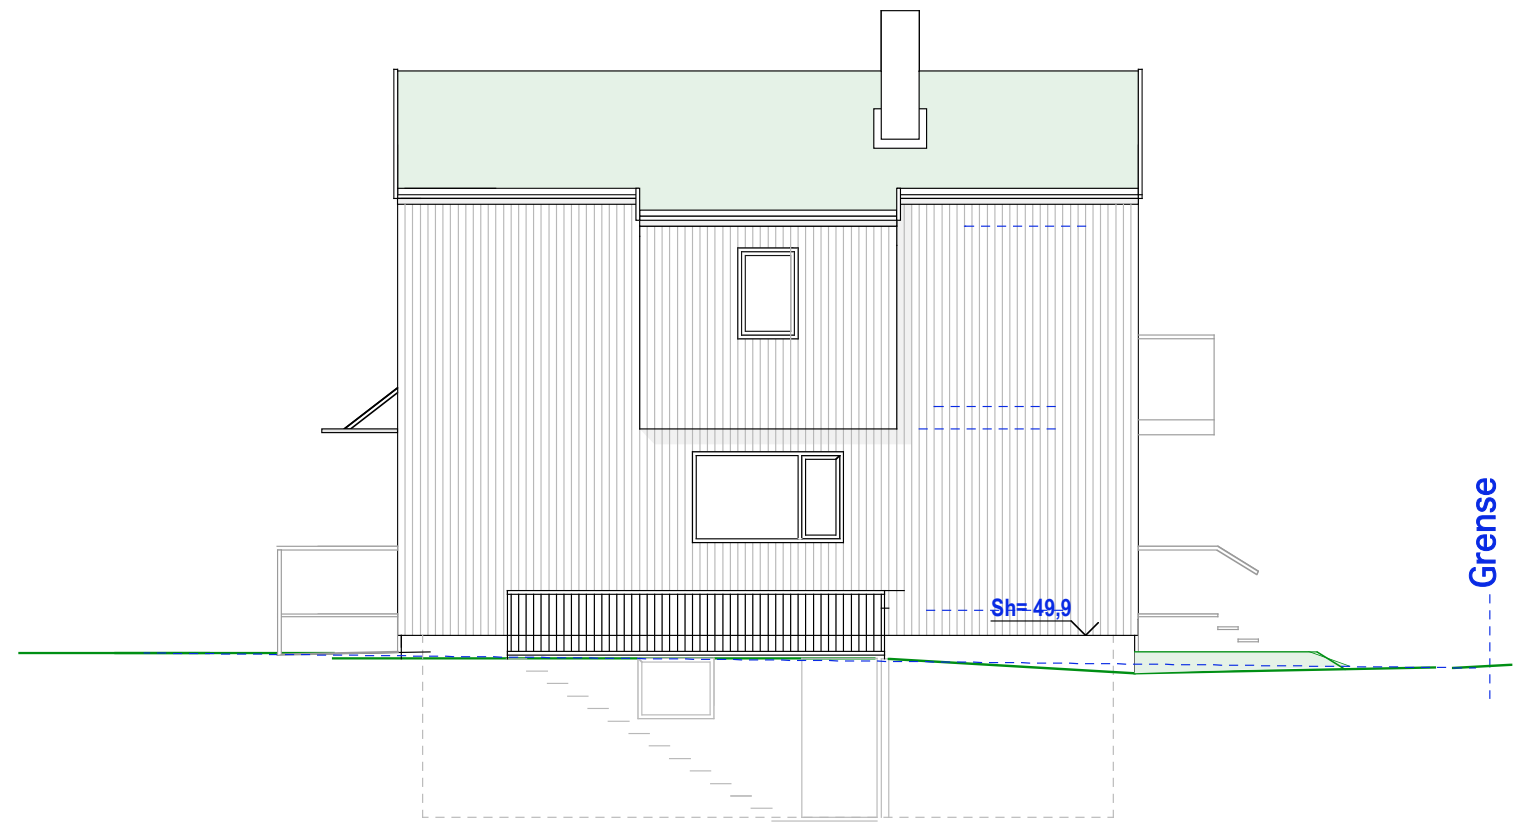

HUS 4 Fasde vest

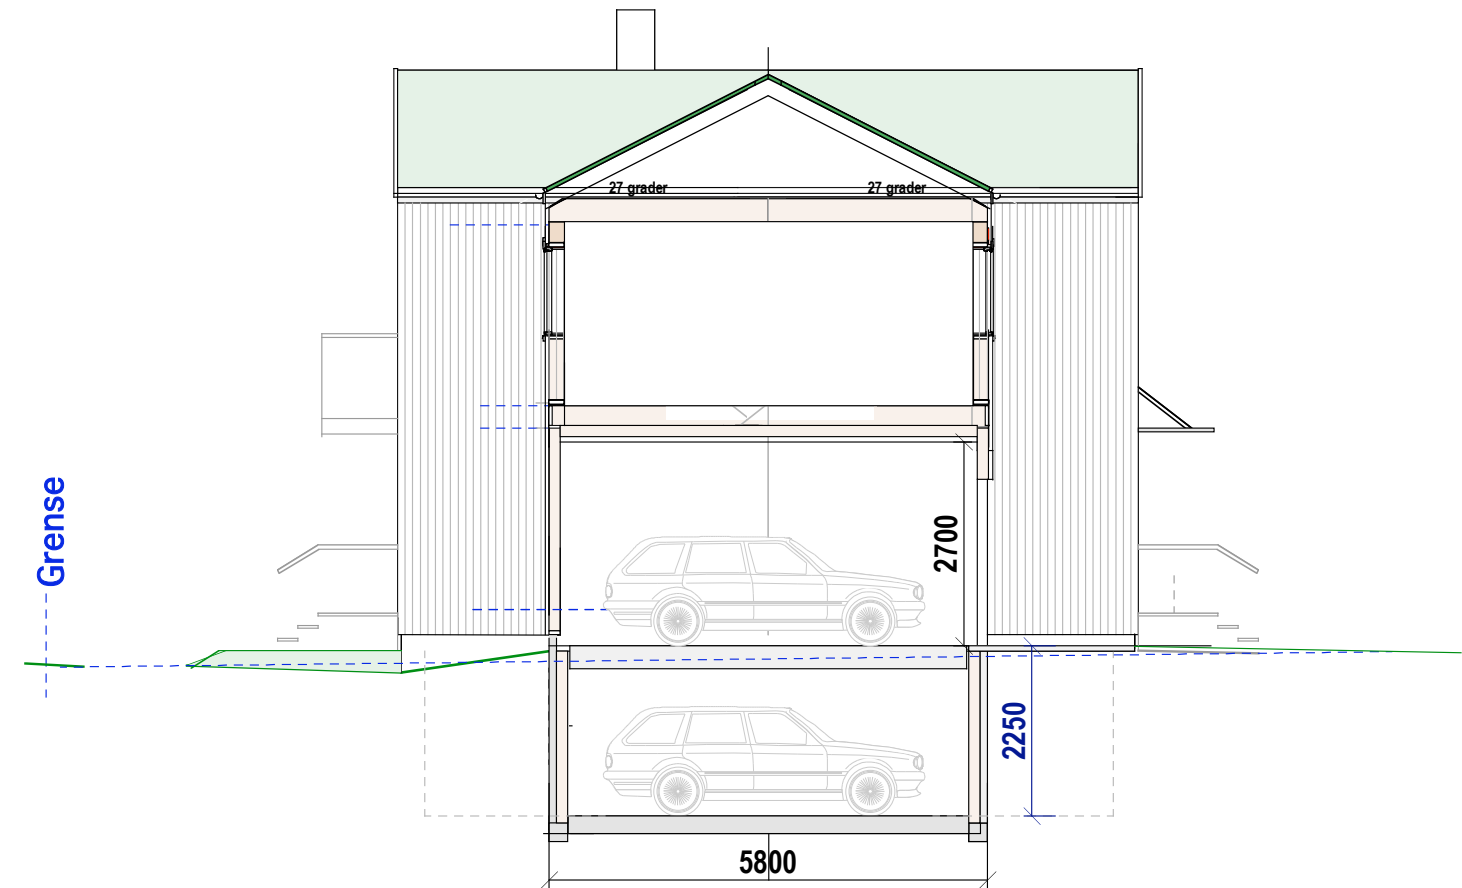

HUS 4-5 Snitt i garasje

Hus 4-5 E.1-4 Fasade øst-vest og snitt

29/57 Th. Kittelsensens vei 20

MÅL 1:100

ARKSMAKER: KSHAVAR:

13 12 19 13 03 20

Siv.ark. Nils Haugrud
Øvre Slottsgt. 14,
0157 Oslo