


Snitt 1

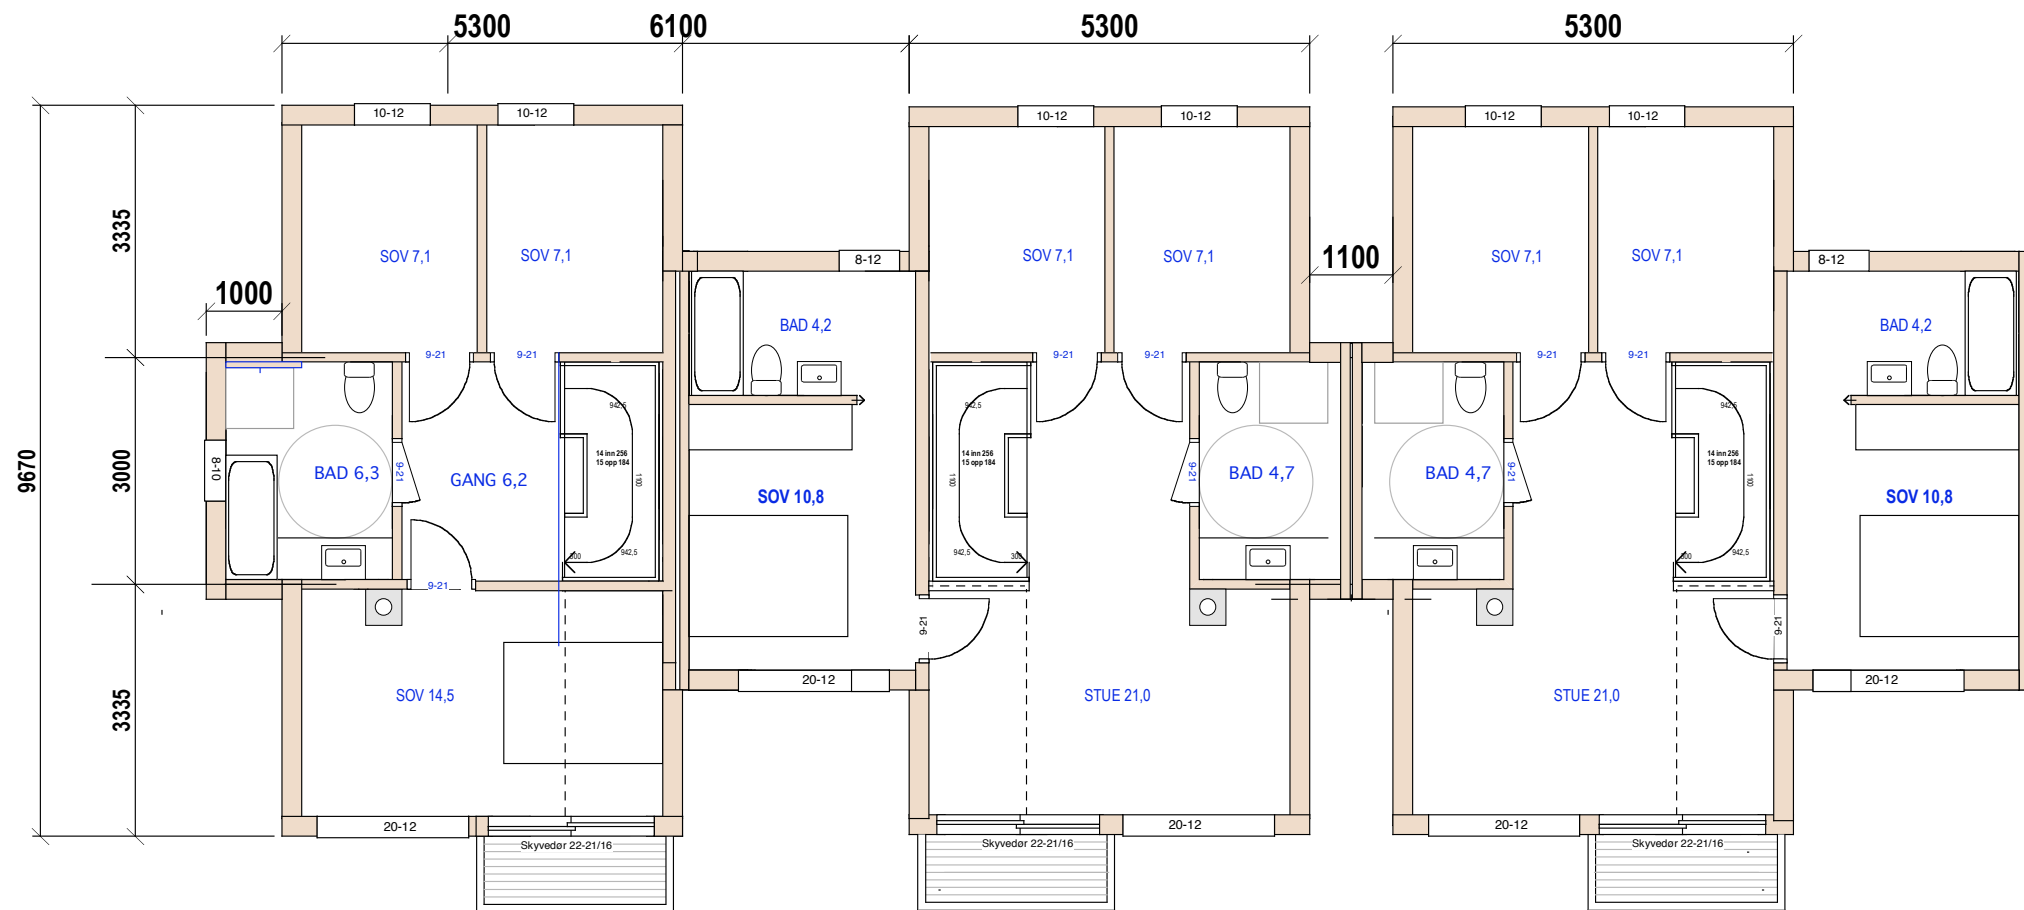

**Hus 1
BRA 46,5**

**Hus 2
BRA 62,0**

**Hus 3
BRA 62,0**

Plan 2. etg.

Hus 1-3 E.1-1 Plan 2. etg. og snitt

29/57 Th. Kittelsensens vei 20

MÅL 1:100
13 12 19

TILTAKSHAVER:

Siv.ark. Nils Haugrud
Øvre Slottsgt. 14,
0157 Oslo



HUS 1-2-3 Fasde nord



HUS 1-2-3 Fasde SYD

Hus 1-3 E.1-3 Fasade nord og syd

29/57 Th. Kittelsensens vei 20

MÅL 1:100


TILTAKSHAVER:

13 12 19


Siv.ark. Nils Haugrud
Øvre Slottsgt. 14,
0157 Oslo

Grense

- 57
- 56
- 55
- 54
- 53
- 52
- 51
- 50
- 49
- 48
- 47

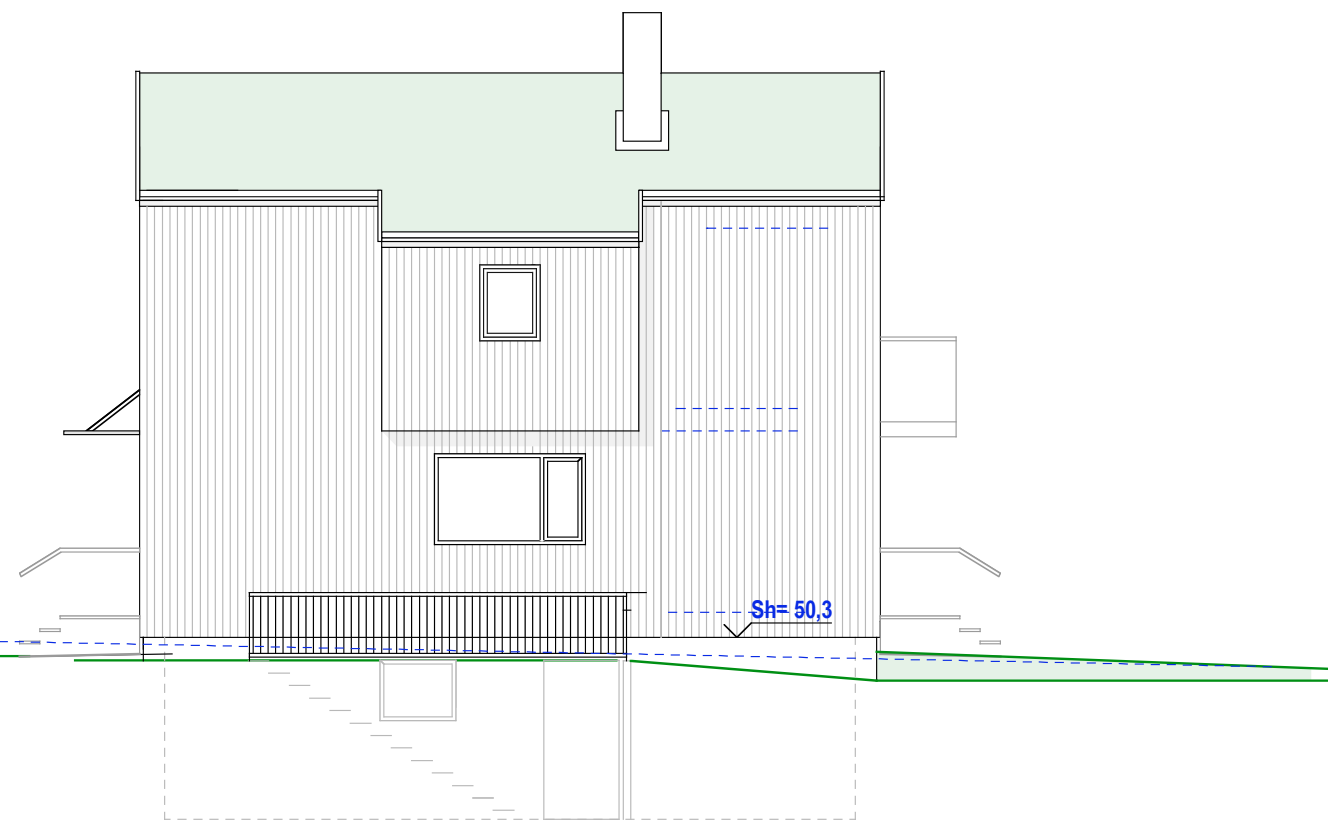


HUS 1 Fasde vest

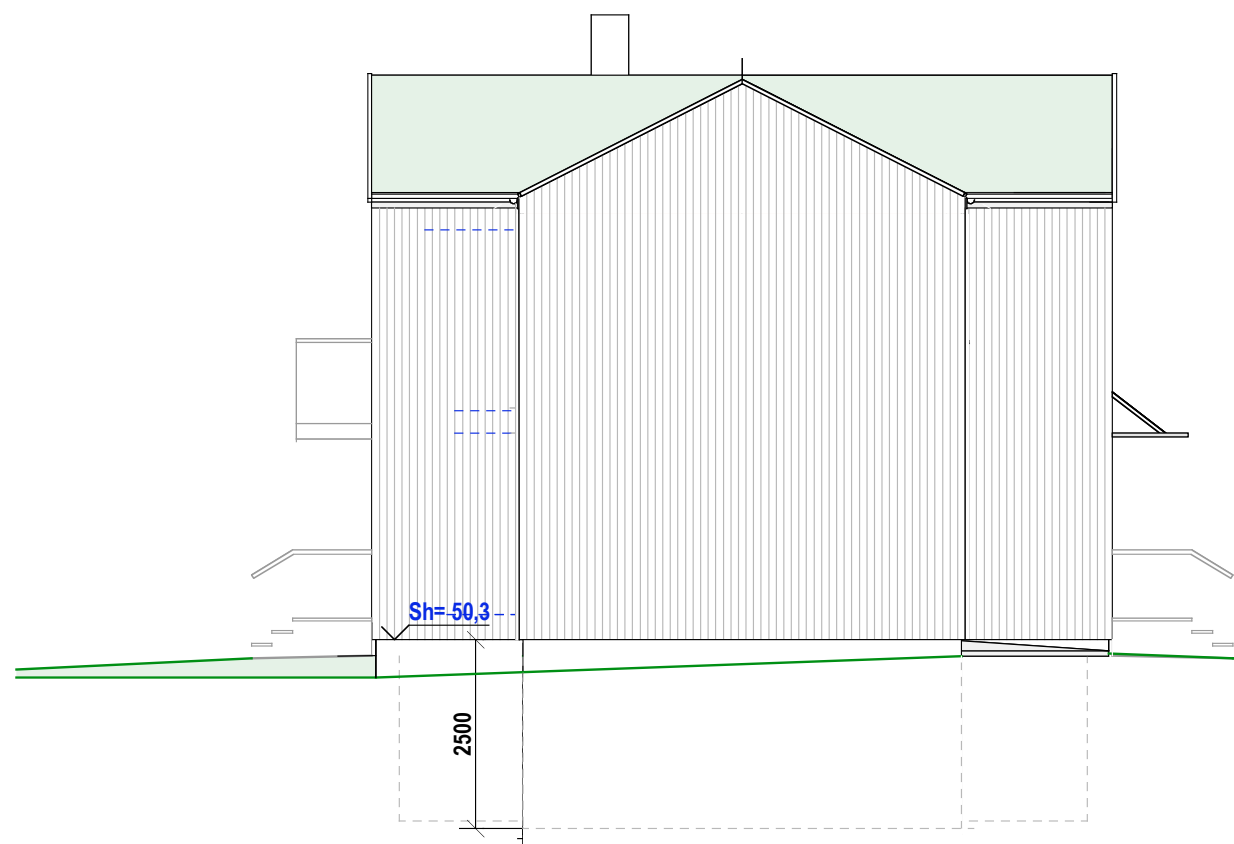

HUS 3 Fasde øst

- 57
- 56
- 55
- 54
- 53
- 52
- 51
- 50
- 49
- 48
- 47

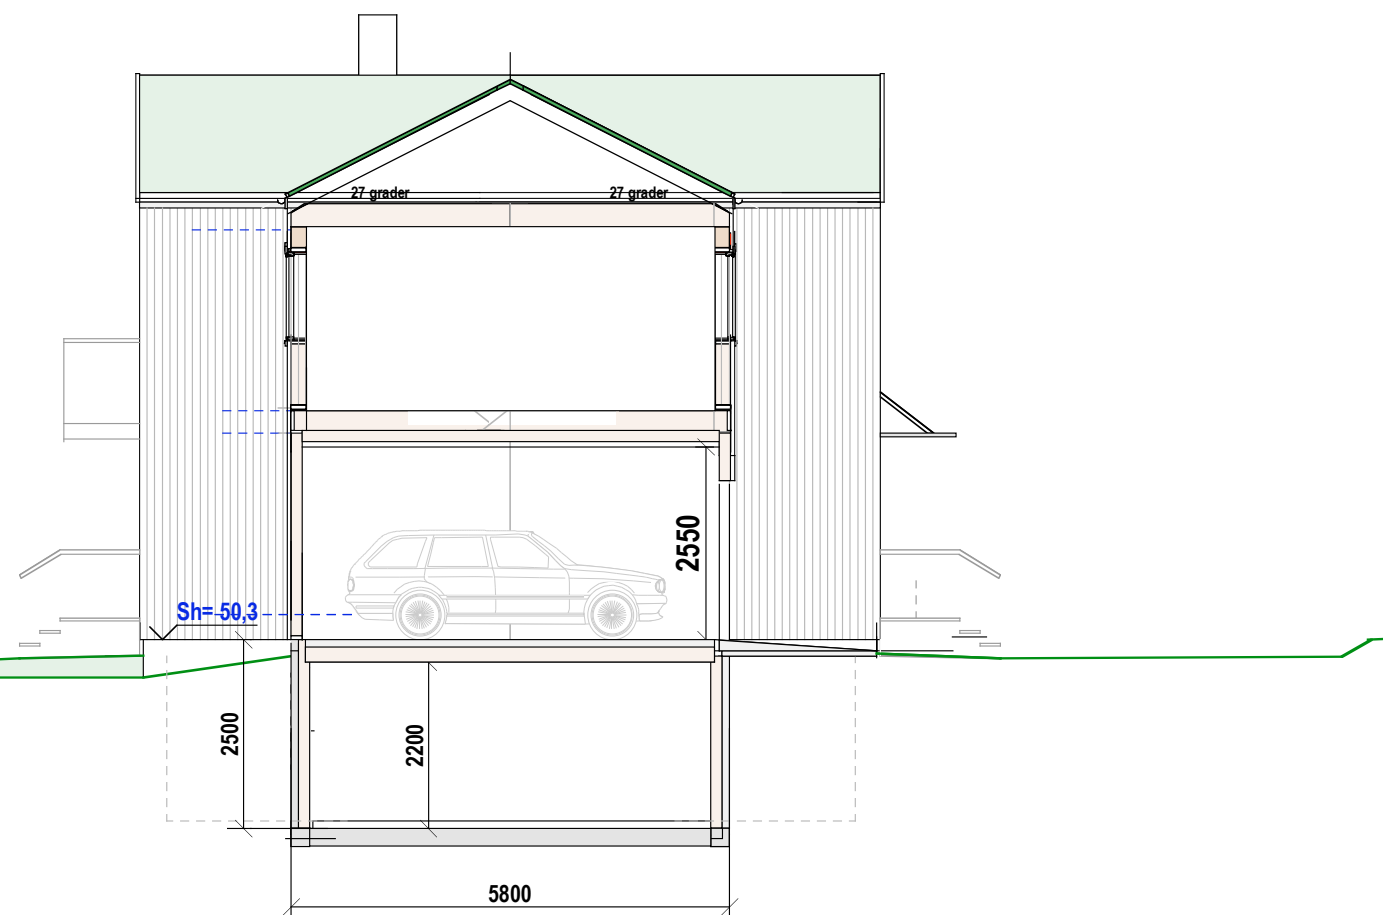

HUS 1-3 Snitt i garasje

Hus 1-3 E.1-4 Fasade øst-vest og snitt

29/57 Th. Kittelsensens vei 20

MÅL 1:100

12 12 19

TILTAKSHAVER:

Siv.ark. Nils Haugrud
Øvre Slottsgt. 14,
0157 Oslo