



Snitt 1

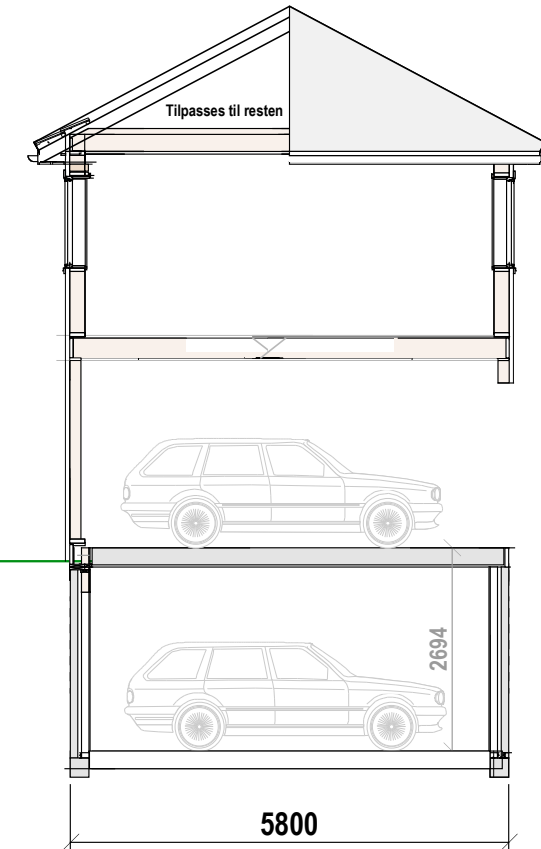

Snitt Garasje

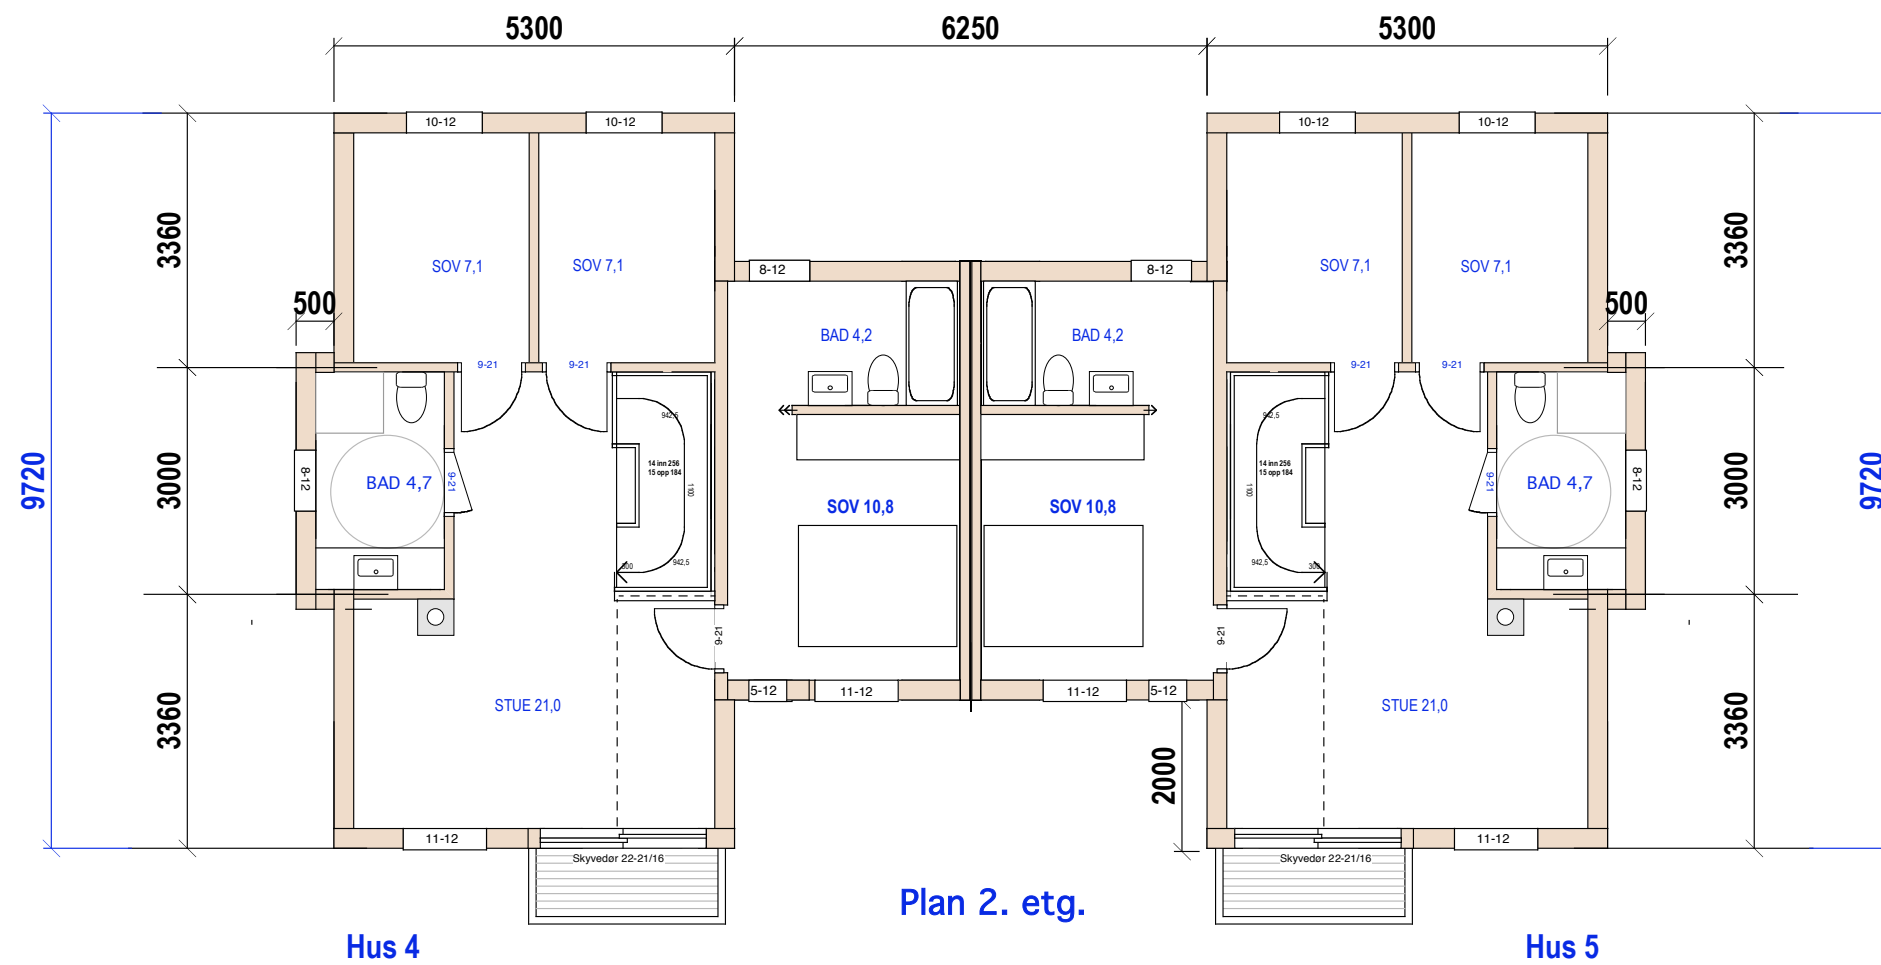

Plan 2. etg.

Hus 4

Hus 5

Hus 4-5 E.1-1 Plan 2. etg. og snitt



29/57 Th. Kittelsensens vei 20

MÅL 1:100

TILTAKSHAVER:

28 05 19 30 06 19

Siv.ark. Nils Haugrud  
Øvre Slottsgt. 14,  
0157 Oslo

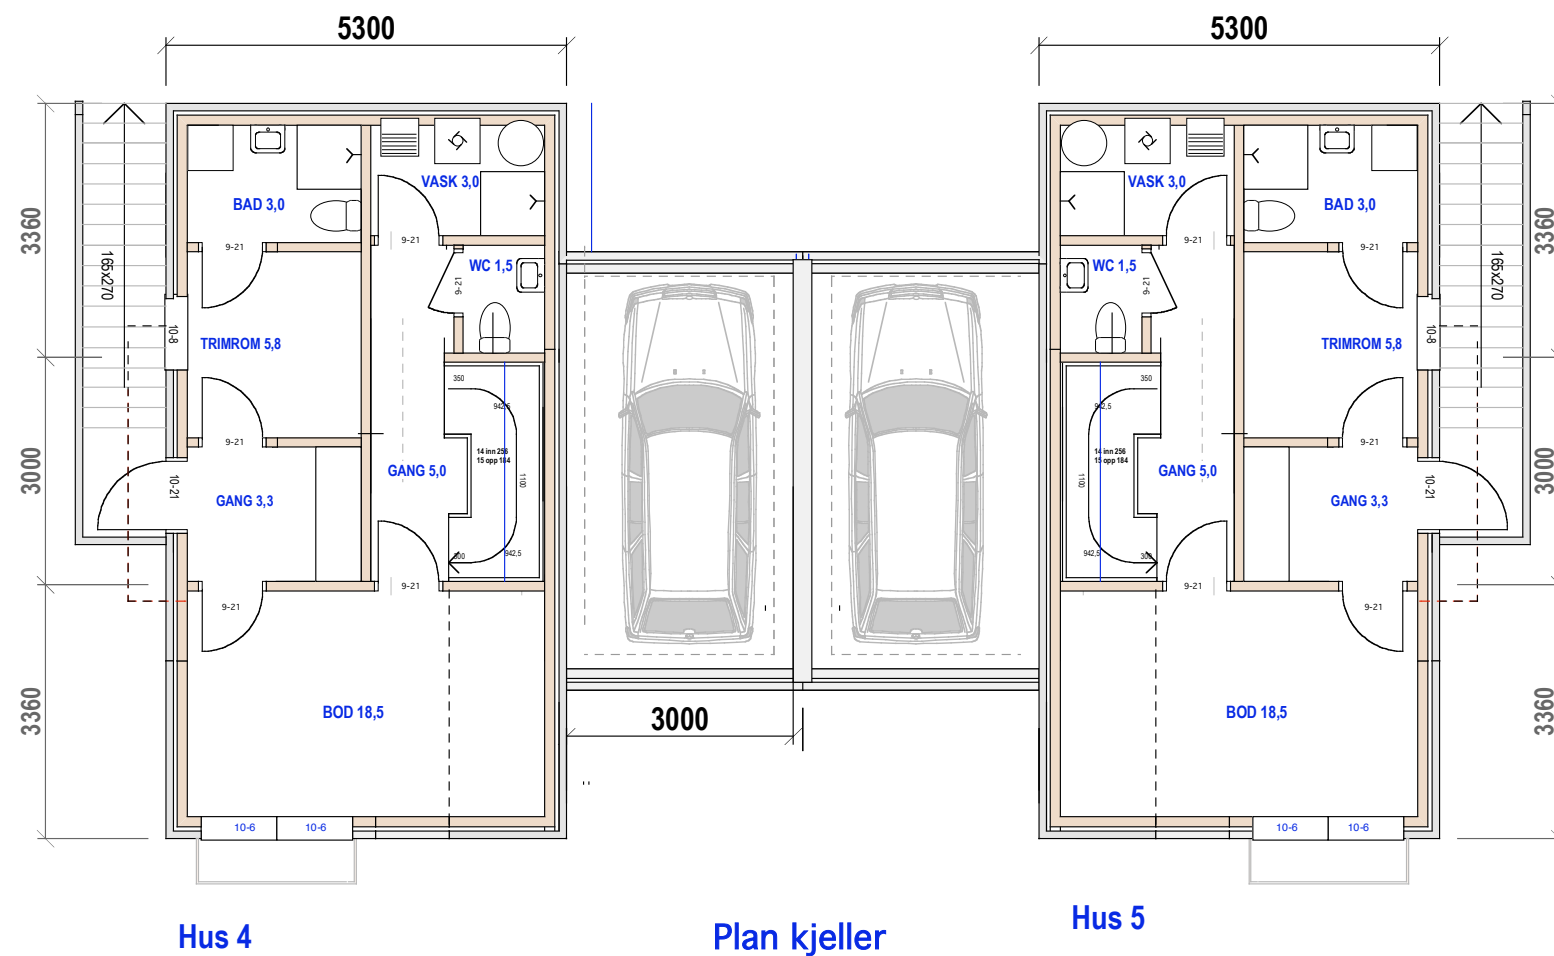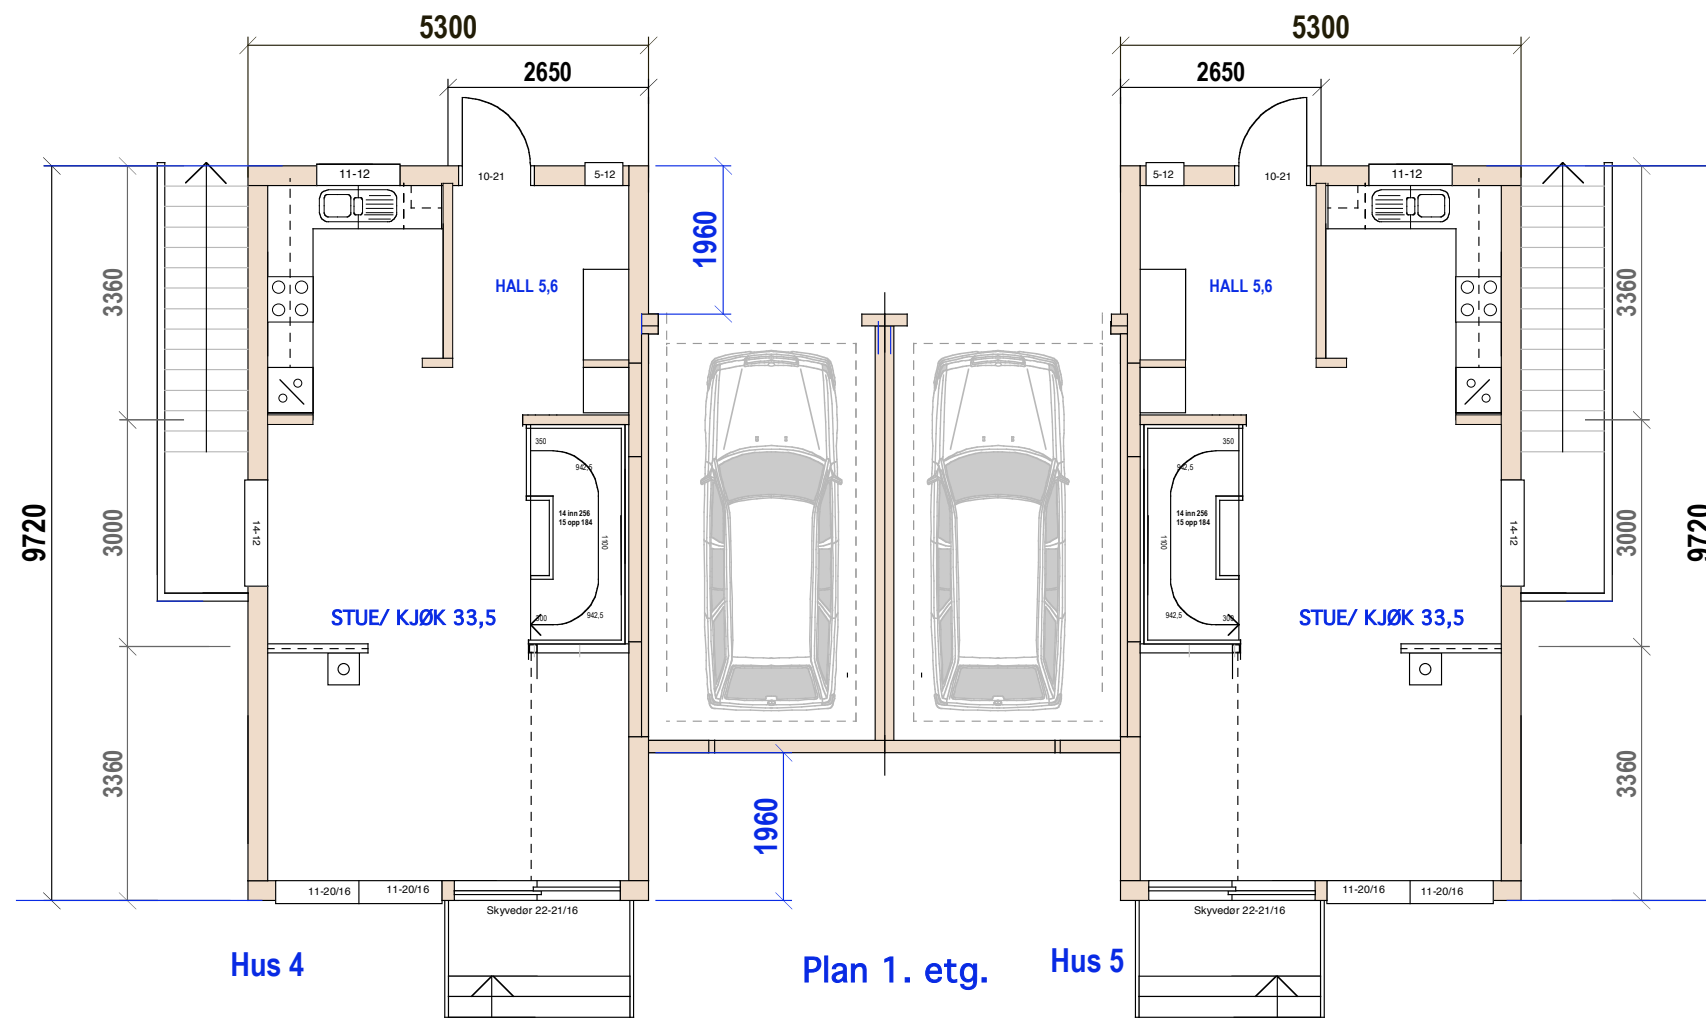


Hus 4-5 E.1-2 Plan 1. etg. og kjeller

29/57 Th. Kittelsensens vei 20

MÅL 1:100  
28 05 19

TILTAKSHAVER:  
30 06 19

Siv.ark. Nils Haugrud  
Øvre Slottsgt. 14,  
0157 Oslo

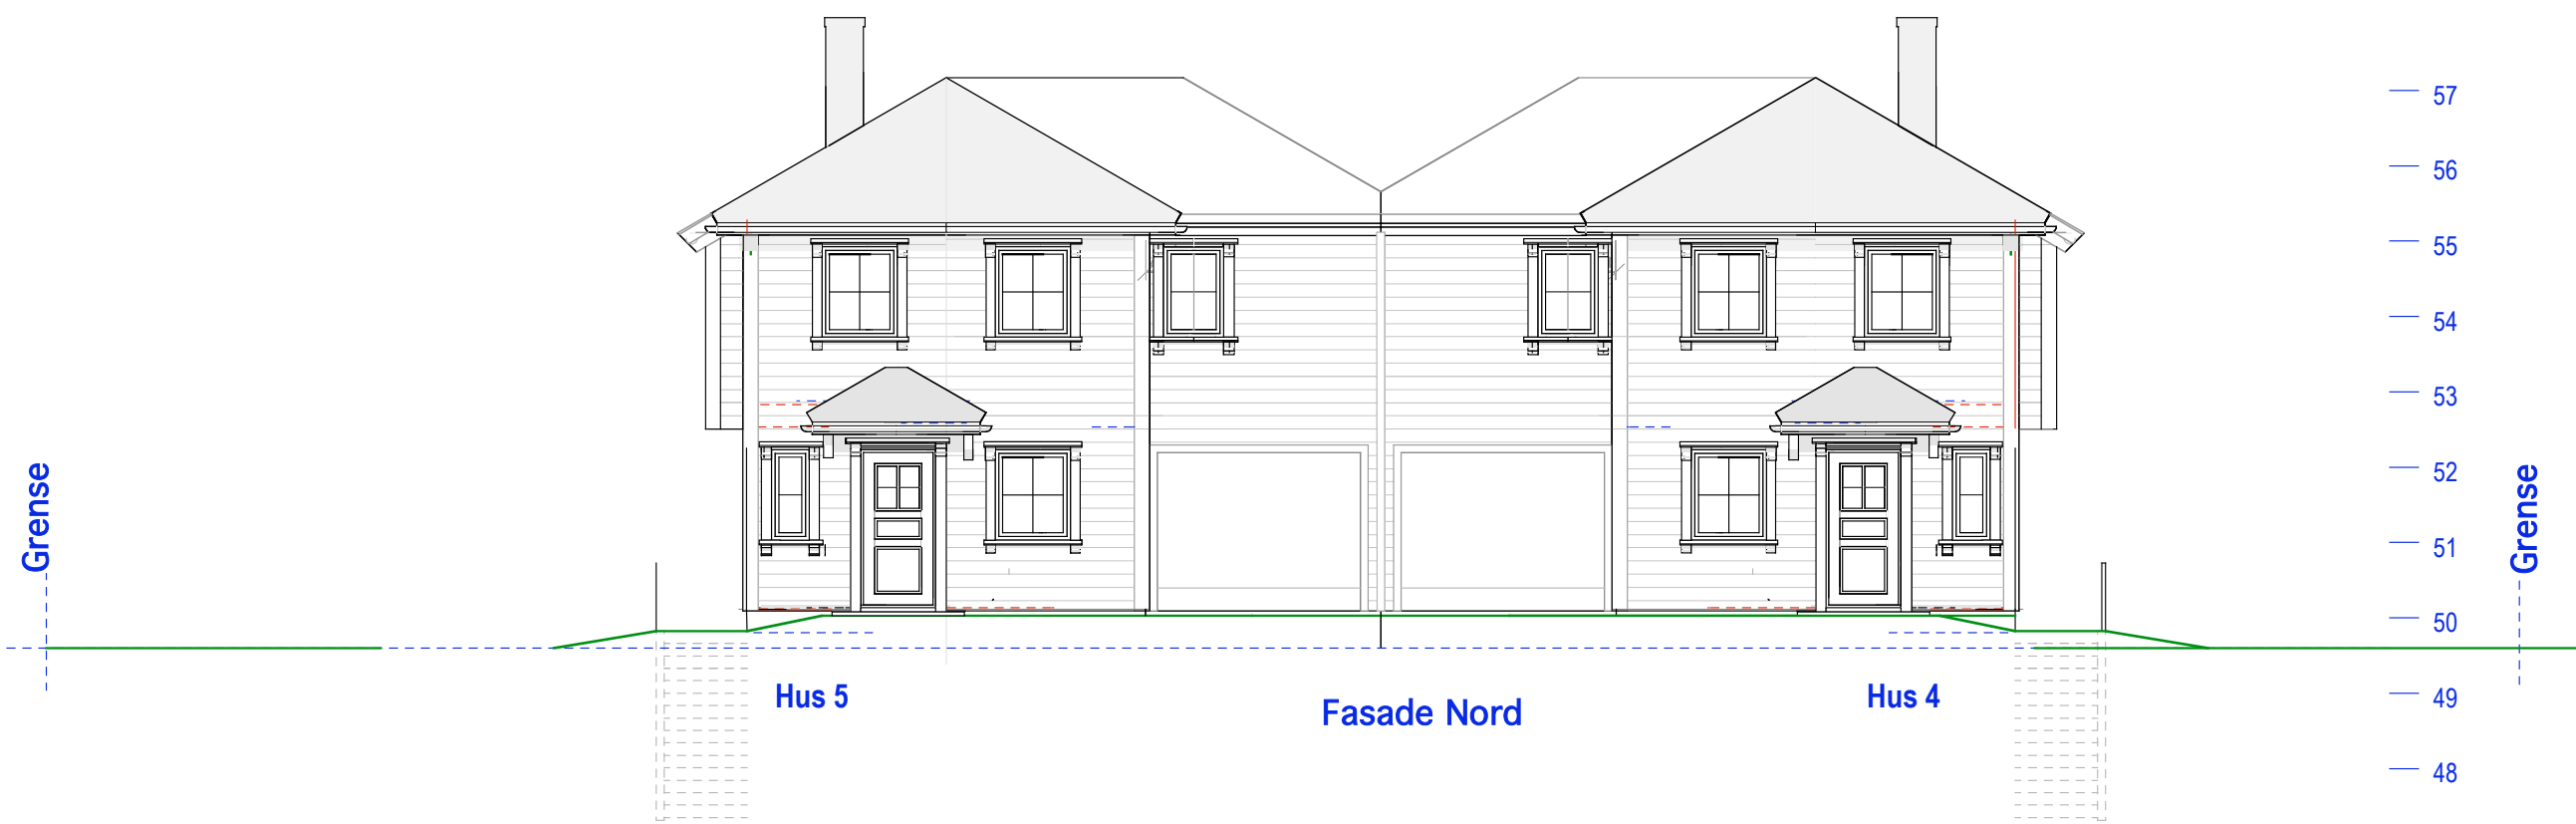

Hus 5


Fasade Nord

Hus 4

— 57  
— 56  
— 55  
— 54  
— 53  
— 52  
— 51  
— 50  
— 49  
— 48  
— 47

Grense

Grense

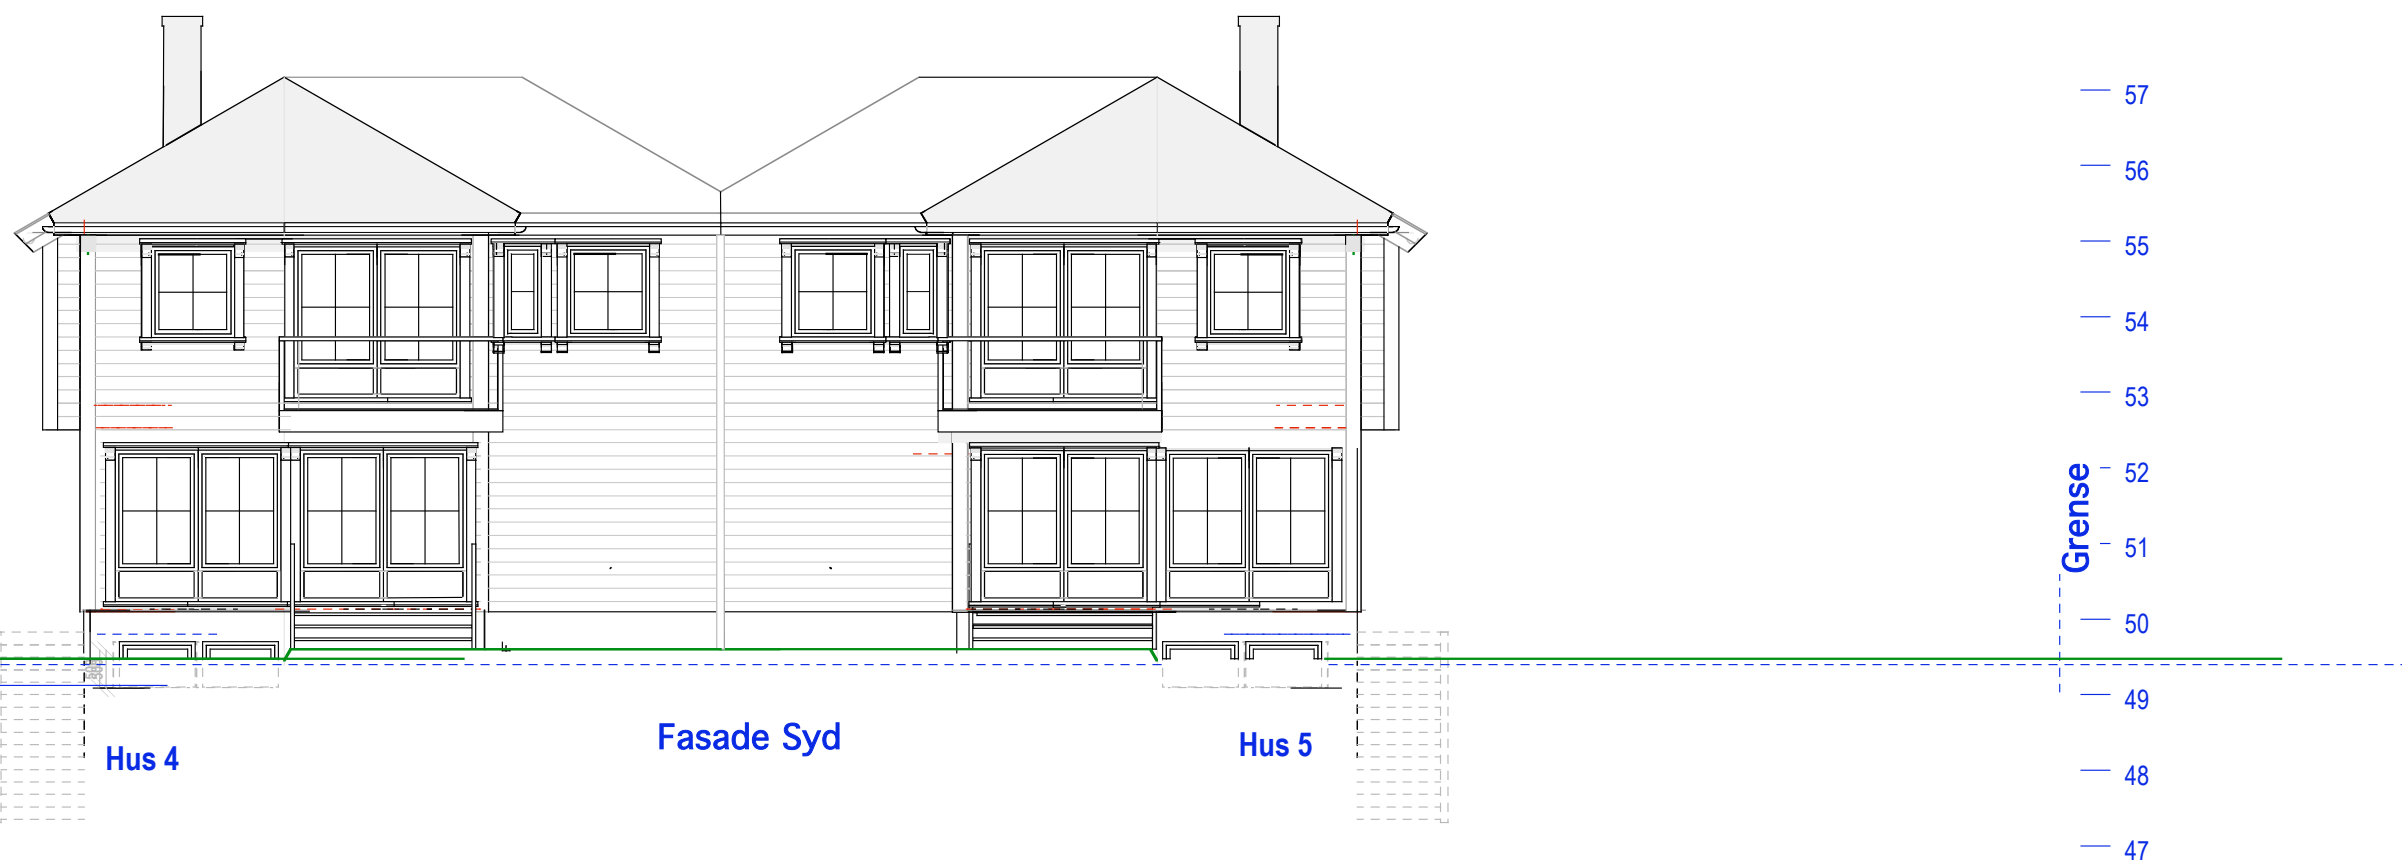

Hus 4

Fasade Syd

Hus 5

— 57  
— 56  
— 55  
— 54  
— 53  
— 52  
— 51  
— 50  
— 49  
— 48  
— 47

Grense


Grense

Hus 4-5 E.1-3 Fasade syd og nord


29/57 Th. Kittelsensens vei 20

MÅL 1:100 TILTAKSHAVER:  
12 05 19 30 06 19


Siv.ark. Nils Haugrud  
Øvre Slottsgt. 14,  
0157 Oslo

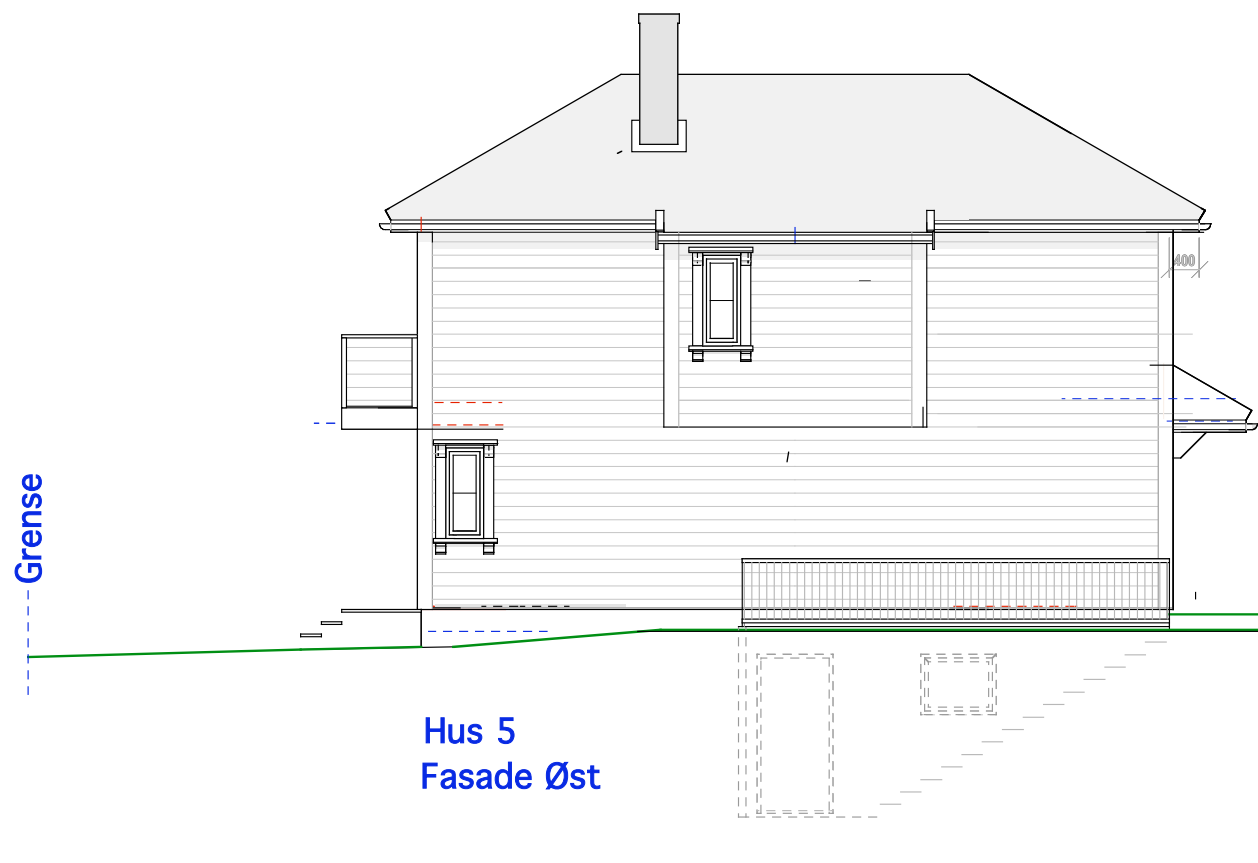

Hus 5  
Fasade Øst

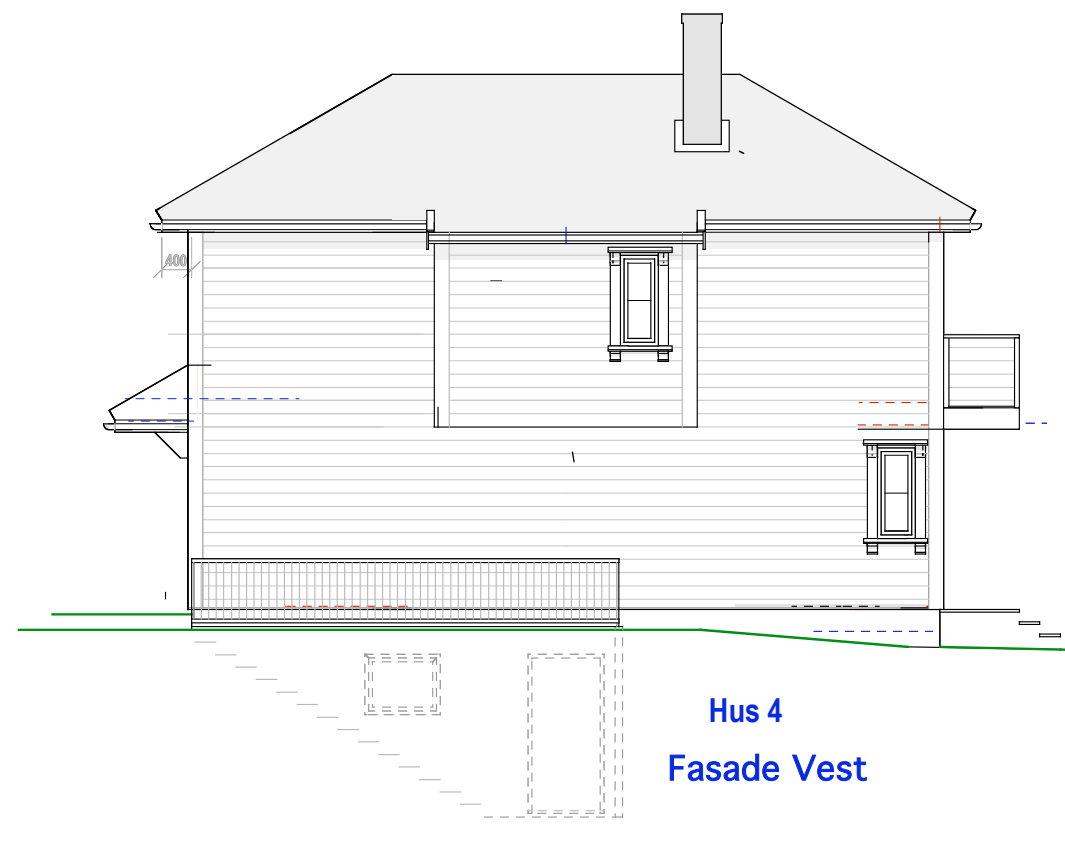

Hus 4  
Fasade Vest

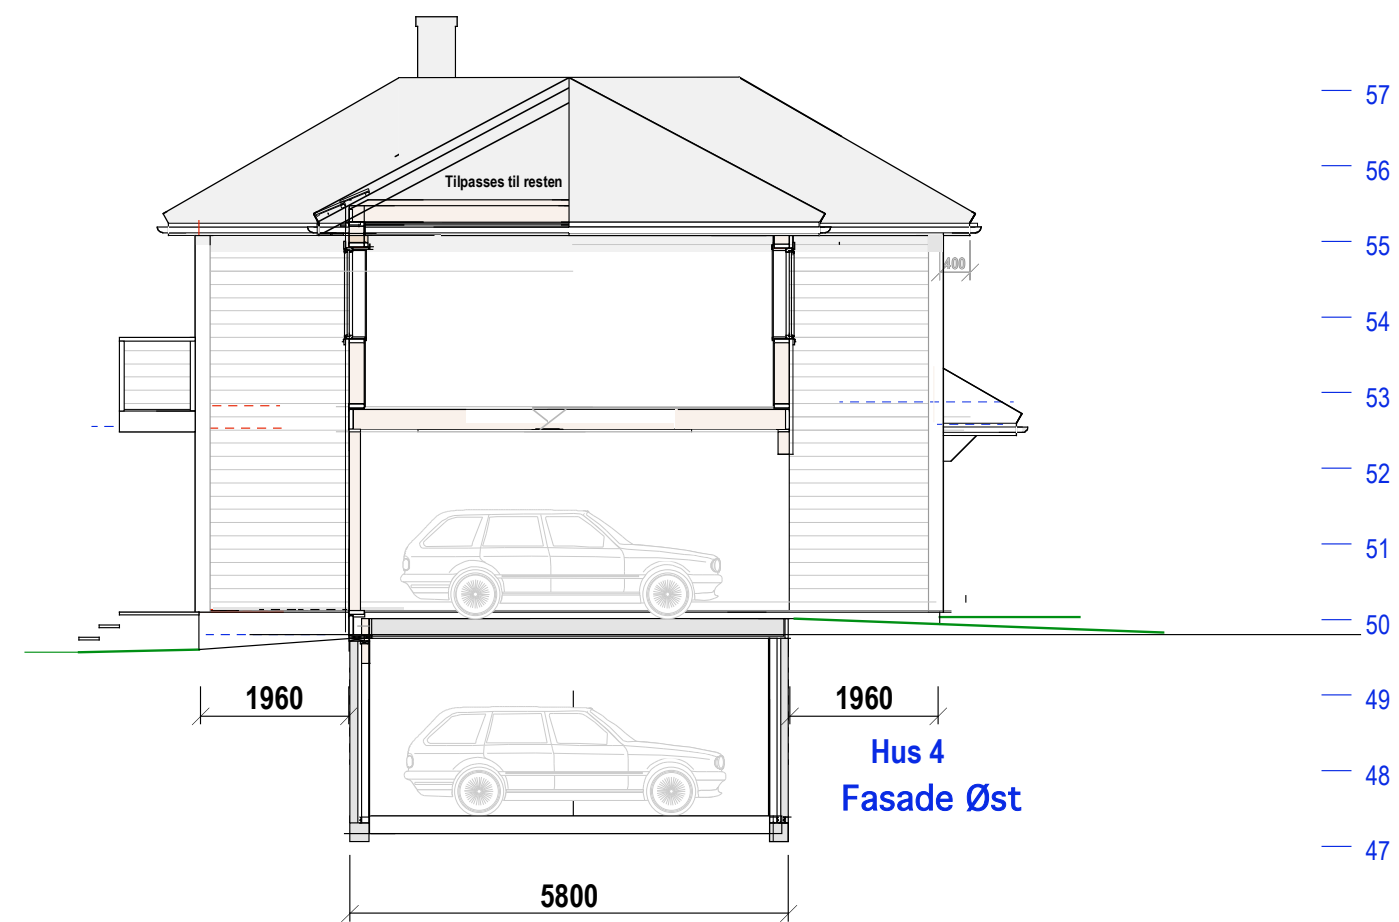

Snitt Garasje

Hus 4-5 E.1-4 Langfasader

29/57 Th. Kittelsensens vei 20

MÅL 1:100  
TILTAKSHAVER:  
30 06 19  
12 05 19

Siv.ark. Nils Haugrud  
Øvre Slottsgt. 14,  
0157 Oslo