



2. etg

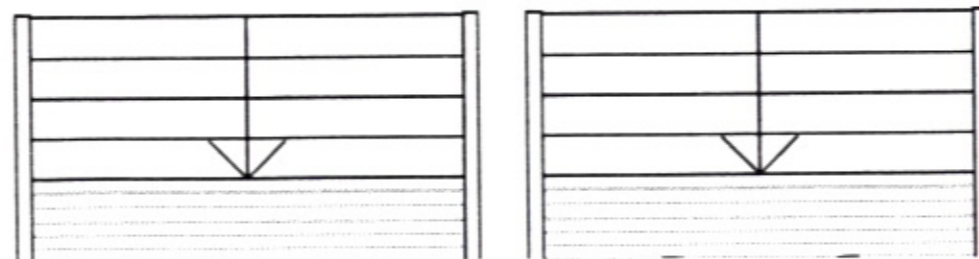

2. etg

BRA= 57,0

BRA= 57,0

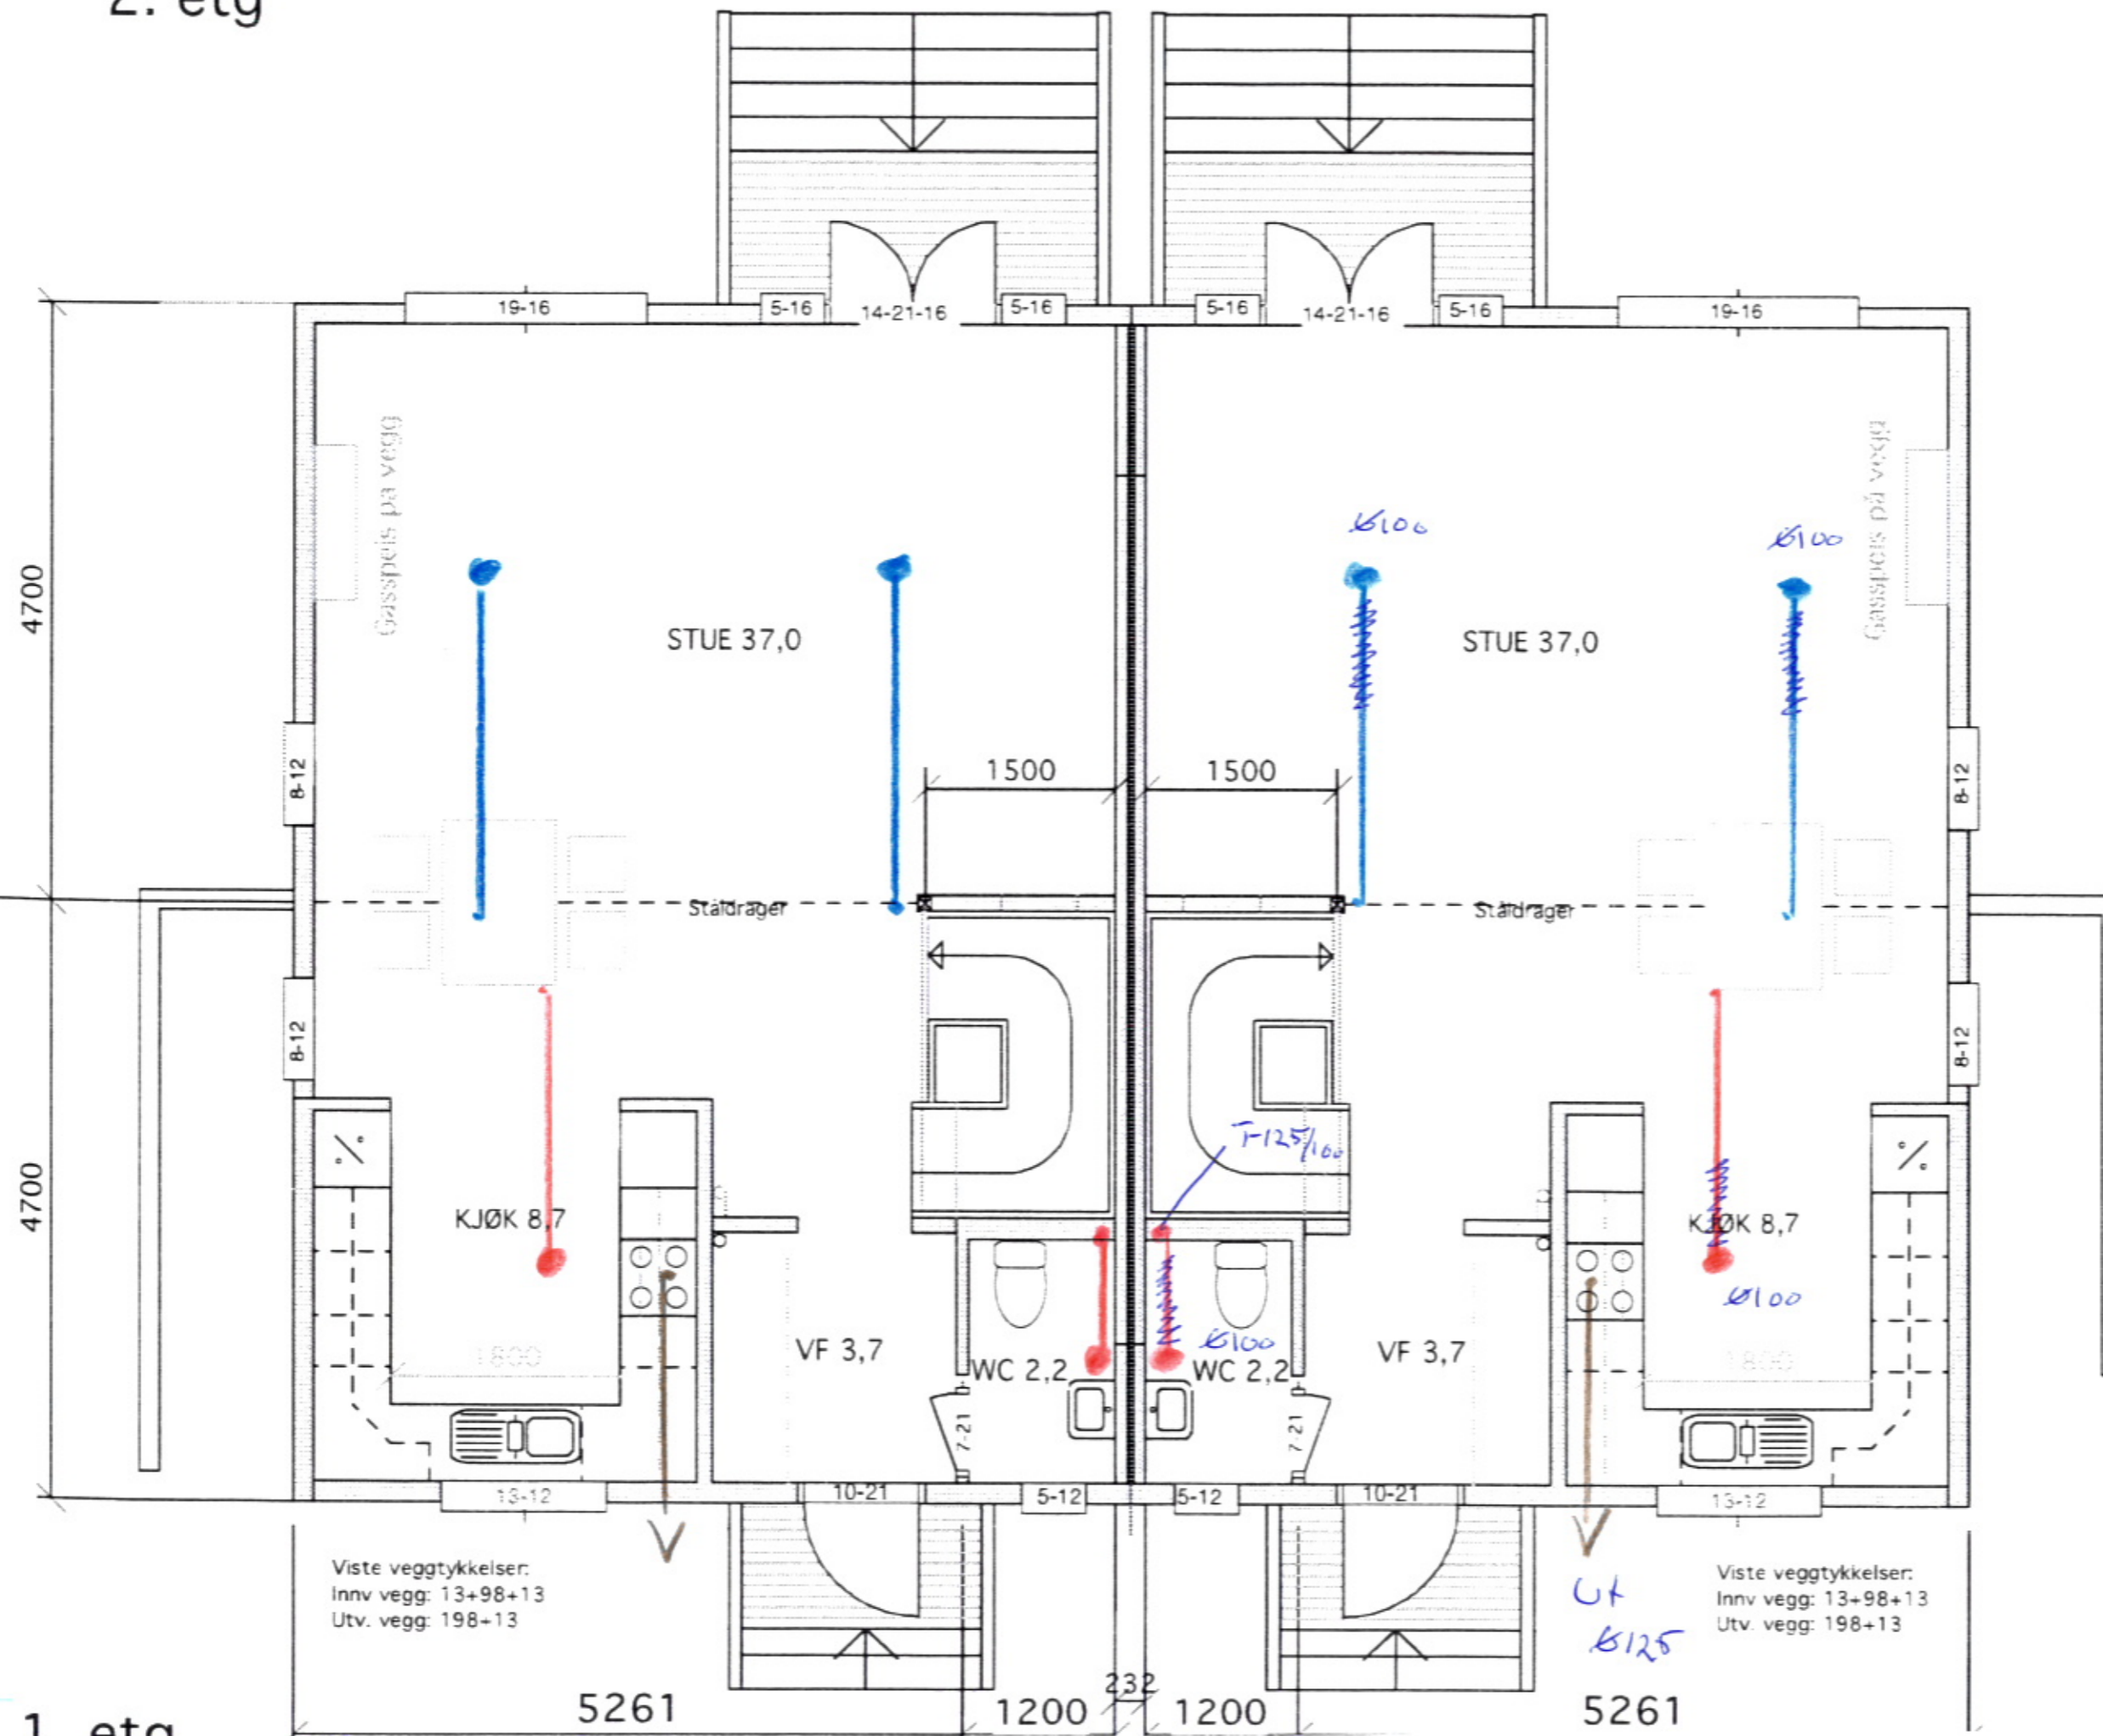


Viste veggtykkelser:
 Innv vegg: 13+98+13
 Utv. vegg: 198+13

Viste veggtykkelser:
 Innv vegg: 13+98+13
 Utv. vegg: 198+13

1 etg

Ut
Ø125

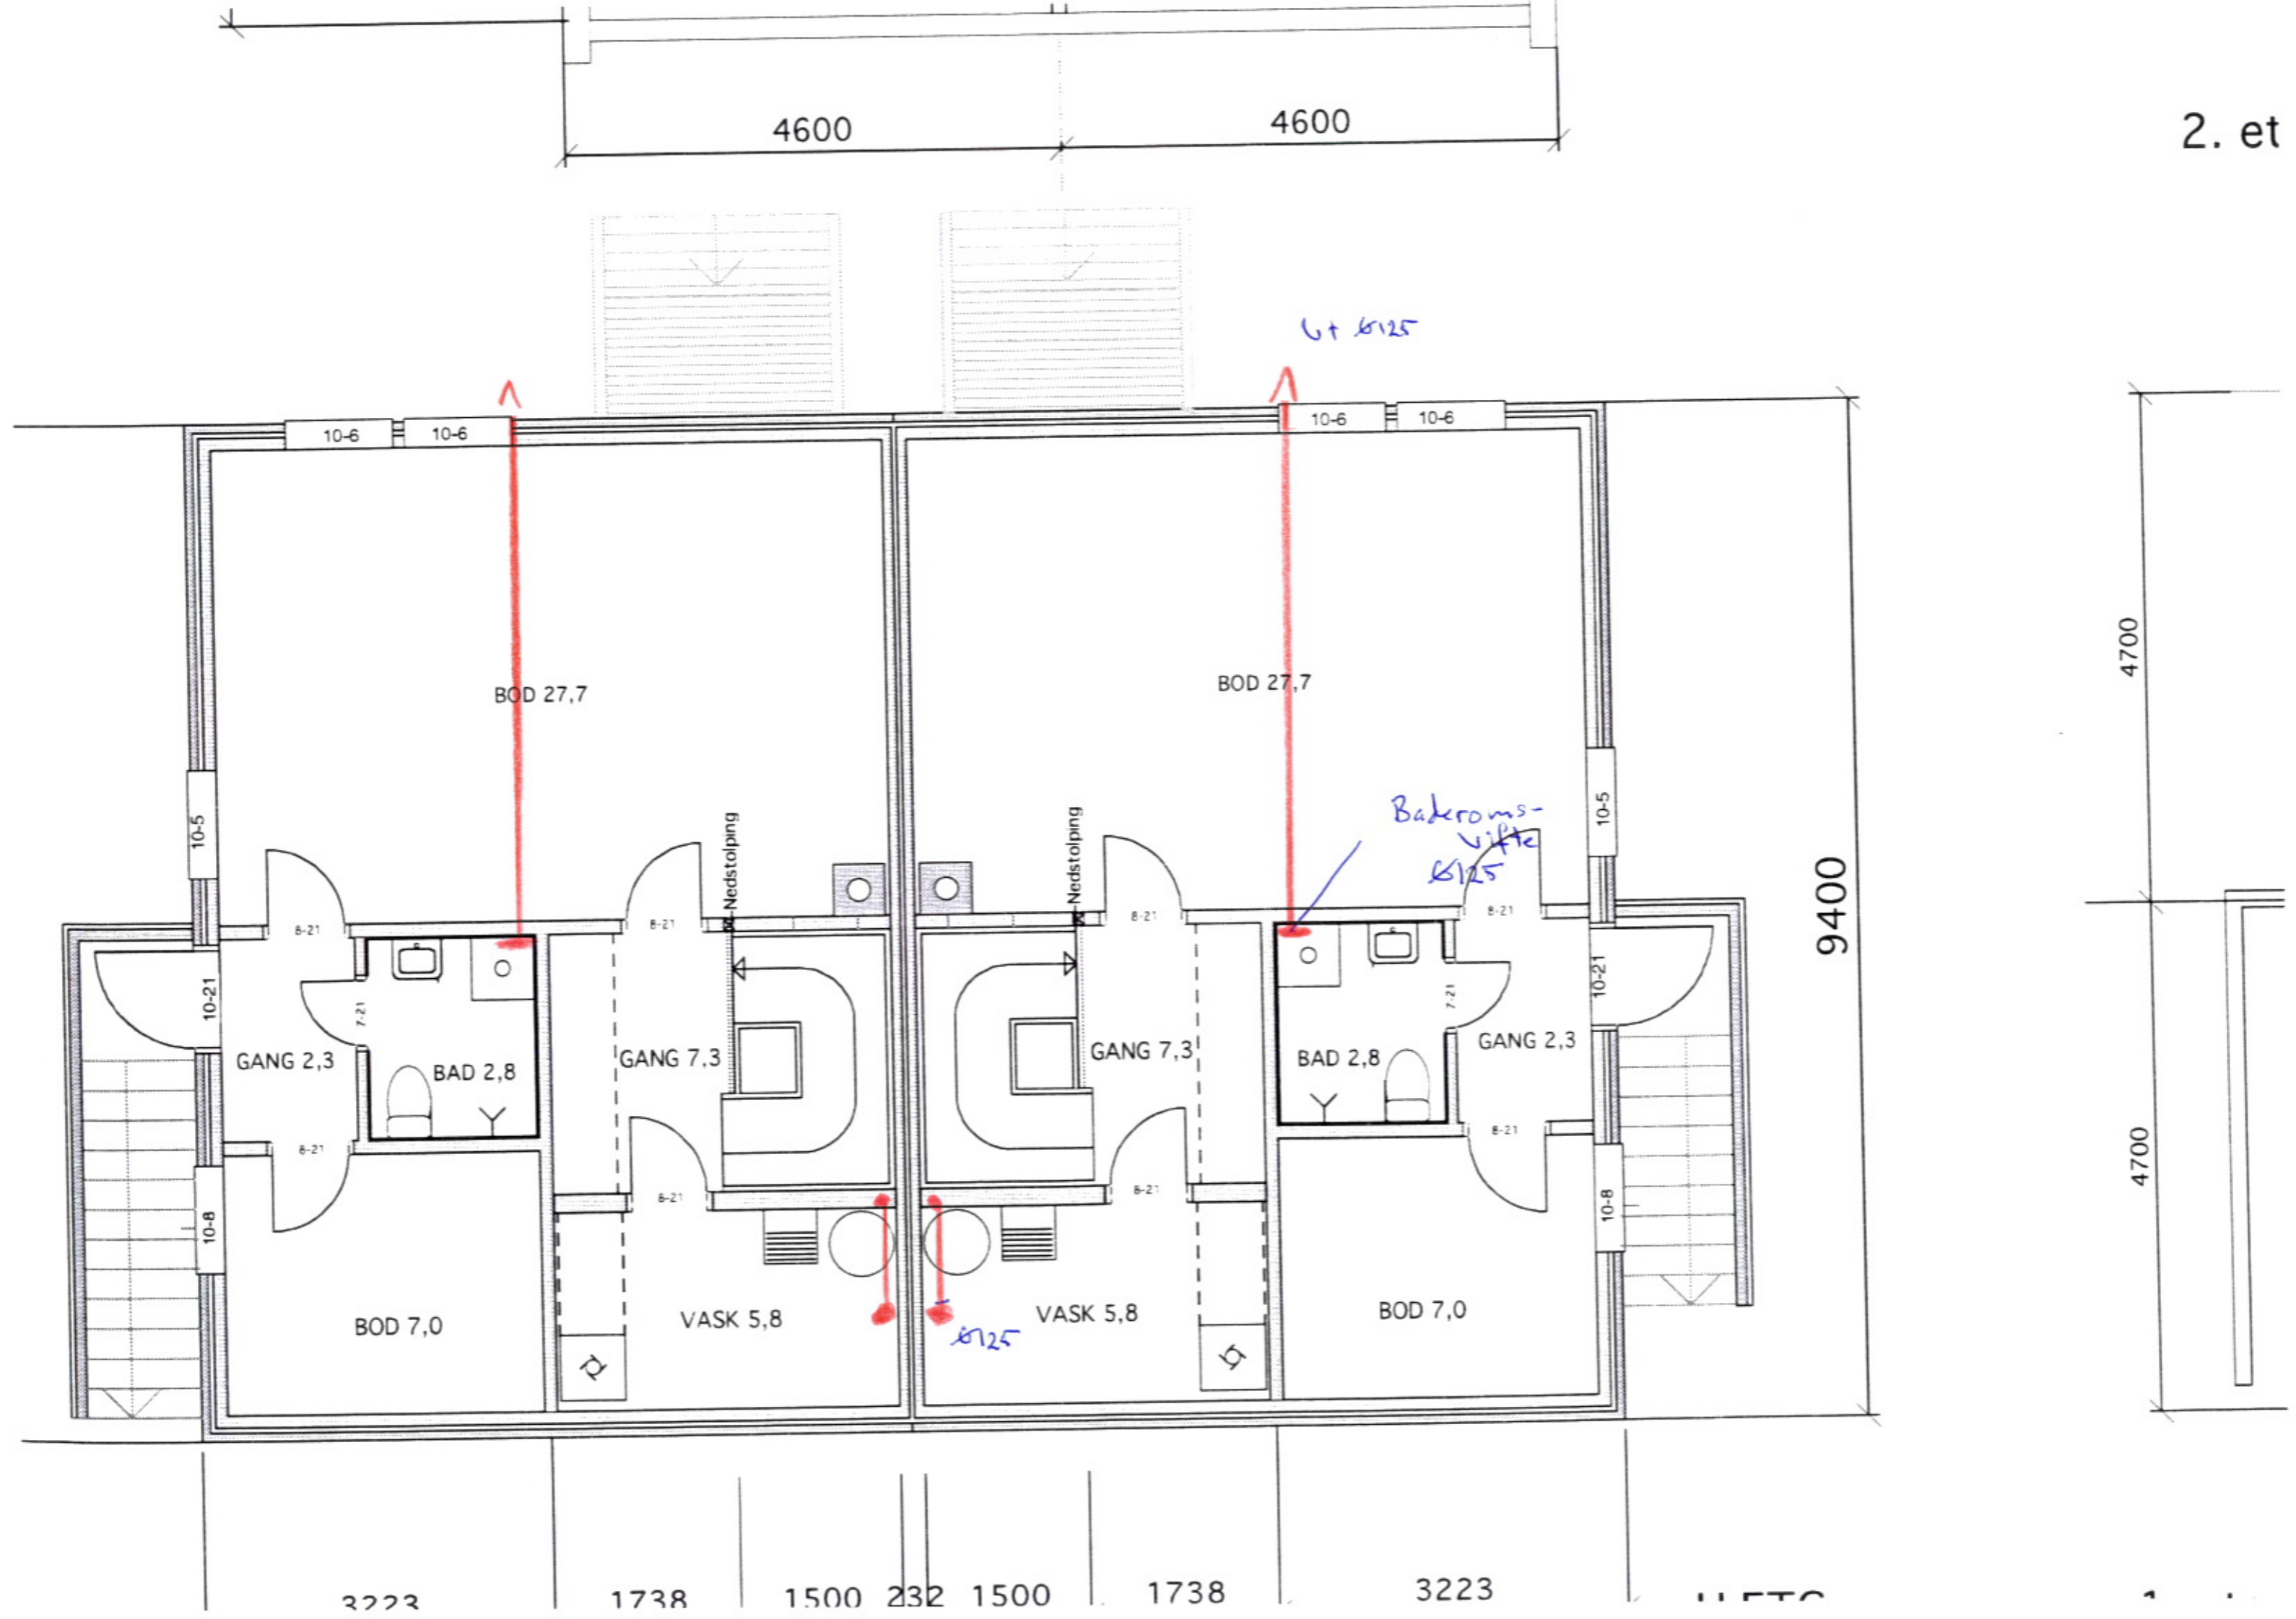

4600

4600

BOD 27,7

BOD 27,7

GANG 2,3

BAD 2,8

GANG 7,3

GANG 7,3

BAD 2,8

GANG 2,3

BOD 7,0

VASK 5,8

VASK 5,8

BOD 7,0

Gt 6125

Baderoms-lyfte
6125

6125

4700

9400

4700

3222

1738

1500

232

1500

1738

3223

11500