

Ankerveien 91 27/1235  
**PLAN 2. ETG.**  
 Mål =1:71 (50)


A	15.12.05

Siv.ark. Nils Haugrud  
 . 12 Øvre Slottsgt  
 0157 Oslo  
 Tel 22424293 Fax 22332026

27/1235 Ankerveien 91  
**PLAN 2. ETG.**  
 Mål =1:71 (50)

15.12.05	A

Siv.ark. Nils Haugrud  
 Øvre Slottsgt . 12  
 0157 Oslo  
 Tel 22424293 Fax 22332026

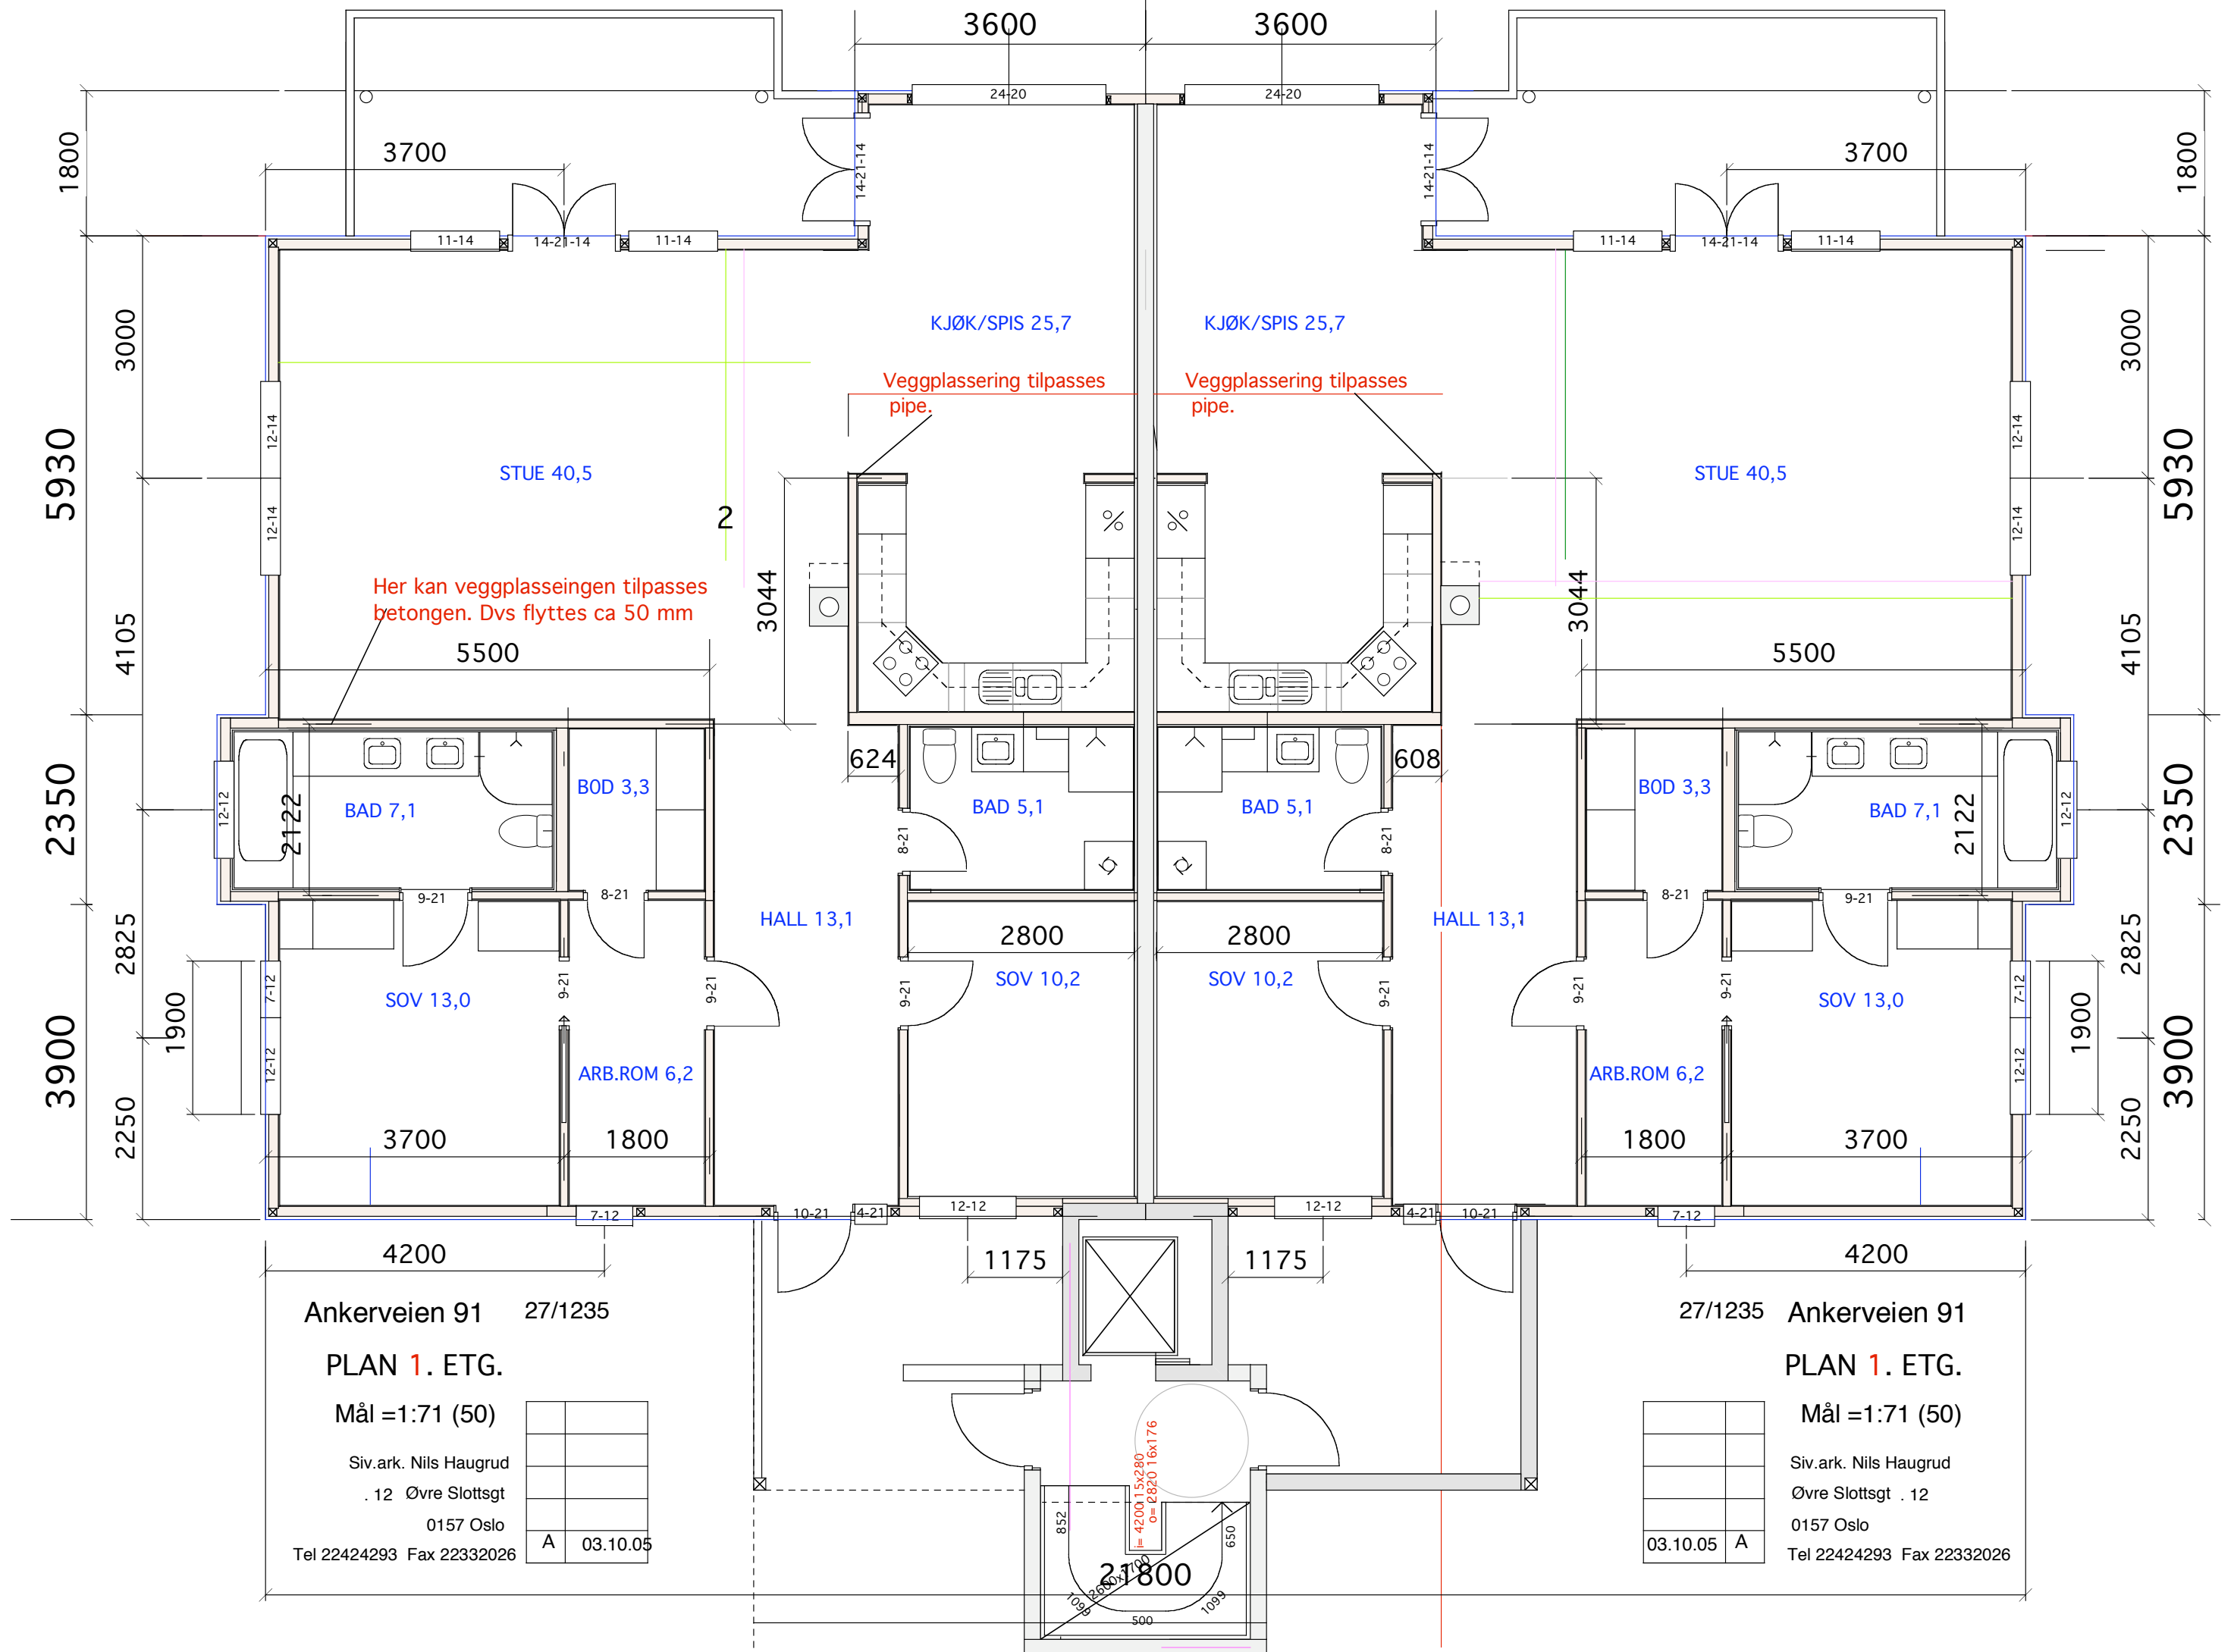

Ankerveien 91 27/1235

PLAN 1. ETG.

Mål =1:71 (50)

Siv.ark. Nils Haugrud  
 . 12 Øvre Slottsgt  
 0157 Oslo  
 Tel 22424293 Fax 22332026

A	03.10.05


27/1235 Ankerveien 91

PLAN 1. ETG.

Mål =1:71 (50)

Siv.ark. Nils Haugrud  
 Øvre Slottsgt . 12  
 0157 Oslo  
 Tel 22424293 Fax 22332026

03.10.05	A

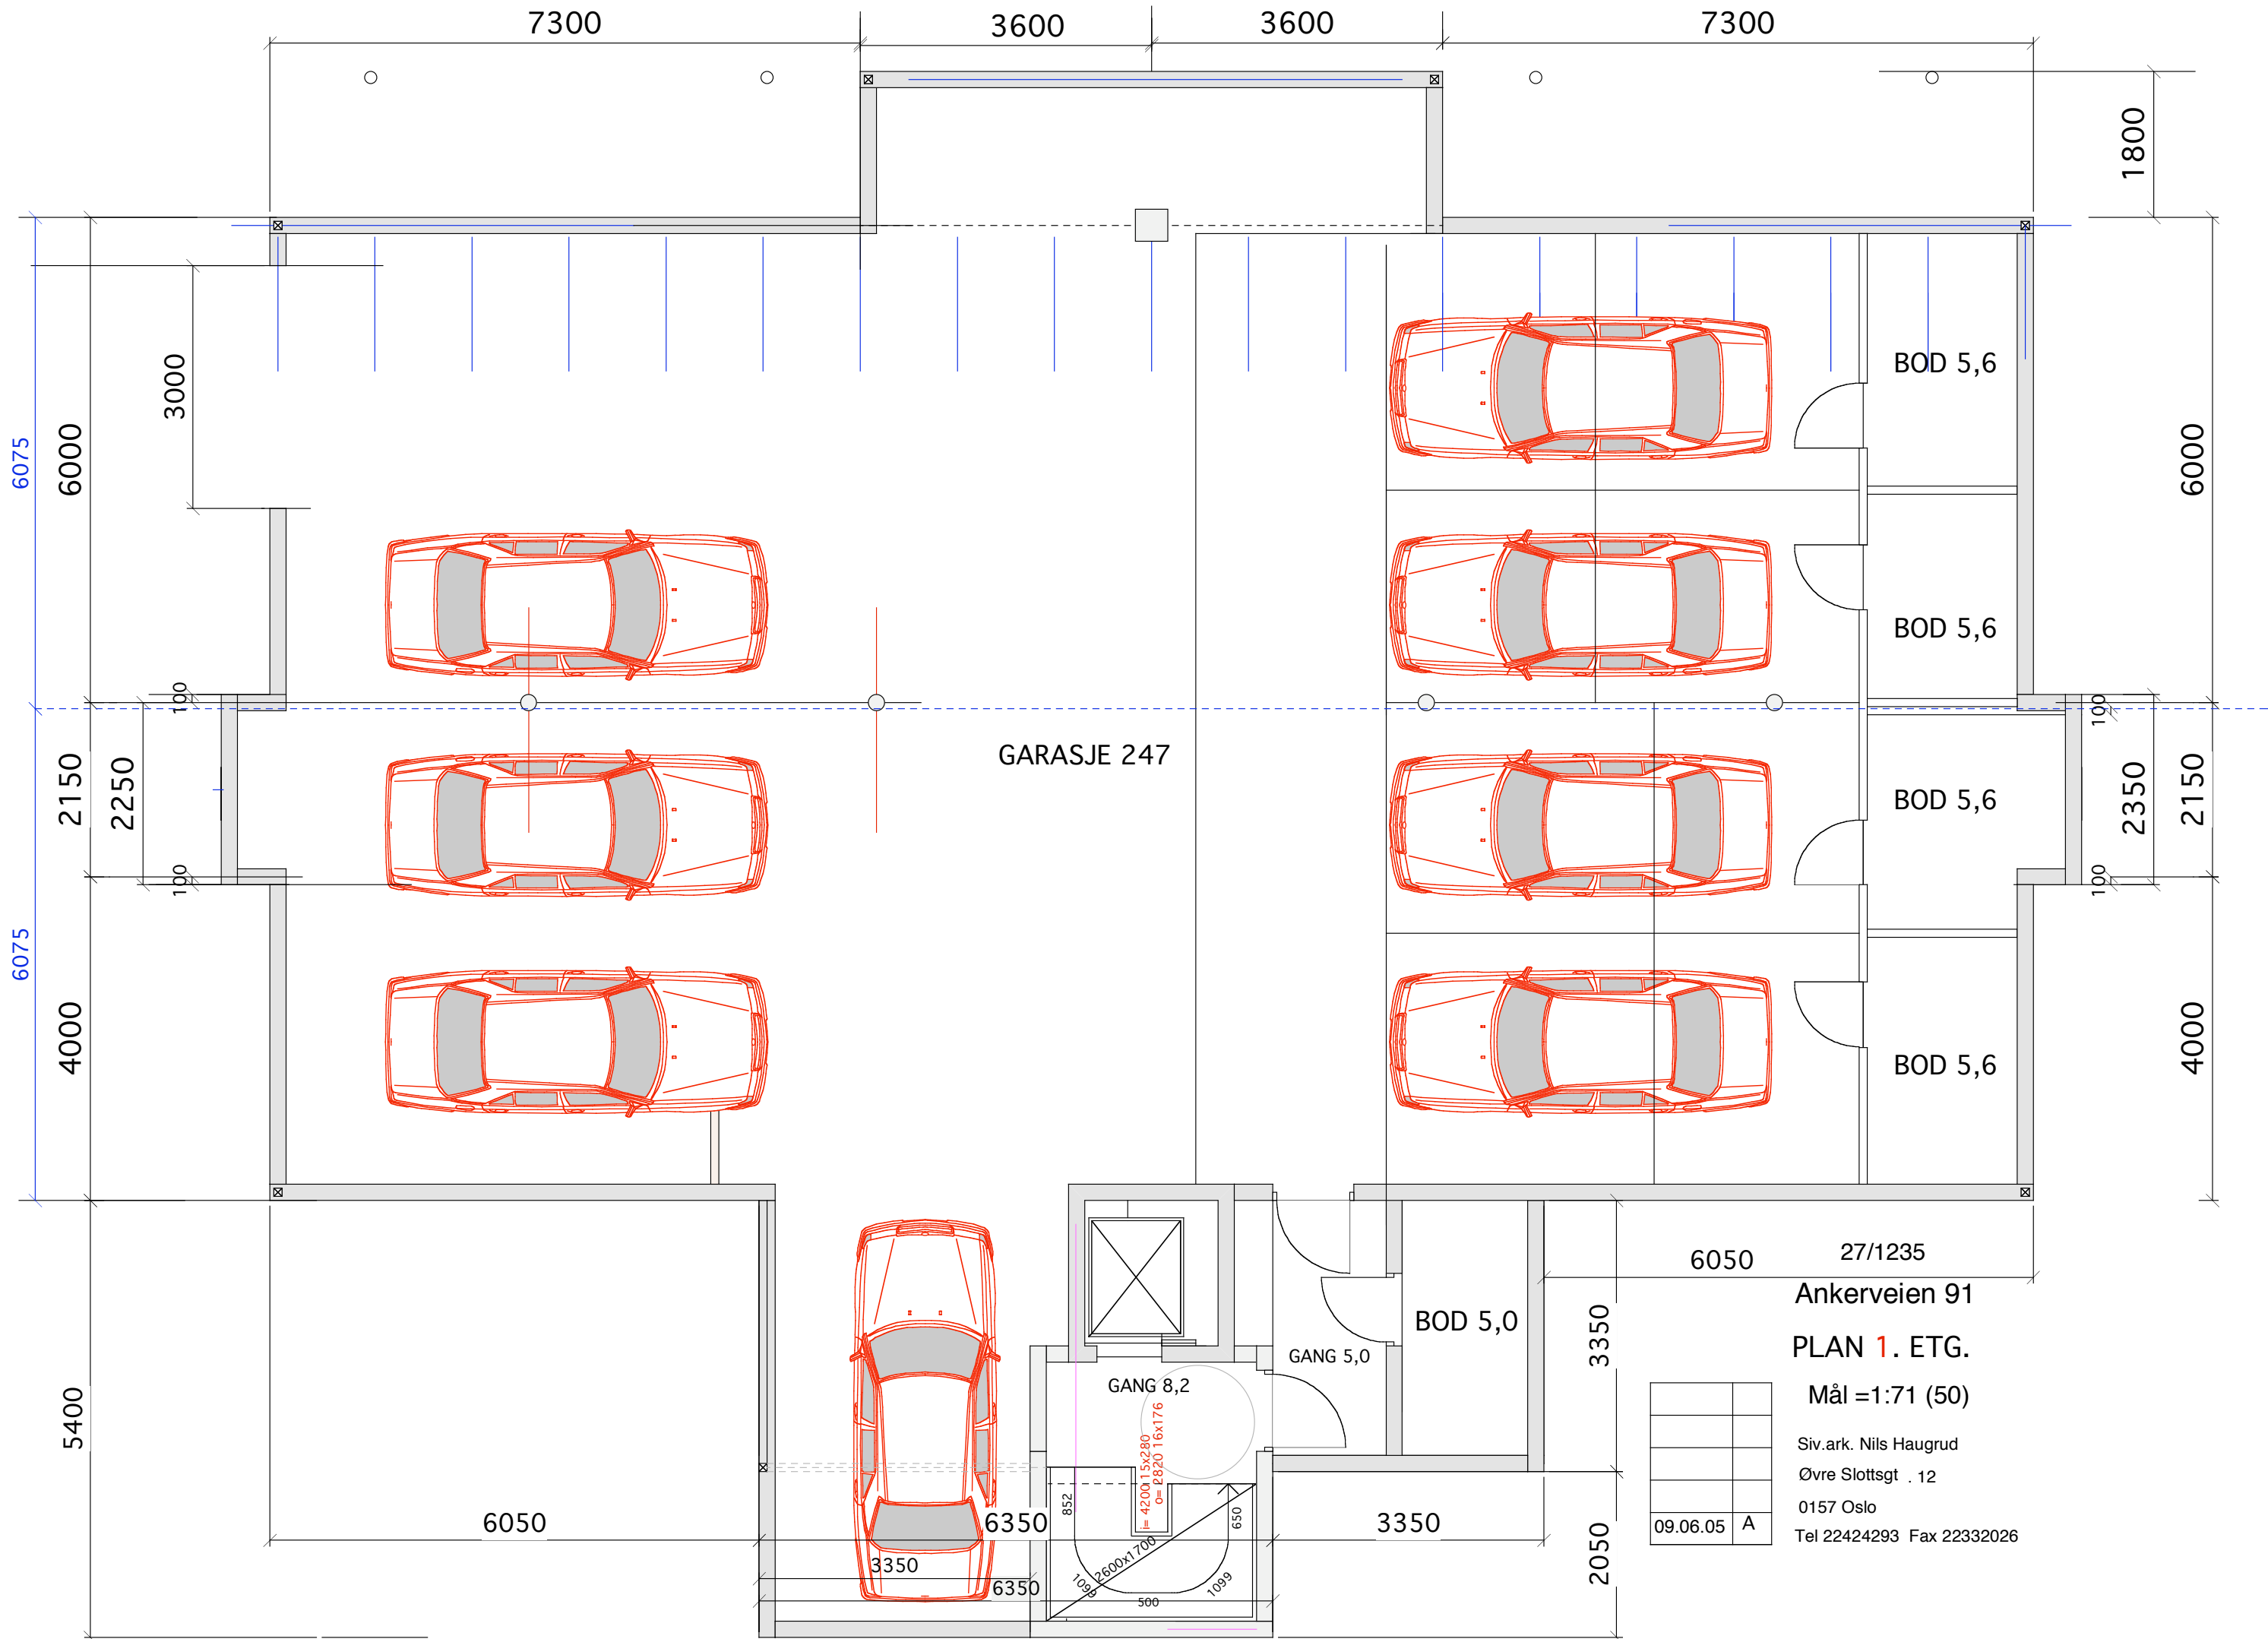

27/1235  
 Ankerveien 91  
 PLAN 1. ETG.  
 Mål = 1:71 (50)  
 Siv.ark. Nils Haugrud  
 Øvre Slottsgt . 12  
 0157 Oslo  
 Tel 22424293 Fax 22332026

09.06.05	A
----------	---